


V:\13576-1 Fort Mississauga Archaeological Inv\Drawings\13576-Figures.dwg 2015-03-09 1:40 PM Alexander T. Cole

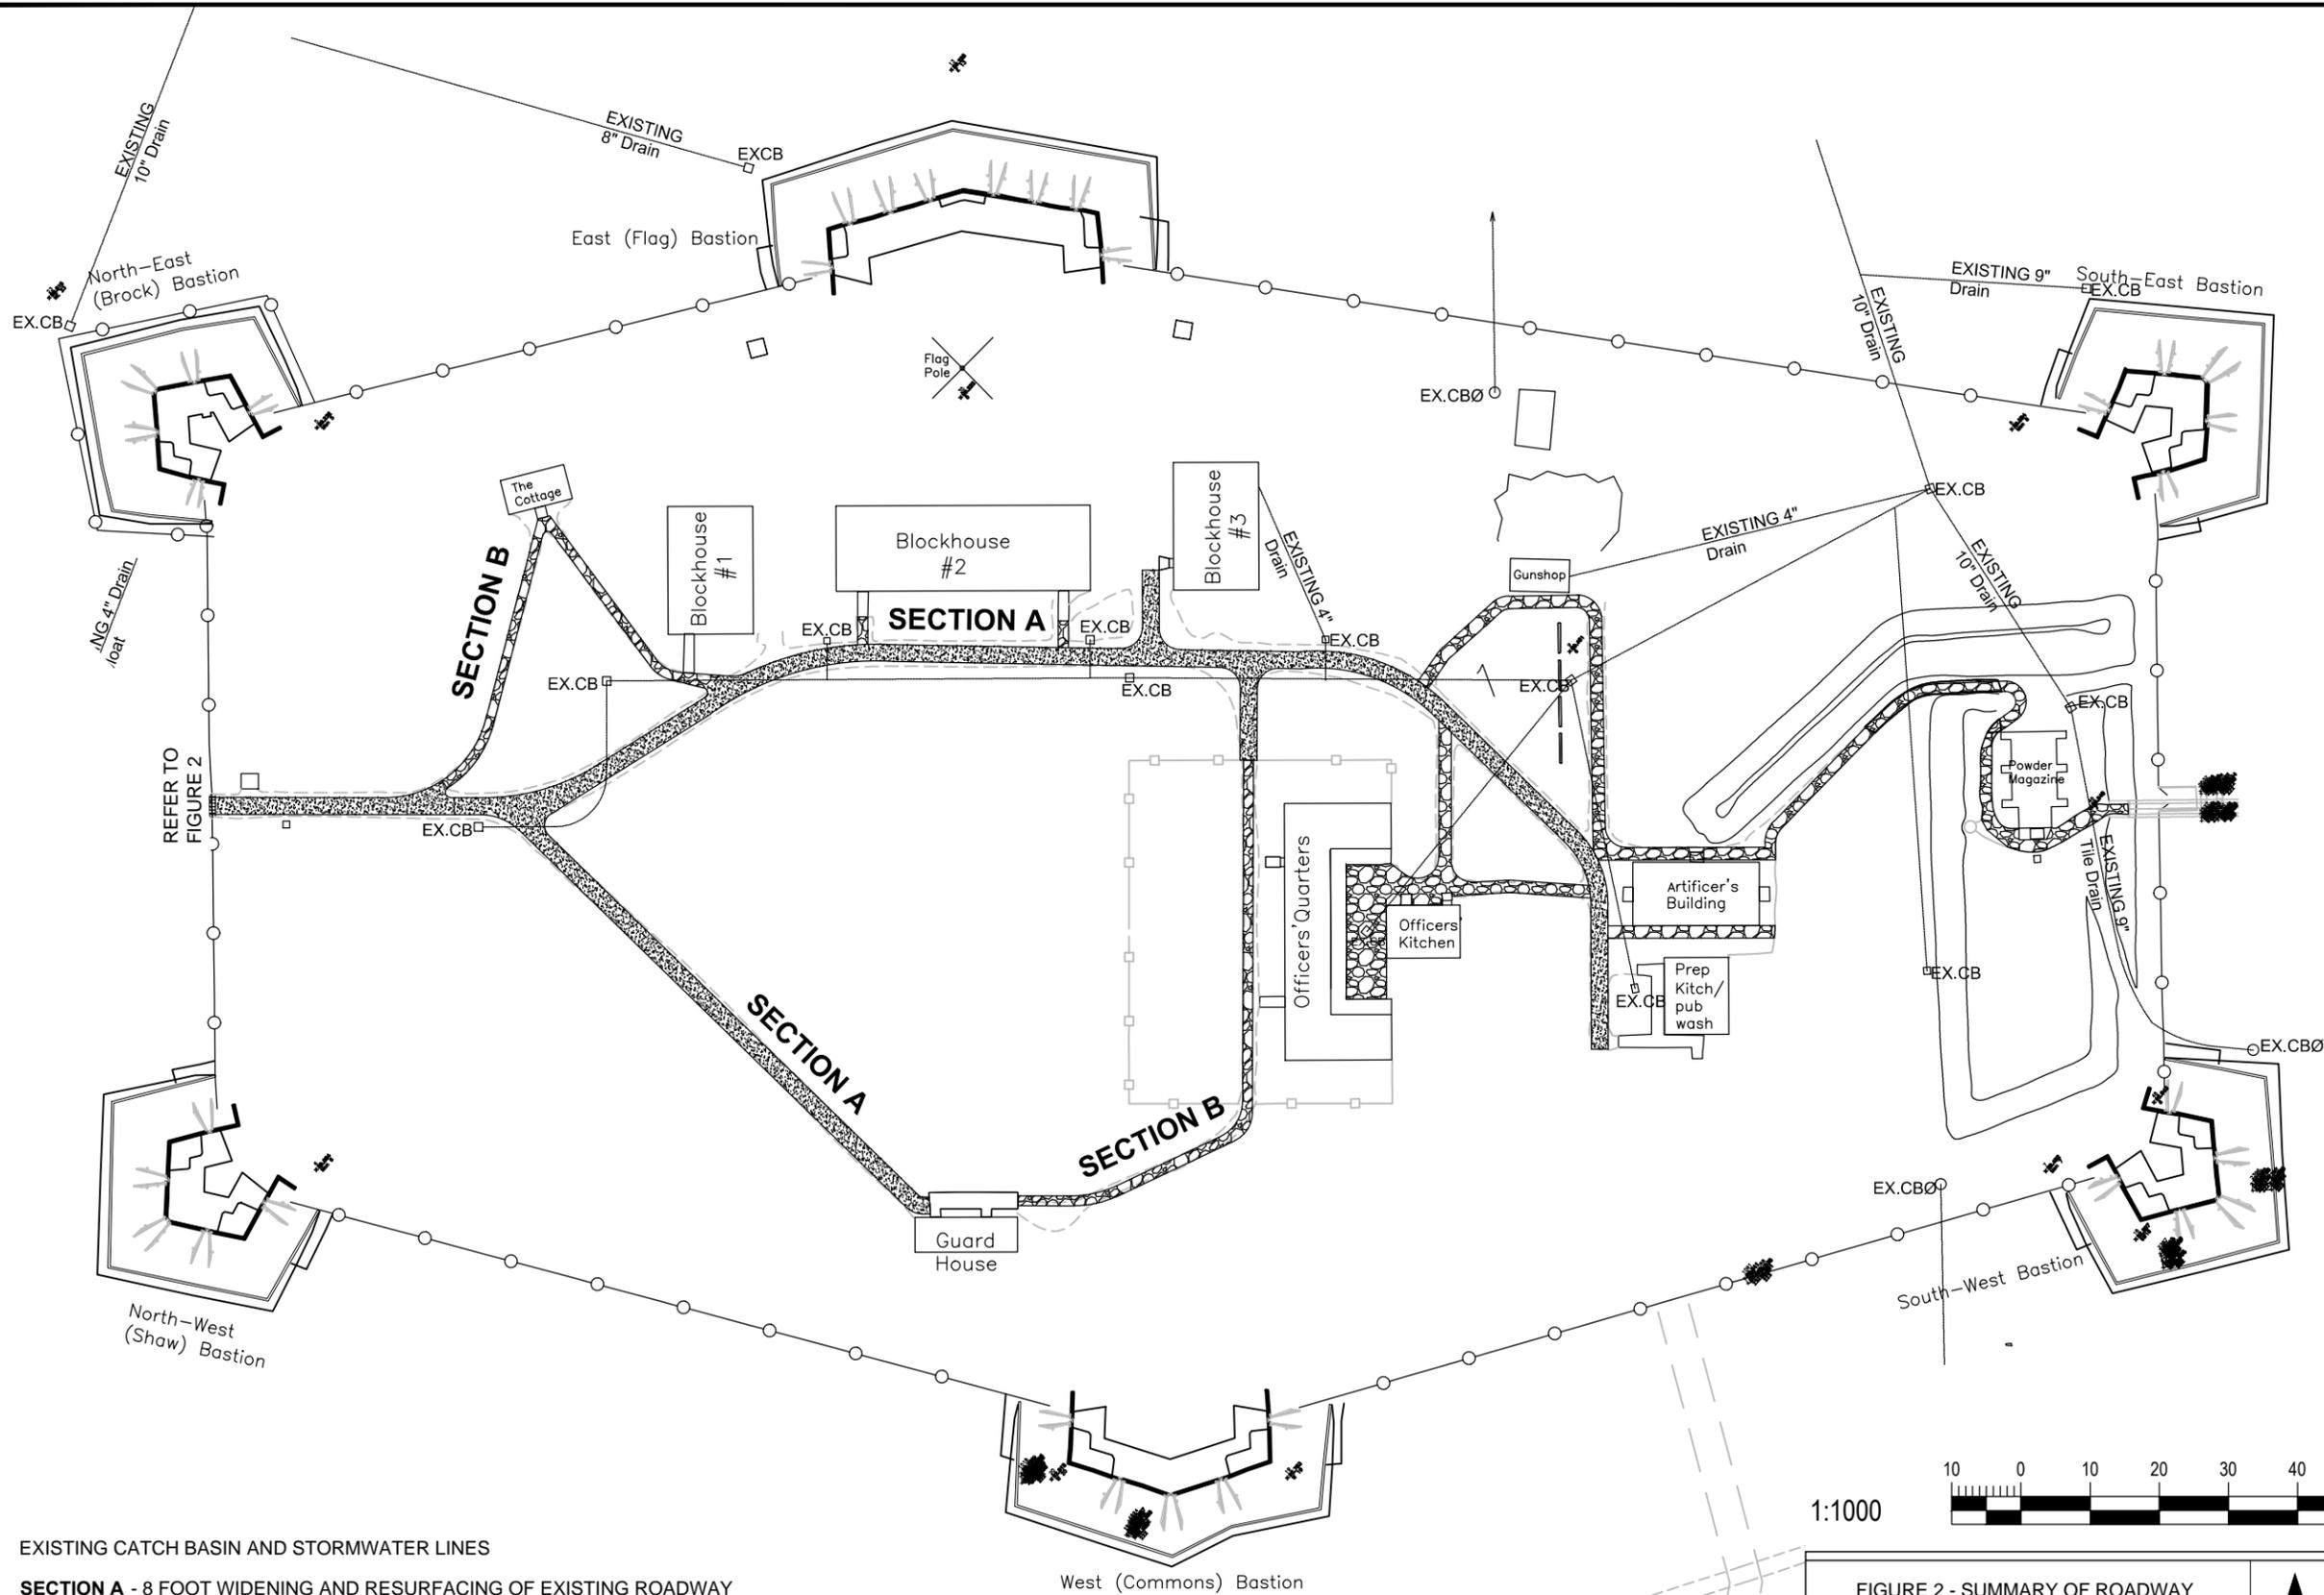

-  **EX.CB** EXISTING CATCH BASIN AND STORMWATER LINES
-  **SECTION A** - 8 FOOT WIDENING AND RESURFACING OF EXISTING ROADWAY (APPROXIMATE LENGTH 358 m)
-  **SECTION B** - 6 FOOT WIDENING AND RESURFACING OF EXISTING PATHWAY (APPROXIMATE LENGTH 448 m)
-  EXISTING ROADWAYS

1:1000



FIGURE 2 - SUMMARY OF ROADWAY WIDENING AND NEW CHIP SEAL RESURFACING

FORT GEORGE NHSC
NIAGARA FALLS, ONTARIO



CONTRACT No. 13576-1 Date: JAN. 2015