



CONSTRUCTION NOTES:

1. SECTIONS A AND B SINGLE CHIP SEAL CONSTRUCTION SHALL BE PER OPSS 303.
2. ALL PATHWAYS AND ROADWAY IMPROVEMENTS SHALL BE CONSTRUCTED TO ENSURE DRAINAGE IS DIRECTED AWAY FROM BUILDING.
3. CONTRACTOR TO VERIFY EXISTING DEPTH OF GRANULAR ALONG PATHWAYS AND ROADWAYS TO BE IMPROVED.
4. BURIED ARTIFACTS, THE REMAINS AND EVIDENCE OF ANCIENT PERSONS AND PEOPLES, AND ANY OBJECTS OF HISTORIC VALUE AND WORTH REMAIN THE PROPERTY OF THE CROWN. ANY AND ALL SUCH OBJECTS SHALL BE PROTECTED AND IMMEDIATELY BROUGHT TO THE KNOWLEDGE OF THE DEPARTMENTAL REPRESENTATIVE. ARCHAEOLOGISTS MAY BE ON SITE TO MONITOR WORK TO ENSURE NO ARCHAEOLOGICAL RESOURCES ARE DAMAGED. ADVISE DEPARTMENTAL REPRESENTATIVE AND RECEIVE DIRECTION REGARDING PROTECTION OF SUCH RESOURCES SHOULD ANY BE DISCOVERED BY EITHER ARCHAEOLOGY OR THE CONTRACTOR. IN SUCH A CASE THE CONTRACTOR SHOULD BE PREPARED TO STOP WORK ON THE AREA AFFECTED AND REDIRECT WORK ELSEWHERE UNTIL THE ISSUE IS RESOLVED TO THE DEPARTMENTAL REPRESENTATIVE'S SATISFACTION.
5. CONTRACTOR TO VERIFY LOCATION OF ALL UTILITY LINES ON SITE PRIOR TO ANY EXCAVATION WORKS. REFER TO PARKS CANADA SHEET L1 FOR EXISTING UNDERGROUND UTILITIES.
6. ACCESS TO THE SITE IS LIMITED TO REAR GATE DUE TO WIDTH OF MAIN GATE. THIS GATE IS ALSO AN EMERGENCY ENTRANCE AND SHOULD NOT BE BLOCKED OR RESTRICTED IN ANY WAY.
- 7.

SECTION A - ROADWAY WIDENING STRUCTURE

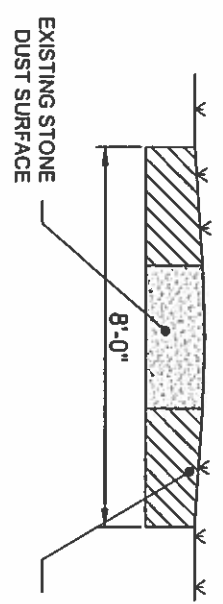

SECTION B - PATHWAY WIDENING STRUCTURE

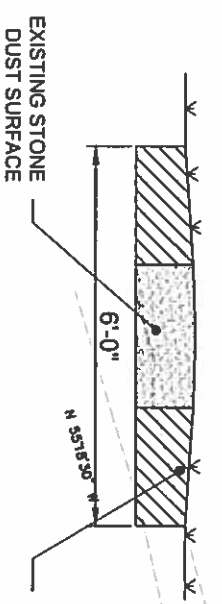

EXCAVATE AND PROOF-ROLL EXISTING SUBSOIL PRIOR TO PLACEMENT OF MIN. 150mm GRANULAR OR MATCH EXISTING THICKNESS OF EXISTING ROADWAY BED IF GREATER

EXCAVATE AND PROOF-ROLL EXISTING SUBSOIL PRIOR TO PLACEMENT OF MIN. 150mm GRANULAR OR MATCH EXISTING THICKNESS OF EXISTING ROADWAY BED IF GREATER

PROPOSED WIDENING OF EXISTING SIDEWALK RAMP

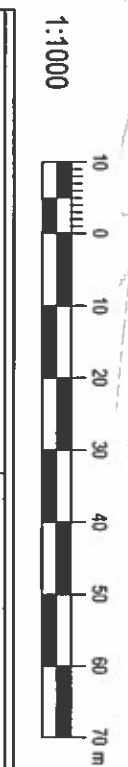
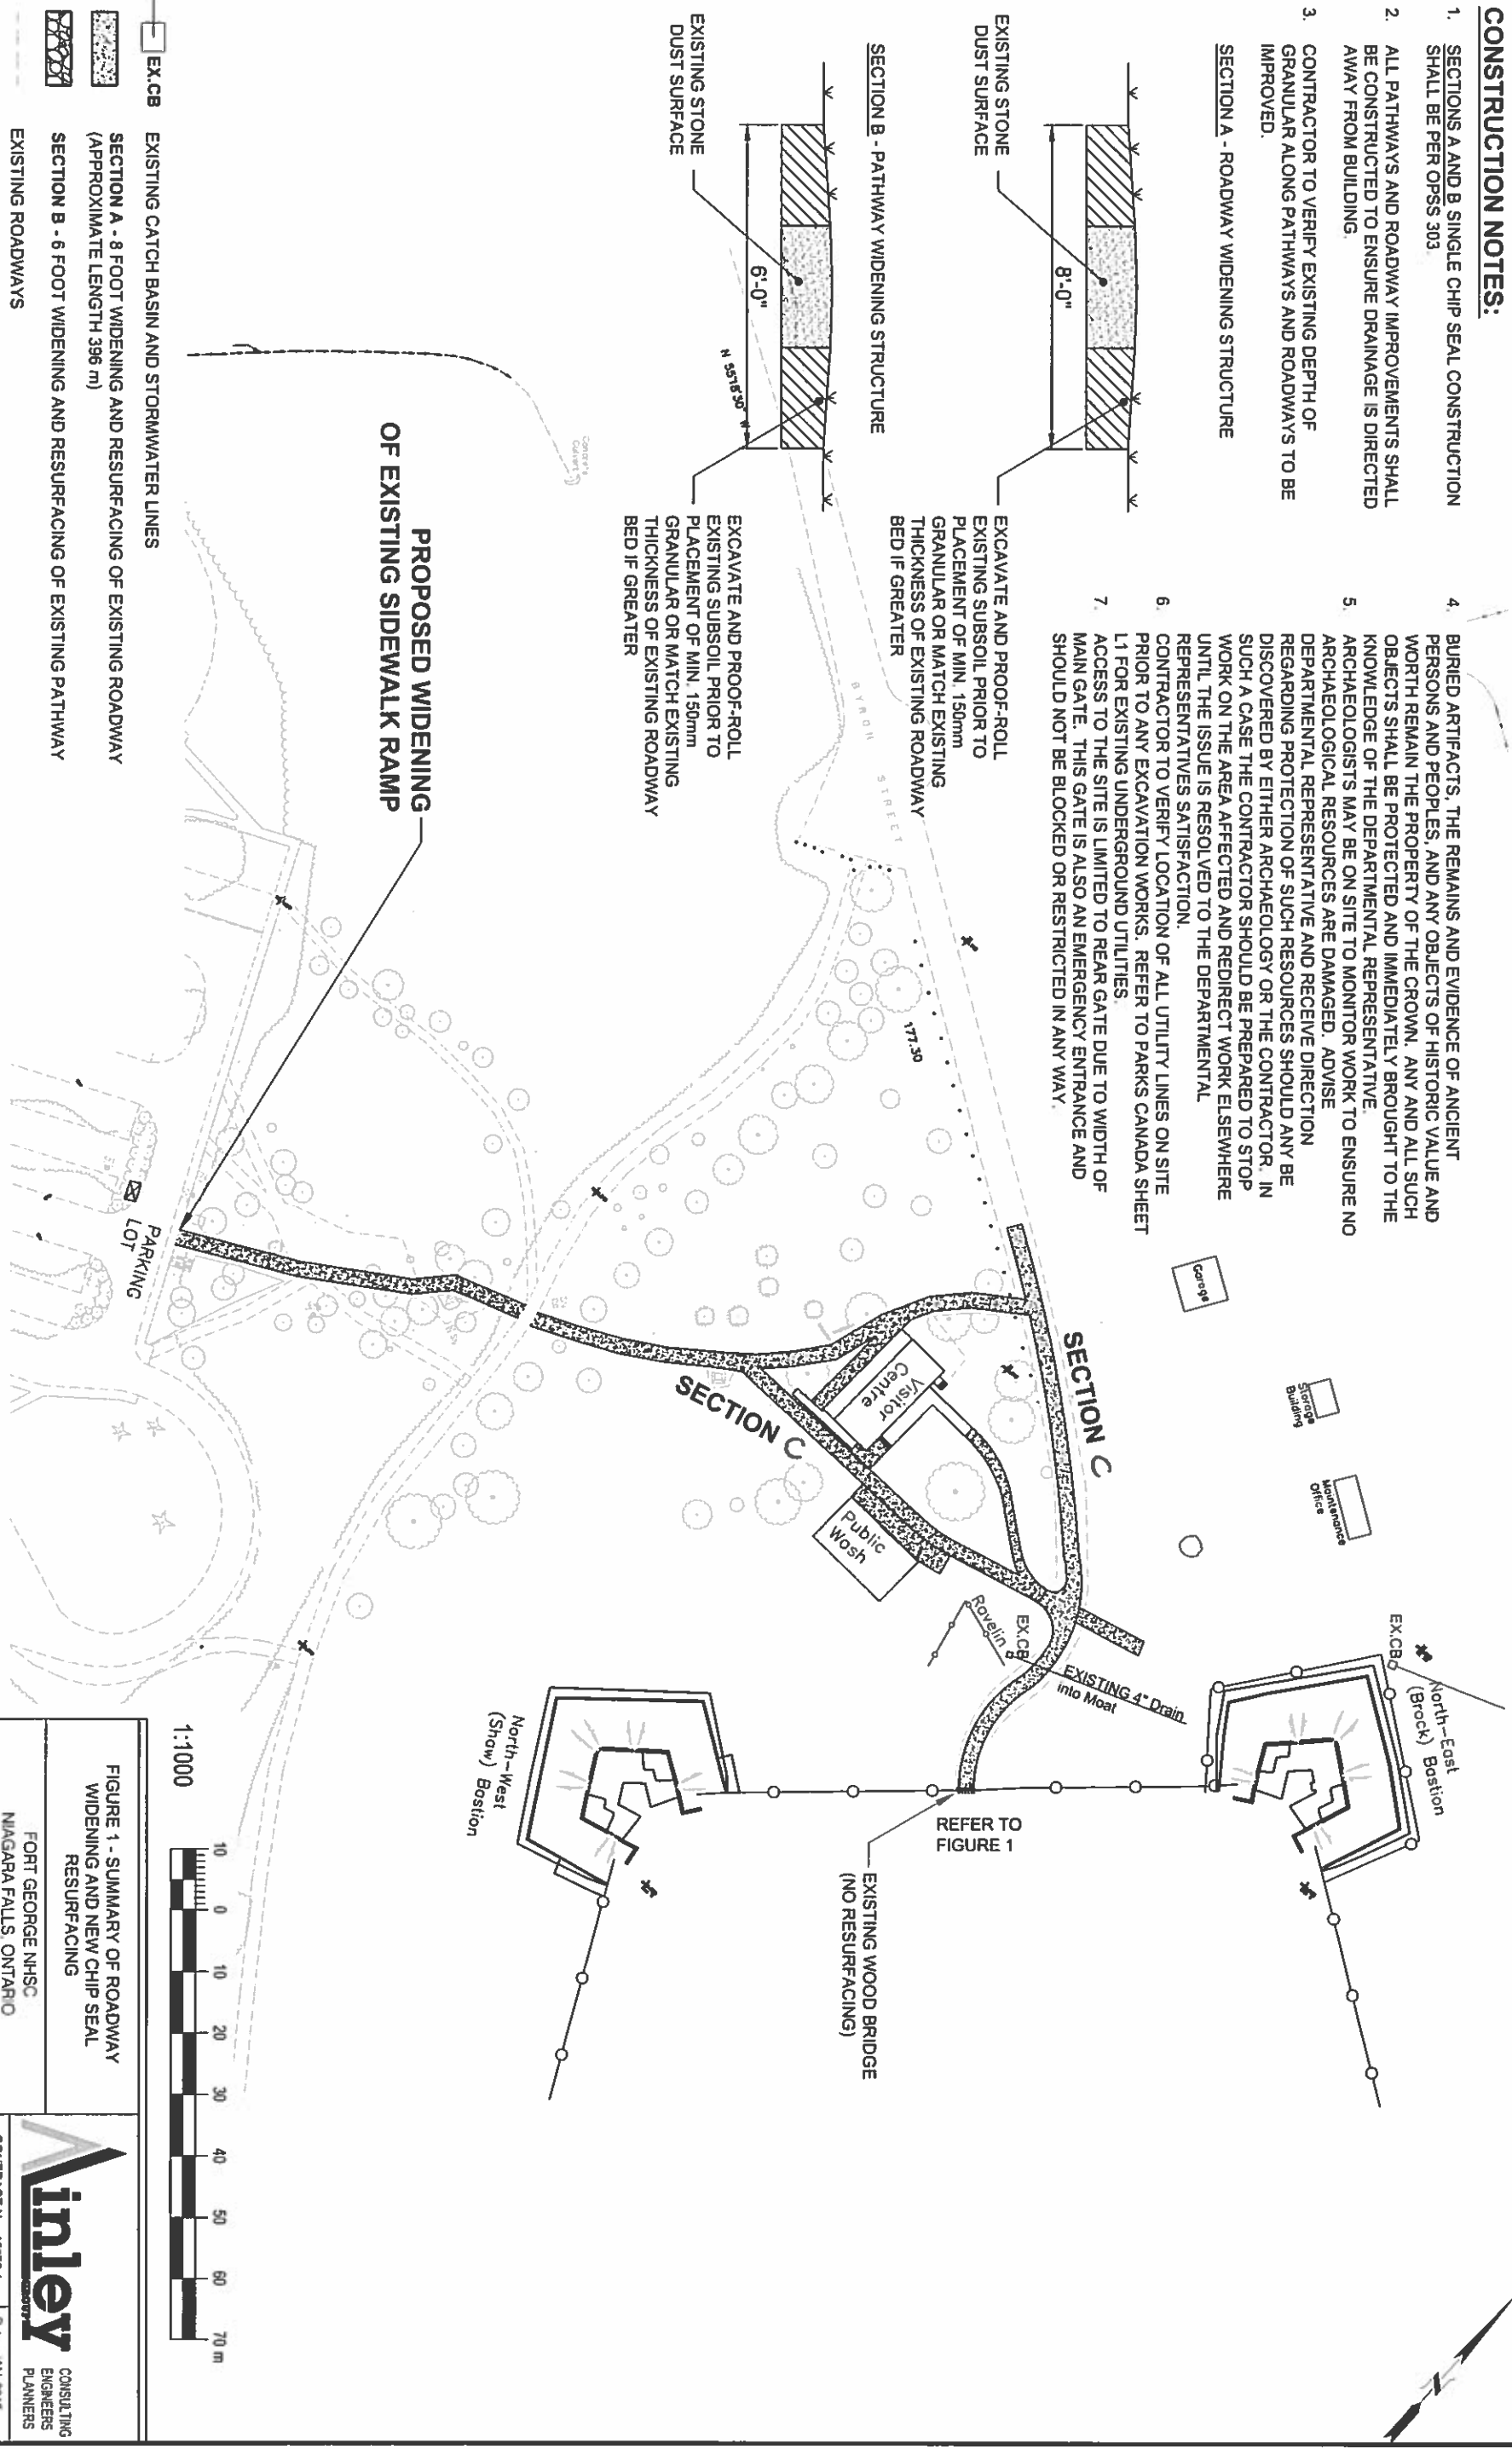


FIGURE 1 - SUMMARY OF ROADWAY WIDENING AND NEW CHIP SEAL RESURFACING

FORT GEORGE NHSC
NIAGARA FALLS, ONTARIO

Vinley CONSULTING ENGINEERS PLANNERS

CONTRACT No. 13576-1 Date JAN 2015