


TUNNEL ROUTING LAYOUT
SCALE: 1:500

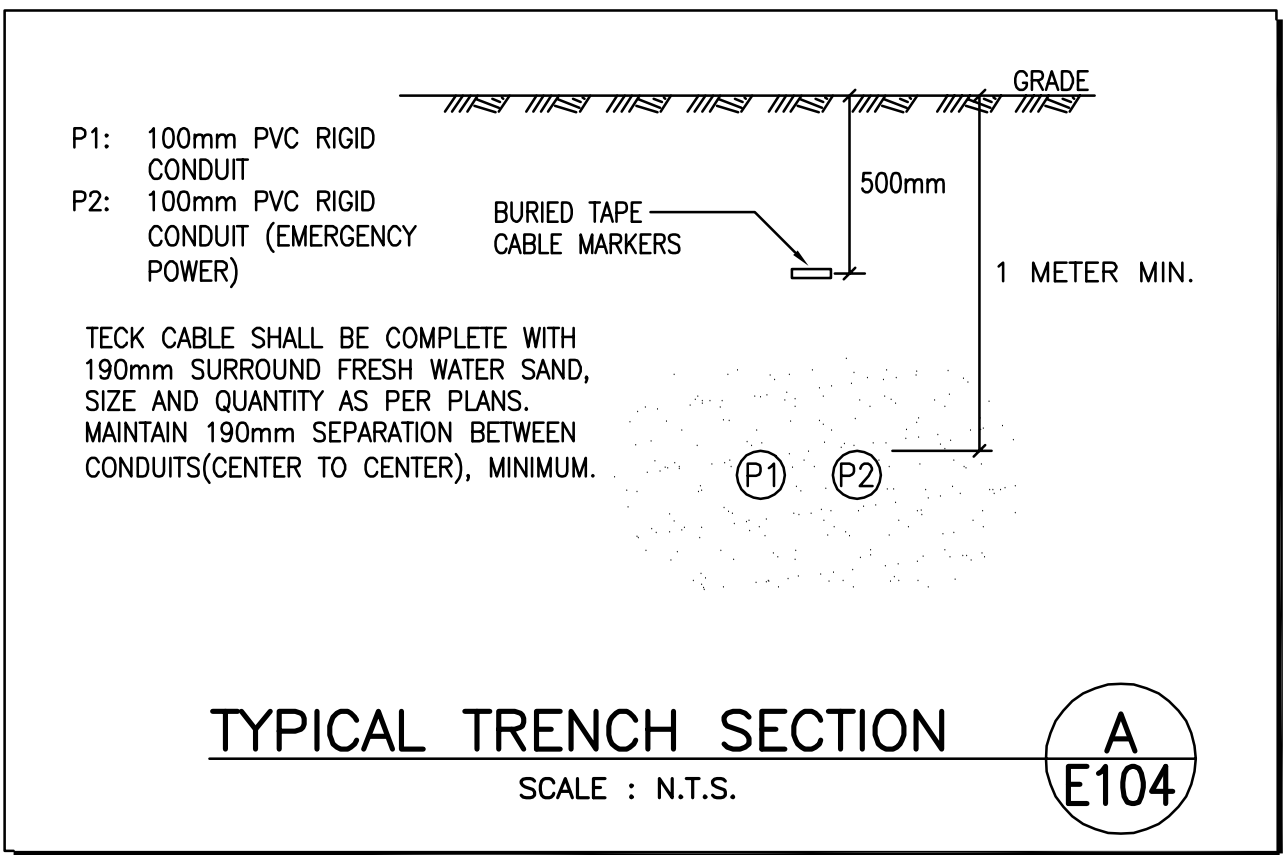

Public Works and Government Services Canada / Travaux Publics et Services gouvernementaux Canada

KEY PLAN
N.T.S.

F.C. O'Neill Scriven & Assoc's Limited
Consulting Engineers
5450 Cornwell Street, Halifax, Nova Scotia, B3K 1A9
tel (902) 438-0717 f: (902) 438-0725 w: www.onsa.ca
341 Townsend Street, Sydney, Nova Scotia, B1P 5G1
tel (902) 562-8080 f: (902) 562-8021 w: www.onsa.ca

L2841
R. Glen Rockett
2012
MAR. 2, 2012
INGÉNIEUR TITULAIRE DE PERMIS
Province du Nouveau-Brunswick

5	ISSUED FOR ADDENDUM	10/20 2015
4	ISSUED FOR TENDER	09/03 2015
3	ISSUED FOR TENDER	08/13 2015
2	ONSA 100% PEER REVIEW	07/24 2015
1	ISSUE FOR 100% REVIEW	06/30 2015
revisions		date
project	project	
GENERATOR REPLACEMENT DORCHESTER PENITENTIARY		
drawing	dessin	
TUNNEL ROUTING PLAN		
designed	RGR	conçu
date	SEPTEMBER 3, 2015	
drawn	RJT	dessiné
date	SEPTEMBER 3, 2015	
approved		approuvé
date		
Tender		Soumission
PWGSC Project Manager	Administrateur de projets TPSGC	
project number	no. du projet	
R.061866.001		
drawing no.	no. du dessin	
E-104		

E-DRM/GDD-E: 518457

