



42U EQUIPMENT ENCLOSURE  
2000Hx801Wx1008D  
19" EQUIPMENT MOUNTING  
FRONT AND REAR LOCKABLE  
PLEXIGLASS DOORS  
SIDE PANELS  
TOP VENTILATION

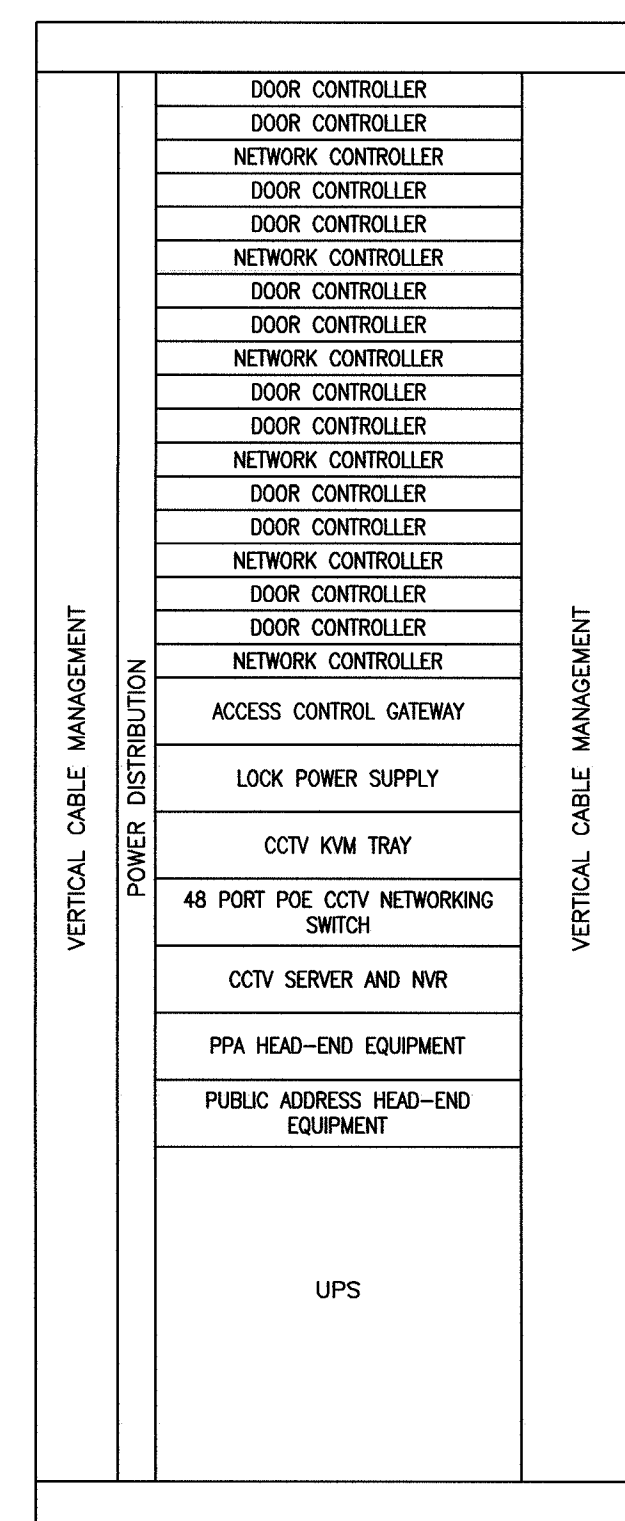

42U EQUIPMENT ENCLOSURE  
2000Hx801Wx1008D  
19" EQUIPMENT MOUNTING  
FRONT AND REAR LOCKABLE  
PLEXIGLASS DOORS  
SIDE PANELS  
TOP VENTILATION

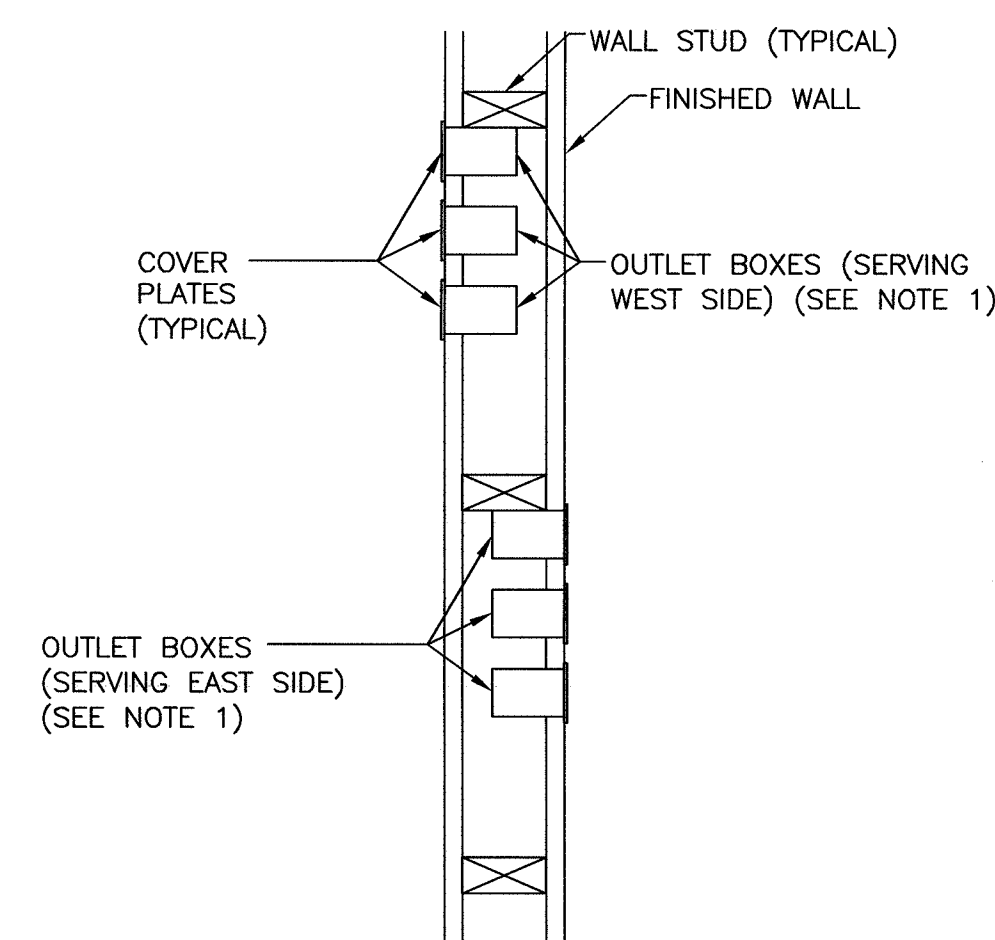

NOTES  
1. OUTLET BOXES WHICH SHARE A WALL WHILE SERVING SEPARATE SPACES SHALL BE LOCATED IN SEPARATE STUD SPACES.

TELECOMMUNICATIONS  
DETAIL – ENCLOSURE ELEVATION


1

SECURITY ELECTRONICS  
DETAIL – ENCLOSURE ELEVATION

2


RECESSED OUTLET  
DETAIL – BOX INSTALLATION

3

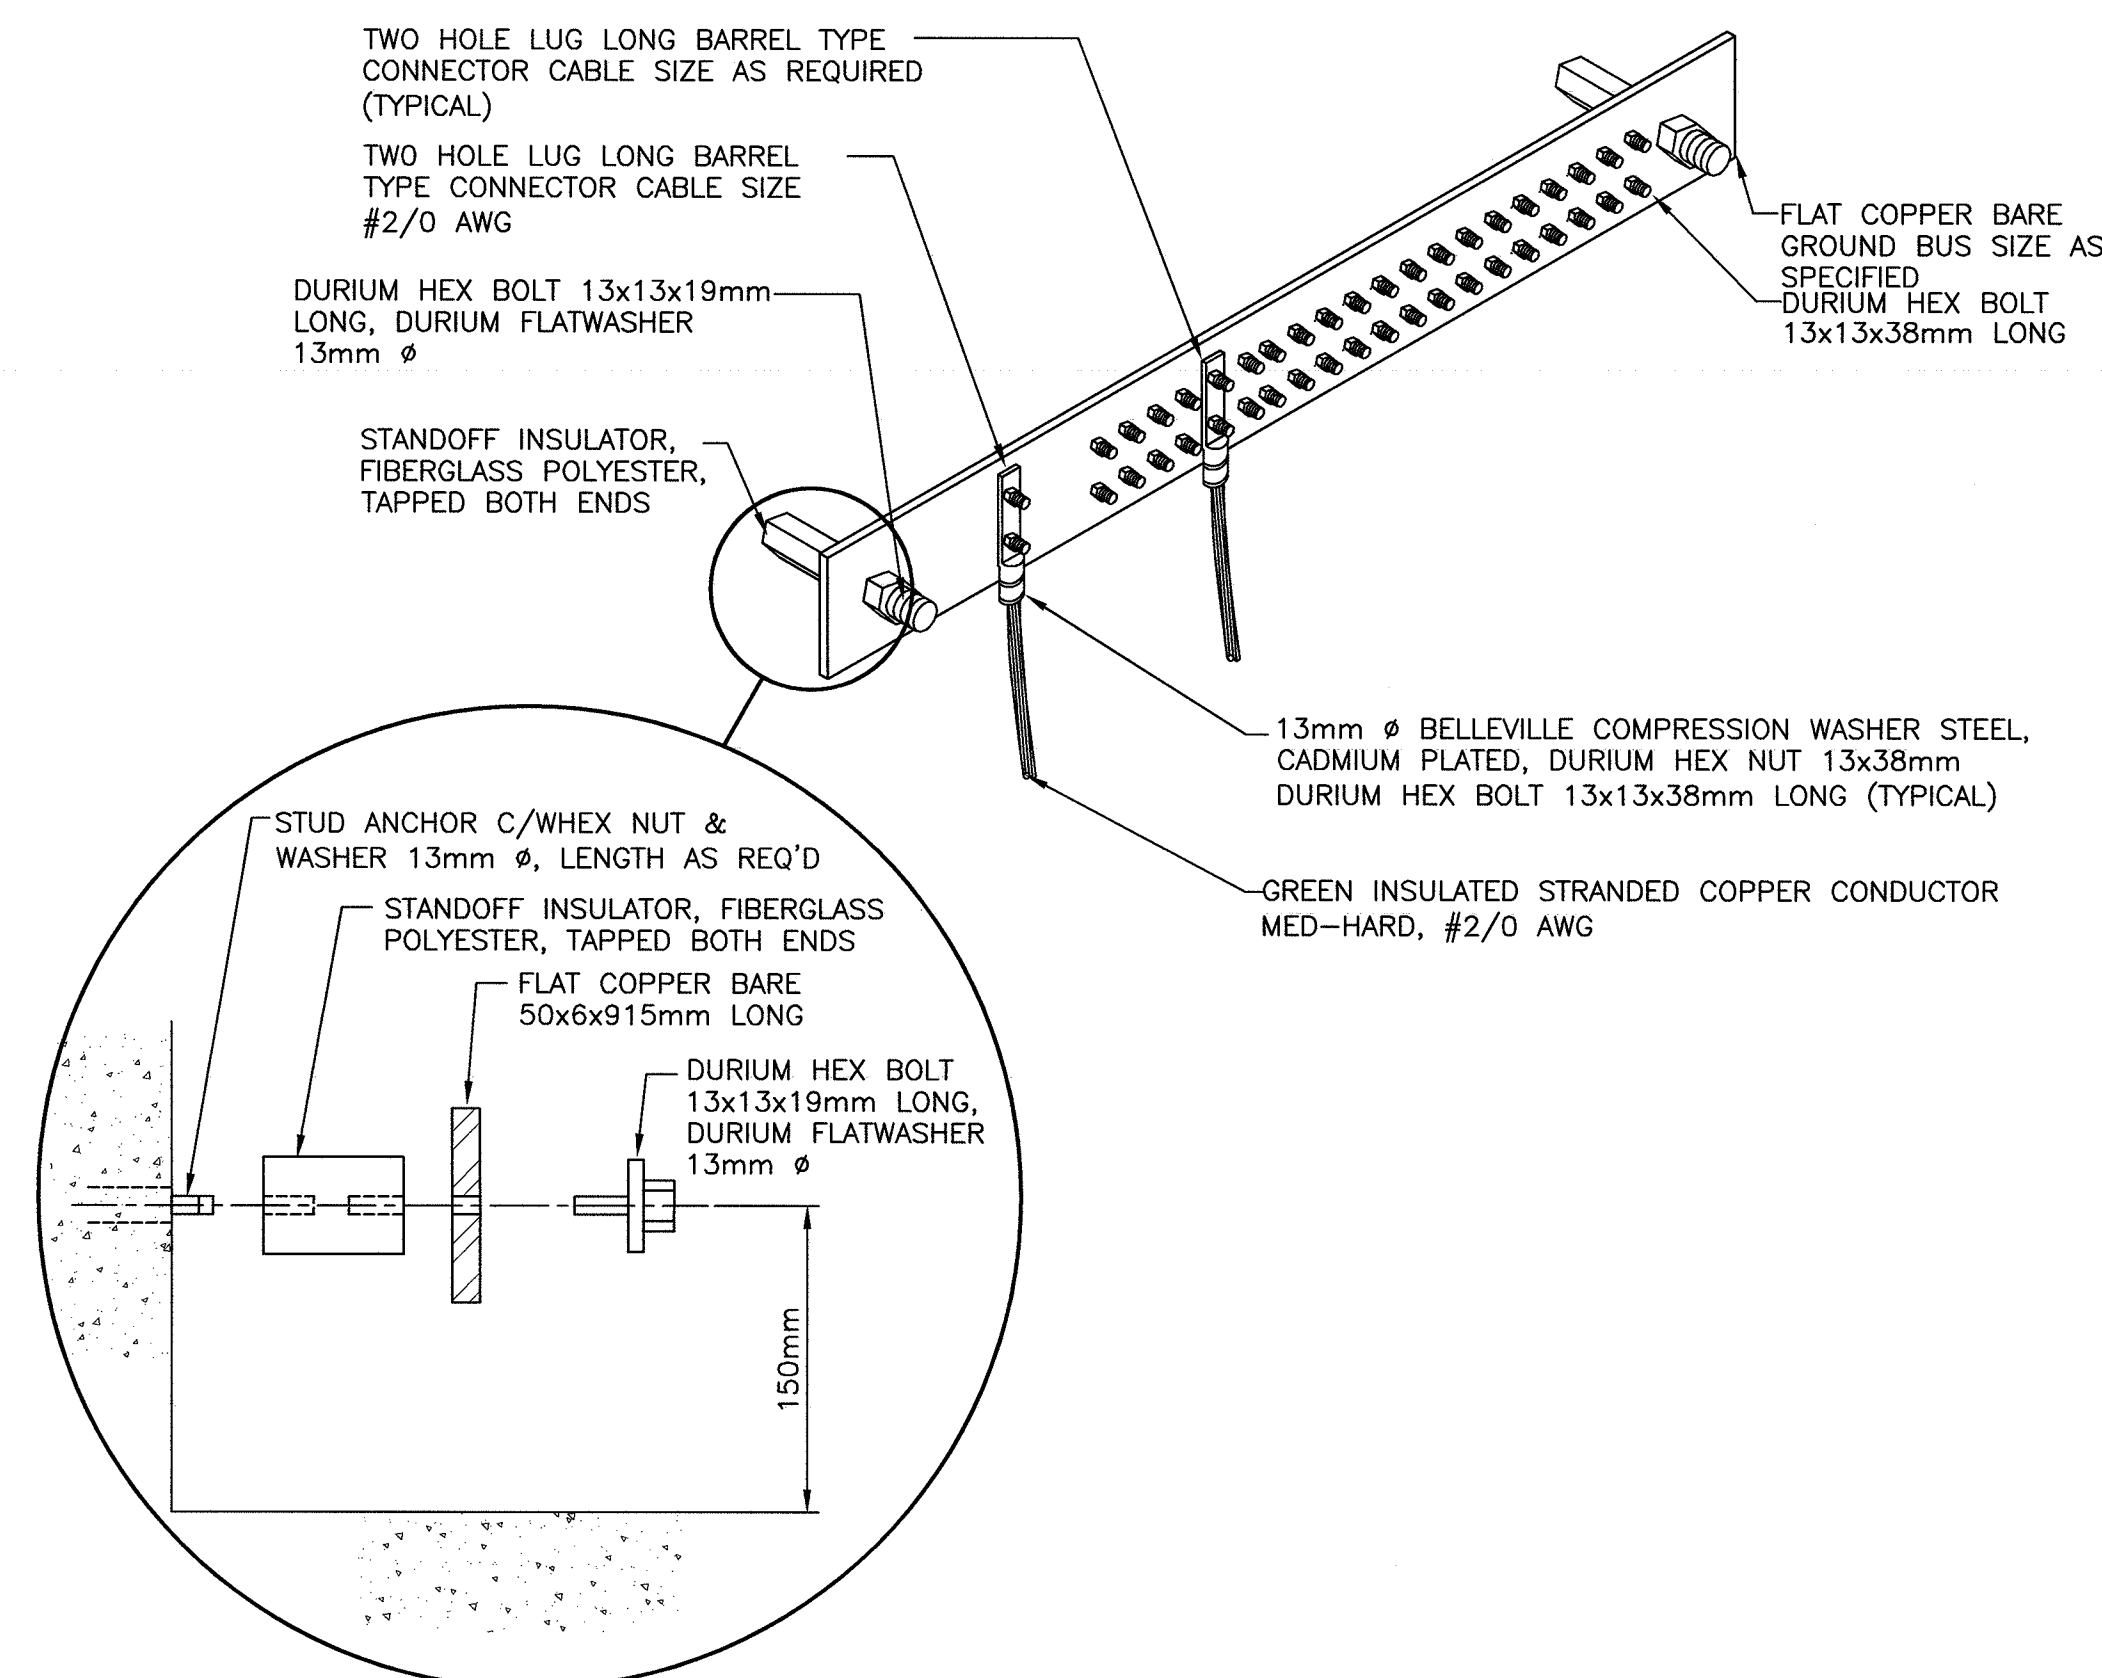


DETAIL – GROUND BAR INSTALLATION

4

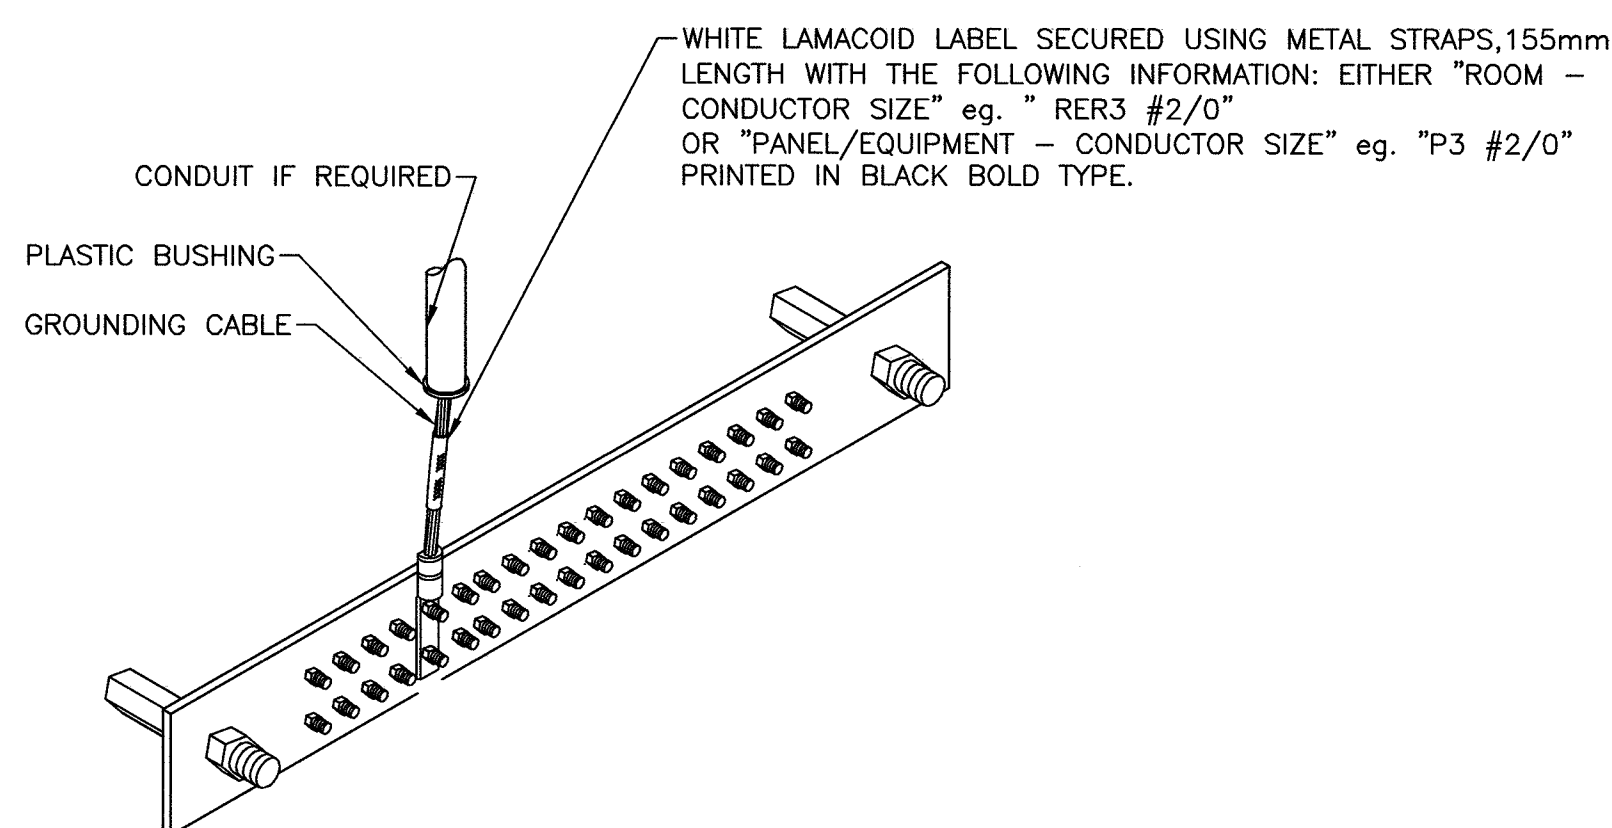

DETAIL – GROUND CONDUCTOR IDENTIFICATION

5

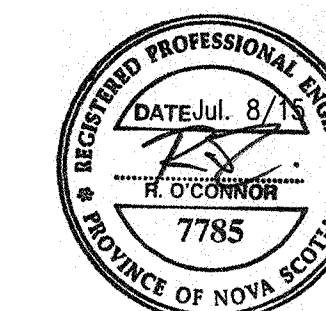

0	ISSUED FOR TENDER	07/08 2015
revisions		date
project	HALIFAX – DARTMOUTH COMMUNITY CORRECTIONAL CENTRE	
	DARTMOUTH, N.S.	

ELECTRICAL  
DETAILS  
TYPICAL EQUIPMENT  
INSTALLATIONS

designed	MRM	conçu
date	MARCH 2015	
drawn	MRM	dessiné
date	MARCH 2015	
approved		approuvé
date		
Tender	Soumission	
PWSC Project Manager	Administrateur de projets TPSC	
project number	R.035143.001	
drawing no.	E6.7	

SCALE : 1:1  
0mm 10 20 30 40 50 60 70 80 90 100mm