
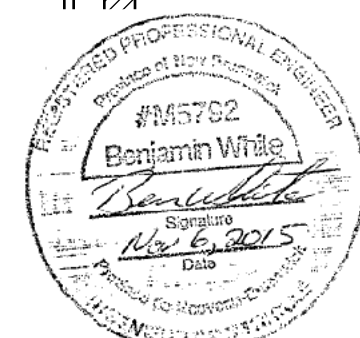
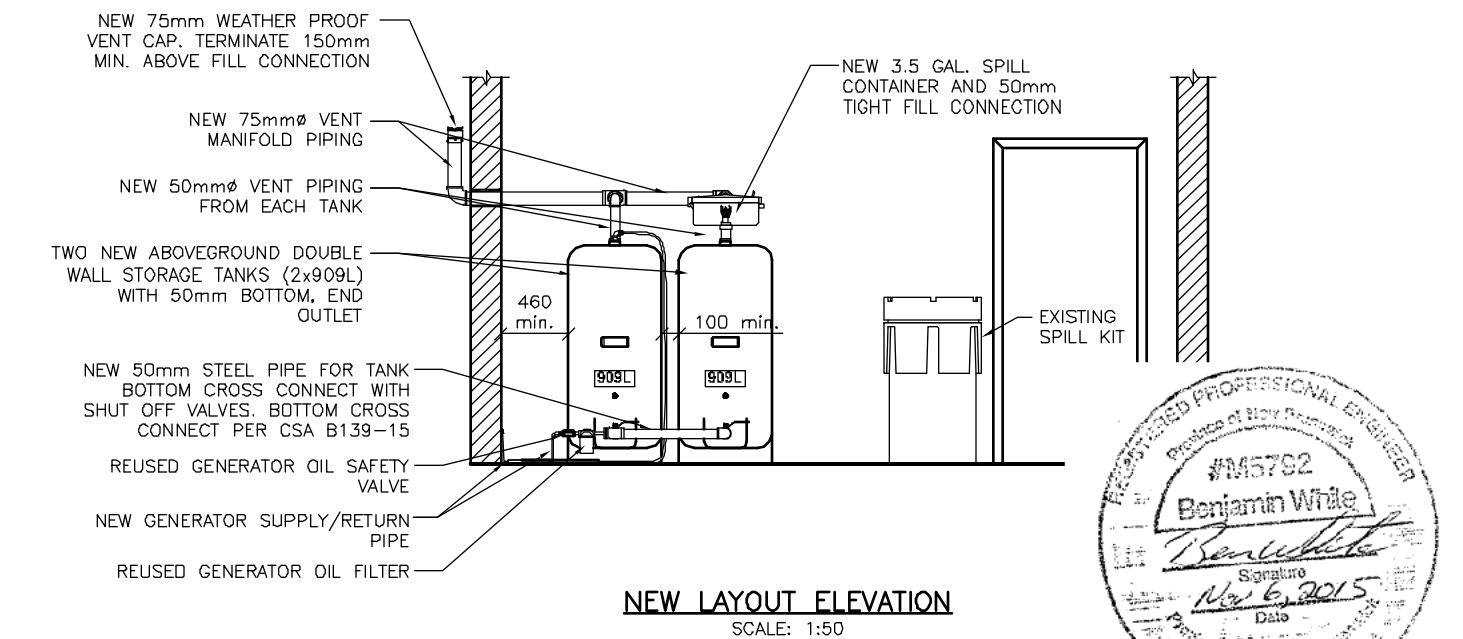
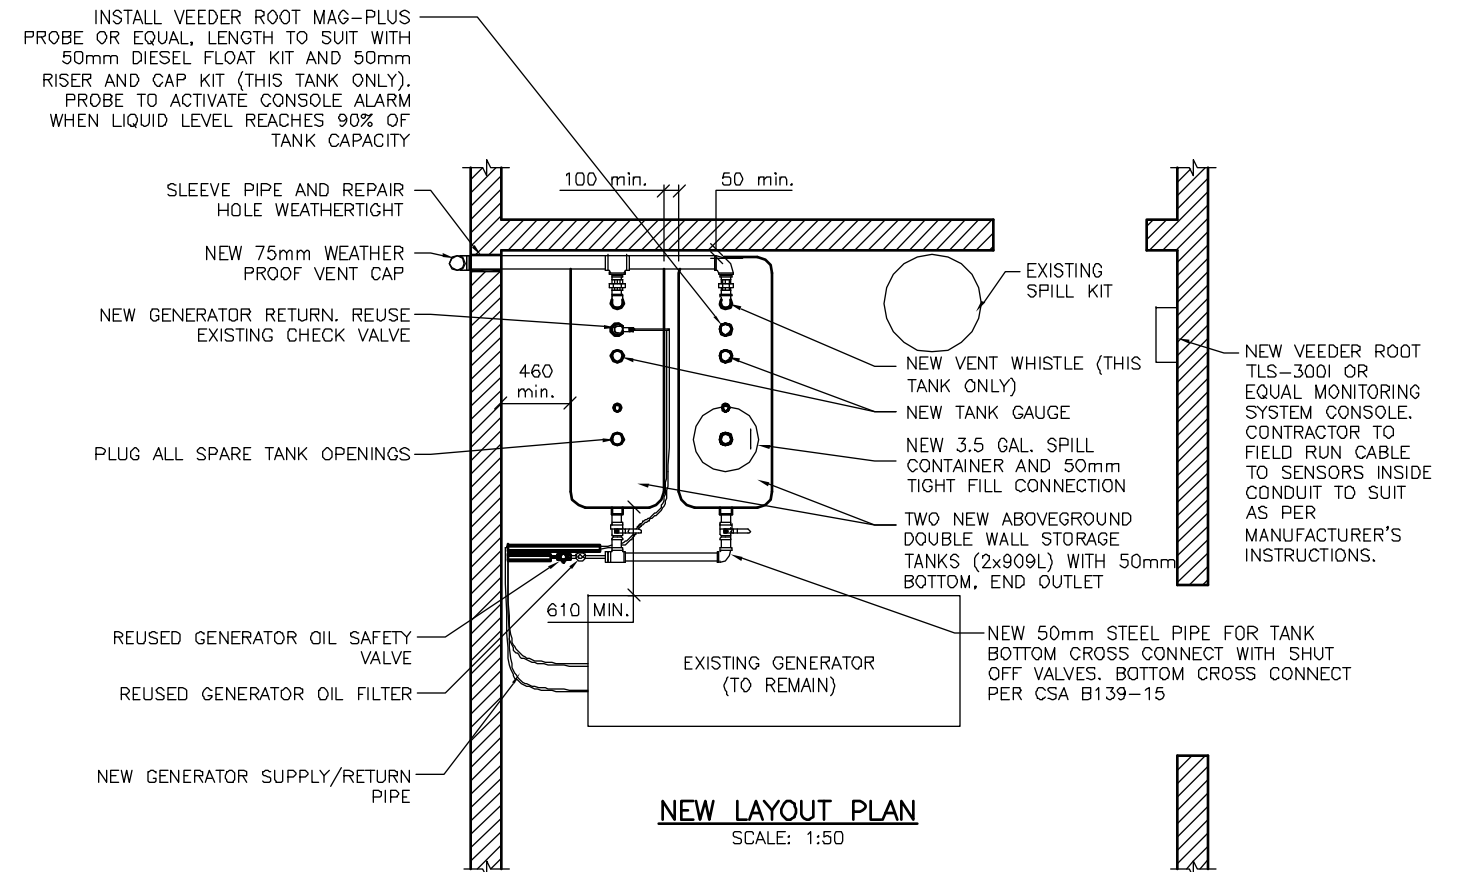
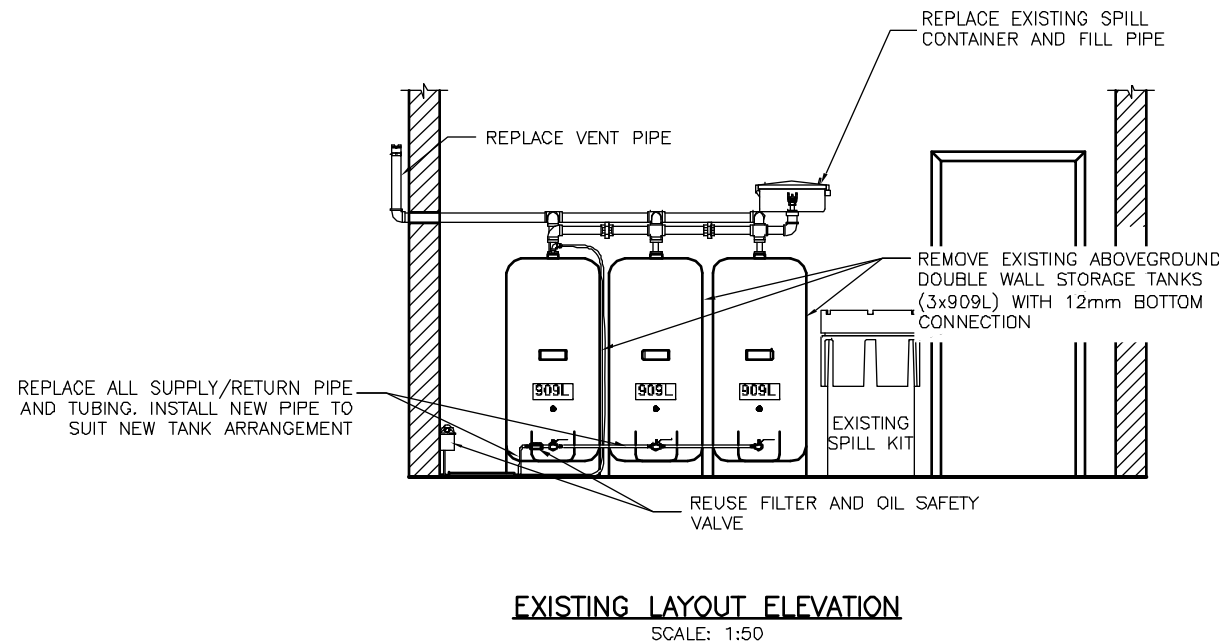


V:\01218\active\121811737\drawing\dwg_bgw_20151106_pt_escuminac_generator_system_tender_s.dwg PRINTED: Nov 06, 2015

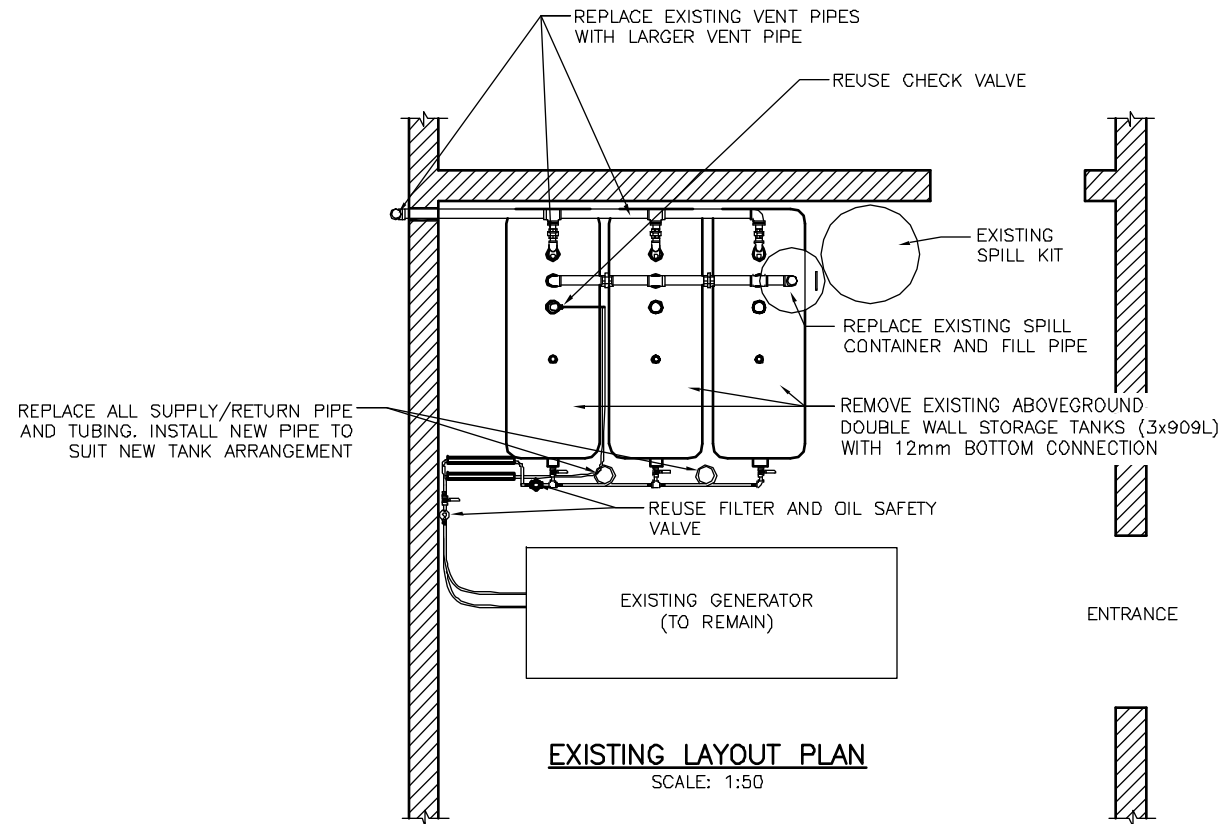

NOTE: THIS DRAWING ILLUSTRATES INFORMATION SPECIFIC TO A STANTEC CONSULTING LIMITED PROJECT AND MUST NOT BE USED FOR OTHER PURPOSES.

Reference:	Scale:	AS NOTED	Job No.:	EMERGENCY GENERATOR SYSTEM	DIESEL FUEL STORAGE SYSTEM UPGRADES	Dwg. No.:	02 rev.a		
	Date:	15 11 06							121811737
	Dwn. By:	BGW	Client:						DFO RPSS
	App'd By:	ERF							
				POINT ESCUMINAC LIGHT STATION NORTHUMBERLAND COUNTY, NB					