



1 STORAGE ROOM ELEVATION
Scale: 1:20

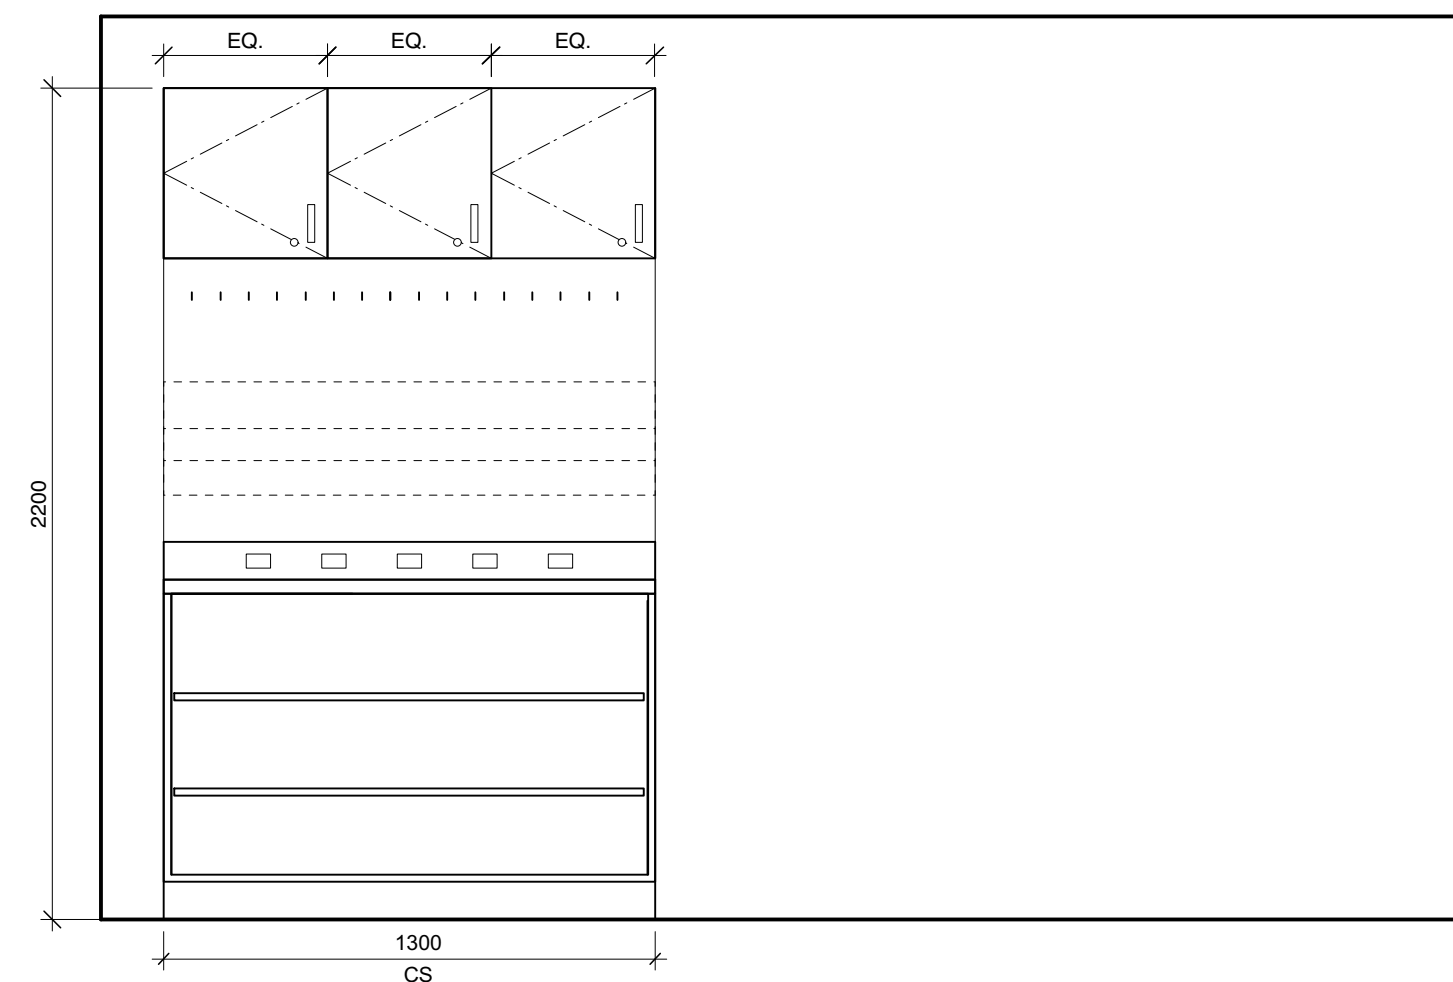


2 STORAGE ROOM ELEVATION
Scale: 1:20

DOOR ELEVATIONS

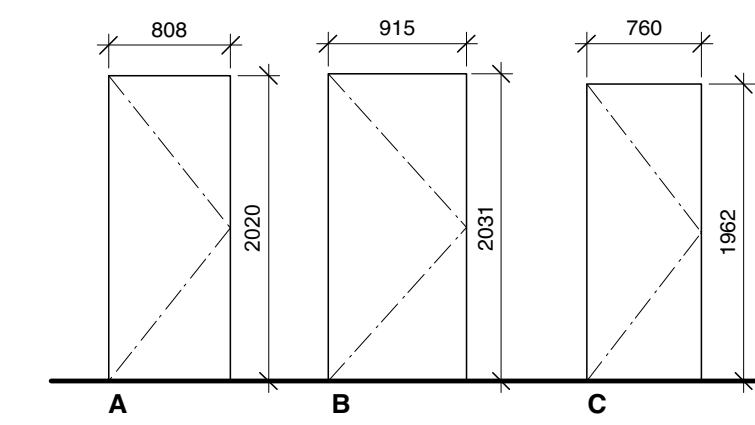

DOOR #	DOOR					FRAME			
	TYPE	MATERIAL	WIDTH	FINISH	FIRE RATING	TYPE	MATERIAL	FINISH	FIRE RATING
102-1	A	SCW	808	-	-	-	WOOD	-	-
112-2	B	SCW	915	-	-	-	WOOD	-	-
113-1	EXISTING	-	-	-	-	-	-	-	-
201-1	C	SCW	760	-	3/4 HR.	-	PS	-	3/4 HR.

WINDOW ELEVATIONS

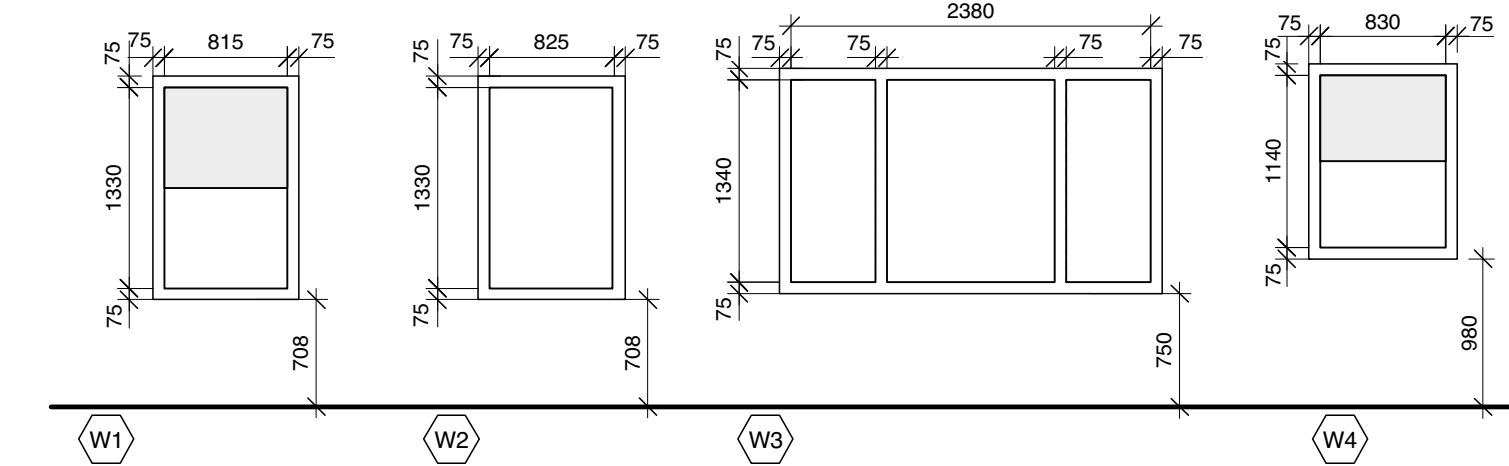


GENERAL NOTES:


1. ALL MILLWORK TO INCLUDE CAM-STYLE LOCKS, KEYPED ALIKE.

ABBREVIATIONS:


EQ EQUAL
NIC NOT IN CONTRACT
O.C. ON CENTER
PS PRESSED STEEL
SCW SOLID CORE WOOD

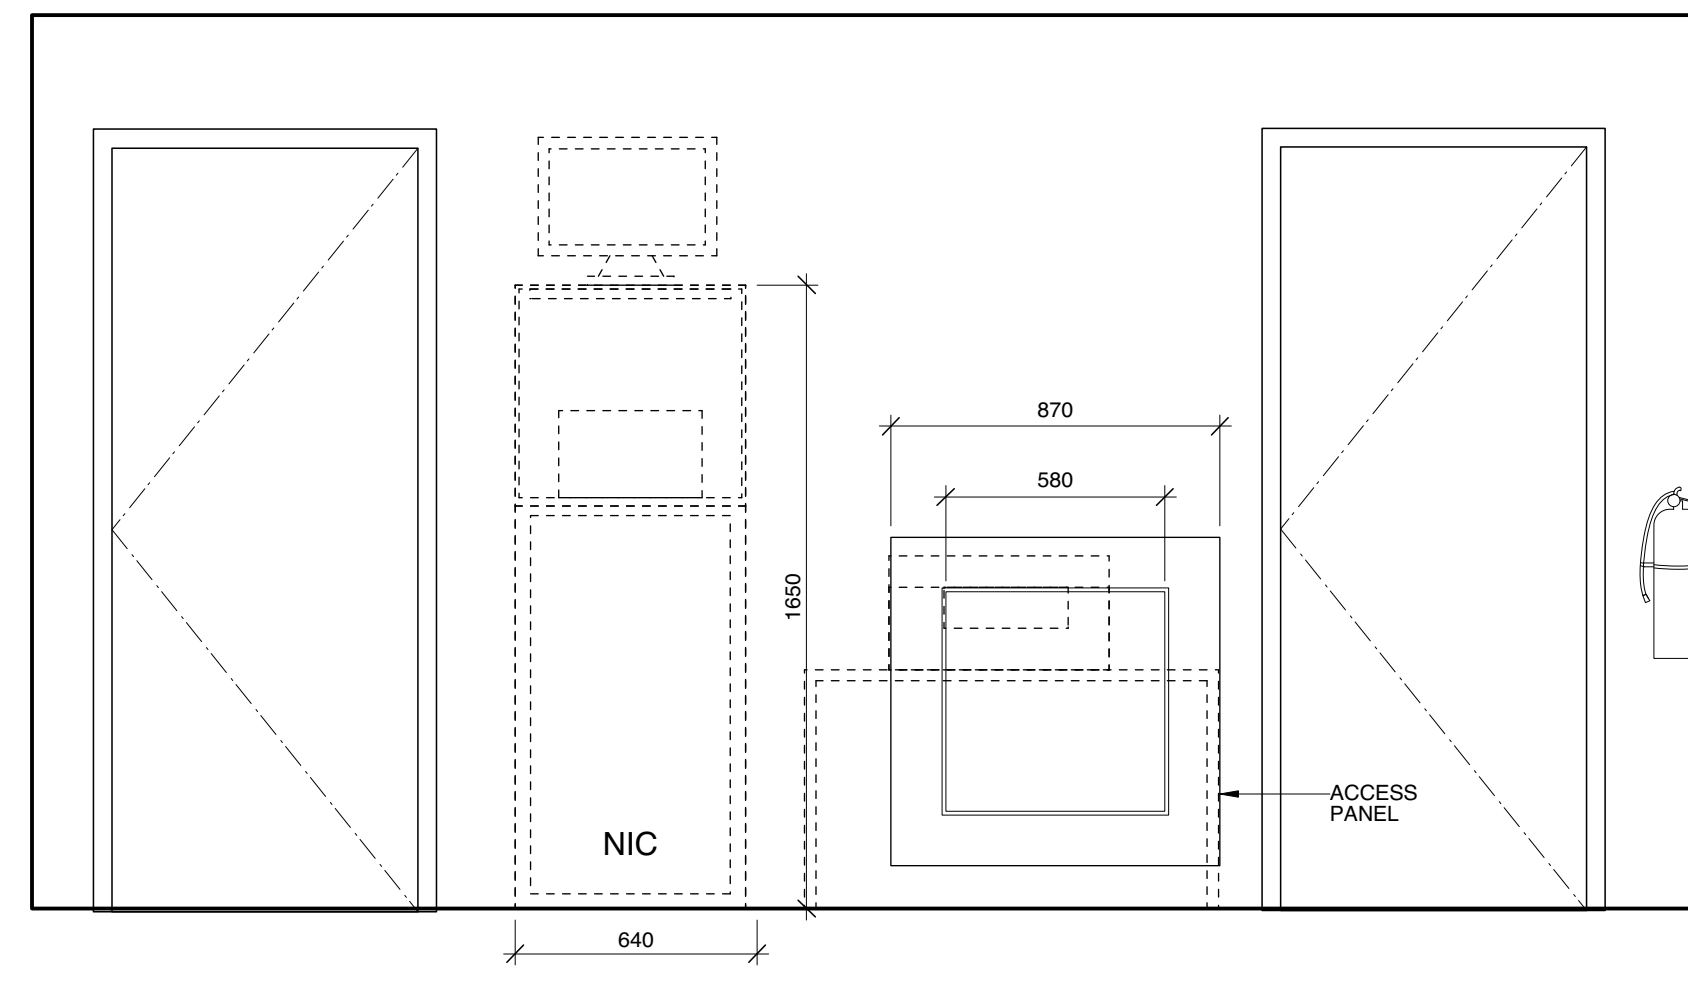

3 GENERAL OFFICE ELEVATION
Scale: 1:20

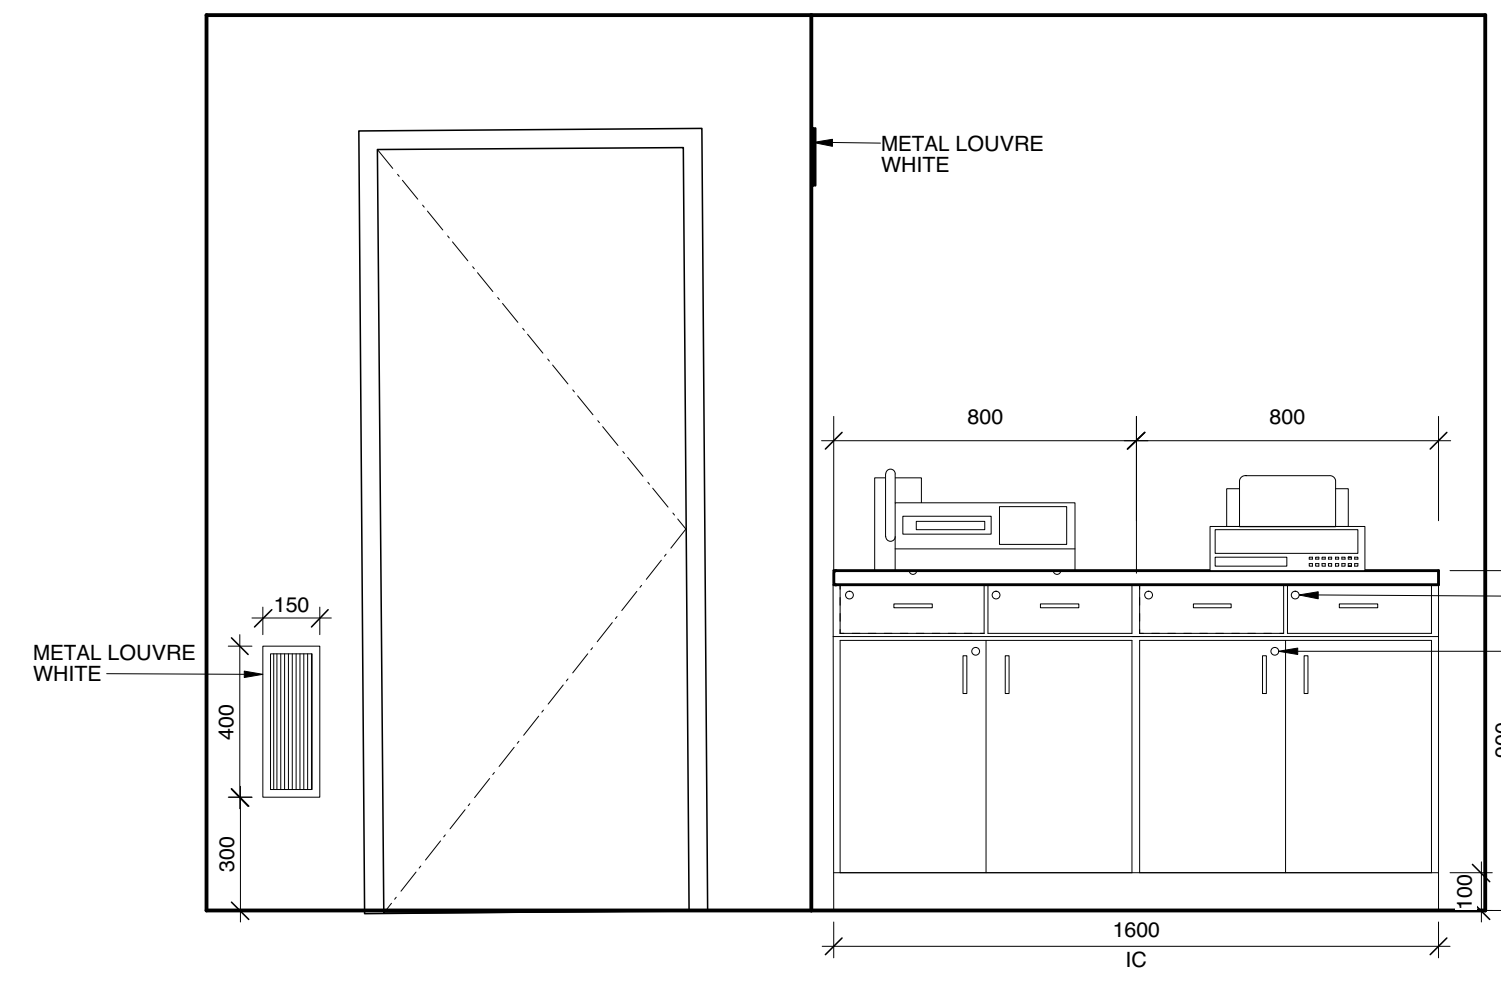

4 GENERAL OFFICE ELEVATION
Scale: 1:20

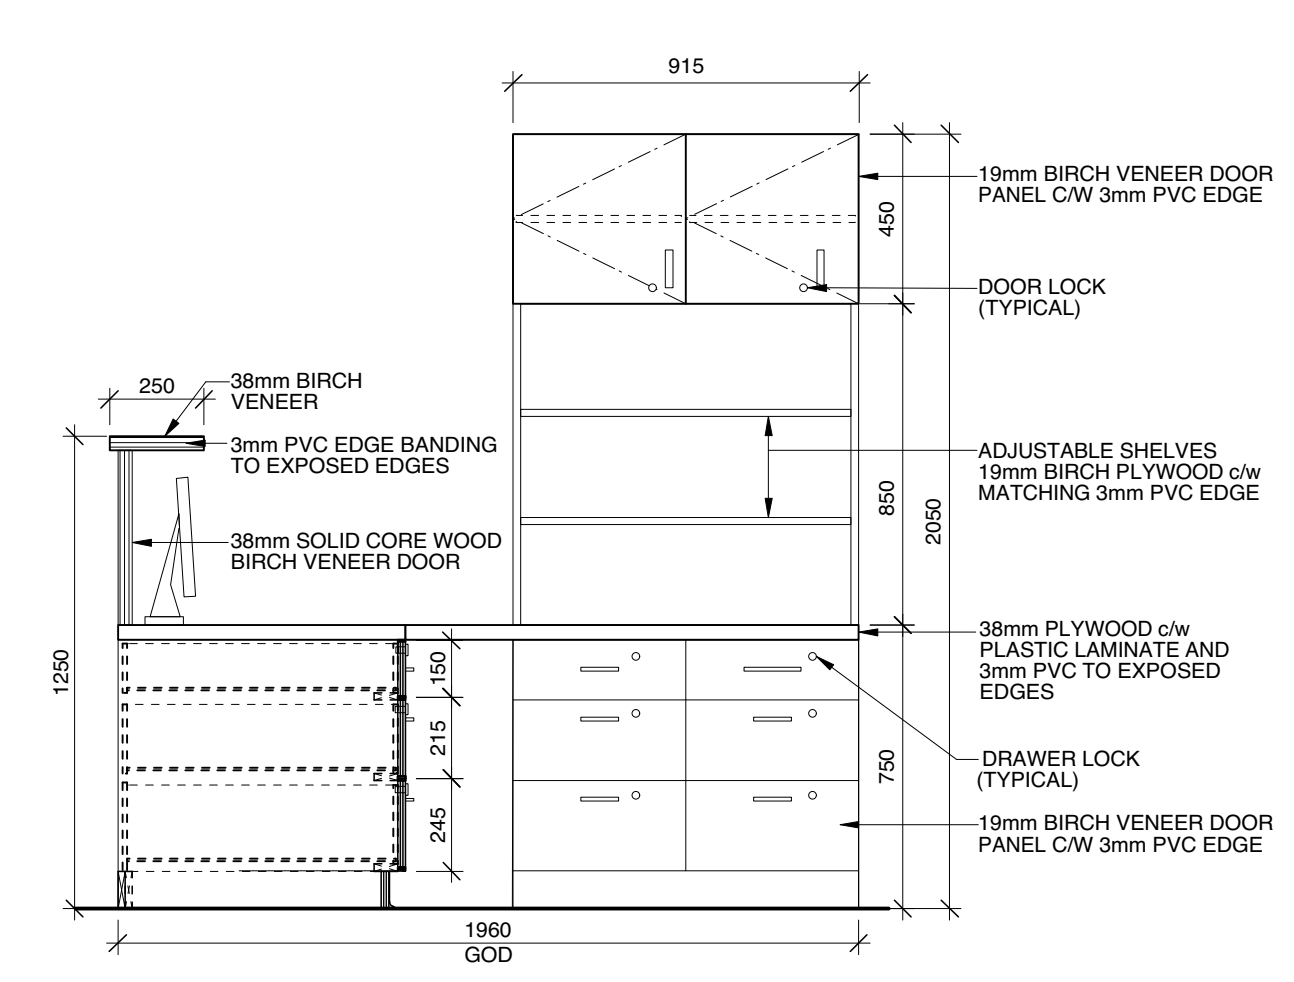

5 GENERAL OFFICE ELEVATION
Scale: 1:20

Issues/Revisions

No.	Description	Date	By
1	ISSUED FOR 50% REVIEW	SEP. 9, 2015	RN
2	ISSUED FOR 90% REVIEW	OCT. 21, 2015	RN
3	ISSUED FOR TENDER	DEC. 08, 2015	RN

Seal

Client

Project


**VIKING
GOV'T OF CANADA**

Scale	AS NOTED	Designed By	ACI
Project No.	9023	Drawn By	KYC / NK
Date	2015 NOV 19	Checked By	RN


Drawing Title

**ELEVATIONS, SECTIONS
AND DOOR & WINDOW
SCHEDULE**


Drawing No.

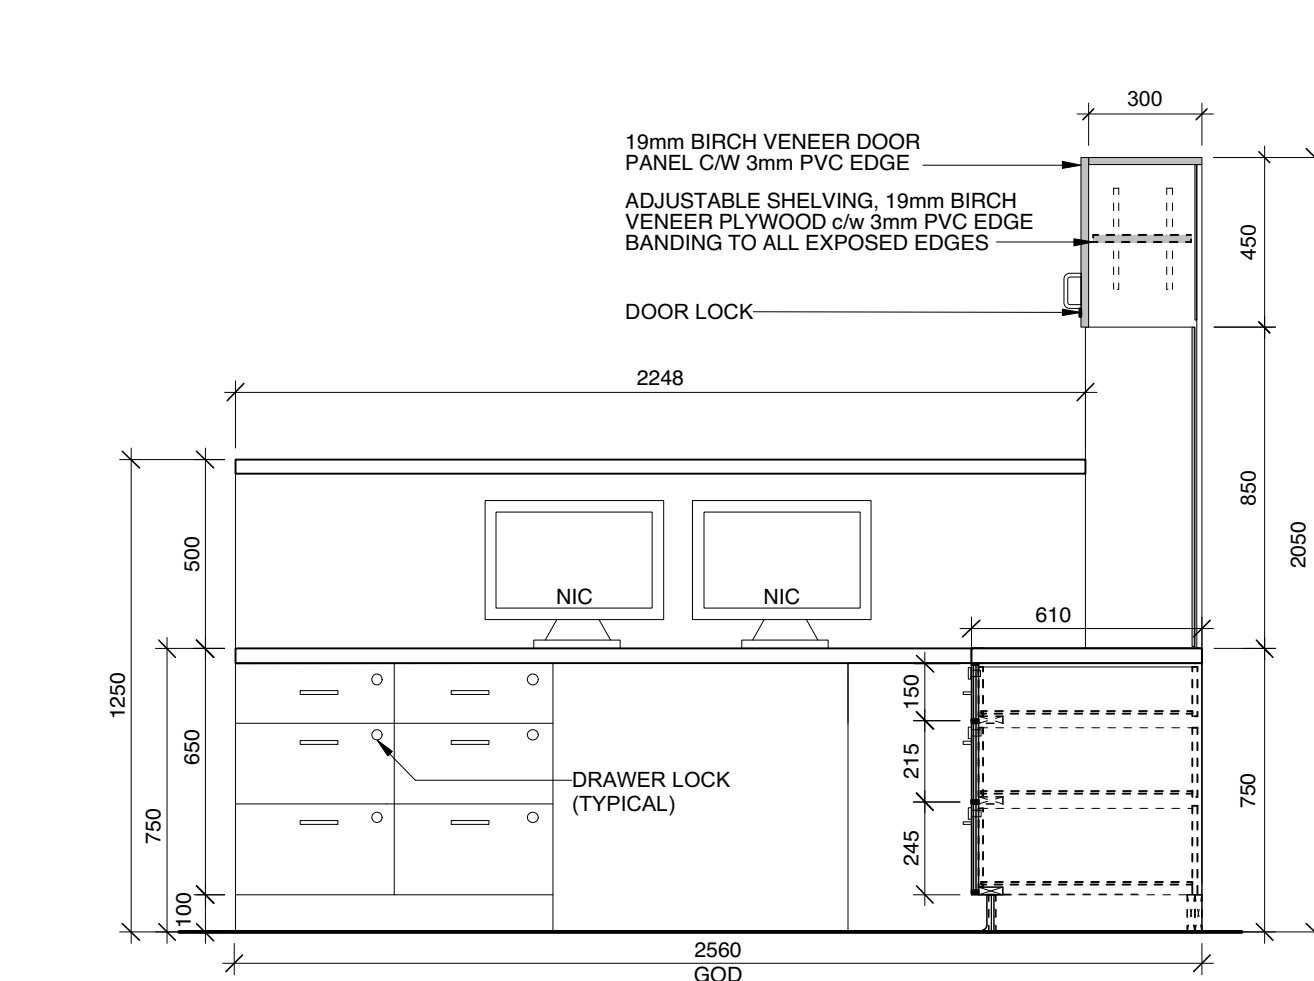


6 GENERAL OFFICE DESK (GOD) ELEVATION
Scale: 1:20

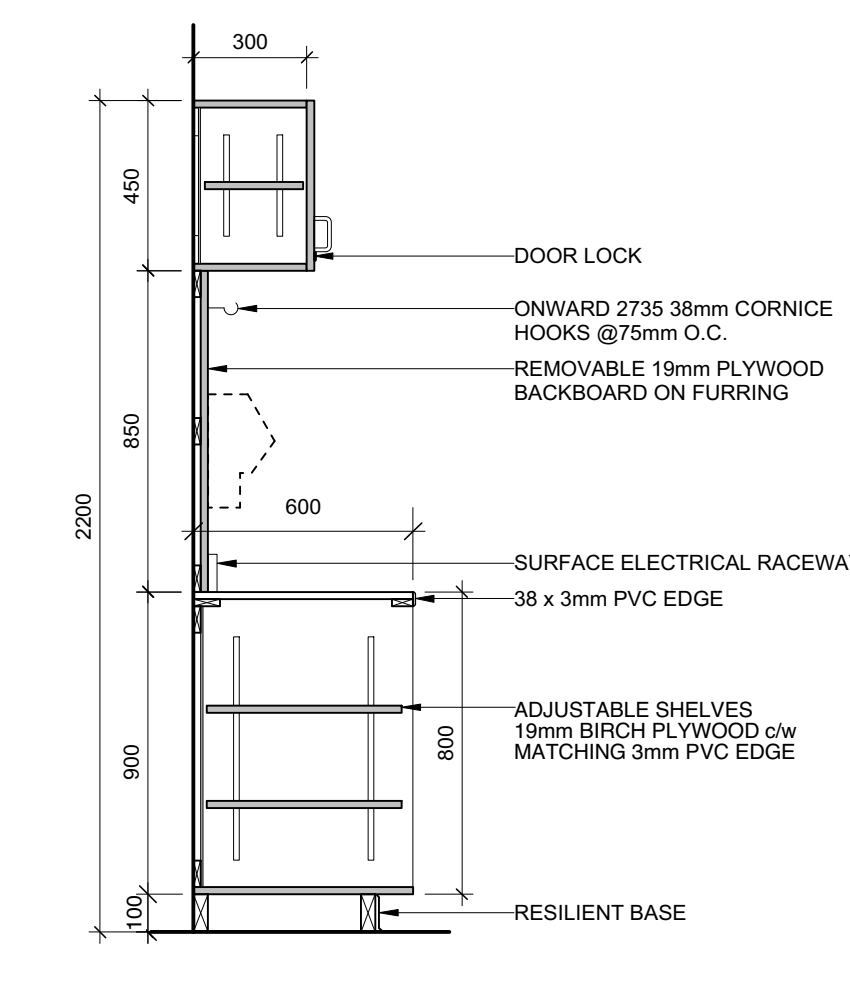


7 CS STATION (CS) SECTION
Scale: 1:20

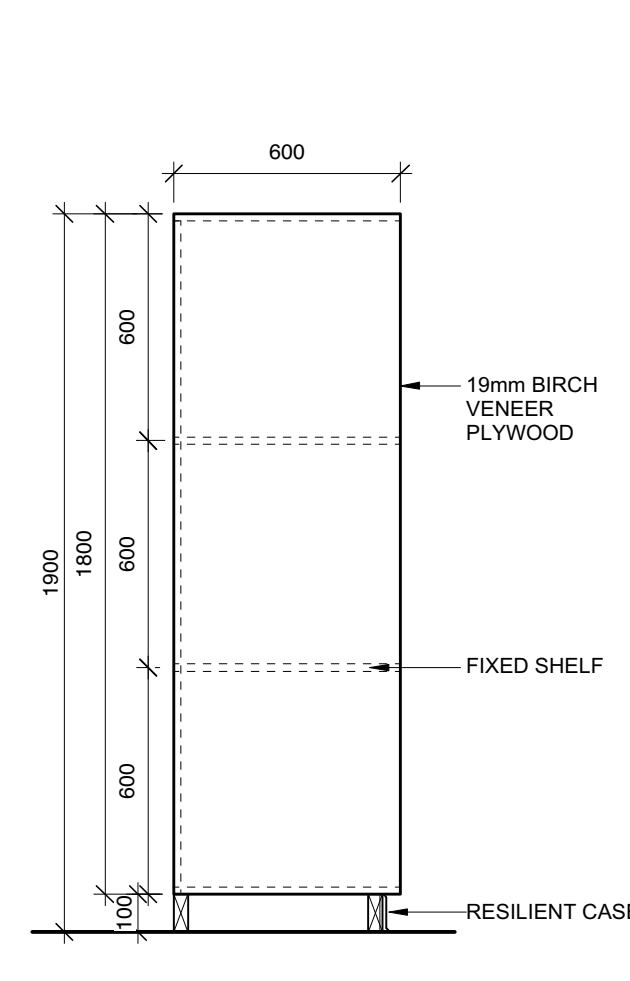

8 STORAGE UNIT (SU) SECTION
Scale: 1:20

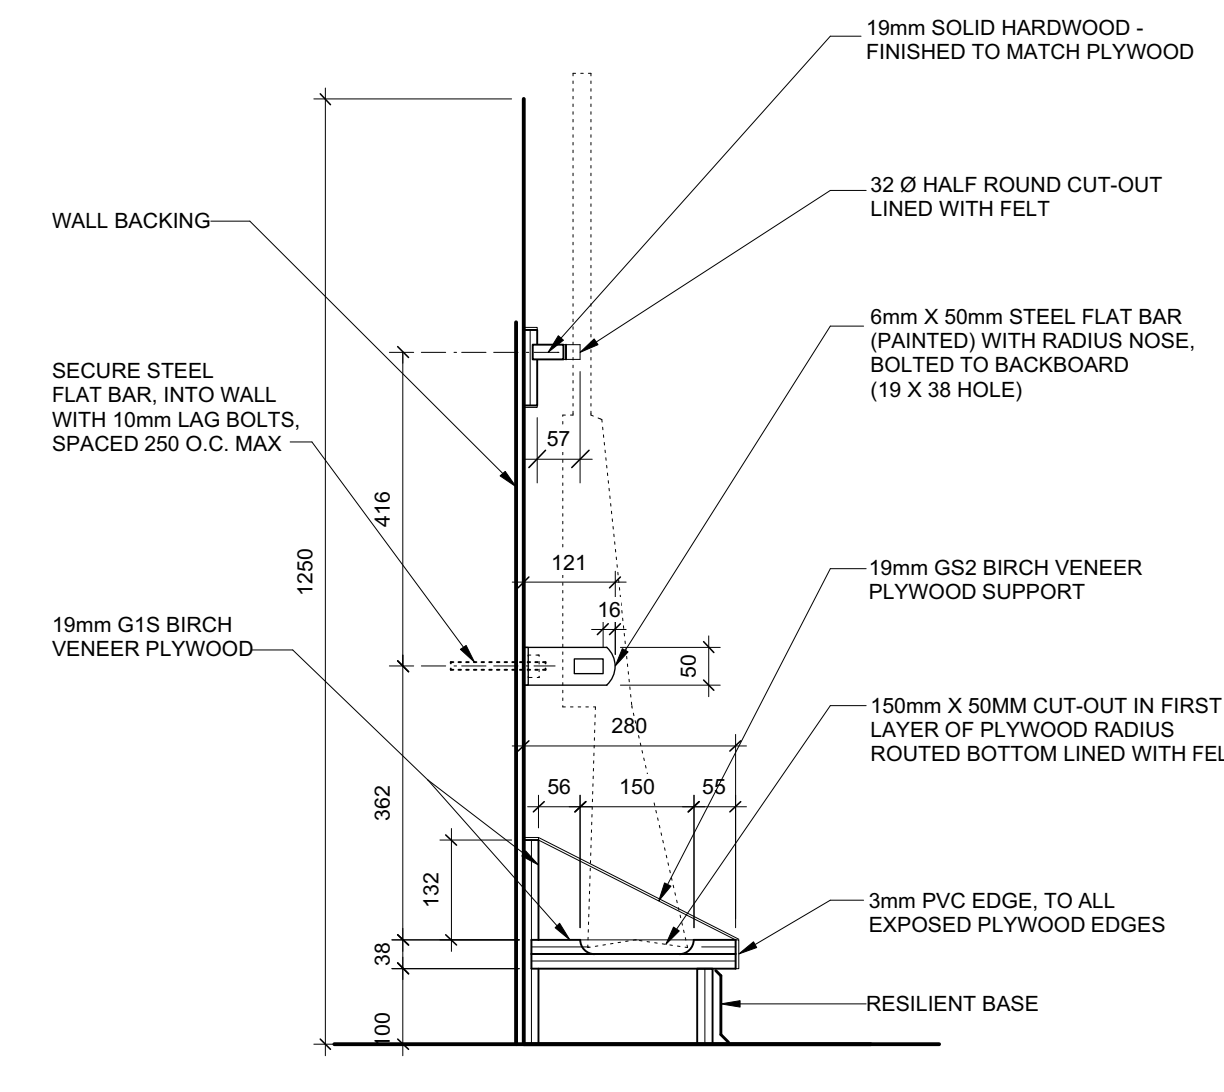

9 GS STORAGE UNIT (GS) SECTION
Scale: 1:10

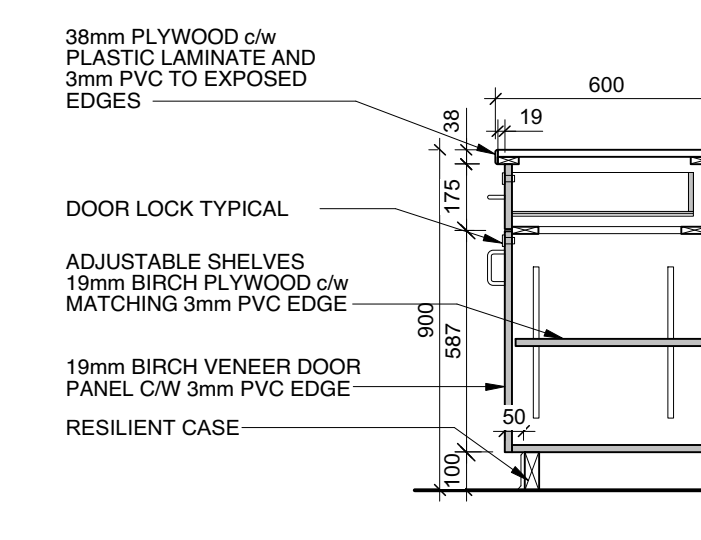

10 IC CABINET (IC) SECTION
Scale: 1:20