

NOTES:

1. TOP 600mm OF ROCK MATTRESS  
TO CONSIST OF BEARING MATERIAL  
REMAINDER TO CONSIST OF BASE  
MATERIAL


D	RE-ISSUED FOR TENDER	16/01/
C	ISSUED FOR TENDER	15/11/10
B	ISSUED FOR 99% REVIEW	15/10/10
A	ISSUED FOR 66% REVIEW	15/09/09
revisions		date

**NEWMAN SOUND**  
**(HEADQUARTERS)**  
**WHARF RECONSTRUCTION**

drawing	dess

## NEW FINGER PIERCINGS


designated	S. CHAYTOR	comp
date	SEPT. 2015	
drawn	P. STAGG	designed
date	SEPT. 2015	
approved		approved
date		
Trainer	<i>[Signature]</i>	Southeast
PMSC Project Manager	<i>[Signature]</i>	07/16/16
Project number	Ambilatoire de projets TPSG	
	no. du proj.	
	R.072196.004	

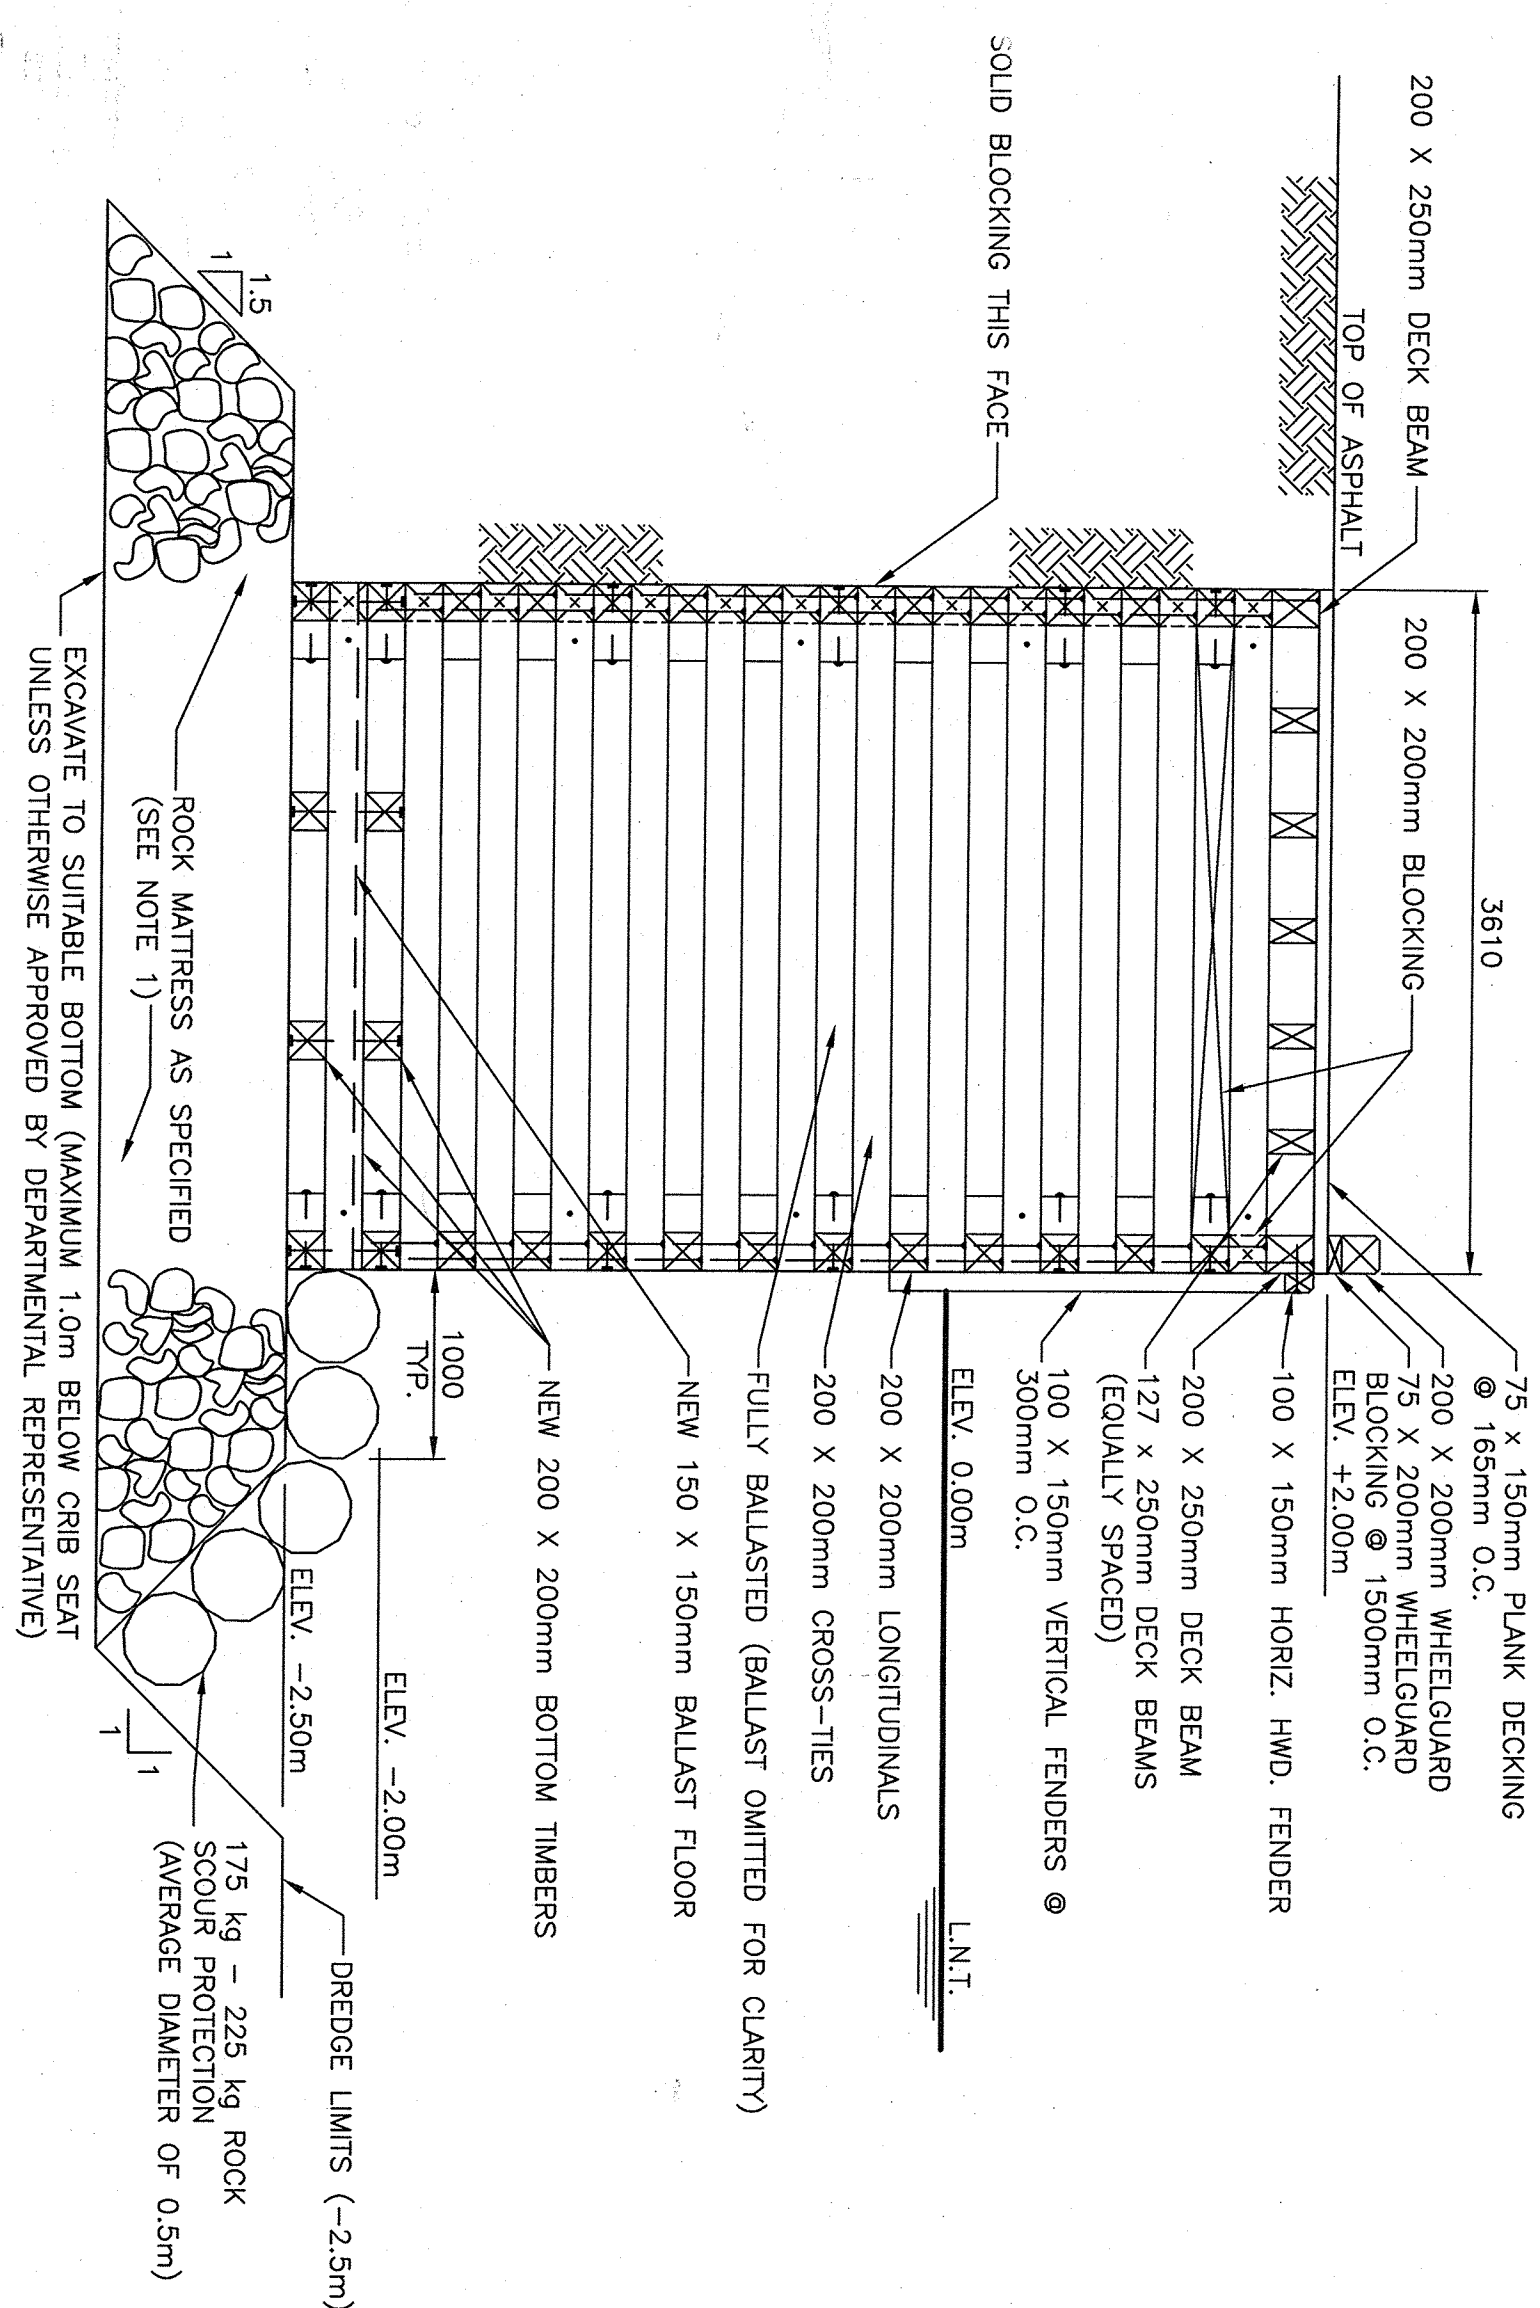

1  
4  
8

MARGINAL WHARF SECTIONS CRIBS #1. #2. #3


SCALE: 1:40

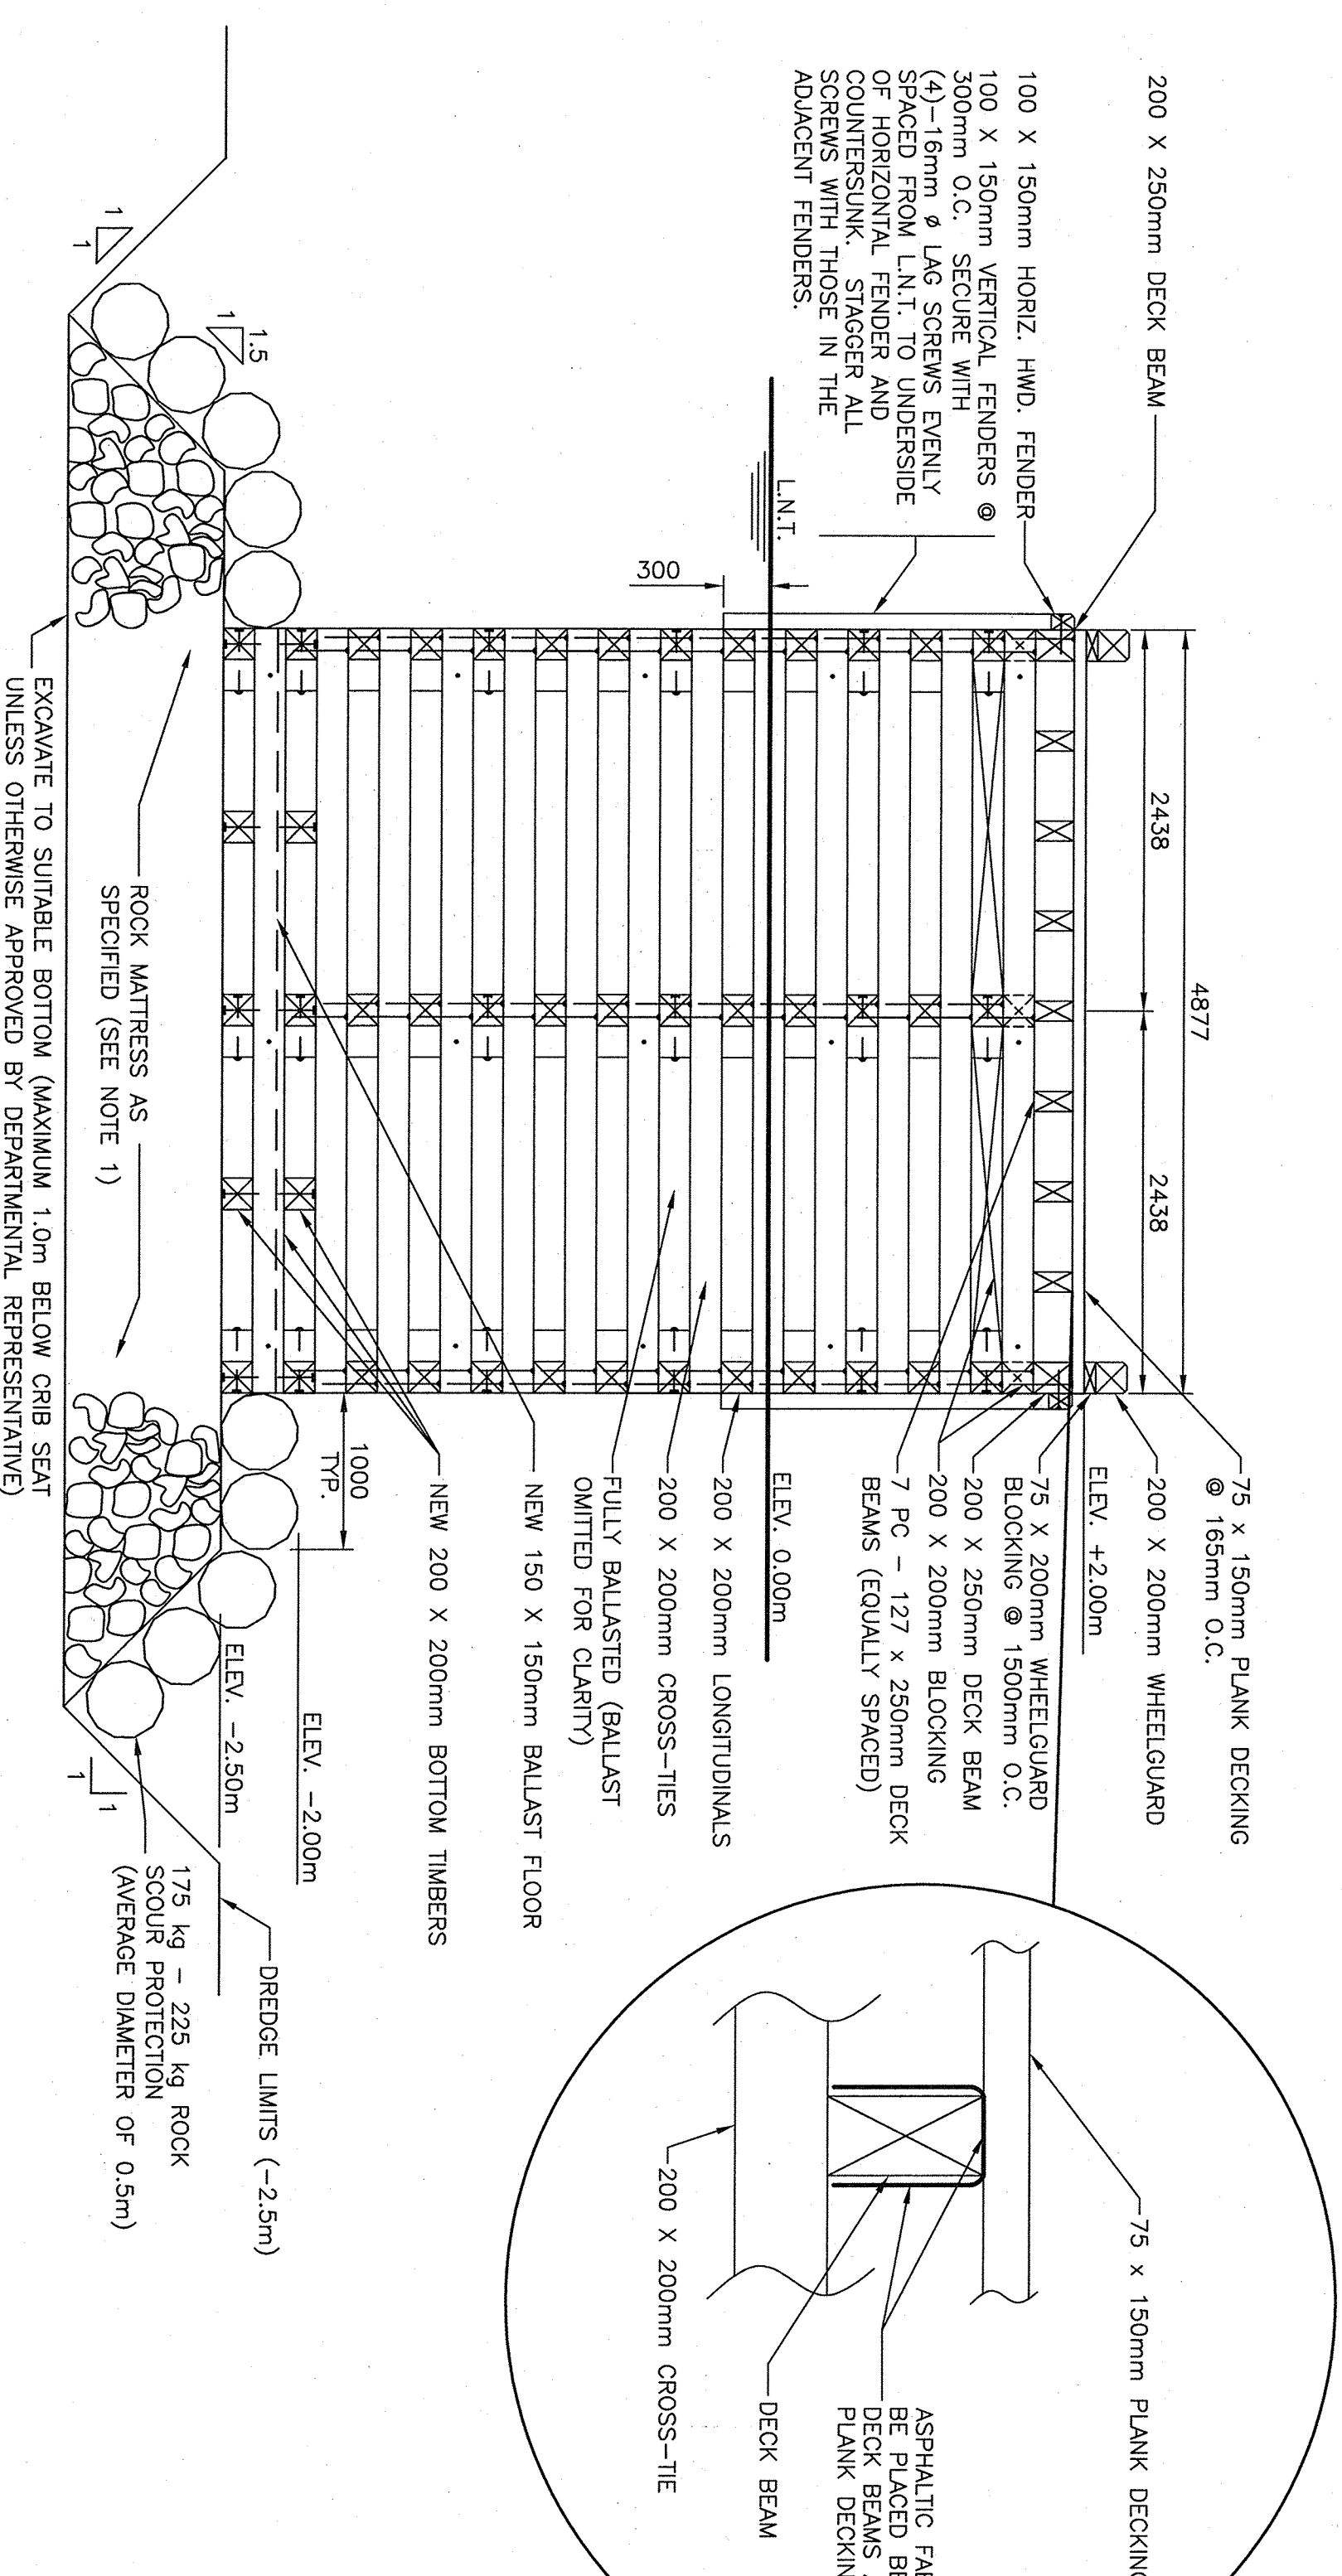

2 FINGER PIER SECTION CRIBS #4, #5, #6

NOTES:

1. TOP 600mm OF ROCK MATTRESS  
TO CONSIST OF BEARING MATERIAL  
REMAINDER TO CONSIST OF BASE  
MATERIAL

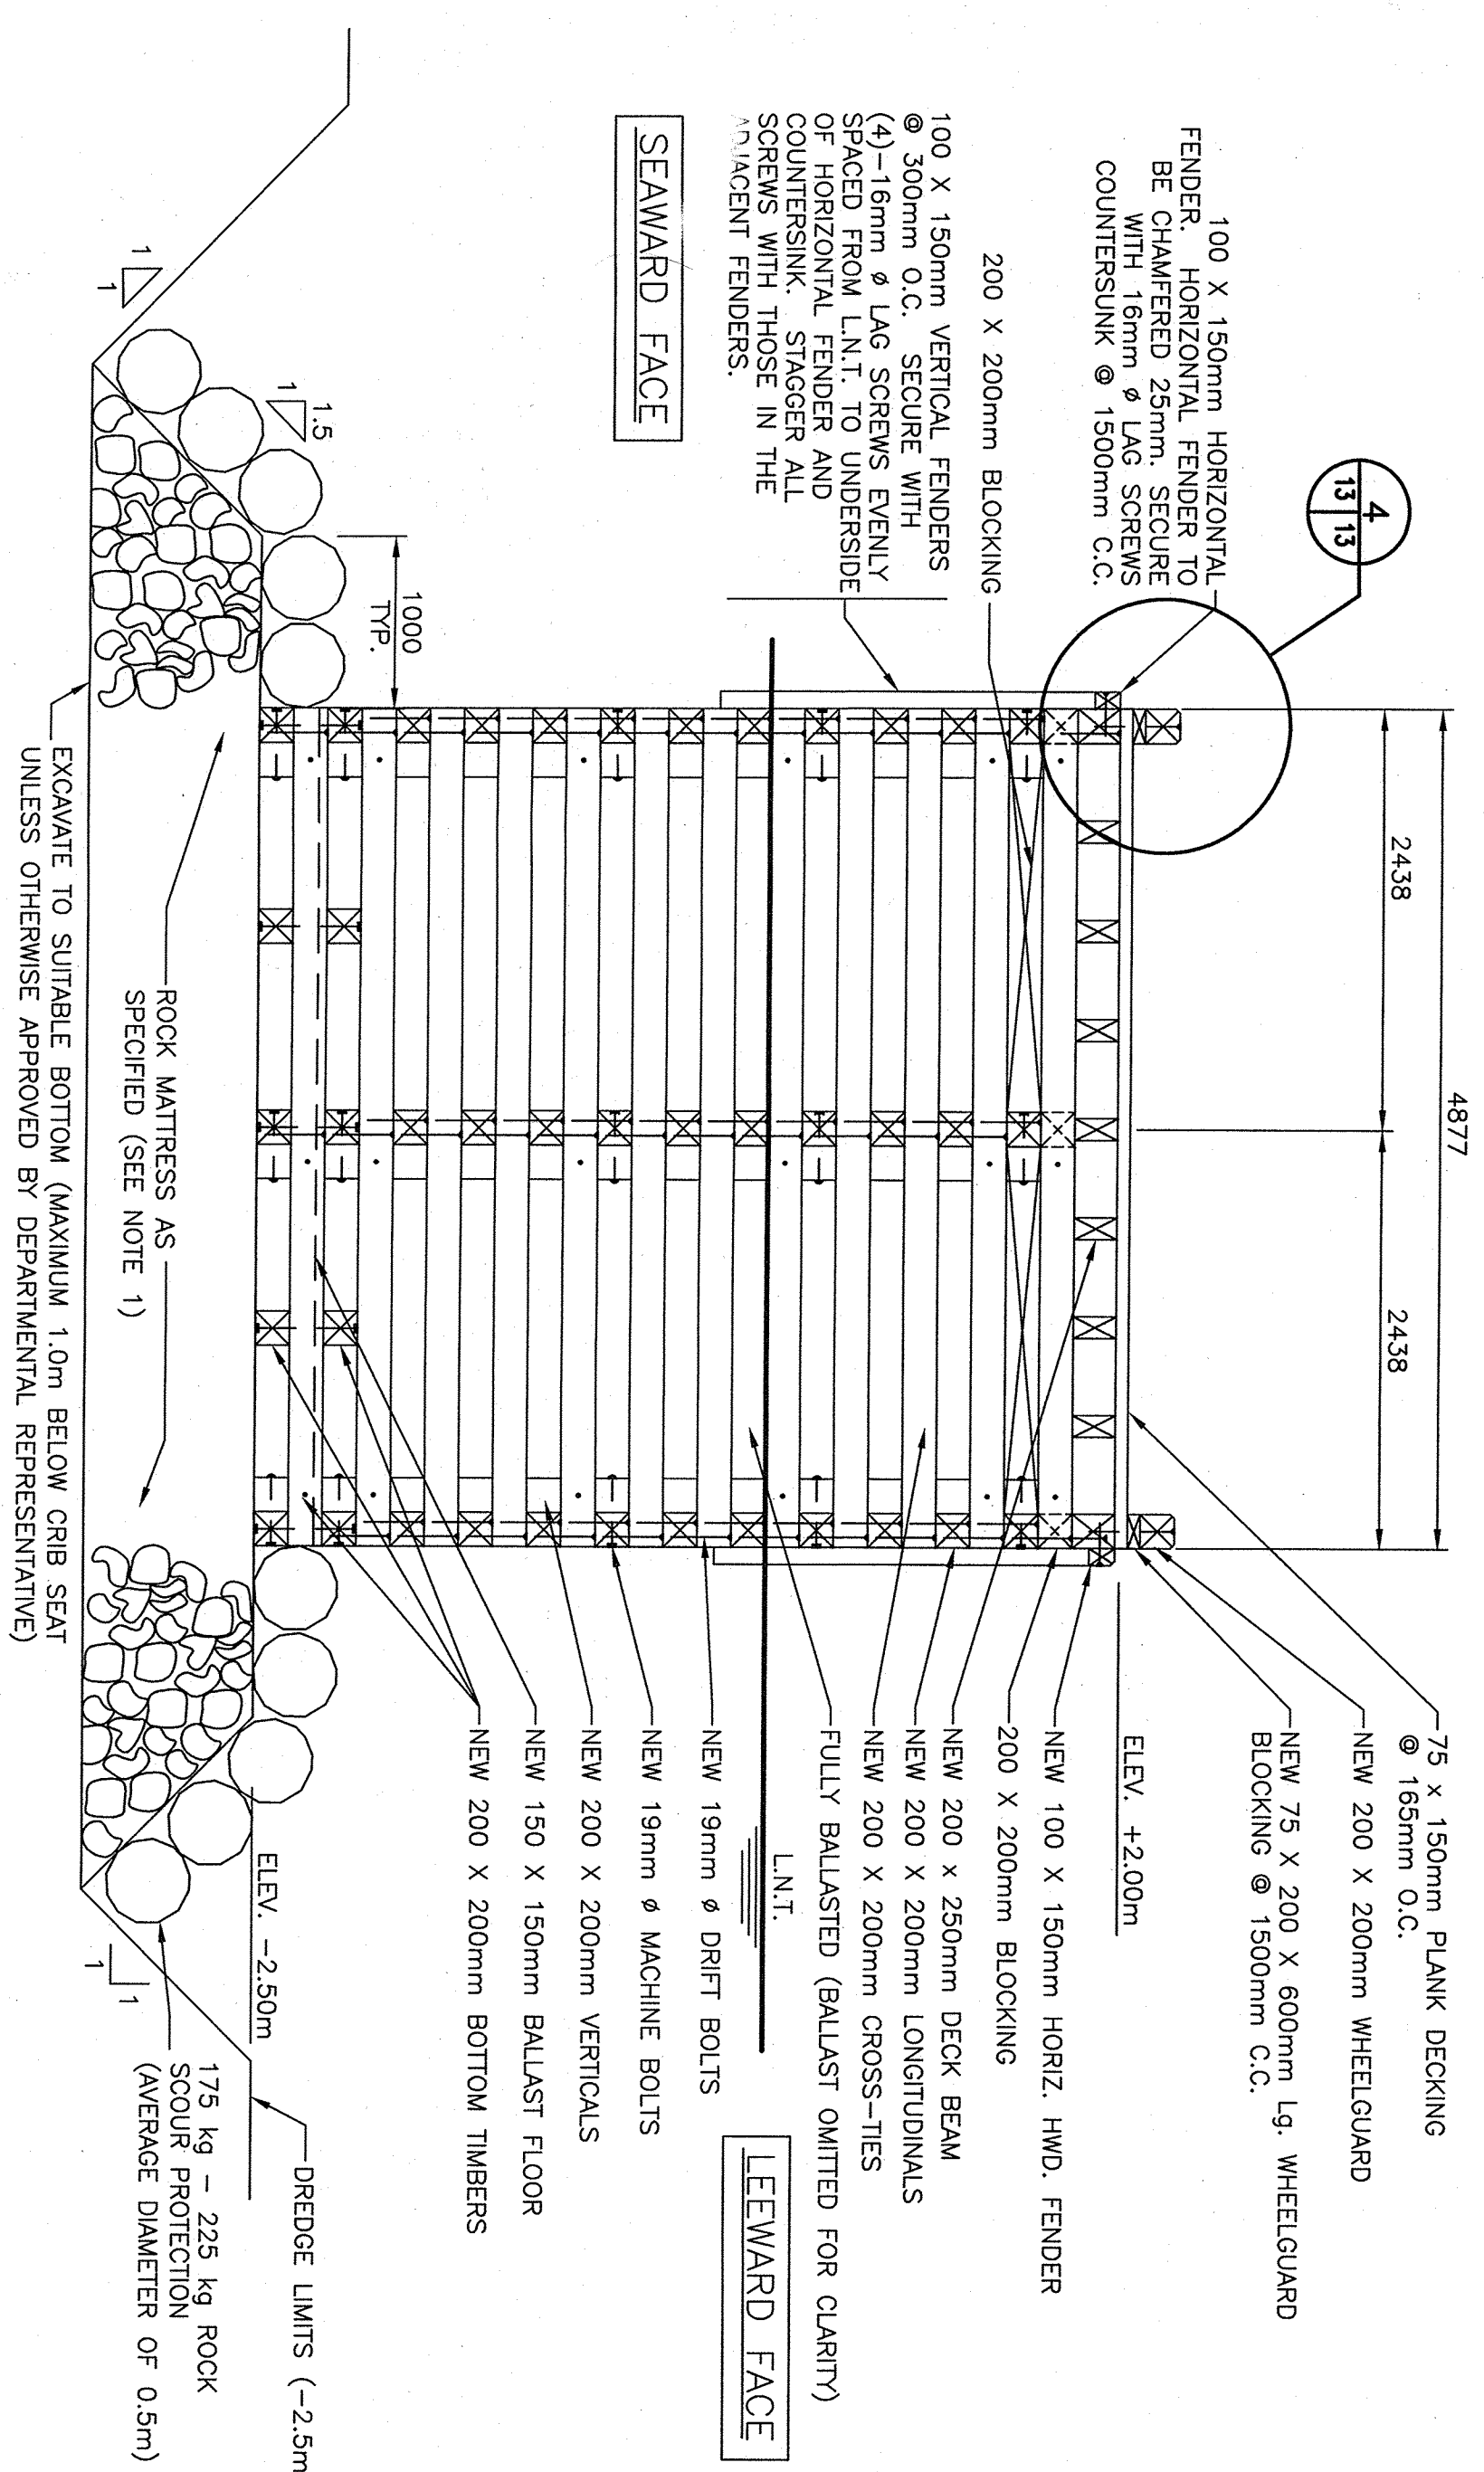


FINGER PIER SECTION CRIB #77

SCALE: 1:40

0mm 1mm 2mm 3mm 4mm

3  
4  
8

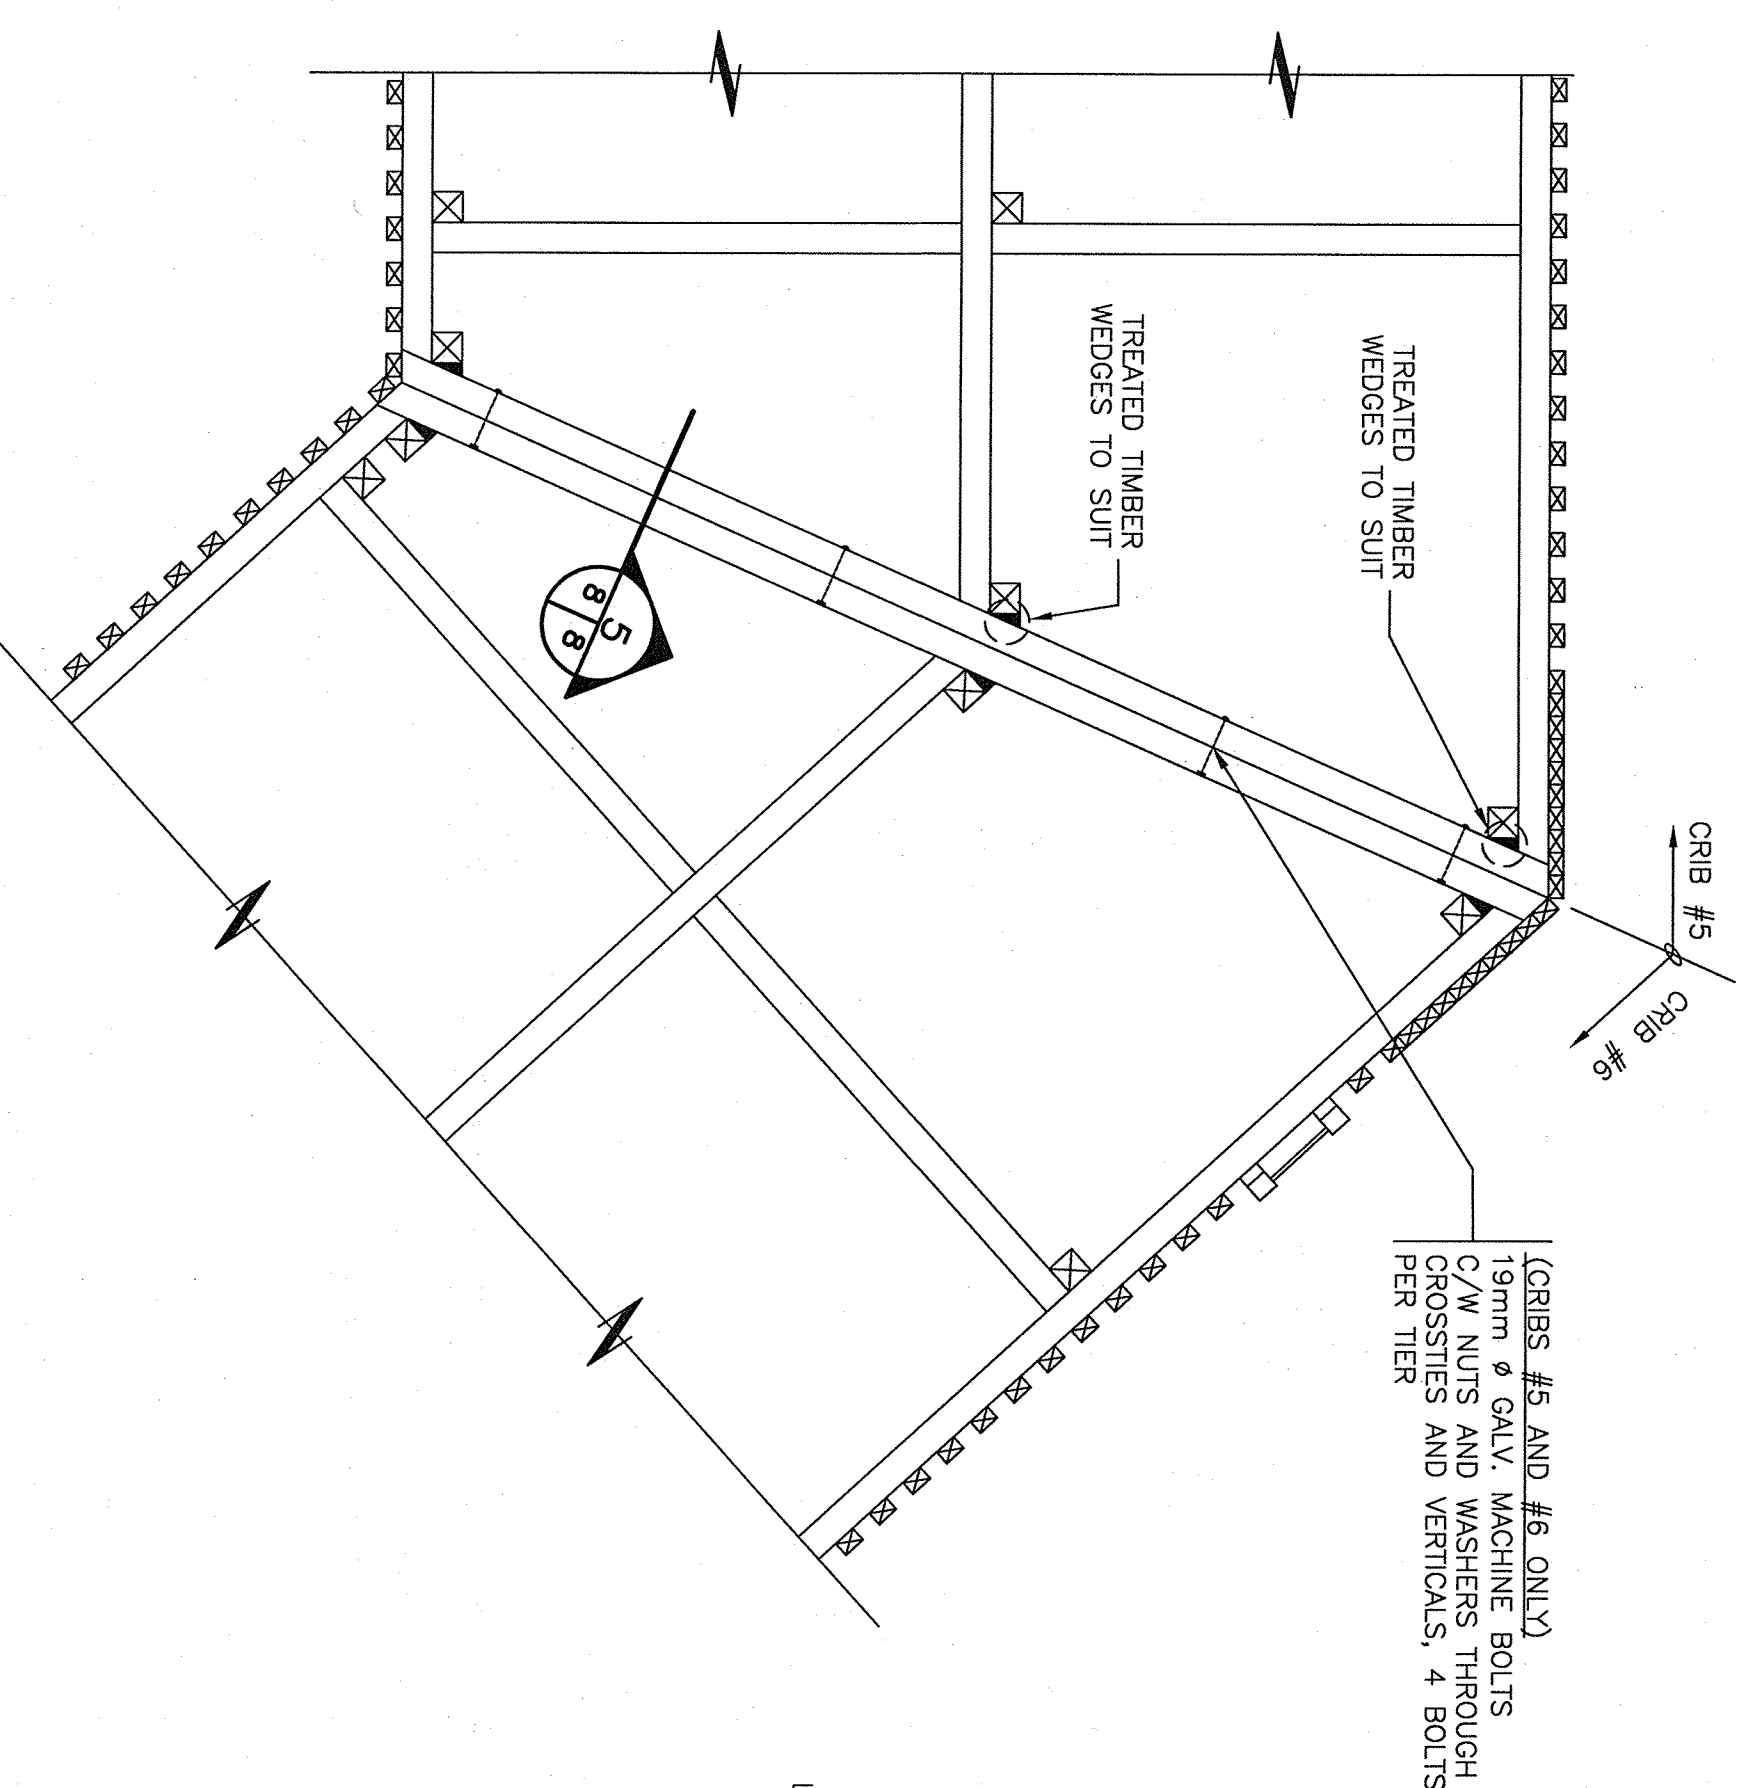


4  
8 8

0m 1m 2m 3m 4m


SCALE: 1:50

CRIB FASTENING DETAIL

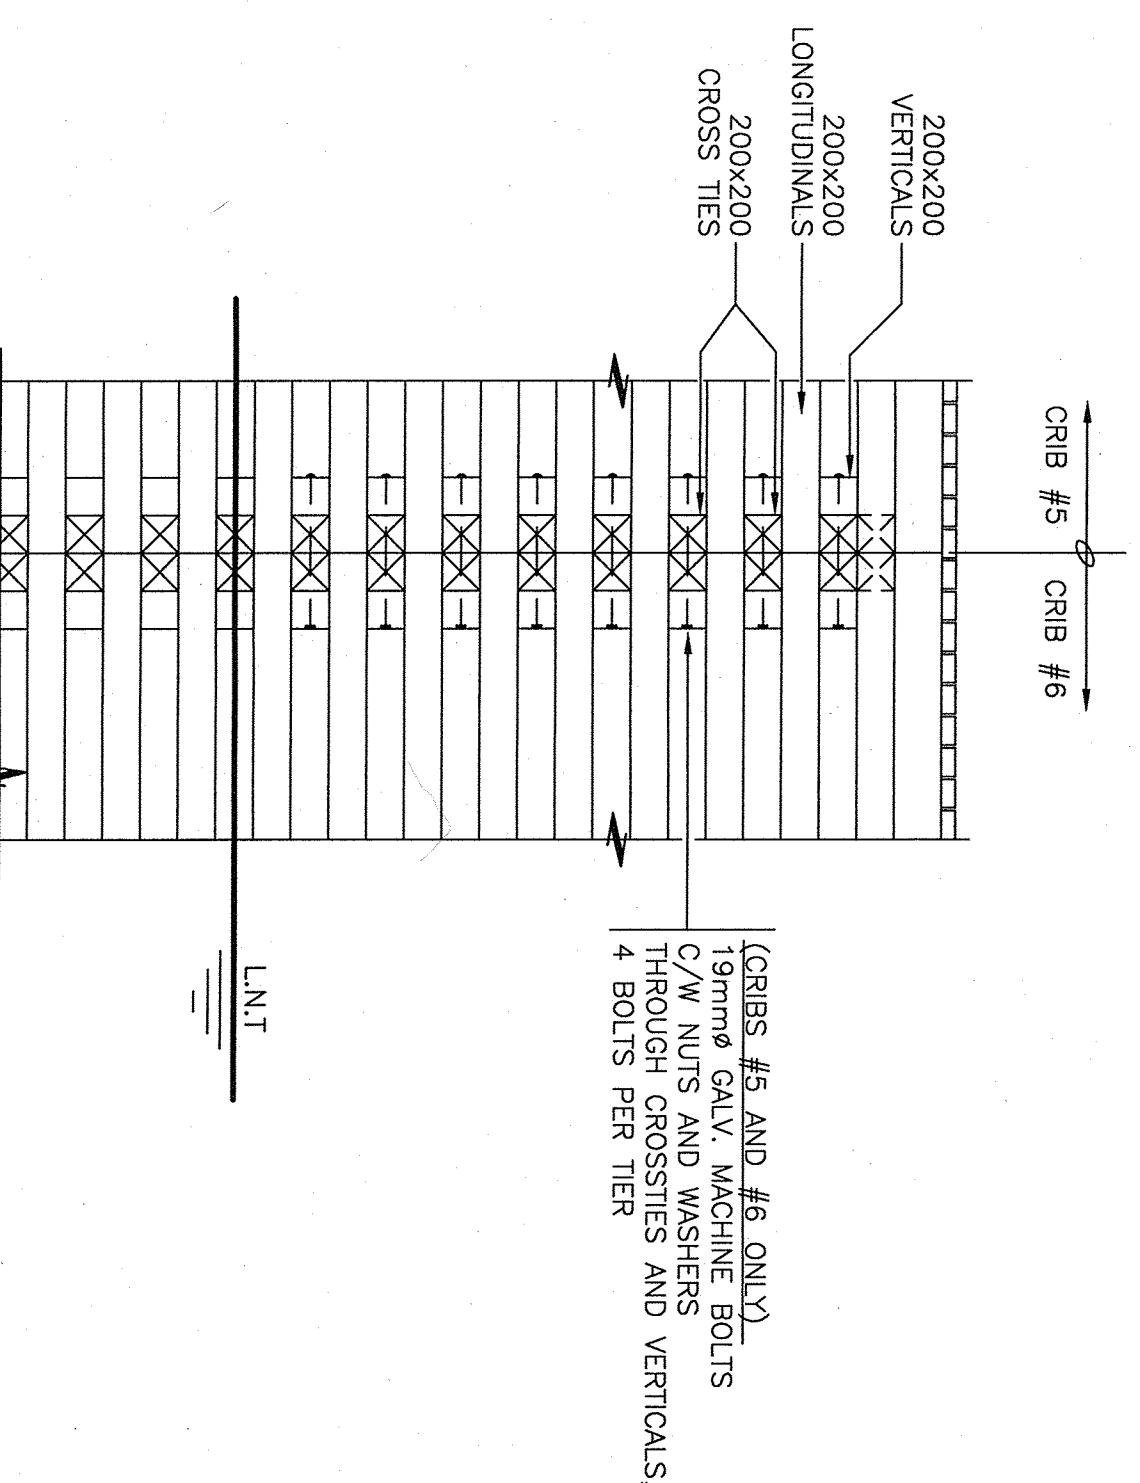

5 CRIB FASTENING DETAIL

SCALE: 1:40



0 1 2 3 4 5 6 7 8 9 10