




LIGHTING DISTRIBUTION MODEL 1:50 |
PROJECTION DE LA DISTRIBUTION DE L'ÉCLAIRAGE 1:50

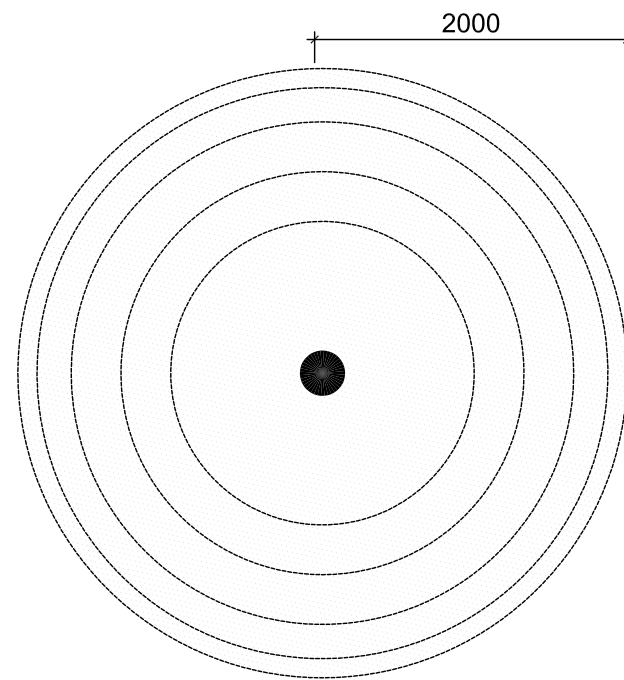


TYPE 1 - SYMETRICAL DISTRIBUTION |
MODEL 1 - DISTRIBUTION SYMÉTRIQUE

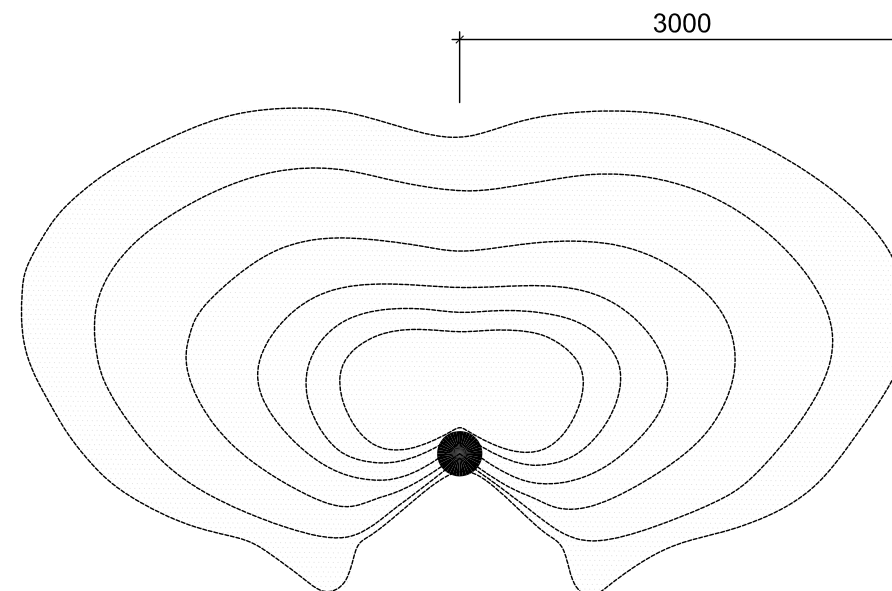


TYPE 2 - ASYMETRICAL DISTRIBUTION |
MODEL 2 - DISTRIBUTION ASYMÉTRIQUE

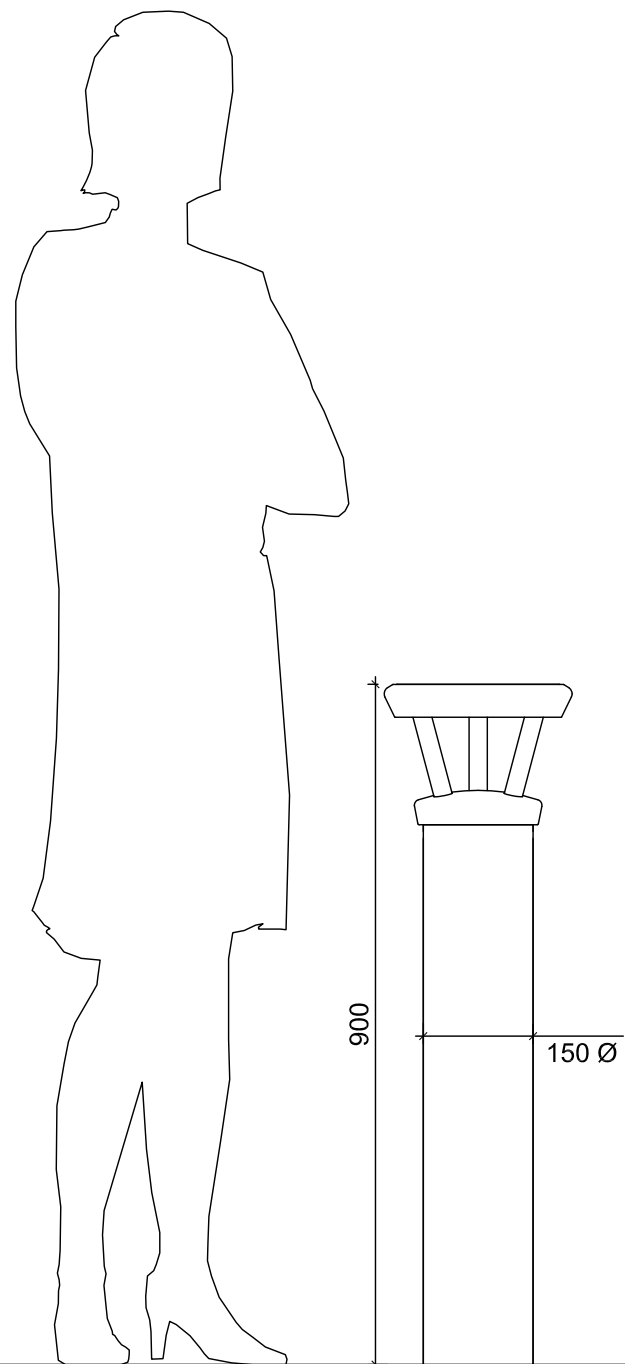

SIZE 1:10 | GRANDEUR 1:10

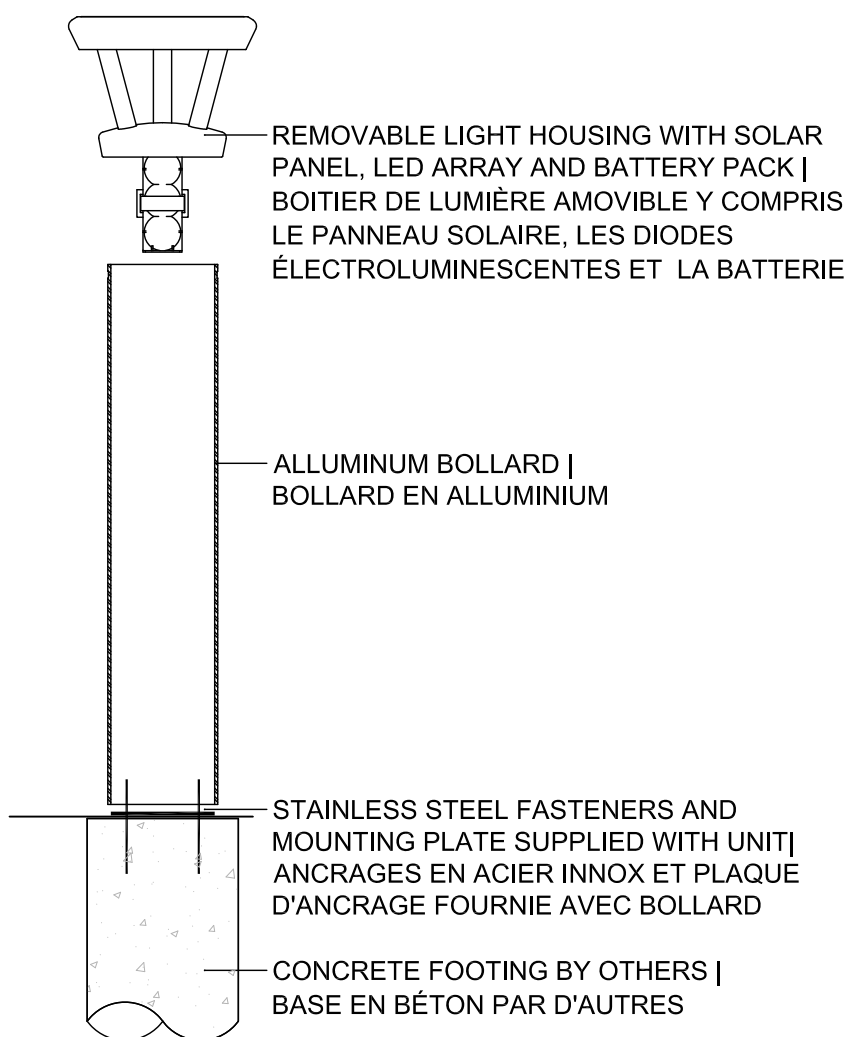

COMPONENTS 1:10 | COMPOSANTES 1:10

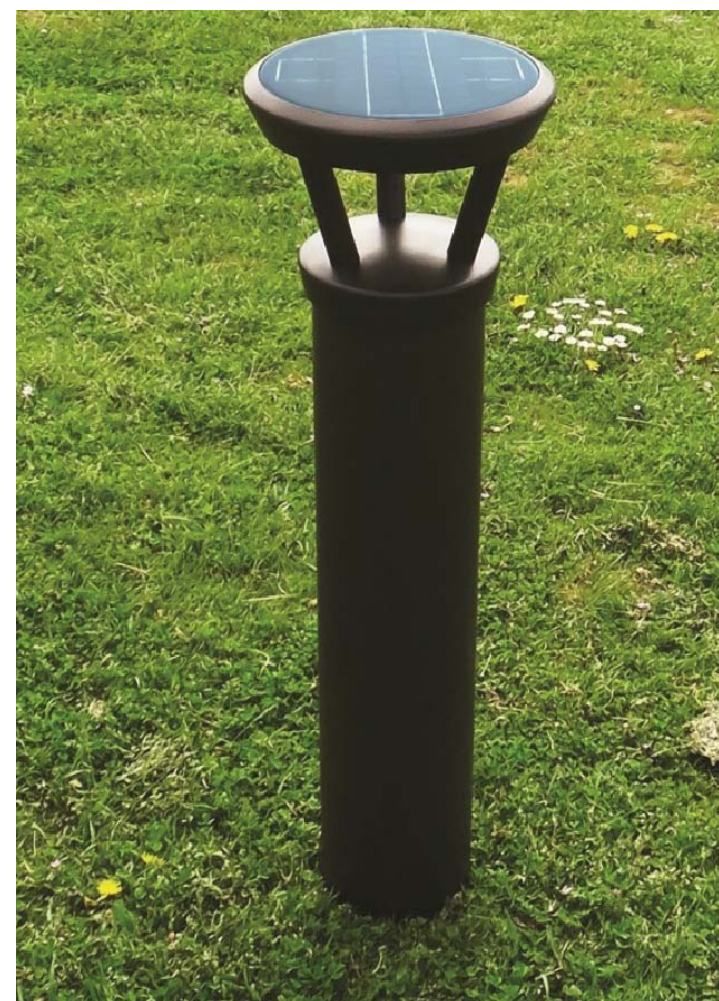

PRODUCT EXAMPLE | EXEMPLE DU PRODUIT

Real Estate Management, Design and Construction Branch
Direction de la gestion de l'immobilier, design et construction

Design and Construction Division
Division design et construction

director - Claude Robert - directeur

consultant
expert-conseil

issued or revised
émis ou révisé

no.	description	date
1	ISSUED FOR TENDER	SEPT.10 2015

project
projet

LEBRETON: LIGHTING SUPPLY |
LEBRETON: APPROVISIONNEMENT
D'ÉCLAIRAGE

drawing
dessin

SOLAR BOLLARDS |
BOLLARDS SOLAIRES

approved by
approuvé par R. DAIGNEAULT

designed by
conçu par -

drawn by
dessiné par P.BUNTING

date SEPT 10, 2015 scale AS NOTED
échelle

NCC project no. sheet no.
no. du projet de la CCN no. de la feuille

DC-4125-07