



KEY PLAN





NOTE: TYPE 1 ROOF, MECHANICAL SHOP

- REMOVE ALL SNOW GUARDS.
- REMOVE ALL LIGHT FIXTURES TO ALLOW WORK TO BE CARRIED OUT; THEN REINSTALL THEM.
- PLAN TO LIFT UP FLASHING AND CHIMNEYS.

NOTE A :

- REPLACE THE METAL SHEATHING OVER THE CANOPIES (ROOF COVERING AND FLASHING) WITH A VICWEST CL 435 METAL COVERING IN A BROWN COLOUR IDENTICAL TO THE EAST WALL. DIMENSIONS TO BE VERIFIED ON SITE.

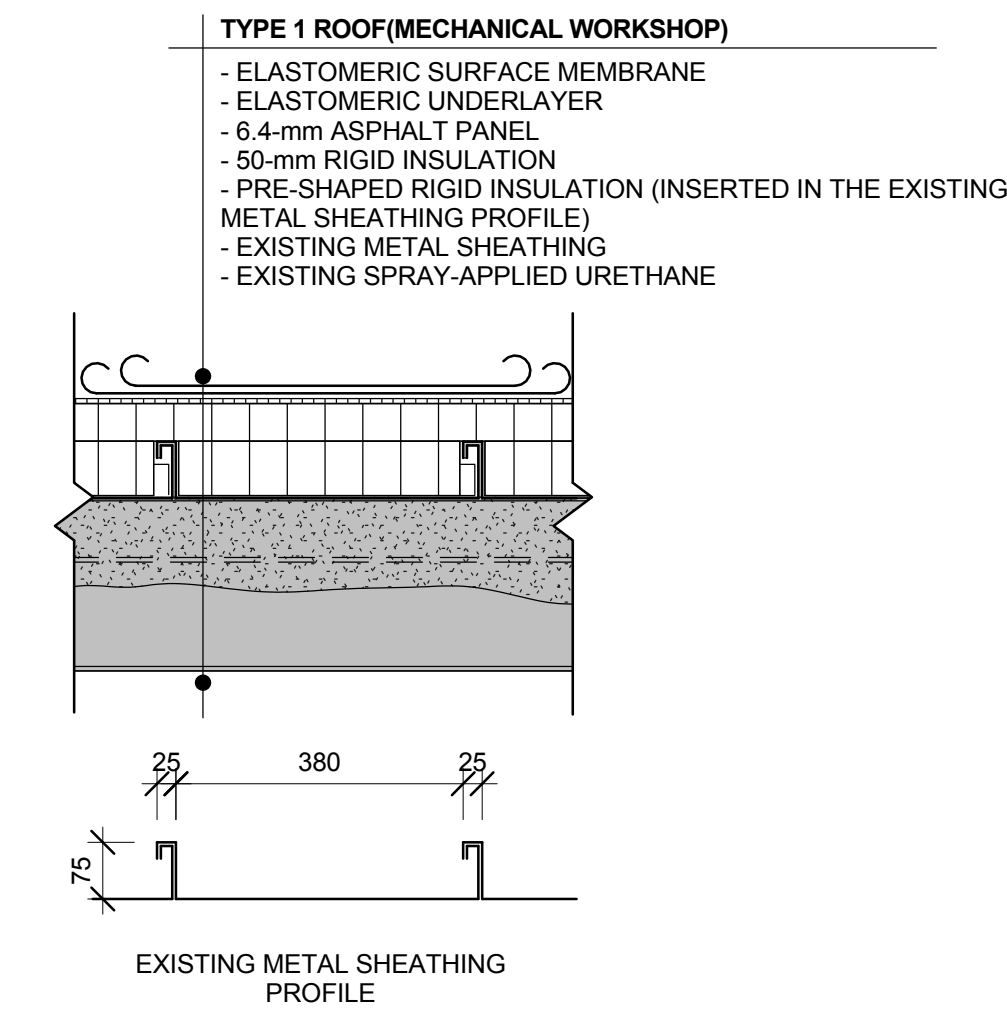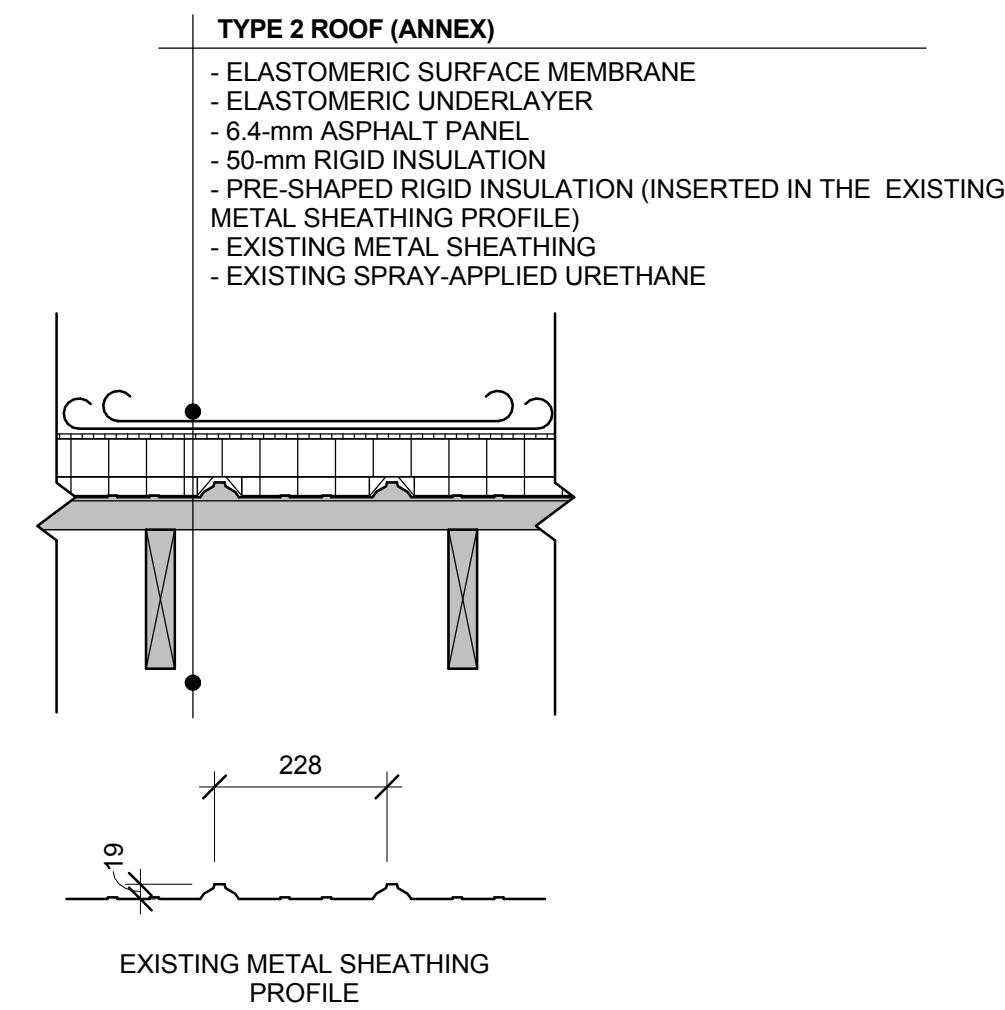

NOTES :


ALL MEASUREMENTS AND DIMENSIONS MUST BE VERIFIED ON SITE UNDER THE GENERAL CONTRACTOR'S SOLE RESPONSIBILITY.

CONTRACTORS MUST HAVE A VERSION OF THE PLANS AT THE SCALE AT WHICH THE DRAWINGS WERE ISSUED BY THE ARCHITECT FOR SUBMISSION OR FOR CONSTRUCTION PURPOSES. CONTRACTORS ARE ALSO RESPONSIBLE FOR TRANSMITTING THE SAID DOCUMENTS TO THEIR SUBCONTRACTORS. CONTRACTORS ARE RESPONSIBLE FOR ERRORS IN MEASUREMENTS TAKEN ON A PDF DOCUMENT.

THESE PLANS WERE DRAFTED IN COMPLIANCE WITH THE ACT RESPECTING THE CONSERVATION OF ENERGY IN BUILDINGS.

COPYRIGHT :

THE ARCHITECT HOLDS COPYRIGHT ON THIS PROJECT AS WELL AS ON THE DRAWINGS, DETAILS, AND SPECIFICATIONS PREPARED BY THE ARCHITECT OR BY PERSONS ON BEHALF OF THE ARCHITECT. THESE DRAWINGS, DETAILS AND SPECIFICATIONS MAY NOT BE DUPLICATED OR MODIFIED TO CARRY OUT ANOTHER PROJECT WITHOUT THE ARCHITECT'S PERMISSION.

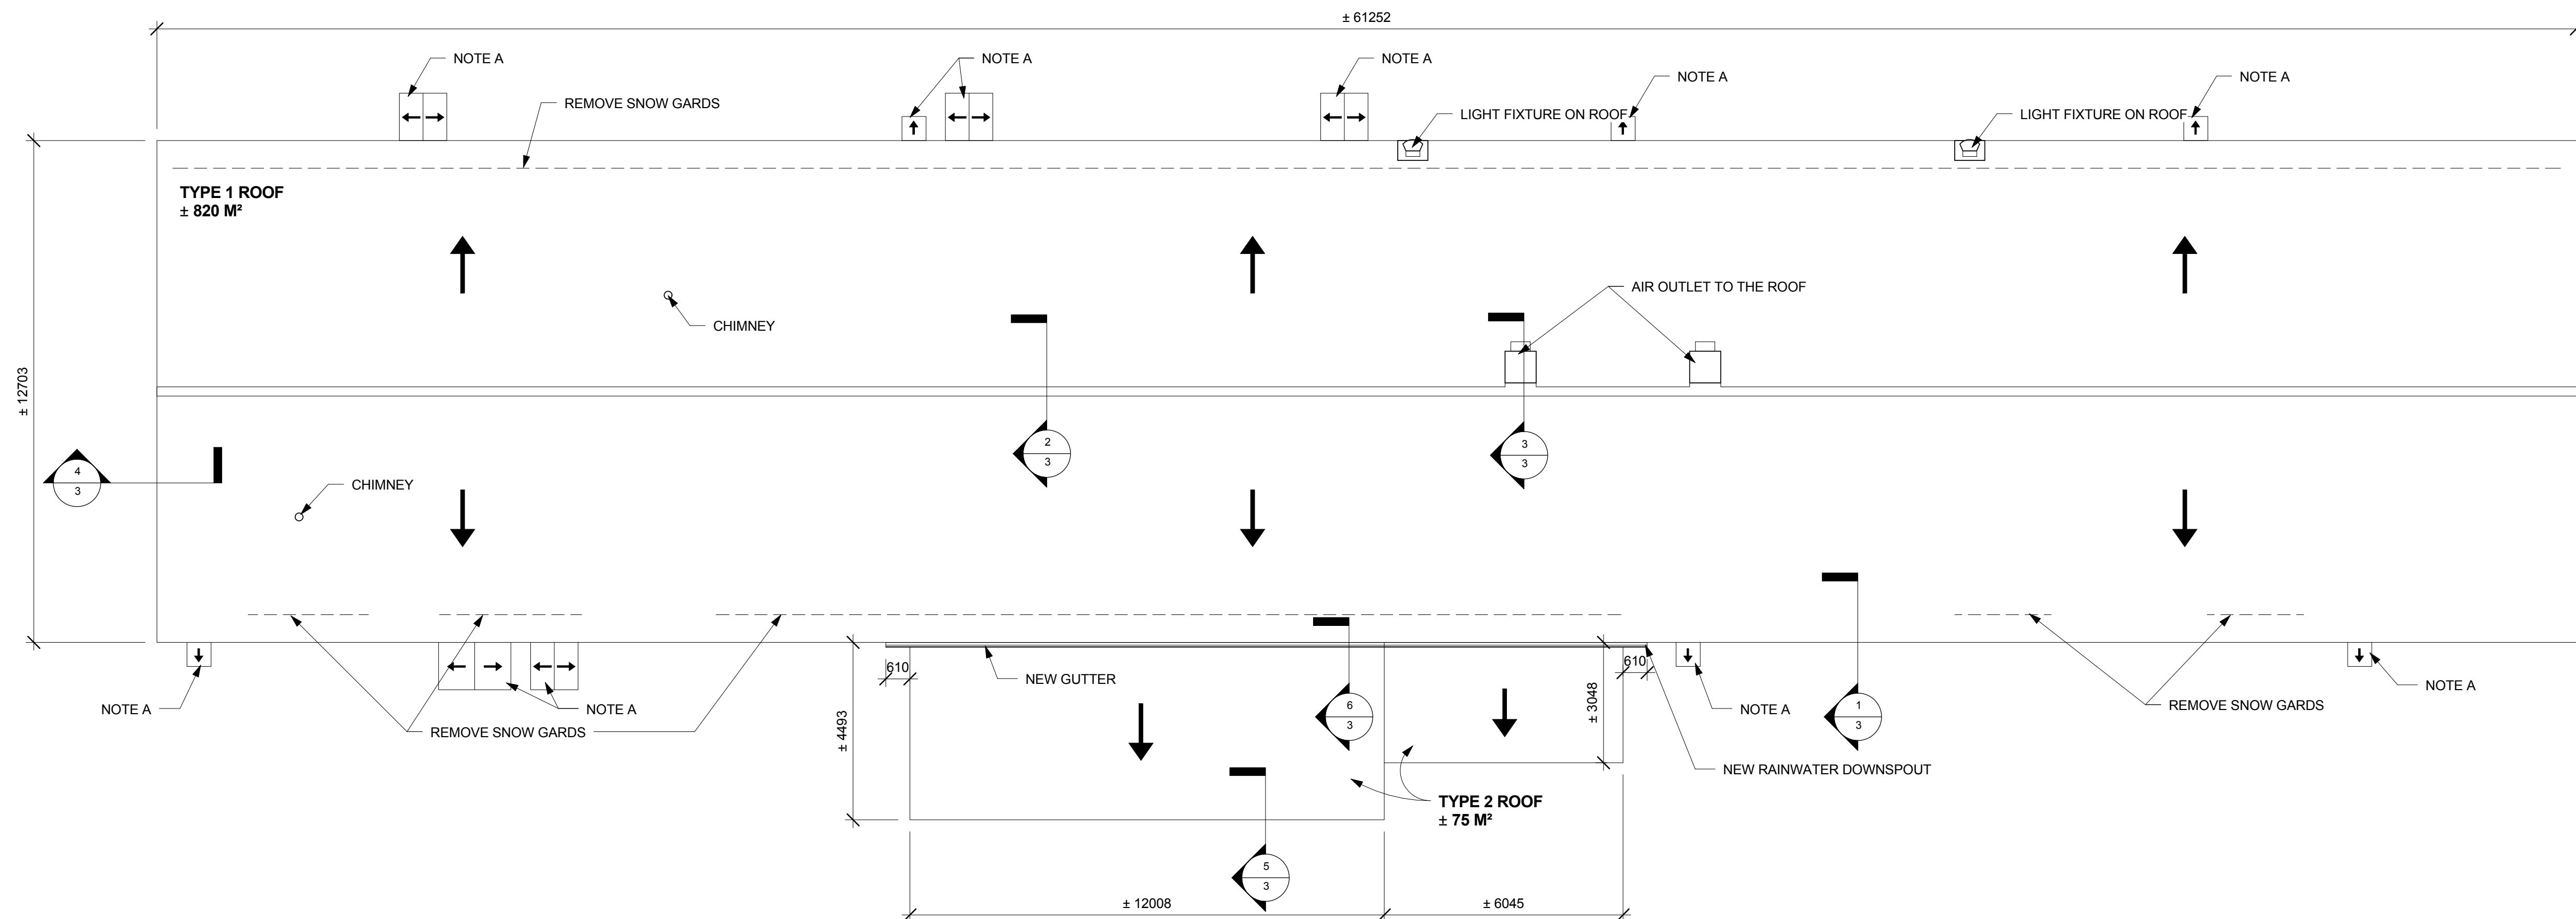

MECHANICAL WORKSHOP AND ANNEX ROOF
1 : 100

01	FOR TENDER	2016-01-22	J.S.
NO	REVIEW	DATE	BY

SEAL

LEGEND

A
B

A : DETAIL NUMBER
B : PAGE REFERENCE

ARTCAD
GROUPE CONSEIL INC.

74, Taschereau Street East
Rouyn-Noranda (Qc) J9X 3E4
Tel : 819-797-1429
Fax : 819-797-4927
www.artcad.qc.ca

CONCEIVED BY: J. SIRARD
DRAFTED BY: F. BELLEAU
VERIFIED BY: J. SIRARD
SCALE: INDICATED
DATE: 2016-01-19
FILE NUMBER: 15068-0S01_ENG.RVT

NOTES :
ALL MEASUREMENTS AND DIMENSIONS MUST BE VERIFIED ON SITE UNDER THE GENERAL CONTRACTOR'S SOLE RESPONSIBILITY.



CONTRACTORS MUST HAVE A VERSION OF THE PLANS AT THE SCALE AT WHICH THE DRAWINGS WERE ISSUED BY THE ARCHITECT FOR SUBMISSION OR FOR CONSTRUCTION PURPOSES. CONTRACTORS ARE ALSO RESPONSIBLE FOR TRANSMITTING THE SAID DOCUMENTS TO THEIR SUBCONTRACTORS. CONTRACTORS ARE RESPONSIBLE FOR ERRORS IN MEASUREMENTS TAKEN ON A PDF DOCUMENT.

THESE PLANS WERE DRAFTED IN COMPLIANCE WITH THE ACT RESPECTING THE CONSERVATION OF ENERGY IN BUILDINGS.

COPYRIGHT :
THE ARCHITECT HOLDS COPYRIGHT ON THIS PROJECT AS WELL AS ON THE DRAWINGS, DETAILS, AND SPECIFICATIONS PREPARED BY THE ARCHITECT OR BY PERSONS ON BEHALF OF THE ARCHITECT. THESE DRAWINGS, DETAILS AND SPECIFICATIONS MAY NOT BE DUPLICATED OR MODIFIED TO CARRY OUT ANOTHER PROJECT WITHOUT THE ARCHITECT'S PERMISSION.

NOTE TYPE 3 ROOF, SECONDARY BUILDING

- REMOVE ALL SUPPORTS TO ALLOW WORK TO BE CARRIED OUT; SAND PAINT AND PUT BACK IN PLACE;
- REMOVE ALL LIGHT FIXTURES TO ALLOW WORK TO BE CARRIED OUT; THEN PUT THEM BACK IN PLACE;
- REPLACE THE VENT WITH AN ALUMINUM INSULATED VENT;
- PLAN TO MAKE CHANGES TO THE NATURAL GAS PIPES (THIS WORK MUST BE CARRIED OUT BY AUTHORIZED EMPLOYEES IN ACCORDANCE WITH STANDARDS IN EFFECT);
- PLAN FOR RELOCATION OF ELECTRICAL WIRES;
- REPLACE THE GOOSENECK VENT WITH A MAXIMUM 201-MB TYPE FAN.

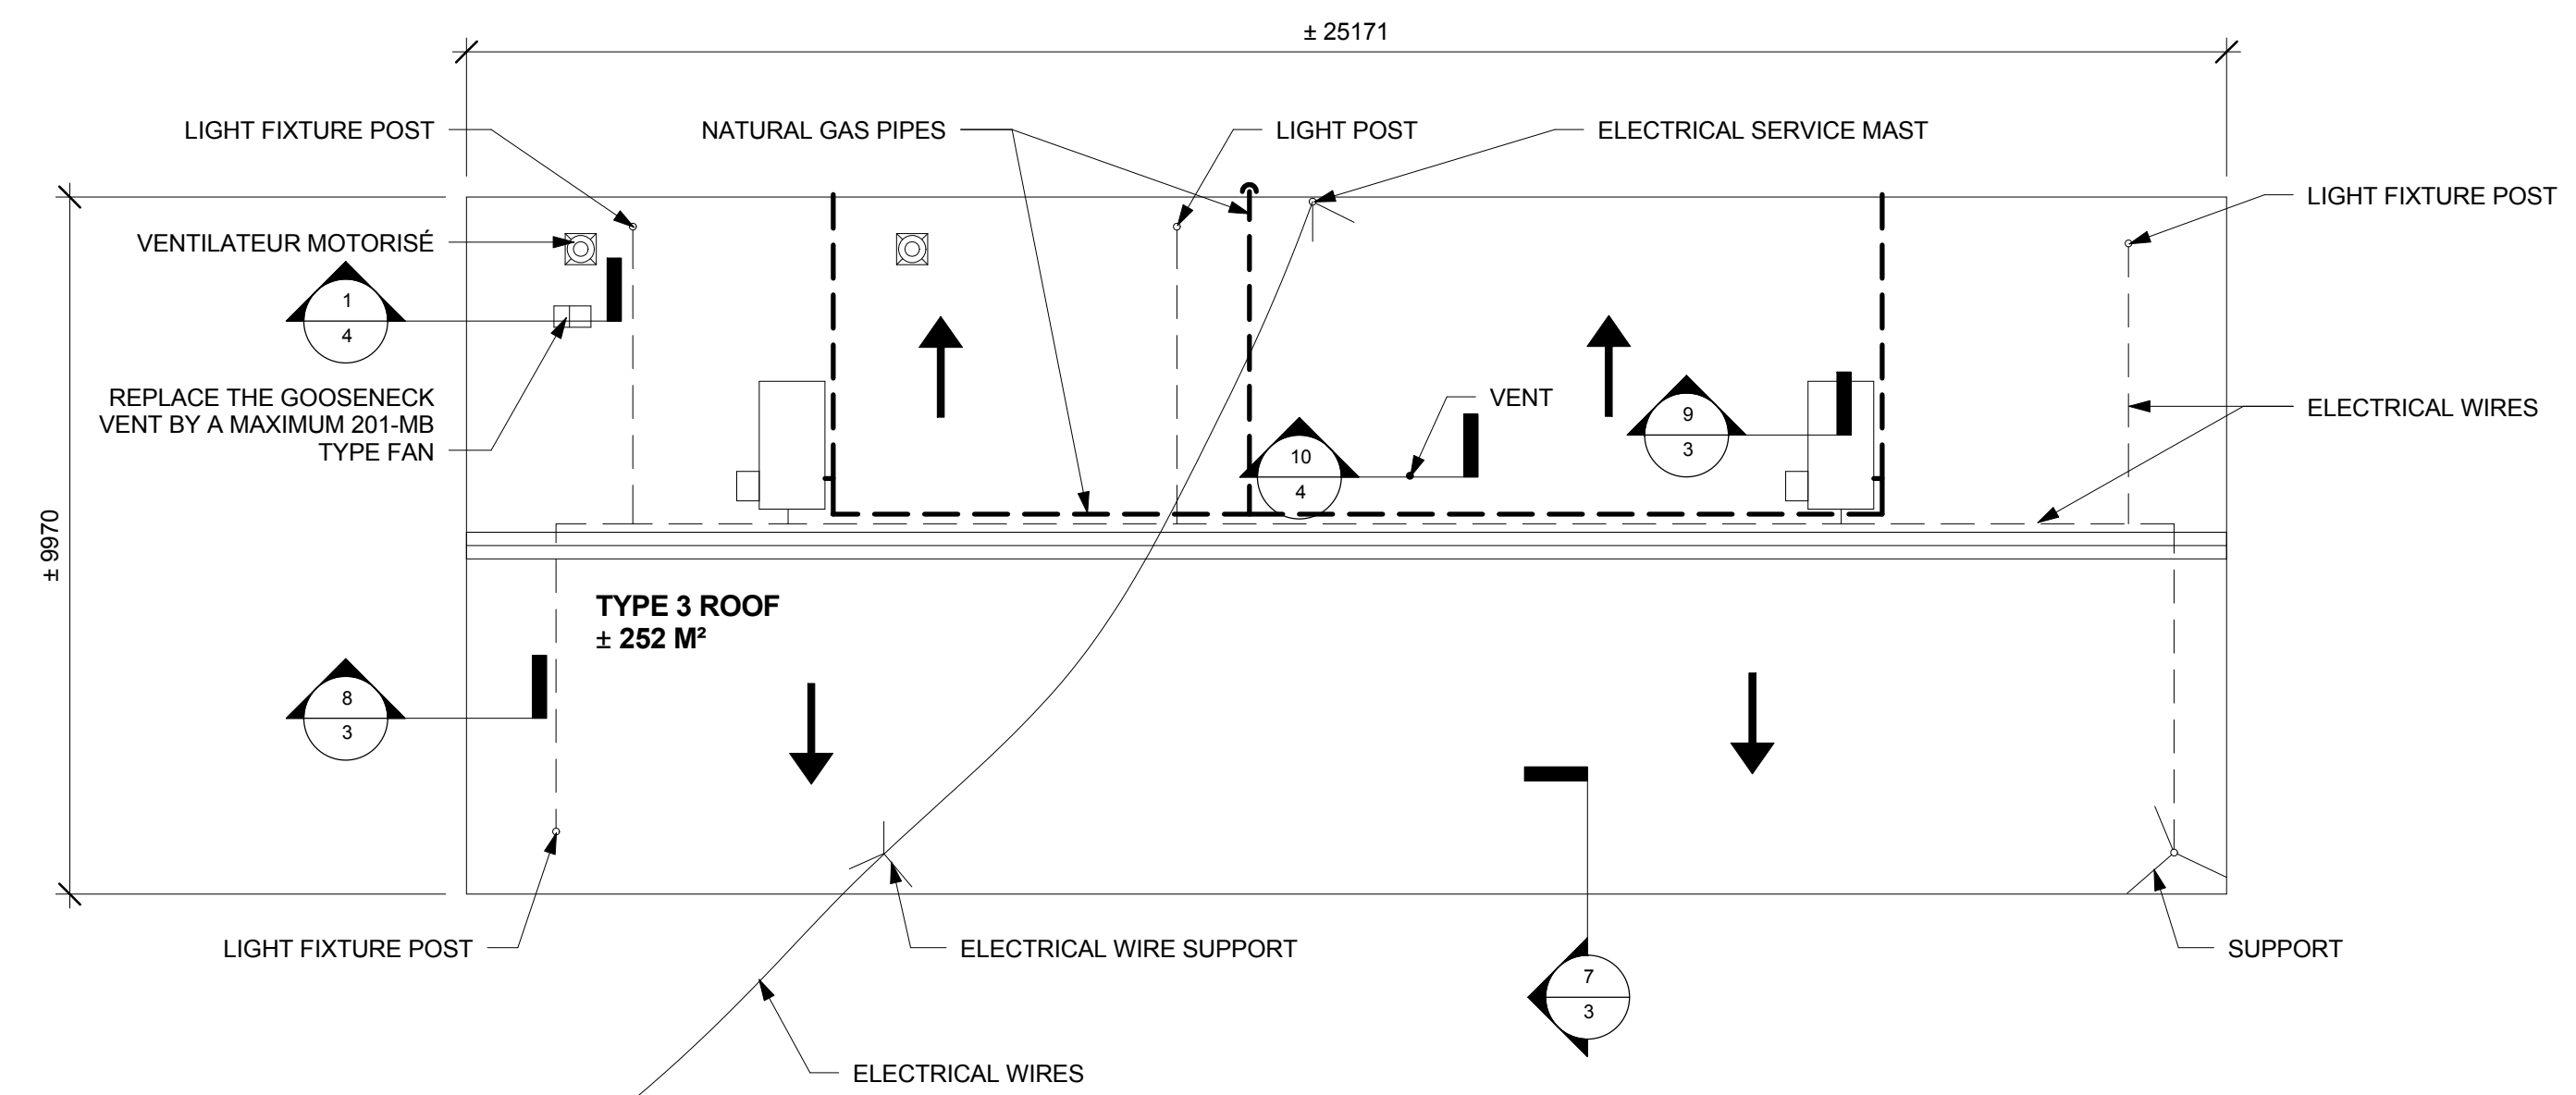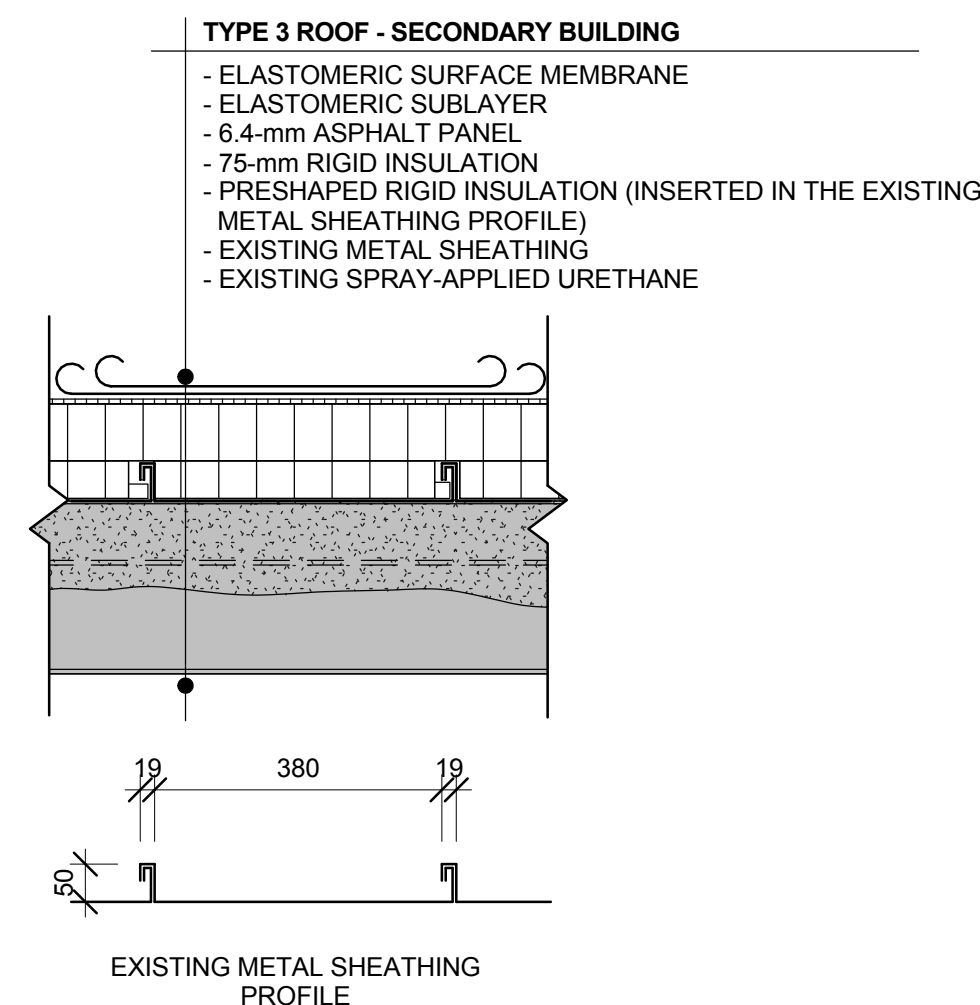

ROOF - SECONDARY BUILDING
1 : 100

01	FOR TENDER	2016-01-22	J.S.
NO	REVIEW	DATE	BY

SEAL

LEGEND

A : DETAIL NUMBER
B : PAGE REFERENCE


ARTCAD
GROUPE CONSEIL INC.

74, Taschereau Street East
Rouyn-Noranda (Qc) J9X 3E4
Tel : 819-797-1429
Fax : 819-797-4927
www.artcad.qc.ca


CONCEIVED BY: J. SIRARD
DRAFTED BY: F. BELLEAU
VERIFIED BY: J. SIRARD
SCALE : INDICATED
DATE : 2016-01-19
FILE NUMBER : 15068-0S01_ENG.RVT

ROOF - SECONDARY BUILDING


DO NOT USE FOR CONSTRUCTION

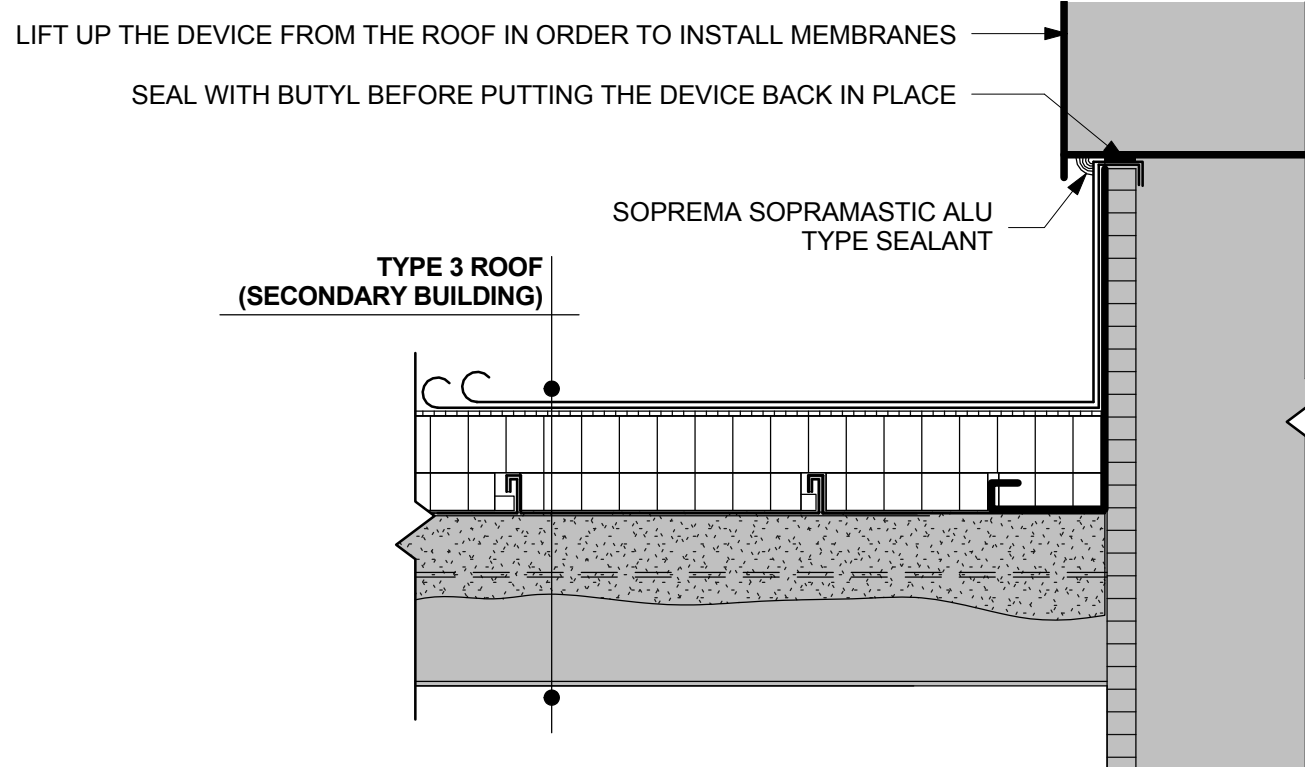


9
2 1:10
TYPICAL SECTION 9

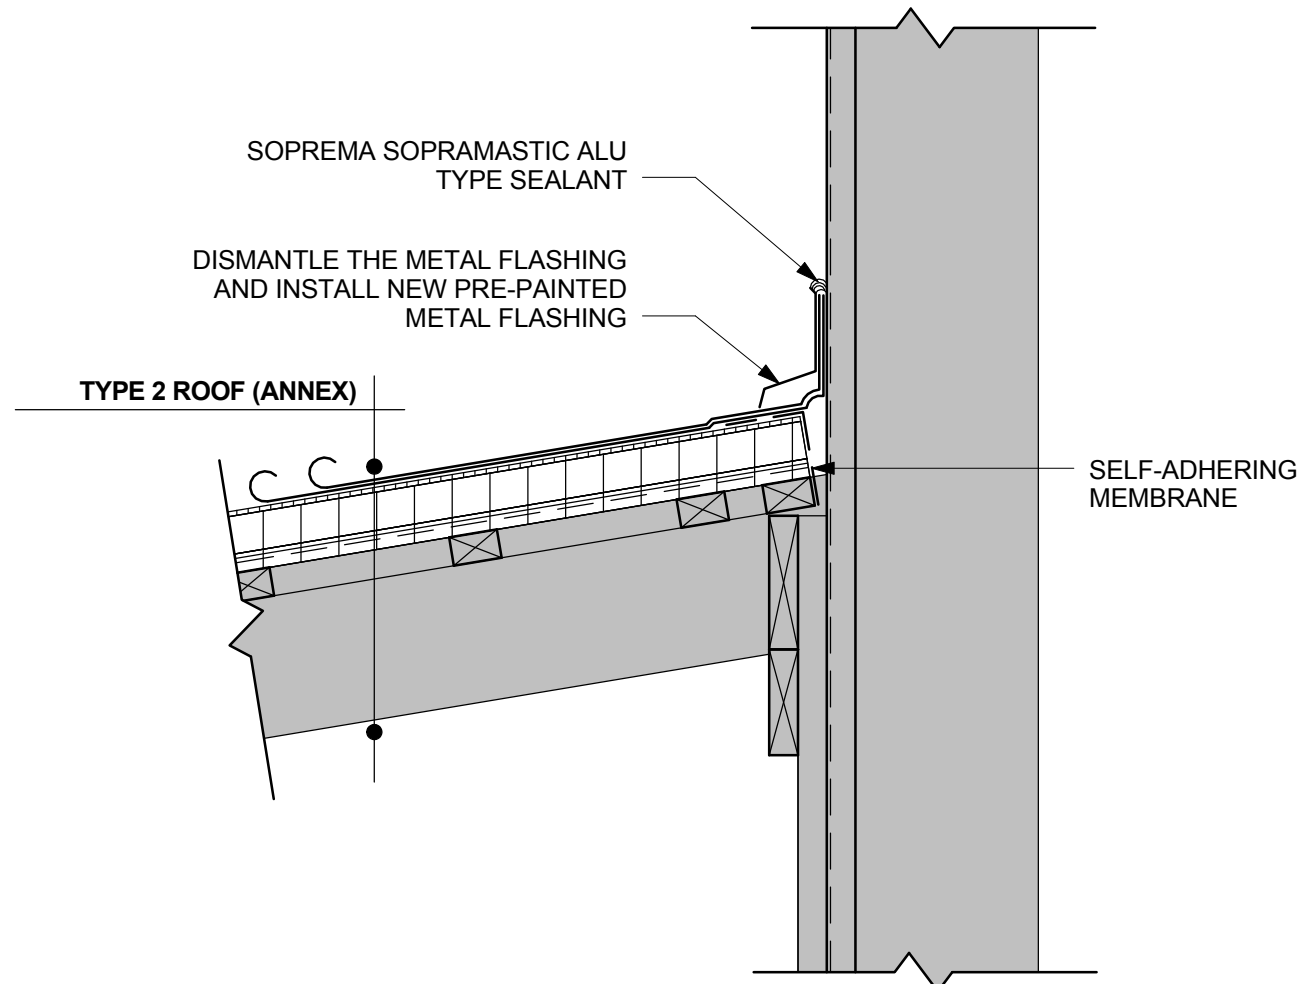


6
1 1:10
TYPICAL SECTION 6

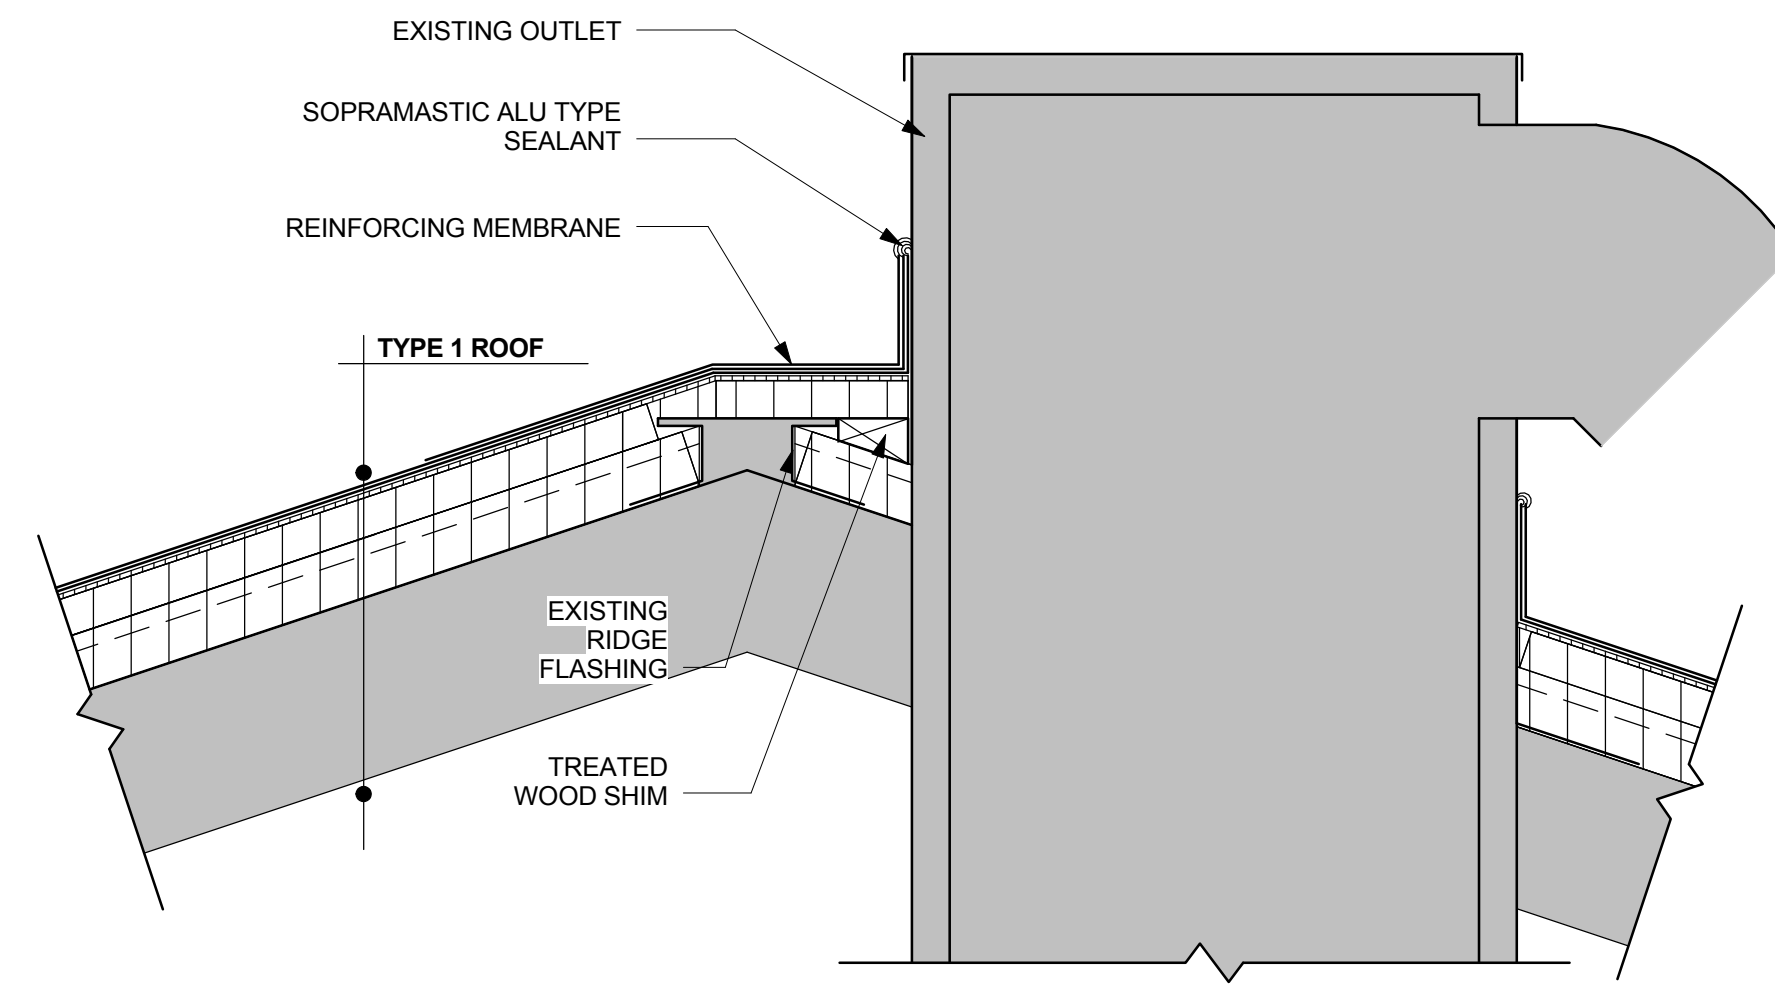


3
1 1:10
TYPICAL SECTION 3

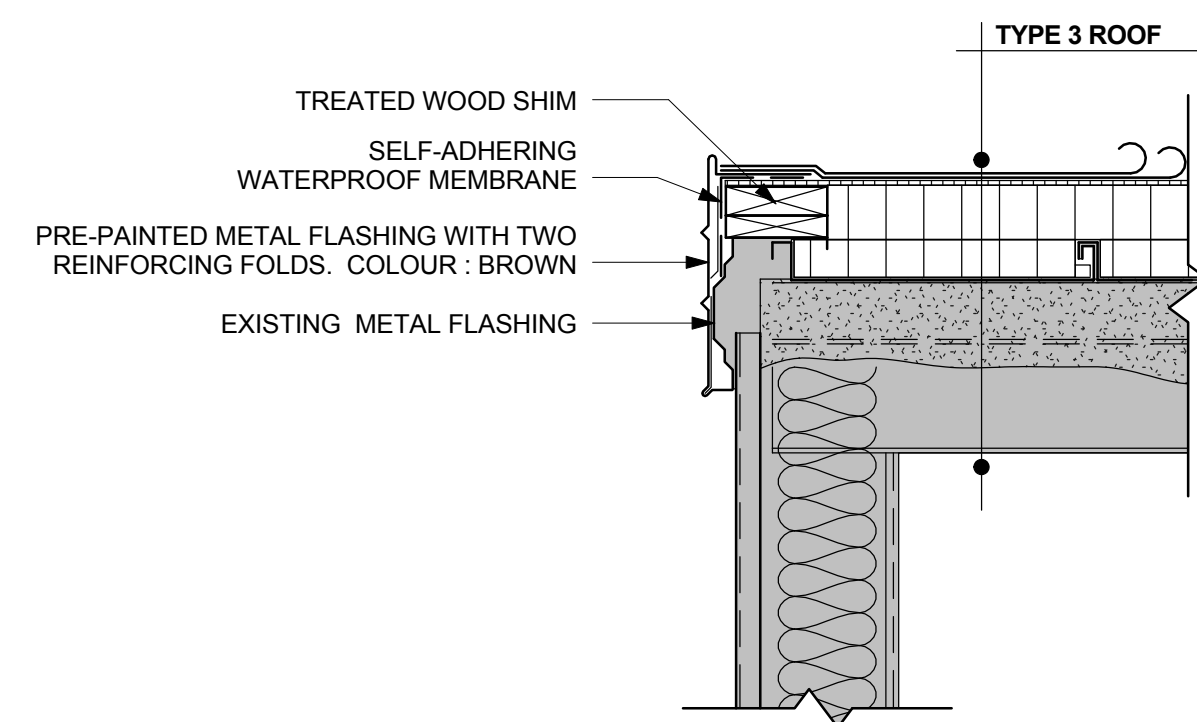


8
2 1:10
TYPICAL SECTION 8

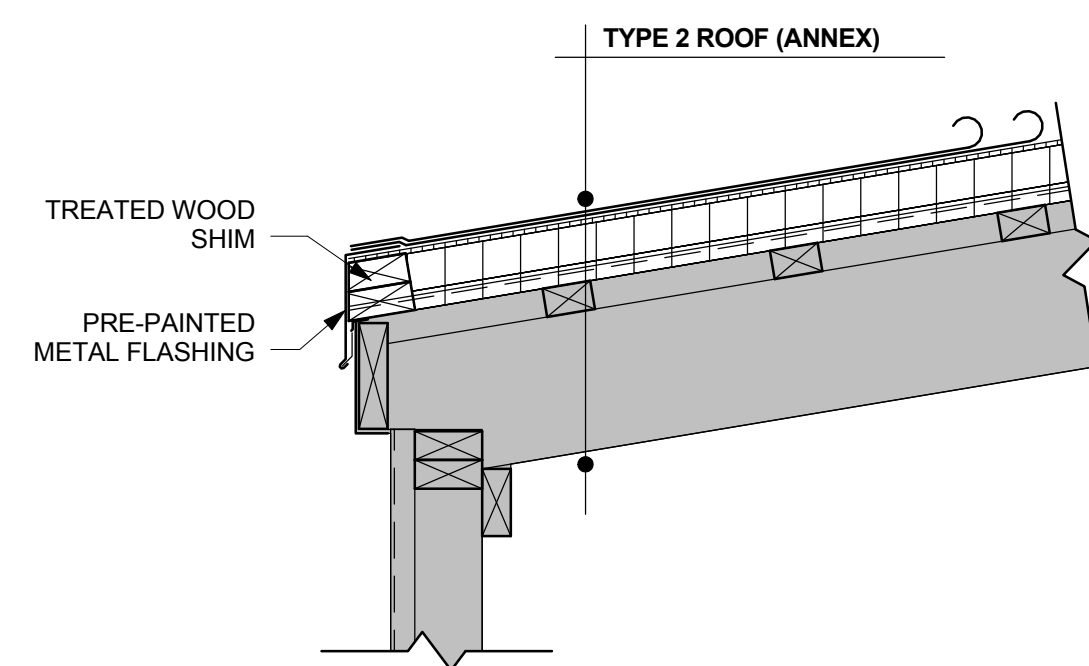


5
1 1:10
TYPICAL SECTION 5

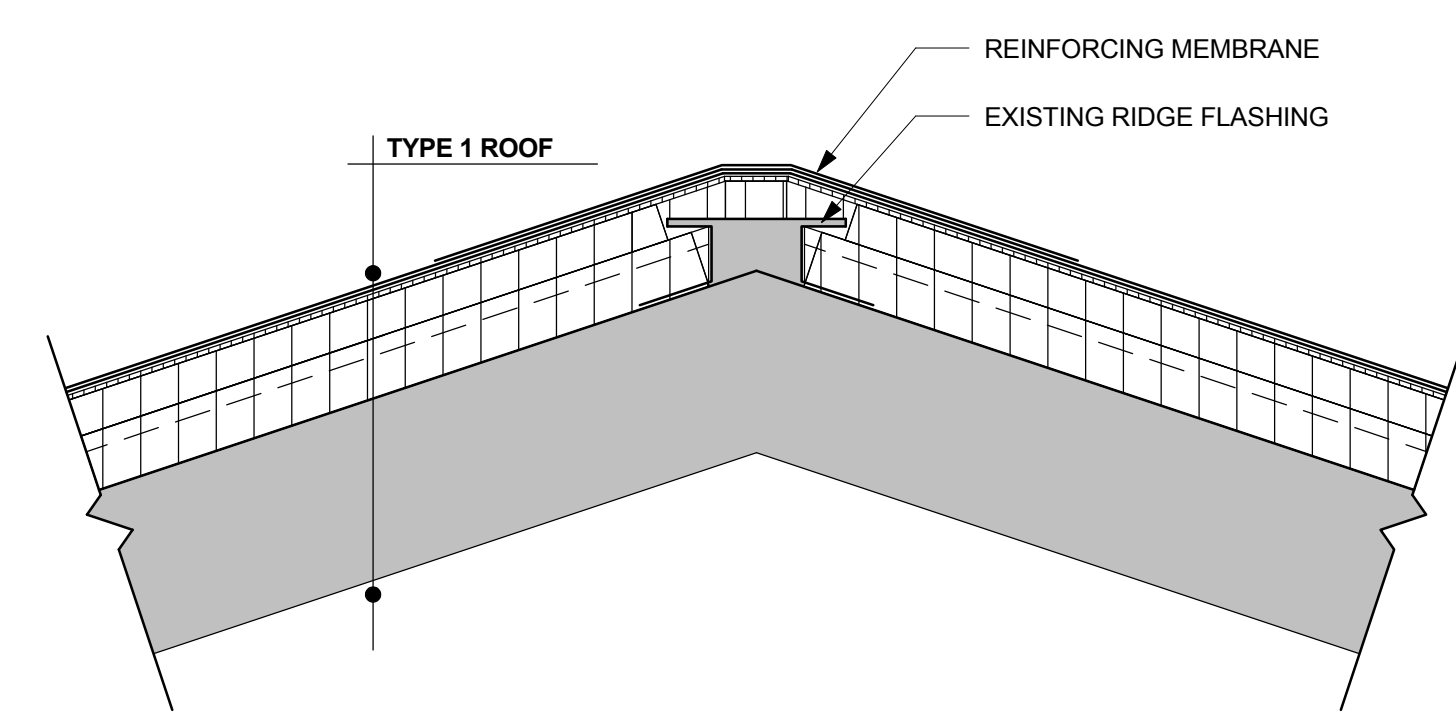


2
1 1:10
TYPICAL SECTION 2

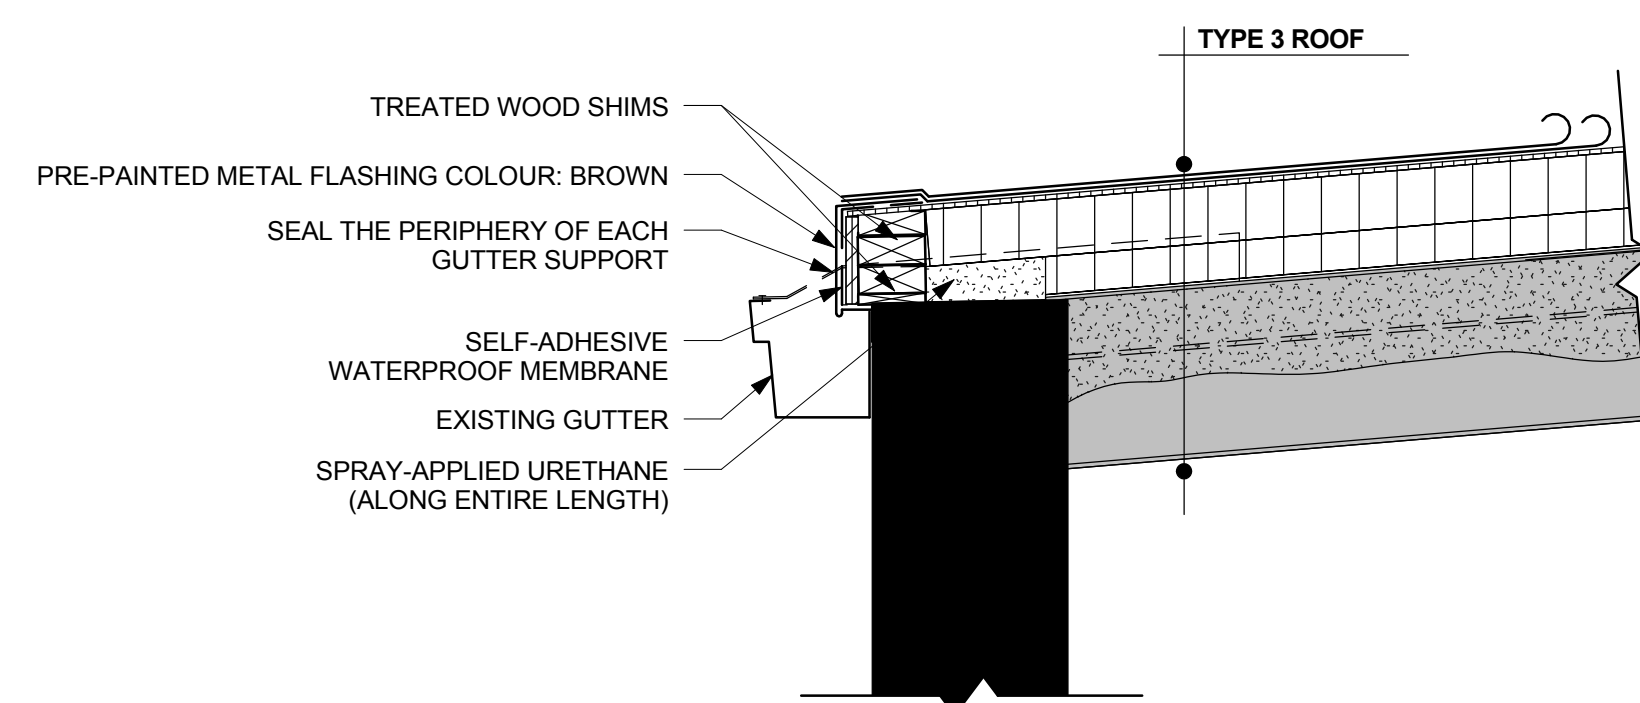

7
2 1:10
TYPICAL SECTION 7

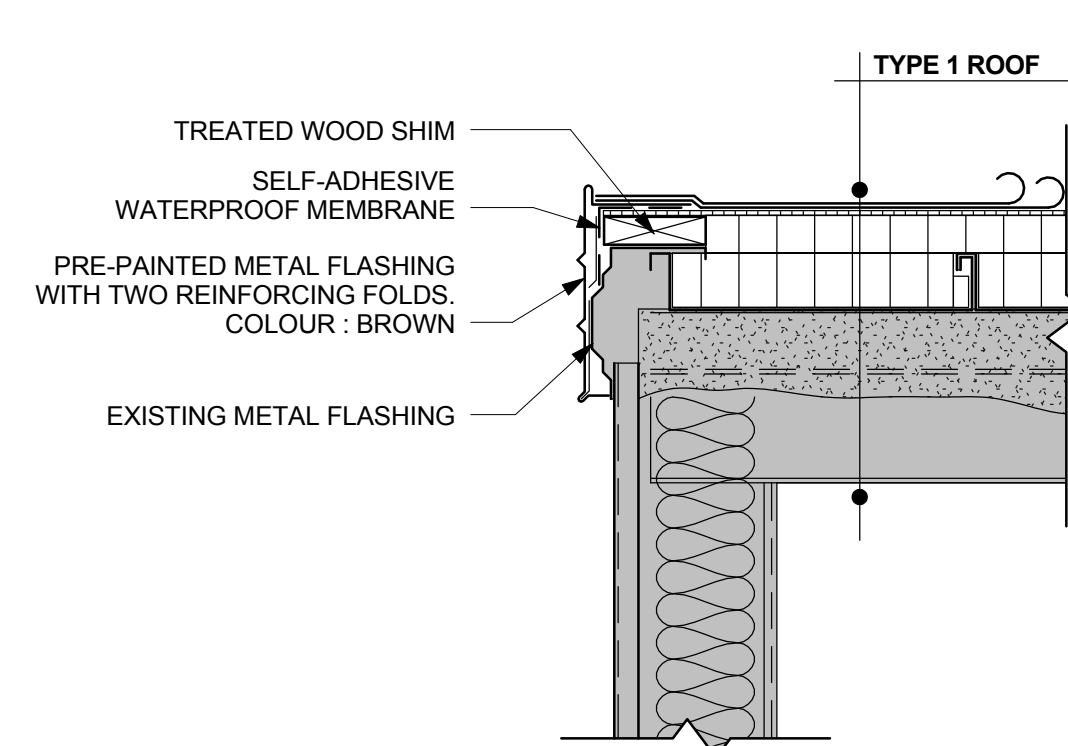

4
1 1:10
TYPICAL SECTION 4

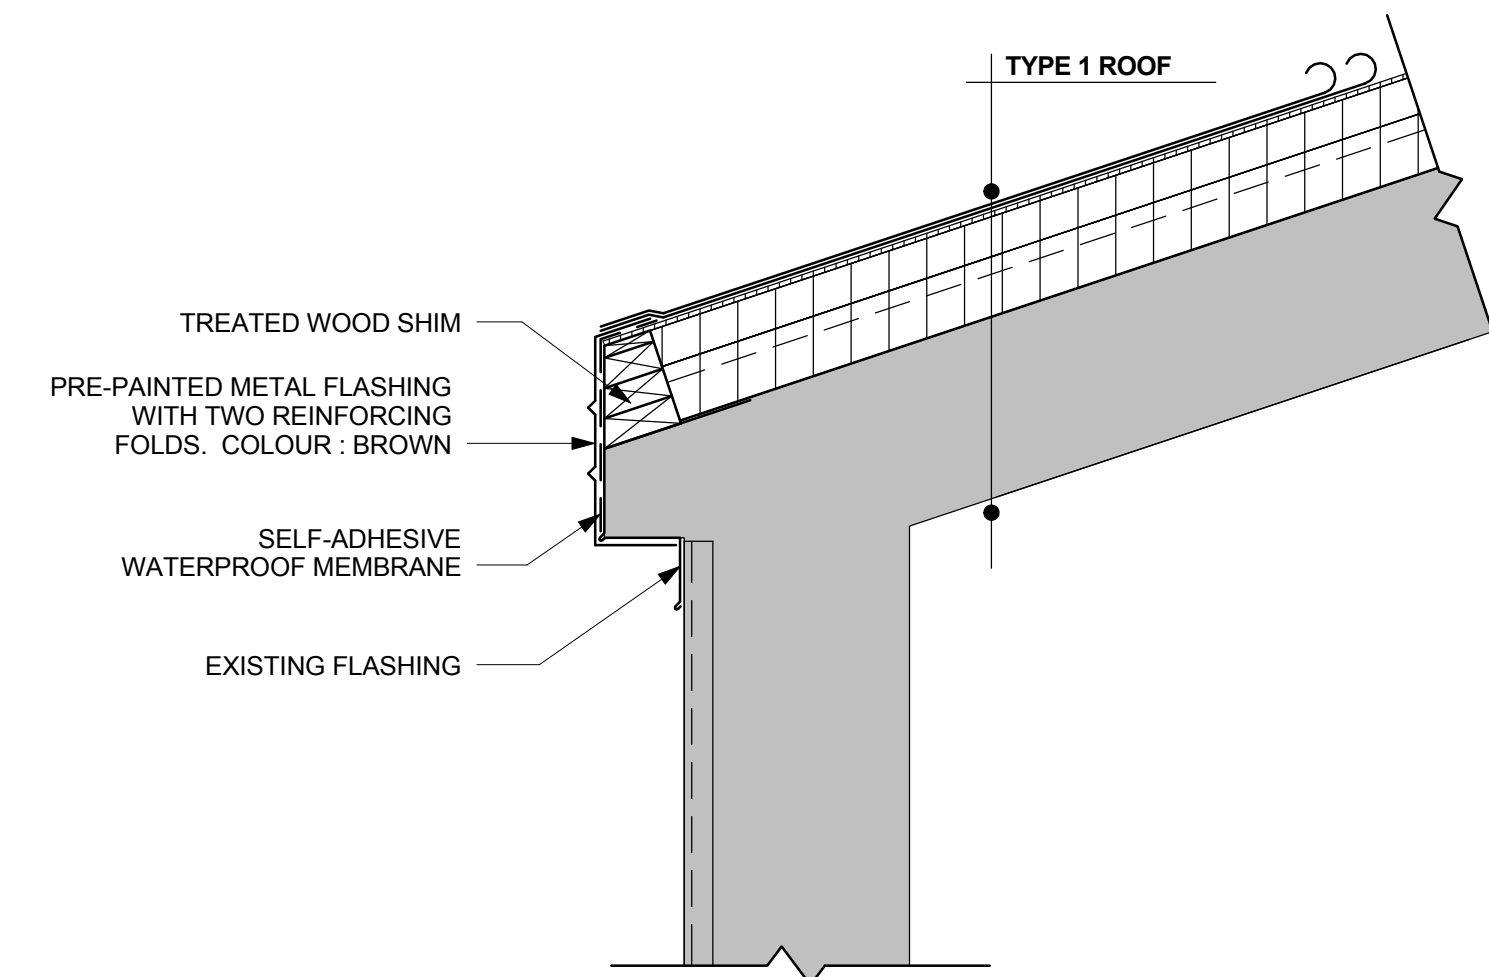

1
1 1:10
TYPICAL SECTION 1

NOTES :
ALL MEASUREMENTS AND DIMENSIONS MUST BE VERIFIED ON SITE UNDER THE GENERAL CONTRACTOR'S SOLE RESPONSIBILITY.

CONTRACTORS MUST HAVE A VERSION OF THE PLANS AT THE SCALE AT WHICH THE DRAWINGS WERE ISSUED BY THE ARCHITECT FOR SUBMISSION OR FOR CONSTRUCTION PURPOSES. CONTRACTORS ARE ALSO RESPONSIBLE FOR TRANSMITTING THE SAID DOCUMENTS TO THEIR SUBCONTRACTORS. CONTRACTORS ARE RESPONSIBLE FOR ERRORS IN MEASUREMENTS TAKEN ON A PDF DOCUMENT.

THESE PLANS WERE DRAFTED IN COMPLIANCE WITH THE ACT RESPECTING THE CONSERVATION OF ENERGY IN BUILDINGS.

COPYRIGHT :
THE ARCHITECT HOLDS COPYRIGHT ON THIS PROJECT AS WELL AS ON THE DRAWINGS, DETAILS, AND SPECIFICATIONS PREPARED BY THE ARCHITECT OR BY PERSONS ON BEHALF OF THE ARCHITECT. THESE DRAWINGS, DETAILS AND SPECIFICATIONS MAY NOT BE DUPLICATED OR MODIFIED TO CARRY OUT ANOTHER PROJECT WITHOUT THE ARCHITECT'S PERMISSION.

01	FOR TENDER	2016-01-22	J.S.
NO	REVIEW	DATE	BY

<p>Ordre des architectes du Québec A 3675 JOËL SIRARD ARCHITECTE</p>	<p>LEGEND</p> <p>A B</p> <p>A : DETAIL NUMBER B : PAGE REFERENCE</p>
--	--

ARTCAD
GROUPE CONSEIL INC.

74, Taschereau Street East
Rouyn-Noranda (Qc) J9X 3E4
Tel. : 819-797-1429
Fax : 819-797-4927
www.artcad.qc.ca

CONCEIVED BY: J. SIRARD
DRAFTED BY: F. BELLEAU
VERIFIED BY: J. SIRARD
SCALE: INDICATED
DATE: 2016-01-19
FILE NUMBER: 15068-0S01_ENG.RVT

TYPICAL DETAILS

DO NOT USE FOR CONSTRUCTION




SECONDARY BUILDING




ANNEX




MECHANICAL WORKSHOP

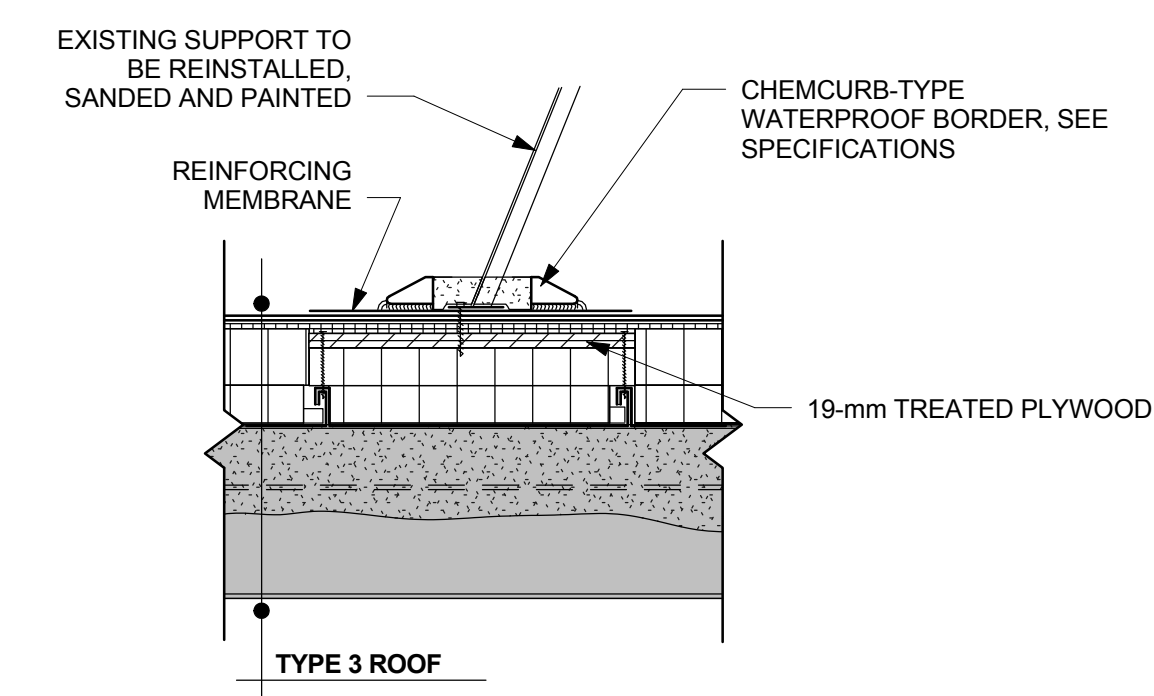

2 SUPPORTS DETAIL
1:10

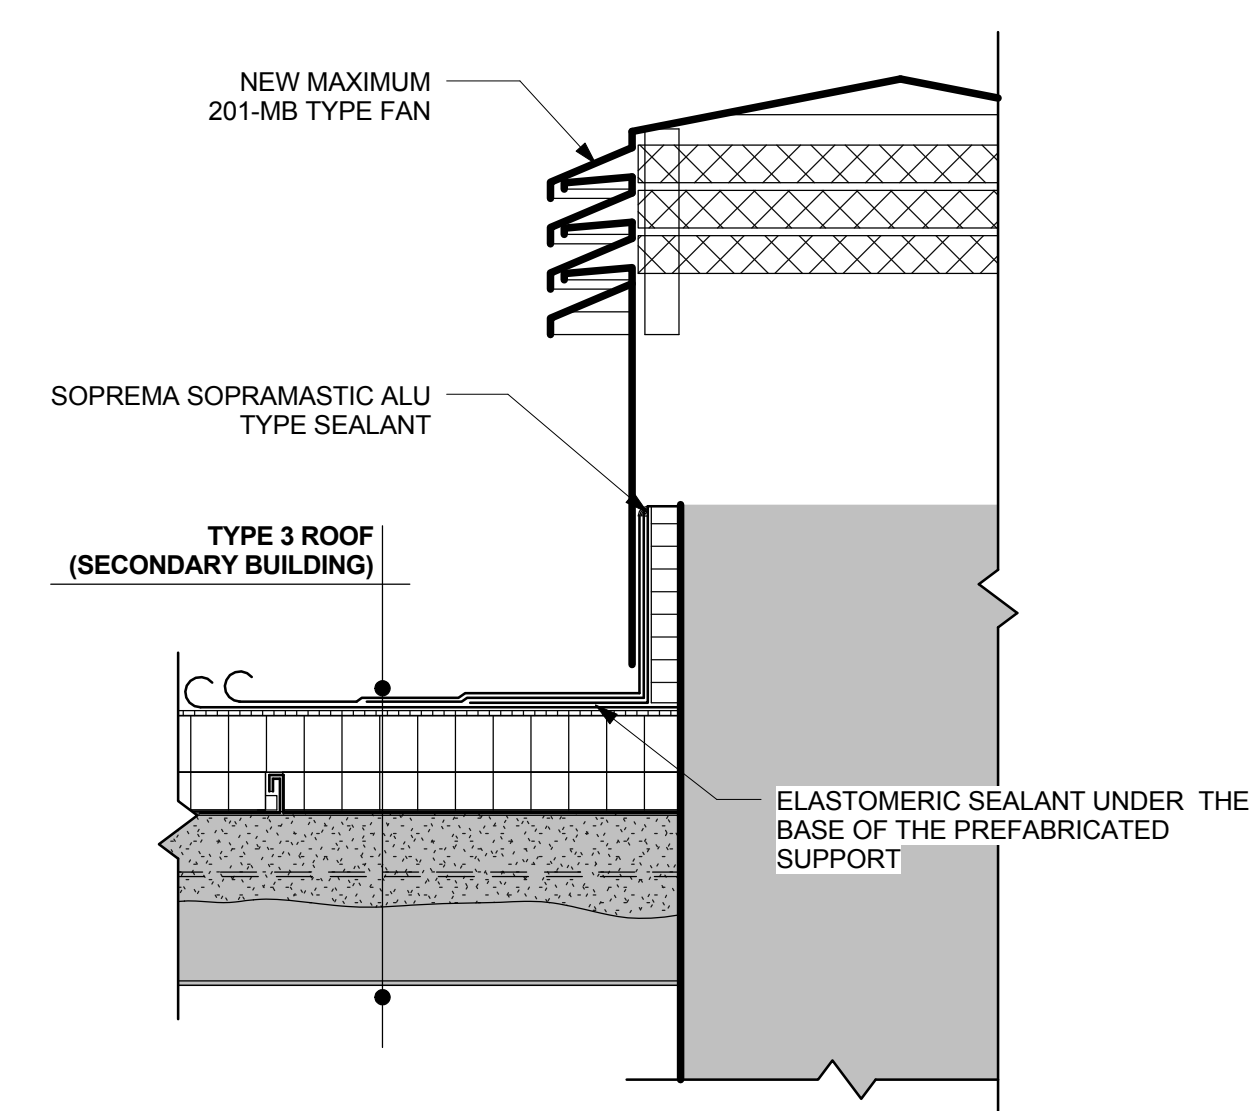

1 FAN DETAIL
2 1:10

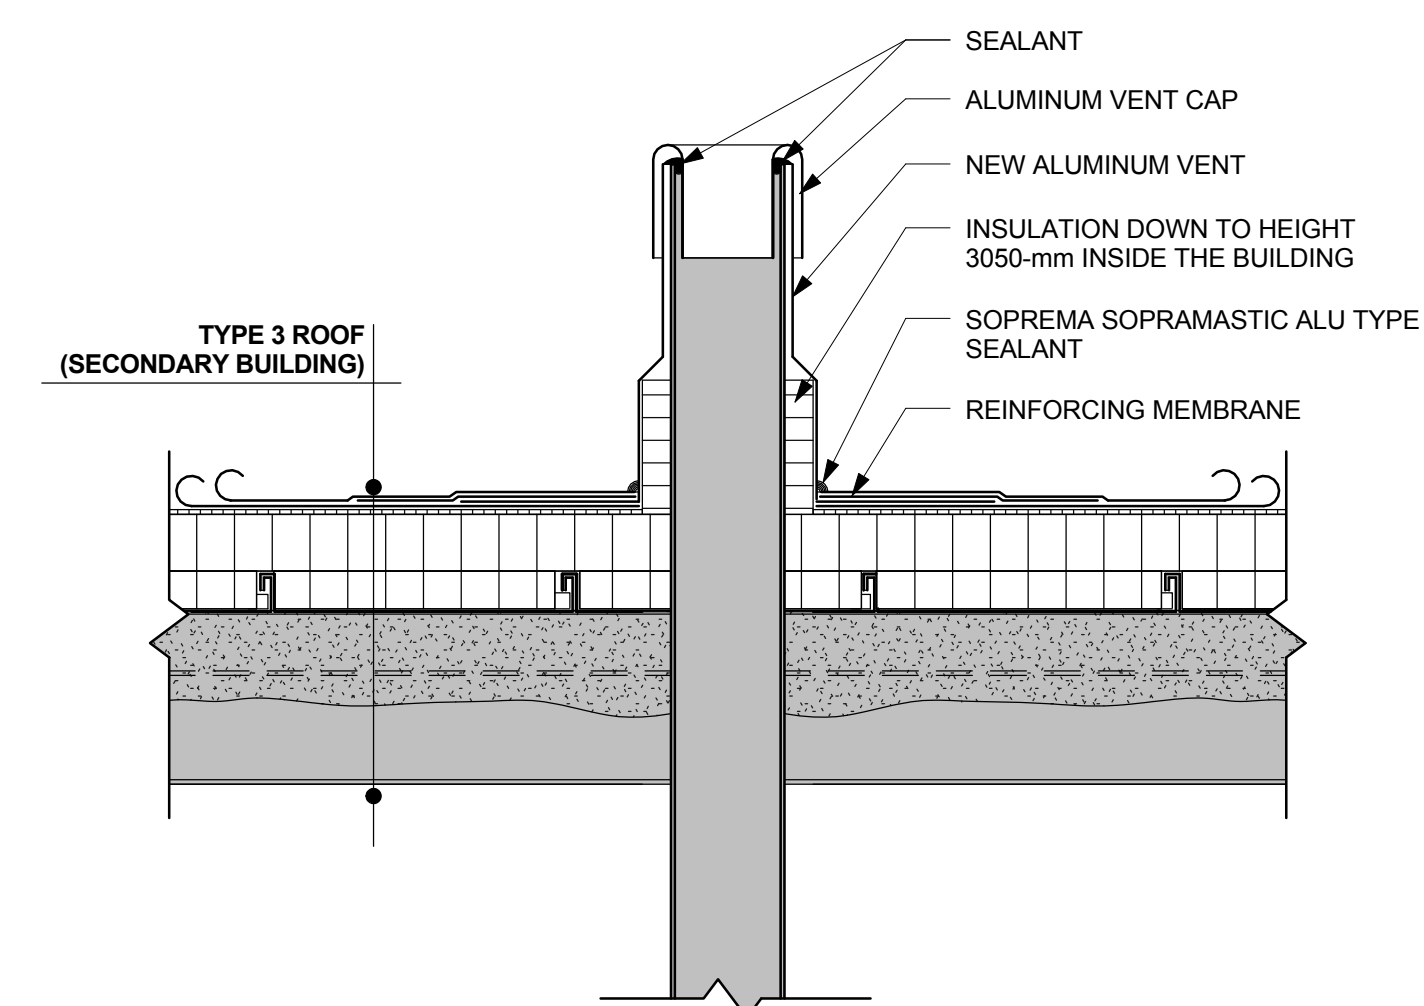

10 VENT DETAIL
2 1:10

NOTES : ALL MEASUREMENTS AND DIMENSIONS MUST BE VERIFIED ON SITE UNDER THE GENERAL CONTRACTOR'S SOLE RESPONSIBILITY.

CONTRACTORS MUST HAVE A VERSION OF THE PLANS AT THE SCALE AT WHICH THE DRAWINGS WERE ISSUED BY THE ARCHITECT FOR SUBMISSION OR FOR CONSTRUCTION PURPOSES. CONTRACTORS ARE ALSO RESPONSIBLE FOR TRANSMITTING THE SAID DOCUMENTS TO THEIR SUBCONTRACTORS. CONTRACTORS ARE RESPONSIBLE FOR ERRORS IN MEASUREMENTS TAKEN ON A PDF DOCUMENT.

THESE PLANS WERE DRAFTED IN COMPLIANCE WITH THE ACT RESPECTING THE CONSERVATION OF ENERGY IN BUILDINGS.

COPYRIGHT : THE ARCHITECT HOLDS COPYRIGHT ON THIS PROJECT AS WELL AS ON THE DRAWINGS, DETAILS, AND SPECIFICATIONS PREPARED BY THE ARCHITECT OR BY PERSONS ON BEHALF OF THE ARCHITECT. THESE DRAWINGS, DETAILS AND SPECIFICATIONS MAY NOT BE DUPLICATED OR MODIFIED TO CARRY OUT ANOTHER PROJECT WITHOUT THE ARCHITECT'S PERMISSION.

01	FOR TENDER	2016-01-22	J.S.
NO	REVIEW	DATE	BY

SEAL	LEGEND
	A : DETAIL NUMBER B : PAGE REFERENCE

ARTCAD
GROUPE CONSEIL INC.

74, Taschereau Street East
Rouyn-Noranda (Qc) J9X 3E4
Tel : 819-797-1429
Fax : 819-797-4927
www.artcad.qc.ca

CONCEIVED BY: J. SIRARD
DRAFTED BY: F. BELLEAU
VERIFIED BY: J. SIRARD
SCALE: INDICATED
DATE: 2016-01-19
FILE NUMBER: 15068-0S01_ENG.RVT

TYPICAL DETAILS

DO NOT USE FOR CONSTRUCTION