



RETURN BIDS TO:
RETOURNER LES SOUMISSIONS À:
Bid Receiving Public Works and Government
Services Canada/Réception des soumissions
Travaux publics et Services gouvernementaux
Canada
800 Burrard Street, Room 219
800, rue Burrard, pièce 219
Vancouver
British Columbia
V6Z 0B9
Bid Fax: (604) 775-9381

SOLICITATION AMENDMENT
MODIFICATION DE L'INVITATION

The referenced document is hereby revised; unless otherwise indicated, all other terms and conditions of the Solicitation remain the same.

Ce document est par la présente révisé; sauf indication contraire, les modalités de l'invitation demeurent les mêmes.

Comments - Commentaires

Vendor/Firm Name and Address
Raison sociale et adresse du
fournisseur/de l'entrepreneur

Issuing Office - Bureau de distribution
Public Works and Government Services Canada -
Pacific Region
800 Burrard Street, Room 219
800, rue Burrard, pièce 219
Vancouver
British C
V6Z 0B9

Title - Sujet Additional Fridge & Freezer Space	
Solicitation No. - N° de l'invitation EZ899-162042/A	Amendment No. - N° modif. 003
Client Reference No. - N° de référence du client	Date 2016-02-19
GETS Reference No. - N° de référence de SEAG PW-\$PWY-025-7732	
File No. - N° de dossier PWY-5-38359 (025)	CCC No./N° CCC - FMS No./N° VME
Solicitation Closes - L'invitation prend fin at - à 02:00 PM on - le 2016-02-23	
F.O.B. - F.A.B. Plant-Usine: <input type="checkbox"/> Destination: <input checked="" type="checkbox"/> Other-Autre: <input type="checkbox"/>	
Address Enquiries to: - Adresser toutes questions à: Fung, Donna(PWY)	Buyer Id - Id de l'acheteur pwy025
Telephone No. - N° de téléphone (604) 666-9835 ()	FAX No. - N° de FAX (604) 775-6633
Destination - of Goods, Services, and Construction: Destination - des biens, services et construction: CSC - Matsqui Institution - Abbotsford, BC	

Instructions: See Herein

Instructions: Voir aux présentes

Delivery Required - Livraison exigée	Delivery Offered - Livraison proposée
Vendor/Firm Name and Address Raison sociale et adresse du fournisseur/de l'entrepreneur	
Telephone No. - N° de téléphone Facsimile No. - N° de télécopieur	
Name and title of person authorized to sign on behalf of Vendor/Firm (type or print) Nom et titre de la personne autorisée à signer au nom du fournisseur/ de l'entrepreneur (taper ou écrire en caractères d'imprimerie)	
Signature	Date

Solicitation No. - N° de l'invitation
EZ899-162042/A

Amd. No. - N° de la modif.
003

Buyer ID - Id de l'acheteur
pwy025

Client Ref. No. - N° de réf. du client

File No. - N° du dossier

CCC No./N° CCC - FMS No/ N° VME

Les documents français seront disponibles sur demande.

This Amendment No. 003 is raised to incorporate Addendum #2.

Please see the attached Addendum #2.

ALL OTHER TERMS AND CONDITIONS REMAIN UNCHANGED.

The following changes in the tender documents are effective immediately. This addendum will form part of the contract documents.

DRAWING ASK 01

- .1 Provide temporary removal, demolition and reconstruction of portion of existing fence and footings immediately south of the new canopy addition and new concrete paving slab as described in Drawing ASK 01 attached.

PHOTOGRAPH OF EXISTING FENCE

- .1 Contractor shall familiarize themselves with relevant conditions of existing building at the time of Tender. Photograph of existing fence attached for reference.

QUESTIONS AND ANSWERS

Q1 The addendum (#1) asks for the chain link fence on the south side to be removed and later reinstalled using new posts. We would need the height of the fence, size of posts and details regarding the installation given how close they are to the footings.

A1 Refer to the instructions described in .1 of "DRAWING ASK 01" described in this ADDENDUM #2.


Q2 It looks like the only painting that's required are the steel posts and beams that hold up the canopy. Is this correct? If so, will they be pre-primed and what is the paint to be used? Is any floor coating required inside the freezer? I.e. epoxy?

A2 Painting is required where an item is denoted as "painted" in the drawings. It is required for all steel structural members for the new canopy addition, except those already galvanized. This include all the columns, beams, bracings as described in the Structural Documents as well as the new steel bent plate at the existing building wall shown in 1/S202. They will be shop primed as required in Sections 05 12 23 and 05 50 00 of the specifications. Paint to be used as described in Section 09 91 23 of the specifications. Sealer is required for the concrete topping inside the freezer. Ref 1/A501. Sealer as described in Section 09 91 .23 of the Specifications.

Q3 Can you confirm the project requirements to work on this site? IE criminal record check, daily security check to move tools on and off site etc.

A3 CPIC clearance is required. Tool inspection is not required. Tools need to be removed from the site at the end of each day.

END OF ADDENDUM #2

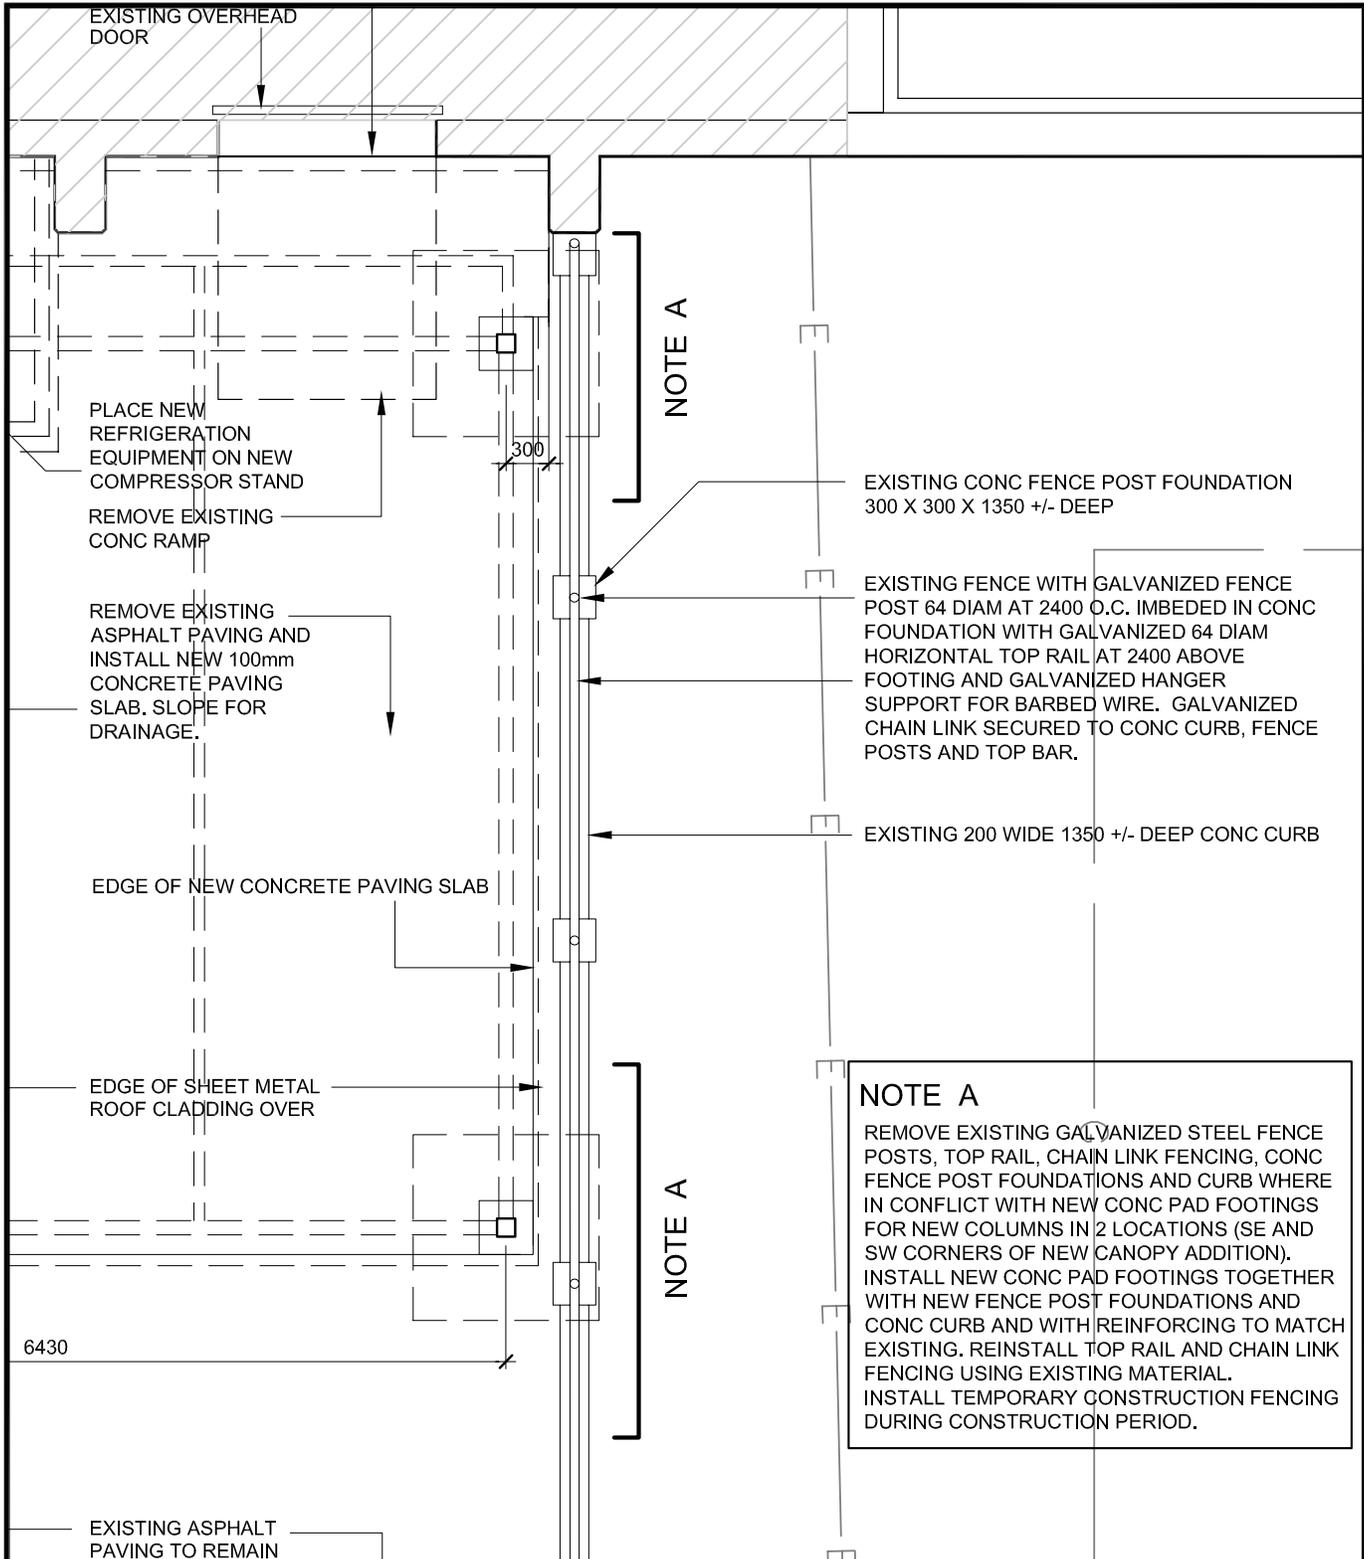

NOTE A

REMOVE EXISTING GALVANIZED STEEL FENCE POSTS, TOP RAIL, CHAIN LINK FENCING, CONC FENCE POST FOUNDATIONS AND CURB WHERE IN CONFLICT WITH NEW CONC PAD FOOTINGS FOR NEW COLUMNS IN 2 LOCATIONS (SE AND SW CORNERS OF NEW CANOPY ADDITION). INSTALL NEW CONC PAD FOOTINGS TOGETHER WITH NEW FENCE POST FOUNDATIONS AND CONC CURB AND WITH REINFORCING TO MATCH EXISTING. REINSTALL TOP RAIL AND CHAIN LINK FENCING USING EXISTING MATERIAL. INSTALL TEMPORARY CONSTRUCTION FENCING DURING CONSTRUCTION PERIOD.

 Public Works and Government Services Canada Pacific Region	Travaux publics et Services gouvernementaux Canada Région du Pacifique	Drawing title: Titre du dessin: EXISTING FENCE RECONSTRUCTION DETAILS		designed by: conçu par: KH	
		scale: échelle: 1 : 50		drawn by: dessiné par: KH	
CORRECTIONAL SERVICES CANADA ADDITION OF FREEZER AT MATSQUI INSTITUTION 33344 KING ROAD ABBOTSFORD BC		date: 18_FEB_2016		reviewed by:	
				approved by: approuvé par:	
				project no: no. du projet: R.077707.001	dwg. no. dessin no. ASK 01

