
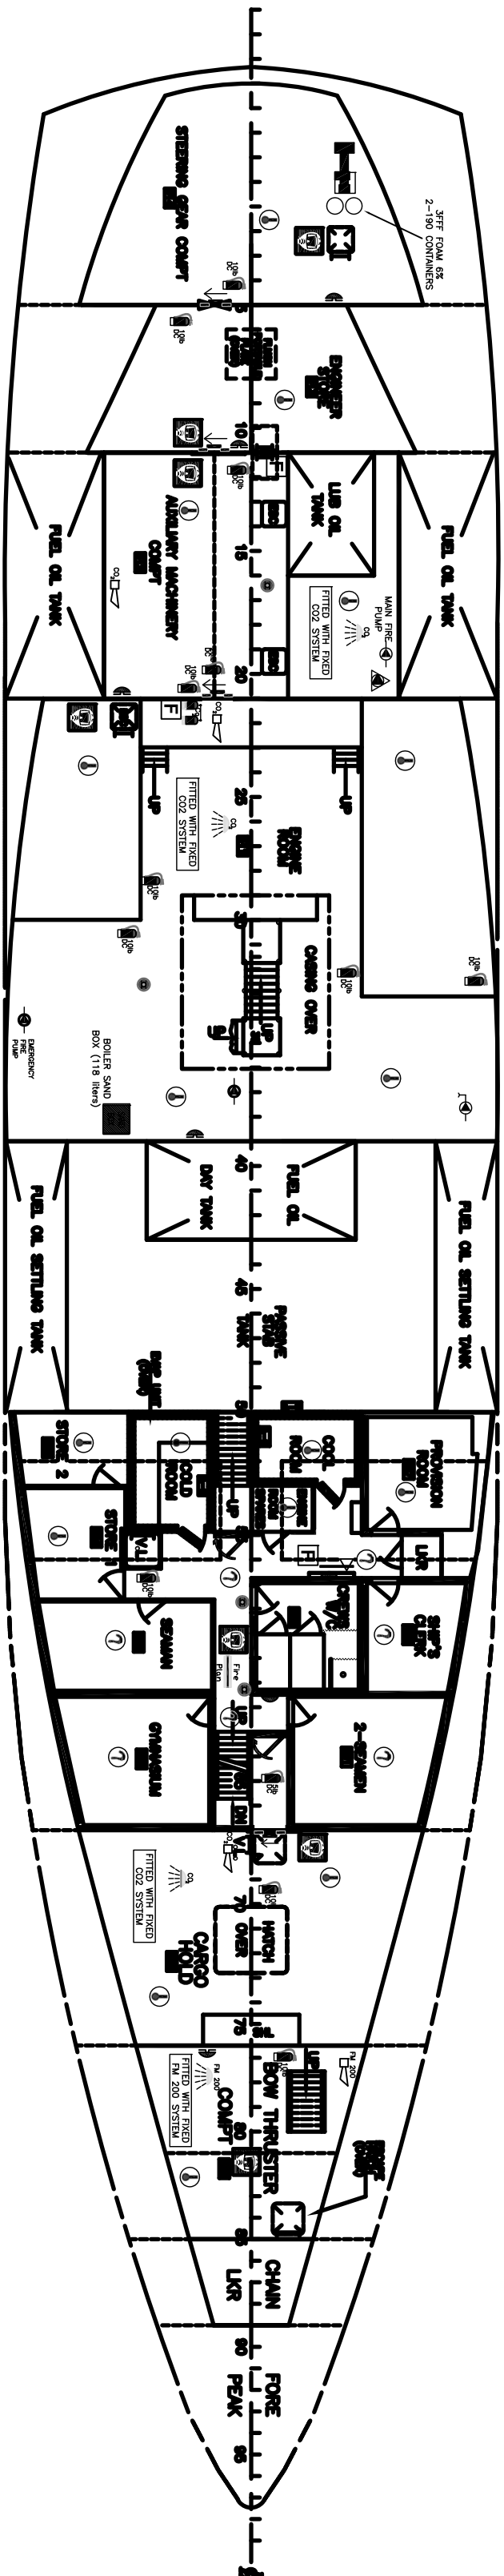


MAIN DECK

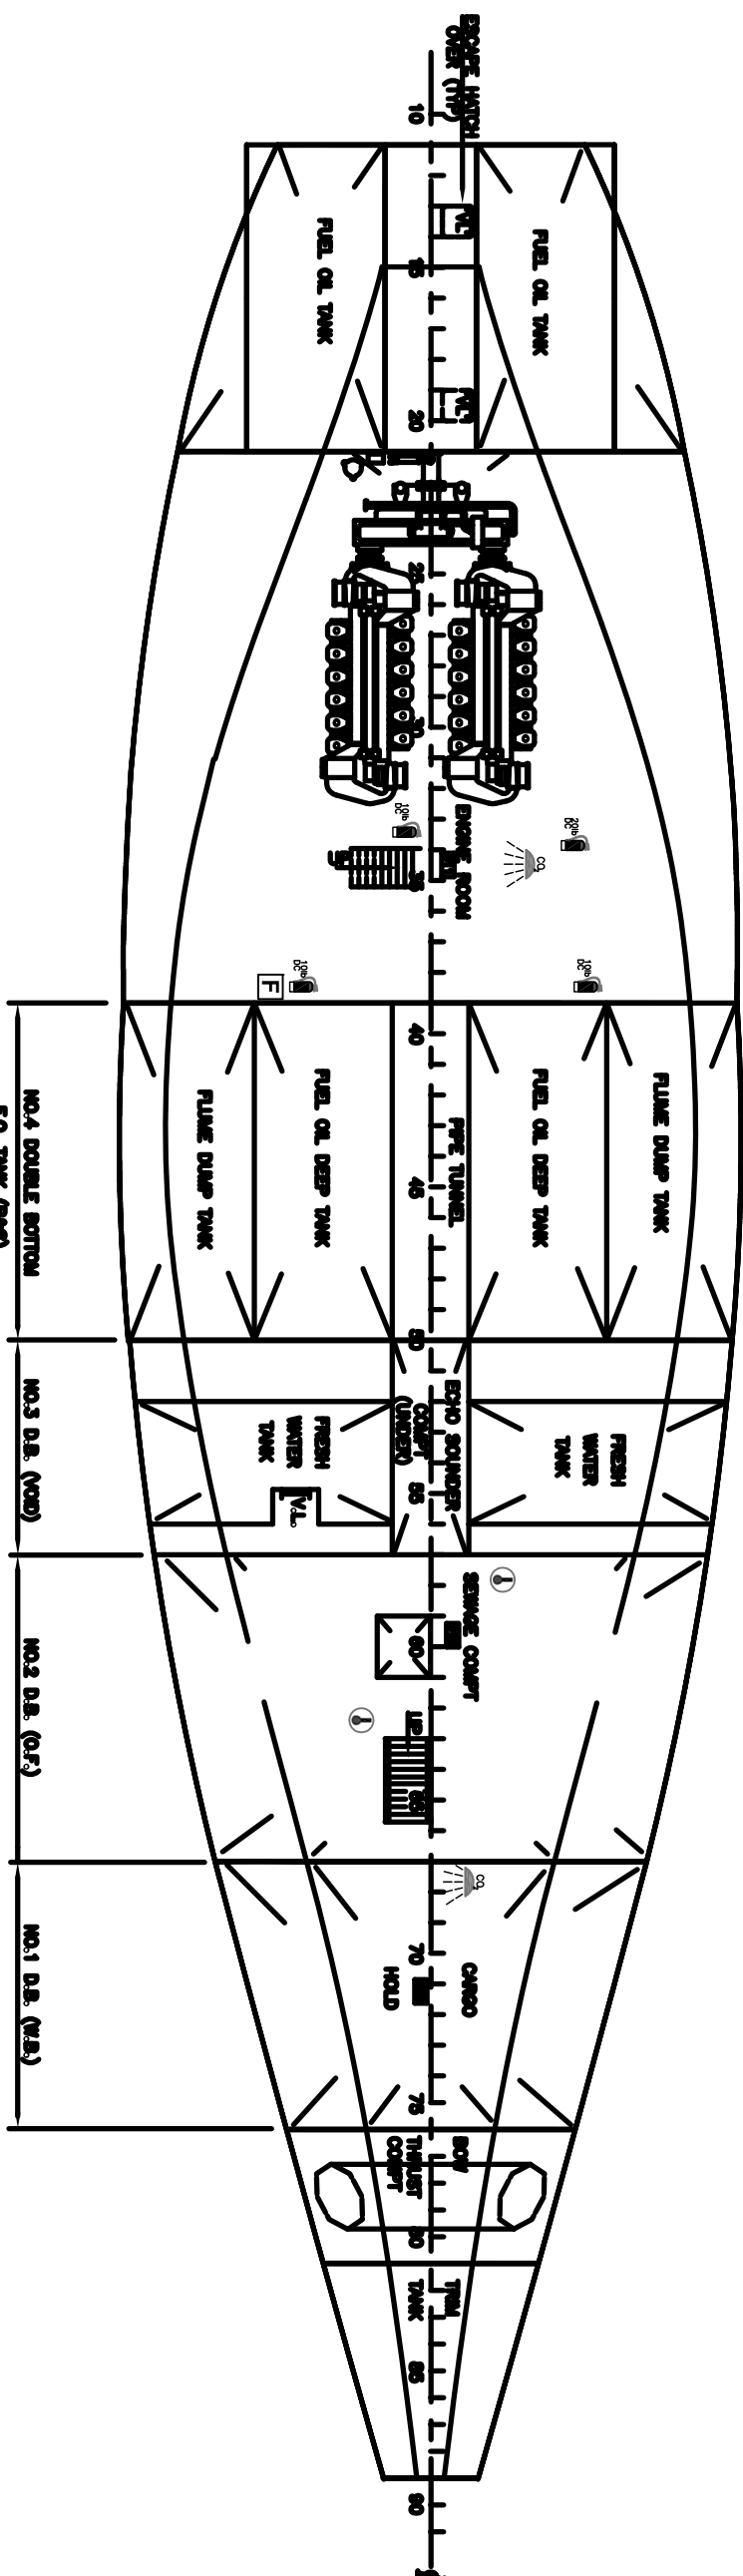

LOWER DECK

TANK TOP

CCGS Cape Roger
"As Fitted"
REV N ISSUED MAY 2015

—	1	W ² CLASS DIVISION
—	2	W ² CLASS PANEL
—	3	FIRE ALARM PANEL
—	4	FIRE ALARM
—	5	CO ₂ FIRE EXTINGUISHER
—	6	EMERGENCY DISCHARGE
—	7	EMERGENCY SIGNAGE
—	8	EMERGENCY EXIT LIGHTS
—	9	EMERGENCY EXIT LIGHTS
no	revision	revision no	revision date	revision by	revision description
N	DRAWING UPDATED		MAY/6/15	EH	
M	DRAWING UPDATED		JUN/20/15	EH	
L	DRAWING UPDATED		NOV/8/2011	EC	
K	DRAWING UPDATED		OCT 2011	EC	
J	DRAWING UPDATED AS FITTED		MAR 2011	HN	

FIRE-SAFETY PLAN
AS FITTED

COMPUTER FILE NUMBER: NMC560700