


BRIDGE DECK

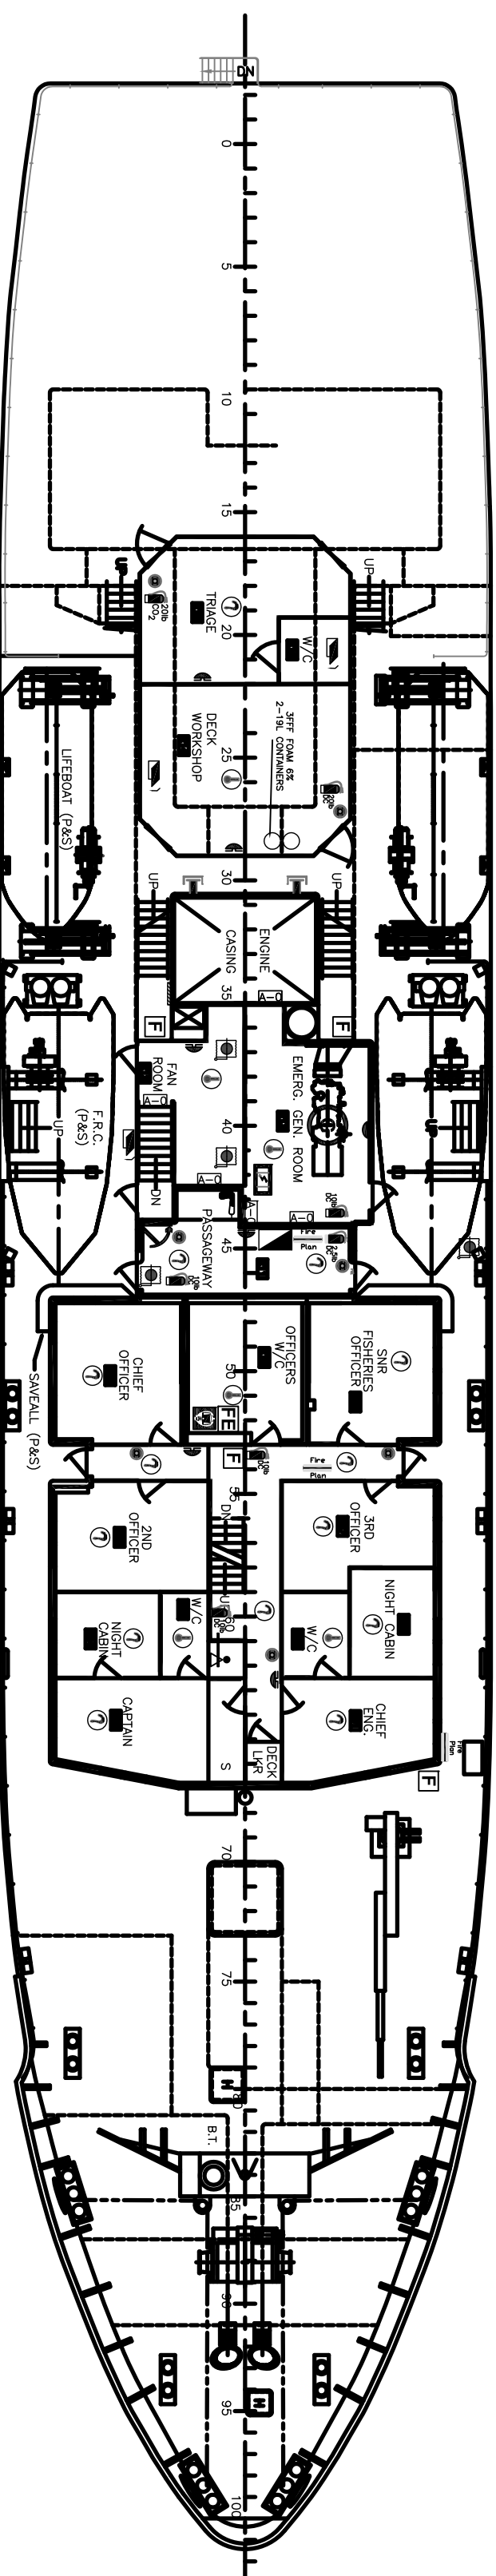

FOCSLE DECK

[illegible]

no	no	revision	revision	date	by	approved by
N		DRAWING UPDATED		MAY/6/15	EH	
M		DRAWING UPDATED		JUN/30/14	EH	
L		DRAWING UPDATED		NOV/8/11	EC	
K		DRAWING UPDATED		OCT/11	EC	
J		DRAWING UPDATED		MAY/15/11	NH	

FIRE-SAFETY PLAN  
AS FITTED

AS FILLED

0918 - 0918 SEPT. 3, 03	drawing - drawing R.R. BURTON		checked - written	designed - sketch put	approved approved
scale = architect's N.T.S.	project no. - projct. no.	A0	drawing no. - no. d. desatn	NM-C56-070-GA	sheet total 1/2