



RETURN BIDS TO:

RETOURNER LES SOUMISSIONS À:

Public Works Government Services Canada-
Bid Receiving / Réception des soumissions
189 Prince William Street
Room 405
Saint John
New Brunswick
E2L 2B9

INVITATION TO TENDER

APPEL D'OFFRES

**Tender To: Public Works and Government Services
Canada**

We hereby offer to sell to Her Majesty the Queen in right of
Canada, in accordance with the terms and conditions set
out herein, referred to herein or attached hereto, the goods,
services, and construction listed herein and on any attached
sheets at the price(s) set out therefor.

**Soumission aux: Travaux Publics et Services
Gouvernementaux Canada**

Nous offrons par la présente de vendre à Sa Majesté la
Reine du chef du Canada, aux conditions énoncées ou
incluses par référence dans la présente et aux annexes
ci-jointes, les biens, services et construction énumérés
ici et sur toute feuille ci-annexée, au(x) prix indiqué(s).

Comments - Commentaires

Vendor/Firm Name and Address

Raison sociale et adresse du
fournisseur/de l'entrepreneur

Issuing Office - Bureau de distribution

Public Works Government Services Canada- Bid
Receiving / Réception des soumissions
189 Prince William Street
Room 405
Saint John
New Bruns
E2L 2B9

Title - Sujet Grass Cutting-Rifle Ranges,Gagetown	
Solicitation No. - N° de l'invitation W0105-16E016/B	Date 2016-04-06
Client Reference No. - N° de référence du client W0105-16E016	GETS Ref. No. - N° de réf. de SEAG PW-\$PWB-101-3866
File No. - N° de dossier PWB-5-38209 (101)	CCC No./N° CCC - FMS No./N° VME
Solicitation Closes - L'invitation prend fin at - à 02:00 PM on - le 2016-05-16	
Time Zone Fuseau horaire Atlantic Daylight Saving Time ADT	
F.O.B. - F.A.B.	
Plant-Usine: <input type="checkbox"/> Destination: <input checked="" type="checkbox"/> Other-Autre: <input type="checkbox"/>	
Address Enquiries to: - Adresser toutes questions à: Lomax, Sandra	Buyer Id - Id de l'acheteur pwb101
Telephone No. - N° de téléphone (506) 636-4362 ()	FAX No. - N° de FAX (506) 636-4376
Destination - of Goods, Services, and Construction: Destination - des biens, services et construction: DEPARTMENT OF NATIONAL DEFENCE 5 ENGINEER SVCS. UNIT, BLDG. B-18 5 CDSB GAGETOWN OROMOCTO New Brunswick E2V4J5 Canada	

Instructions: See Herein

Instructions: Voir aux présentes

Delivery Required - Livraison exigée See Herein	Delivery Offered - Livraison proposée
Vendor/Firm Name and Address Raison sociale et adresse du fournisseur/de l'entrepreneur	
Telephone No. - N° de téléphone Facsimile No. - N° de télécopieur	
Name and title of person authorized to sign on behalf of Vendor/Firm (type or print) Nom et titre de la personne autorisée à signer au nom du fournisseur/ de l'entrepreneur (taper ou écrire en caractères d'imprimerie)	
Signature	Date

**Grass Cutting #5
Camp Petersville Small Arms Ranges, ASA & Training Area**

TABLE OF CONTENTS

PART 1 - GENERAL INFORMATION

- 1.2 Requirement
- 1.3 Debriefings

PART 2 - BIDDER INSTRUCTIONS

- 2.1 Standard Instructions, Clauses and Conditions
- 2.2 Submission of Bids
- 2.3 Former Public Servant
- 2.4 Enquiries - Bid Solicitation
- 2.5 Applicable Laws
- 2.6 Insurance Requirements
- 2.7 Workers Compensation Certification - Letter of Good Standing

PART 3 - BID PREPARATION INSTRUCTIONS

- 3.1 Bid Preparation Instructions

PART 4 - EVALUATION PROCEDURES AND BASIS OF SELECTION

- 4.1 Evaluation Procedures and Basis of Selection

PART 5 - CERTIFICATIONS

- 5.1 Mandatory Certifications Required Precedent to Contract Award

PART 6 - RESULTING CONTRACT CLAUSES

- 6.1 Requirement
- 6.2 Standard Clauses and Conditions
- 6.3 Term of Contract
- 6.4 Authorities
- 6.5 Proactive Disclosure of Contracts with Former Public Servants
- 6.6 Payment
- 6.7 Invoicing Instructions
- 6.8 Certifications
- 6.9 Applicable Laws
- 6.10 Priority of Documents
- 6.11 Defence Requirements
- 6.12 Insurance Requirements

Solicitation No. - N° de l'invitation
W0105-16E016/B
Client Ref. No. - N° de réf. du client
W0105-16E016

Amd. No. - N° de la modif.
File No. - N° du dossier
PWB-5-38209

Buyer ID - Id de l'acheteur
pwb101
CCC No./N° CCC - FMS No./N° VME

List of Annexes:

- Annex A: Evaluation Criteria and Basis of Selection
- Annex B: Basis of Payment
- Annex C: Insurance Requirements
- Annex D: Complete List of Each Individual Who is currently on the Bidder's Board of Directors
- Annex E: Specification

PART 1 - GENERAL INFORMATION

1.1 Requirement

The work covered under this Service Contract comprises the furnishing of all labour, material, tools, Supervision and equipment required to cut grass for the following areas:

1. Vimy, Amiens, Mons, Reichwald and Batouche Rifle Range
2. Three 50 meters Ranges
3. ASA Compound located on the Shirley Road within the Training Area
4. Camp Petersville

This Service Contract will extend from Date of Award to March 31, 2017 with an option to extend for two additional one year periods. The services must be provided in accordance with the Specification attached at Annex "E"

This agreement is subject to the provisions of the Agreement on Internal Trade, the North American Free Trade Agreement and the Canada-Peru, Canada-Colombia and Canada-Panama Free Trade Agreement.

1.2 Debriefings

Bidders may request a debriefing on the results of the bid solicitation process. Bidders should make the request to the Contracting Authority within 15 working days from receipt of the results of the bid solicitation process. The debriefing may be in writing, by telephone or in person.

PART 2 - BIDDER INSTRUCTIONS

2.1 Standard Instructions, Clauses and Conditions

All instructions, clauses and conditions identified in the bid solicitation by number, date and title are set out in the *Standard Acquisition Clauses and Conditions Manual* (<https://buyandsell.gc.ca/policy-and-guidelines/standard-acquisition-clauses-and-conditions-manual>) issued by Public Works and Government Services Canada.

Bidders who submit a bid agree to be bound by the instructions, clauses and conditions of the bid solicitation and accept the clauses and conditions of the resulting contract.

The 2003 (2014-09-25) Standard Instructions - Goods or Services - Competitive Requirements, are incorporated by reference into and form part of the bid solicitation.

2.1.1 SACC Manual Clauses

A0220T - Evaluation of Price (2014-06-26)

2.2 Submission of Bids

Bids must be submitted only to Public Works and Government Services Canada (PWGSC) Bid Receiving Unit by the date, time and place indicated on page 1 of the bid solicitation.

Solicitation No. - N° de l'invitation
W0105-16E016/B
Client Ref. No. - N° de réf. du client
W0105-16E016

Amd. No. - N° de la modif.
File No. - N° du dossier
PWB-5-38209

Buyer ID - Id de l'acheteur
pwb101
CCC No./N° CCC - FMS No./N° VME

Late tenders will be returned unopened.

- (a) Bids must be complete and submitted on prescribed tender form;
- (b) Include the tender call number/project number and description of proposed work;
- (c) Include the closing date and time;
- (d) Must be received prior to bid closing time and at the designated place and facsimile number - FACSIMILE NUMBER IS (506-636-4376).

NOTE: FACSIMILE BIDS

Only incorrect handling by the Department of Public Works and Government Services will excuse the delay of responses transmitted by facsimile. Misrouting, traffic volume, weather disturbances, or any cause for the late receipt of such responses are not acceptable.

Bid Receiving
Public Works and Government Services Canada
Room 421
189 Prince William Street
Saint John, New Brunswick
E2L 2B9

NOTE: THIS IS NOT A PUBLIC OPENING

2.3 Former Public Servant

Contracts awarded to former public servants (FPS) in receipt of a pension or of a lump sum payment must bear the closest public scrutiny, and reflect fairness in the spending of public funds. In order to comply with Treasury Board policies and directives on contracts awarded to FPSs, bidders must provide the information required below before contract award. If the answer to the questions and, as applicable the information required have not been received by the time the evaluation of bids is completed, Canada will inform the Bidder of a time frame within which to provide the information. Failure to comply with Canada's request and meet the requirement within the prescribed time frame will render the bid non-responsive.

Definitions

For the purposes of this clause, "former public servant" is any former member of a department as defined in the *Financial Administration Act*, R.S., 1985, c. F-11, a former member of the Canadian Armed Forces or a former member of the Royal Canadian Mounted Police. A former public servant may be:

- a. an individual;
- b. an individual who has incorporated;
- c. a partnership made of former public servants; or
- d. a sole proprietorship or entity where the affected individual has a controlling or major interest in the entity.

Solicitation No. - N° de l'invitation
W0105-16E016/B
Client Ref. No. - N° de réf. du client
W0105-16E016

Amd. No. - N° de la modif.
File No. - N° du dossier
PWB-5-38209

Buyer ID - Id de l'acheteur
pwb101
CCC No./N° CCC - FMS No./N° VME

"lump sum payment period" means the period measured in weeks of salary, for which payment has been made to facilitate the transition to retirement or to other employment as a result of the implementation of various programs to reduce the size of the Public Service. The lump sum payment period does not include the period of severance pay, which is measured in a like manner.

"pension" means a pension or annual allowance paid under the [Public Service Superannuation Act](#) (PSSA), R.S., 1985, c. P-36, and any increases paid pursuant to the [Supplementary Retirement Benefits Act](#), R.S., 1985, c. S-24 as it affects the PSSA. It does not include pensions payable pursuant to the [Canadian Forces Superannuation Act](#), R.S., 1985, c. C-17, the [Defence Services Pension Continuation Act](#), 1970, c. D-3, the [Royal Canadian Mounted Police Pension Continuation Act](#), 1970, c. R-10, and the [Royal Canadian Mounted Police Superannuation Act](#), R.S., 1985, c. R-11, the [Members of Parliament Retiring Allowances Act](#), R.S. 1985, c. M-5, and that portion of pension payable to the [Canada Pension Plan Act](#), R.S., 1985, c. C-8.

Former Public Servant in Receipt of a Pension

As per the above definitions, is the Bidder a FPS in receipt of a pension? **Yes** () **No** ()

If so, the Bidder must provide the following information, for all FPSs in receipt of a pension, as applicable:

- a. name of former public servant;
- b. date of termination of employment or retirement from the Public Service.

By providing this information, Bidders agree that the successful Bidder's status, with respect to being a former public servant in receipt of a pension, will be reported on departmental websites as part of the published proactive disclosure reports in accordance with [Contracting Policy Notice: 2012-2](#) and the [Guidelines on the Proactive Disclosure of Contracts](#).

Work Force Adjustment Directive

Is the Bidder a FPS who received a lump sum payment pursuant to the terms of the Work Force Adjustment Directive? **Yes** () **No** ()

If so, the Bidder must provide the following information:

- a. name of former public servant;
- b. conditions of the lump sum payment incentive;
- c. date of termination of employment;
- d. amount of lump sum payment;
- e. rate of pay on which lump sum payment is based;
- f. period of lump sum payment including start date, end date and number of weeks;
- g. number and amount (professional fees) of other contracts subject to the restrictions of a work force adjustment program.

Solicitation No. - N° de l'invitation
W0105-16E016/B
Client Ref. No. - N° de réf. du client
W0105-16E016

Amd. No. - N° de la modif.
File No. - N° du dossier
PWB-5-38209

Buyer ID - Id de l'acheteur
pwb101
CCC No./N° CCC - FMS No./N° VME

For all contracts awarded during the lump sum payment period, the total amount of fees that may be paid to a FPS who received a lump sum payment is \$5,000, including Applicable Taxes.

2.4 Enquiries - Bid Solicitation

All enquiries must be submitted in writing to the Contracting Authority no later than five (5) calendar days before the bid closing date. Enquiries received after that time may not be answered.

Bidders should reference as accurately as possible the numbered item of the bid solicitation to which the enquiry relates. Care should be taken by bidders to explain each question in sufficient detail in order to enable Canada to provide an accurate answer. Technical enquiries that are of a proprietary nature must be clearly marked "proprietary" at each relevant item. Items identified as "proprietary" will be treated as such except where Canada determines that the enquiry is not of a proprietary nature. Canada may edit the question(s) or may request that the Bidder do so, so that the proprietary nature of the question(s) is eliminated, and the enquiry can be answered to all bidders. Enquiries not submitted in a form that can be distributed to all bidders may not be answered by Canada.

2.5 Applicable Laws

Any resulting contract must be interpreted and governed, and the relations between the parties determined, by the laws in force in Prince Edward Island.

Bidders may, at their discretion, substitute the applicable laws of a Canadian province or territory of their choice without affecting the validity of their bid, by deleting the name of the Canadian province or territory specified and inserting the name of the Canadian province or territory of their choice. If no change is made, it acknowledges that the applicable laws specified are acceptable to the bidders.

2.6 Insurance Requirements – G1007T (2011-05-16)

The Bidder must provide a letter from an insurance broker or an insurance company licensed to operate in Canada stating that the Bidder, if awarded a contract as a result of the bid solicitation, can be insured in accordance with the Insurance Requirements specified in Annex "C".

If the information is not provided in the bid, the Contracting Authority will so inform the Bidder and provide the Bidder with a time frame within which to meet the requirement. Failure to comply with the request of the Contracting Authority and meet the requirement within that time period will render the bid non-responsive.

2.7 Workers Compensation Certification - Letter of Good Standing – A0285T (2012-07-16)

The Bidder must have an account in good standing with the applicable provincial or territorial Workers' Compensation Board.

The Bidder must provide, within seven (7) days following a request from the Contracting Authority, a certificate or letter from the applicable Workers' Compensation Board confirming the Bidder's good standing account. Failure to comply with the request may result in the bid being declared non-responsive.

PART 3 - BID PREPARATION INSTRUCTIONS

3.1 Bid Preparation Instructions

Prices must appear in the financial bid only. No prices must be indicated in any other section of the bid.

It is required that the bids follow the response format/instructions as detailed below:

Section I: Technical Bid

No Technical Bid required as part of this requirement.

Section II: Financial Bid

Bidders must submit their financial bid in accordance with Annex "B" Basis of Payment. The total amount of Applicable Taxes must be shown separately.

Section III: Certifications

Bidders must submit the certifications required under Part 5.

PART 4 - EVALUATION PROCEDURES AND BASIS OF SELECTION

4.1 Evaluation Procedures and Basis of Selection

Bids will be evaluated in accordance with the **Evaluation Criteria and Basis of Selection** specified in **Annex "A"** and **Basis of Payment** specified in **Annex "B"**. Bids will be assessed in accordance with the entire requirement of the bid solicitation including the technical and financial evaluation criteria.

PART 5 - CERTIFICATIONS

Bidders must provide the required certifications and associated information to be awarded a contract.

The certifications provided by bidders to Canada are subject to verification by Canada at all times. Canada will declare a bid non-responsive, or will declare a contractor in default in carrying out any of its obligations under the Contract, if any certification made by the Bidder is found to be untrue whether made knowingly or unknowingly, during the bid evaluation period or during the contract period.

The Contracting Authority will have the right to ask for additional information to verify the Bidder's certifications. Failure to comply and to cooperate with any request or requirement imposed by the Contracting Authority may render the bid non-responsive or constitute a default under the Contract.

5.1 Certifications Precedent to Contract Award

The certifications listed below should be completed and submitted with the bid, but may be submitted afterwards. If any of these required certifications is not completed and submitted as requested, the Contracting Authority will inform the Bidder of a time frame within which to provide the information. Failure

Solicitation No. - N° de l'invitation
W0105-16E016/B
Client Ref. No. - N° de réf. du client
W0105-16E016

Amd. No. - N° de la modif.
File No. - N° du dossier
PWB-5-38209

Buyer ID - Id de l'acheteur
pwb101
CCC No./N° CCC - FMS No./N° VME

to comply with the request of the Contracting Authority and to provide the certifications within the time frame provided will render the bid non-responsive.

5.1.1 Integrity Provisions - Associated Information

By submitting a bid, the Bidder certifies that the Bidder and its Affiliates are in compliance with the provisions as stated in Section 01 Integrity Provisions - Bid of Standard Instructions [2003](#). The associated information required within the Integrity Provisions will assist Canada in confirming that the certifications are true.

5.1.2 Federal Contractors Program for Employment Equity - Bid Certification

By submitting a bid, the Bidder certifies that the Bidder, and any of the Bidder's members if the Bidder is a Joint Venture, is not named on the Federal Contractors Program (FCP) for employment equity "[FCP Limited Eligibility to Bid](#)" list (http://www.labour.gc.ca/eng/standards_equity/eq/emp/fcp/list/inelig.shtml) available from [Employment and Social Development Canada \(ESDC\) - Labour's](#) website.

Canada will have the right to declare a bid non-responsive if the Bidder, or any member of the Bidder if the Bidder is a Joint Venture, appears on the "[FCP Limited Eligibility to Bid](#)" list at the time of contract award.

PART 6 - RESULTING CONTRACT CLAUSES

The following clauses and conditions apply to and form part of any contract resulting from the bid solicitation.

6.1 Requirement

The Contractor must perform the Work in accordance with the Specification at Annex "E".

6.2 Standard Clauses and Conditions

All clauses and conditions identified in the Contract by number, date and title are set out in the [Standard Acquisition Clauses and Conditions Manual](#) (<https://buyandsell.gc.ca/policy-and-guidelines/standard-acquisition-clauses-and-conditions-manual>) issued by Public Works and Government Services Canada.

6.2.1 General Conditions

[2010C](#) (2014-09-25), General Conditions - Services (Medium Complexity) apply to and form part of the Contract.

6.3 Term of Contract

6.3.1 Period of the Contract

The Work is to be performed during the period of May 1, 2016 to March 31, 2017

Solicitation No. - N° de l'invitation
W0105-16E016/B
Client Ref. No. - N° de réf. du client
W0105-16E016

Amd. No. - N° de la modif.
File No. - N° du dossier
PWB-5-38209

Buyer ID - Id de l'acheteur
pwb101
CCC No./N° CCC - FMS No./N° VME

6.3.2 Option to Extend the Contract

The Contractor grants to Canada the irrevocable option to extend the term of the Contract by up to two (2) additional one (1) year period(s) under the same conditions. The Contractor agrees that, during the extended period of the Contract, it will be paid in accordance with the applicable provisions as set out in the Basis of Payment.

Canada may exercise this option at any time by sending a written notice to the Contractor at least thirty (30) calendar days before the expiry date of the Contract. The option may only be exercised by the Contracting Authority, and will be evidenced for administrative purposes only, through a contract amendment.

6.4 Authorities

6.4.1 Contracting Authority

The Contracting Authority for the Contract is:

Name: Sandra Lomax
Title: Supply Specialist
Organization: Public Works and Government Services Canada
Acquisitions Branch
Directorate: Real Property Contracting
Address: 189 Prince William Street
Saint John, New Brunswick
E2L 2B9
Telephone: (506) 636-4362
Facsimile: (506) 636-4376
E-mail address: sandra.lomax@pwgsc.gc.ca

6.4.2 Project Authority

The Project Authority for the Contract is: *Will be made available at time of award*

Name:
Title:
Organization:
Address:

Telephone :
Facsimile:
E-mail address:

The Project Authority is the representative of the department or agency for whom the Work is being carried out under the Contract and is responsible for all matters concerning the technical content of the Work under the Contract. Technical matters may be discussed with the Project Authority, however the Project Authority has no authority to authorize changes to the scope of the Work. Changes to the scope of the Work can only be made through a contract amendment issued by the Contracting Authority.

Solicitation No. - N° de l'invitation
W0105-16E016/B
Client Ref. No. - N° de réf. du client
W0105-16E016

Amd. No. - N° de la modif.
File No. - N° du dossier
PWB-5-38209

Buyer ID - Id de l'acheteur
pwb101
CCC No./N° CCC - FMS No./N° VME

6.4.3 Contractor's Representative

Name:
Title:
Organization:
Address:

Telephone :
Facsimile:
E-mail address:

6.5 Proactive Disclosure of Contracts with Former Public Servants

By providing information on its status, with respect to being a former public servant in receipt of a [Public Service Superannuation Act](#) (PSSA) pension, the Contractor has agreed that this information will be reported on departmental websites as part of the published proactive disclosure reports, in accordance with [Contracting Policy Notice: 2012-2](#) of the Treasury Board Secretariat of Canada.

6.6 Payment

6.6.1 Basis of Payment

Basis of payment is in accordance with Annex "B" and section 12, Payment Period, of the 2010C (2014-09-25), General Conditions - Services (Medium Complexity).

6.6.2 Limitation of Price

SACC Manual clause [C6000C](#) (2011-05-16) Limitation of Price

6.6.3 Monthly Payment

SACC Manual clause H1008C (2008-05-12) Monthly Payment

6.7 Invoicing Instructions

The Contractor must submit invoices in accordance with the information required in section 10, Invoice Submission, of the 2010C (2014-09-25), General Conditions - Services (Medium Complexity).

6.8 Certifications

6.8.1 Compliance

The continuous compliance with the certifications provided by the Contractor in its bid and the ongoing cooperation in providing associated information are conditions of the Contract. Certifications are subject to verification by Canada during the entire period of the Contract. If the Contractor does not comply with any certification, fails to provide the associated information, or if it is determined that any certification

Solicitation No. - N° de l'invitation
W0105-16E016/B
Client Ref. No. - N° de réf. du client
W0105-16E016

Amd. No. - N° de la modif.
File No. - N° du dossier
PWB-5-38209

Buyer ID - Id de l'acheteur
pwb101
CCC No./N° CCC - FMS No./N° VME

made by the Contractor in its bid is untrue, whether made knowingly or unknowingly, Canada has the right, pursuant to the default provision of the Contract, to terminate the Contract for default.

6.9 Applicable Laws

The Contract must be interpreted and governed, and the relations between the parties determined, by the laws in force in New Brunswick

6.10 Priority of Documents

If there is a discrepancy between the wording of any documents that appear on the list, the wording of the document that first appears on the list has priority over the wording of any document that subsequently appears on the list.

- (a) the Articles of Agreement;
- (b) the general conditions 2010C (2014-09-25)
- (c) Annex E, Requirement;
- (d) the Contractor's bid dated _____

6.11 Defence Contract

SACC Manual clause [A9006C](#) 2012-07-16) Defence Contract

6.12 Insurance Requirements

The Contractor must comply with the insurance requirements specified in Annex "C". The Contractor must maintain the required insurance coverage for the duration of the Contract. Compliance with the insurance requirements does not release the Contractor from or reduce its liability under the Contract.

The Contractor is responsible for deciding if additional insurance coverage is necessary to fulfill its obligation under the Contract and to ensure compliance with any applicable law. Any additional insurance coverage is at the Contractor's expense, and for its own benefit and protection.

The Contractor must forward to the Contracting Authority within seven (7) days after request from the Contracting Authority and prior to award of Service Contract, a Certificate of Insurance evidencing the insurance coverage and confirming that the insurance policy complying with the requirements is in force. Coverage must be placed with an Insurer licensed to carry out business in Canada. The Contractor must, if requested by the Contracting Authority, forward to Canada a certified true copy of all applicable insurance policies.

ANNEX "A"

EVALUATION CRITERIA AND BASIS OF SELECTION

Bids received will be assessed in accordance with the entire requirement of the bid solicitation.

1. Mandatory Criteria

1. Submission of firm prices/rates for one (1) year including two (2) option years in accordance with Invitation to Tender.
2. A duly completed and signed Invitation to Tender including all Addenda.
3. Within seven (7) days of request from contracting authority and prior to award of Service Contract, provide proof that Bidder has an account in good standing with the Provincial Workers Compensation Board/Commission.
4. Within seven (7) days of request from Contracting Authority and prior to award of the Service Contract, Contractor must provide proof of \$2 Million General Liability Insurance.
5. All equipment and trimmer operators must be qualified and experienced in the proper operation of the Contractors grass cutting machinery and equipment.

2. 2007/05/07 A0069T Basis of Selection - Mandatory Requirements Only

A bid must comply with all requirements of the bid solicitation to be declared responsive. The responsive bid with the lowest evaluated price will be recommended for award of a contract.

Solicitation No. - N° de l'invitation
W0105-16E016/B
Client Ref. No. - N° de réf. du client
W0105-16E016

Amd. No. - N° de la modif.
File No. - N° du dossier
PWB-5-38209

Buyer ID - Id de l'acheteur
pwb101
CCC No./N° CCC - FMS No./N° VME

ANNEX "B"

Basis of Payment

The following requirement must be strictly adhered to: **Failure to do so shall render the bidder's proposal as non-responsive.**

It is mandatory that the bidders submit firm rates for the Period of the Service Contract for all items listed hereafter. Unit Price Tables, will be considered as the bidder's Financial Proposal.

Each item specified in the Unit Price Tables, includes wages, traveling time and costs, allowances, supervision, liabilities as employer, insurance, and the use of all tools, tackle, etc., overhead, profit, and all other liabilities whatsoever.

The prices inserted in the Unit Price Tables, includes all applicable federal, provincial and municipal taxes. However, they do not include any amount for the Goods and Services Tax (GST)/Harmonized Sales Tax (HST). The appropriate GST/HST amounts will be paid by Her Majesty to the Offeror in addition to the amount paid against the amount of the contract.

Solicitation No. - N° de l'invitation
W0105-16E016/B
Client Ref. No. - N° de réf. du client
W0105-16E016

Amd. No. - N° de la modif.
File No. - N° du dossier
PWB-5-38209

Buyer ID - Id de l'acheteur
pwb101
CCC No./N° CCC - FMS No./N° VME

Solicitation No. - N° de l'invitation
W0105-16E016/B
Client Ref. No. - N° de réf. du client
W0105-16E016

Amd. No. - N° de la modif.
PWB 101
File No. - N° du dossier
PWB-5-38209

Buyer ID - Id de l'acheteur
PWB 101
CCC No./N° CCC - FMS No./N° VME

W0105-16E016

The estimated quantity entered in column four for each item is an estimate only for service as and when required and does not infer all the quantities for that item will be utilized or that the quantities may not be exceeded.

NOTE: TENDERS WILL BE EVALUATED ON THE TOTAL BID FOR THE FIRST TERM OF THE CONTRACT PLUS THE OPTION YEARS. HOWEVER, ANY CONTRACT AWARD WILL BE FOR THE TERM OF MAY 1, 2016 TO MARCH 31, 2017.

Item	Class of Service	Unit of Measure	Estimated Quantity	Term		Option Year		Option Year	
				Date of Award to		April 1, 2017 to March		April 1, 2018 to March	
				March 31, 2017	Total	Price Per Unit	Total	Price Per Unit	Total
1.	Unit price to cut and trim to a height of 75 mm as indicated on site plans for Vimy, Amiens, Mons, Reichswald, 50 metres and Batouche Ranges	per	4						
2.	Unit price to cut and trim to a height of 75 mm as indicated on site plan for ASA area	per	4						
3.	Unit Price to cut and trim to a height of 75 mm as indicated on site plan for Camp Petersville	Per	4						
4.	Additional cutes if required and authorized by the Engineer for items 1.13.2; 1.13.3 and 1.13.4	Per	4						

Solicitation No. - N° de l'invitation
 W0105-16E016/B
 Client Ref. No. - N° de réf. du client
 W0105-16E016

Amd. No. - N° de la modif.
 File No. - N° du dossier
 PWB-5-38209

Buyer ID - Id de l'acheteur
 PWB 101
 CCC No./N° CCC - FMS No./N° VME

5.	Mower including operator to cuto additional areas such as South Boundary Demolition Range, Small Charge Range, Bivouac sites, Airstrips, Weather Monitoring sites and other sites within 5 CDSB Gagetown	Hours	100							
6.	Trimmer including operator to trim additional areas	Hours	150							
7.	Tractor equipped with Bush Hog including operator	Hours	100							

Total For First Term and Option Years

\$ _____

\$ _____

\$ _____

GRAND TOTAL FOR FIRST TERM AND OPTION YEARS

\$ _____
 A, B and C

ANNEX "C"

INSURANCE REQUIREMENTS

Commercial General Liability Insurance

1. The Contractor must obtain Commercial General Liability Insurance, and maintain it in force throughout the duration of the Contract, in an amount usual for a contract of this nature, but for not less than \$2,000,000 per accident or occurrence and in the annual aggregate.
2. The Commercial General Liability policy must include the following:
 - a. Additional Insured: Canada is added as an additional insured, but only with respect to liability arising out of the Contractor's performance of the Contract. The interest of Canada should read as follows: Canada, as represented by Public Works and Government Services Canada.
 - b. Bodily Injury and Property Damage to third parties arising out of the operations of the Contractor.
 - c. Products and Completed Operations: Coverage for bodily injury or property damage arising out of goods or products manufactured, sold, handled, or distributed by the Contractor and/or arising out of operations that have been completed by the Contractor.
 - d. Personal Injury: While not limited to, the coverage must include Violation of Privacy, Libel and Slander, False Arrest, Detention or Imprisonment and Defamation of Character.
 - e. Cross Liability/Separation of Insureds: Without increasing the limit of liability, the policy must protect all insured parties to the full extent of coverage provided. Further, the policy must apply to each Insured in the same manner and to the same extent as if a separate policy had been issued to each.
 - f. Blanket Contractual Liability: The policy must, on a blanket basis or by specific reference to the Contract, extend to assumed liabilities with respect to contractual provisions.
 - g. Employees and, if applicable, Volunteers must be included as Additional Insured.
 - h. Employers' Liability (or confirmation that all employees are covered by Worker's compensation (WSIB) or similar program)
 - i. Broad Form Property Damage including Completed Operations: Expands the Property Damage coverage to include certain losses that would otherwise be excluded by the standard care, custody or control exclusion found in a standard policy.

-
- j. Notice of Cancellation: The Insurer will endeavour to provide the Contracting Authority thirty (30) days written notice of policy cancellation.
 - k. If the policy is written on a claims-made basis, coverage must be in place for a period of at least 12 months after the completion or termination of the Contract.
 - l. Owners' or Contractors' Protective Liability: Covers the damages that the Contractor becomes legally obligated to pay arising out of the operations of a subcontractor.
 - m. Non-Owned Automobile Liability - Coverage for suits against the Contractor resulting from the use of hired or non-owned vehicles.
 - n. Sudden and Accidental Pollution Liability (minimum 120 hours): To protect the Contractor for liabilities arising from damages caused by accidental pollution incidents.
 - p. Litigation Rights: Pursuant to subsection 5(d) of the [Department of Justice Act](#), S.C. 1993, c. J-2, s.1, if a suit is instituted for or against Canada which the Insurer would, but for this clause, have the right to pursue or defend on behalf of Canada as an Additional Named Insured under the insurance policy, the Insurer must promptly contact the Attorney General of Canada to agree on the legal strategies by sending a letter, by registered mail or by courier, with an acknowledgement of receipt.

For the province of Quebec, send to:

*Director Business Law Directorate,
Quebec Regional Office (Ottawa),
Department of Justice,
284 Wellington Street, Room SAT-6042,
Ottawa, Ontario, K1A 0H8*

For other provinces and territories, send to:

*Senior General Counsel,
Civil Litigation Section,
Department of Justice
234 Wellington Street, East Tower
Ottawa, Ontario K1A 0H8*

A copy of the letter must be sent to the Contracting Authority. Canada reserves the right to co-defend any action brought against Canada. All expenses incurred by Canada to co-defend such actions will be at Canada's expense. If Canada decides to co-defend any action brought against it, and Canada does not agree to a proposed settlement agreed to by the Contractor's insurer and the plaintiff(s) that would result in the settlement or dismissal of the action against Canada, then Canada will be responsible to the Contractor's insurer for any difference between the proposed settlement amount and the amount finally awarded or paid to the plaintiffs (inclusive of costs and interest) on behalf of Canada.

Solicitation No. - N° de l'invitation
W0105-16E016/B
Client Ref. No. - N° de réf. du client
W0105-16E016

Amd. No. - N° de la modif.
File No. - N° du dossier
PWB-5-38209

Buyer ID - Id de l'acheteur
PWB 101
CCC No./N° CCC - FMS No./N° VME

ANNEX "D"

Complete List of Each Individual Who is Currently on the Board of Directors

***NOTE TO BIDDERS
WRITE DIRECTORS SURNAMES AND GIVEN NAMES IN BLOCK LETTERS***

Solicitation No. - N° de l'invitation
W0105-16E016/B
Client Ref. No. - N° de réf. du client
W0105-16E016

Amd. No. - N° de la modif.
File No. - N° du dossier
PWB-5-38209

Buyer ID - Id de l'acheteur
PWB 101
CCC No./N° CCC - FMS No./N° VME

ANNEX "E"

SPECIFICATION



**DEPARTMENT OF NATIONAL DEFENCE
5 CANADIAN DIVISION SUPPORT BASE
5 ENGINEER SERVICES UNIT
5 CDSB GAGETOWN**

SPECIFICATION

SERVICE CONTRACT

**GRASS CUTTING #5
SMALL ARMS RANGES, ASA,
CAMP PETERSVILLE & TRAINING AREA
01 MAY 2016 TO 31 MARCH 2017
WITH AN OPTION TO RENEW
TWO - ONE YEAR PERIODS**

Designed by

Fire Inspector

Project O

Engineering O

PF No:

Job No: L-G2/-9301/232

Date: 2016-01-05

<u>Section</u>	<u>Title</u>	<u>Pages</u>
<u>Division 00 - Procurement and Contracting Requirements</u>		
00 21 13	Instructions to Bidders	4
<u>Division 01 - General Requirements</u>		
01 35 30	Health and Safety Requirements	2
01 35 35	DND Fire Safety Requirements	3
01 35 43	Environmental Procedures	1
<u>Division 02 - Existing Conditions</u>		
02 97 00	Grass Cutting	3
<u>List of Drawings</u>		
L-G2-9301/232-101	Site Plan - Base	1
L-G2-9301/232-102	Site Plan - Vimy	1
L-G2-9301/232-103	Site Plan - Reichwald	1
L-G2-9301/232-104	Site Plan - Ammunition Storage Area (ASA)	1
L-G2-9301/232-105	Site Plan - 50m Ranges	1
L-G2-9301/232-106	Site Plan - Camp Petersville	1

END OF SECTION

1.01 DESCRIPTION OF WORK

- .1 The work covered under this Service Contract comprises the furnishing of all labour, material, tools, Supervision, and equipment required to cut grass, as shown on drawings for the following areas:
 - .1 Vimy, Amiens, Mons, Reichwald, and Batouche Rifle Ranges;
 - .2 Three 50 meters Ranges;
 - .3 ASA Compound located on the Shirley Road within the Training Area; and
 - .4 Camp Petersville.
- .2 For other areas within the Ranges and Training Area and outside the ASA Compound will be as required.

1.02 DURATION OF CONTRACT

- .1 The duration of this Contract will be from 01 May 2016 to 31 March 2017 with an option to renew two - one year periods.

1.03 QUALIFICATIONS

- .1 All operators and trimmers must be qualified and experienced in the proper operation of machinery and equipment. All employees must be trained in proper fueling methods, spill control and mandatory use of personnel protective equipment

1.04 ENGINEER

- .1 The Engineer, as defined and stated in this specification will be the Commanding Officer 5 Engineer Service Unit or a designated representative. The address of the Engineer is:

Contracts Office
5 Engineer Service Unit
Building B-18
5 CDSB Gagetown
PO Box 17000 Stn. Forces
Oromocto, NB
E2V 4J5
Tel: (506) 422-2677
Fax: (506) 422-1248

1.05 DOCUMENTS REQUIRED

- .1 Maintain at the job site, one copy of each of the following:
 - .1 Specification; and
 - .2 Contract drawings.

1.06 CONTRACTOR'S USE OF SITE

- .1 Access to the site of the work to be as directed by the Engineer.
- .2 Movement around the site is subject to restrictions laid down by the Engineer and Military requirements.

- .3 Do not unreasonably encumber the site with materials or equipment.

1.07 POWER AND WATER

- .1 DND can provide, free of charge, temporary electric power for the purpose of this agreement.
- .2 Engineer will determine delivery points and quantities limits. Engineers written permission is required before any connection is made. Connection to the power supply in accordance with Canadian Electrical code C-22.1-12.
- .3 Contractor to provide, at no cost to DND all equipment and temporary lines to bring this service to work site.
- .4 Supply of temporary service by DND is subject to DND requirement and may be discontinued at any time without notice or acceptance of any liability for damage or delay caused by such a withdrawal of temporary service.

1.08 GUARANTEE

- .1 The Contractor will guarantee all workmanship to the satisfaction of the Engineer. Unsatisfactory work will be rectified at the Contractors expense.

1.09 CODES AND STANDARDS

- .1 Perform all work in accordance with Canada Labour Code Part 2. Employer must provide PP&E to workers and ensure safety standards are met.
- .2 Contractor must be registered with WorkSafeNB and provide a copy of this to the Engineer.
- .3 Comply with the requirements of Workplace Hazardous Material Information System (WHMIS) regarding use, handling, storage and disposal of hazardous material; labeling and provision of MSDS acceptable to Human Resources and Skills Development Canada and Health Canada.

1.10 TEMPORARY STRUCTURES

- .1 The Contractor will furnish and maintain suitable storage facilities as may be required for their equipment and materials.
- .2 Temporary facilities will be erected in areas approved by the Engineer in writing.
- .3 On completion of the contract, these temporary facilities will be removed by the Contractor and the site left in a clean and tidy condition which meets the satisfaction of the Engineer.
- .4 Fuel storage tanks are required to be double wall and meet ULC S601, with an overflow valve and a dispenser sump with leak detection.
- .5 Storage tank systems must be properly supported above grade level to the satisfaction of the Engineer.

1.11 WORK REQUISITION

- .1 The Contractor will advise the Engineer of the telephone number at which they or their representative may be contacted at any time.
- .2 The Contractor will not refuse any call for service requested by the Engineer and will respond within 24 hours.
- .3 Work undertaken at the request of others will be entirely at the Contractor's risk with regard to payment.

1.12 QUANTITIES AND BASIS OF PAYMENT

- .1 The Contractor will submit prices for the following in accordance with the specification:
- .2 Unit price to cut and trim to a height of 75 mm as indicated on site plans for Vimy, Amiens, Mons, Reichwald, 50 metres and Batouche Ranges. **Guaranteed Quantity: 4 Cuts**
- .3 Unit price to cut and trim to a height of 75 mm as indicated on site plan for ASA area. **Guaranteed Quantity: 4 Cuts**
- .4 Unit Price to cut and trim to a height of 75 mm as indicated on site plan for Camp Petersville. **Guaranteed Quantity: 4 Cuts**
- .5 Additional cuts if required and authorized by the Engineer for items 1.13.2; 1.13.3. and 1.13.4. **Estimated Quantity: 4 Cuts**
- .6 Mower including operator to cut additional areas such as South Boundary Demolition Range, Small Charge Range, Bivouac sites, Airstrips, Weather Monitoring sites, and other sites within 5 CDSB Gagetown. **Estimated Quantity: 100 Hours**
- .7 Trimmer including operator to trim additional areas. **Estimated Quantity: 150 hours**
- .8 Tractor equipped with Bush Hog including operator. **Estimated Quantity: 100 Hours**

1.13 CONTRACTOR PASSES

- .1 All Contractor employees will carry an authorized Contractor pass while employed on DND property. Such passes will be produced when requested by the Military police, Commissionaires, Security Guards and persons in authority.
- .2 The Contractor will complete a Contractor application form for each individual. The Contractor will accompany the employee to the Military Police Identification Section (F-19) for the issuance of pass.
- .3 A photocopy of passes is to be provided to the Engineer.
- .4 The Contractor will ensure Contractor passes are recovered from employees who cease to be employed on DND property. Such passes shall be returned to the Military Police Identification Section.

1.14 SECURITY CLEARANCES

- .1 The Contractor shall maintain an up to date roster of all employees involved in this Contract including managers, supervisors, operators, labourers. This roster must be made available to the Engineer upon request.
- .2 The Contractor shall provide proof of the information contained within the roster to the Engineer upon request. The Engineer reserves the right to have removed from the site those personnel who do not meet security requirements as laid down by the Military Police section.

1.15 DAMAGE TO FACILITIES

- .1 The Contractor will take all necessary precautions to protect and prevent damage to all property and installations. Damage caused by the Contractor will be made good without undue delay, to the complete satisfaction of the Engineer.

1.16 HOURS OF WORK

- .1 The Contractor will comply with the normal hours of work in effect at the Base during the period of this contract. On site negotiations between the Contractor and the Engineer may extend the hours of work to take advantage of weather conditions, or for other reasons, as approved in writing by the Engineer.

1.17 ON-SITE SUPERVISOR

- .1 The Contractor will provide at the job site, an experienced supervisor capable of and having authority to speak on their behalf on day-to-day routine matters.

1.18 CLEAN UP

- .1 On completion of the Contract, the Contractor will clean up and remove all signs of their presence from areas used by them for storage and/or maintenance.

1.19 SPECIAL INSTRUCTIONS

- .1 Regardless of existing ground conditions, all areas shown on the drawing or listed in the specification are to be mowed and trimmed. Where areas are inaccessible to operator mounted equipment, hand mowers, trimmers, or other equipment will be used to produce a satisfactory end result. The Contractor's equipment must be capable of traversing rough or uneven terrain which exists within the area to be cut.
- .2 Base policy states when vehicles are parked, they will be backed into a parking space or risk being towed.

END OF SECTION

1 GENERAL

1.01 REFERENCES

- .1 Canada Labour Code, Part 2, Canada Occupational Safety and Health Regulations.
- .2 Province of New Brunswick Occupational Health and Safety Act, S.N.B. 1983.
- .3 National Building Code of Canada, 2010.

1.02 REGULATORY REQUIREMENTS

- .1 Do work in accordance with the safety measures of the National Building Code of Canada 2010, the Canada Labour Code Part 2, the New Brunswick Occupational Health and Safety Act and WorkSafeNB provided that in any case of conflict or discrepancy the more stringent requirements shall apply.

1.03 RESPONSIBILITY

- .1 Contractor is responsible for the health and safety of all persons on site. Contractor is also responsible for the protection of property, persons and the environment on or adjacent to the site in so far as the work may affect these.
- .2 Contractor and all Contractor's employees are to comply with all safety requirements specified in the Contract Documents as well as all applicable federal, provincial and local statutes, regulations, ordinances and with Contractor's site-specific Health and Safety Plan.
- .3 As outlined in the Canada Labour Code Part 2, the Contractor is responsible to provide a site-specific Health and Safety Plan that includes a Confined Space Entry Procedure in the event that work is deemed by the Engineer to be in a confined space. Work is not to begin until this Health and Safety Plan is submitted and approved by the Engineer.
- .4 5 CDSB Gagetown 5 Engineer Services Unit employs a Lock Out/Tag Out program to prevent work related injuries due to electrical or mechanical systems being energized while personnel are working in or around these systems. The Contractor must respect these locks and tags when encountered. Do not forcibly remove these locks and/or tags at any time. If the Contractor requires that these be removed to perform work, a request is to be made to the Engineer for such removal.
- .5 As per the Canada Labour Code Part 2, it is the Contractor's responsibility to employ their own Lock Out/Tag Out program to ensure that equipment is not energized by other personnel while they are working in or around equipment.
- .6 It is the Contractor's responsibility to ensure that all their employees are provided all Personal Protective Equipment (PPE) necessary to perform all work. Hard hats and safety glasses are to worn at all times.

1.04 UNFORESEEN HAZARDS

- .1 Should any unforeseen or peculiar safety-related factor, hazard, or condition become evident during performance of work, the Contractor must have procedures in place to facilitate the Employee's Right to Refuse Work in accordance with Acts and Regulations of New Brunswick. The Contractor is to advise the Engineer verbally and in writing of any employee who exercises this right.

1.05 CORRECTION OF NON-COMPLIANCE

- .1 Immediately address health and safety non-compliance issues identified by authority having jurisdiction or by Engineer.
- .2 Provide Engineer with written report of action taken to correct non-compliance of health and safety issues identified.
- .3 Engineer may stop work if non-compliance of health and safety regulations is not corrected.

1.06 WORK STOPPAGE

- .1 Give precedence to safety and health of public and site personnel and protection of environment over cost and schedule considerations for work.

END OF SECTION

1 GENERAL

1.01 REPORTING FIRES

- .1 Know location of nearest fire alarm box and telephone, including emergency phone number.
- .2 Report immediately all fire incidents to Fire Department as follows:
 - .1 telephone 911.
- .3 When reporting fire by telephone, give location of fire, name or number of building and be prepared to verify the location.

1.02 INTERIOR AND EXTERIOR FIRE PROTECTION AND ALARM SYSTEMS

- .1 Fire protection and alarm system will not be:
 - .1 obstructed;
 - .2 shut-off; and
 - .3 left inactive at end of working day or shift without authorization from Fire Chief.
- .2 Fire hydrants, standpipes and hose systems will not be used for other than fire-fighting purposes unless authorized by Fire Chief.

1.03 FIRE EXTINGUISHERS

- .1 Supply fire extinguishers, as scaled by Fire Chief, necessary to protect work in progress and contractor's physical plant on site.

1.04 BLOCKAGE OF ROADWAYS

- .1 Advise Fire Chief of any work that would impede fire apparatus response. This includes violation of minimum overhead clearance, as prescribed by Fire Chief, erecting of barricades and digging of trenches.

1.05 SMOKING PRECAUTIONS

- .1 Observe smoking regulations at all times.

1.06 RUBBISH AND WASTE MATERIALS

- .1 Rubbish and waste materials are to be kept to a minimum.
- .2 Burning of rubbish is prohibited.
- .3 Removal:
 - .1 Remove all rubbish from work site at end of work day or shift or as directed.
- .4 Storage:
 - .1 Store oily waste in approved receptacles to ensure maximum cleanliness and safety.
 - .2 Deposit greasy or oily rags and materials subject to spontaneous combustion in approved receptacles and remove.

1.07 FLAMMABLE AND COMBUSTIBLE LIQUIDS

- .1 Handling, storage and use of flammable and combustible liquids are to be governed by the current National Fire Code of Canada.
- .2 Flammable and combustible liquids such as gasoline, kerosene and naphtha will be kept for ready use in quantities not exceeding 45 litres provided they are stored in approved safety cans bearing Underwriters' Laboratory of Canada or Factory Mutual seal of approval. Storage of quantities of flammable and combustible liquids exceeding 45 litres for work purposes requires permission of Fire Chief.
- .3 Transfer of flammable and combustible liquids is prohibited within buildings or jetties.
- .4 Transfer of flammable and combustible liquids will not be carried out in vicinity of open flames or any type of heat-producing devices.
- .5 Flammable liquids having a flash point below 38°C such as naphtha or gasoline will not be used as solvents or cleaning agents.
- .6 Flammable and combustible waste liquids, for disposal, will be stored in approved containers located in a safe ventilated area. Quantities are to be kept to a minimum and Fire Department is to be notified when disposal is required.

1.08 HAZARDOUS SUBSTANCES

- .1 Work entailing use of toxic or hazardous materials, chemicals and/or explosives, or otherwise creating hazard to life, safety or health, will be in accordance with National Fire Code of Canada.
- .2 Obtain from Fire Chief a "Hot Work" permit for work involving welding, burning or use of blow torches and salamanders, in buildings or facilities.
- .3 When Work is carried out in dangerous or hazardous areas involving use of heat, provide fire watchers equipped with sufficient fire extinguishers. Determination of dangerous or hazardous areas along with level of protection necessary for Fire Watch is at discretion of the Fire Chief. Contractors are responsible for providing fire watch service for work on a scale established and in conjunction with Fire Chief at pre-work conference.
- .4 Where flammable liquids, such as lacquers or urethanes are to be used, proper ventilation will be assured and all sources of ignition are to be eliminated. Fire Chief is to be informed prior to and at cessation of such work.

1.09 QUESTIONS AND/OR CLARIFICATION

- .1 Direct any questions or clarification on Fire Safety in addition to above requirements to Fire Chief through the Engineer.

1.10 FIRE INSPECTION

- .1 Site inspections by Fire Chief will be coordinated through Engineer.
- .2 Allow Fire Chief unrestricted access to work site.

- .3 Co-operate with Fire Chief during routine fire safety inspection of work site.
- .4 Immediately remedy all unsafe fire situations observed by Fire Chief.

END OF SECTION

1 GENERAL

1.01 GENERAL

- .1 Contractor will take all reasonable steps to ensure that they and their employees have complied with all pertinent legislation and have protected the environment.

1.02 FIRES

- .1 Fires and burning of rubbish on site not permitted.

1.03 DISPOSAL OF WASTES

- .1 Do not bury rubbish and waste materials on site unless approved by Engineer.
- .2 Do not dispose of waste or volatile materials, such as mineral spirits, oil or paint thinner into waterways, storm or sanitary sewers.

1.04 SPILL PROTECTION

- .1 The Contractor must have adequate clean up materials for any potential hazardous materials used in the completion of the work (ie. Foams, fuels, oils, lubricants, etc).
- .2 In the event of a spill the Contractor will immediately take corrective action to clean up the material and inform the Engineer so the area can be checked.
- .3 In the event of a spill over one litre of a hazardous material, the Contractor will immediately inform proper authorities at the Fire Hall (G3) at 442-2000 local 2106.

END OF SECTION

1 GENERAL

1.01 WORK INCLUDED

- .1 Work includes the following:
 - .1 Mowing;
 - .2 Trimming;
 - .3 Bush Hogging; and
 - .4 Supervision.

1.02 FREQUENCY OF WORK AND CUT HEIGHT

- .1 To be performed on an as and when required basis when requested by the Engineer. Frequency of cutting will depend on weather conditions and growth rates.
- .2 Contractor will cut grass at specified heights and frequencies and will be paid on a unit price per cut basis for areas as indicate in Section 00 21 13, Instructions to bidders, para 1.13 Quantities and Basis of Payment.

2 PRODUCTS

2.01 EQUIPMENT

- .1 Equipment required to cut all areas indicated on attached drawing to produce a satisfactory end result.
- .2 Contractors will present prior to award, a list of the equipment they propose to use for the Contract. The equipment list is to include the manufacturer's name, model, and capacity. Prior to award of contract, the Contractor will make arrangements with the Engineer for inspection of equipment. If the equipment does not meet the approval of the Engineer, the contract will not be awarded.
- .3 All grass cutting equipment will be maintained in first class condition. The equipment will be inspected frequently and will be to the satisfaction of the Engineer. Mowers which cause scalping and turf damage will not be used.
- .4 Mowers will be calibrated and capable of being adjusted on site to give mowing heights required by these specifications. All guards and protective devices on all equipment shall be properly maintained and utilized according to manufacturer's design at all times.
- .5 Should a tractor be used, a gauge on the tractor is required to indicate RPM of PTO drive to rotary finish mower. The RPM of PTO drive will be monitored during cutting operations to ensure compliance with mower requirements.
- .6 The Contractor will maintain on DND property, a mechanic on staff at all times to expedite prompt equipment repair when necessary. Supervisor may act in a dual role as supervisor/mechanic as long as day to day supervisory duties are maintained.

3 EXECUTION

3.01 MOWING

- .1 Cut grass to heights as specified in Section 00 21 13, Instructions to Bidders, para 1.13 and as indicated on drawings.
- .2 Mowing will not be carried out when in the opinion of the Engineer:
 - .1 The grass is too wet; and
 - .2 A long period of dry weather persists.
- .3 Grass areas not cut to the satisfaction of the Engineer will be re-cut at no cost to DND.
- .4 Remove paper, cans, limbs and all other debris prior to cutting prescribed area.
- .5 Mowing to be completed in such a way to blow grass away from walkways, roads, parking areas, flower beds, buildings and vehicles.

3.02 TRIMMING

- .1 Trim grass around buildings, fences, poles, signs, hedges, trees, propane tanks and all other physical obstructions within areas of grass mowing.
- .2 Ensure trimming is complete no later than 4 hours after mowing is completed.
- .3 Trim grass to same height as mowed grass in the applicable area.
- .4 Prevent damage to trees and other physical obstructions when using power operated trimmers.
- .5 In order to prevent damage to vehicles, scheduling of trimming may need to be carried out during silent hours when parked vehicles are not present. Damage to vehicles will be contractors responsibility.
- .6 Trimming to be completed in such a way to blow grass away from walkways, roads, parking areas, flower beds, buildings and vehicles.

3.03 GRASS CLIPPINGS

- .1 All clippings from trimmers and or mowers left on sidewalks or building entrances are to be removed immediately after cutting. This is to reduce grass from being tracked into buildings.

3.04 SLOPED BERMS

- .1 Many areas, including the ASA Compound and Rifle Ranges, have grassed berms with severe slopes. These slopes are to be cut in a safe manner.


3.05 SPECIAL NOTES

- .1 The grassed areas to be cut under this contract contain a high density of weed growth. Regardless of this problem, the cutting activity must be executed in such a manner and with the types of equipment which will provide an acceptable grounds appearance following the cutting operation. Failure

to provide an acceptable finish appearance will be considered grounds for withholding payment for the area involved.

- .2 The growth rate varies in each area included in the contract depending upon soil conditions, moisture, turf condition, and type of grass and weed present. The intent of the contract is to provide an acceptable standard of grounds appearance following each cut.
- .3 Ditch bottoms and slopes are included and must be cut.
- .4 The Contractor must have sufficient personnel and equipment available to be able to cut all areas on the Contract within 7 calendar days. This is critical during May, June, and July, when cut frequency is at its highest rate.
- .5 The Contractor must have a minimum of 2 years proven experience as a grass contractor and shall provide references of previous contracts upon request.
- .6 Contractor to provide monthly reports indicating litres of fuel consumed in specific makes and models of equipment. Type of fuel used (gas/diesel, mixed gas) to be indicated along with horsepower of equipment.

END OF SECTION

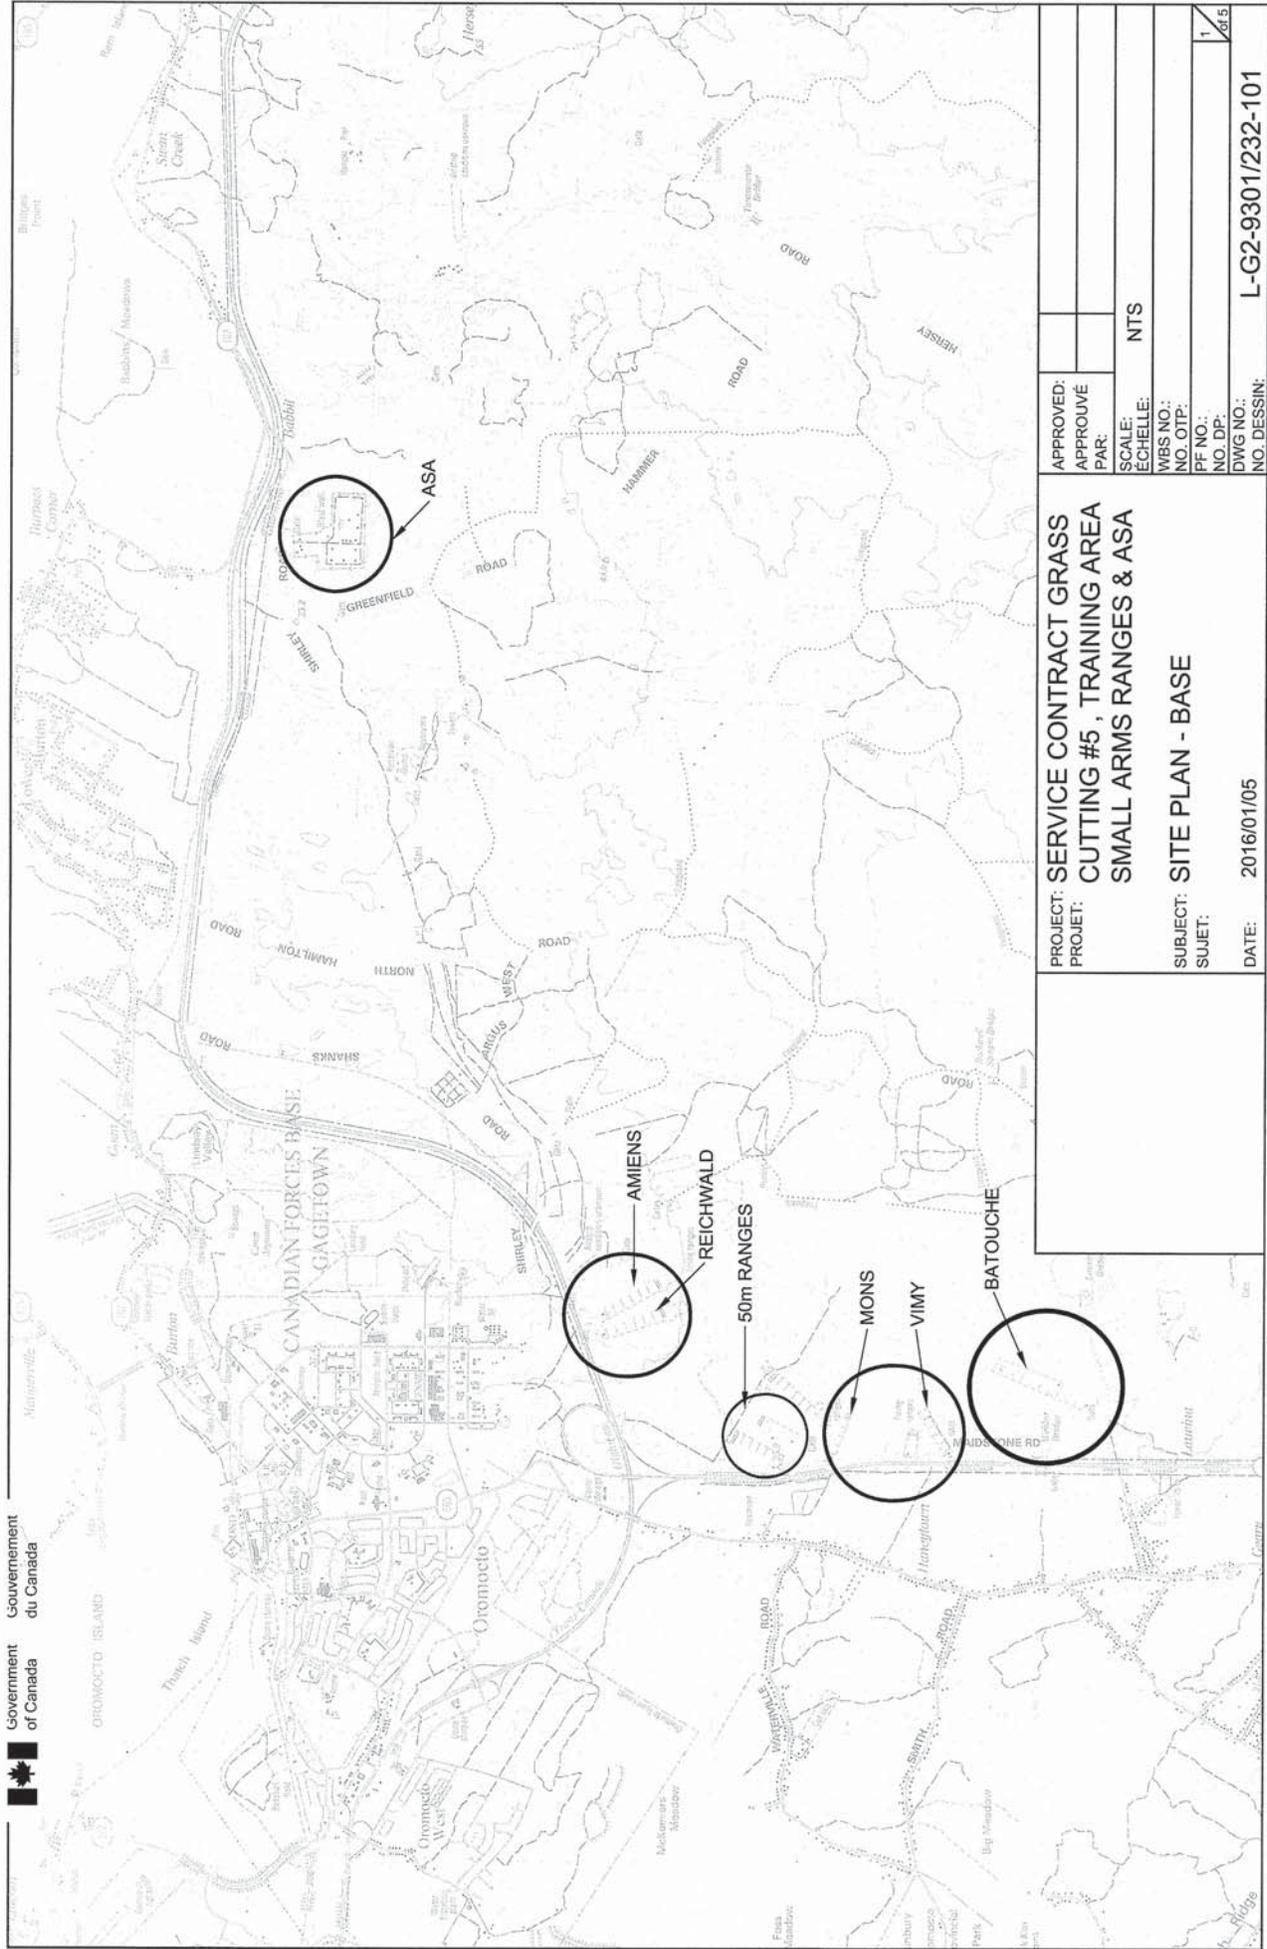

PROJECT: SERVICE CONTRACT GRASS CUTTING #5, TRAINING AREA		APPROVED:	
PROJECT: SMALL ARMS RANGES & ASA		APPROUVE PAR:	
		SCALE:	NTS
		ECHELLE:	
		WBS NO.:	
		NO. OTP:	
		PF NO.:	
		NO. DP:	
SUBJECT: SITE PLAN - BASE		DWG NO.:	L-G2-9301/232-101
SUJET:		NO. DESSIN:	
DATE: 2016/01/05			





Government of Canada

Gouvernement du Canada

LEGEND

 CUT TO A HEIGHT OF 75mm UNLESS INDICATED OTHERWISE

NOTE:
GRASS AREAS INDICATED ARE APPROXIMATE

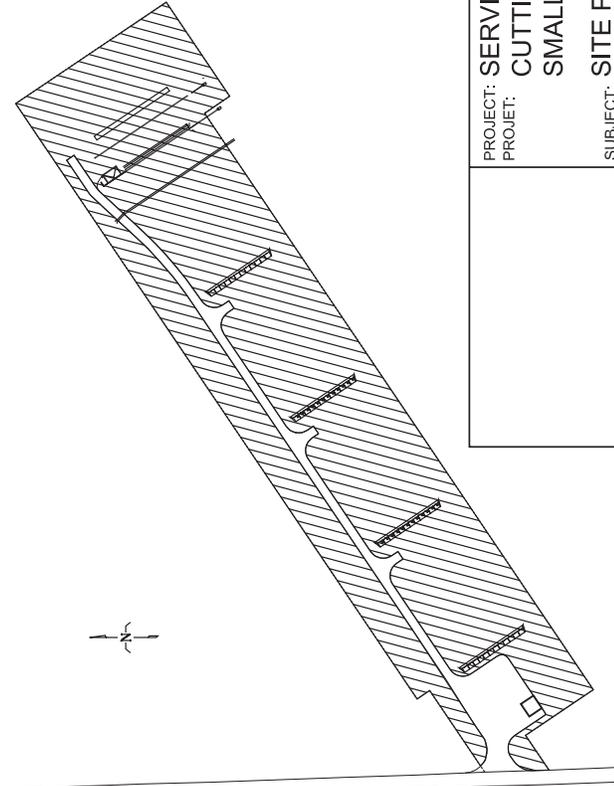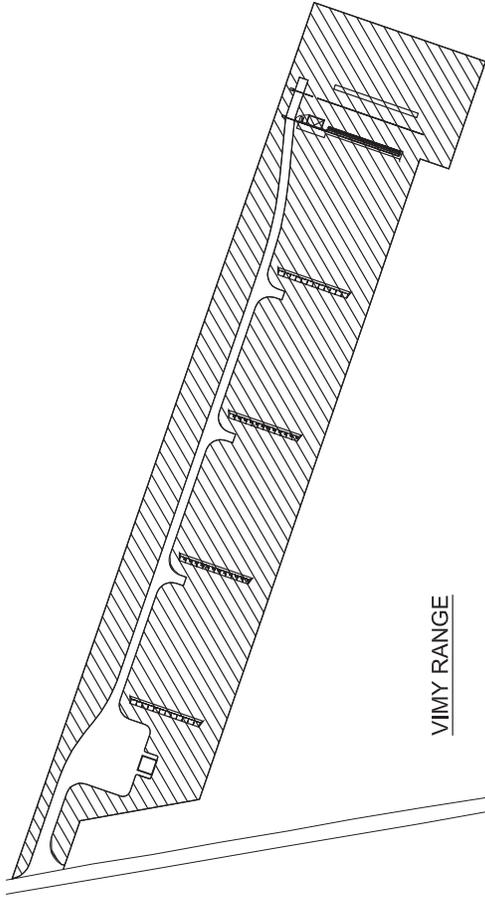

PROJECT: SERVICE CONTRACT GRASS CUTTING #5 TRAINING AREA
 PROJÉT: SERVICE CONTRACT GRASS CUTTING #5 TRAINING AREA
 SUBJECT: SMALL ARMS RANGES & ASA
 SUJET: SMALL ARMS RANGES & ASA

DATE: 2016/01/05

SITE PLAN: VIMY RANGE
 MONS RANGE


APPROVED: APPROUVE
 PAR: N T S

SCALE: N T S
 ÉCHELLE: N T S


WBS NO.:
 NO. OTP:

PF NO.:
 NO. DP:

DWG NO.:
 NO. DESSIN: L-G2-9301/232-102

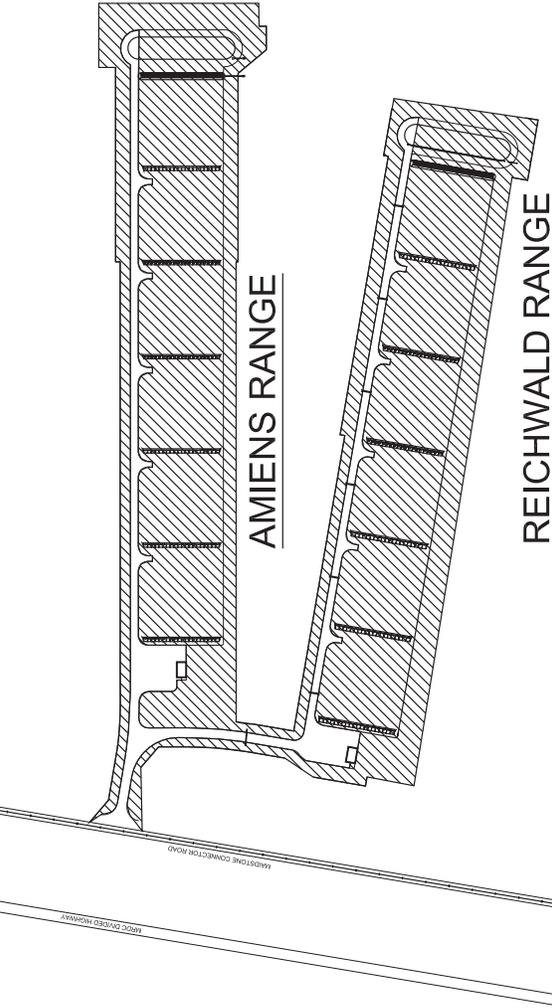


LEGEND

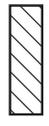

CUT GRASS TO A HEIGHT OF 75mm UNLESS INDICATED OTHERWISE

NOTE: GRASS AREAS INDICATED ARE APPROXIMATE

PROJECT:	SERVICE CONTRACT GRASS CUTTING #5 TRAINING AREA	APPROVED:	
PROJET:	SMALL ARMS RANGES & ASA	APPROUVE PAR:	
SUBJECT:	SITE PLAN : REICHWALD AMIENS BATOUCHE	SCALE:	N T S
SUJET:		WBS NO.:	
DATE:	2016/01/05	NO. OTP:	
		PF NO.:	
		DWG NO.:	L-G2-9301/232-103
		NO. DESSIN:	
			3 of 5

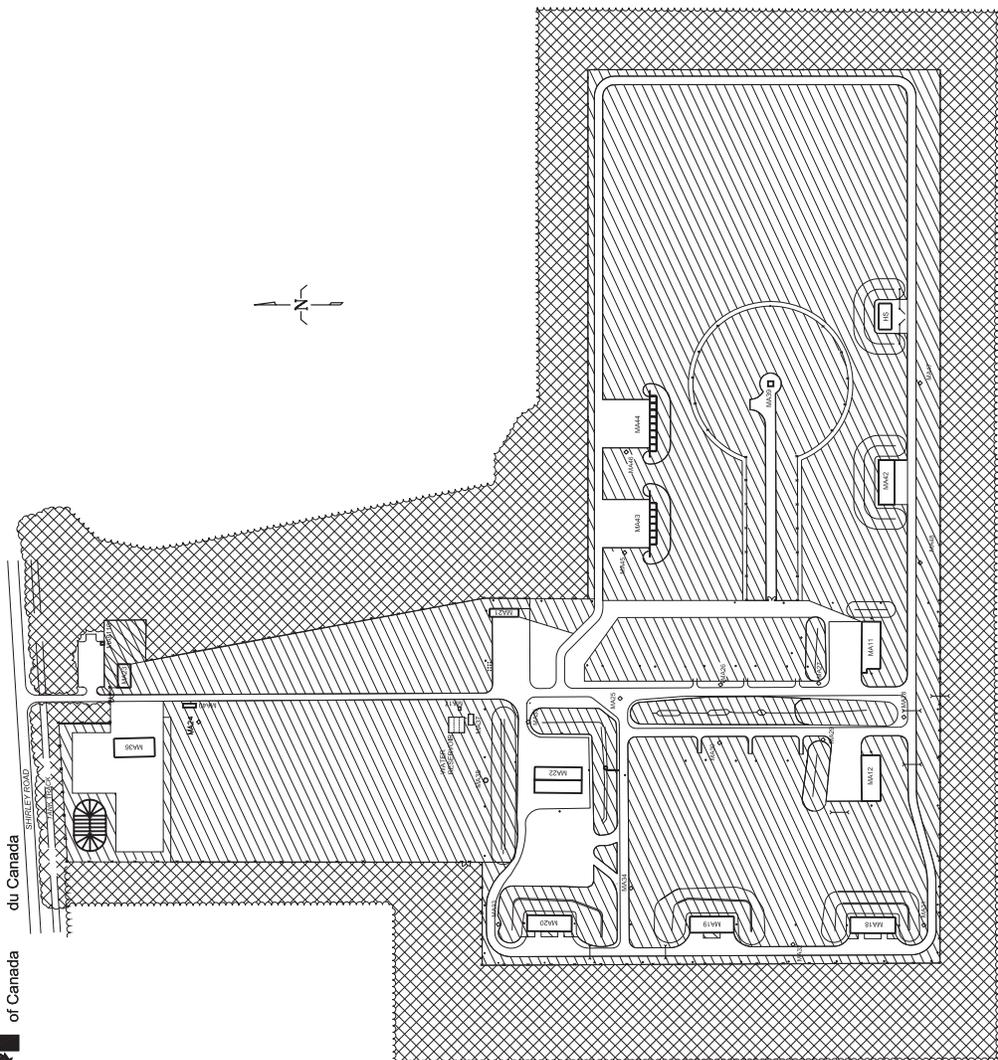

LEGEND

 CUT TO A HEIGHT OF 75 mm UNLESS INDICATED OTHERWISE

 BRUSH HOG WHEN REQUIRED

NOTE:
GRASS AREAS INDICATED ARE APPROXIMATE

AMMUNITION STORAGE AREA (ASA)

PROJECT: SERVICE CONTRACT GRASS CUTTING #5 TRAINING AREA
 SMALL ARMS RANGES & ASA

SUBJECT: SITE PLAN : ASA

DATE: 2016/01/05

APPROVED: APPROUVE
 PAR:
 SCALE: N T S
 ECHELLE:
 WBS NO.:
 NO. OTP:
 PF NO.:
 NO. DP:
 DWG NO.:
 NO. DESSIN:

L-G2-9301/232-104




Government of Canada

Gouvernement du Canada

LEGEND

 CUT TO A HEIGHT OF 75mm UNLESS INDICATED OTHERWISE

NOTE: GRASS AREAS INDICATED ARE APPROXIMATE

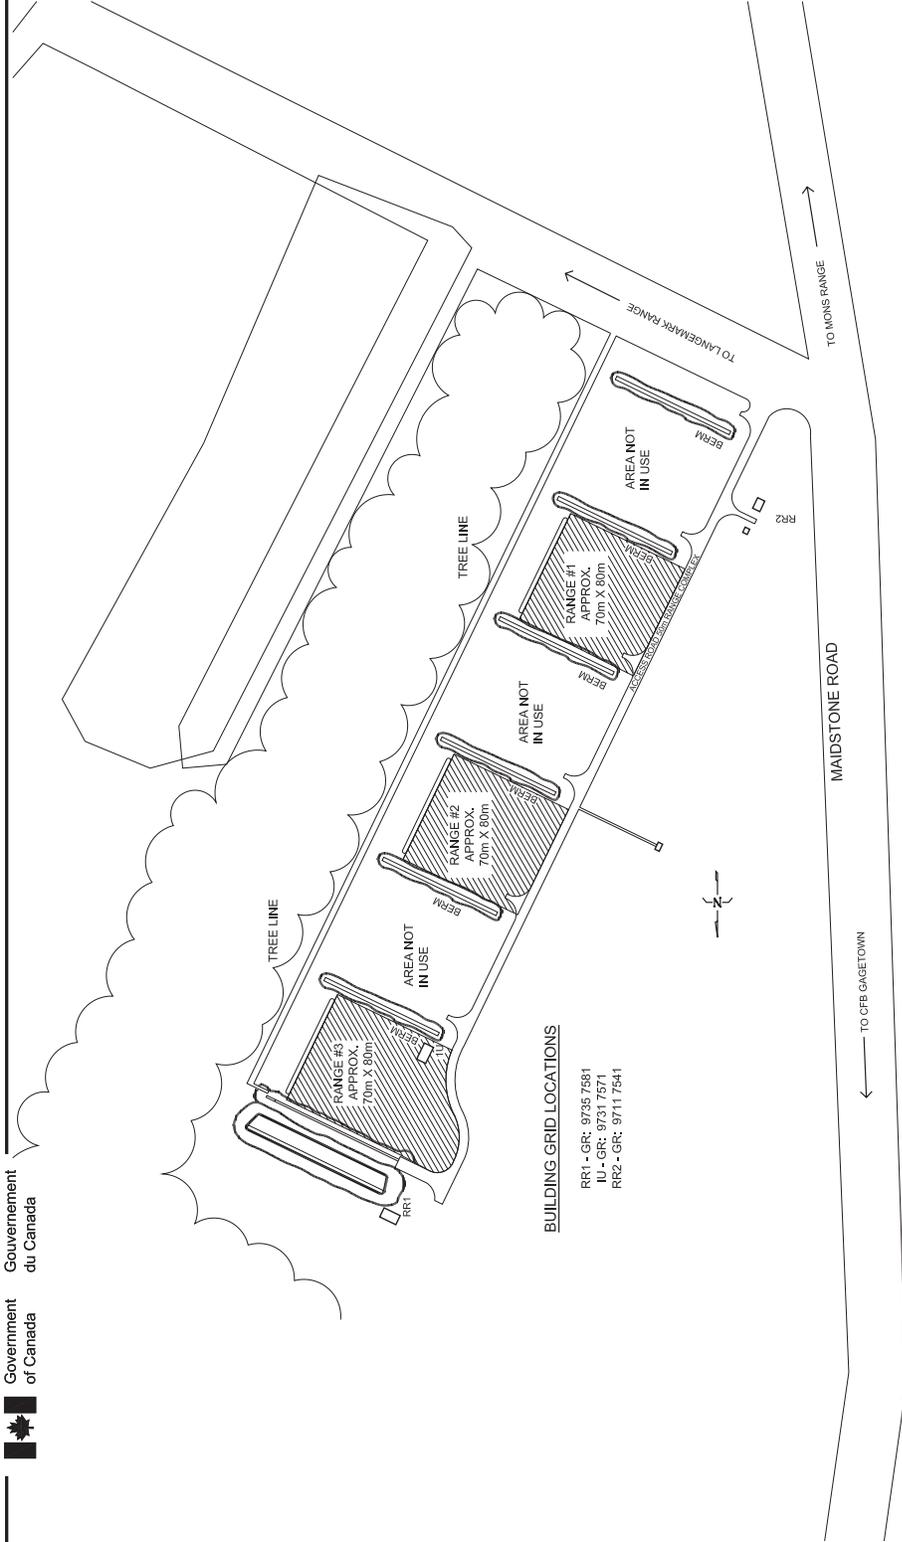

BUILDING GRID LOCATIONS

RR1 - GR: 9735 7581
RR2 - GR: 9731 7571
RR3 - GR: 9711 7541

PROJECT: SERVICE CONTRACT GRASS CUTTING #5 TRAINING AREA
 SUBJECT: SMALL ARMS RANGES & ASA
 SITE PLAN : 50 m RANGES

DATE: 2016/01/05

APPROVED: APPROUVE PAR:
 SCALE: ECHELLE: N T S
 WBS NO.:
 NO. OTP:
 PF NO.:
 NO. DP:

5 of 5

DWG NO.: L-G2-9301/232-105
NO. DESSIN:



LAND FORCE ATLANTIC

LOCATION
EMPLACEMENT

LEGEND



CUT TO A HEIGHT OF 75 mm
UNLESS INDICATED OTHERWISE

NOTE:

GRASS AREAS INDICATED ARE APPROXIMATE

NO.	DATE	REVISION	REVISION	APPR.

SCALE = COELLE

1:2500000

PROJ. NO. 1000000

CFB GAGETOWN

SERVICE CONTRACT

GRASS CUTTING No. 5

CAMP PETERSVILLE

DATE 2016/01/05

TRASH - AFTER

SITING

SUBJECT - SUEET

SITE PLAN

PRODUCTION

CONCURRENCE - ASSEMENT

DESIGNED

BY

PROJECT NO. NA

DRAWN

HS

PROJECT OFFICE

COORDINATOR

RE. OFF



REVIEWED - REVU

1 OF 1

ISSUANCE DATE

REVISION NO.

DWG. NO. L-G2-9301/232-106

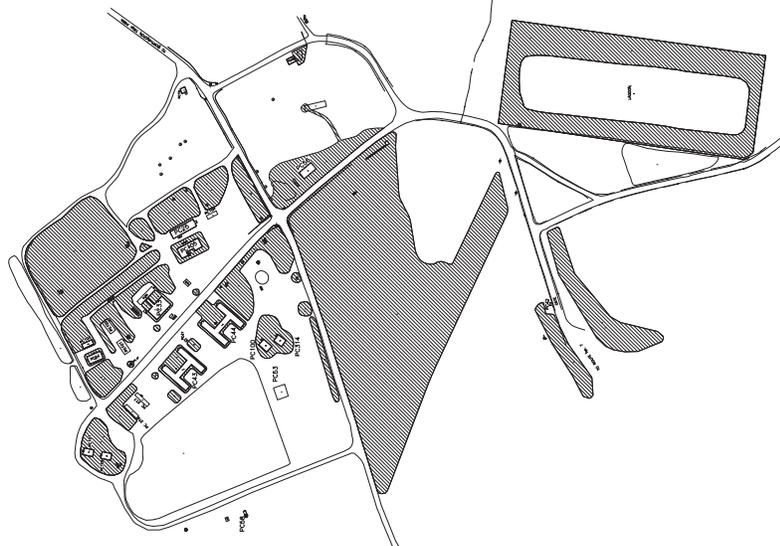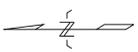

CAMP PETERSVILLE