

This addendum is an integral part of tender documents and its content has precedence on every drawing, specification and documentation emitted to date.

All specifications and drawings emitted with ADDENDUM no. 01 must be considered as part of tender documents. Modifications to specifications and drawings are numbered in order and are included in the appendix.

On every revised page of a given section, revisions related to the present addendum are identified by the revision number shown at the bottom of the page. Revision number appears inside a triangle in the margin in case of a partial revision and on the side of the section title when the whole page is added or revised in the present addendum.

## **PART 1 REFERENCES TO SPECIFICATIONS**

- .1 None


## **PART 2 REFERENCES TO DRAWINGS**

### **2.1 DRAWING RPA-492-C-C33**


- .1 Note the modification on the Ramp Typical Section on drawing RPA-492-C33 enclosed.

Prepared by:

Carol Roy, eng., M. Sc.

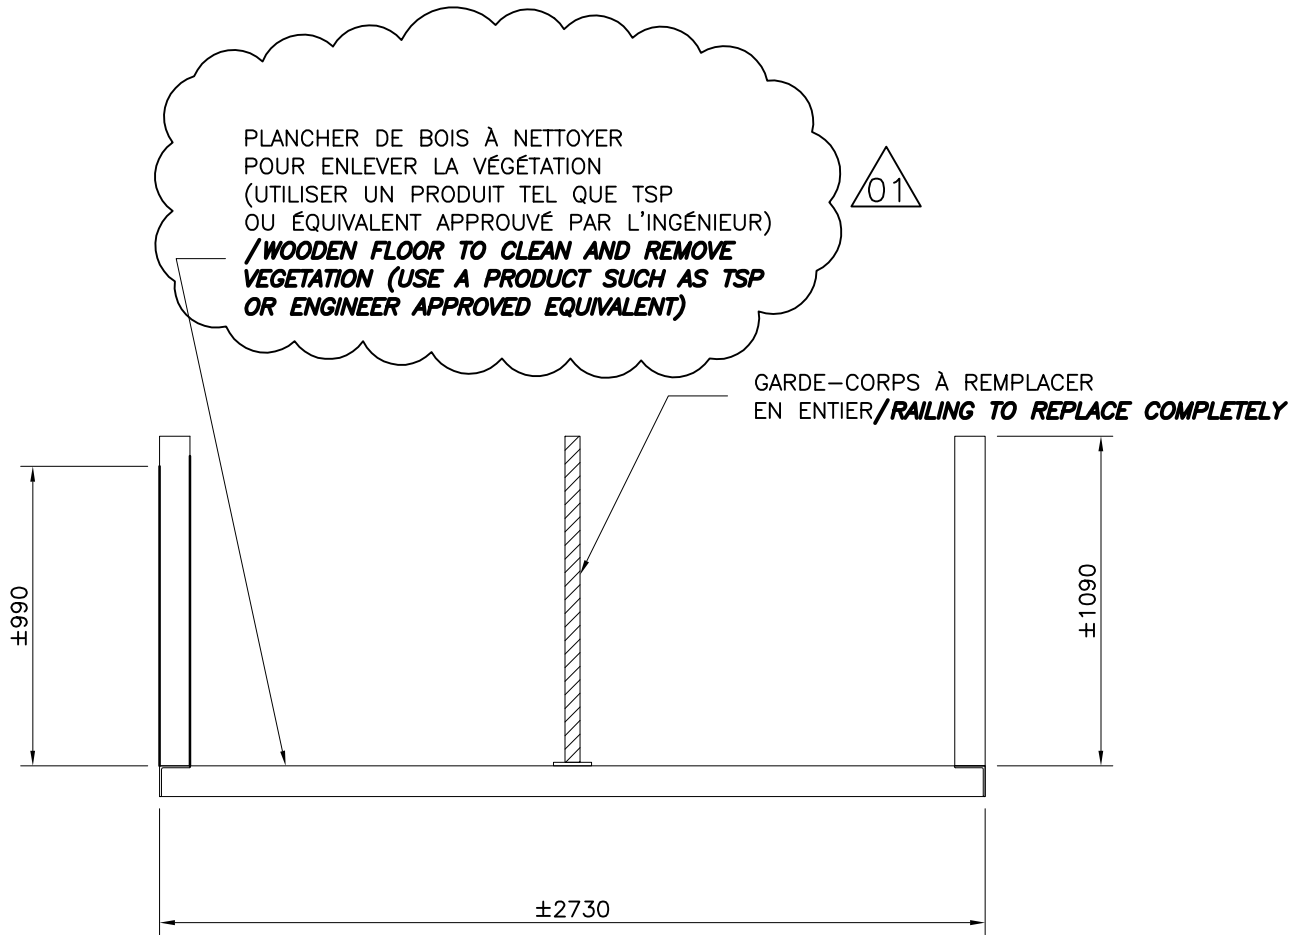

COUPE TYPE DE LA RAMPE  
**RAMP TYPICAL SECTION**

					CONÇU C.ROY ING.	PROJET Réfection et modification de trois quais au lieu historique national du Fort-Lennox <i>Repair and Modification of Three Docks at Fort Lennox National Historic Site</i>					
					DESSINÉ JFB	TITRE <b>QUAI DU DÉBARCADÈRE</b> <b>DÉTAILS QUAI FLOTTANT ET RAMPE</b> <b>LANDING DOCK</b> <b>FLOATING DOCK DETAIL AND RAMP</b>					
01	ADDENDA #1	18/05/16	C.R.	C.R.	VÉRIFIÉ M.D.ROUSSEAU ING						
No	DESCRIPTION DE LA RÉVISION	DATE(A/M/J)	*	**	APPROUVÉ	No PROJET	SUBDIVISION	SUJET	SÉRIE	RÉV.	
REGISTRE DES RÉVISIONS * CONÇU ** APPROUVÉ						DATE 18/05/2016	RPA-492	0000	-   -	C33	01
 <b>SNC · LAVALIN</b> <small>SNC PROJET 631689</small>		CLIENT <b>AGENCE PARCS CANADA</b> <b>PARKS CANADA AGENCY</b>				ÉCHELLE 1:25					