


SMALL CRAFT HARBOURS



NOTES

1. ALL ELEVATIONS ARE IN METRES UNLESS OTHERWISE NOTED.
2. ALL DIMENSIONS ARE IN MILLIMETRES UNLESS OTHERWISE NOTED.

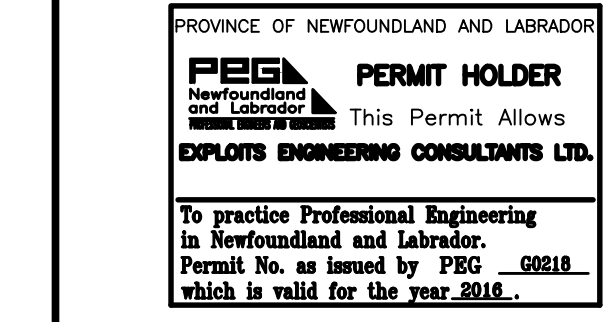


A	A - DETAIL NUMBER
B	B - LOCATION SHEET
C	C - DETAIL SHEET

0	ISSUED FOR TENDER	16/09/03
revisions		date
project		project


WHARF RECONSTRUCTION SUMMERFORD, NL

SECTIONS AND DETAILS


designed	C. SARGENT	concu
date	OCTOBER, 2015	
drawn	P. CURTIS	dessine
date	OCTOBER, 2015	
approved		approuve
Tender		Submission
DFO Project Manager		
project number	714358	no. du projet
drawing no.	C6 OF 7	no. du dessin

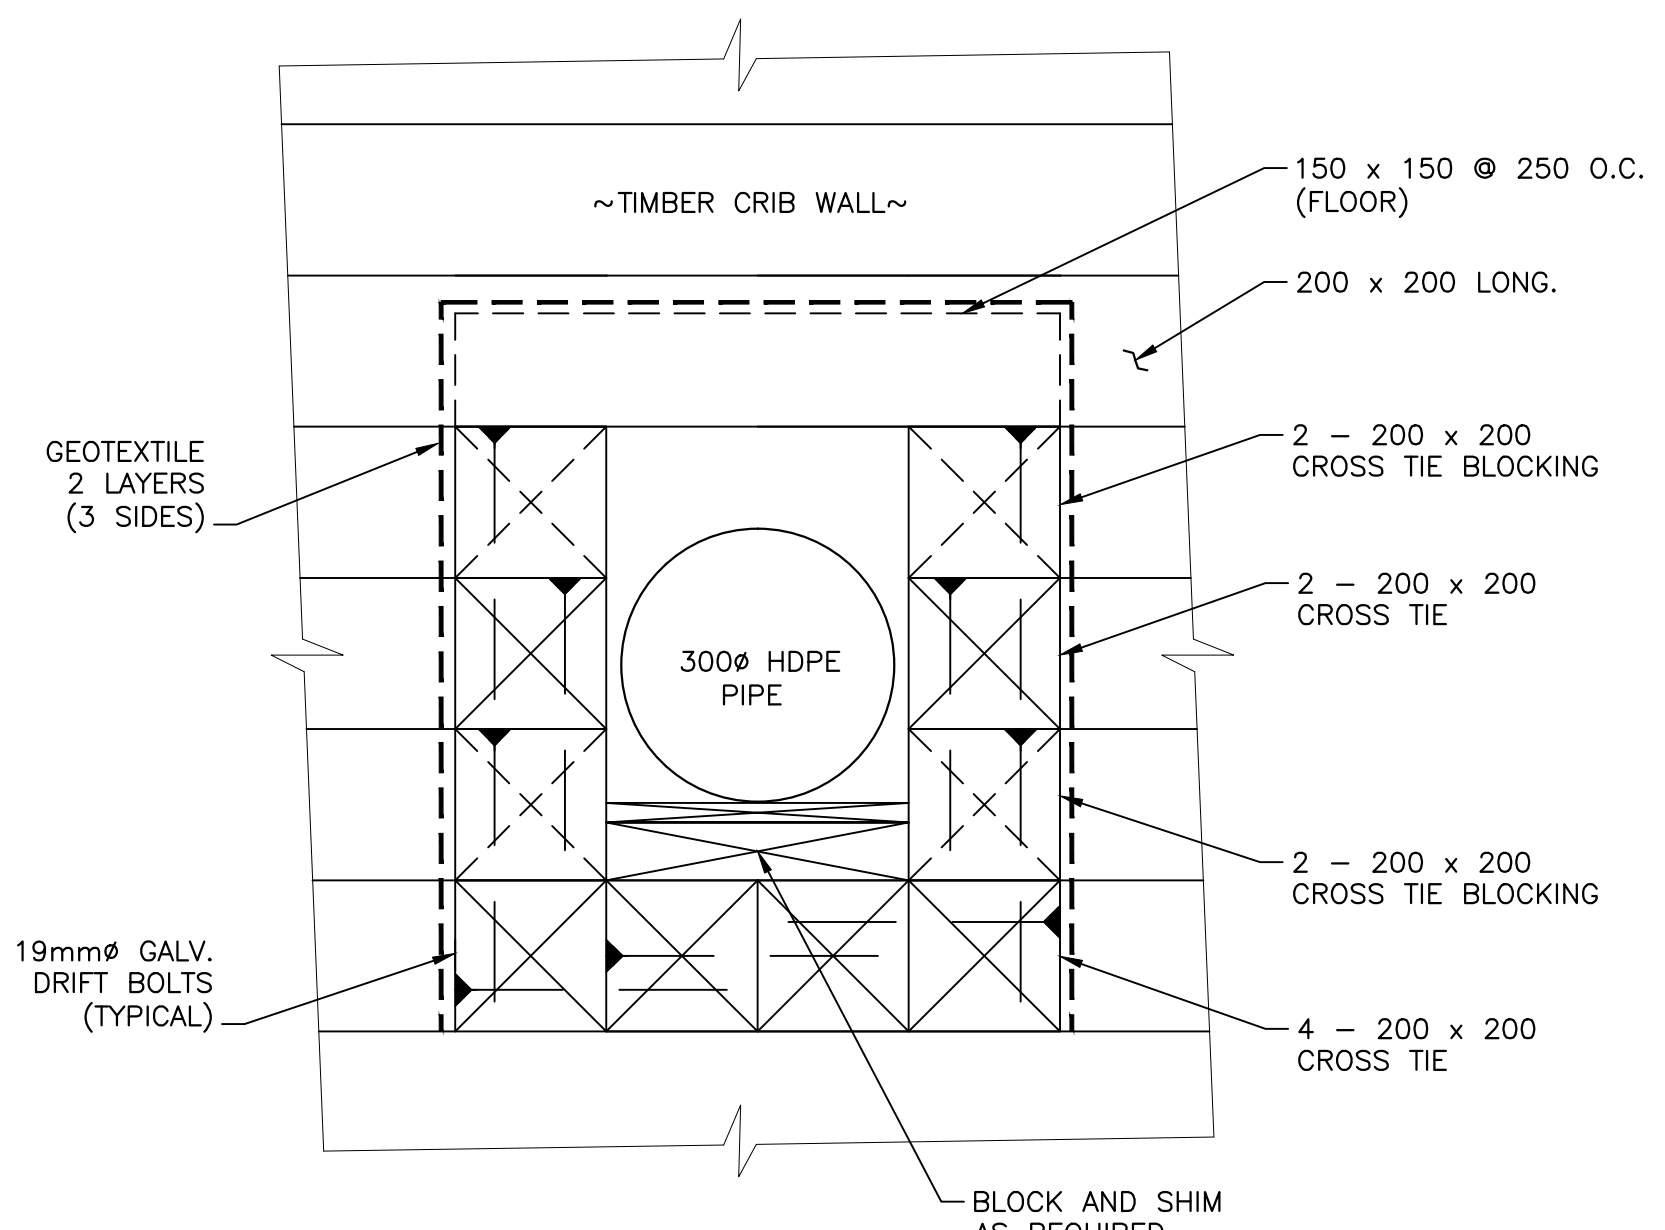


DETAIL - TYP. CRIB PENETRATION (9)
SCALE: 1:10

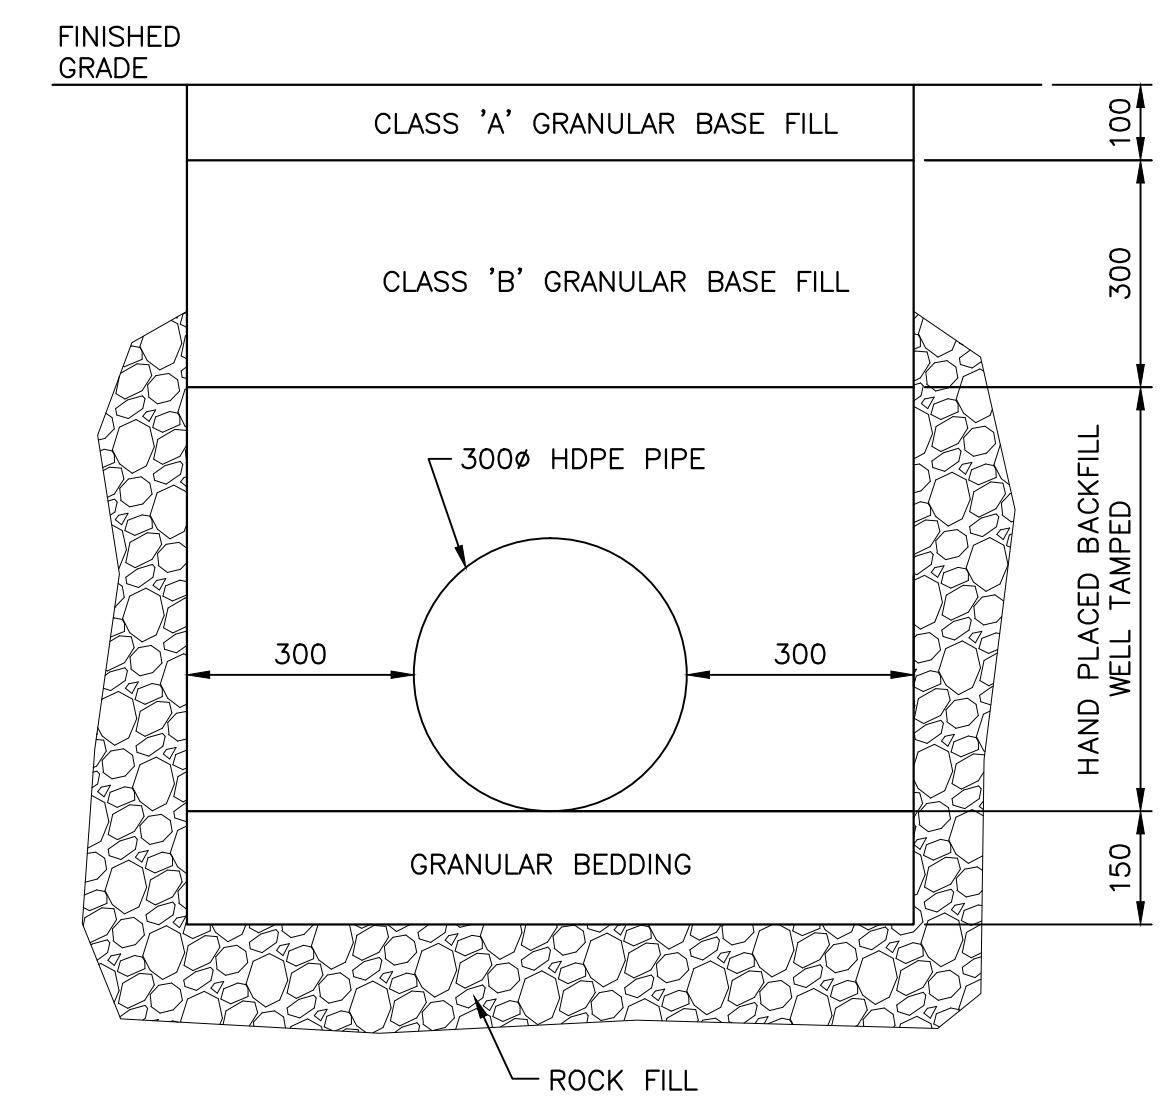


DETAIL - PIPE TRENCH (10)
SCALE: 1:10

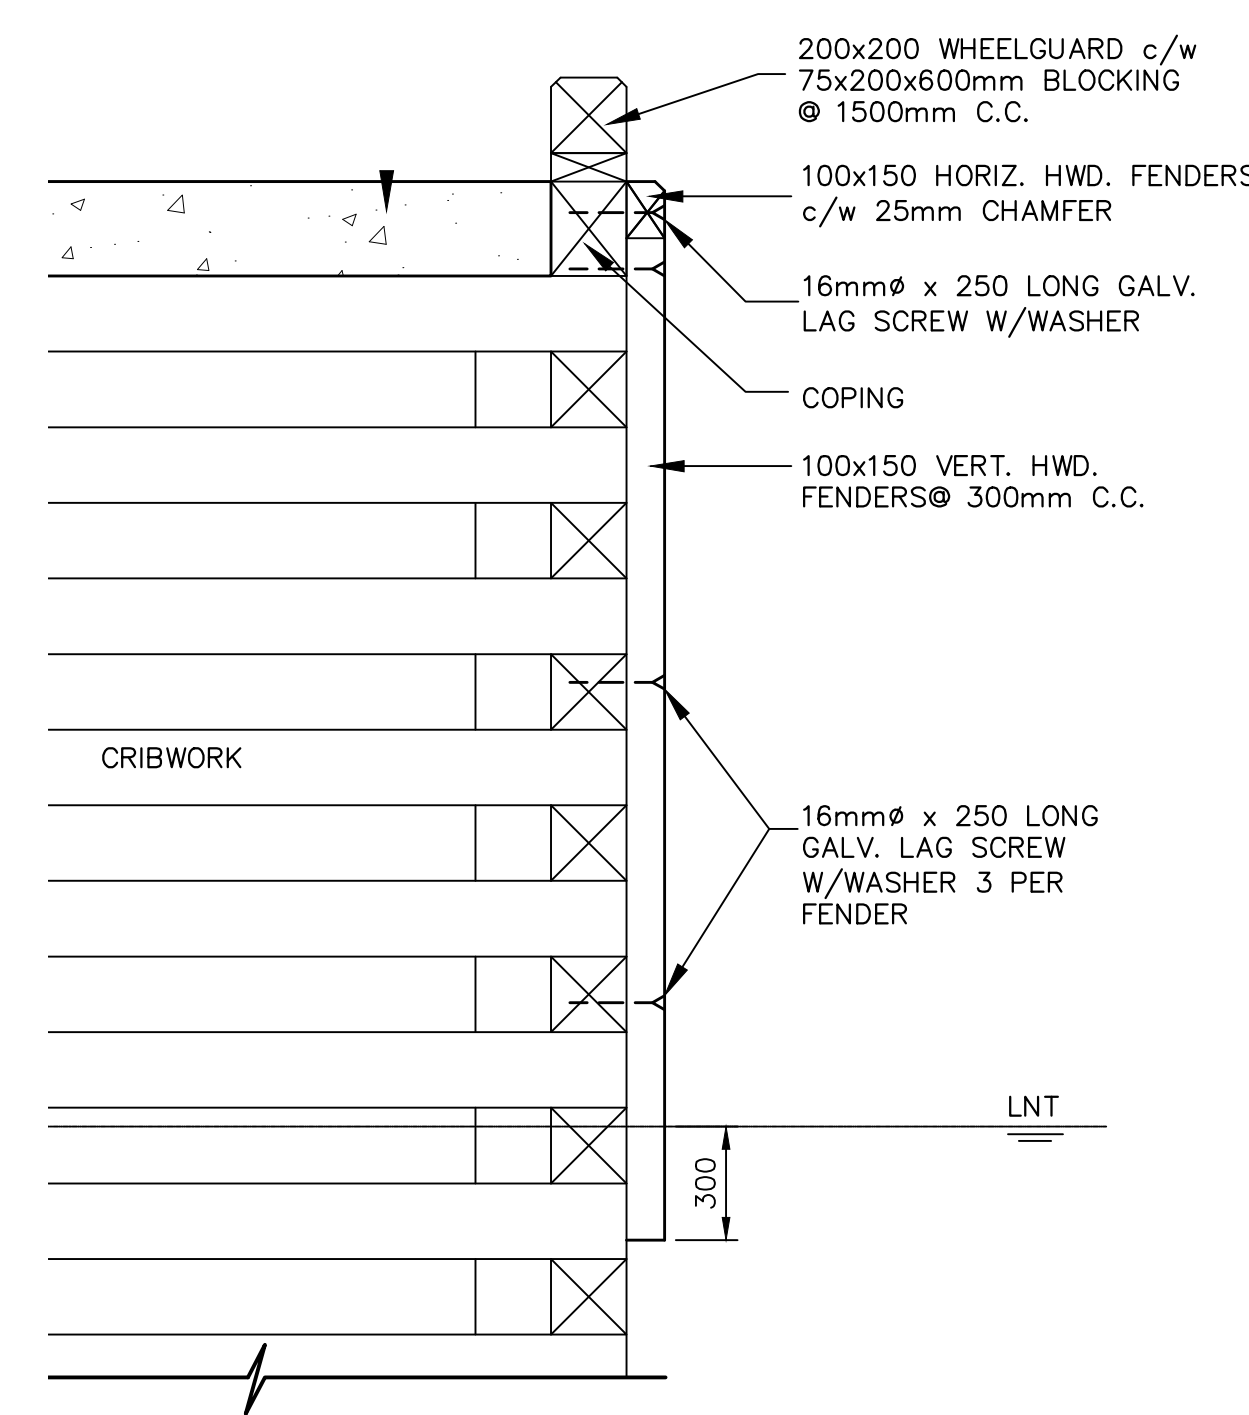


TYP. FENDER DETAIL (11)
SCALE: 1:20

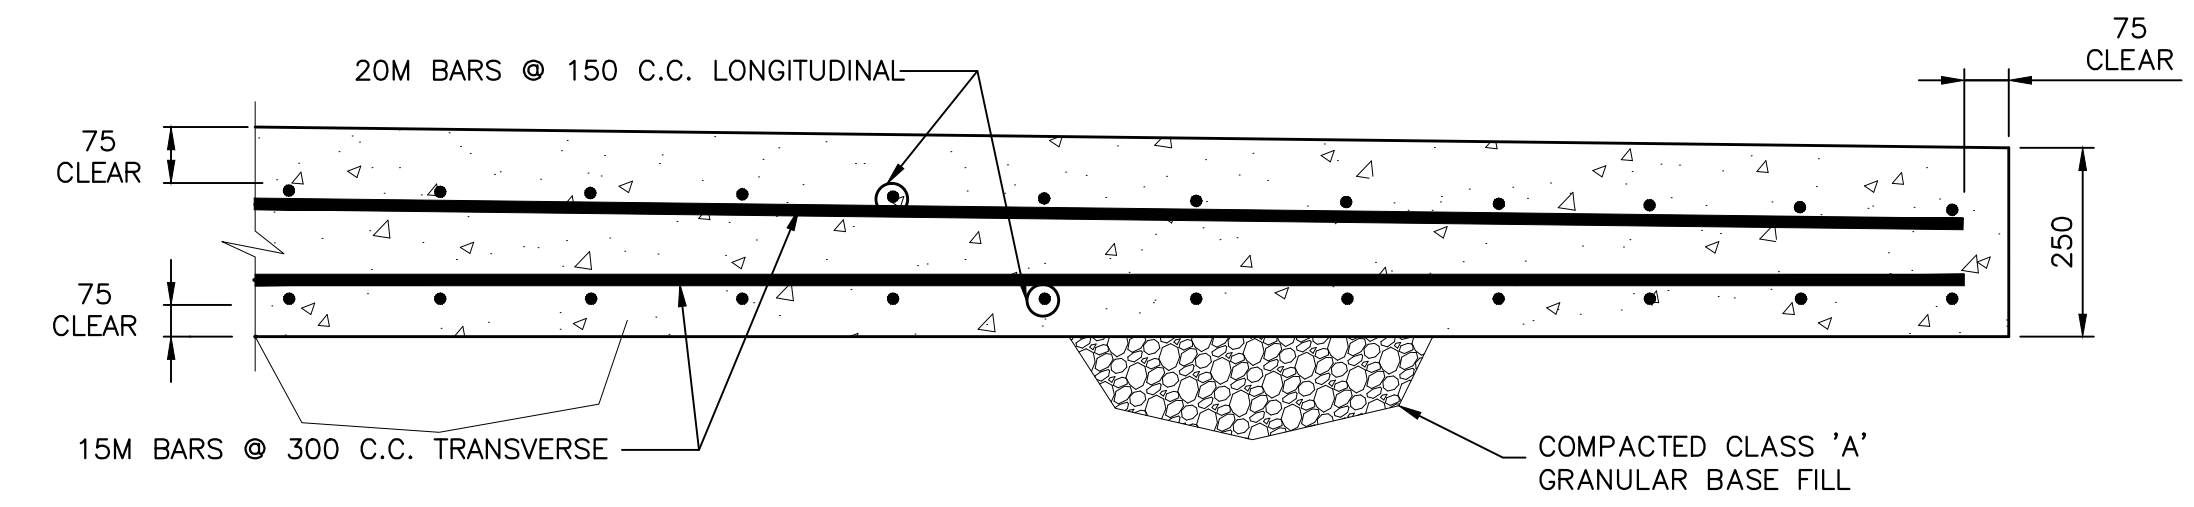


DETAIL - CONCRETE DECK REINFORCEMENT (4)
SCALE: 1:10

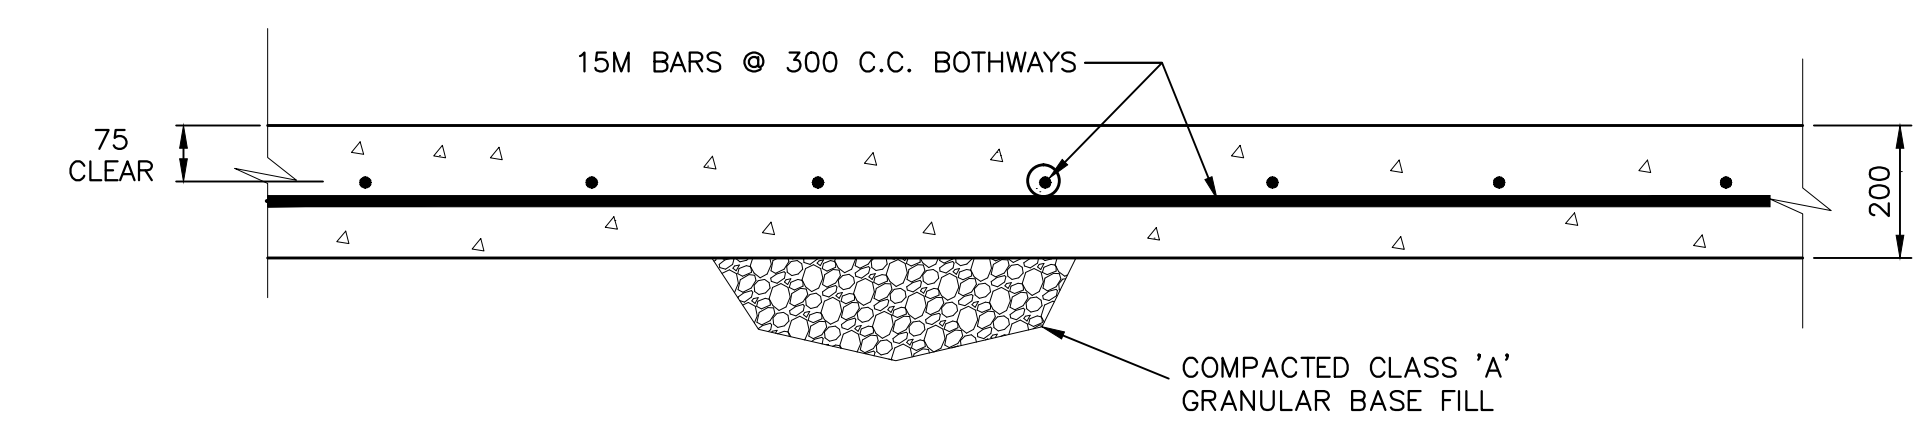


DETAIL - SLAB-ON-GRADE REINFORCEMENT (5)
SCALE: 1:10

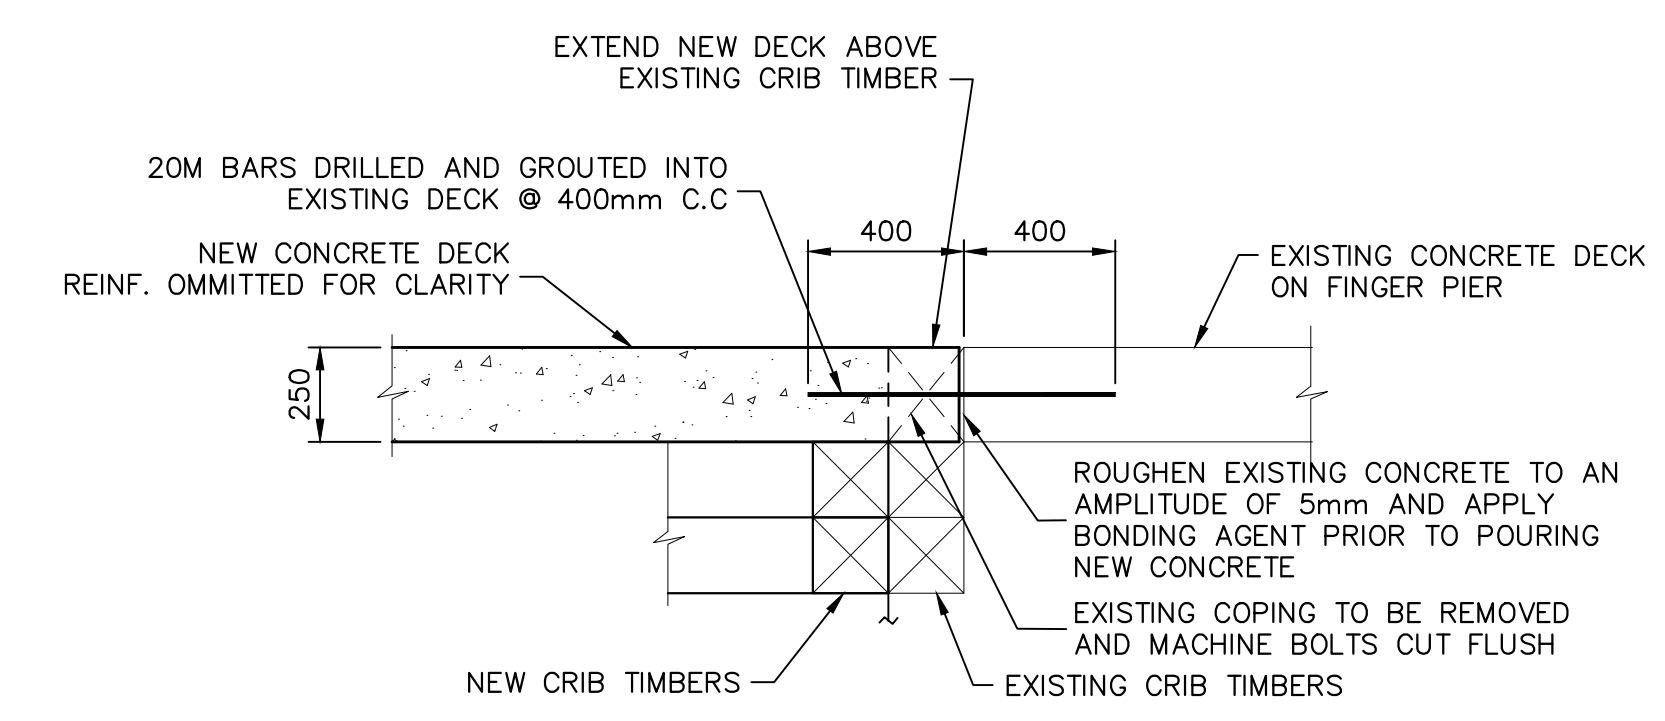


DETAIL - NEW CONCRETE DECK TO EXISTING (6)
SCALE: 1:20

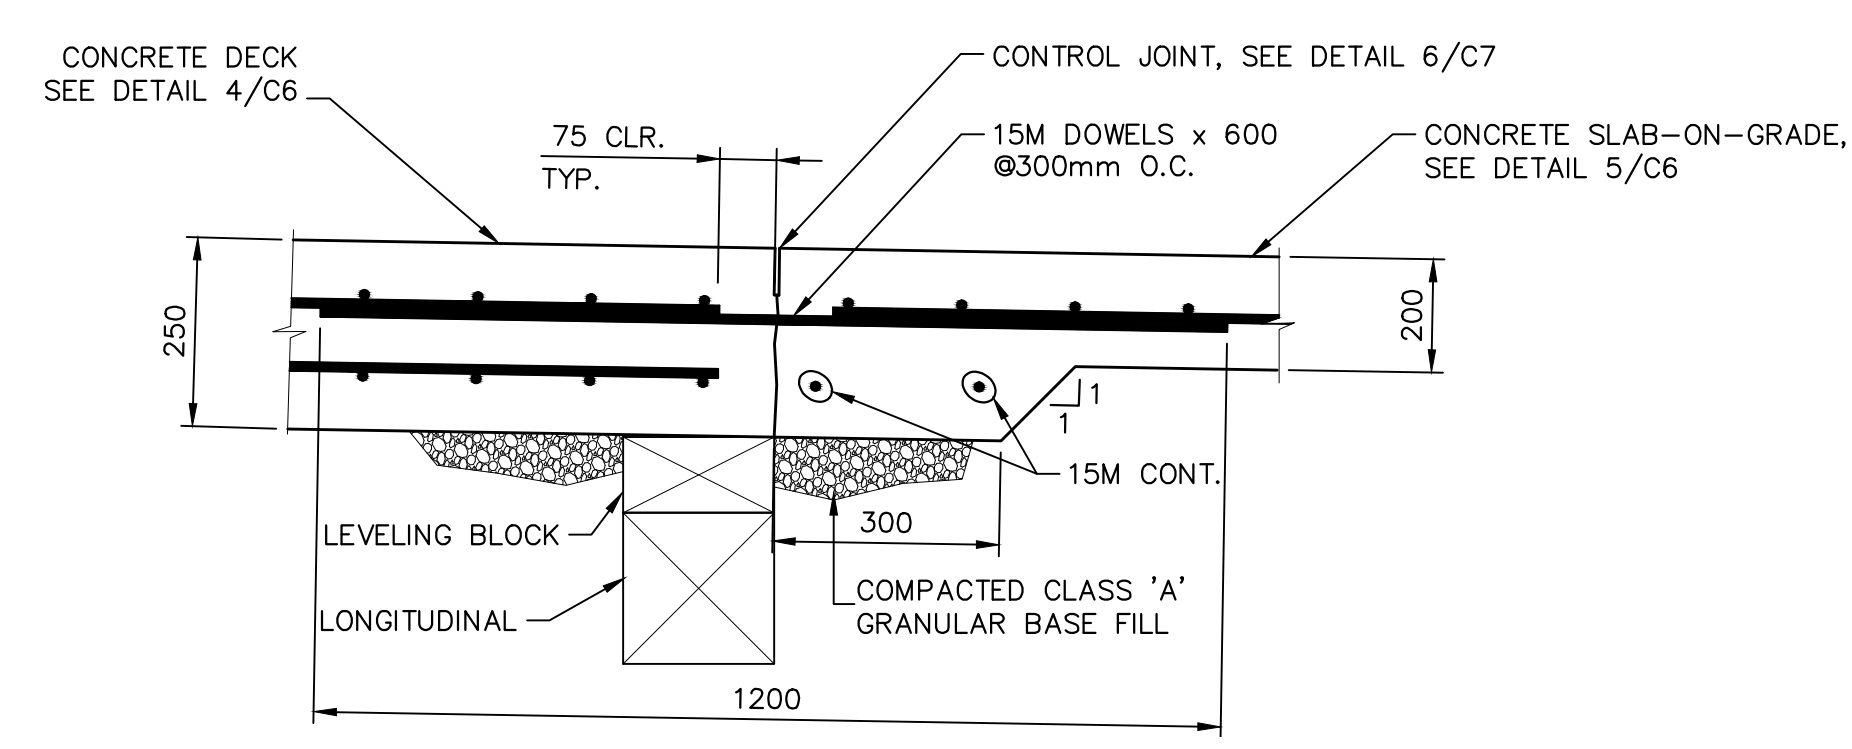


DETAIL - CONCRETE DECK/SLAB-ON GRADE CONNECTION (7)
SCALE: 1:10

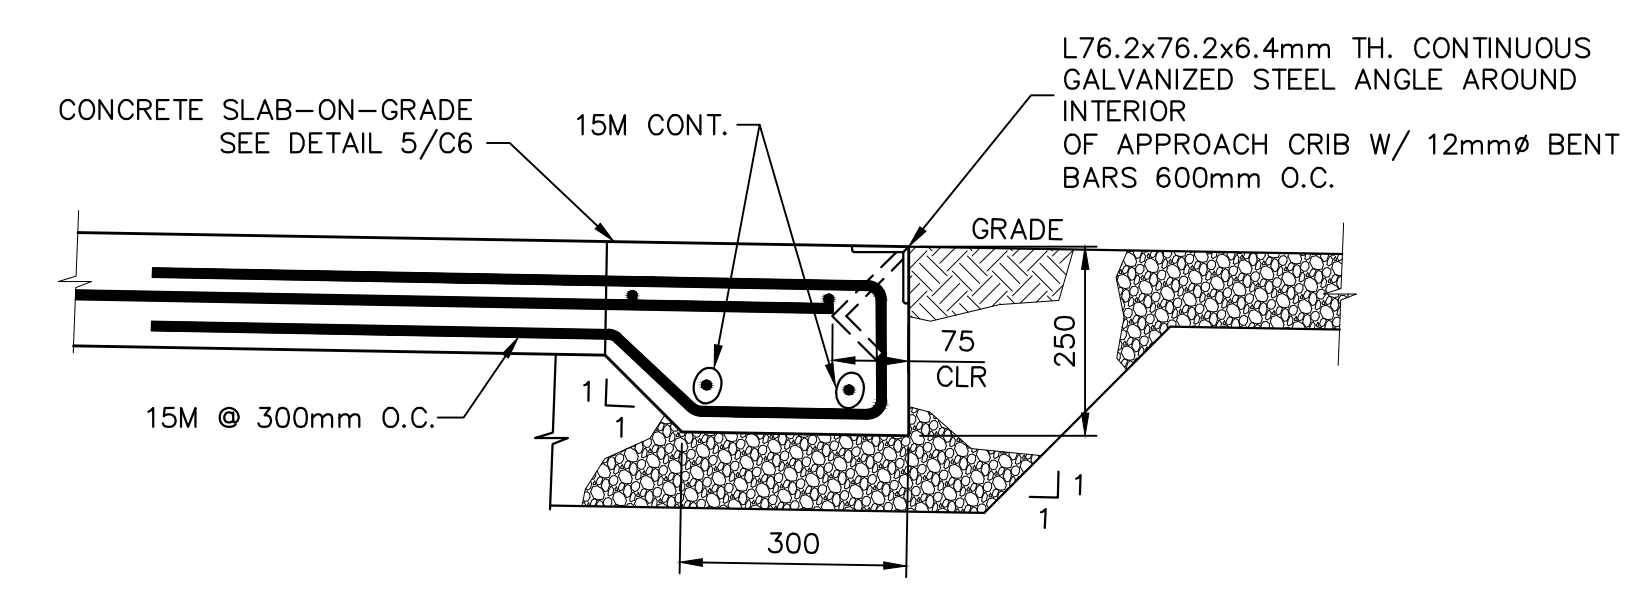

DETAIL - CONCRETE SLAB-ON GRADE TERMINATION (8)
SCALE: 1:10

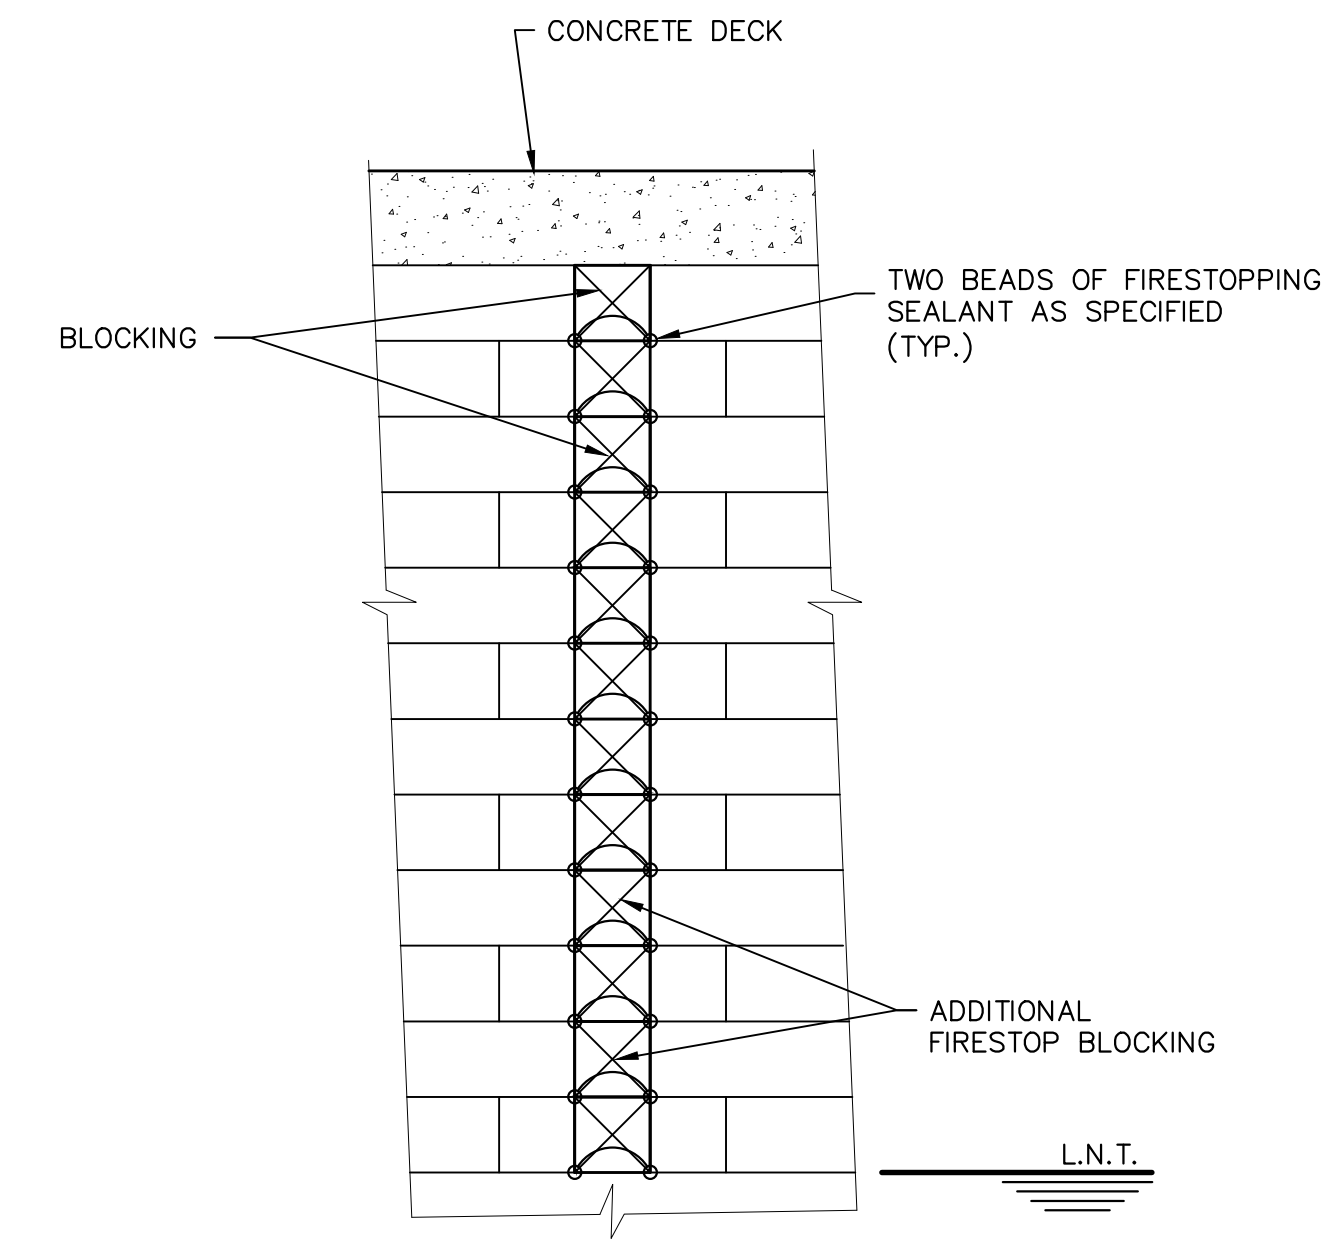

SECTION - FIREWALL (1)
SCALE: 1:20

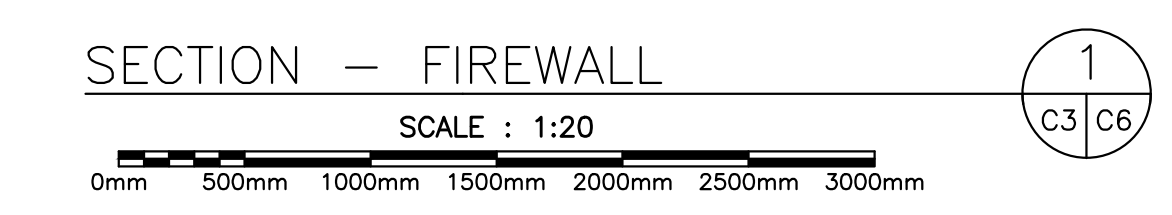

SECTION - WHEELGUARD & COPING (3)
SCALE: 1:20