


SMALL CRAFT HARBOURS




NOTES


1. ALL ELEVATIONS ARE IN METRES UNLESS OTHERWISE NOTED.
2. ALL DIMENSIONS ARE IN MILLIMETRES UNLESS OTHERWISE NOTED.

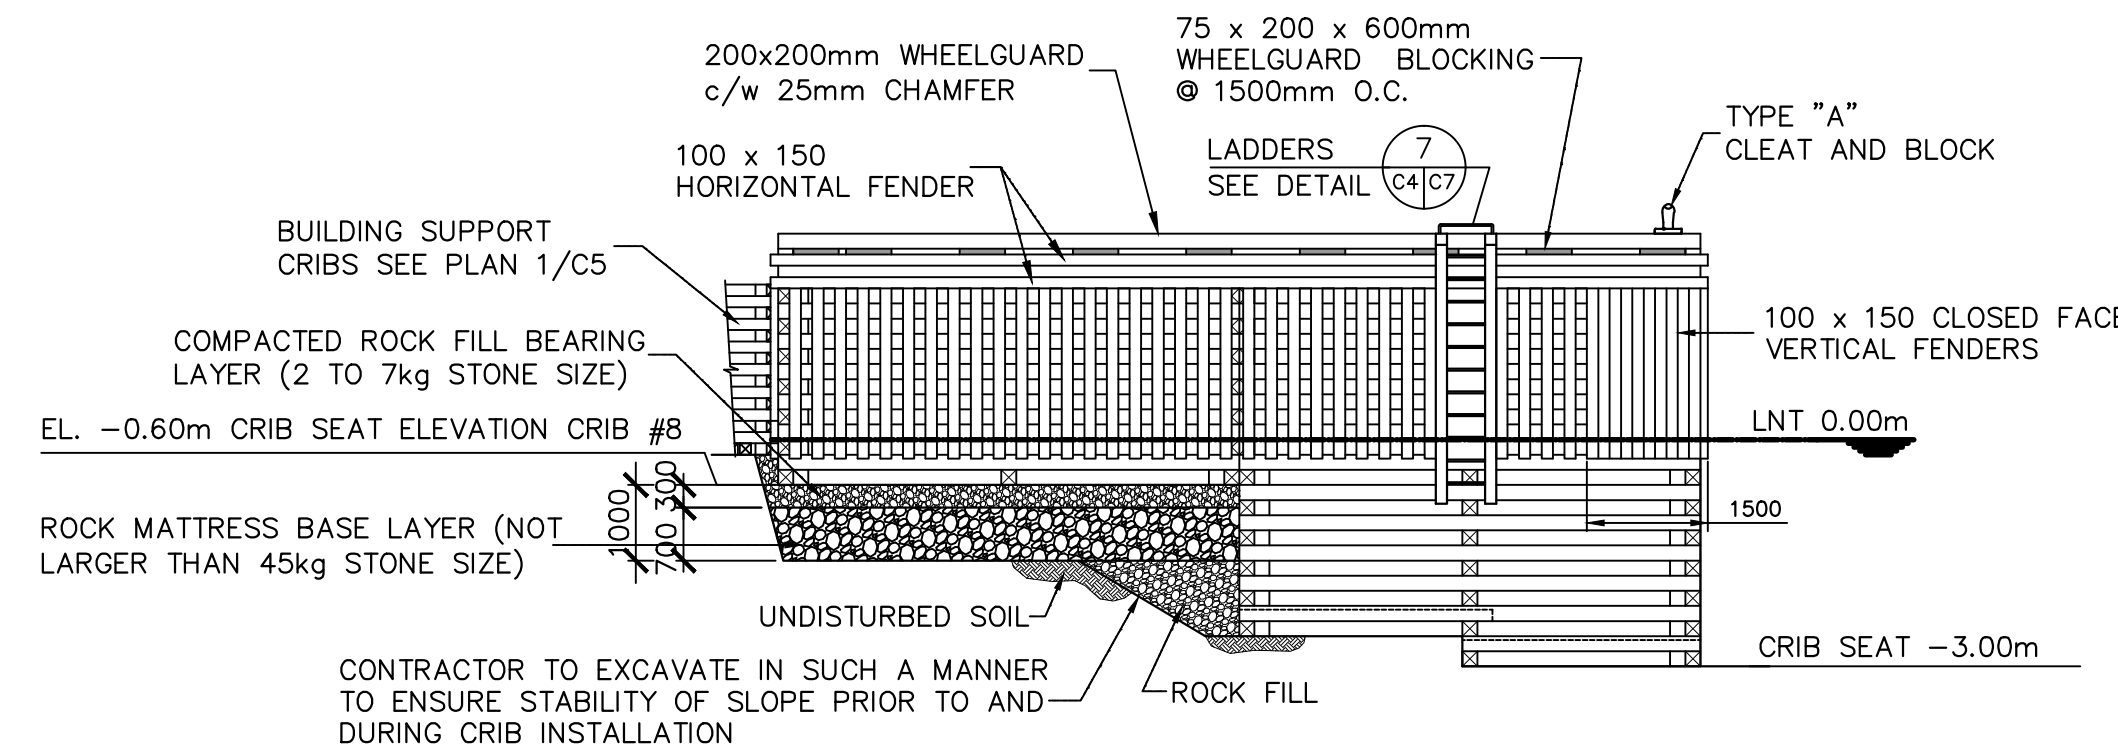


NEW WHARF ELEVATION 4
SCALE: 1:100
C3/C4

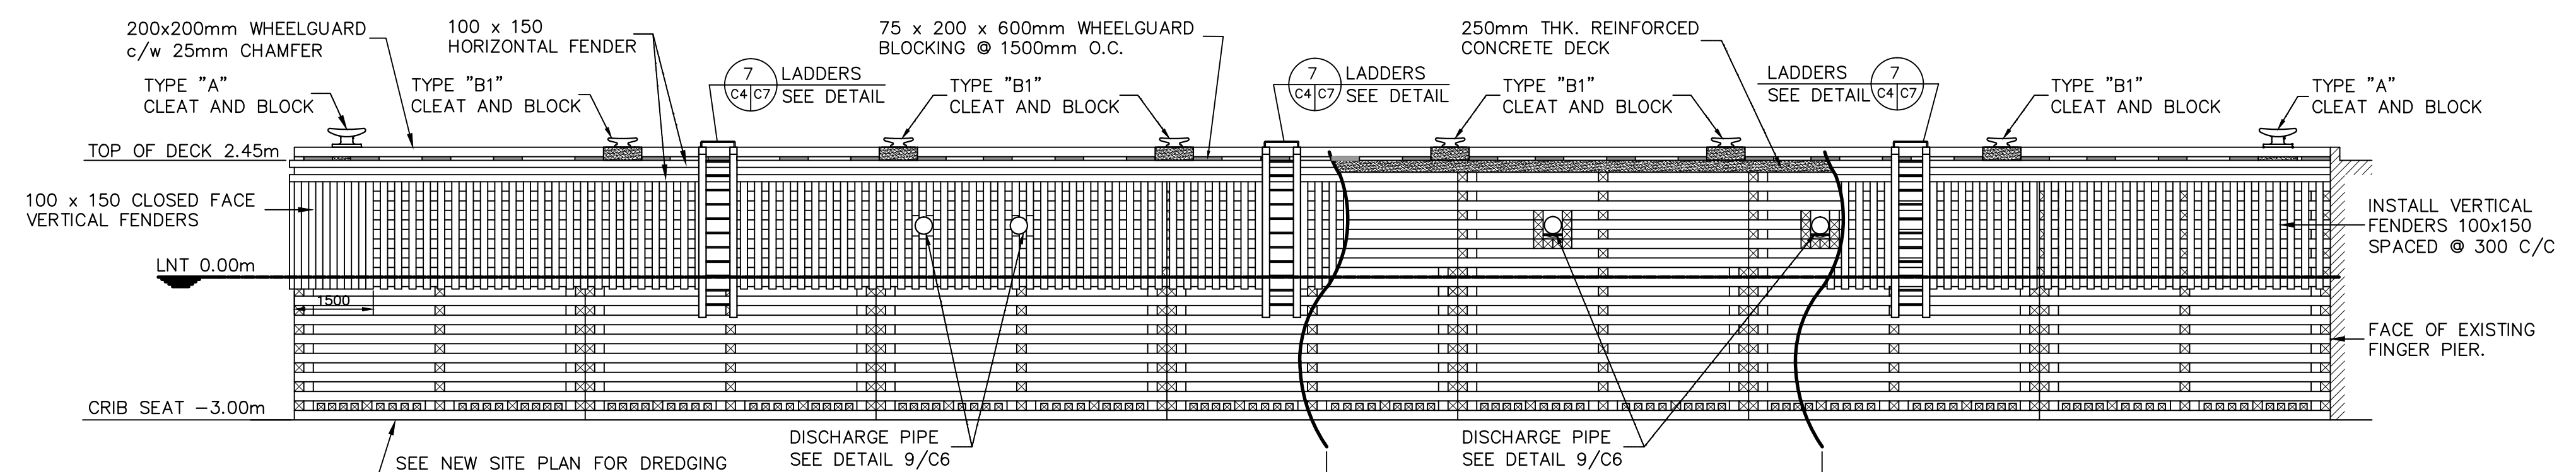


NEW WHARF ELEVATION 1
SCALE: 1:100
C3/C4

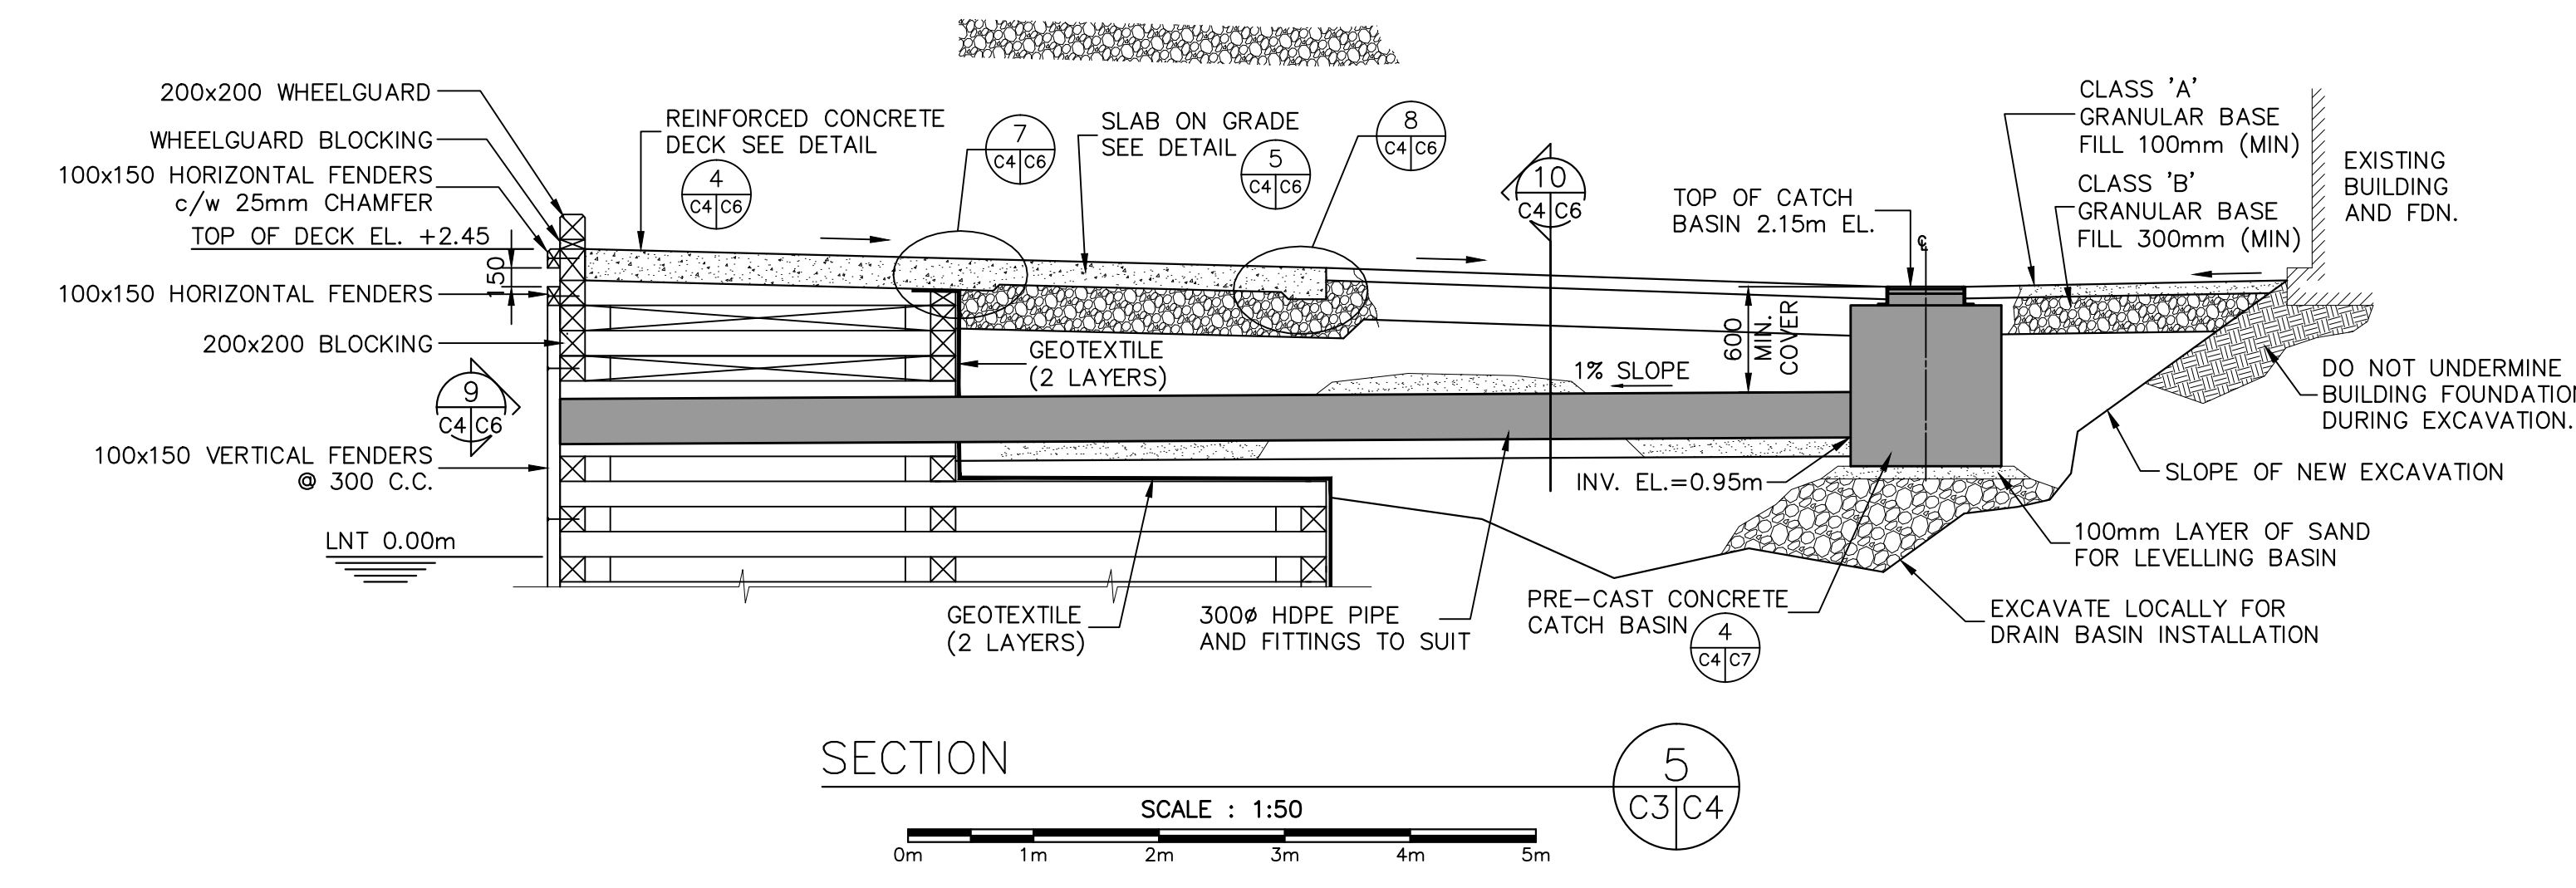


SECTION 5
SCALE: 1:50
C3/C4

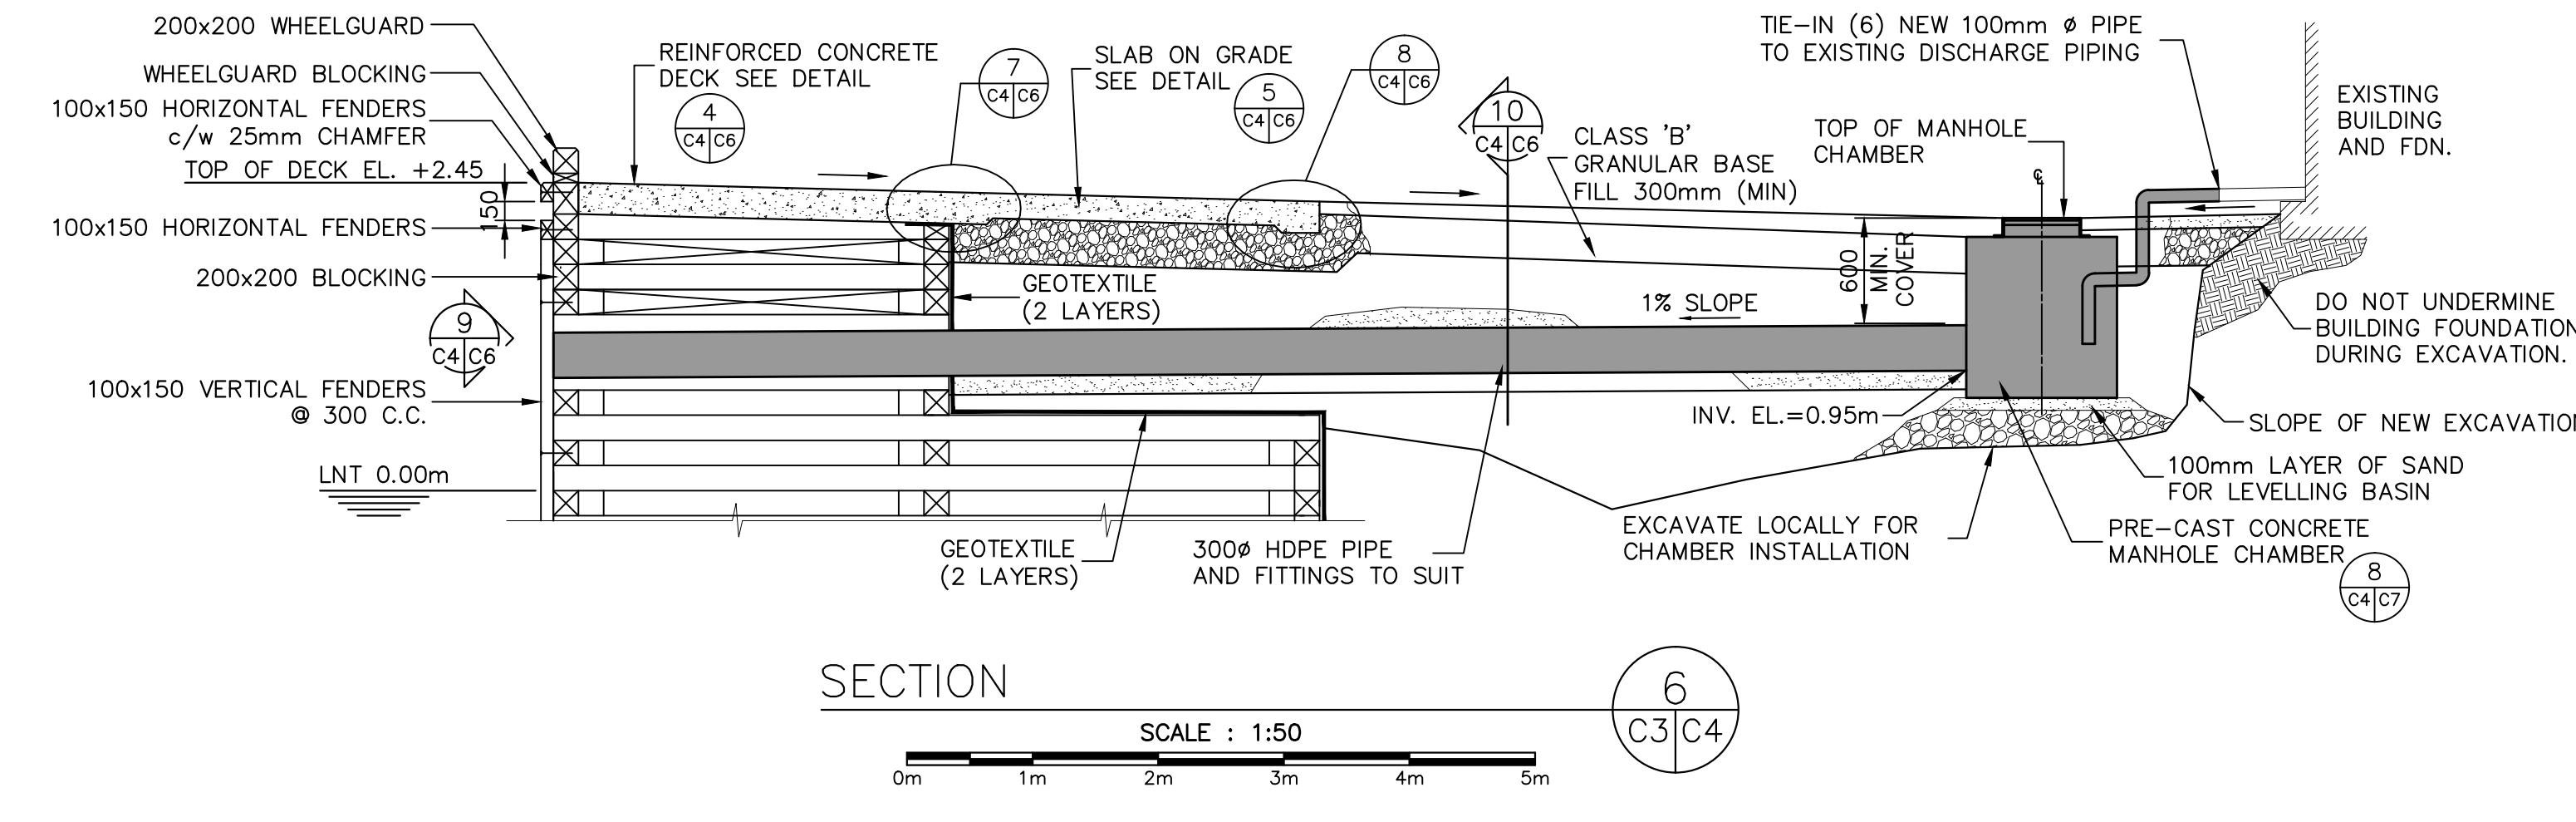


SECTION 6
SCALE: 1:50
C3/C4

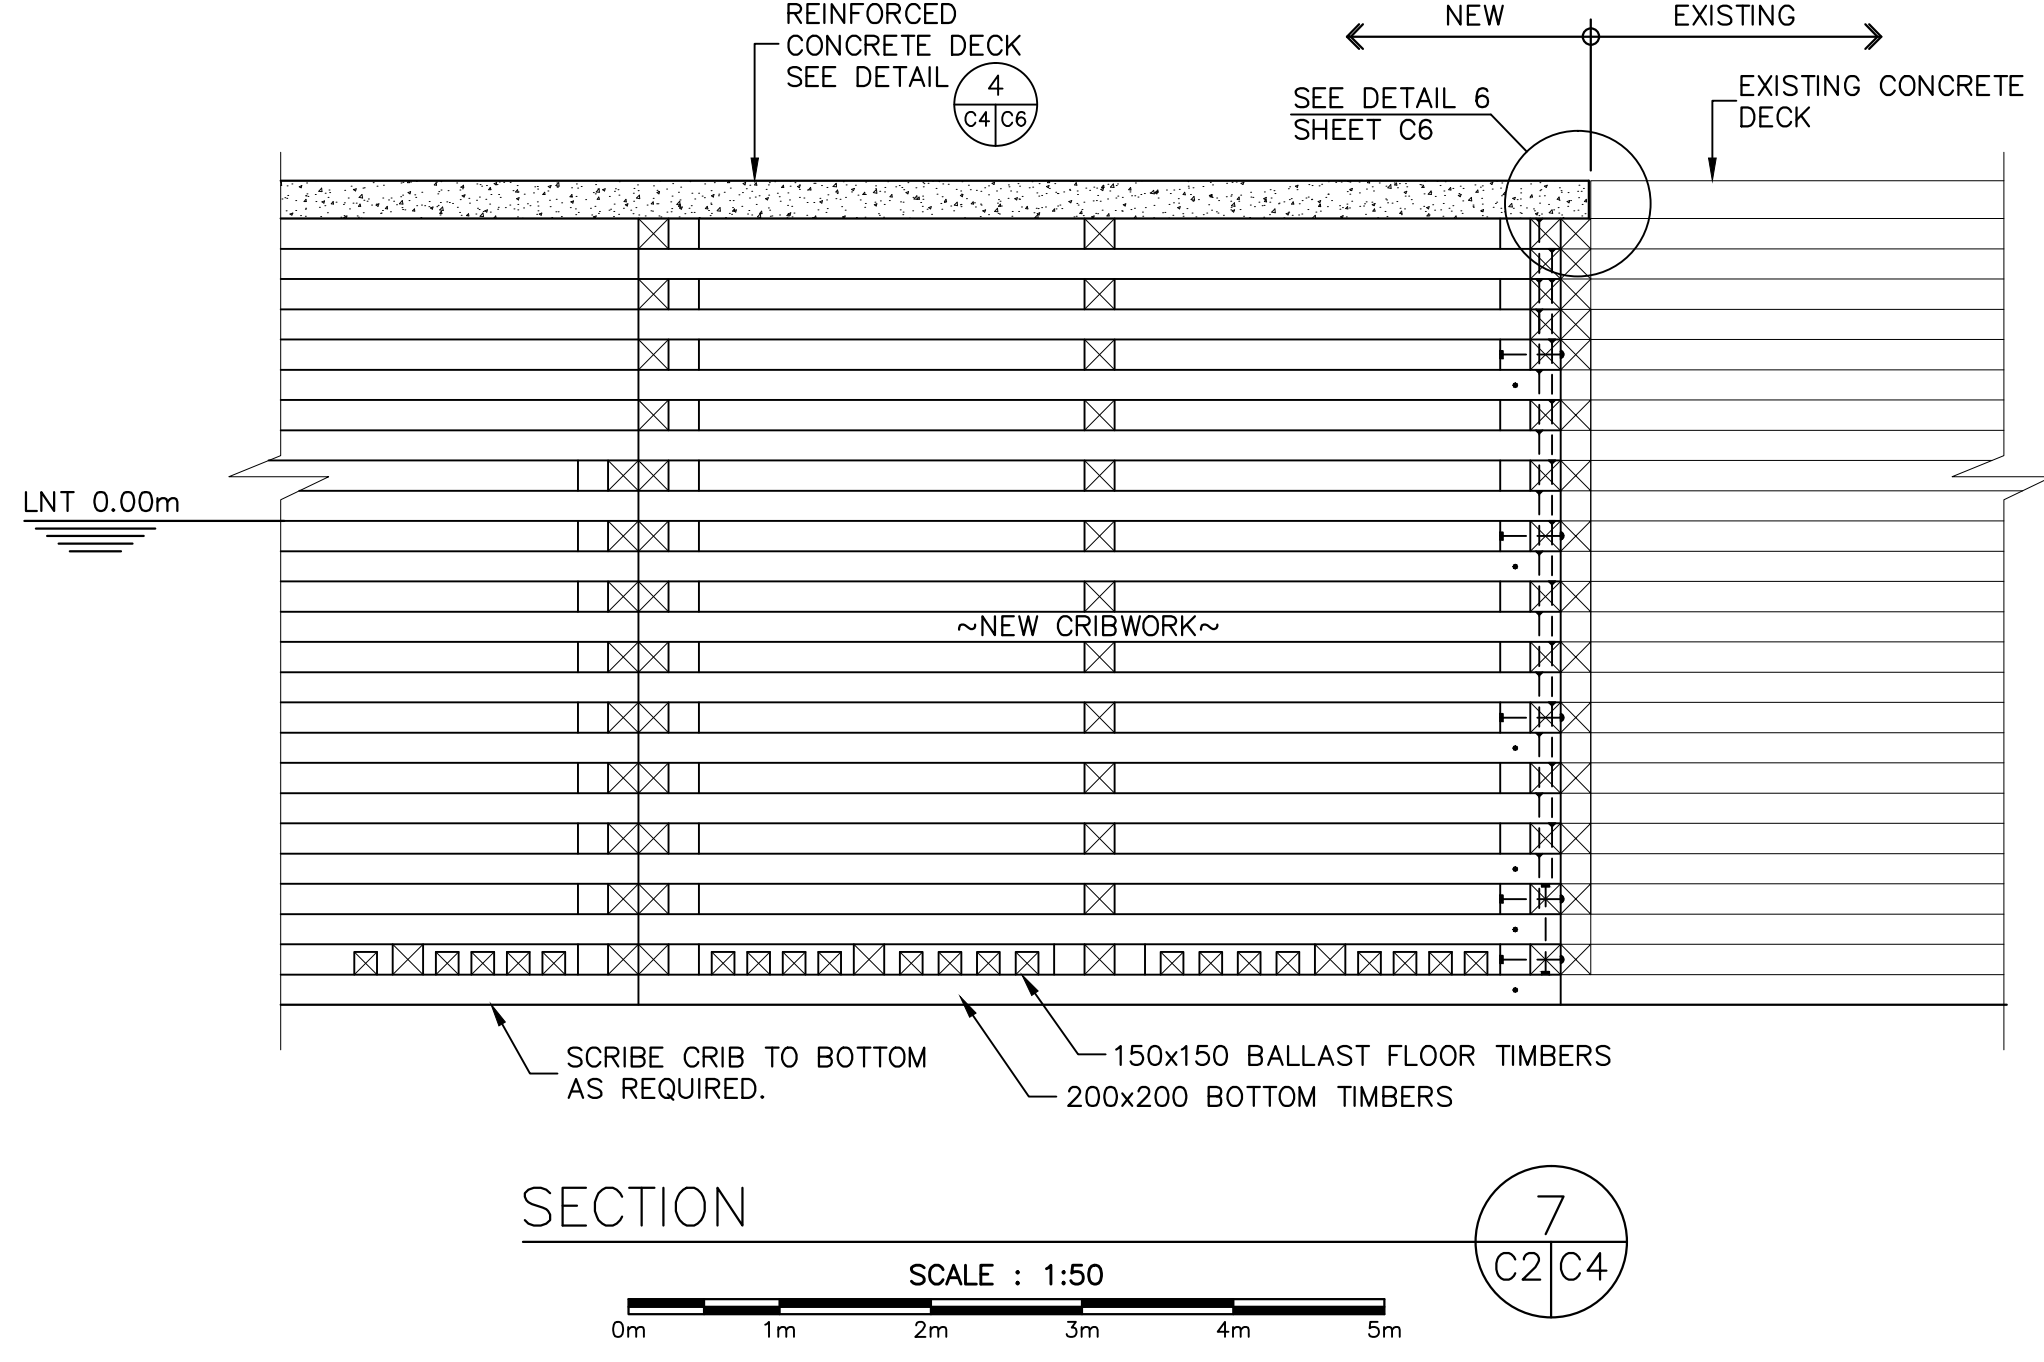


SECTION 7
SCALE: 1:50
C2/C4

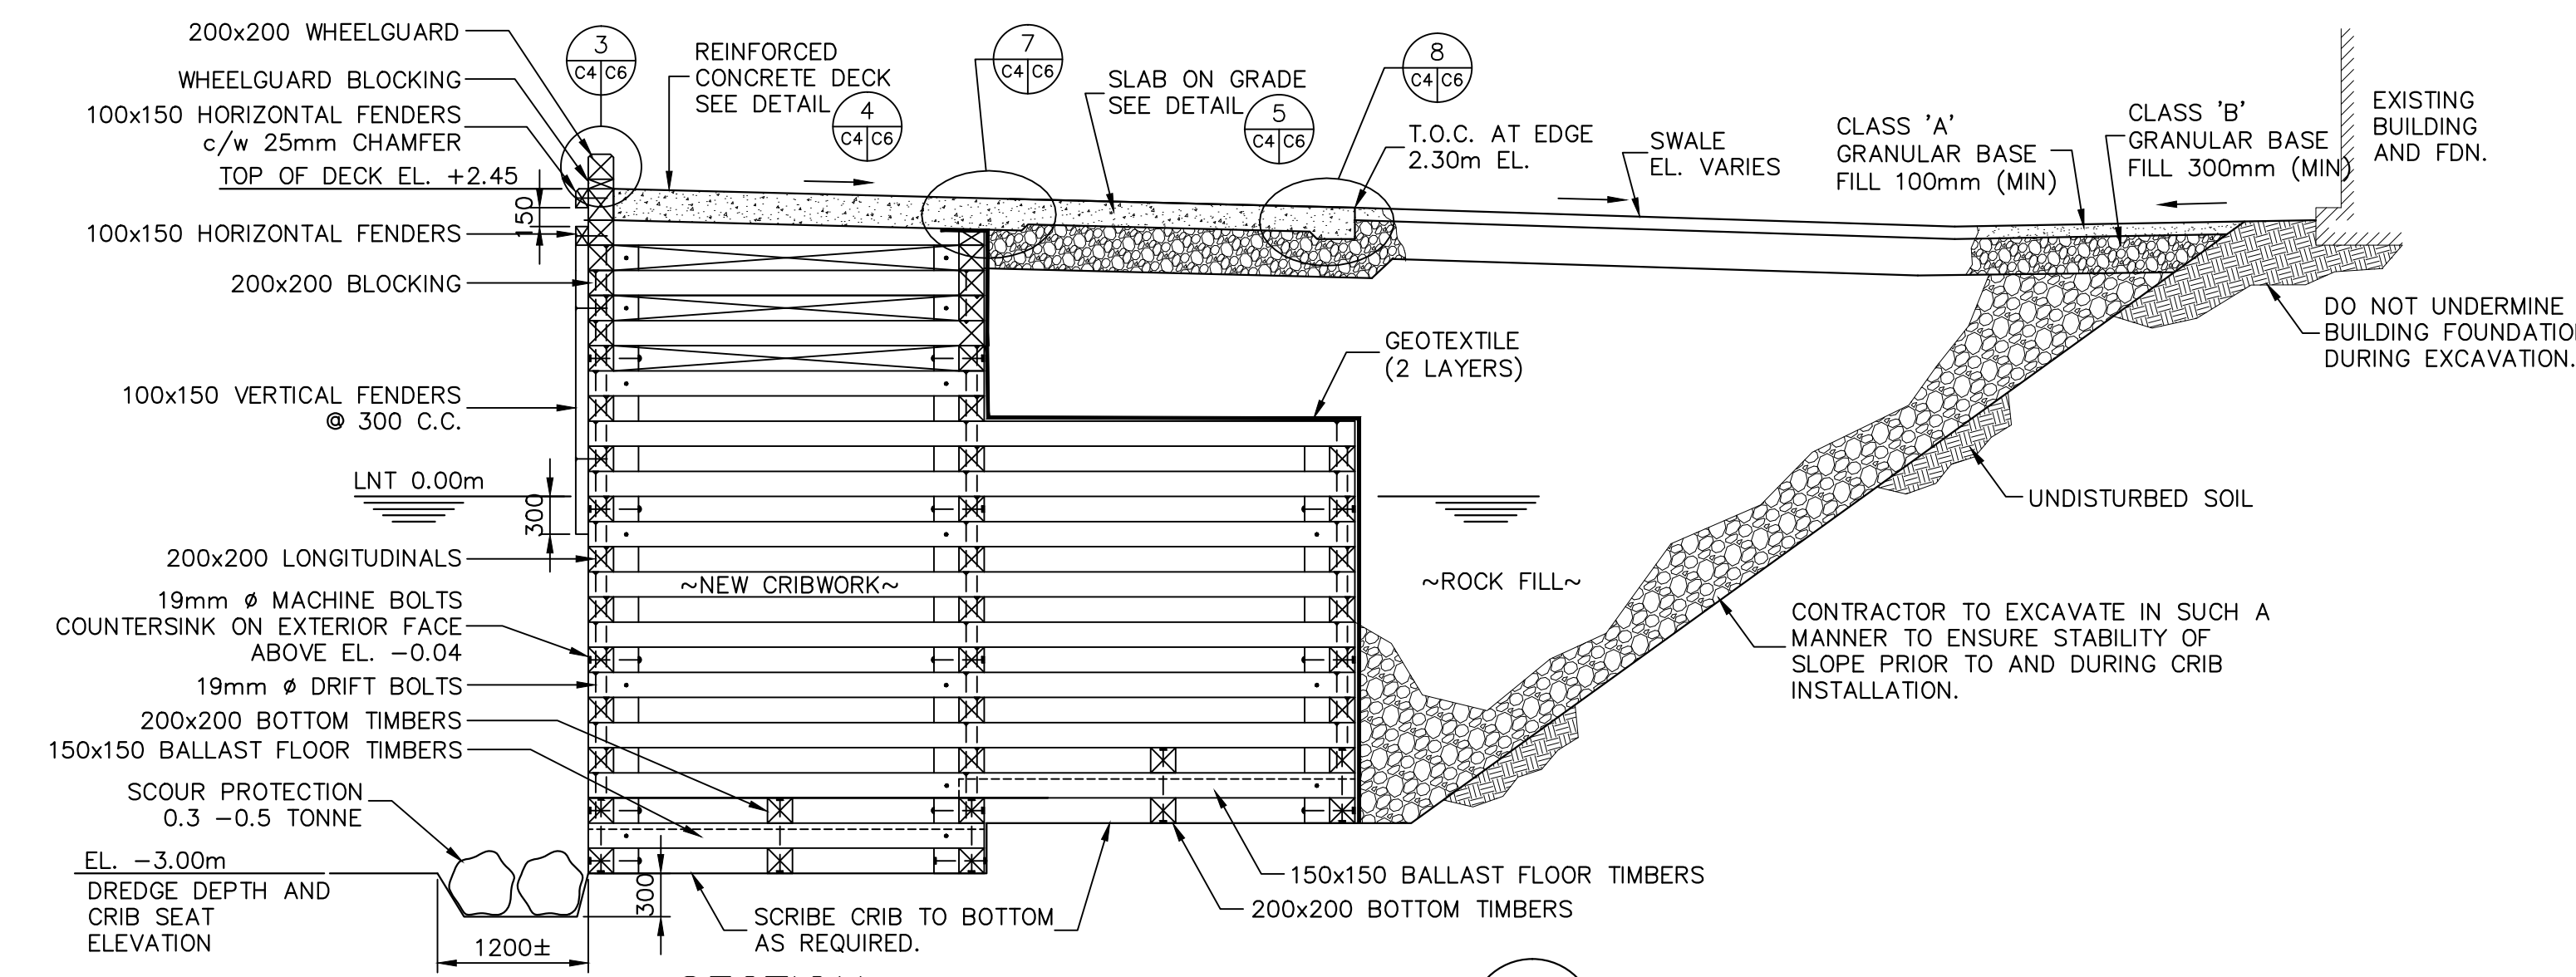

SECTION 2
SCALE: 1:50
C2/C4

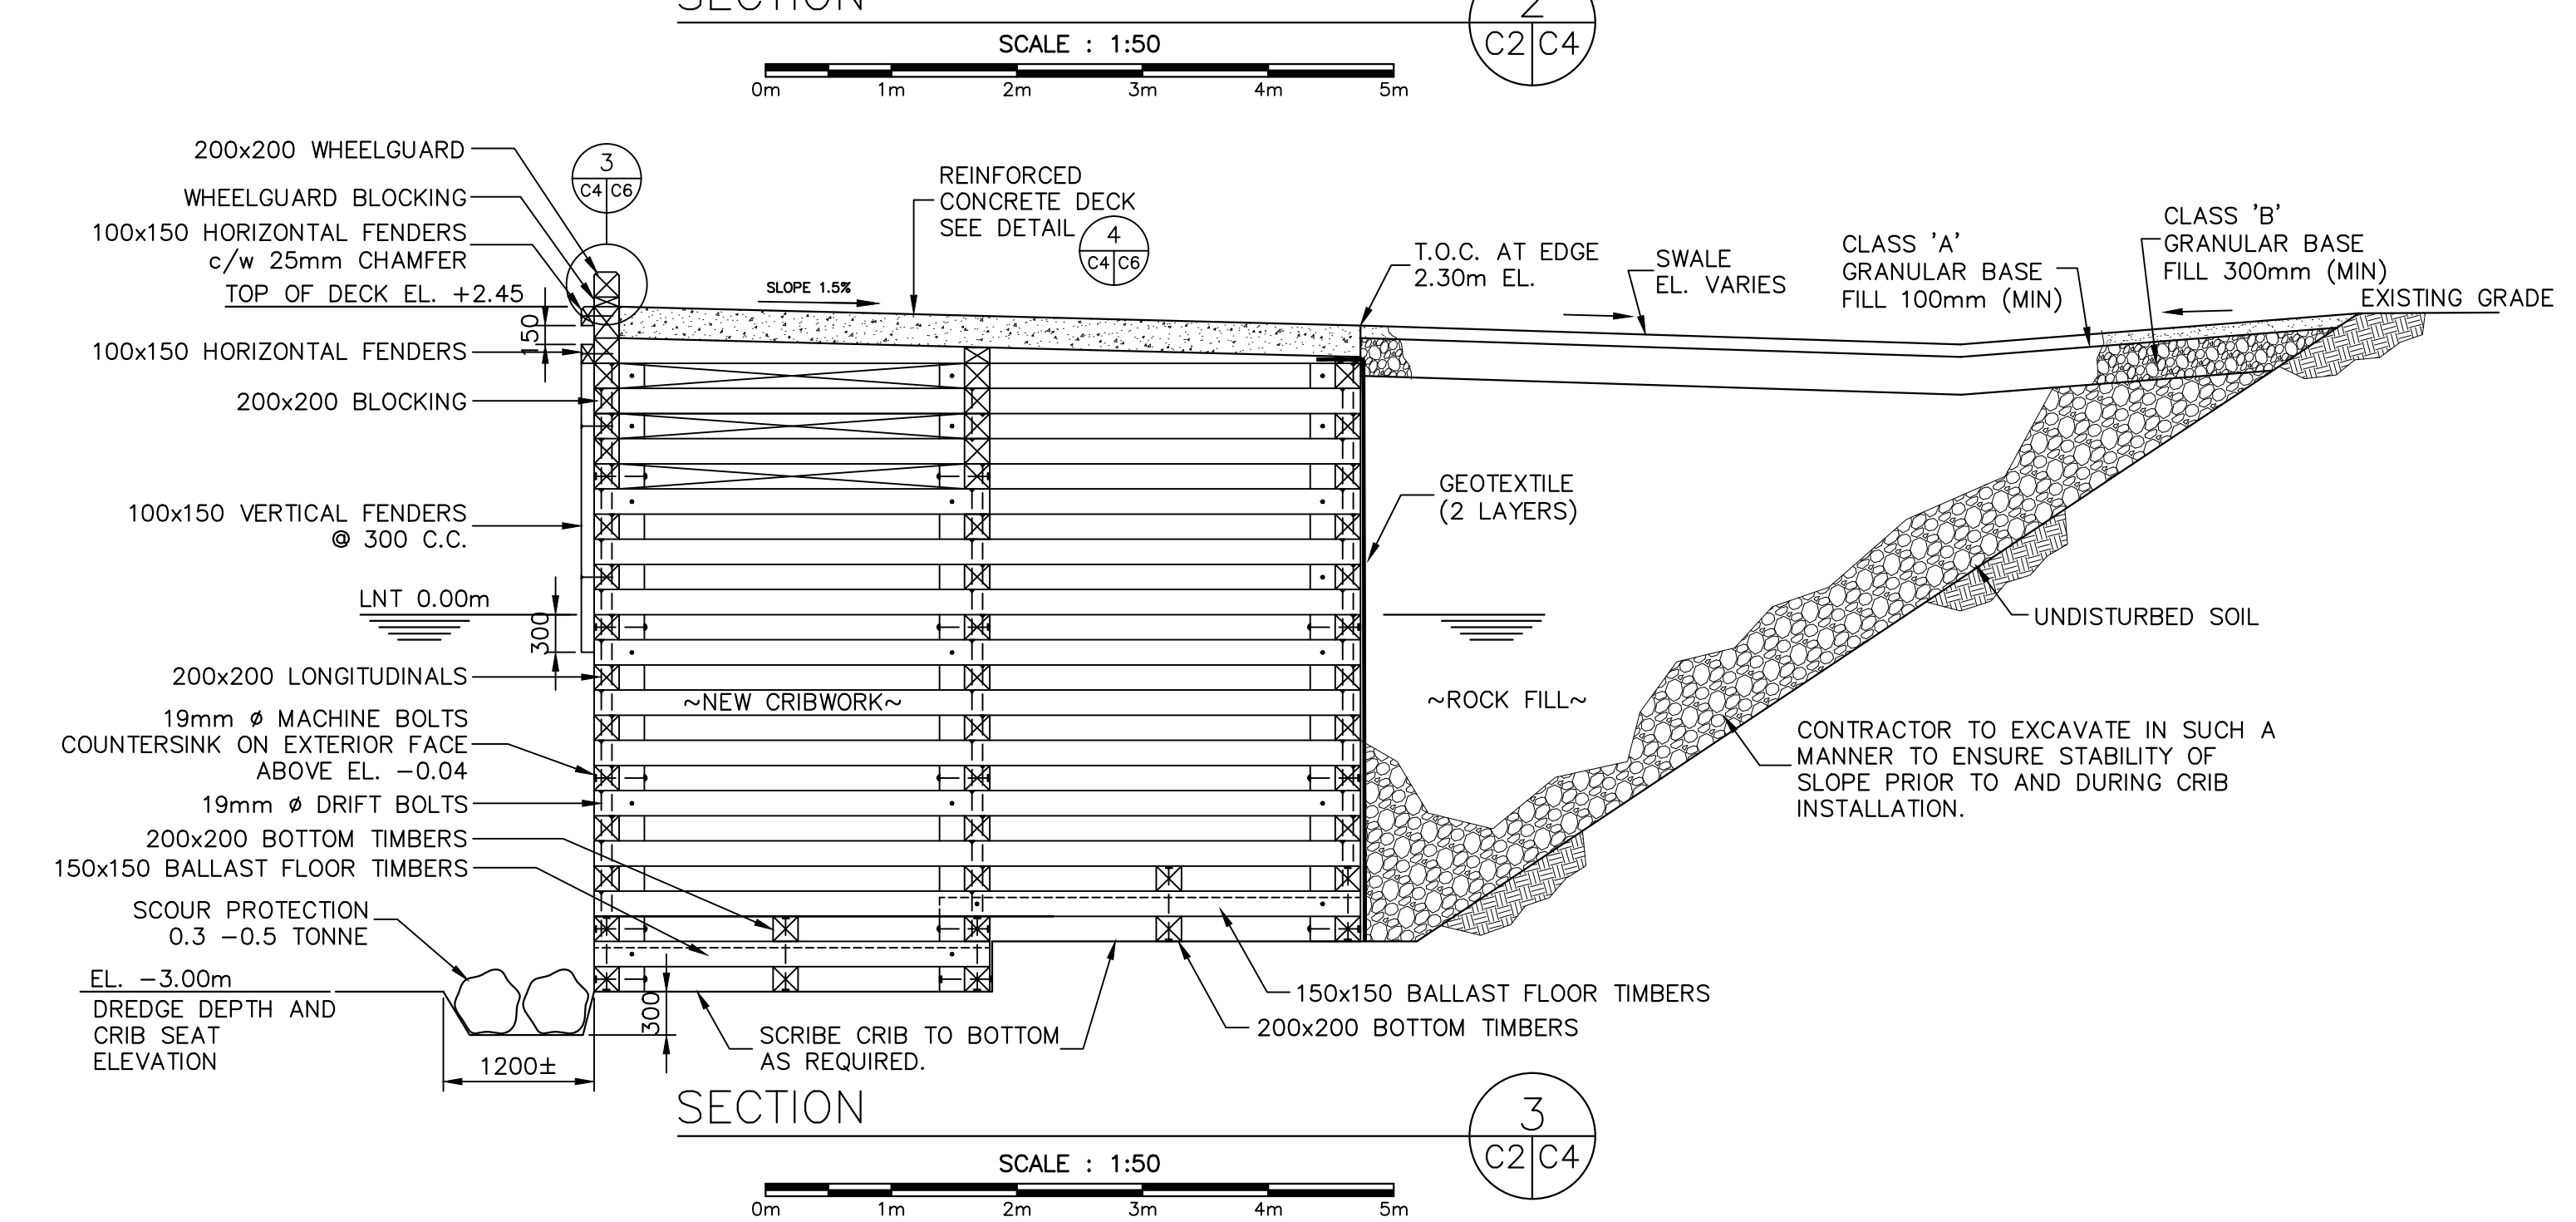


SECTION 3
SCALE: 1:50
C2/C4

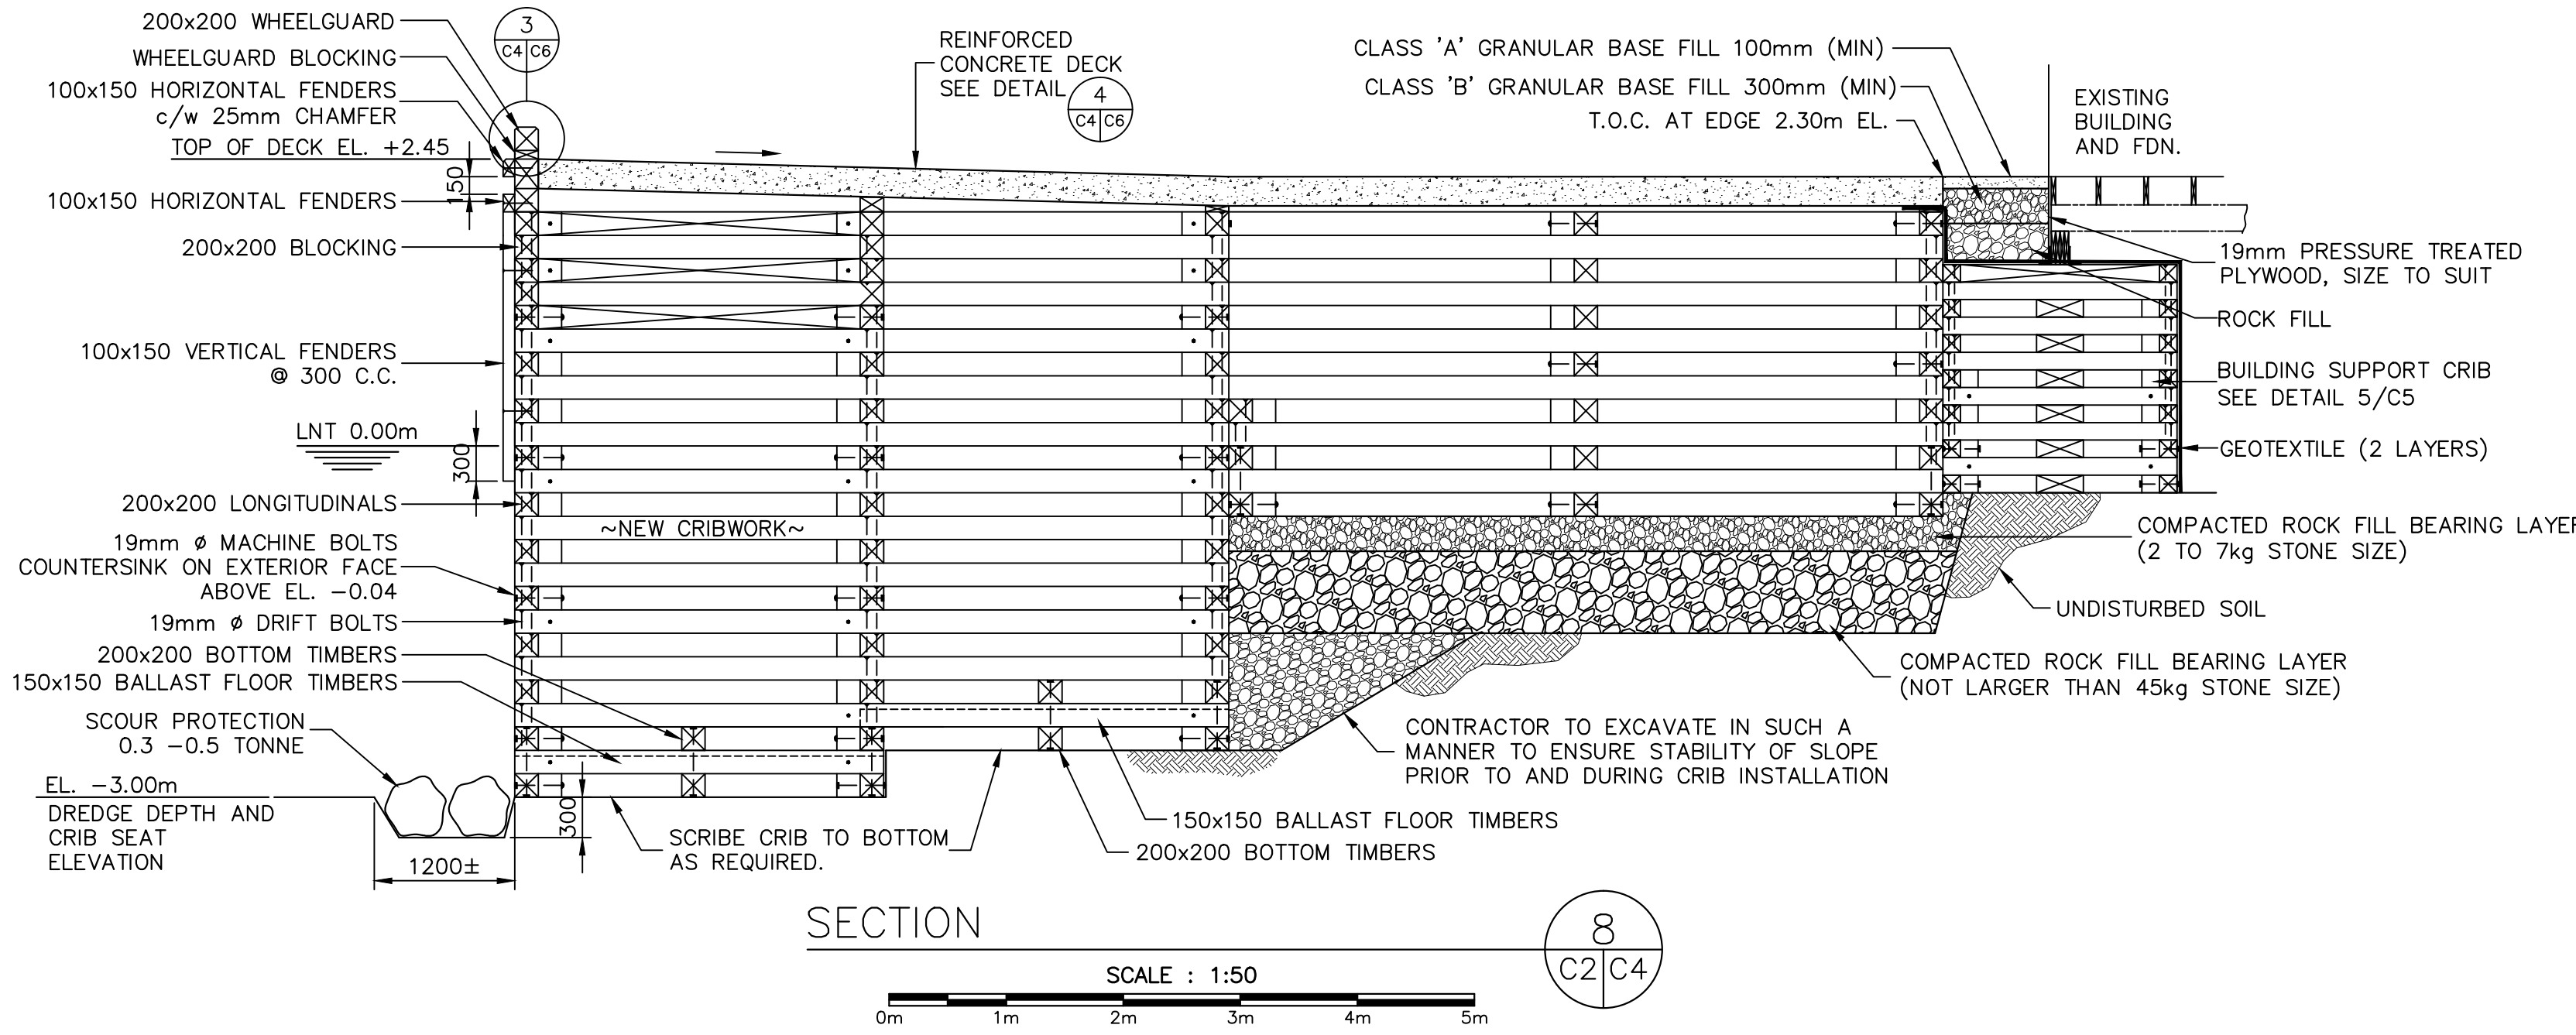

SECTION 8
SCALE: 1:50
C2/C4

- GENERAL NOTES:**
1. CONTRACTOR TO REMOVE ROCK TO -3.00m. ALL OVER BLASTING WILL BE AT THE CONTRACTORS OWN EXPENSE.
 2. AS A RESULT OF ROCK REMOVAL ACTIVITIES IT IS LIKELY THAT THE BOTTOM WILL NOT BE PERFECTLY FLAT AS SHOWN AND SOME IRREGULARITIES MAY EXIST. THEREFORE, THE CONTRACTOR MUST SCRIBE THE CRIB TO THE BOTTOM AS REQUIRED TO ENSURE FULL SUPPORT IS PROVIDED UNDER THE TIMBERS.

PROVINCE OF NEWFOUNDLAND AND LABRADOR
P&S PERMIT HOLDER
This Permit Allows
EMPLOYEES ENGINEERING CONSULTANTS LTD.
To practice Professional Engineering
in Newfoundland and Labrador
Permit No. as issued by P&S - 05818
which is valid for the year 2015.

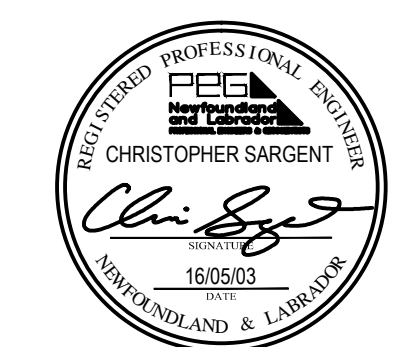

A - DETAIL NUMBER
B - LOCATION SHEET
C - DETAIL SHEET

0	ISSUED FOR TENDER	16/06/03
revisions		date
project		project

MARGINAL WHARF RECONSTRUCTION
SUMMERFORD, NL

ELEVATION & SECTIONS

designed	C. SARGENT	concu
date	OCTOBER, 2015	
drawn	P. CURTIS	dessine
date	OCTOBER, 2015	
approved		approuve
Tender		Submission
DFD Project Manager		
project number	714358	no. du projet
drawing no.	C4 OF 7	no. du dessin