


SMALL CRAFT HARBOURS

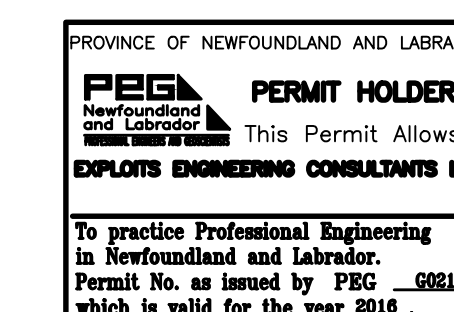

- NOTES**
1. ALL ELEVATIONS ARE IN METRES UNLESS OTHERWISE NOTED.
  2. ALL DIMENSIONS ARE IN MILLIMETRES UNLESS OTHERWISE NOTED.



A - DETAIL NUMBER  
B - LOCATION SHEET  
C - DETAIL SHEET

0	ISSUED FOR TENDER	16/05/03
revisions		date
project		project

MARGINAL WHARF RECONSTRUCTION  
SUMMERFORD, NL

drawing \_\_\_\_\_ dessin \_\_\_\_\_

BUILDING PLAN SECTIONS & DETAILS


designed C. SARGENT concu  
date OCTOBER, 2015  
drawn P. CURTIS dessine  
date OCTOBER, 2015  
approved \_\_\_\_\_ approuve

Tender \_\_\_\_\_ Submission \_\_\_\_\_

DFO Project Manager \_\_\_\_\_ no. du projet \_\_\_\_\_


project number 734158

drawing no. C5 OF 7

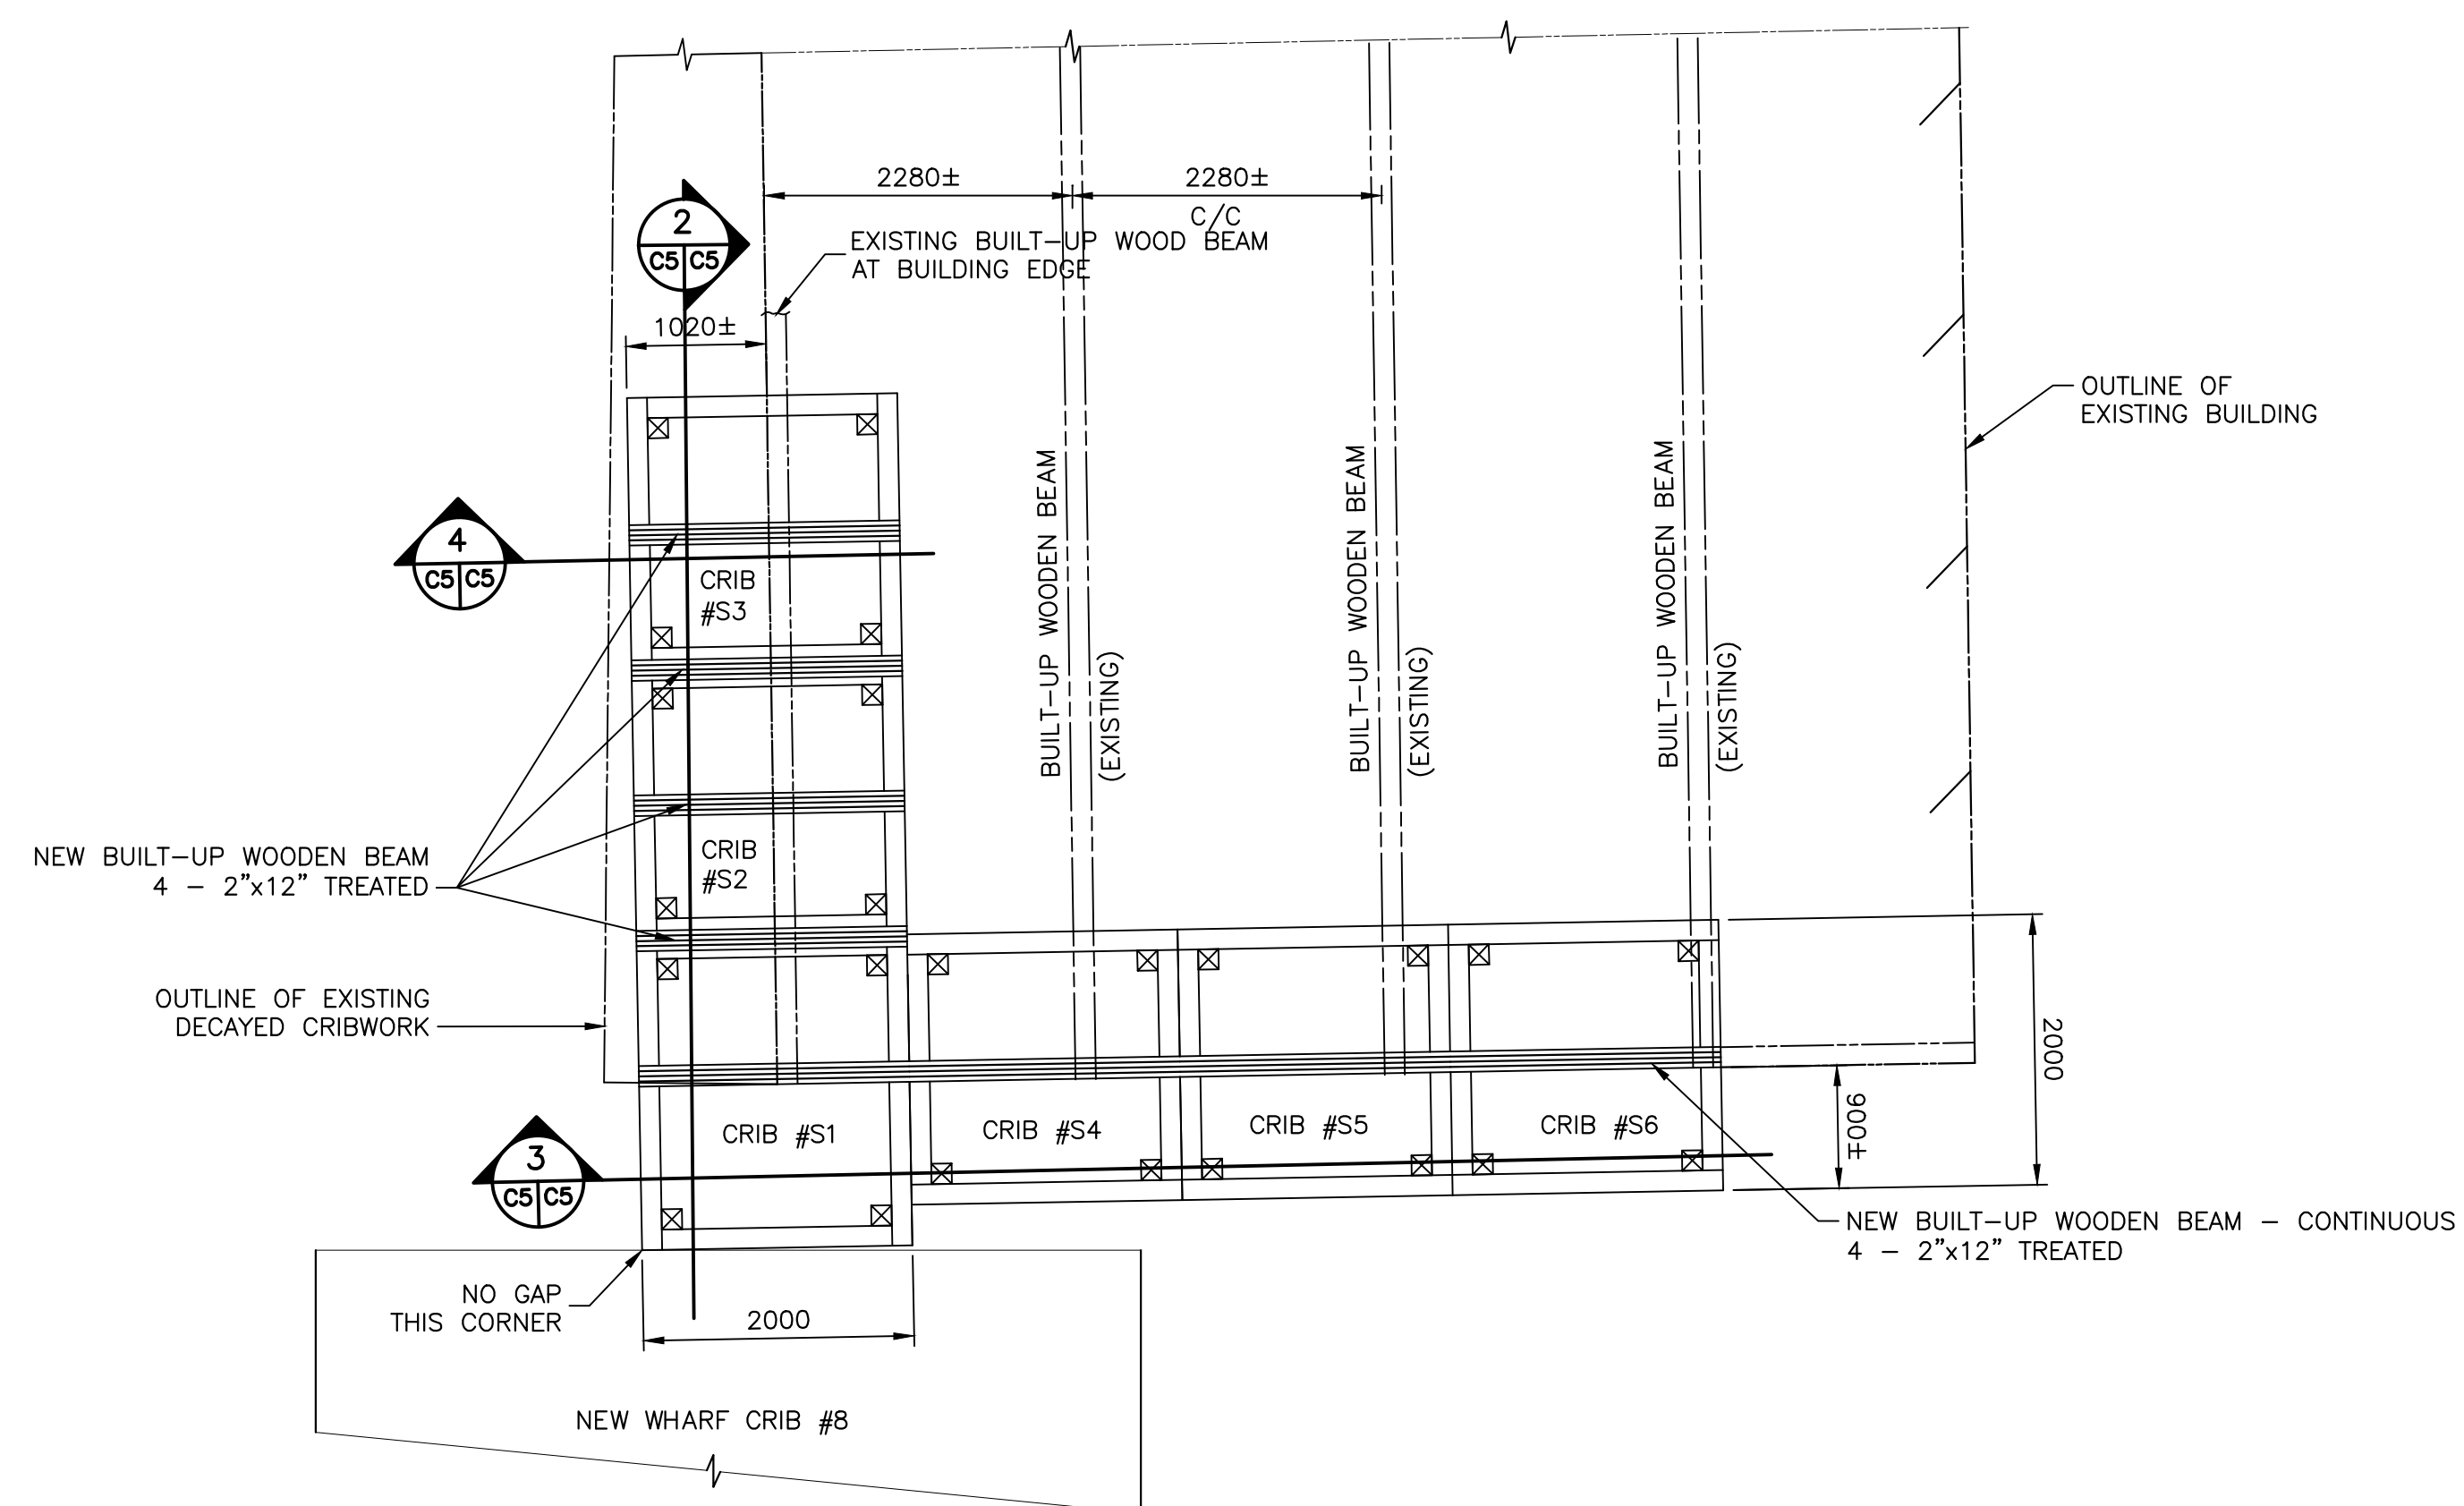



PLAN - NEW CRIBS FOR BUILDING SUPPORT

SCALE : 1:50

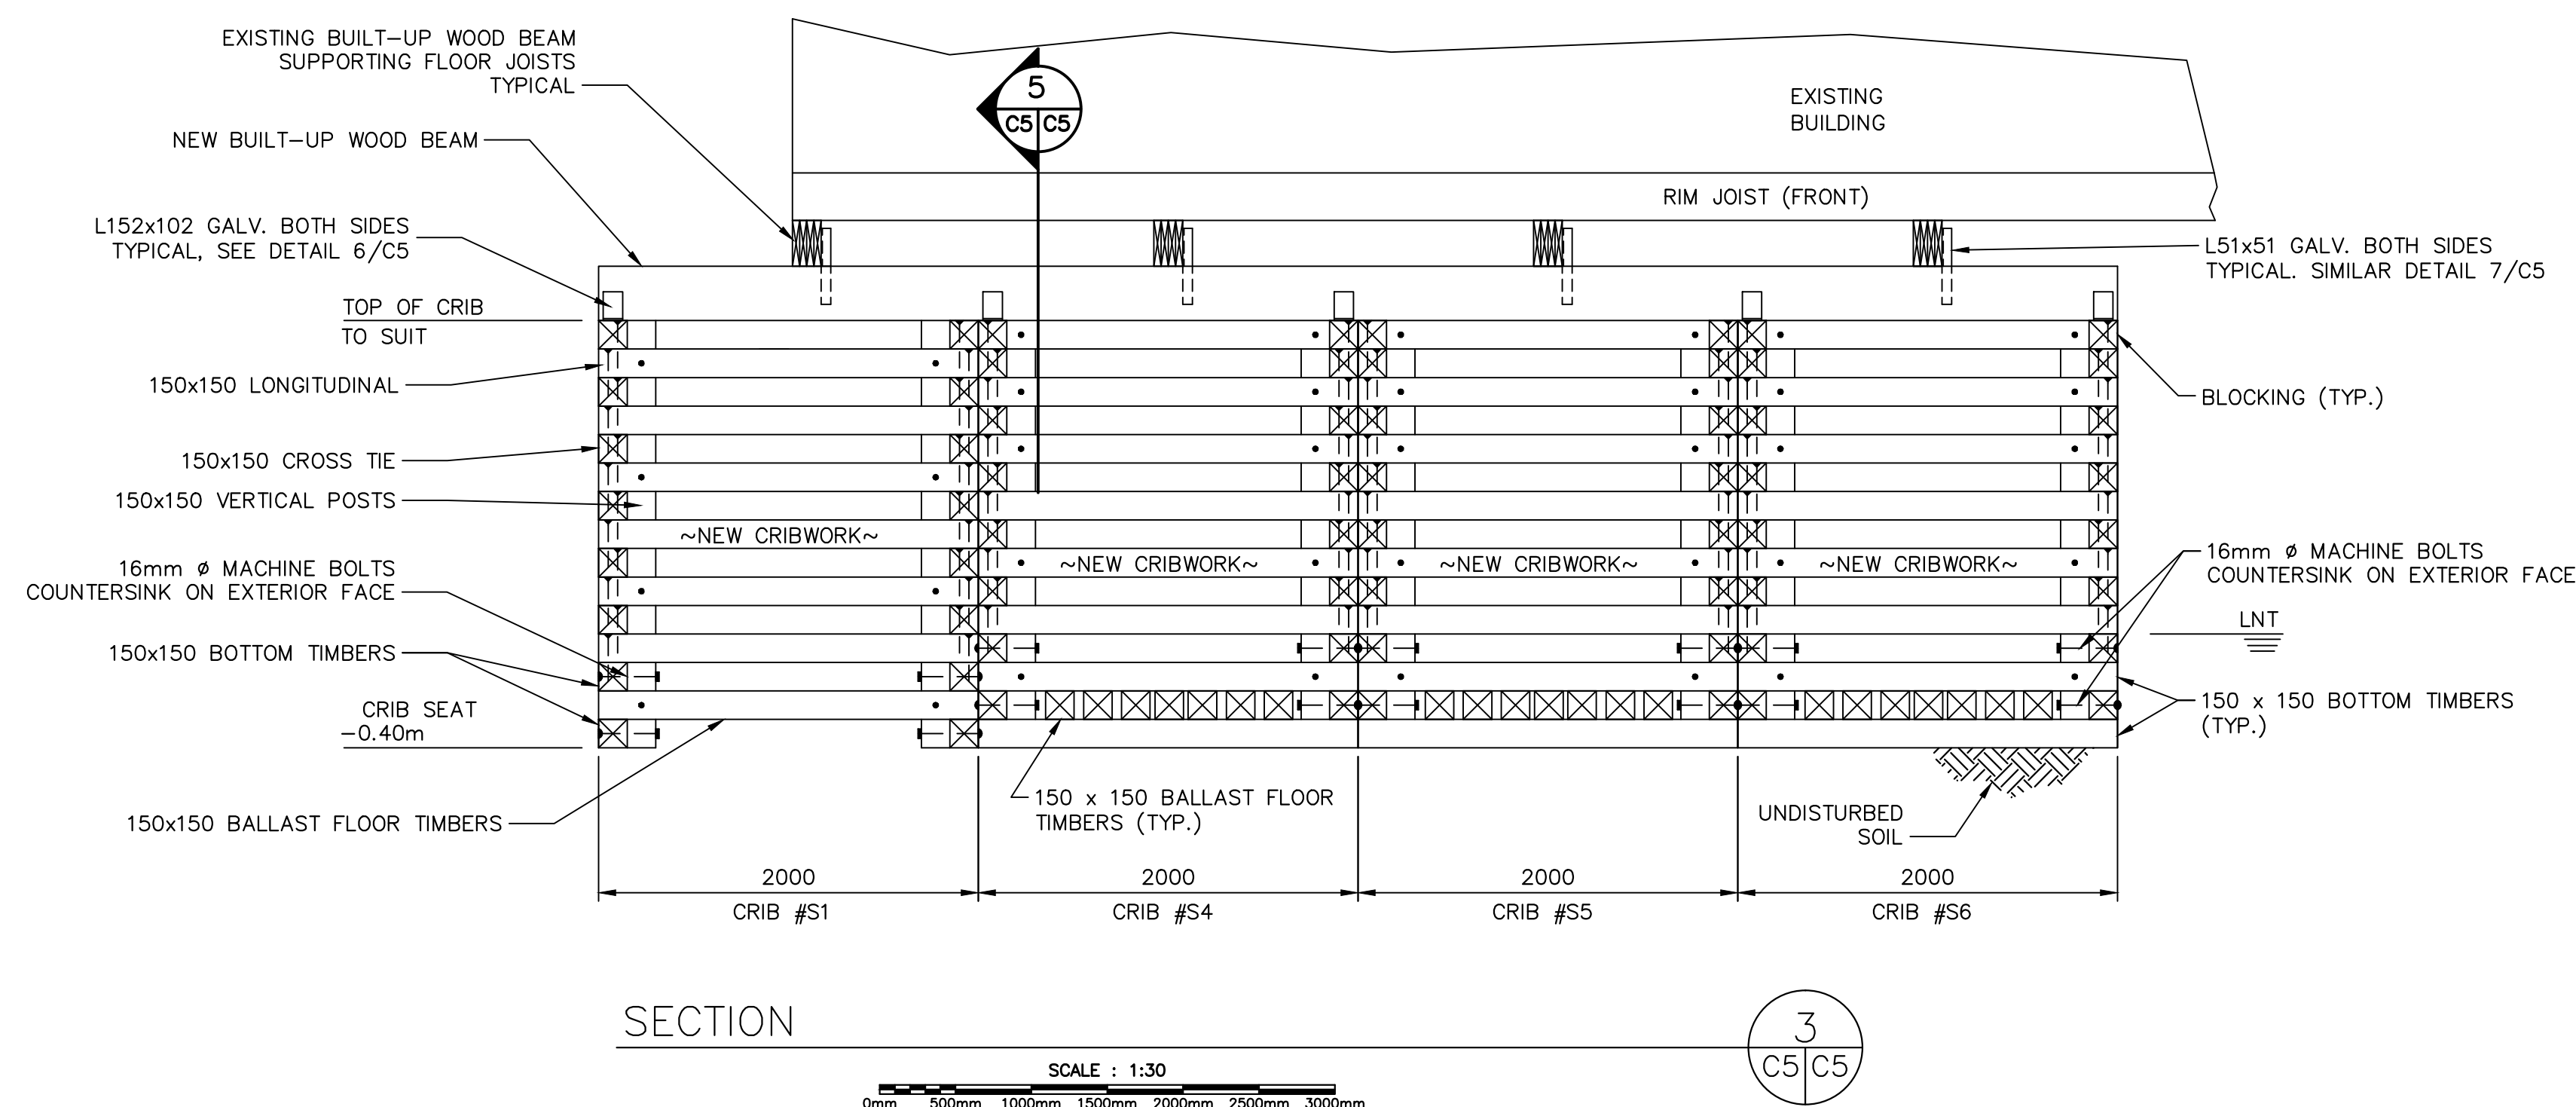


SECTION

SCALE : 1:30

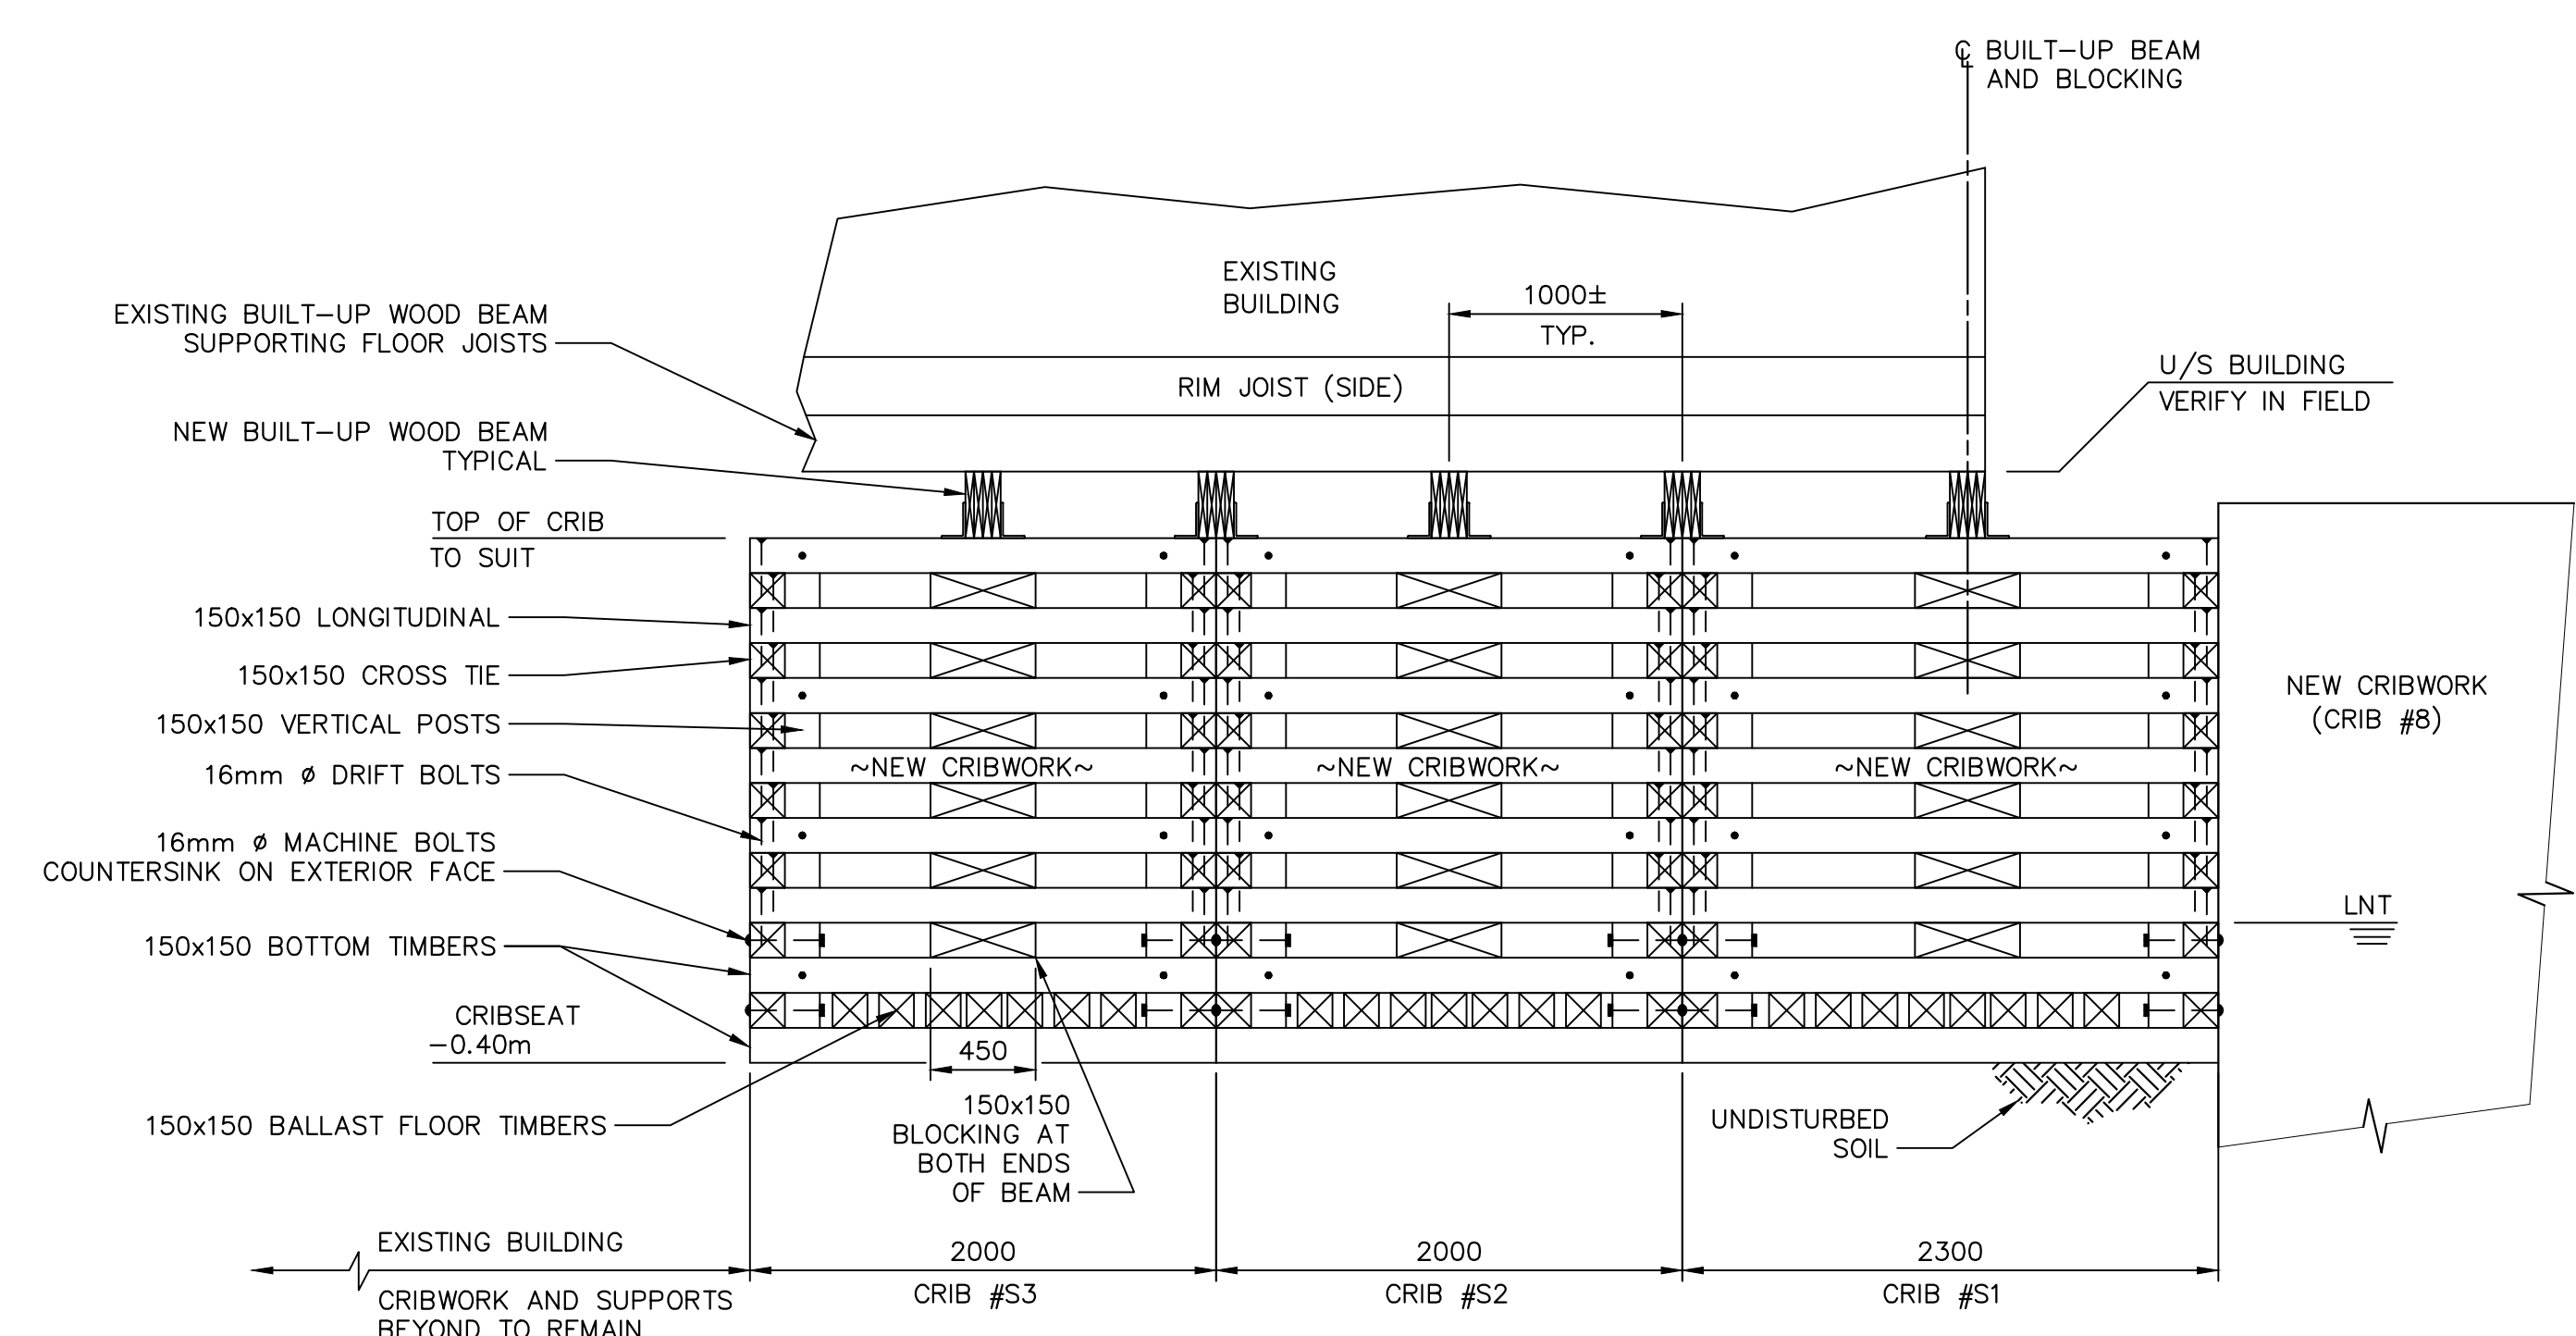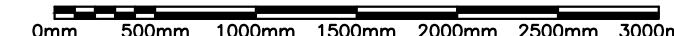



SECTION

SCALE : 1:30

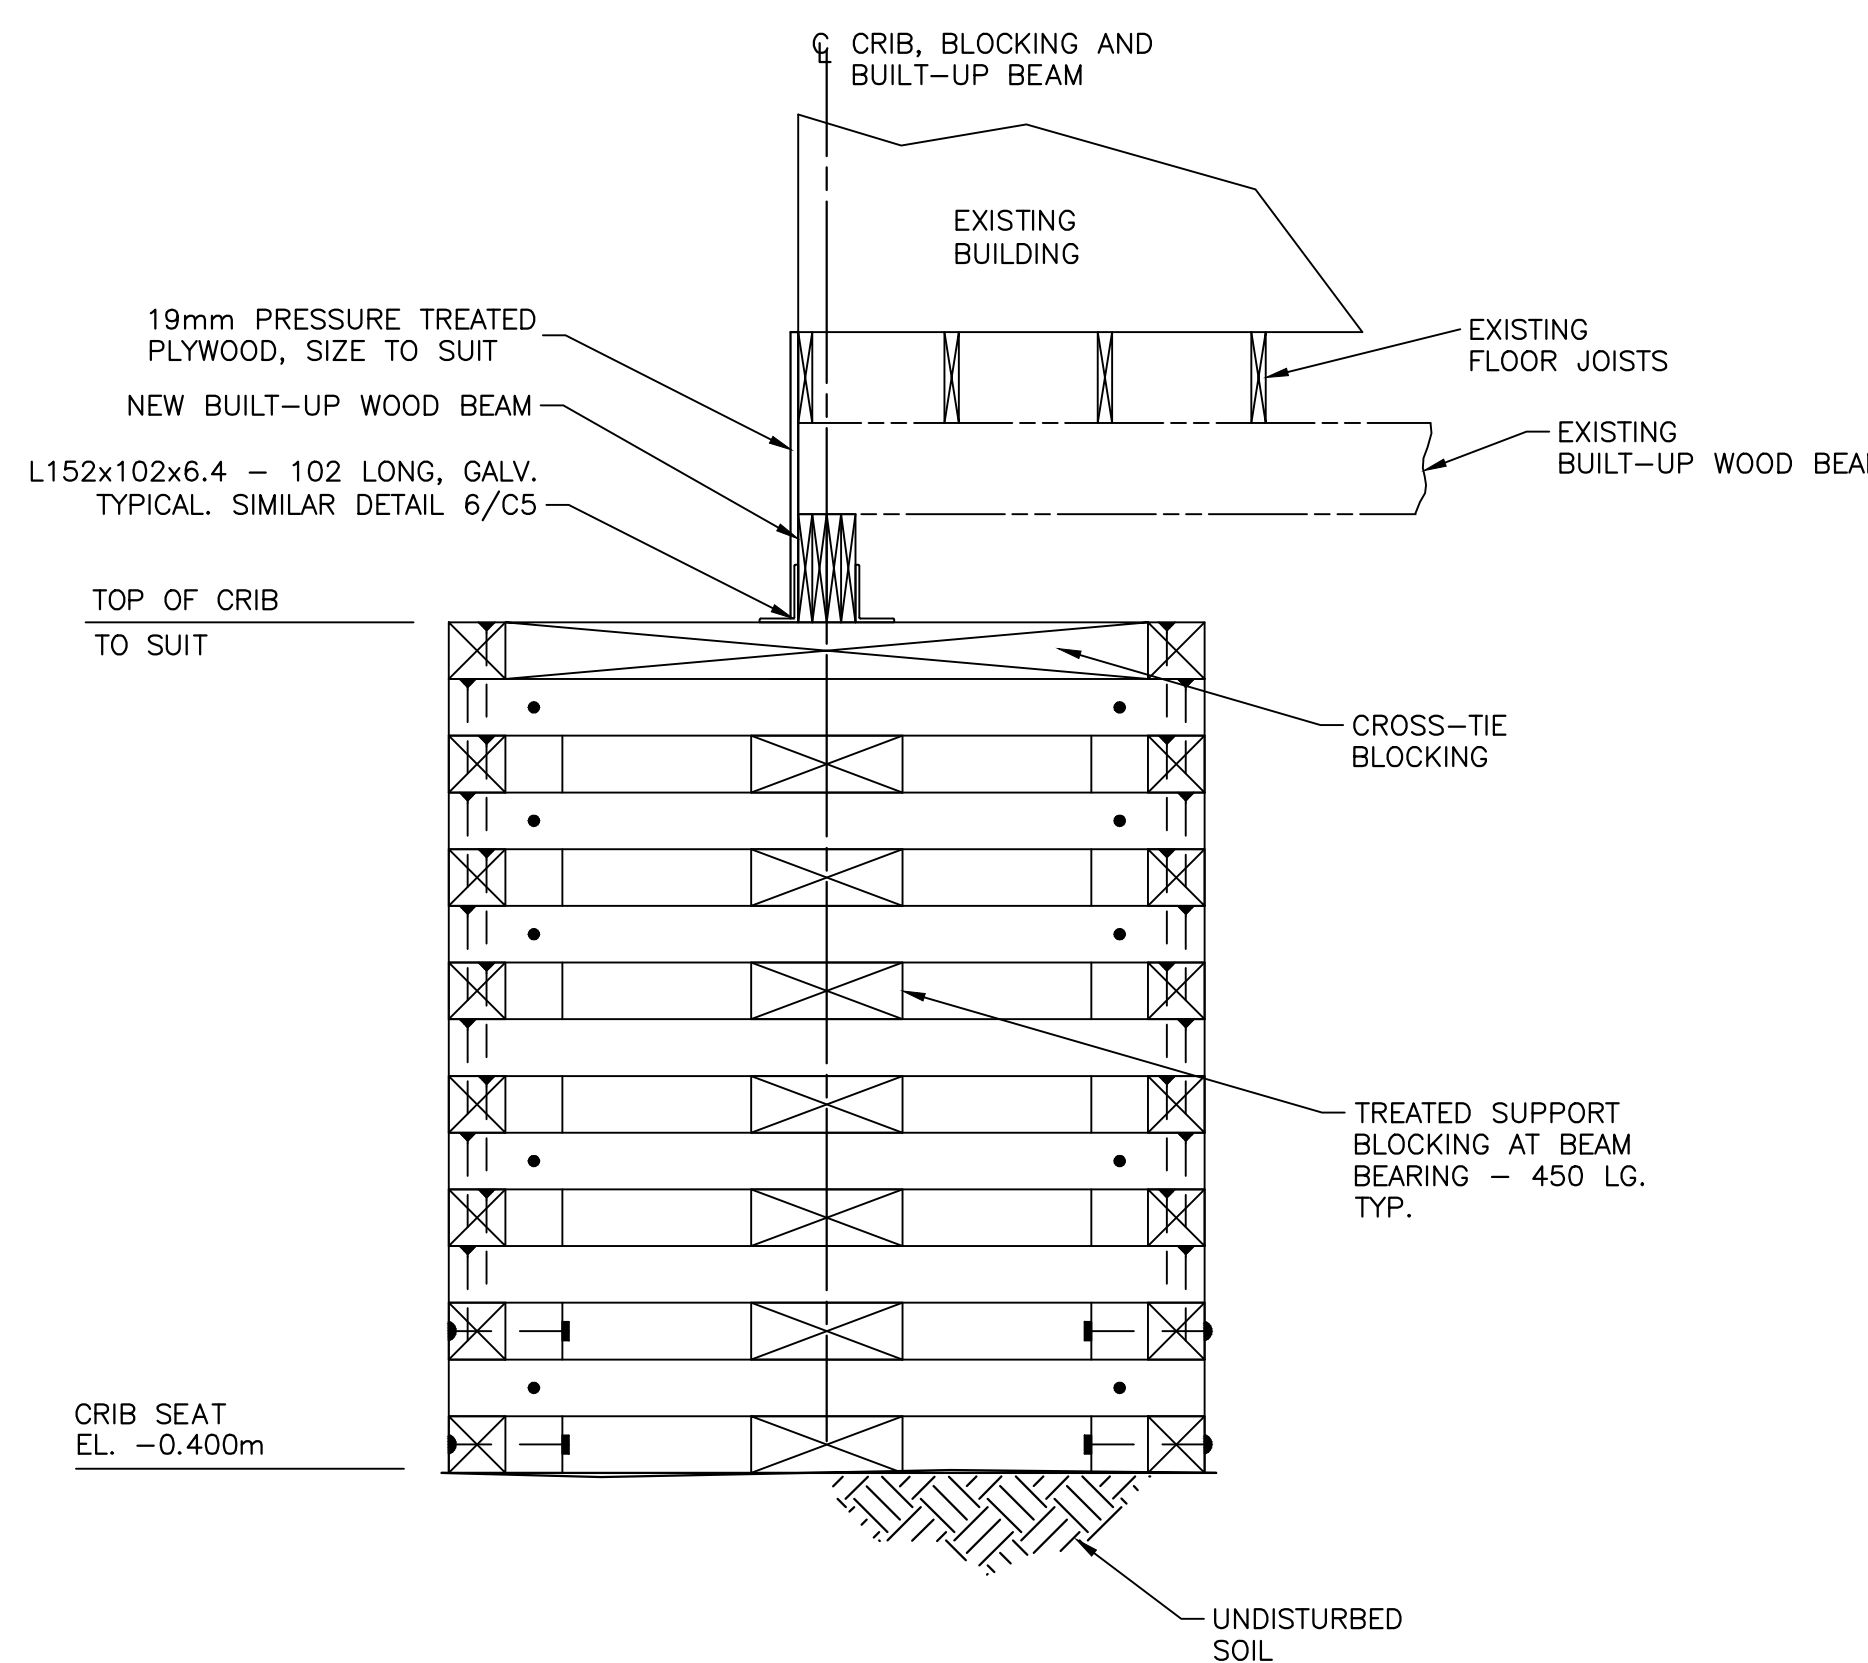


SECTION

SCALE : 1:30

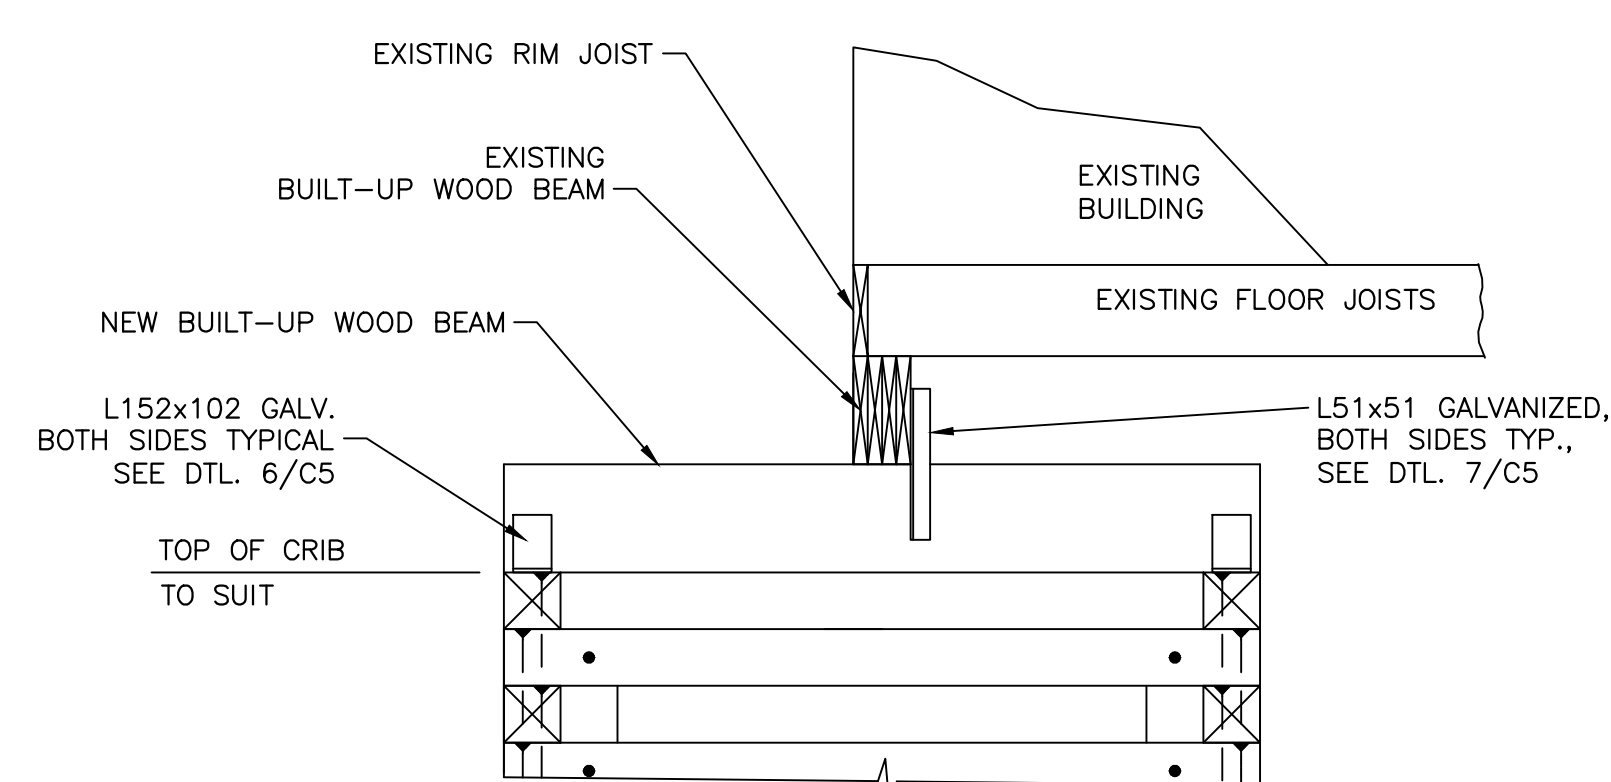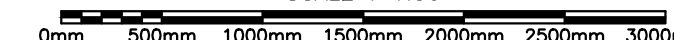


SECTION

SCALE : 1:20

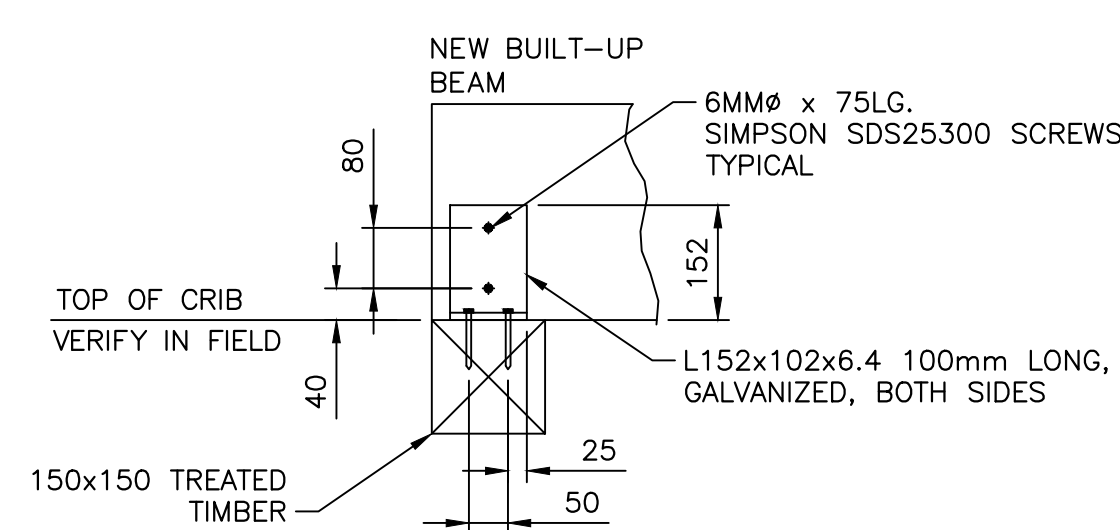

DETAIL

SCALE : 1:10

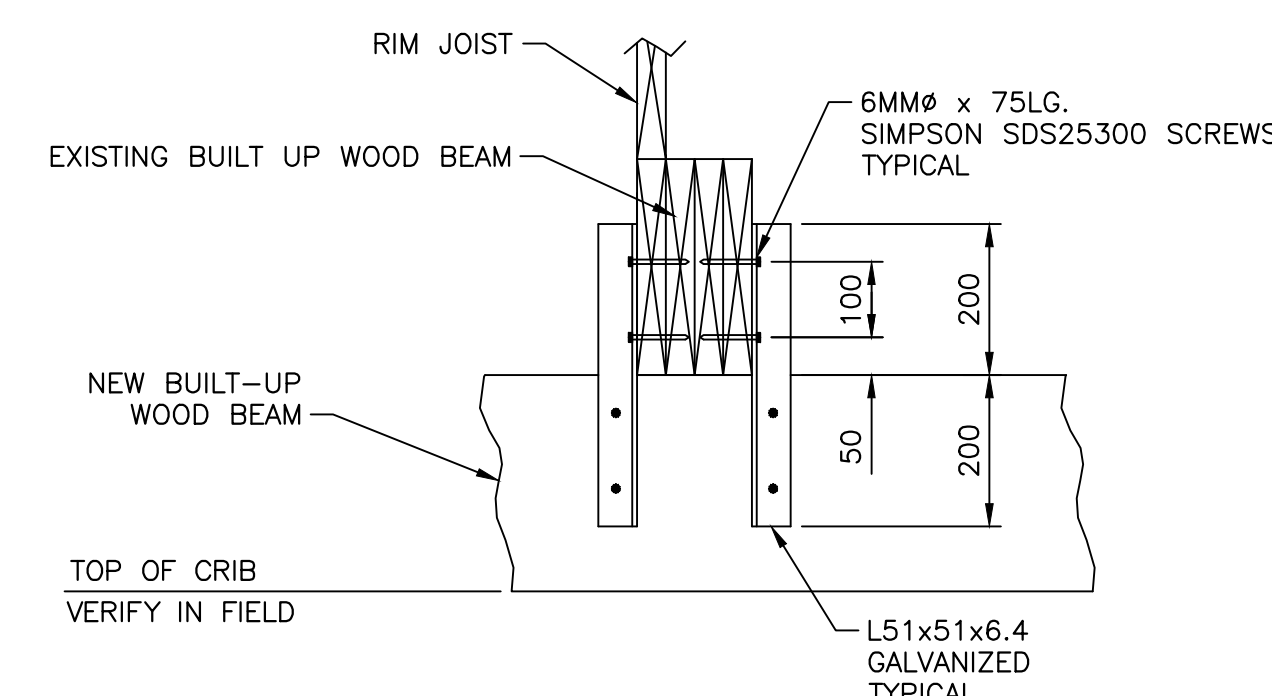

DETAIL

SCALE : 1:10

