


MARGINAL WHARF RECONSTRUCTION SUMMERFORD, NEWFOUNDLAND AND LABRADOR CENTRAL DISTRICT ATLANTIC REGION PROJECT No. 714358 ISSUED FOR TENDER

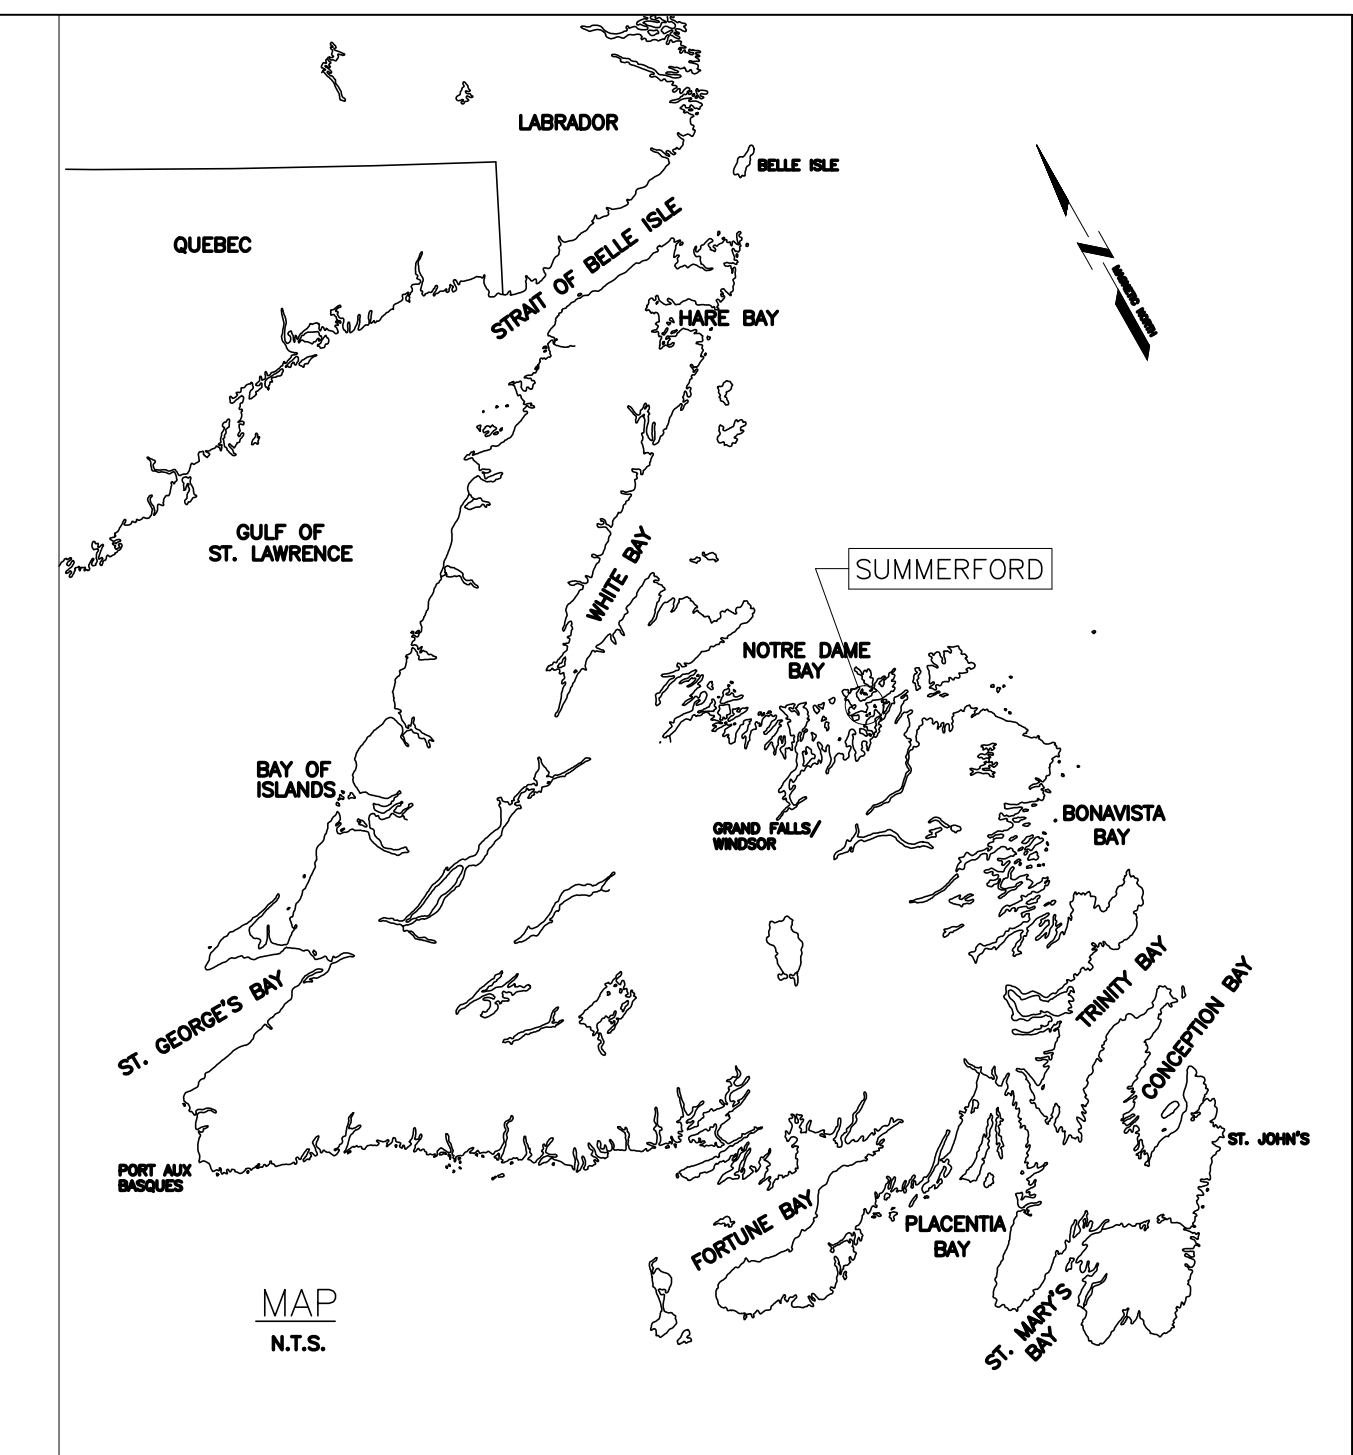

LIST OF DRAWINGS:

- C1 OF 7 EXISTING SITE PLAN AND DEMOLITION PLAN
- C2 OF 7 NEW SITE PLAN AND WHARF LAYOUT
- C3 OF 7 NEW WHARF PLAN
- C4 OF 7 ELEVATION & SECTIONS
- C5 OF 7 BUILDING PLAN SECTIONS & DETAILS
- C6 OF 7 SECTIONS AND DETAILS
- C7 OF 7 DETAILS

PREPARED FOR



**Peches et Oceans
Canada**

SMALL CRAFT HARBOURS
FISHERIES AND OCEANS CANADA
10 BARTER'S HILL
P.O. BOX 5667
ST. JOHN'S
NEWFOUNDLAND
A1C 5X1