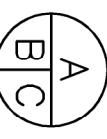


04	ISSUED FOR TENDER	14/06/2016
03	RE-ISSUED FOR 99% REVIEW	06/06/2016
02	ISSUED FOR 99% REVIEW	29/04/2016
01	ISSUED FOR 66% REVIEW	08/03/2016
revision		date

Do not scale drawings.
Verify all dimensions and conditions on site and immediately notify the engineer of all discrepancies.

 A Detail No.
B drawing no. – where detail required
C drawing no. – where detailed
drawing no. – où détail exigé
dessin no. – où détaillé

Project Name
titre du projet
GRAVENHURST Ontario
BEAVER CREEK INSTITUTION

**SITE DEVELOPMENT AND
PARKING EXPANSION**

drawing title
titre du dessin
**SITE LIGHTING
PLAN**

LAYOUT PLAN (2 OF 2)

drawn by
dessiné par
SW

designed by
conçu par
SW

approved by
approuvé par
NM

tender
soumission
project manager
gestionnaire de projet
2016/03/04


project date
date du projet

project no.
no. du projet
R.079593.001

drawing no.
dessin no.
E201

CONTRACT DRAWINGS

CONTRACT DRAWINGS FOR ELECTRICAL WORK ARE IN PART DIAGRAMATIC, INTENDED TO CONVEY THE SCOPE OF WORK AND GENERAL INFORMATION. CONTRACTORS SHALL BE RESPONSIBLE FOR OBTAINING ALL NECESSARY INFORMATION FROM THE ELECTRICAL SYSTEMS DESIGNER, ARCHITECT, STRUCTURAL, AND MECHANICAL BUILDING COMPONENTS, AS WELL AS OTHER ELECTRICAL SYSTEMS PROVIDE ADDITIONAL JUNCTION BOXES, FITTINGS, SUPPORTS, ETC. REQUIRED TO FACILITATE THE WORK. NO EXTRA PAYMENTS ARISING FROM FAILURE TO MAKE THIS COORDINATION WILL BE CONSIDERED.

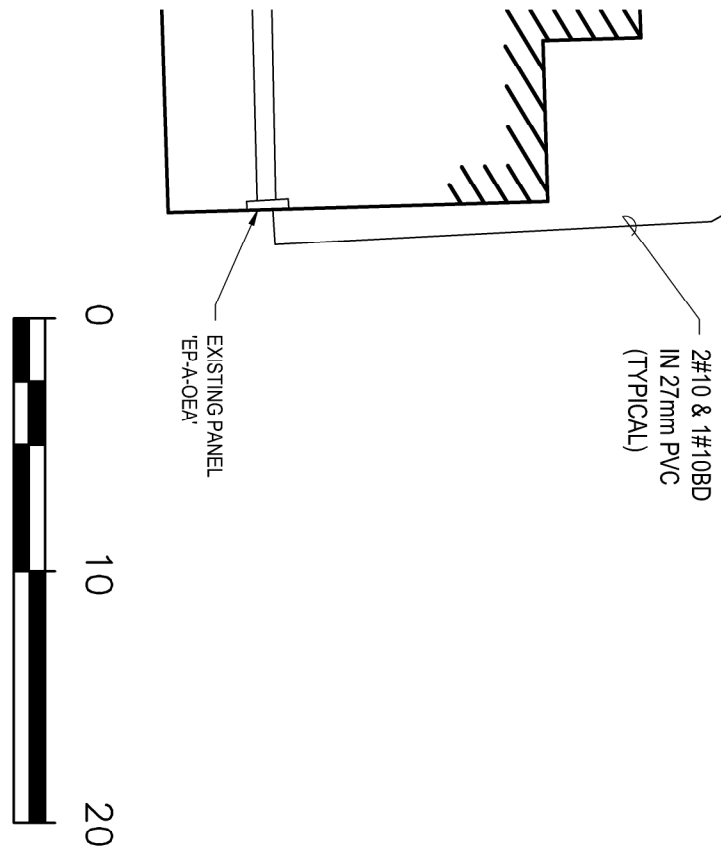

SCALE: 1:300