



04	ISSUED FOR TENDER	14/08/2016
03	RE-ISSUED FOR 95% REVIEW	06/08/2016
02	ISSUED FOR 95% REVIEW	29/04/2016
01	ISSUED FOR 65% REVIEW	08/03/2016
revision		date

Do not scale drawings.
Verify all dimensions and conditions on site and immediately notify the engineer of all discrepancies.

A	Detail No.
B	drawing no. - where detail required
C	drawing no. - where detail exists

Project title
titre du projet
**GRAVENHURST
BEAVER CREEK INSTITUTION** Ontario

**SITE DEVELOPMENT AND
PARKING EXPANSION**

drawing title
titre du dessin
**SITE LIGHTING
DEMOLITION PLAN**

LAYOUT PLAN (1 OF 2)

drawn by
dessiné par SW

designed by
conçu par SW



approved by
approuvé par NM

submitter
soumissionnaire project manager
dirigeant du projet

project date
date du projet 2016/03/04

project no.
no. du projet R.079593.001

drawing no.
dessiné no. E100

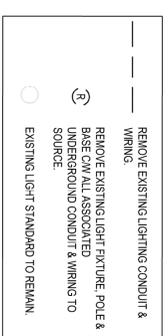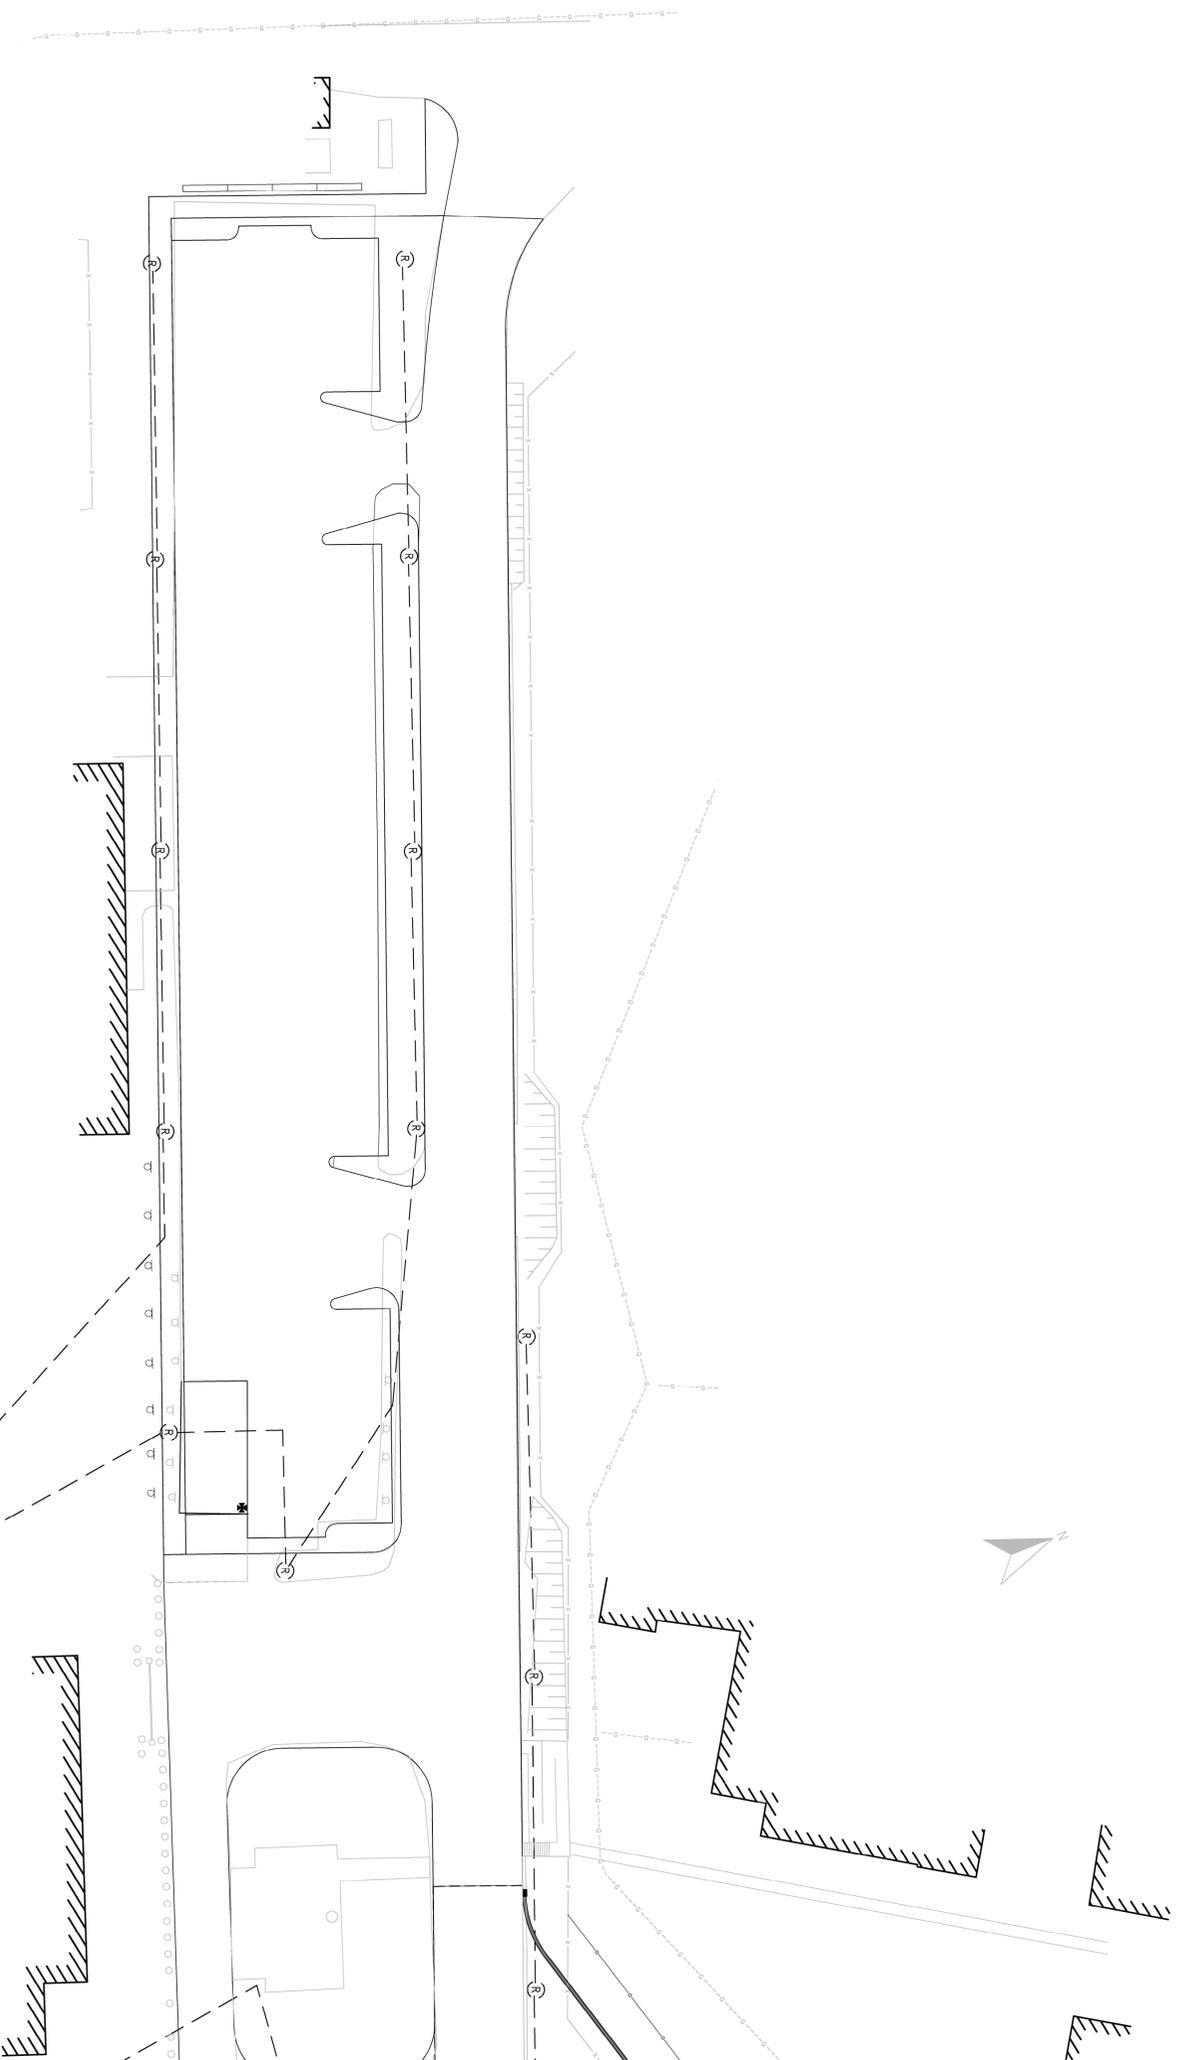

CONTRACT DRAWINGS

CONTRACT DRAWINGS FOR ELECTRICAL WORK ARE IN PART DIAGRAMMATIC, INTENDED TO CONVEY THE SCOPE OF WORK AND GENERAL ARRANGEMENT FOR EQUIPMENT, CONDUIT AND OUTLETS. CONTRACTOR TO COORDINATE LAYOUT OF ELECTRICAL SYSTEMS WITH ARCHITECTURAL, STRUCTURAL, AND MECHANICAL BUILDING CONDITIONS AS WELL AS OTHER ELECTRICAL SYSTEMS PROVIDE APPROVED FOR CONSTRUCTION SUPPORT DOCUMENTS REQUIRED TO FACILITATE THE WORK. NO EXTRA PAYMENTS ARISING FROM FAILURE TO MAKE THIS COORDINATION WILL BE CONSIDERED.