




1 TYPICAL TRENCH DETAIL
SCALE: N.T.S.

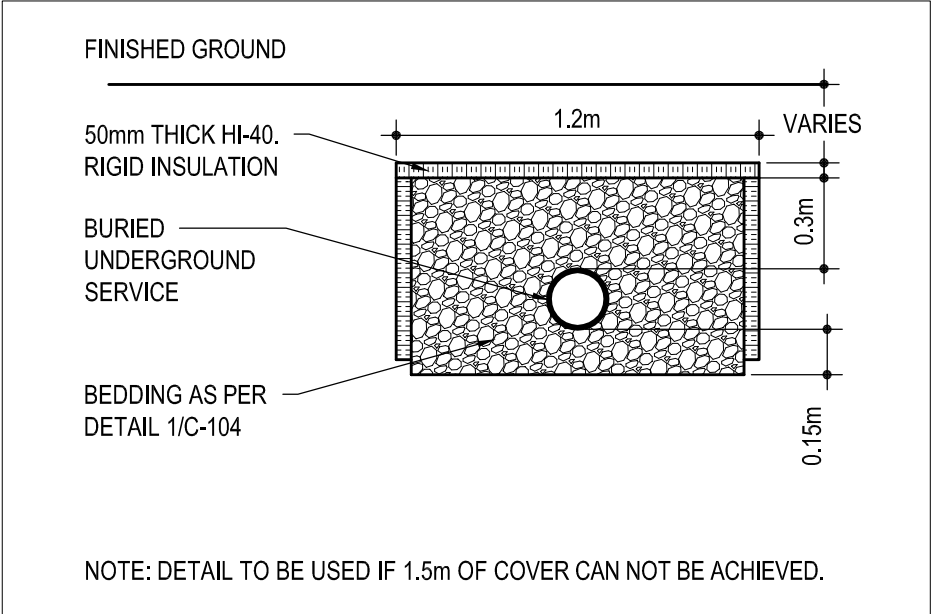


4 TYPICAL FROST PROTECTION DETAIL
SCALE: N.T.S.

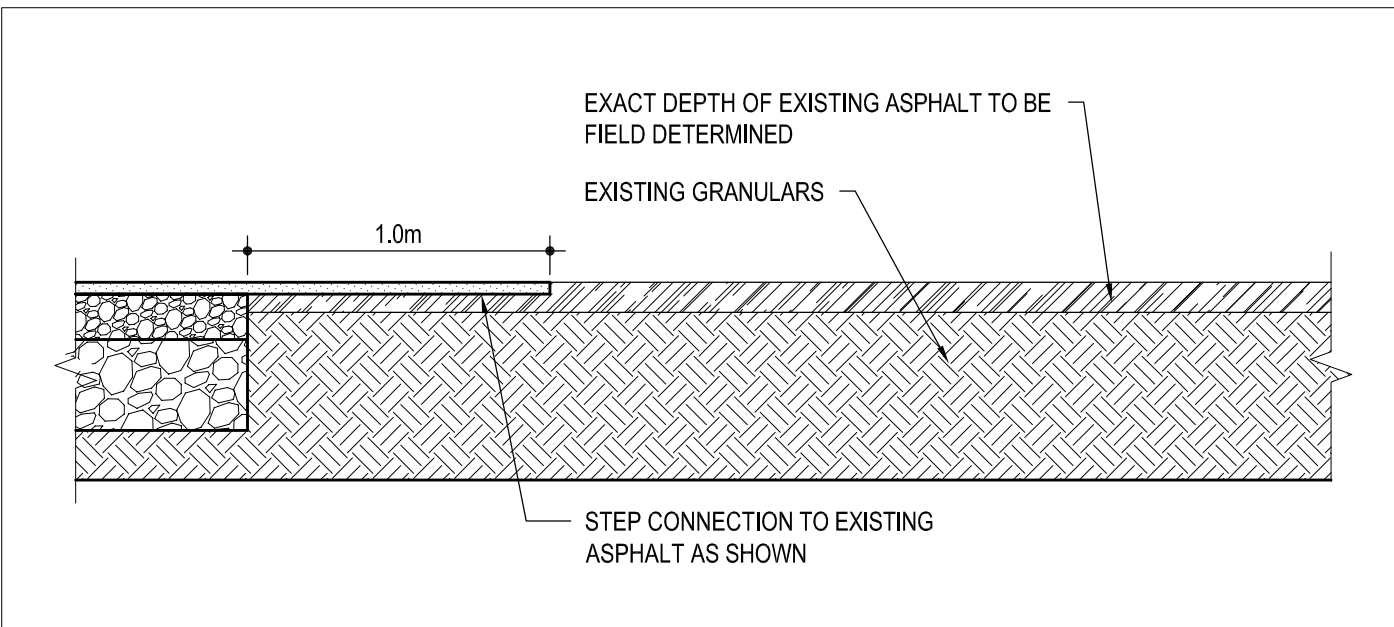


2 TYPICAL STEP CONNECTION DETAIL TO EXISTING ASPHALT
SCALE: N.T.S.

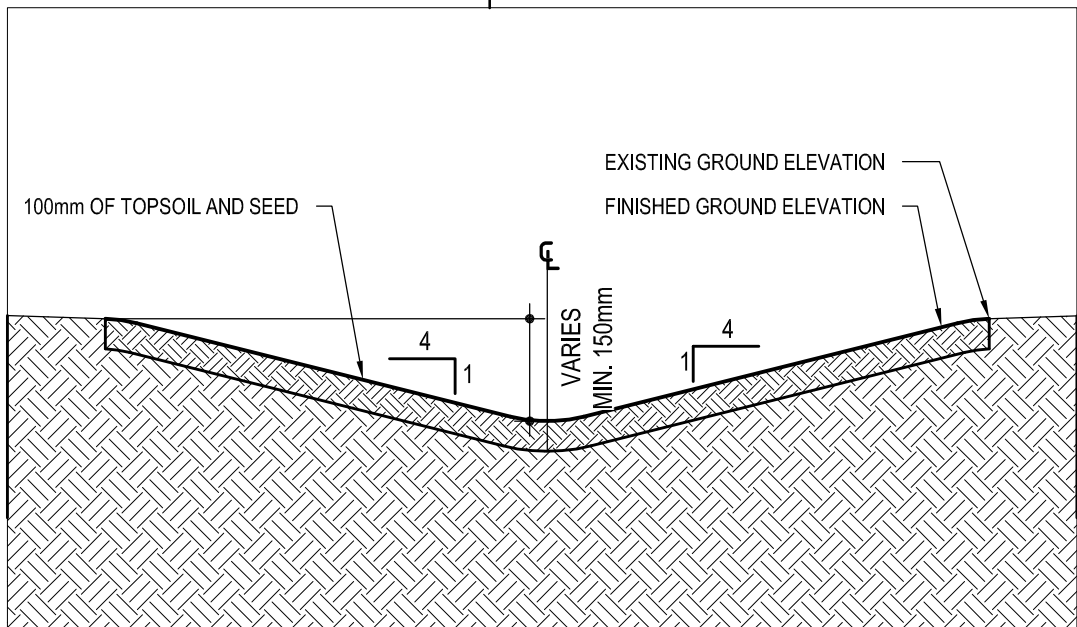


3 TYPICAL SWALE CROSS-SECTION DETAIL
SCALE: N.T.S.

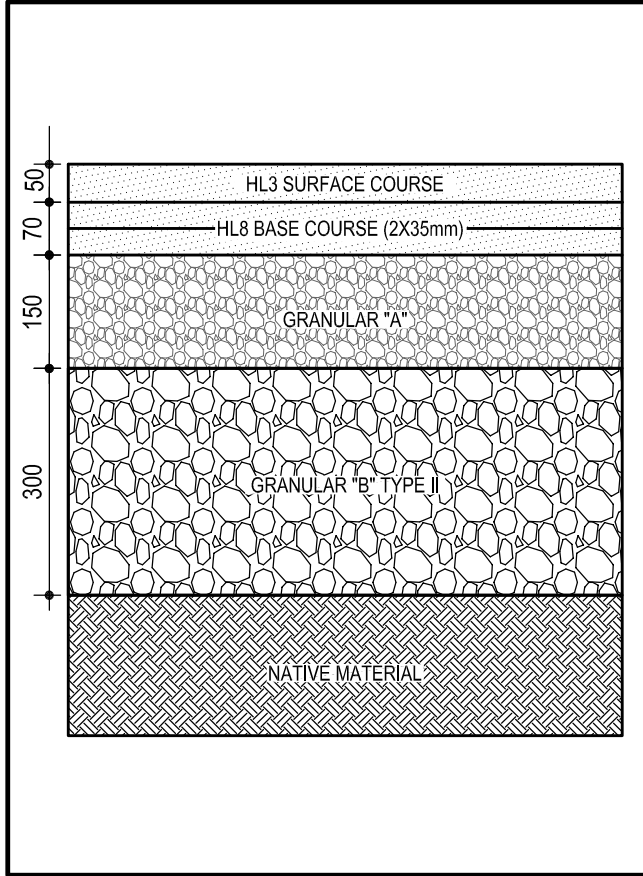

5 ASPHALT DETAIL (FULL DEPTH)
SCALE: N.T.S.

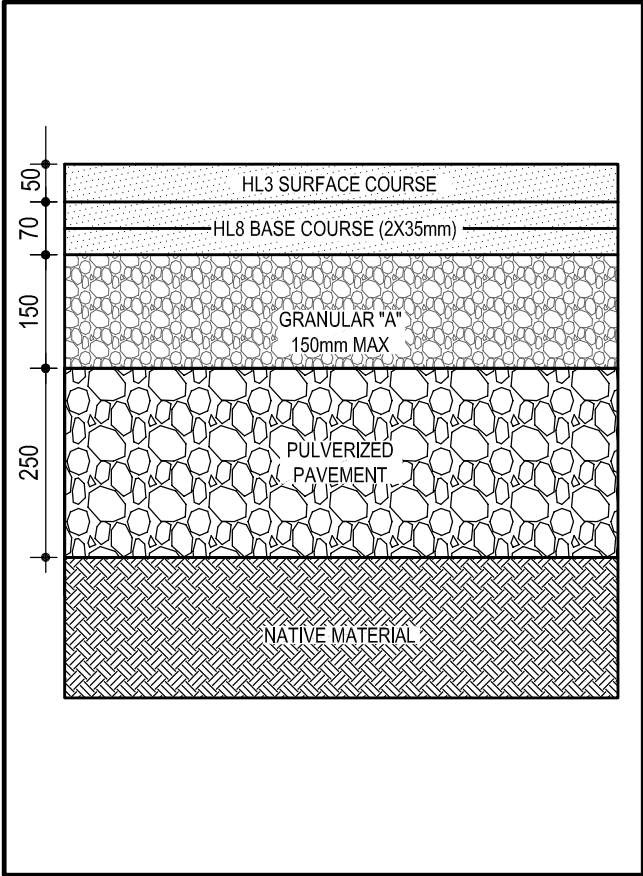


6 ASPHALT DETAIL (RECLAMATION)
SCALE: N.T.S.

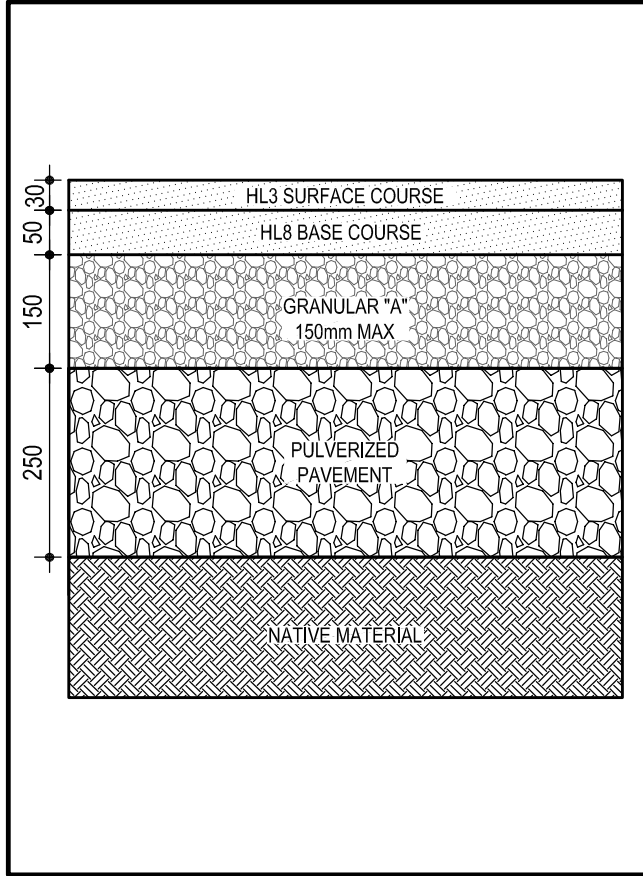

7 ASPHALT DETAIL (LIGHT DUTY)
SCALE: N.T.S.

consultant

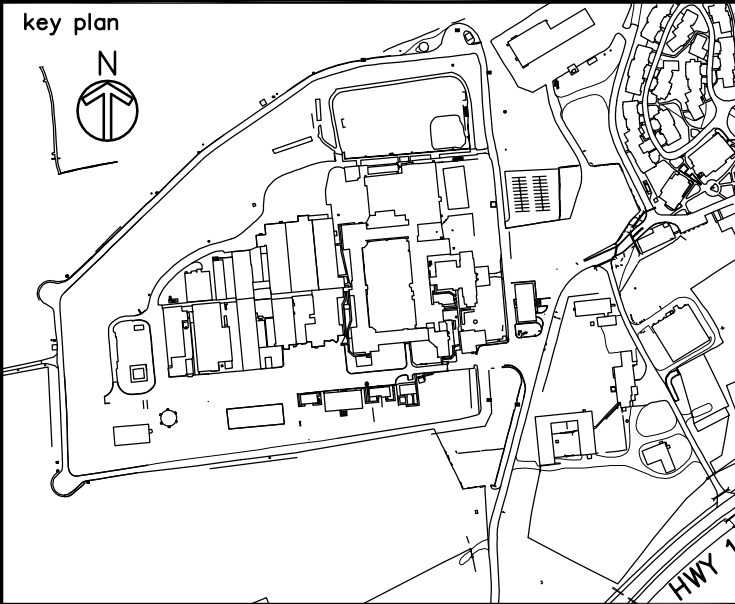

04		
03		
02		
01	ISSUED FOR TENDER	06-27-16
revision		date

Do not scale drawings.
Verify all dimensions and conditions on site and immediately
notify the Departmental Representative of all discrepancies.

A	Detail No.
B	drawing no. - where detail required
C	drawing no. - where detailed

project title
titre du projet
KINGSTON Ontario
CORRECTIONAL SERVICE OF CANADA
JOYCEVILLE INSTITUTION
HIGHWAY. 15, NO. 376
RESURFACE PERIMETER ROAD

drawing title
titre du dessin

DETAILS

drawn by
dessine par
STEPHANIE T-RUMSEY

designed by
conc par
IAN CHORNOBY / MATT SCANLAN

approved by
approuve par
MATT MORKEM

bid
offre
project manager
administrateur
de projets

project date
date du projet
JUNE 2016

project no.
no. du projet
R.078391.001

drawing no.
dessine no.
C-110