


THE CONTRACTOR SHALL VERIFY ALL DIMENSIONS IN THE COURSE OF THE WORK. ANY DISCREPANCIES SHALL BE REPORTED TO THE ARCHITECT PRIOR TO THE COMMENCEMENT OF THE WORK. UNDER NO CIRCUMSTANCES SHALL THE CONTRACTOR PROCEED IN UNCERTAINTY.


ALL DRAWINGS AND SPECIFICATIONS PREPARED BY THE ARCHITECT ARE HIS PROPERTY AS INSTRUMENTS OF HIS SERVICE AND ARE TO BE RETURNED AT HIS REQUEST. © COPYRIGHT

DO NOT SCALE DRAWINGS.


REVISION \_\_\_\_\_ DATE \_\_\_\_\_  
 WORKSHOP MOVED 2016-04-19

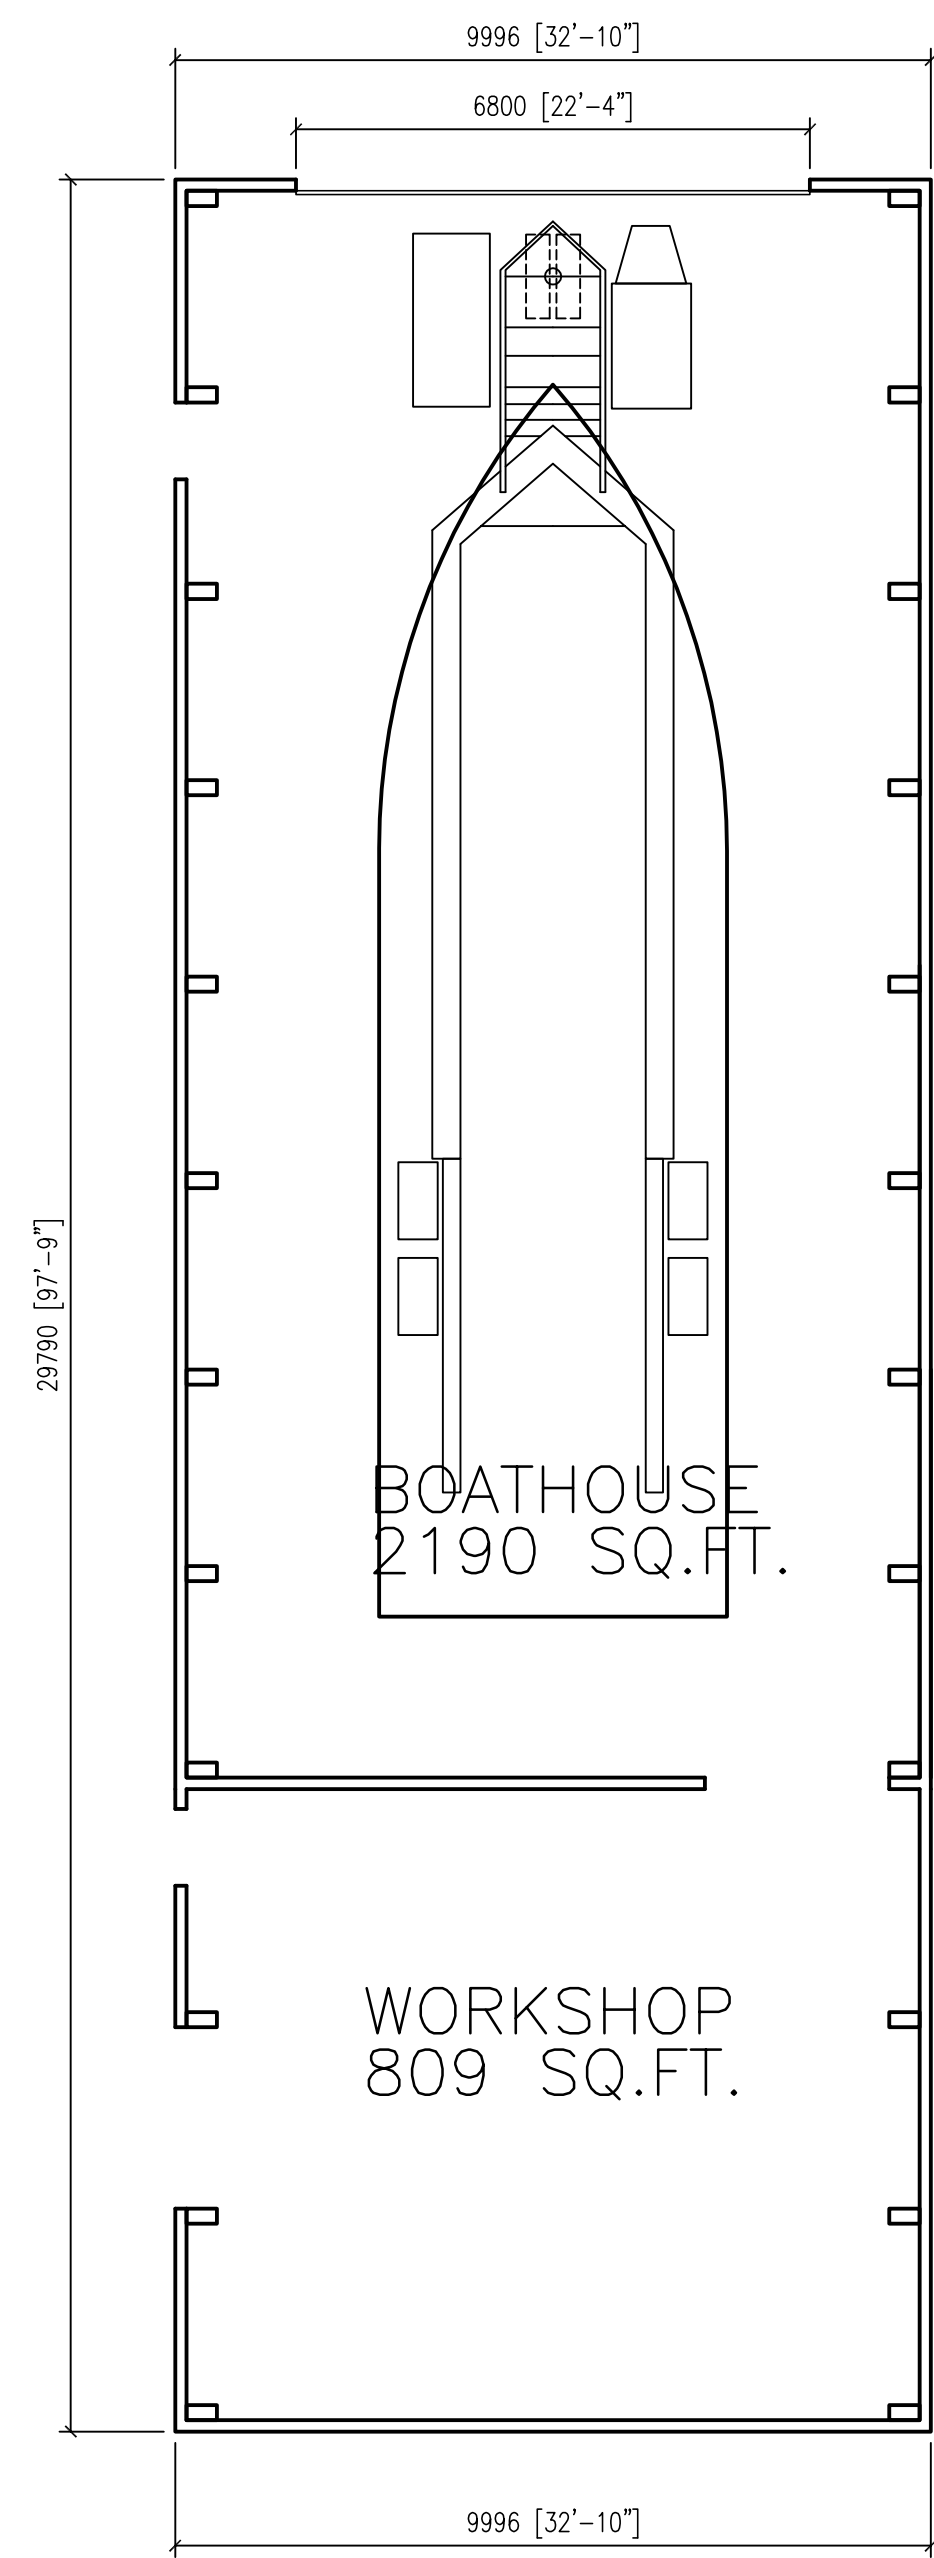


BOATHOUSE & WORKSHOP PLAN

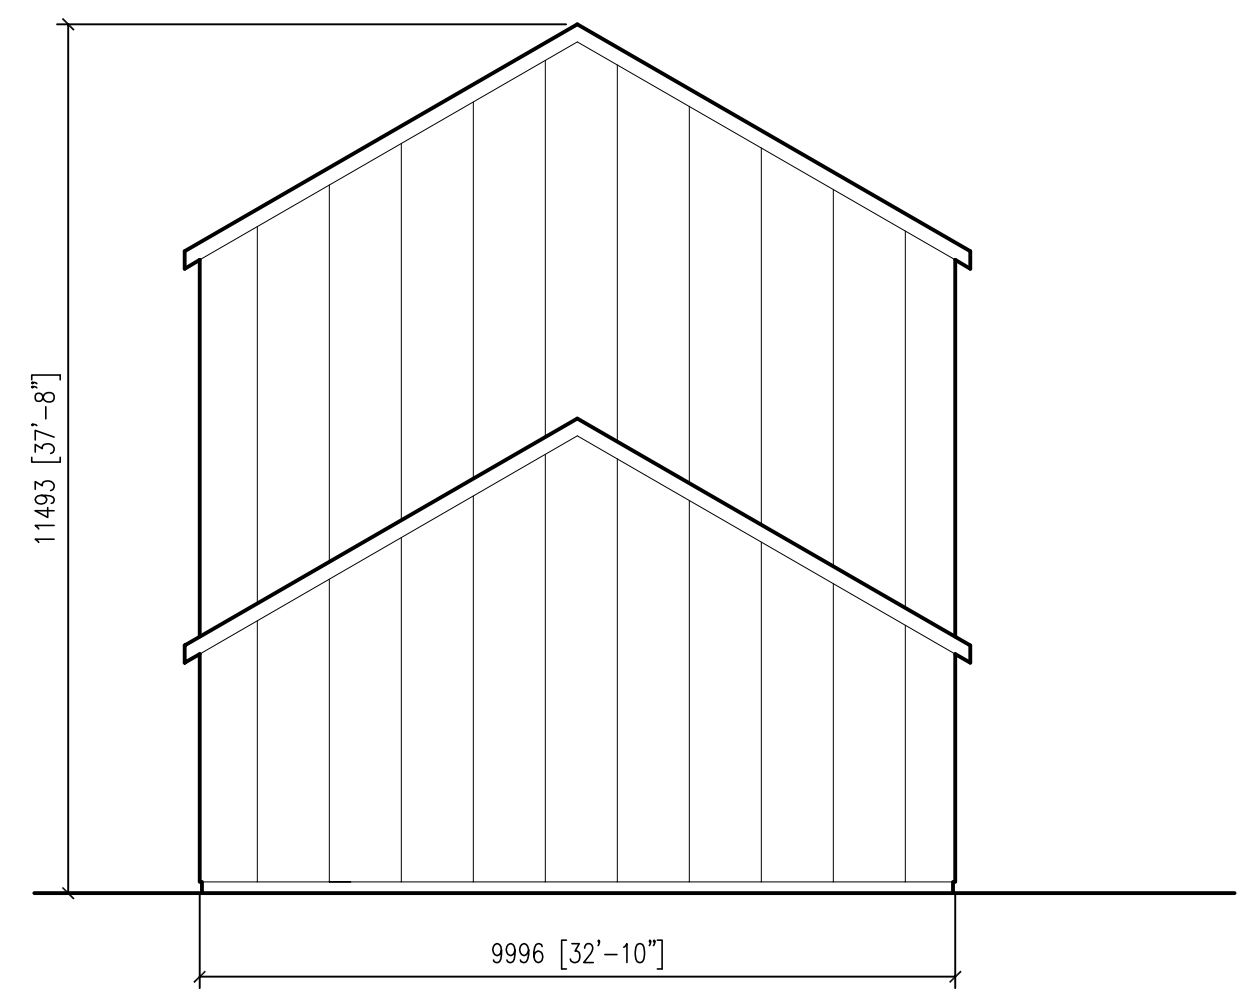


WEST ELEVATION

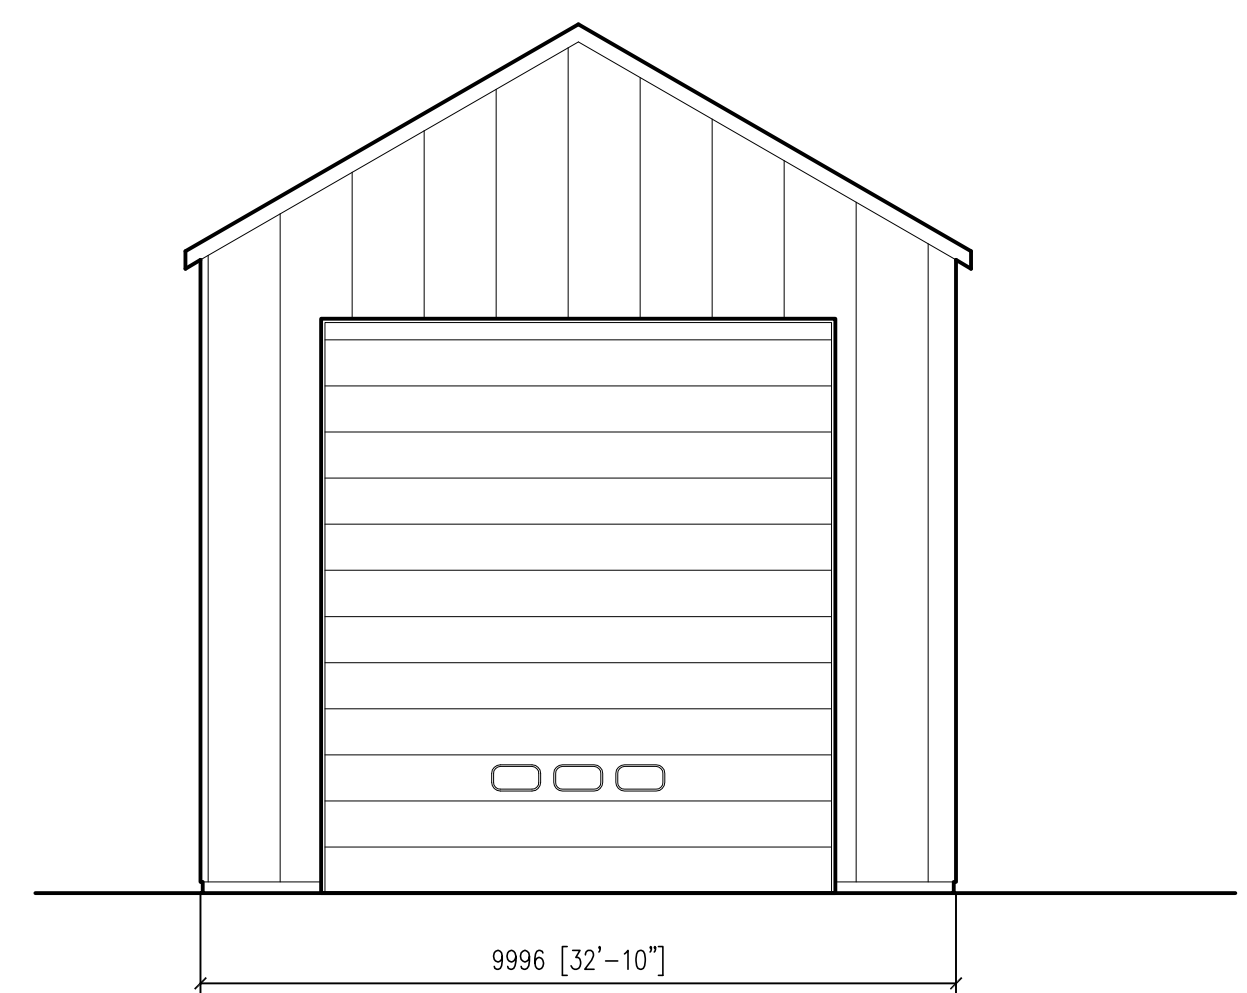

EAST ELEVATION

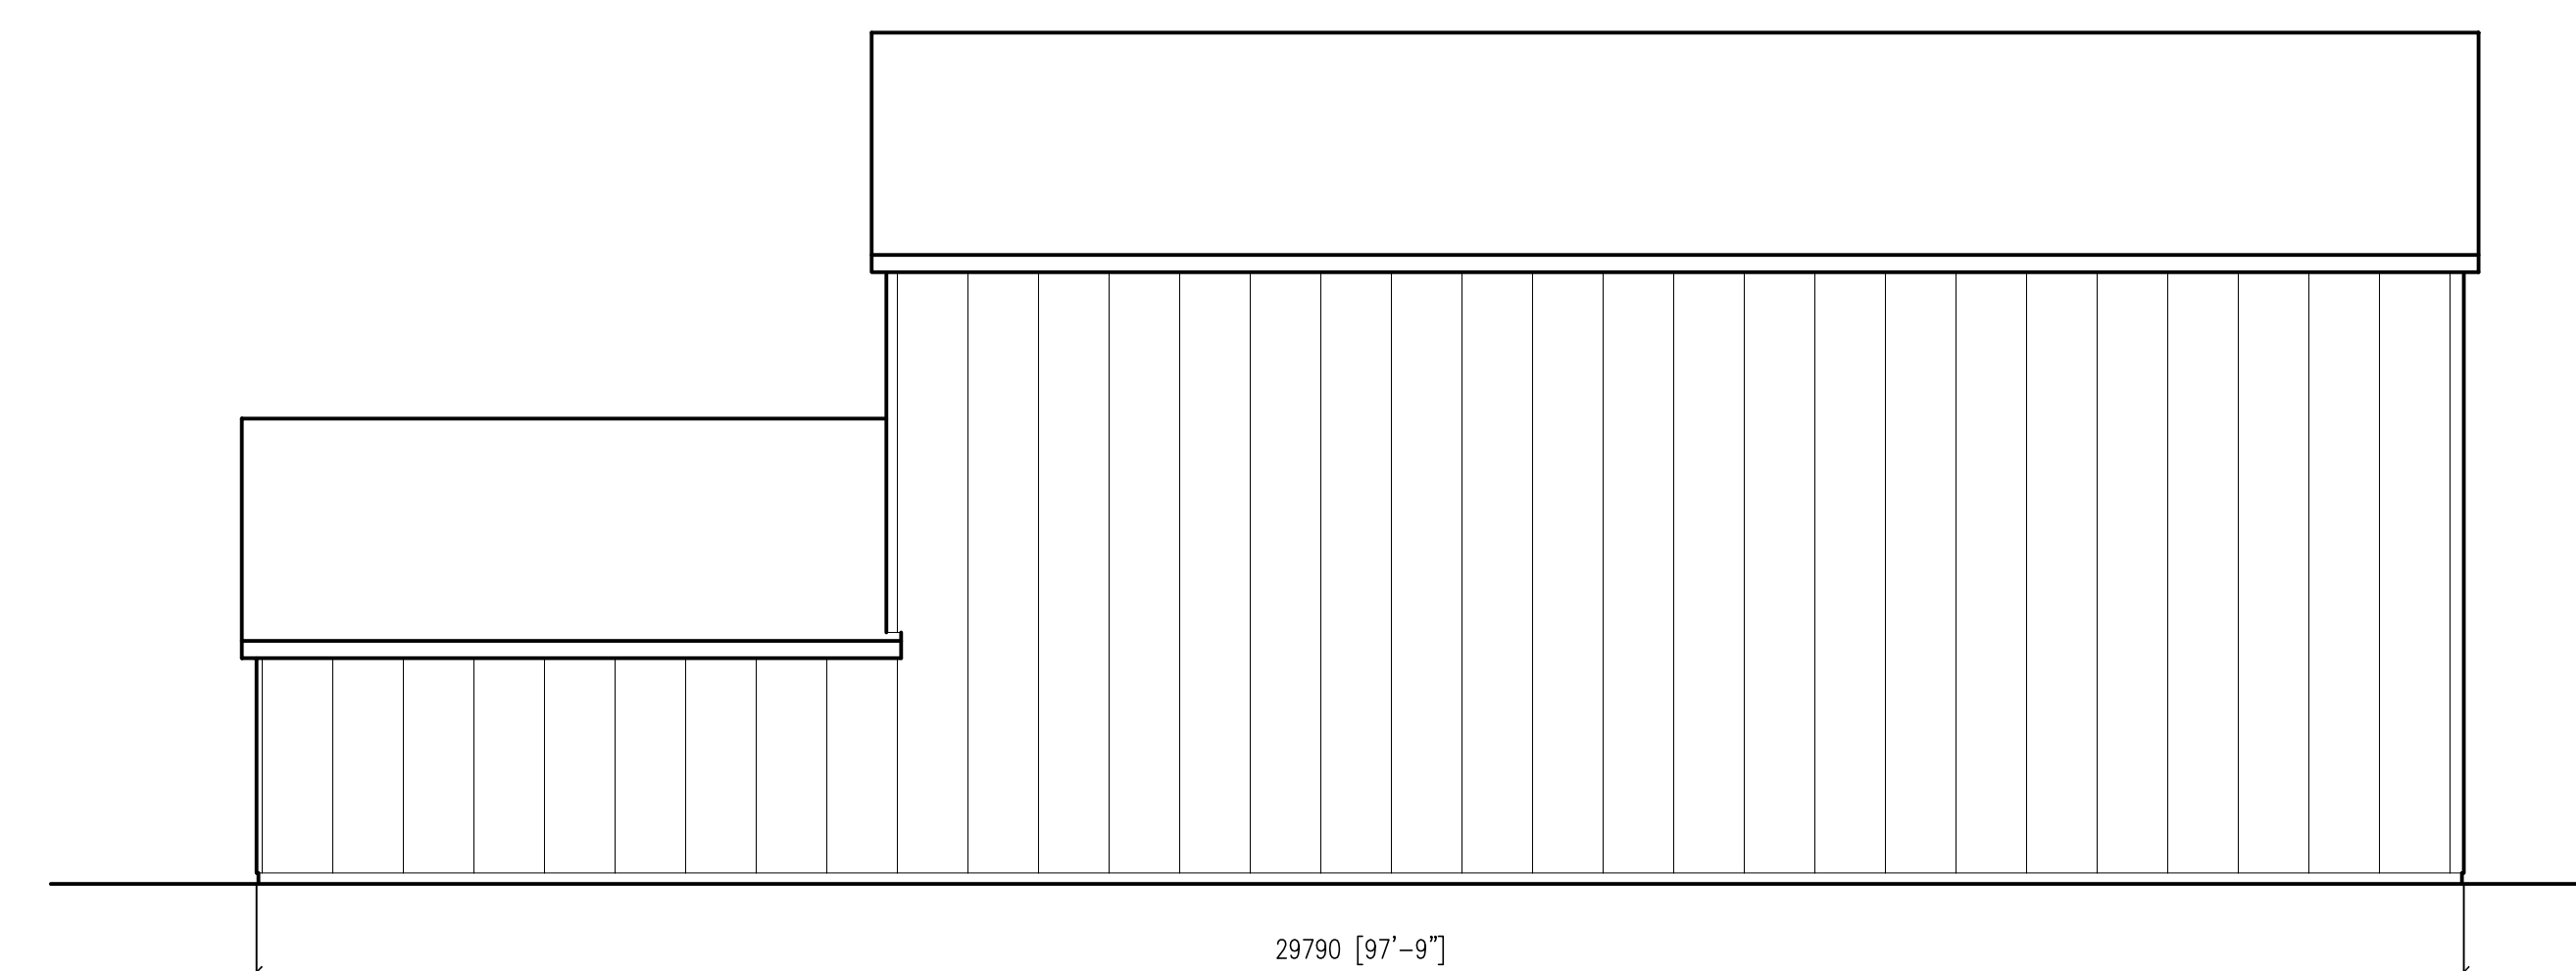

SOUTH ELEVATION

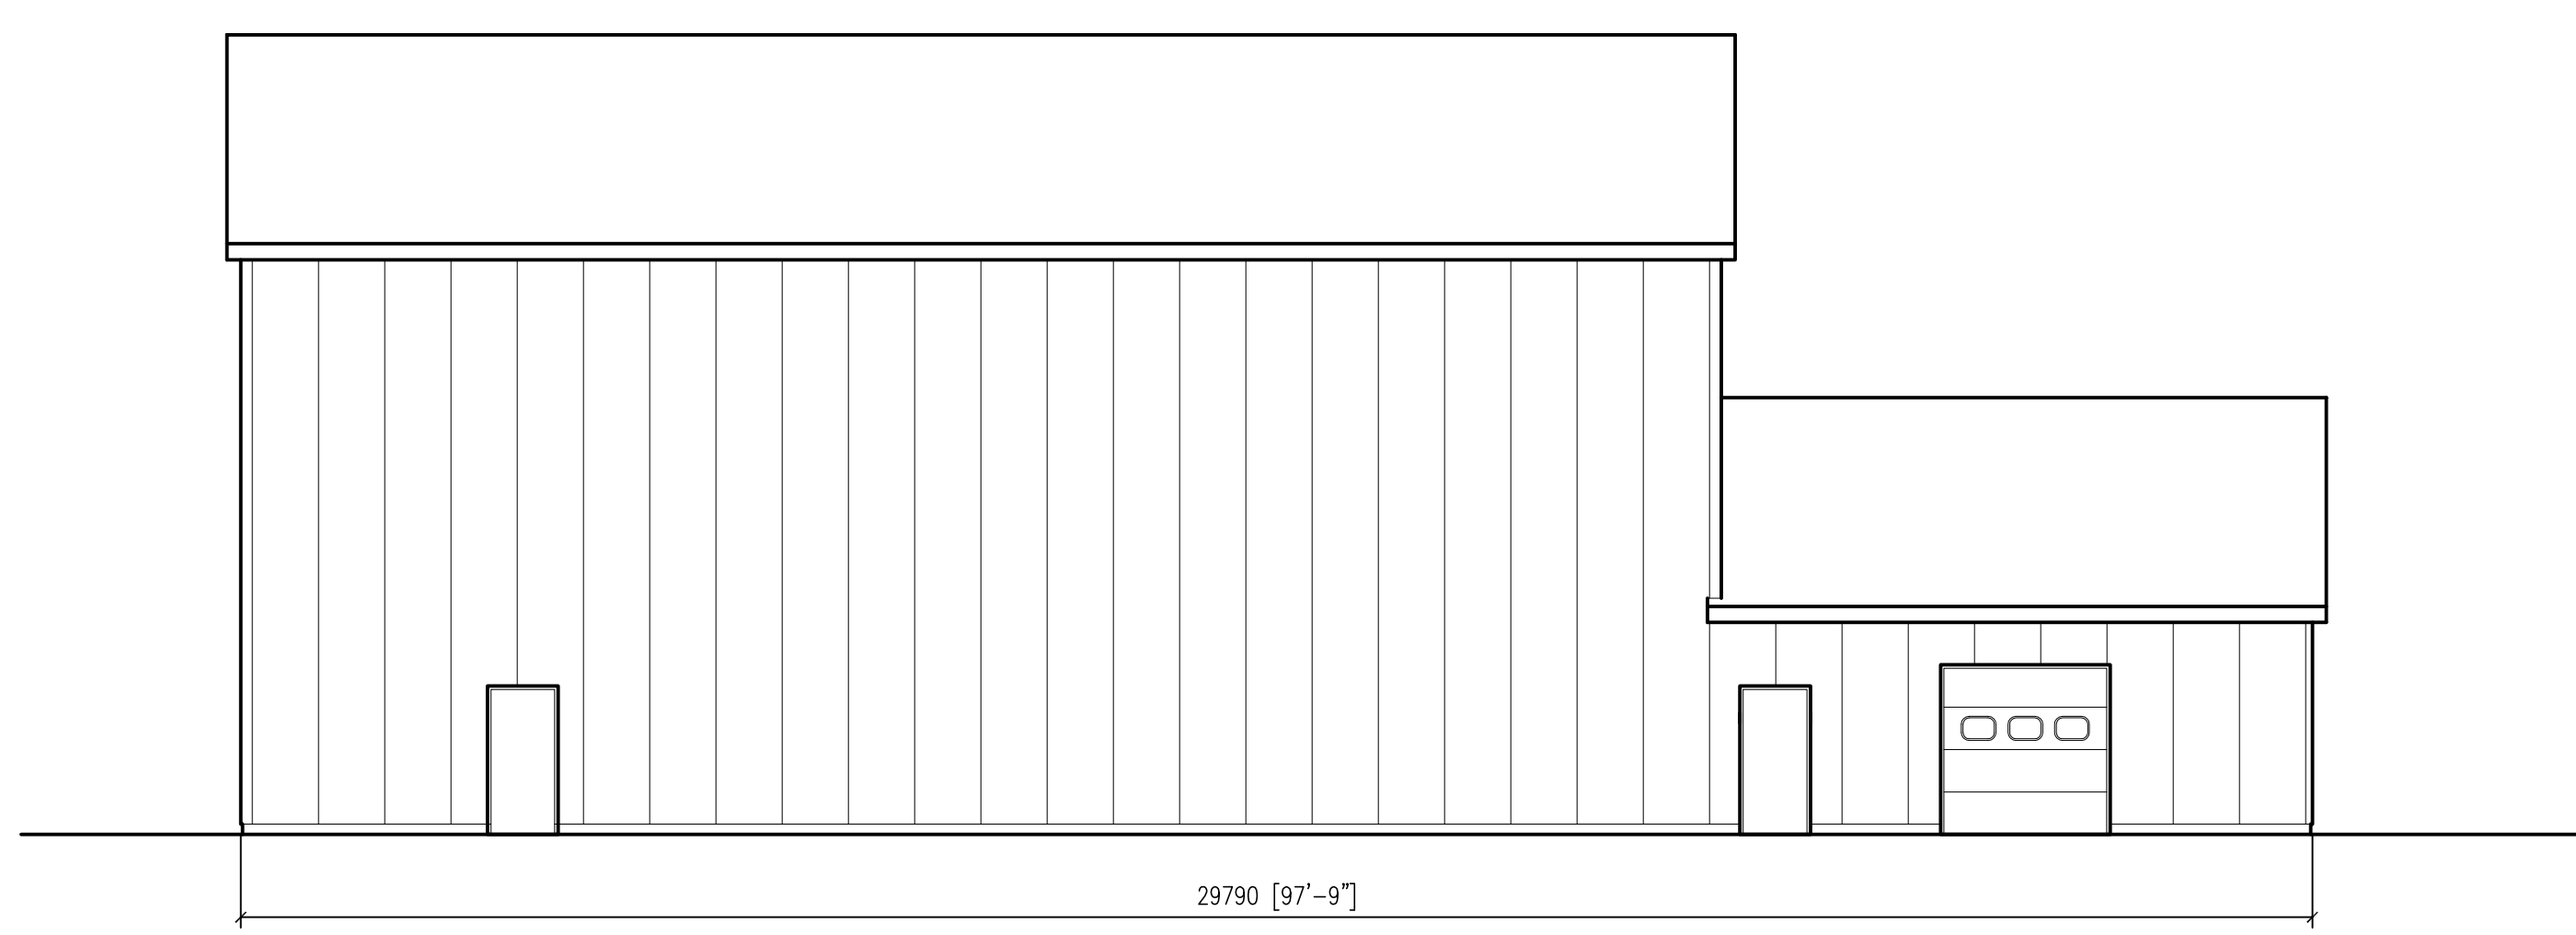

NORTH ELEVATION



115 Metcalfe Street T 519 846 2201  
 Elora, ON N0B 1S0 F 519 846 0343  
 www.fryettarchitect.com

SEAL	DATE	2016-04-12
ISSUED	DATE	2016-04-12
DRAWN		RIT
CHECKED		
APPROVED		
PROJECT		

NEW BOATHOUSE

GIMLI S.A.R. STATION  
 GIMLI  
 MANITOBA

TITLE  
**BOATHOUSE & SHOP  
 AS PROPOSED**

FILE #	SHEET #	
PLOTVIEW		
PROJECT #		
SCALE	1:100	REV. 1