


KEY PLAN

CIMA
Partenaire de génie
110-240 Catherine Street
Ottawa ON K2P 2G8
Téléphone: 613 860-2482
Télécopieur: 613 860-1870
www.cima.ca

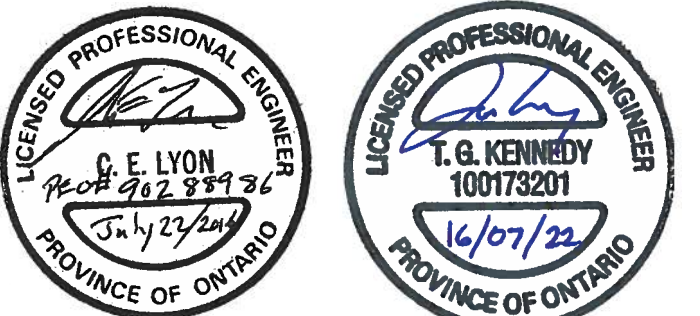

04	ISSUED FOR TENDER	2016/07/22
03	ISSUED FOR MUNICIPAL APPROVAL	2016/06/30
02	ISSUED FOR 100% REVIEW	2016/06/30
01	ISSUED FOR 50% REVIEW	2016/04/13
revision		date

Do not scale drawings.
Verify all dimensions and conditions on site and immediately
notify the Departmental Representative of all discrepancies.

- A Detail No.
No. du détail
B drawing no. — where detail required
dessin no. — où détail exigé
C drawing no. — where detailed
dessin no. — où détaillé

project title
titre du projet
**SAULT STE. MARIE ONTARIO
NATURAL RESOURCES CANADA
THE GREAT LAKES FORESTRY CENTRE
1219 QUEEN ST. EAST
NRCAN—GLFC STORM SEWER
SYSTEM REPLACEMENT**

drawing title
titre du dessin
**STORMWATER MANAGEMENT
PLAN**

drawn by
dessiné par **Y. LAROCHELLE**

designed by
conç par **T. KENNEDY**

approved by
approuvé par **C. LYON**

bid
offre **ELISABETH OHI** project manager
administrateur de projets

project date
date du projet **2016/07/22**

project no.
no. du projet **R.076919.001**

drawing no.
dessiné no. **C003**

SCALE: 1 : 1000