


REFER TO DWG TD-1 FOR TYPICAL TRENCH



1:200 (mm)

RETAINING WALL & CURB REFER TO SECTION

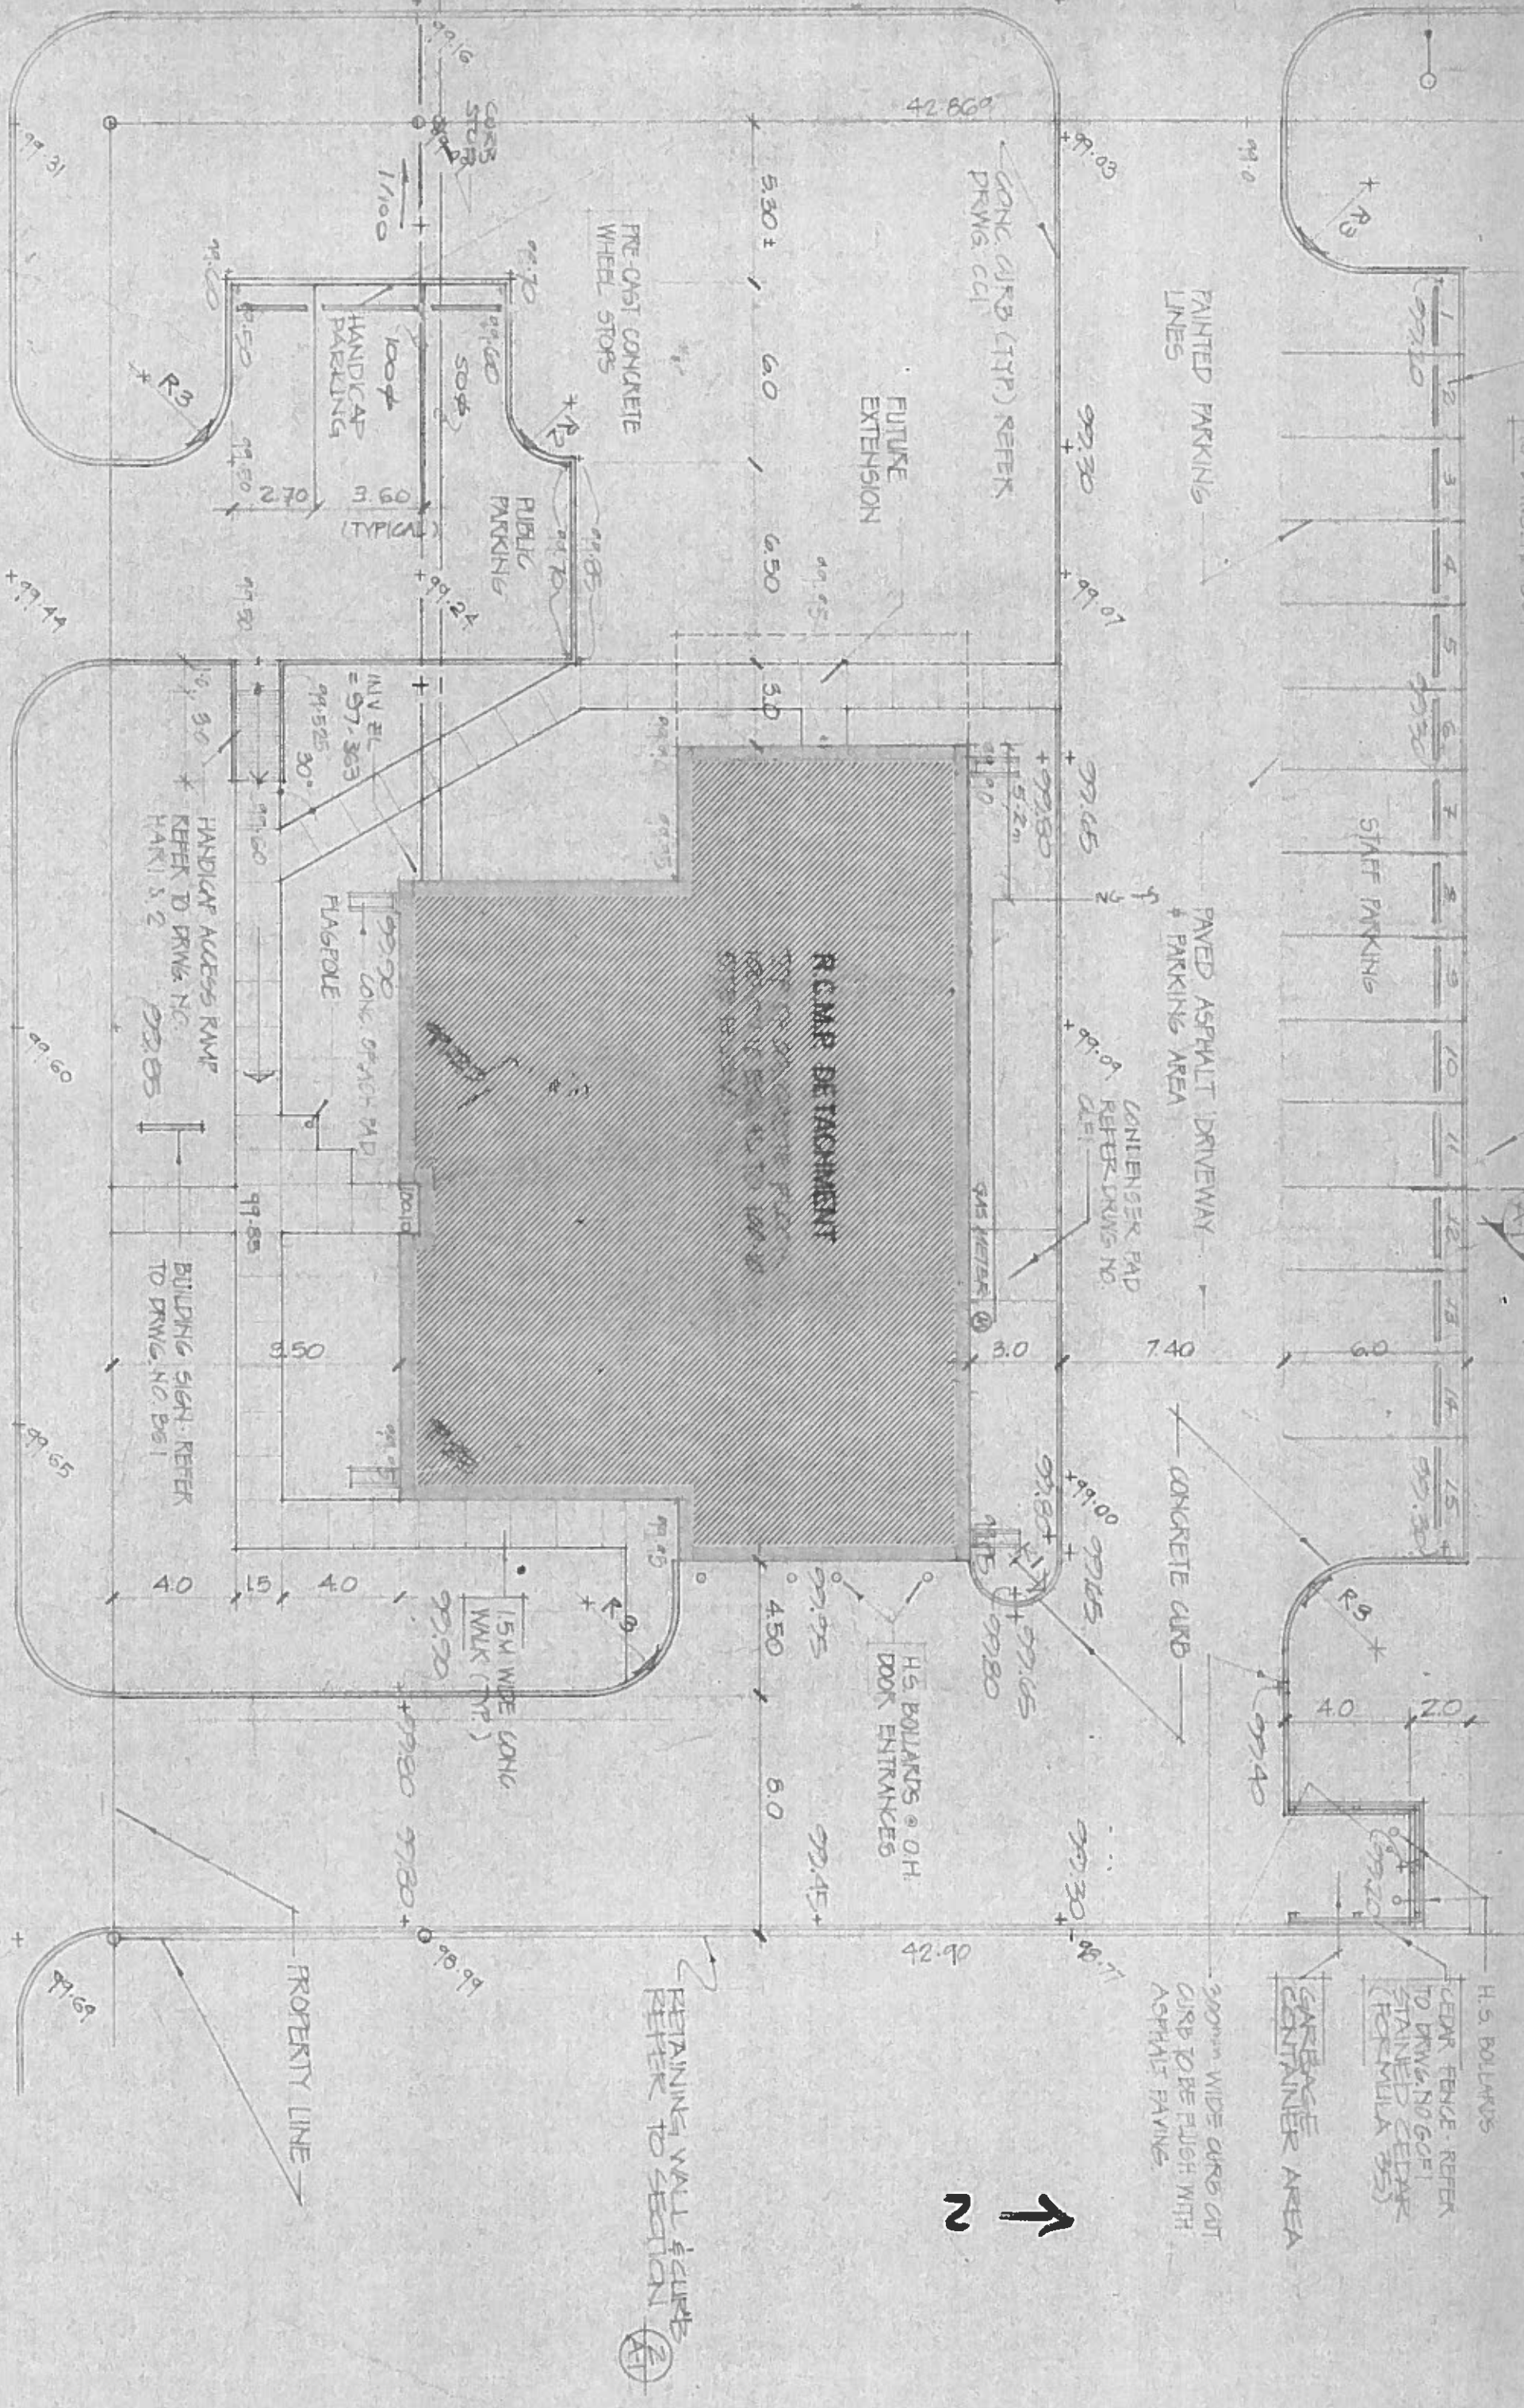