


SMALL CRAFT HARBOURS  
CENTRAL AND ARCTIC REGION



No.	Description	Dwn.By Des.Par	Date
4	ISSUED FOR TENDER	JJ	12/08/20
3	ISSUED FOR COMPLETION	JJ	17/12/14
2	ISSUED FOR FINAL REVIEW	JJ	22/10/14
1	ISSUED FOR 100% REVIEW	JJ	17/09/14

Revision / Révision

Do not scale drawings.  
Verify all dimensions and conditions on site and immediately notify the  
Departmental Representative of all discrepancies.

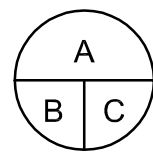

- A Detail No.  
No. du détail  
B drawing no. - where detail required  
dessin no. - où détail exigé  
C drawing no. - where detailed  
dessin no. - où détaillé



800 COCHRANE DRIVE, 5th FLOOR  
MARKHAM, ONTARIO, CANADA L3R 9K3  
TEL.: 905-475-7270 | FAX: 905-475-5994 | WWW.WSPGROUP.COM

Project title / Titre du projet

PORT ELGIN  
WEST PIER  
REHABILITATION

Drawing title / Titre du dessin

SHEET PILE  
ELEVATION

Drawn by / Dessiné par PETER REGALADO	Designed by / Conçu par MARC PICHETTE
Approved by / Approuvé par JOHN JUFFS	Drawing Date / Date du dessin MAY 8 2014

Project manager / Administrateur de projet

JOHN JUFFS

HCEW Number / Numéro de CHTI


-

Project Number / Numéro du projet  
131-23620-00-100

Drawing Number/  
Numéro du Dessin  
**MA-05**  
Sheet  
Feuille 6 of 12  
du


NOTE:

LADDERS, BOLLARDS, WHEEL GUARD AND FENDERS  
NOT SHOWN FOR CLARITY.

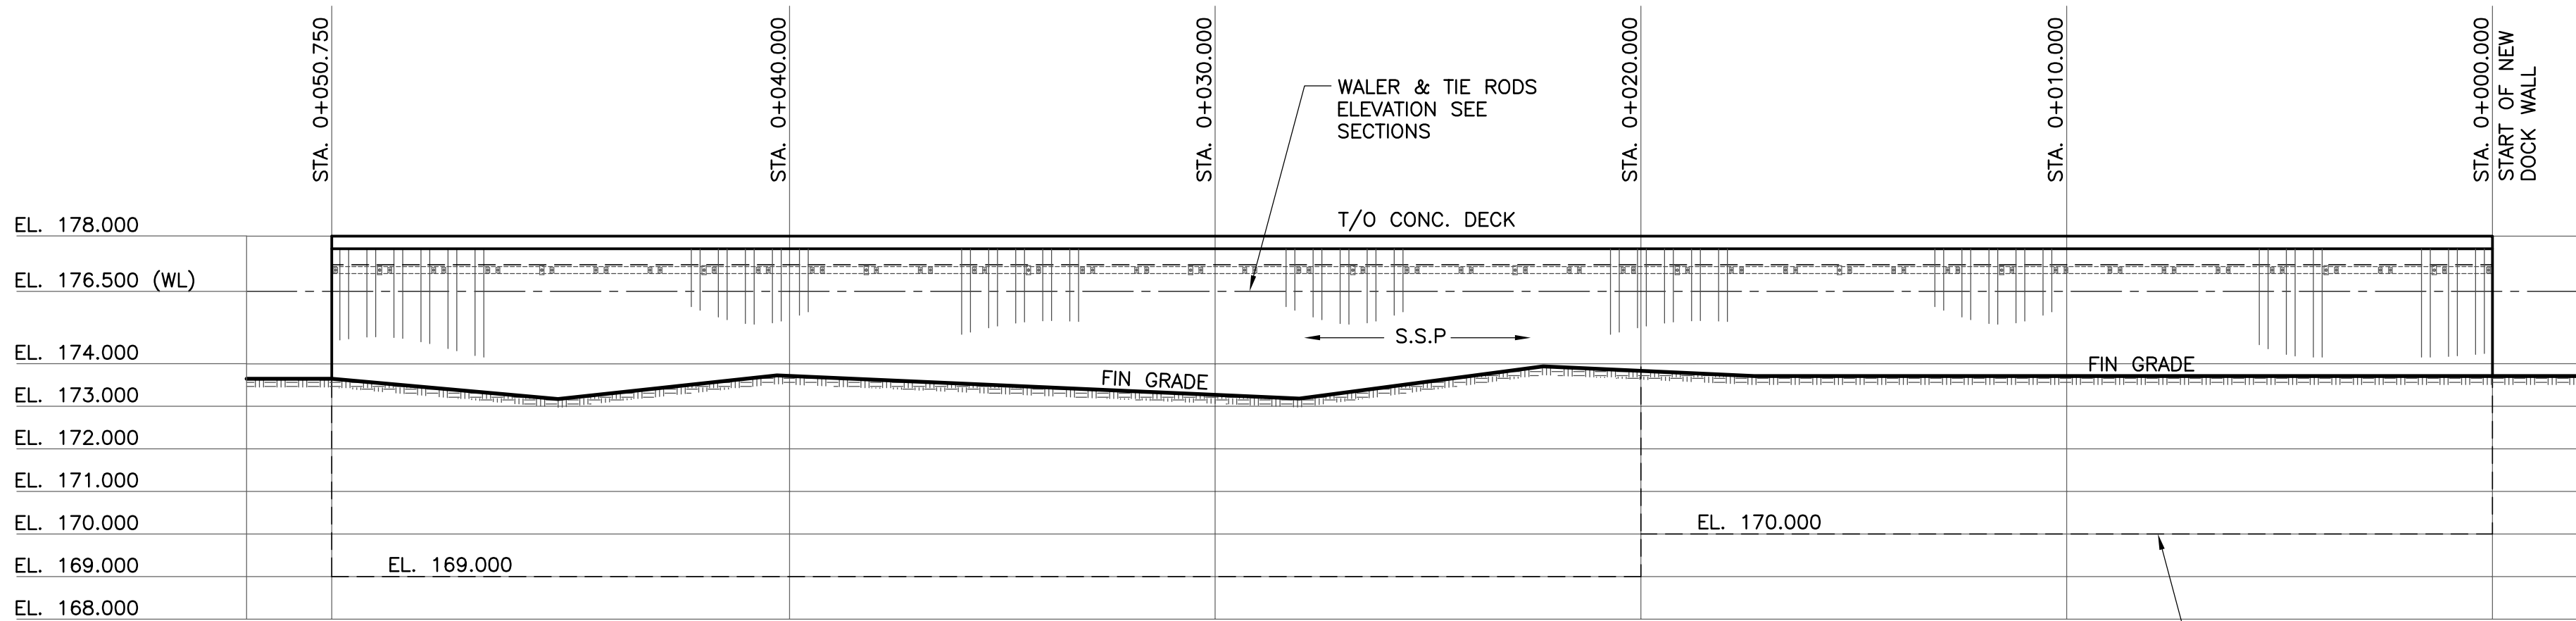


ELEVATION @ STA. 0+000.000 TO STA. 0+050.750

1:125

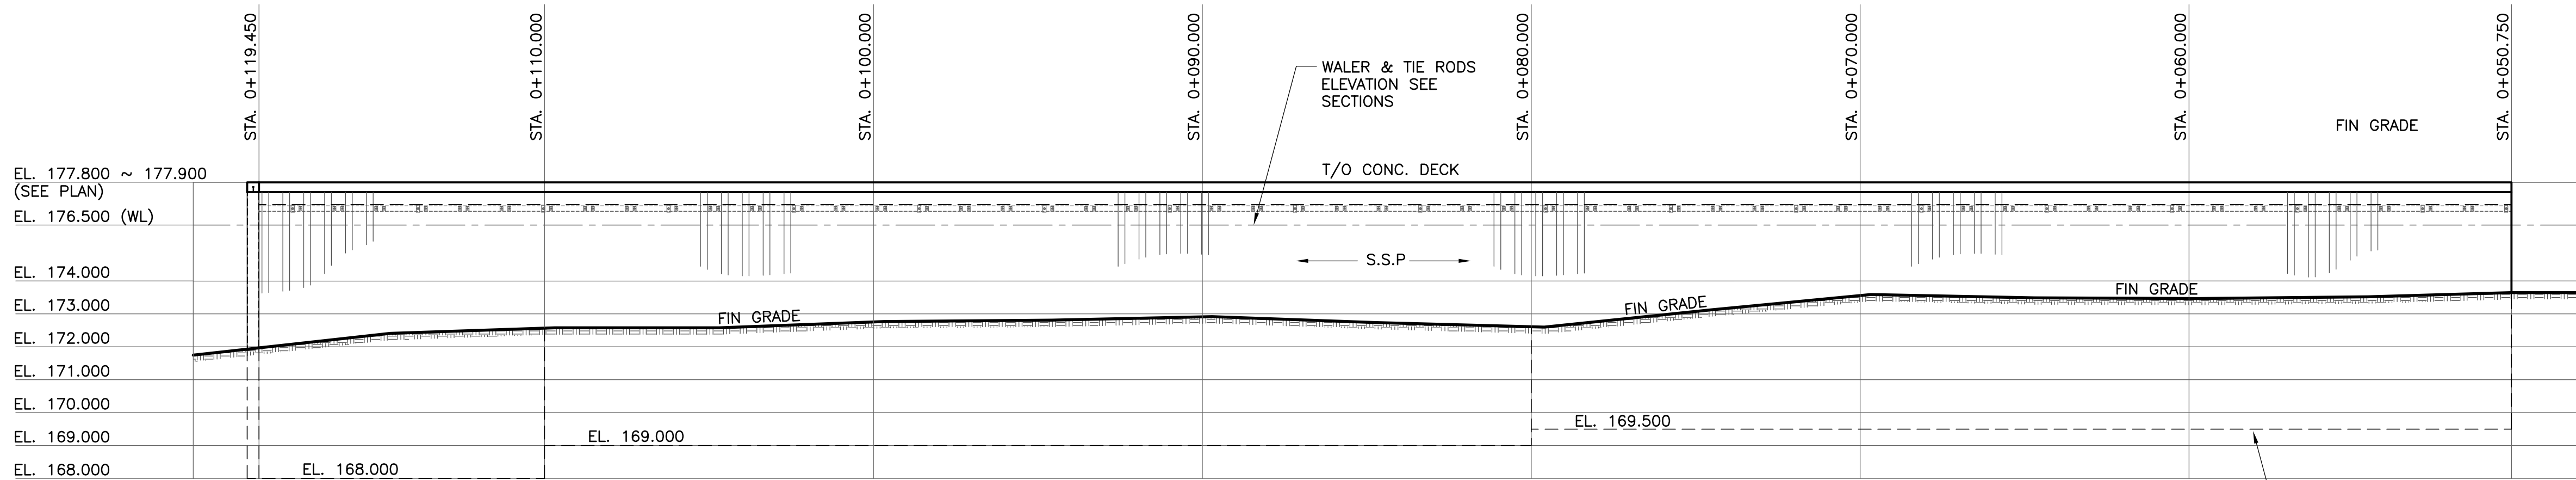


ELEVATION @ STA. 0+050.750 TO STA. 0+119.450

1:125

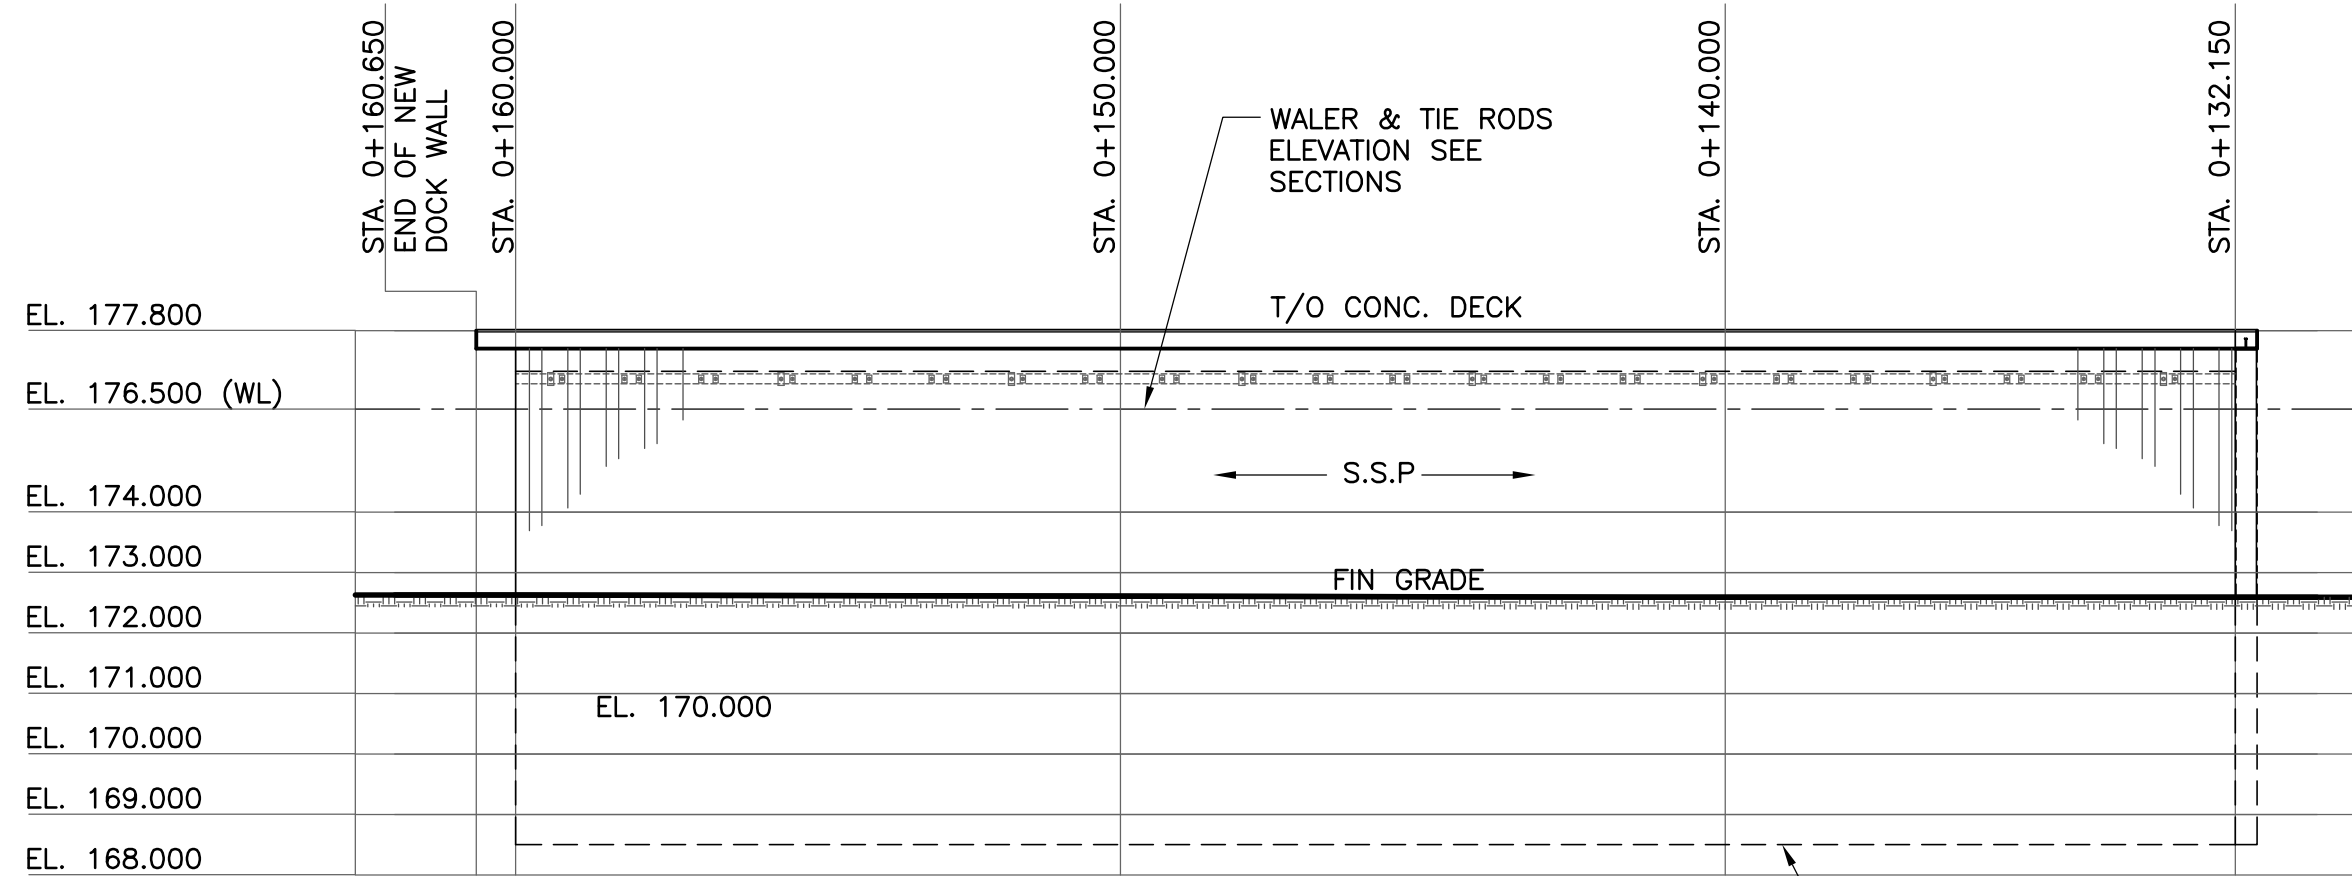

ELEVATION @ STA. 0+132.150 TO STA. 0+160.650

1:125

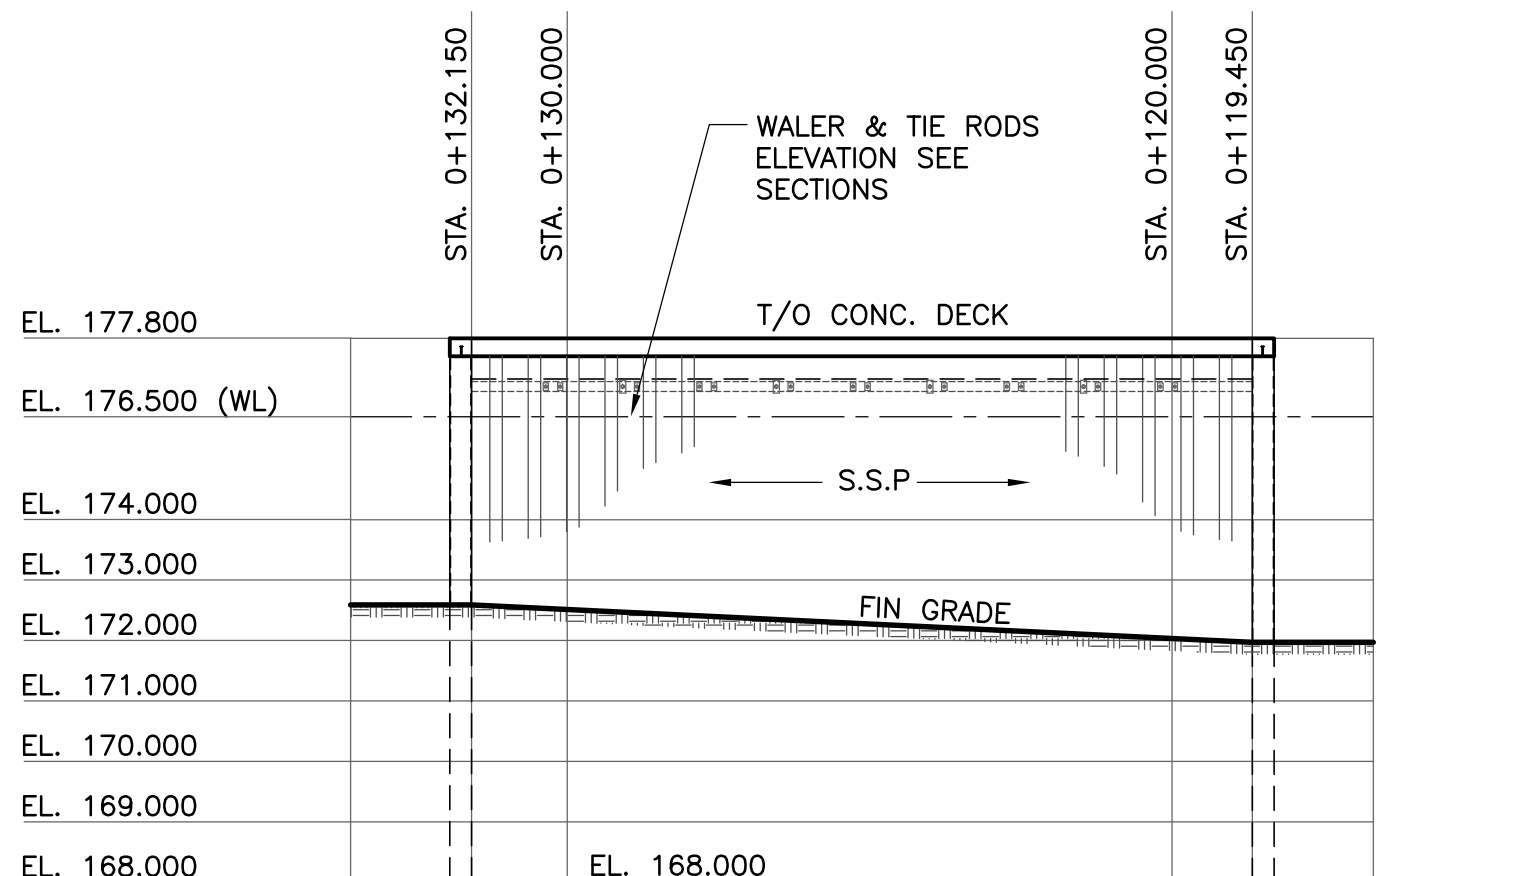

ELEVATION @  
STA. 0+119.450 TO STA. 0+132.150

1:125