

Revision/Revision	Description/Description	Date/Date

Fisheries & Oceans Canada
Small Craft Harbours Branch
Pacific Division
200 - 401 Burrard Street
Vancouver, Canada, V6C 3S4


PRINCE RUPERT (FAIRVIEW) HARBOUR CATAMARAN MOORING INSTALLATION

Approved by/ Approuvé par
RC
Designed by/ Conçue par
TA
Drawn by/ Dessiné par
WSL
PWSC Project Manager/ Administrateur de Projets TRSCC

PWSC, Architectural and Engineering Resources Manager/ Ressources Architecturales et de Services d'Ingénierie, TRSCC
Client/Client
Drawing title/Titre du dessin

GENERAL ARRANGEMENT

Project No./No. du projet	Sheet/Feuille	Revision no./La Revision no.
FV-BW	001	
		OF 003

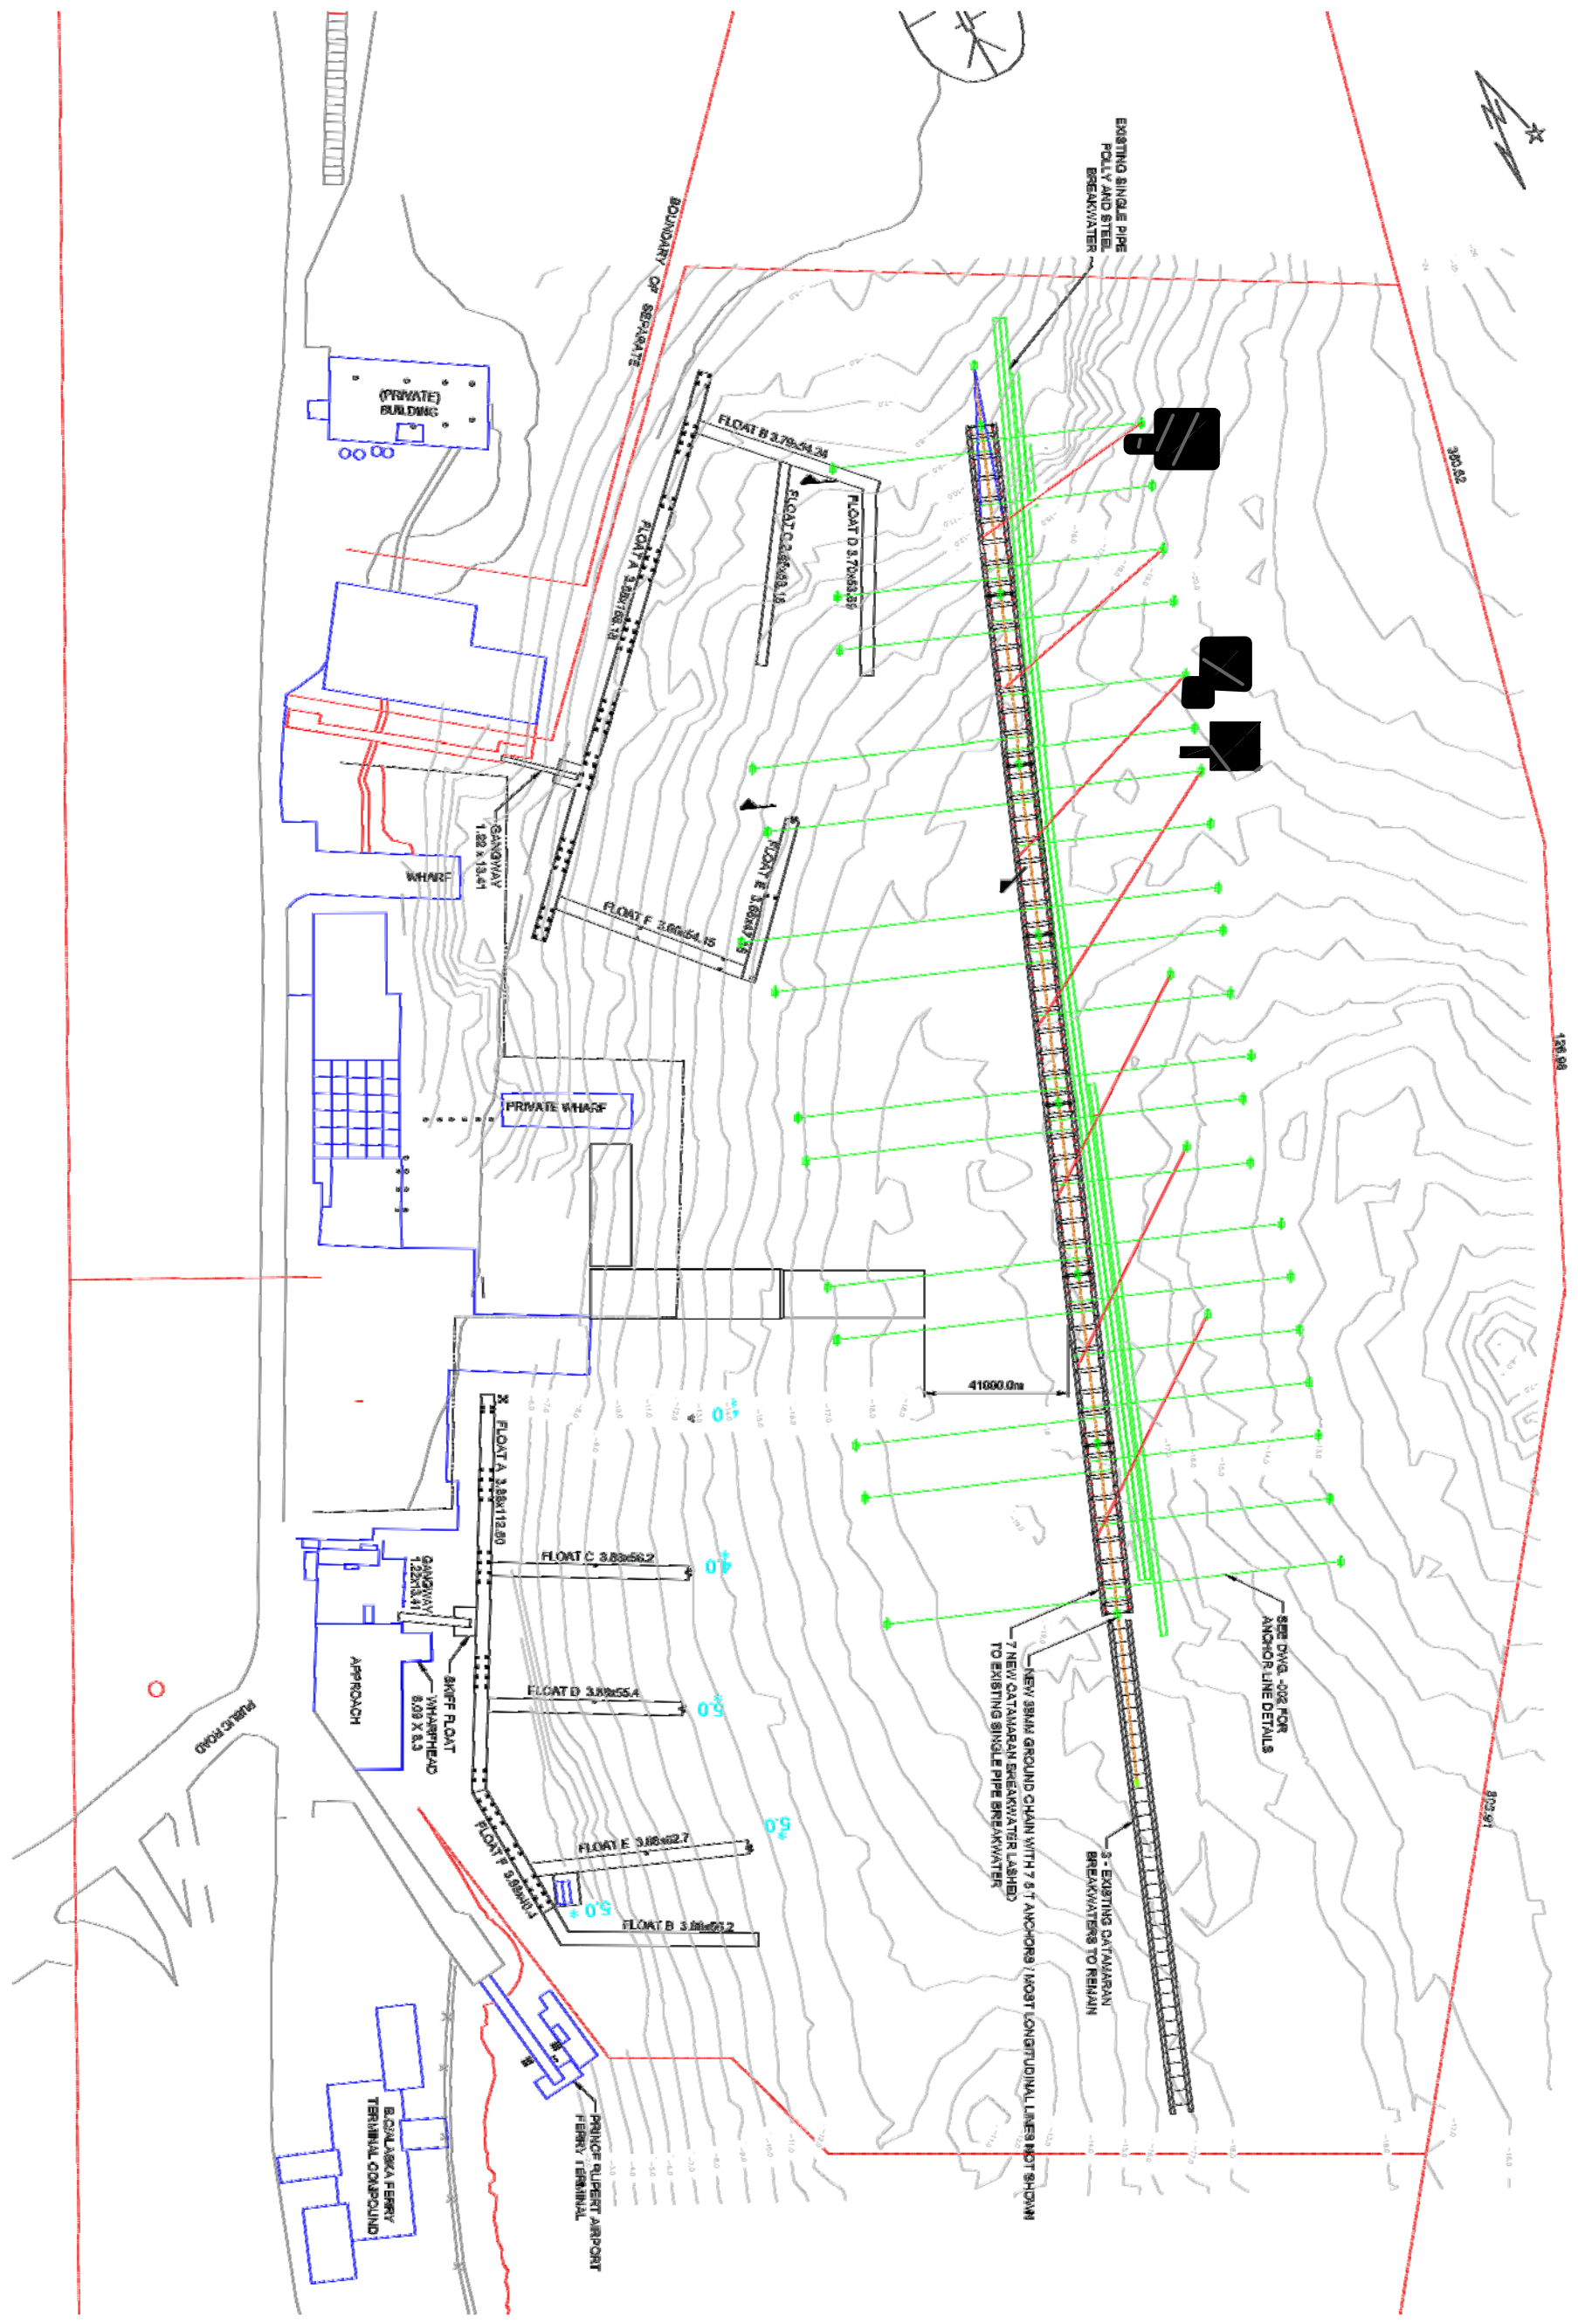

PLAN VIEW
SCALE 1:1000