

DO NOT SCALE DRAWINGS

Revision/Revision	Description/Description	Date/Date

Client/client

**Fisheries & Oceans Canada
Small Craft Harbours Branch
Pacific Division**

200 - 401 Burrard Street
Vancouver, Canada, V6C 3S4

Project title/Titre du projet

**STEVENSTON GULF
WHARF 404 RECONSTRUCTION**

Approved by/Approuvé par
M.B.

Designed by/Concept par
J.A.

Drawn by/Dessiné par
WSL

PWOSC Project Manager/Administrateur de Projets TPSGC

PWOSC, Architectural and Engineering Resources Manager/
Ressources Architectural et de Directeur d'ingénierie, TPSGC

Client/client

Drawing title/Titre du dessin

**GENERAL ARRANGEMENT
WHARF RECONSTRUCTION UNDER
BUILDING 1007**

Project No./No. du projet	Sheet/Feuille	Revision no./ La Révision no.
---------------------------	---------------	----------------------------------

S-WR

003

OF

CAP/CORBEL BRACKET BOLTED THRU CENTER

CAP BRACKET
X3 THRU BOLT 19mm GALV. HEX
(SEE DETAIL 2 FOR BRACKET DIM.)

NEW CREOSOTE PILE

CONCRETE JACKET

15M VERTICAL

10M SPIRAL @ 125mm PITCH

STUB PILE BRACKET
X4 THRU BOLT 19mm GALV. HEX
(SEE DETAIL 1 FOR BRACKET DIM.)


EXISTING PILE CUT AT OR BELOW MUDLINE

DETAIL 4 - CONCRETE JACKET


SIDE VIEW

SCALE 1:20


EXCAVATION VARIES DEPENDING ON PILE
CONDITION BELOW MUDLINE

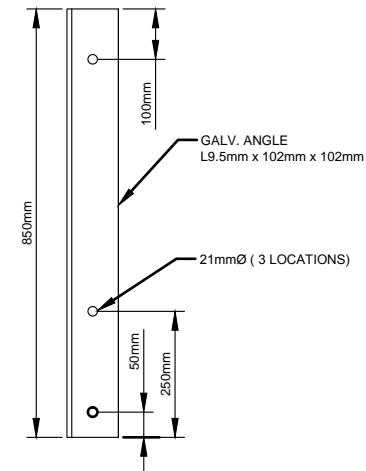

DETAIL 2 - CAP BRACKET
SIDE VIEW
SCALE 1:15

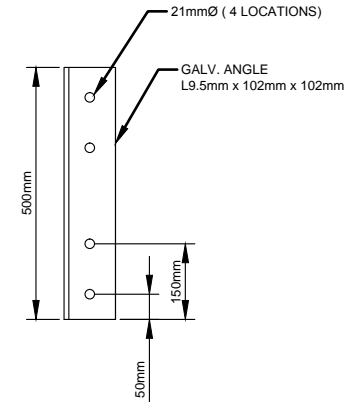

DETAIL 1 - STUB PILE BRACKET
SIDE VIEW
SCALE 1:15

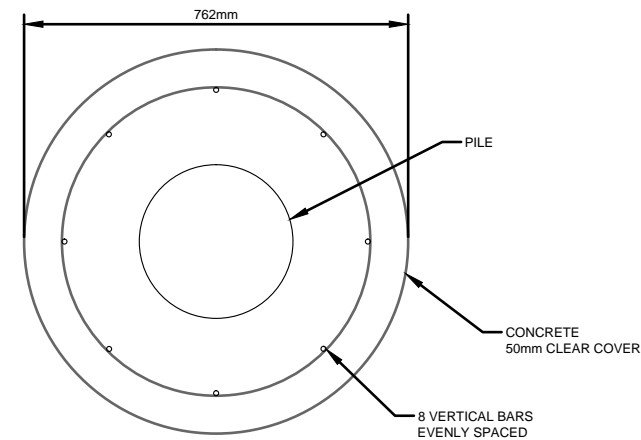

DETAIL 3 - CONCRETE JACKET

PLAN VIEW

SCALE 1:15

