

Revision/Revision	Description/Description	Date/Date

Client/client
**Fisheries & Oceans Canada
Small Craft Harbours Branch
Pacific Division**
200 - 401 Burrard Street
Vancouver, Canada, V6C 3S4

Project title/Titre du projet
**BELLA COOLA
SMALL CRAFT HARBOUR
FLOAT RECONSTRUCTION**

Approved by/Approuvé par
M.B.

Designed by/Concept par
J.A.

Drawn by/Dessiné par
WSL


PWGSC Project Manager/Administrateur de Projets TPSGC

PWGSC, Architectural and Engineering Resources Manager/
Ressources Architectural et de Structure d'Ingénierie, TPSGC

Client/client


Drawing title/Titre du dessin
FLOAT TO FLOAT CONNECTIONS

Project No./No. du projet BC-FR	Sheet/Feuille 006 OF	Revision no./ No. de révision
---	-----------------------------------	----------------------------------

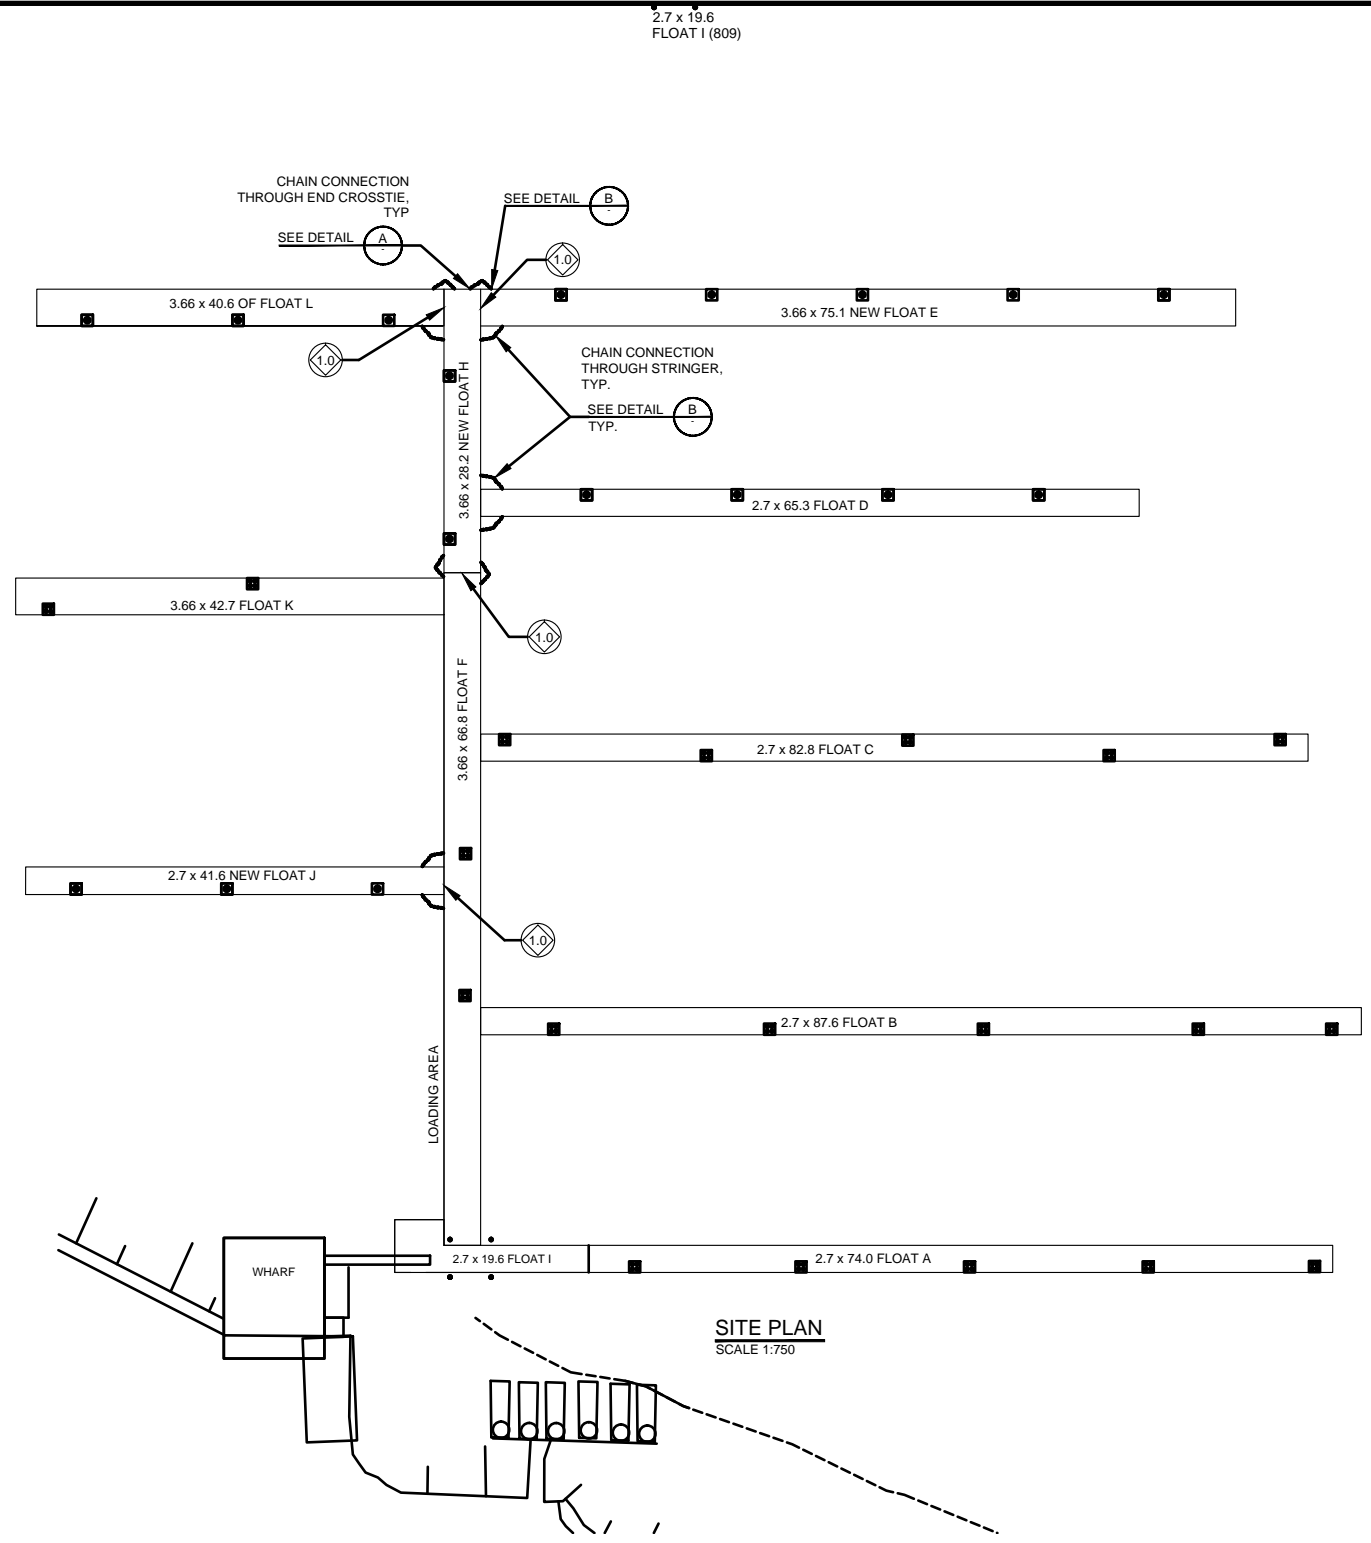


LEGEND
①.0 INSTALL NEW FLOAT-TO-FLOAT CONNECTION

DRAWING NOTES
1. REFER TO BC-FR-002 FOR STRINGER AND CROSSTIE DIMENSIONS OF EXISTING FLOATS L AND F.
2. REFER TO REFERENCE DRAWINGS FM9-HV-000 AND FM12-HV-000 FOR STRINGER AND CROSSTIE DIMENSIONS OF NEW FLOATS J, H, AND E.

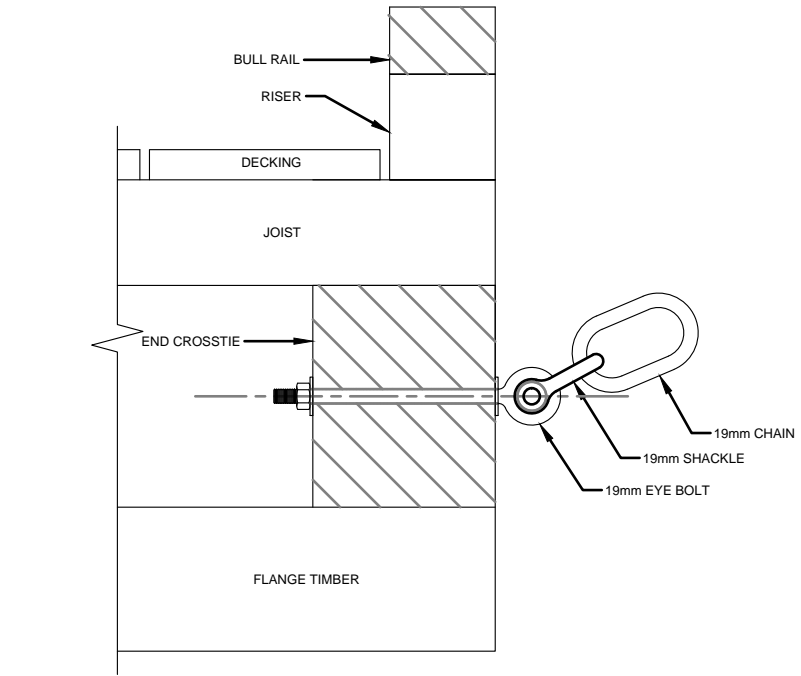

DETAIL OF FLOAT-TO-FLOAT CONNECTION THROUGH END CROSSTIE A
SCALE 1:10

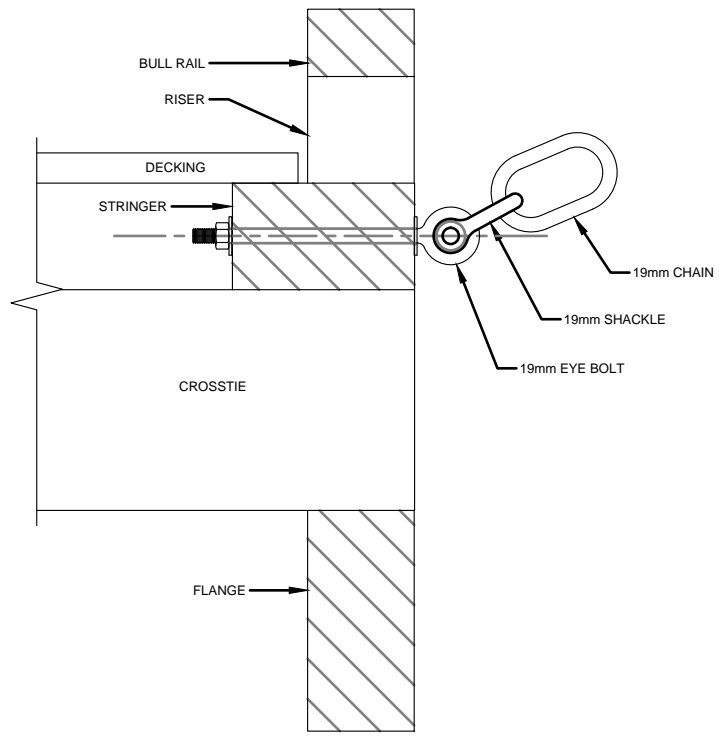

DETAIL OF FLOAT-TO-FLOAT CONNECTION THROUGH STRINGER B
SCALE 1:10

