
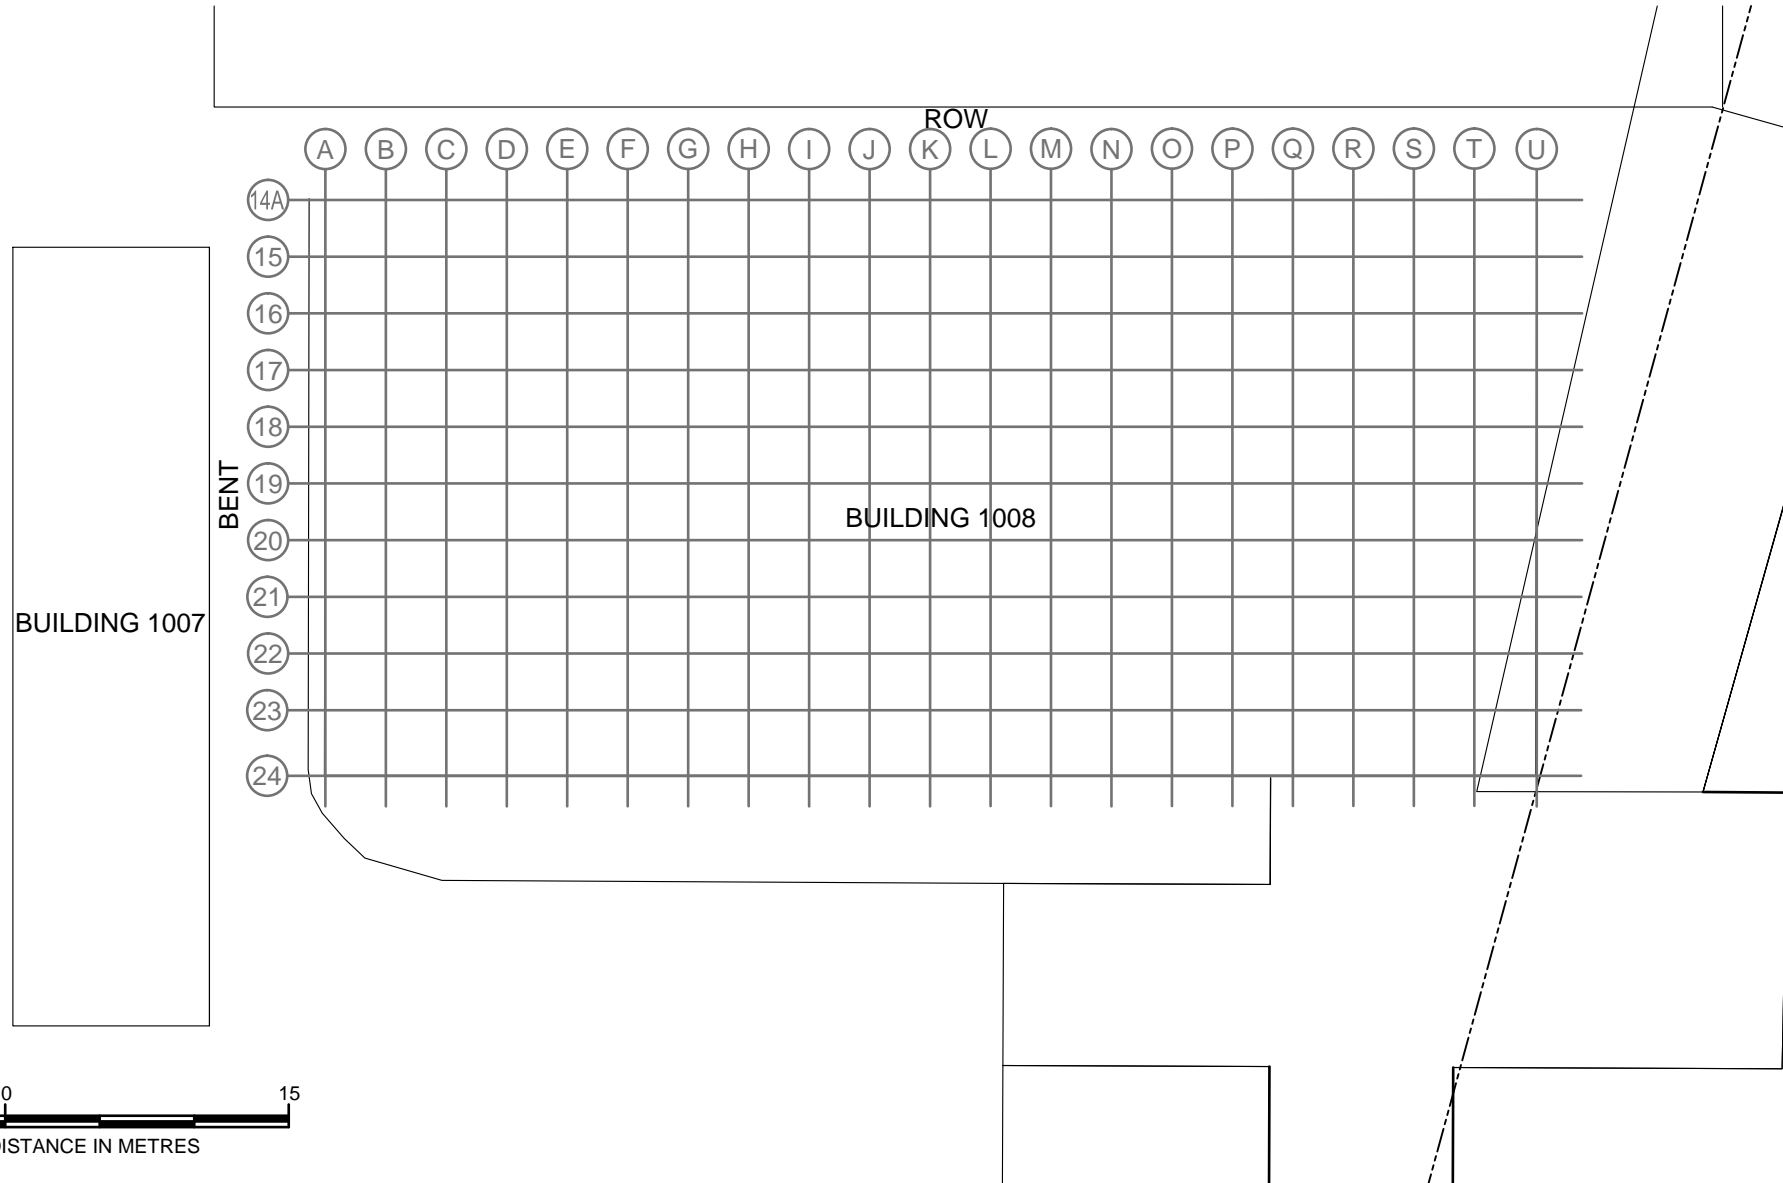


AERIAL VIEW

DRAWING NOTES
 ■ PILE POSITIONS ARE APPROXIMATED FROM FTI INSPECTION DRAWINGS.
 ■ ORIGINAL DRAWING TAKEN FROM SCH TRANSFER PLAN.

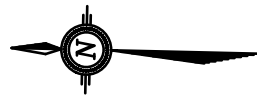

BUILDING 1008 REPAIR TABLE

ITEM	QTY	UNITS	BENT	ROW	EXISTING TIMBER SIZE			REPAIR METHOD
					VERTICAL (in)	HORIZONTAL (in)	LENGTH (ft)	
CAP	1	EA	21	A	12	12	34	INSTALL 12"x12"x4" CORBEL AT 21A USING A 12"x12"x34" TIMBER, CUT TO 4'
STRINGER	1	EA	19-22	Q-5-R	12	3	34	REPLACE STRINGER WITH 6"x12"x34" TIMBERS, CUT TO SUIT.
STRINGER	6	EA	19-20	H-5-L-5	12	3	34	REPLACE STRINGER WITH 6"x12"x34" TIMBERS, CUT TO SUIT.
STRINGER	5	EA	19-20	B-9-D	12	3	34	REPLACE STRINGER WITH 6"x12"x34" TIMBERS, CUT TO SUIT.
DECKING	772	M ²	18-22	A-U	2.5 - 3.5	10.75 - 11.5	4 - 26	REPLACE DECKING WITH 3"x12" TIMBERS. STAGGER USING 16', 20' AND 26' LENGTHS. CUT TO SUIT, WHERE REQUIRED.

DO NOT SCALE DRAWINGS

1	ADDENDUM 1	16/10/13
---	------------	----------

Client/client
Fisheries & Oceans Canada
Small Craft Harbours Branch
Pacific Division
 200 - 401 Burrard Street
 Vancouver, Canada, V6C 3S4

Project title/Titre du projet
STEVENSTON GULF
SMALL CRAFT HARBOUR

Approved by/Approuvé par
 M.B.

Designed by/Concept par
 J.A.

Drawn by/Dessiné par
 WSL

PWOSC Project Manager/Administrateur de Projets TPSGC

PWOSC, Architectural and Engineering Resources Manager/ Ressources Architectural et de Directeur d'ingénierie, TPSGC

Client/client

Drawing title/Titre du dessin

GENERAL ARRANGEMENT
WHARF RECONSTRUCTION UNDER
BUILDING 1008

Project No./No. du projet S-WR	Sheet/Feuille 001 OF	Revision no./ La Révision no. 1
--	-----------------------------------	--

