



**PLAN 1-1B**  
STRUCTURAL ENGINE SEATS AND TANK TOP PLAN  
SCALE 1:20

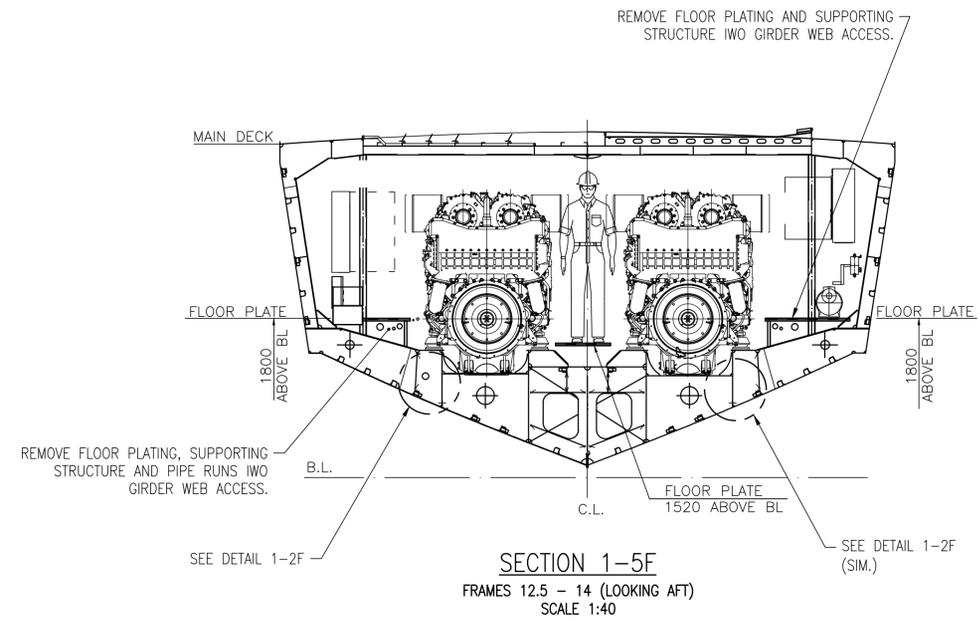

**SECTION 1-5F**  
FRAMES 12.5 - 14 (LOOKING AFT)  
SCALE 1:40

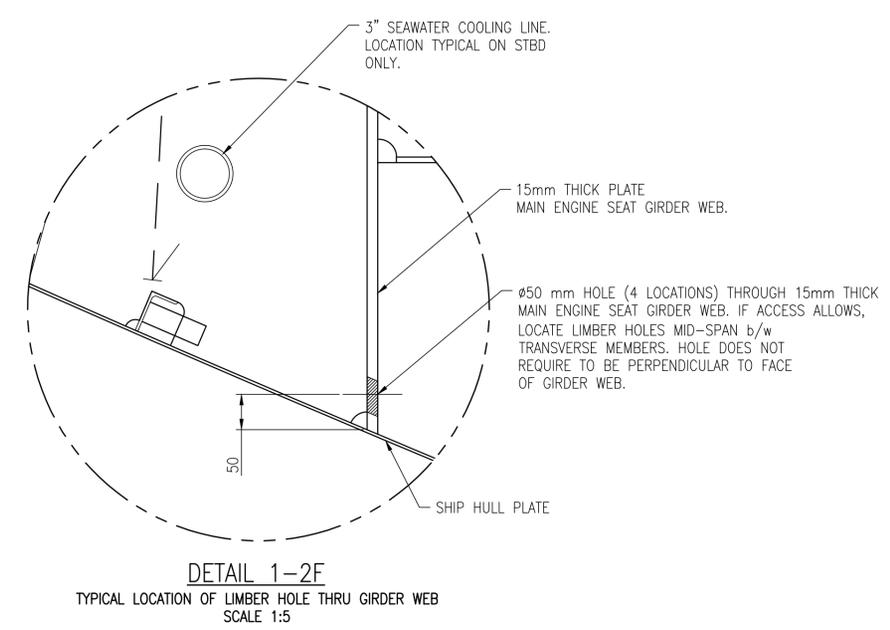

**DETAIL 1-2F**  
TYPICAL LOCATION OF LIMBER HOLE THRU GIRDER WEB  
SCALE 1:5

REV	DATE	BY	CHK	APPR	DESCRIPTION
0	08/26/2015	CR	TH	TH	ISSUED FOR CLIENT REVIEW

- GENERAL NOTES:**
1. THE CONTRACTOR SHALL ENSURE THAT ALL BILGES AND SPACES WITHIN THE ENGINE ROOM ARE TO BE DRY, CLEAN AND CERTIFICATES PROVIDED FOR GAS FREED SPACES PRIOR TO ANY HOT WORK AND APPROPRIATE FIRE WATCHES ARE PLACED.
  2. THE PIPE SECTIONS TO BE REMOVED ARE TO BE ISOLATED AND DRAINED WITHIN THE APPROPRIATE SYSTEM BEFORE REMOVAL.
  3. THE CONTRACTOR SHALL ENSURE THAT, AFTER VERIFICATION OF THE INSTALLATION, ANY DISTURBED STEELWORK, PIPING, WIRE CONDUIT, ELECTRICAL WIRING AND/OR WIRE FASTENINGS, PAINT COATINGS WILL BE RETURNED TO THE AS FOUND CONDITION.
  4. ALL NEW STEELWORK, PIPING, AND WIRE CONDUIT ARE TO BE PRIMED AND PAINTED WITH MARINE PAINT (TWO COATS).
  5. ALL ITEMS REMOVED AND IDENTIFIED AS ITEMS TO BE RE-INSTALLED ARE TO BE TAGGED AND SAFELY STORED FOR RE-INSTALLATION. THE CONTRACTOR IS TO ENSURE THAT ALL NEW PIPES ARE TO BE APPROPRIATELY IDENTIFIED, RECORDED AND "TAGGED".

- REFERENCES:**
1. IRVING SHIPBUILDING DRAWING: AF6099-100000-02 PROFILES AND DECKS
  2. IRVING SHIPBUILDING DRAWING: AF6099-200000-01 ENGINE ROOM ARRANGEMENT PLAN

	CCGS G PEDDLE	
	TITLE: MAIN ENGINE ROOM - LIMBER HOLE ADDITIONS	
<small>This Document is the property of ALLSWATER MARINE CONSULTANTS LTD. This document or part thereof shall not be duplicated, copied in any manner, used for manufacture, sold or transferred without written permission from Allswater Marine Consultants Ltd. Receipt of this document or computer file implies acceptance of these conditions.</small>		
CLIENT: CANADIAN COAST GUARD	DATE: 08/26/2015	SHEET: 1 OF 1
APPROVALS:	STATUS: ISSUED	SCALE: AS NOTED
CLIENT REF.	DWG: CR	CHK: TH
FLAG:	APPR: TH	DWG NO: 15069-800-S-001
		REV: 0