



Public Works and  
Government Services Canada  
Architectural and Engineering Services  
Ontario Region

Travaux publics et  
Services gouvernementaux Canada  
Services d'architecture et de génie  
Région de l'Ontario

Project title: THUNDER BAY, ONTARIO  
130 SOUTH SYNDICATE AVENUE  
**GROUND FLOOR: C1/C2 INTERIOR RENOVATION**

Drawing no.: ADD 2\_ASK 03

Project no.: R.079363.042


Project date: **2016-10-14**

Designed by: **RZ**

Approved by:

Tender: ■

Drawing title: **OBC & NBC MATRIX, LEGENDS AND  
SYMBOLS, ELEVATIONS AND SCHEDULES**

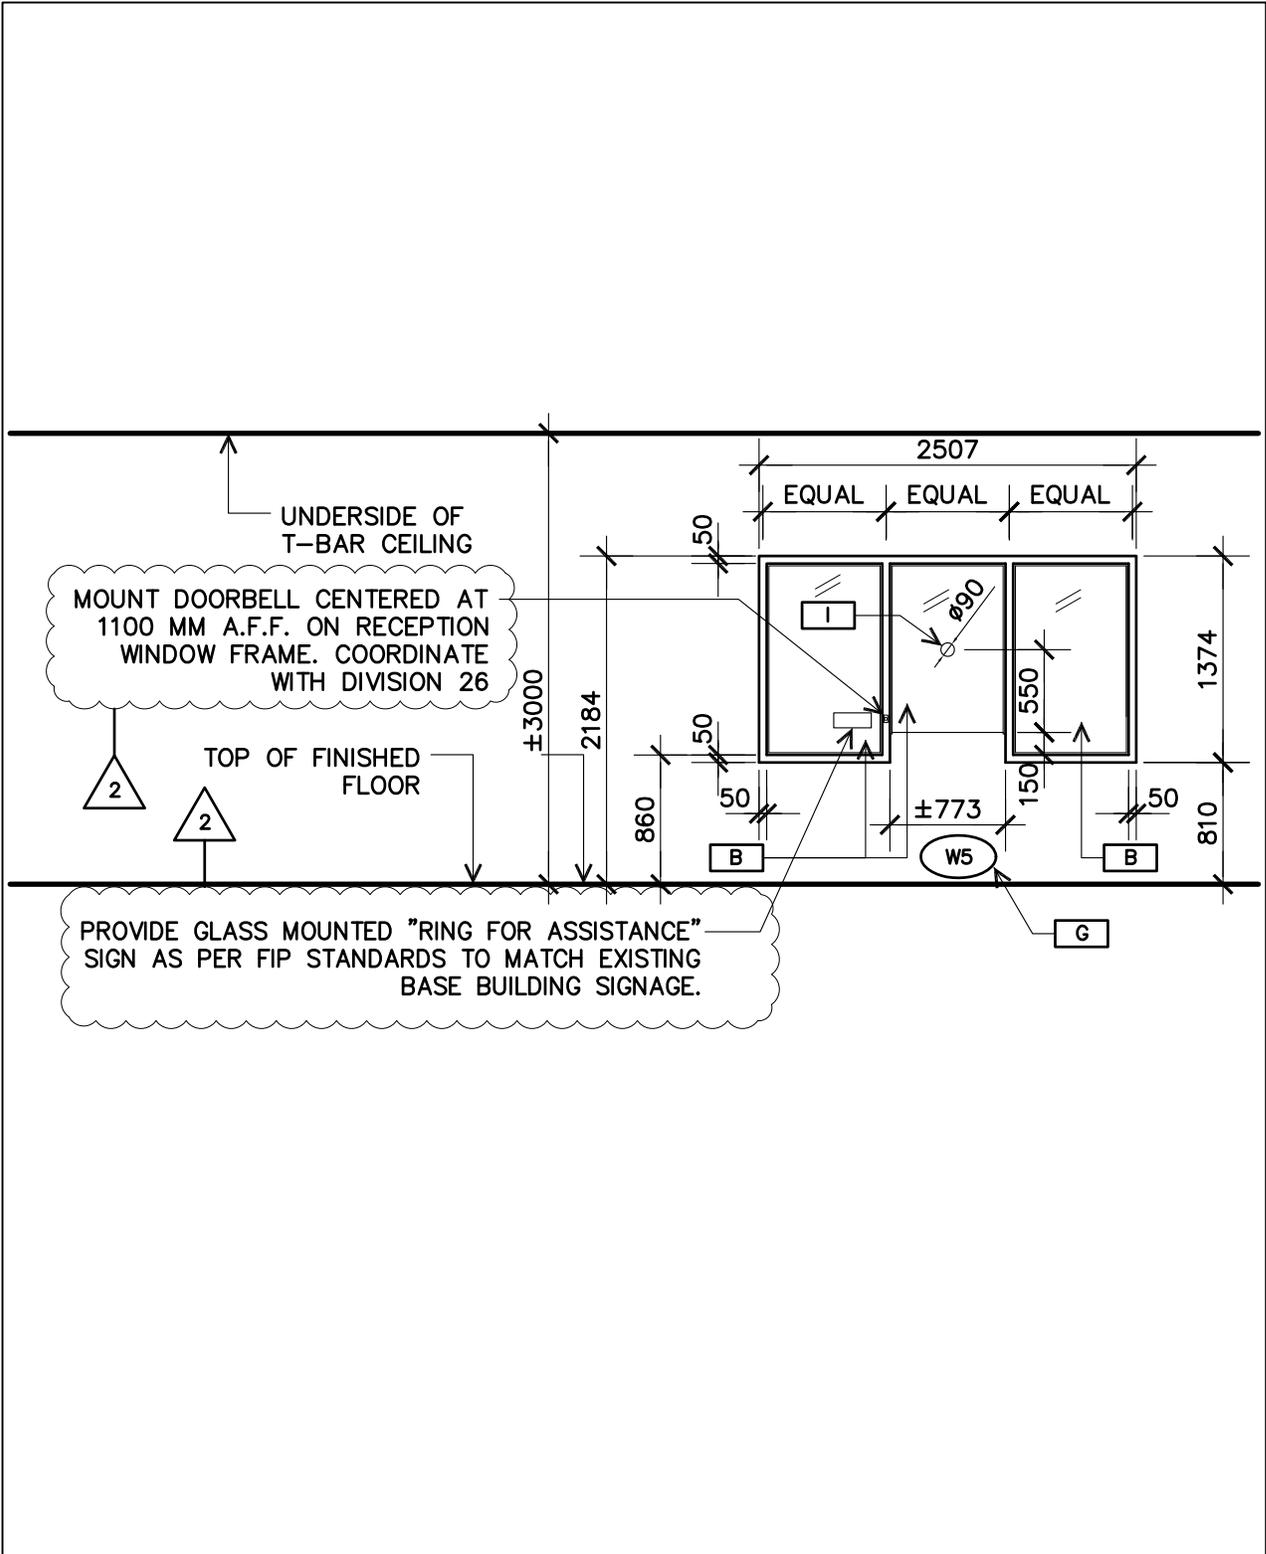

**DOOR/FRAME/WINDOW ELEVATIONS SCHEDULE**