

Public Works
Government Services
Canada

Architectural and
Engineering Services

Ontario Region

Travaux publics
Services gouvernementaux
Canada

Services d'architecture
et de génie

Région de l'Ontario

Kingston Ontario

1455 Bath Road, Kingston,
Ontario, K7M 7W9

Collins Bay Institution
Secondary Sallyport Replacement

R.69656.001

Canada

LIST OF DRAWINGS


CIVIL

- C001 PROPOSED & EXISTING PLAN VIEWS OF THE SECURITY TOWER AND SALLYPORT CB05
- C002 DETAILS AND ELEVATIONS OUTER GATE
- C003 DETAILS AND ELEVATIONS INNER GATE

ELECTRICAL

- E001 DEMOLITION ELECTRICAL
- E002 EXISTING AND PROPOSED ELECTRICAL WORK

KEY PLAN

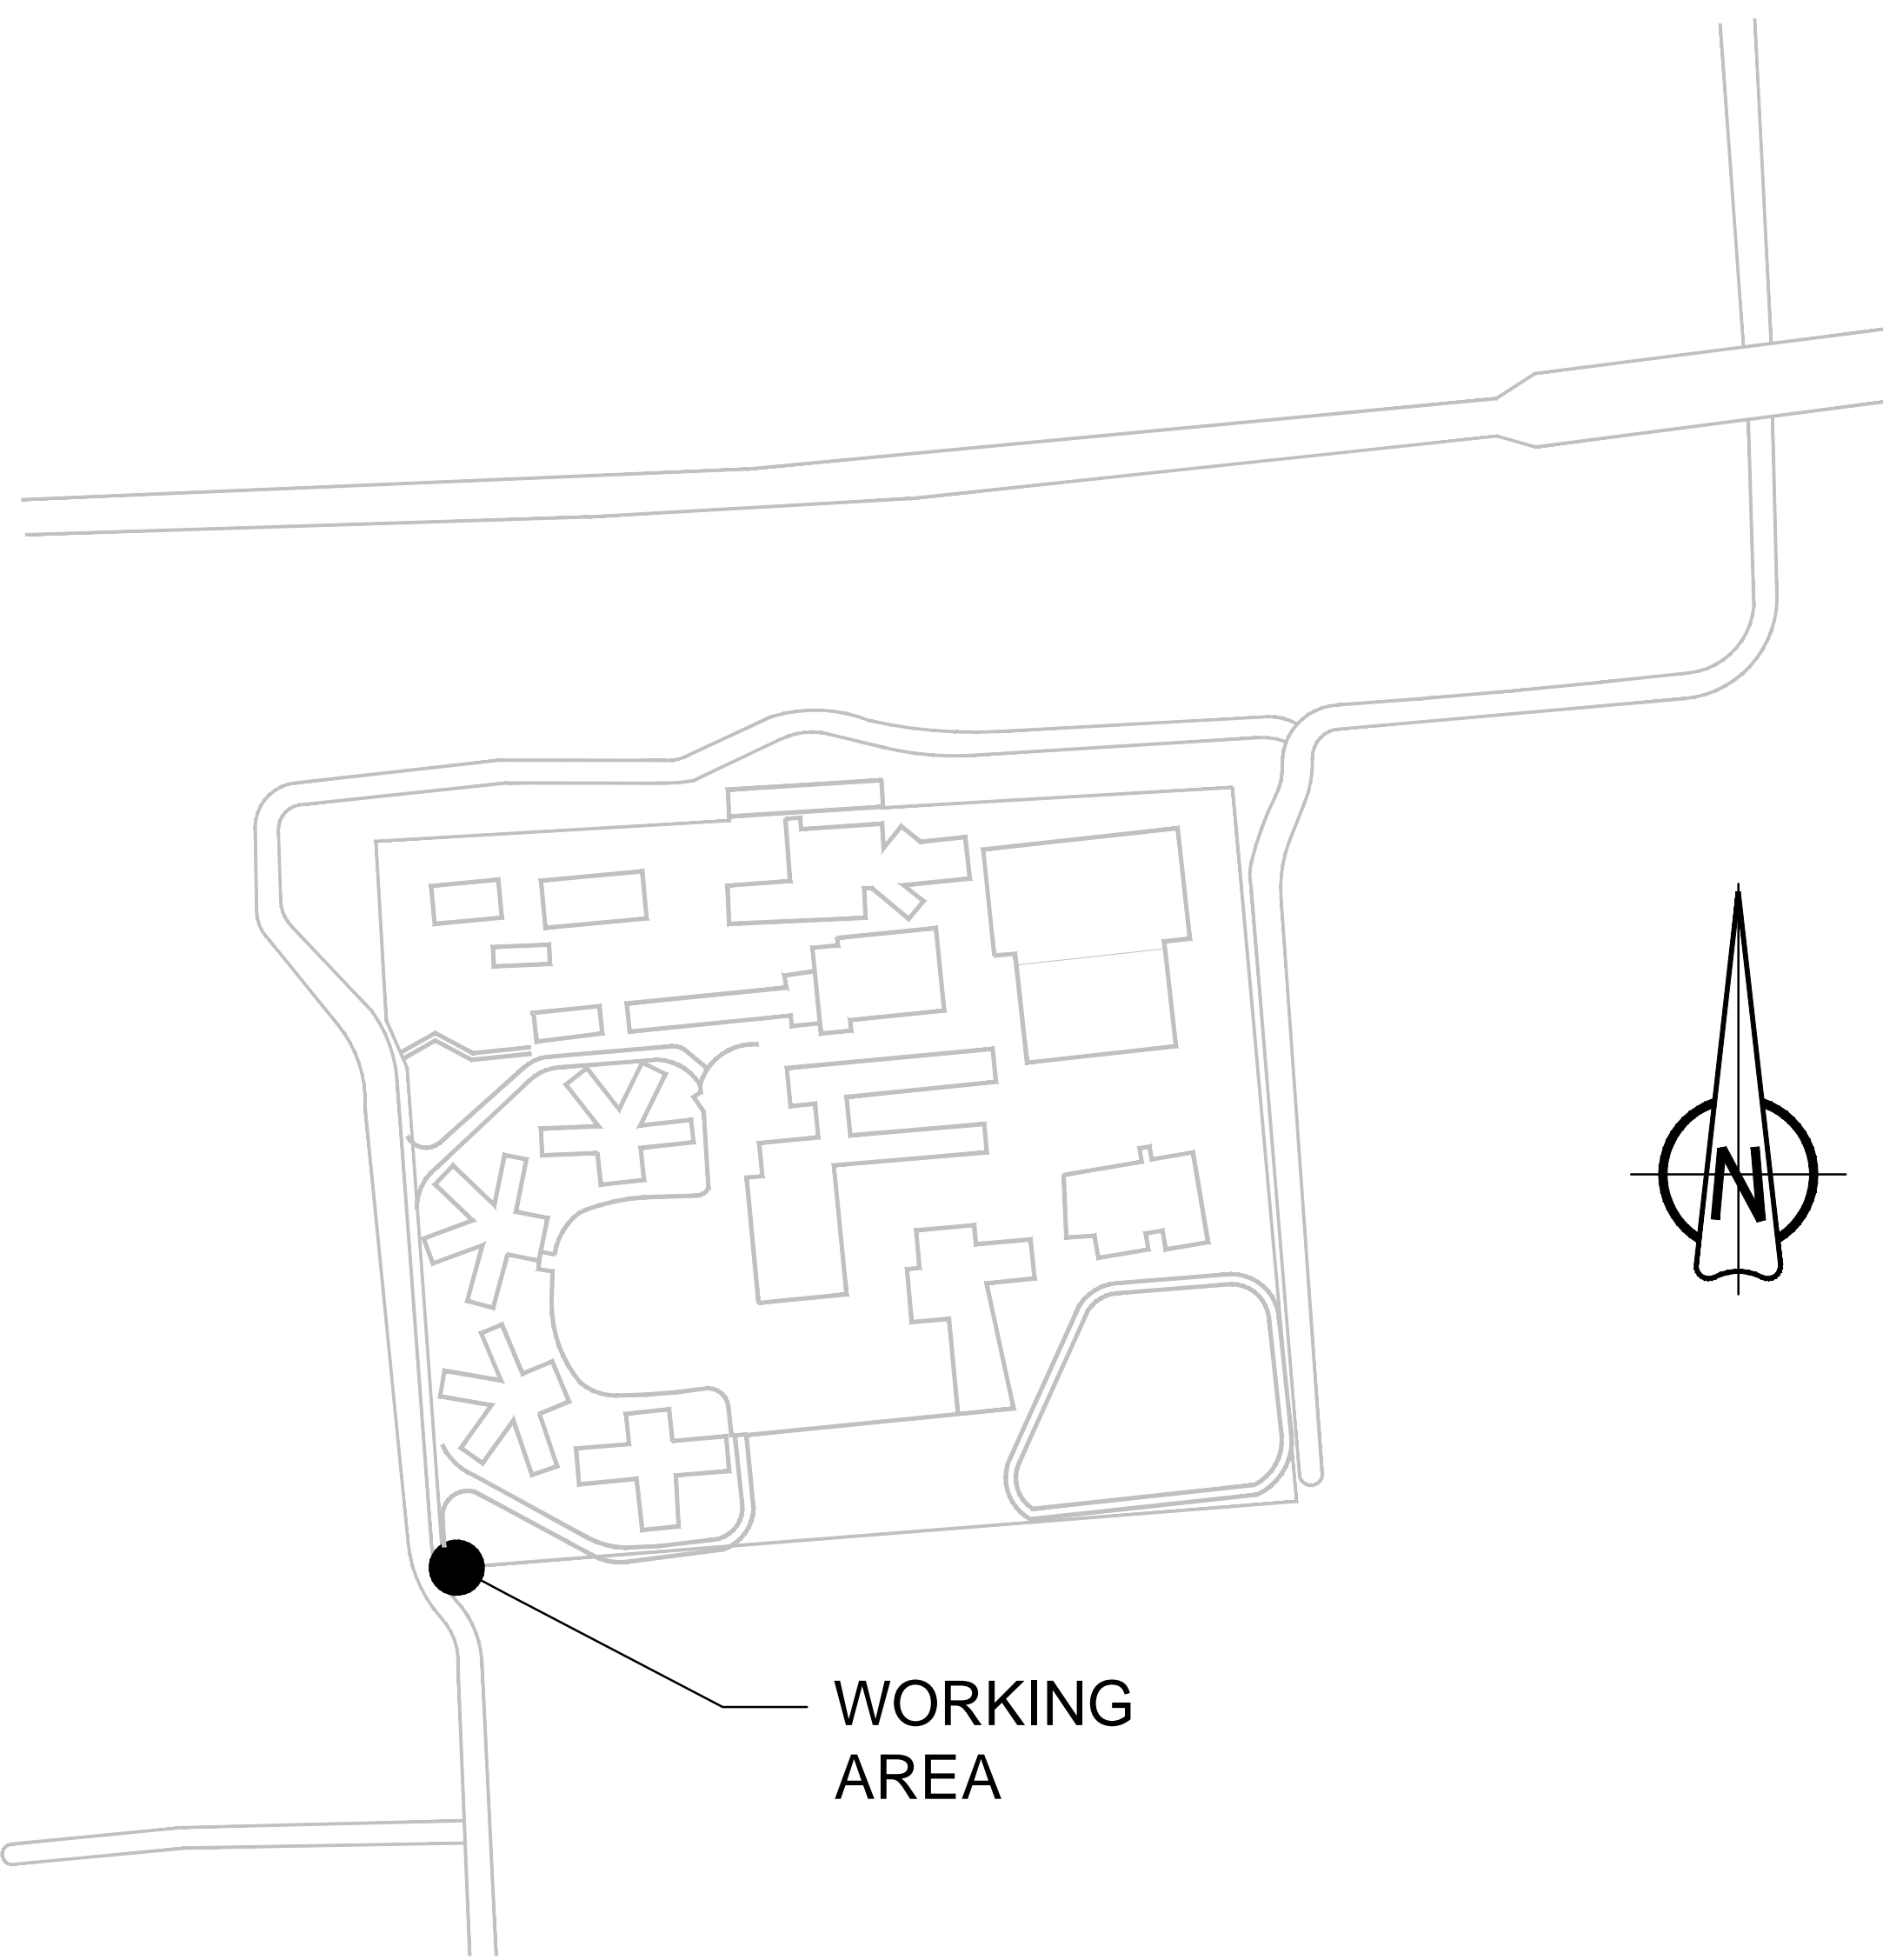

Stantec Consulting Ltd.



Stantec

2625 Queensview Drive, Suite 105
Ottawa (Ontario) K2B 8K2
Phone : 613.226.9667
Fax : 613.226.7389

Project No.: 159400044