


1 DEMOLITION PLAN
ROOF - BUILDING A1
1:100

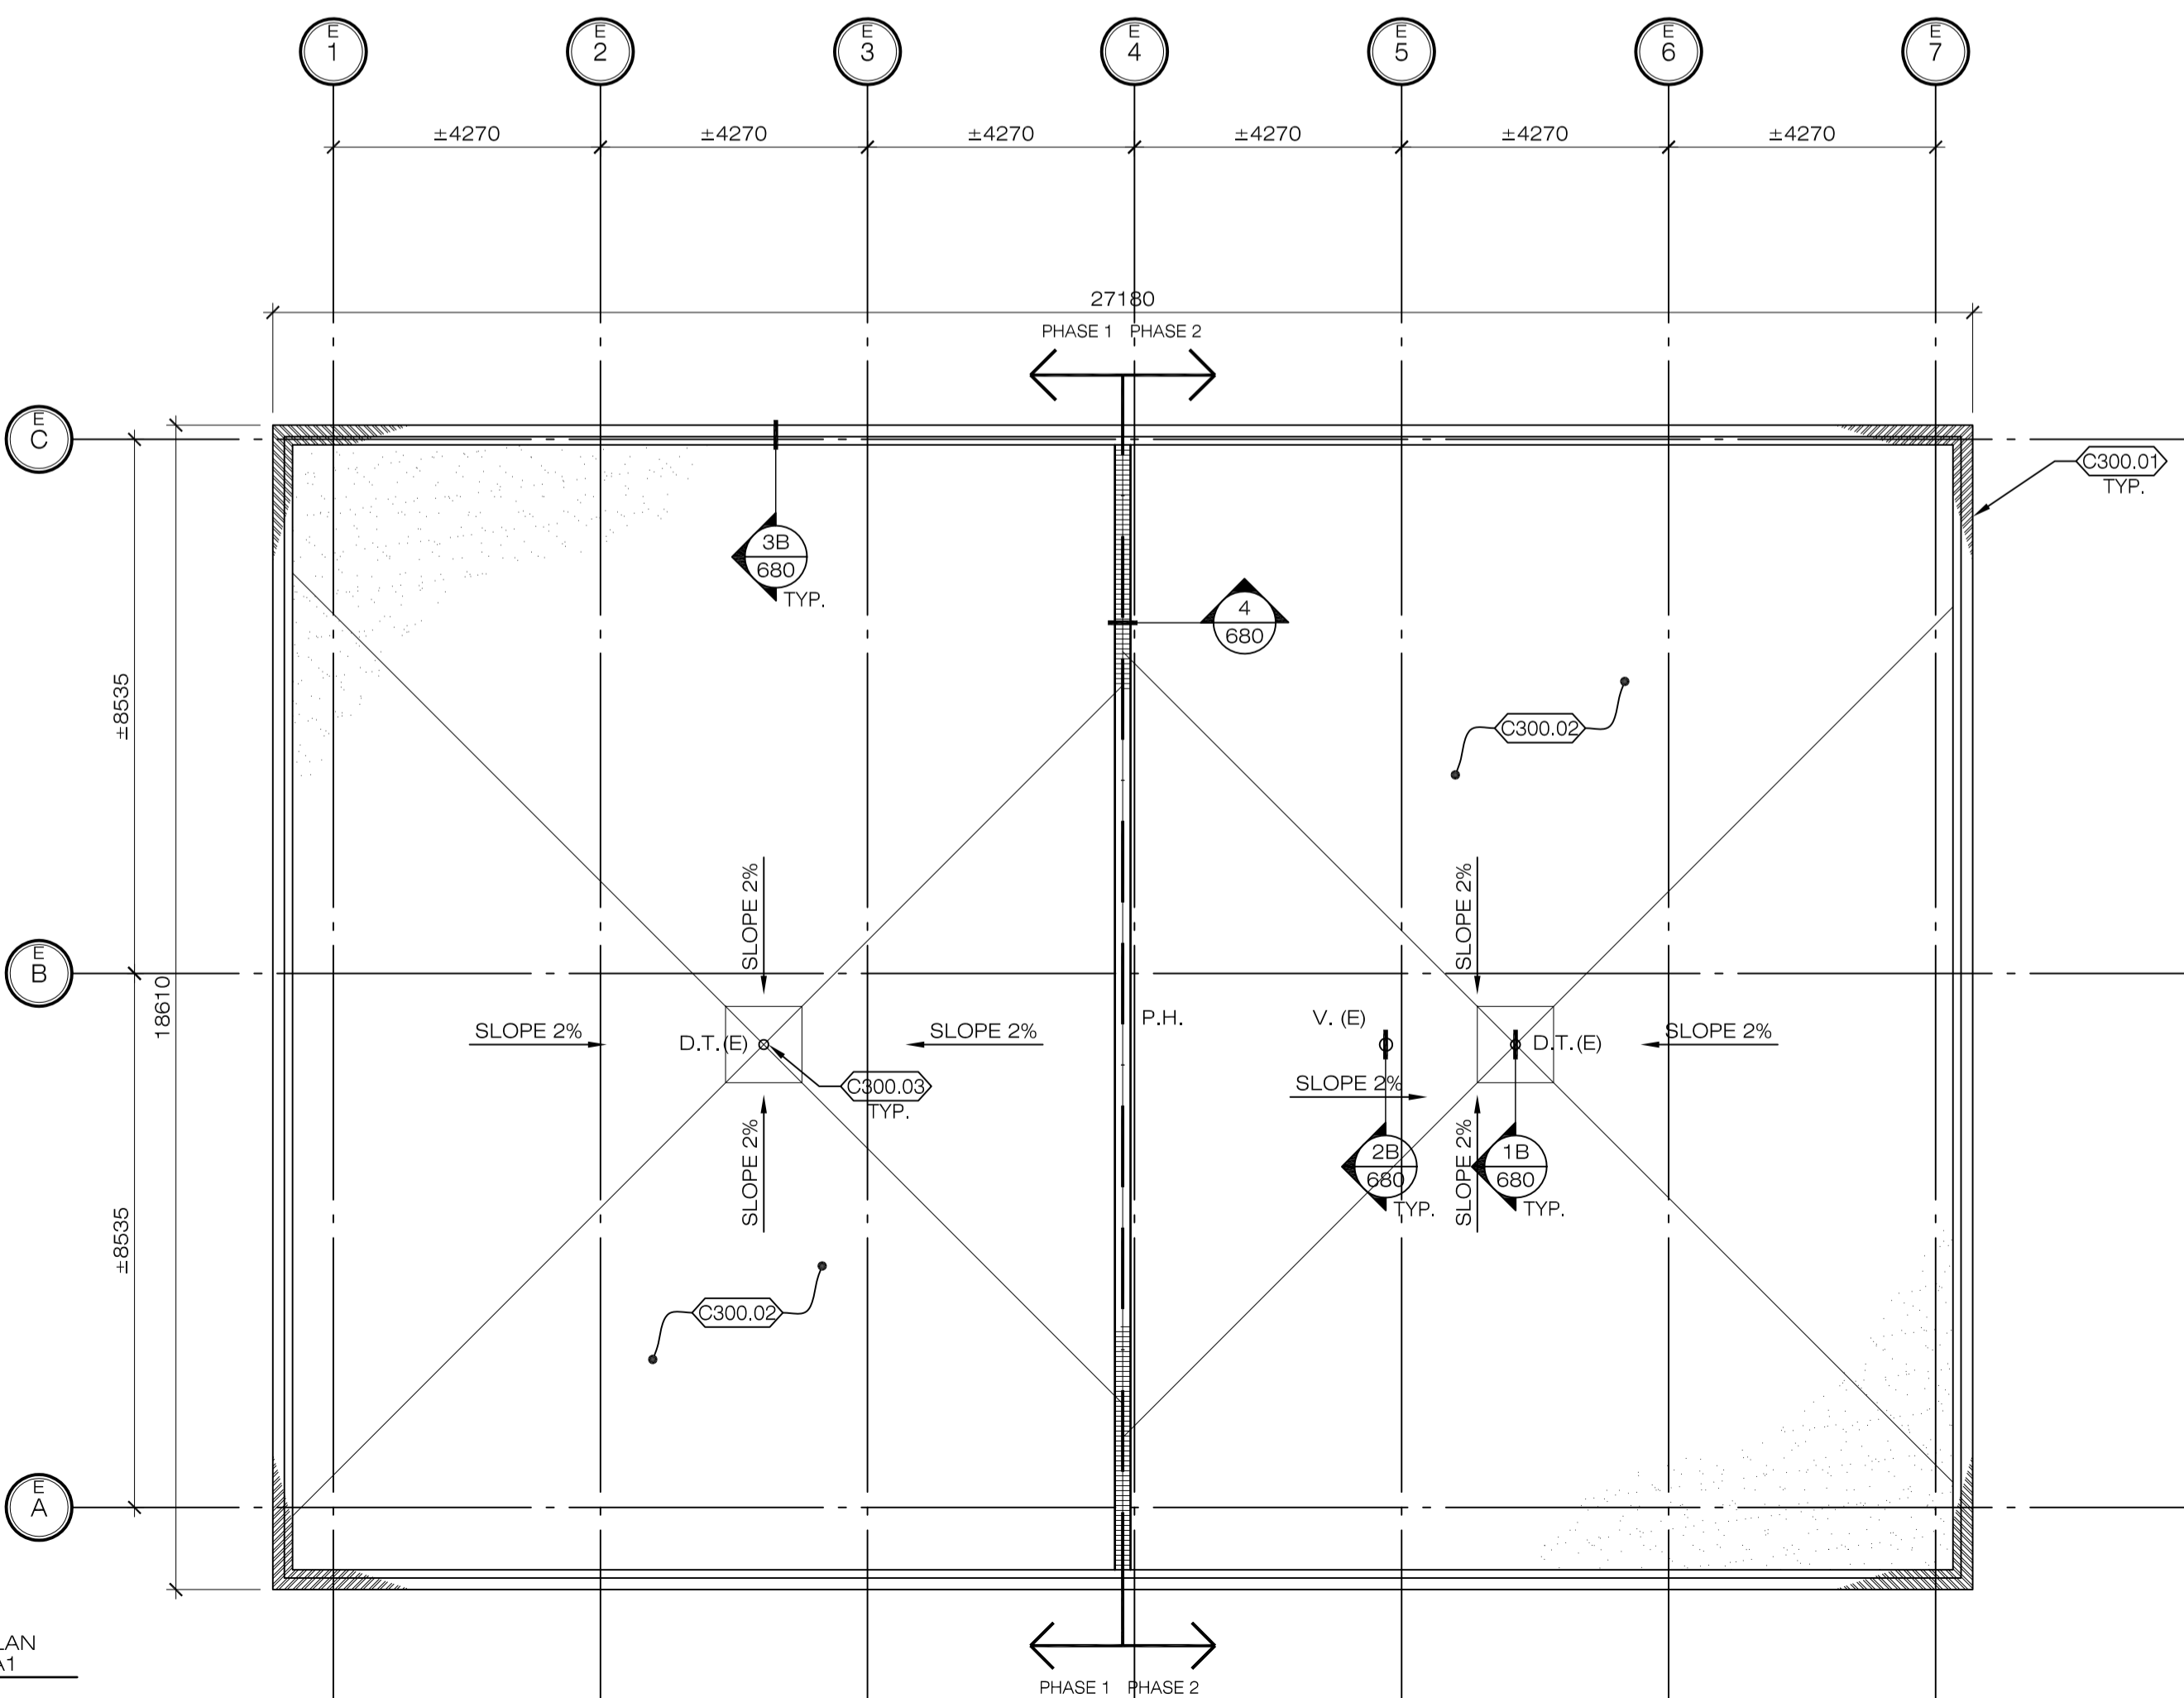

2 CONSTRUCTION PLAN
ROOF - BUILDING A1
1:100

GENERAL NOTES:

- CONTRACTOR WILL KEEP CLEAN AND SAFE THE WORK AREA DAILY, AS THE SAME WAY AT THE END OF THE DEMOLITION AND CONSTRUCTION WORKS.
- CONTRACTOR SHALL VERIFY ON SITE THE EXISTING CONDITIONS AND DIMENSIONS OF DIFFERENTS SURFACES, BEFORE THE DEMOLITION AND CONSTRUCTION WORKS.
- SPACES AND DAMAGED AREAS IN PERIPHERY OF WORKS BY SCAFFOLDING AND / OR BOOM LIFTS SHOULD BE GIVEN TO THEIR STATE OF ORIGIN. CONTRACTOR MUST PROTECT SURFACES AND / OR EXISTING ITEMS TO SAVE DURING WORK. CONTRACTOR WILL REPLACE AND / OR FINISH OFF SURFACES AND / OR DAMAGED ITEMS BY THE WORK SUCH AS ORIGIN CONDITION.
- EXISTING SURROUNDING VEGETATION IS TO SAVE AND PROTECT DURING WORK. CONTRACTOR WILL REPLACE THE PLANTING DAMAGED BY THE WORK AT THE END OF CONSTRUCTION.

SPECIFIC DEMOLITION NOTES:


- C300.01 REMOVE THE METAL EXISTING FLASHING.
- C300.02 REMOVE THE ASPHALT ROOFING AND THE INSULATION PANELS. KEEP IN PLACE THE ROOF SHEETHING (SEE DETAILS ON PAGE A680). CONTRACTOR SHALL PREPARE THE SURFACES TO RECEIVE THE CONSTRUCTION WORKS.

SPECIFIC CONSTRUCTION NOTES:

- C300.01 SUPPLY AND INSTALL A NEW METAL FLASHING, SEE DETAILS ON PAGE A680.
- C300.02 NEW ROOF BILAYER MEMBRANES, SEE DETAILS ON PAGE A680.
- C300.03 CONTRACTOR SHALL PROVIDE A SLOPE OF 4% AROUND DRAIN, SEE DETAILS ON PAGE A680.



122, rue Guilbault,
Longueuil (Québec) J4H 2T2
Tél.: (450) 463-3257
410, rue Saint-Nicolas, bureau 247
Montréal (Québec) H2Y 1Z9
Tél.: (514) 370-8673

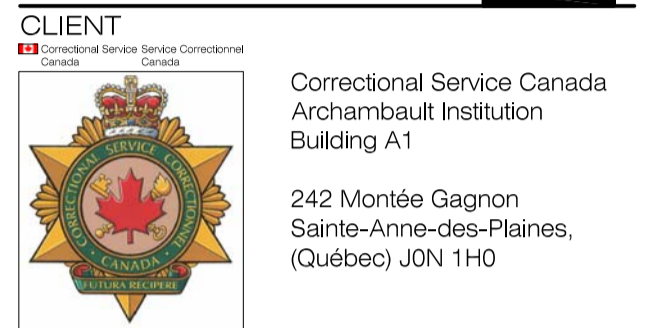

Canada
ISSUE

NO.	DATE	BY	DESCRIPTION
01	2015-09-24	S.A.	FOR COMMENTS
02	2016-07-11	S.A.	REQUEST FOR BIDS FOR CONSTRUCTION AS BUILT

AUDITS

APPROVED BY: _____ DATE: _____
SIGN.: _____
PREPARED BY: _____ DATE: _____
SIGN.: _____

WARNING:

CONTRACTOR SHALL VERIFY ALL DIMENSIONS AT CONSTRUCTION SITE BEFORE THE EXECUTION OF WORKS AND IMMEDIATELY NOTIFY THE ARCHITECT ABOUT ANY DIFFERENCE WITH THE DRAWINGS.

MECHANICAL ENGINEER/ ELECTRICAL ENGINEER

STRUCTURAL ENGINEER / CIVIL ENGINEER

SEAL AND SIGNATURE PROJECT OFFICER

PHASE
**DETAILED
PRELIMINARY DESIGN**

DISCIPLINE
ARCHITECTURE

PROJECT TITLE
RENOVATION OF THE ROOF
BUILDING A1

DRAWING TITLE
DEMOLITION AND CONSTRUCTION
ROOF BUILDING A1

scale: 1:100
drafted by: D.H.
project: 112411
FORMAT PRINTING: A1
2016-11-02 09:58:35

A240