


16/11/09 (15:04) 1249-SKS24-3_0.dwg

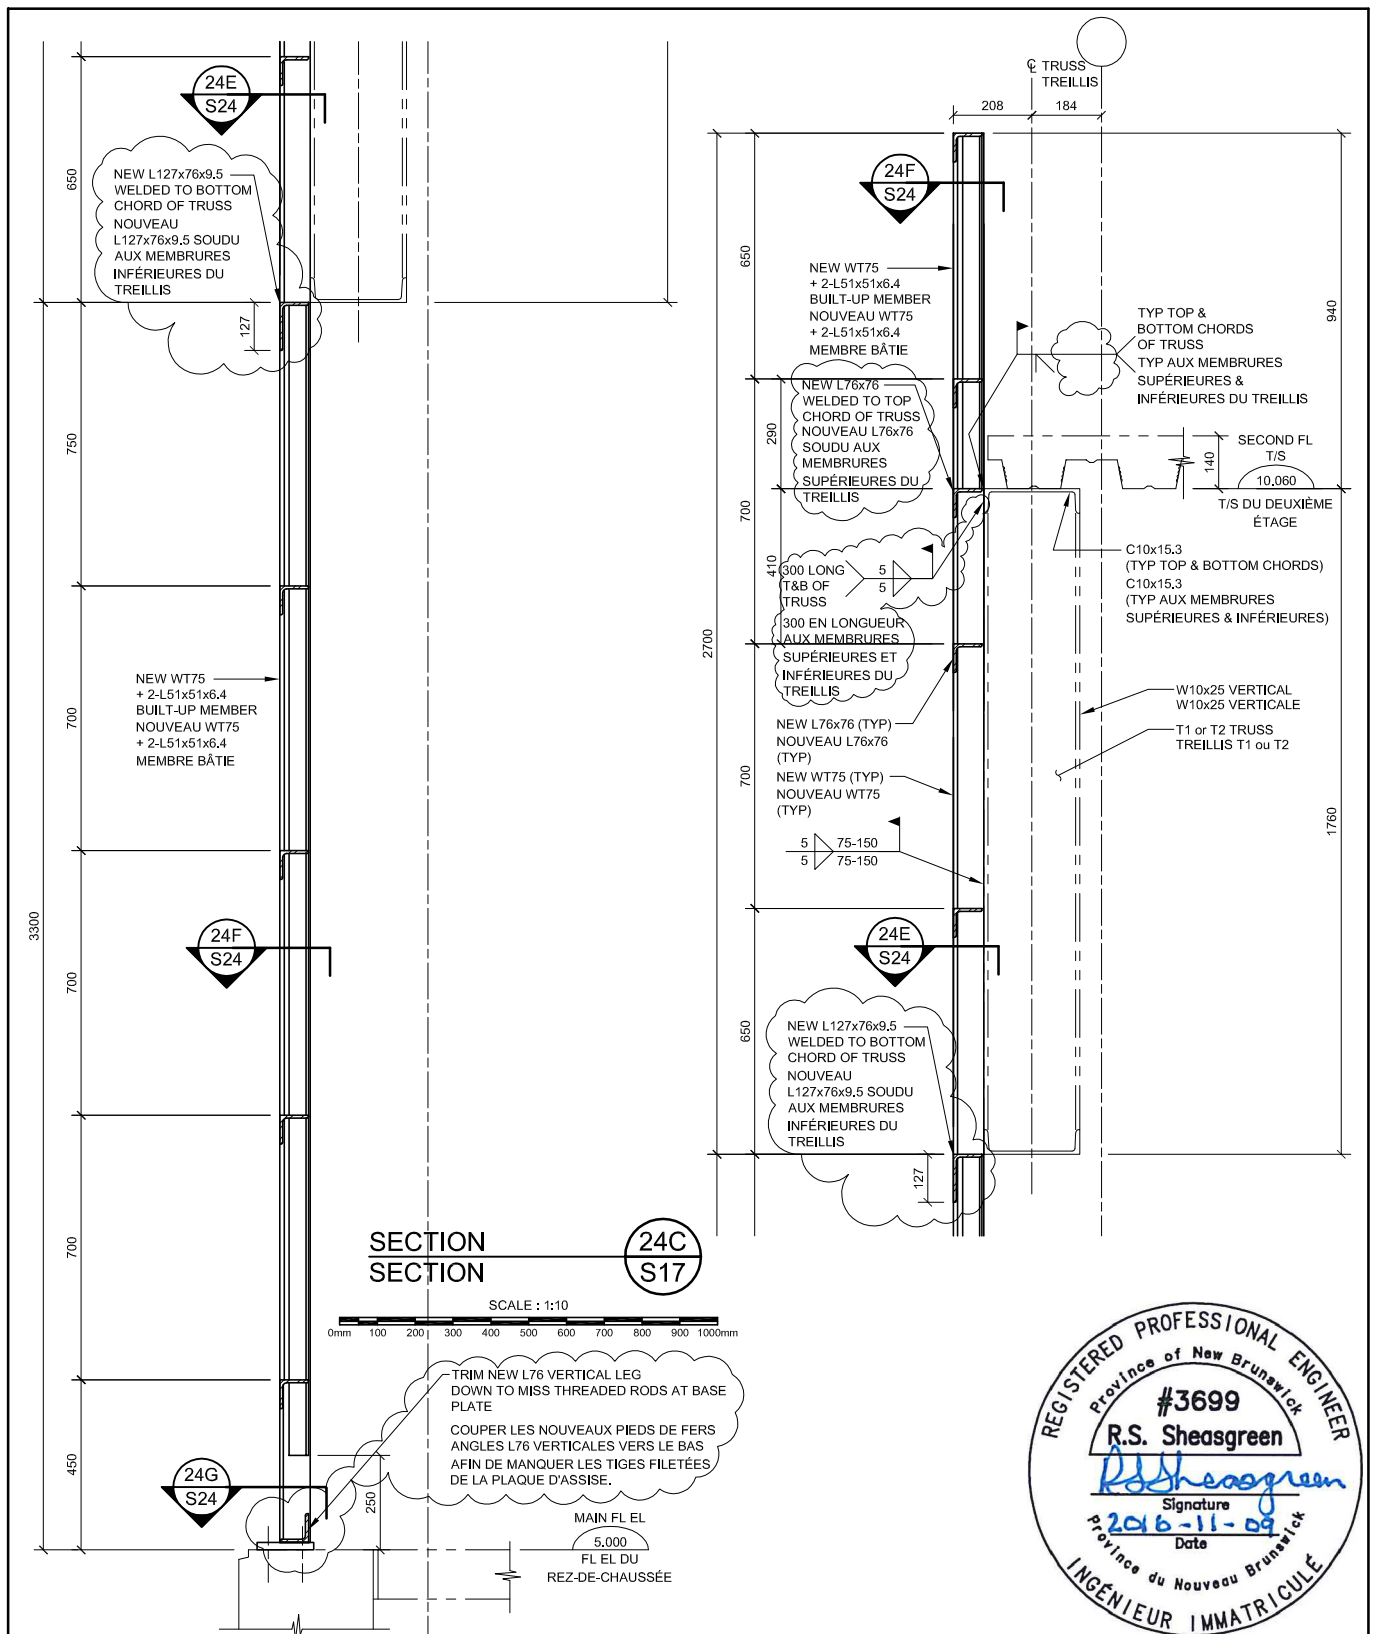

	Public Works and Government Services Canada Travaux publics et Services gouvernementaux Canada	Drawing title Titre du dessin SECTION 24C REVISED SECTION 24C RÉVISÉE		designed conçu RSS drawn dessiné TWW approved approuvé RSS	date NOV 9-16 date NOV 9-16 date NOV 9-16
project WALL CLADDING REPLACEMENT NICHOLAS DENYS BUILDING REEMPLACEMENT DU REVÊTEMENT MURAL ÉDIFICE NICHOLAS DENYS project		Tender PWGSC Project Manager project number R.051357.001		Submission Administrateur de projets TPSGC drawing no. SKS24-3 no. du dessin	