
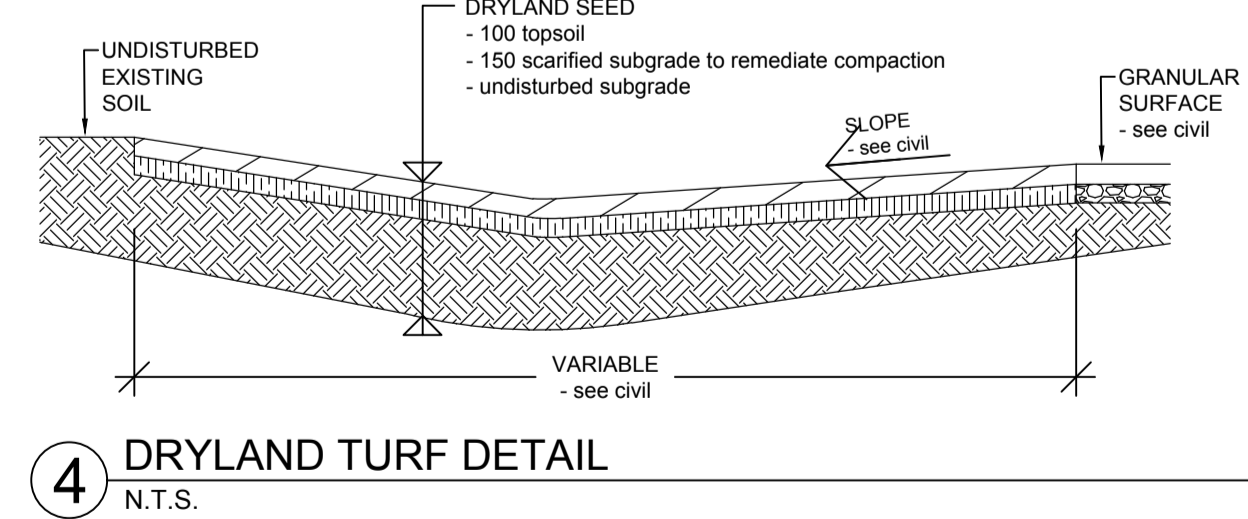
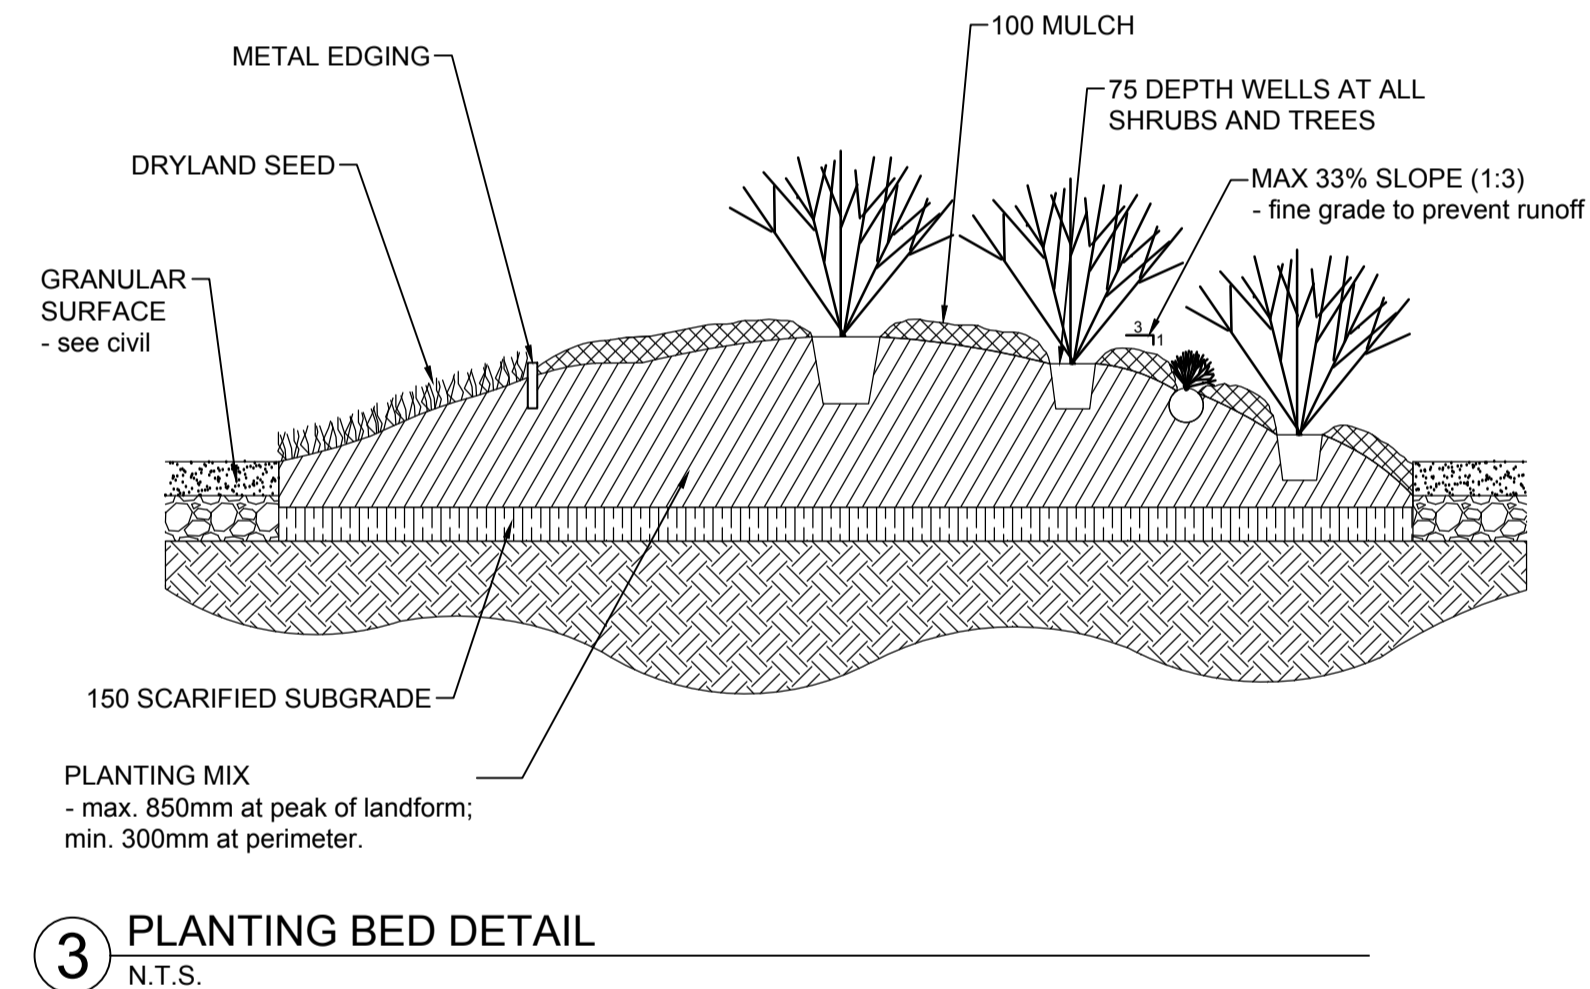
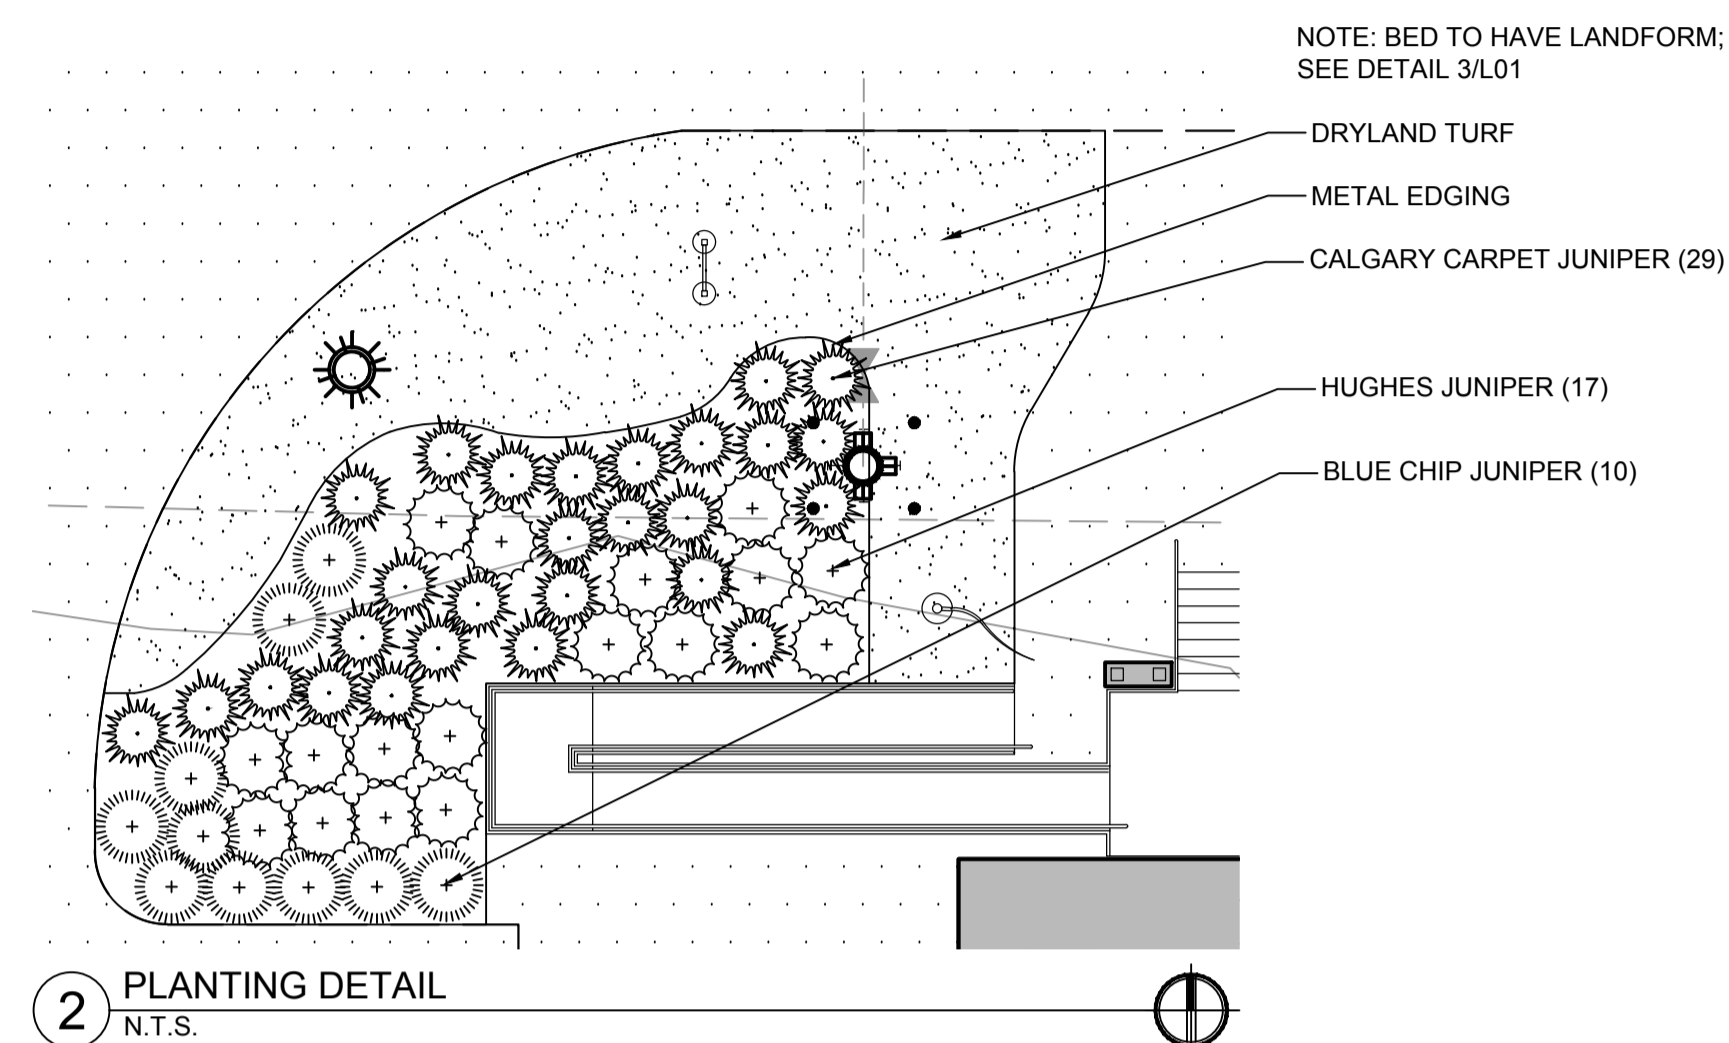



- LEGEND**
- PROPOSED PLANTING
- details 2 & 3/L-01
 - DRYLAND TURF
- naturalized seed mix
- detail 4/L-01
 - AGGREGATE SURFACE
- see civil
 - PROPOSED LIGHT STANDARD
- see electrical
 - HOSE BIB
- see mechanical
 - FIRE CONNECTION
- see mechanical
 - BOLLARD
- see architectural
 - SIGN
- see architectural

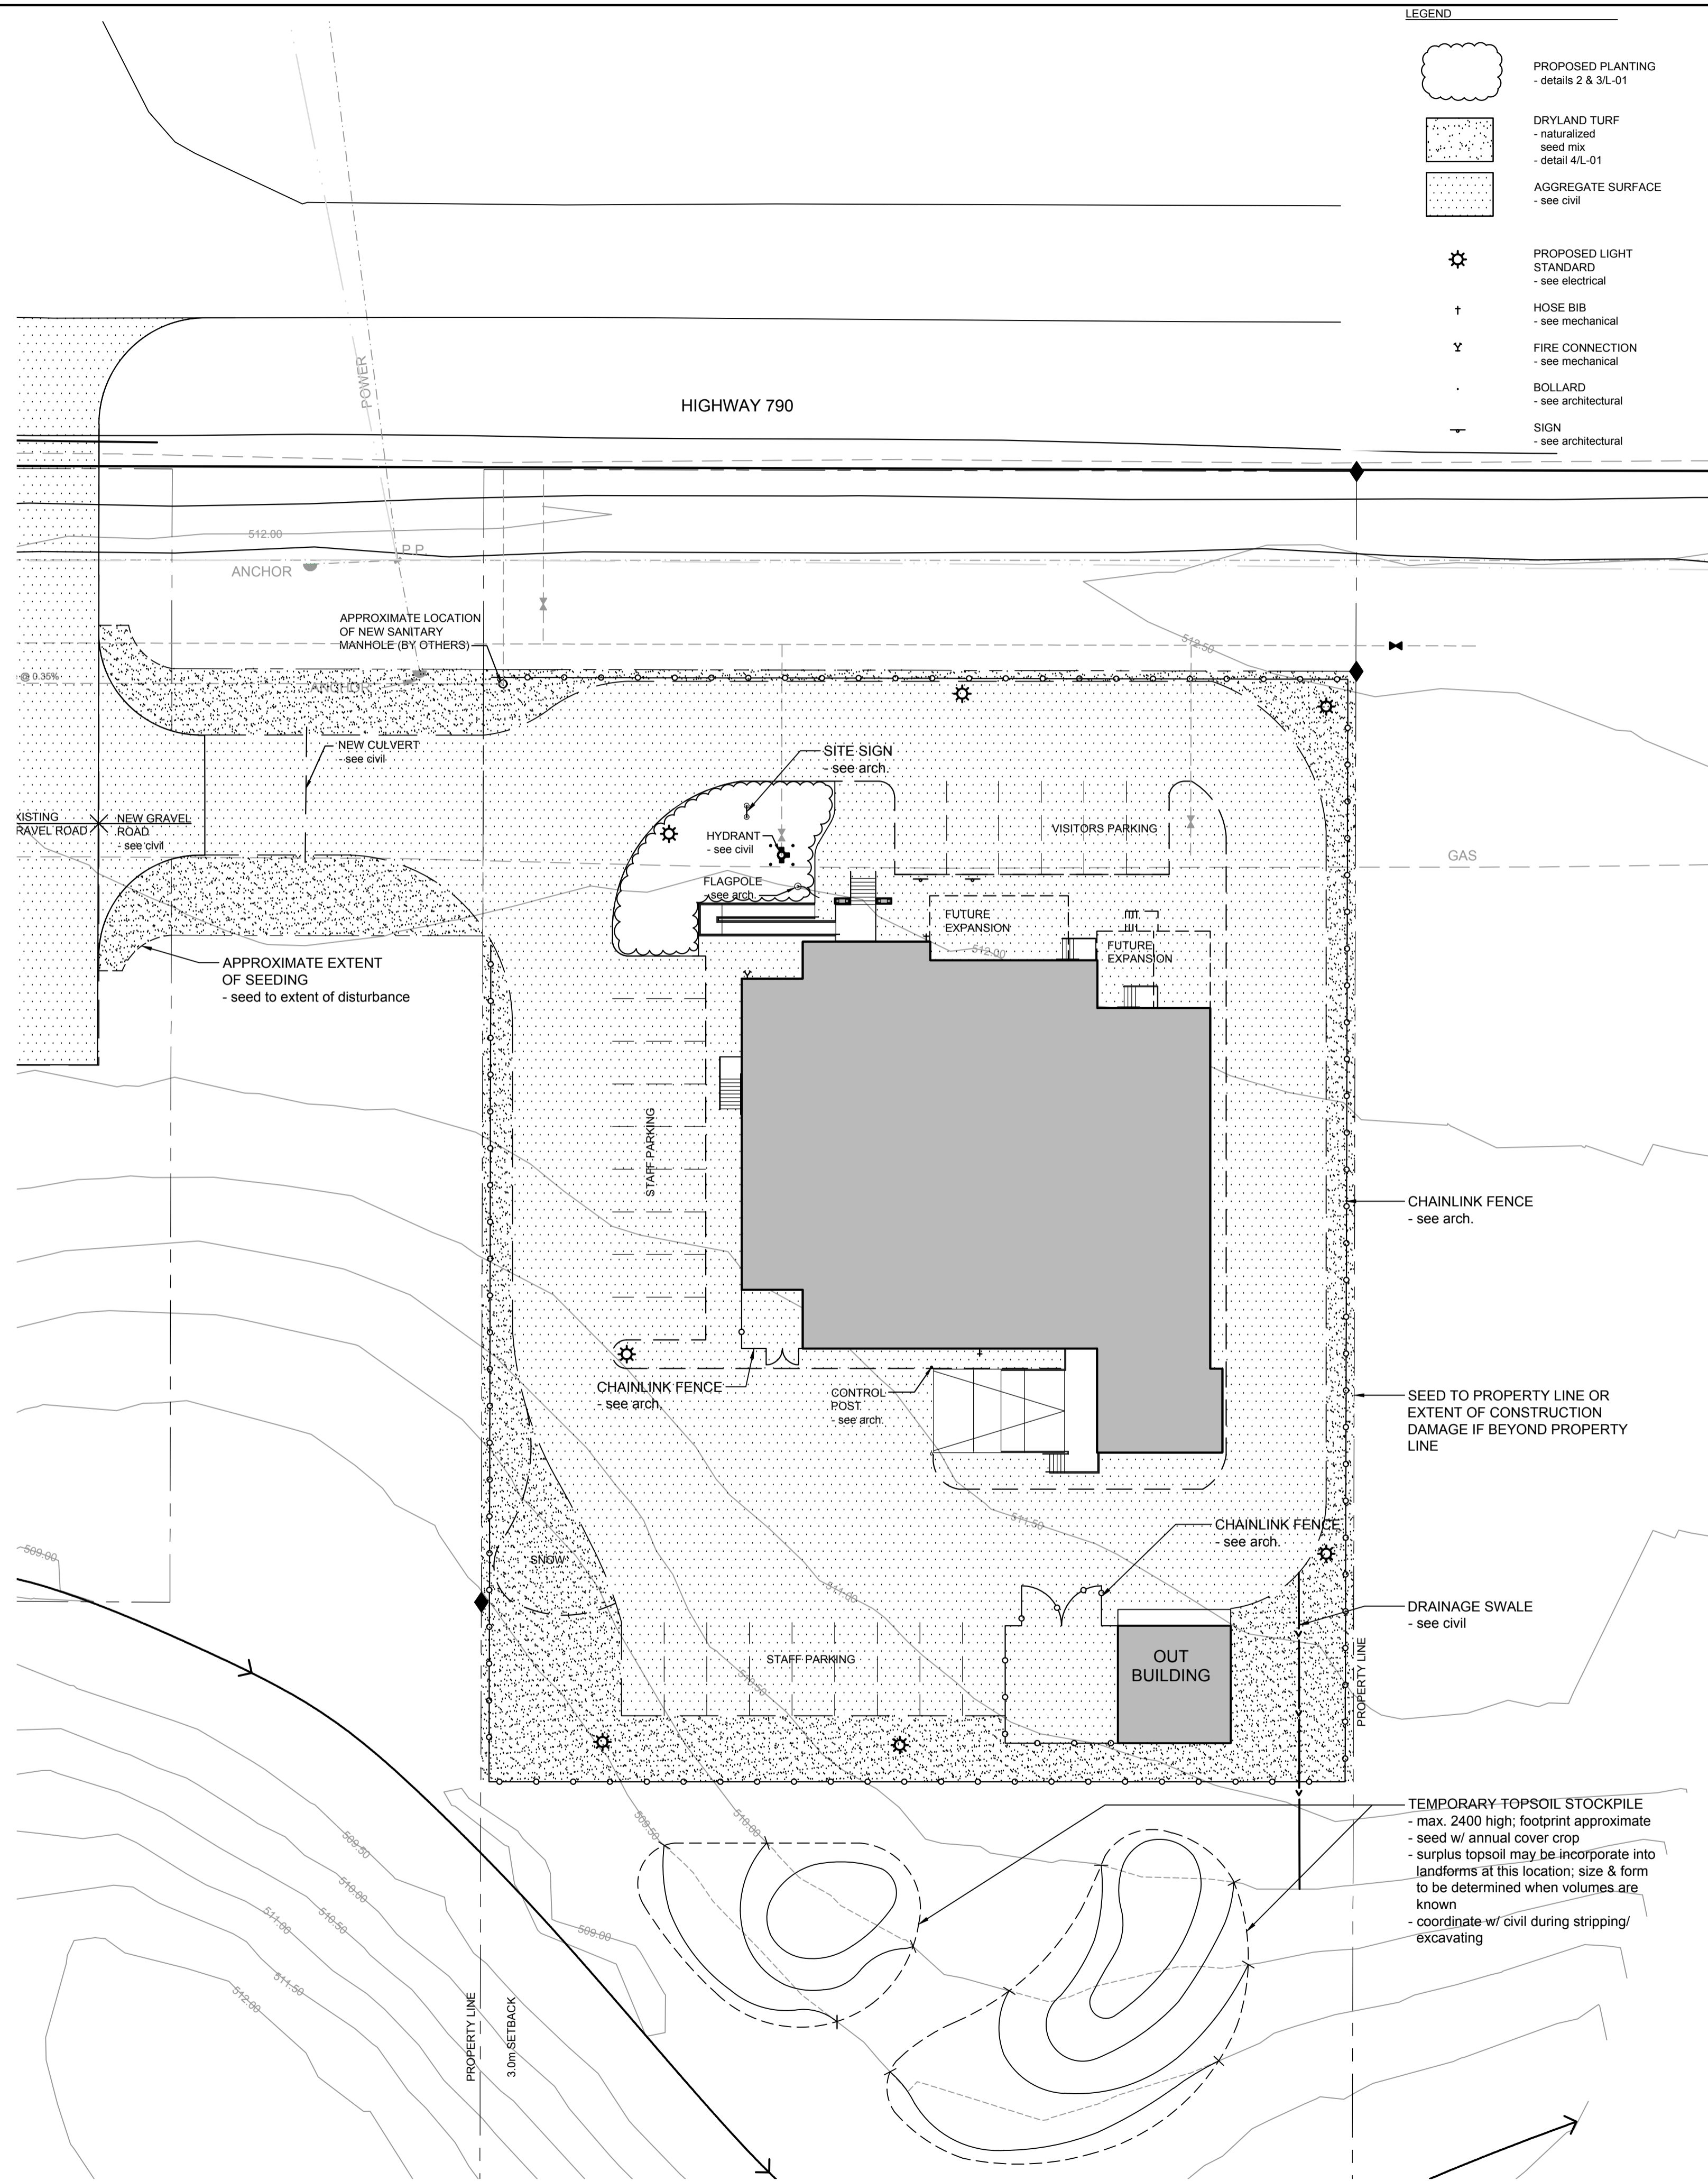

PRELIMINARY
NOT FOR CONSTRUCTION

SEPW Architecture Inc.
 100 - 3725 Praeger Street, Regina, SK S4S 0W8 ph: (306) 569-2255
 102 - 3718 Kansas Place, Saskatoon SK S7P 0A6 ph: (306) 652-6457
 website: www.sepw.ca

CROSBY HANNA & ASSOCIATES
 407C 1st Ave. North, Saskatoon, SK S7K 1X5 www.crosbyhanna.ca
 T (306) 665-3441 F (306) 652-9613

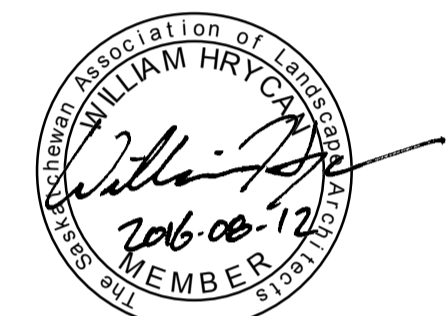

DO NOT SCALE DRAWINGS

Revision/	Description/Description	Date/Date
5		
4		
3		
2		
1		
0	ISSUED FOR TENDER	16/08/12

Client/client

Project title/Titre du projet

**RCMP NATIONAL PROJECT DELIVERY OFFICE
AHTAHKAKOOP, SASKATCHEWAN**

Approved by/Approve par
WH

Designed by/Concept par
WH

Drawn by/Dessine par
TB

Project Manager/Administrateur de Projets

Architectural and Engineering Resources Manager/
Resources Architectural et de Directeur d'Ingénierie

Client/client

Drawing title/Titre du dessin

LANDSCAPE LAYOUT

Project No./No. du projet
S-03-2014
CHA 15-005

Sheet/Fauille
L-01

Revision no./
Ld Révision
no.

