




THEATRE CRAWL SPACE PLAN
SCALE: 1/4"=1'-0"

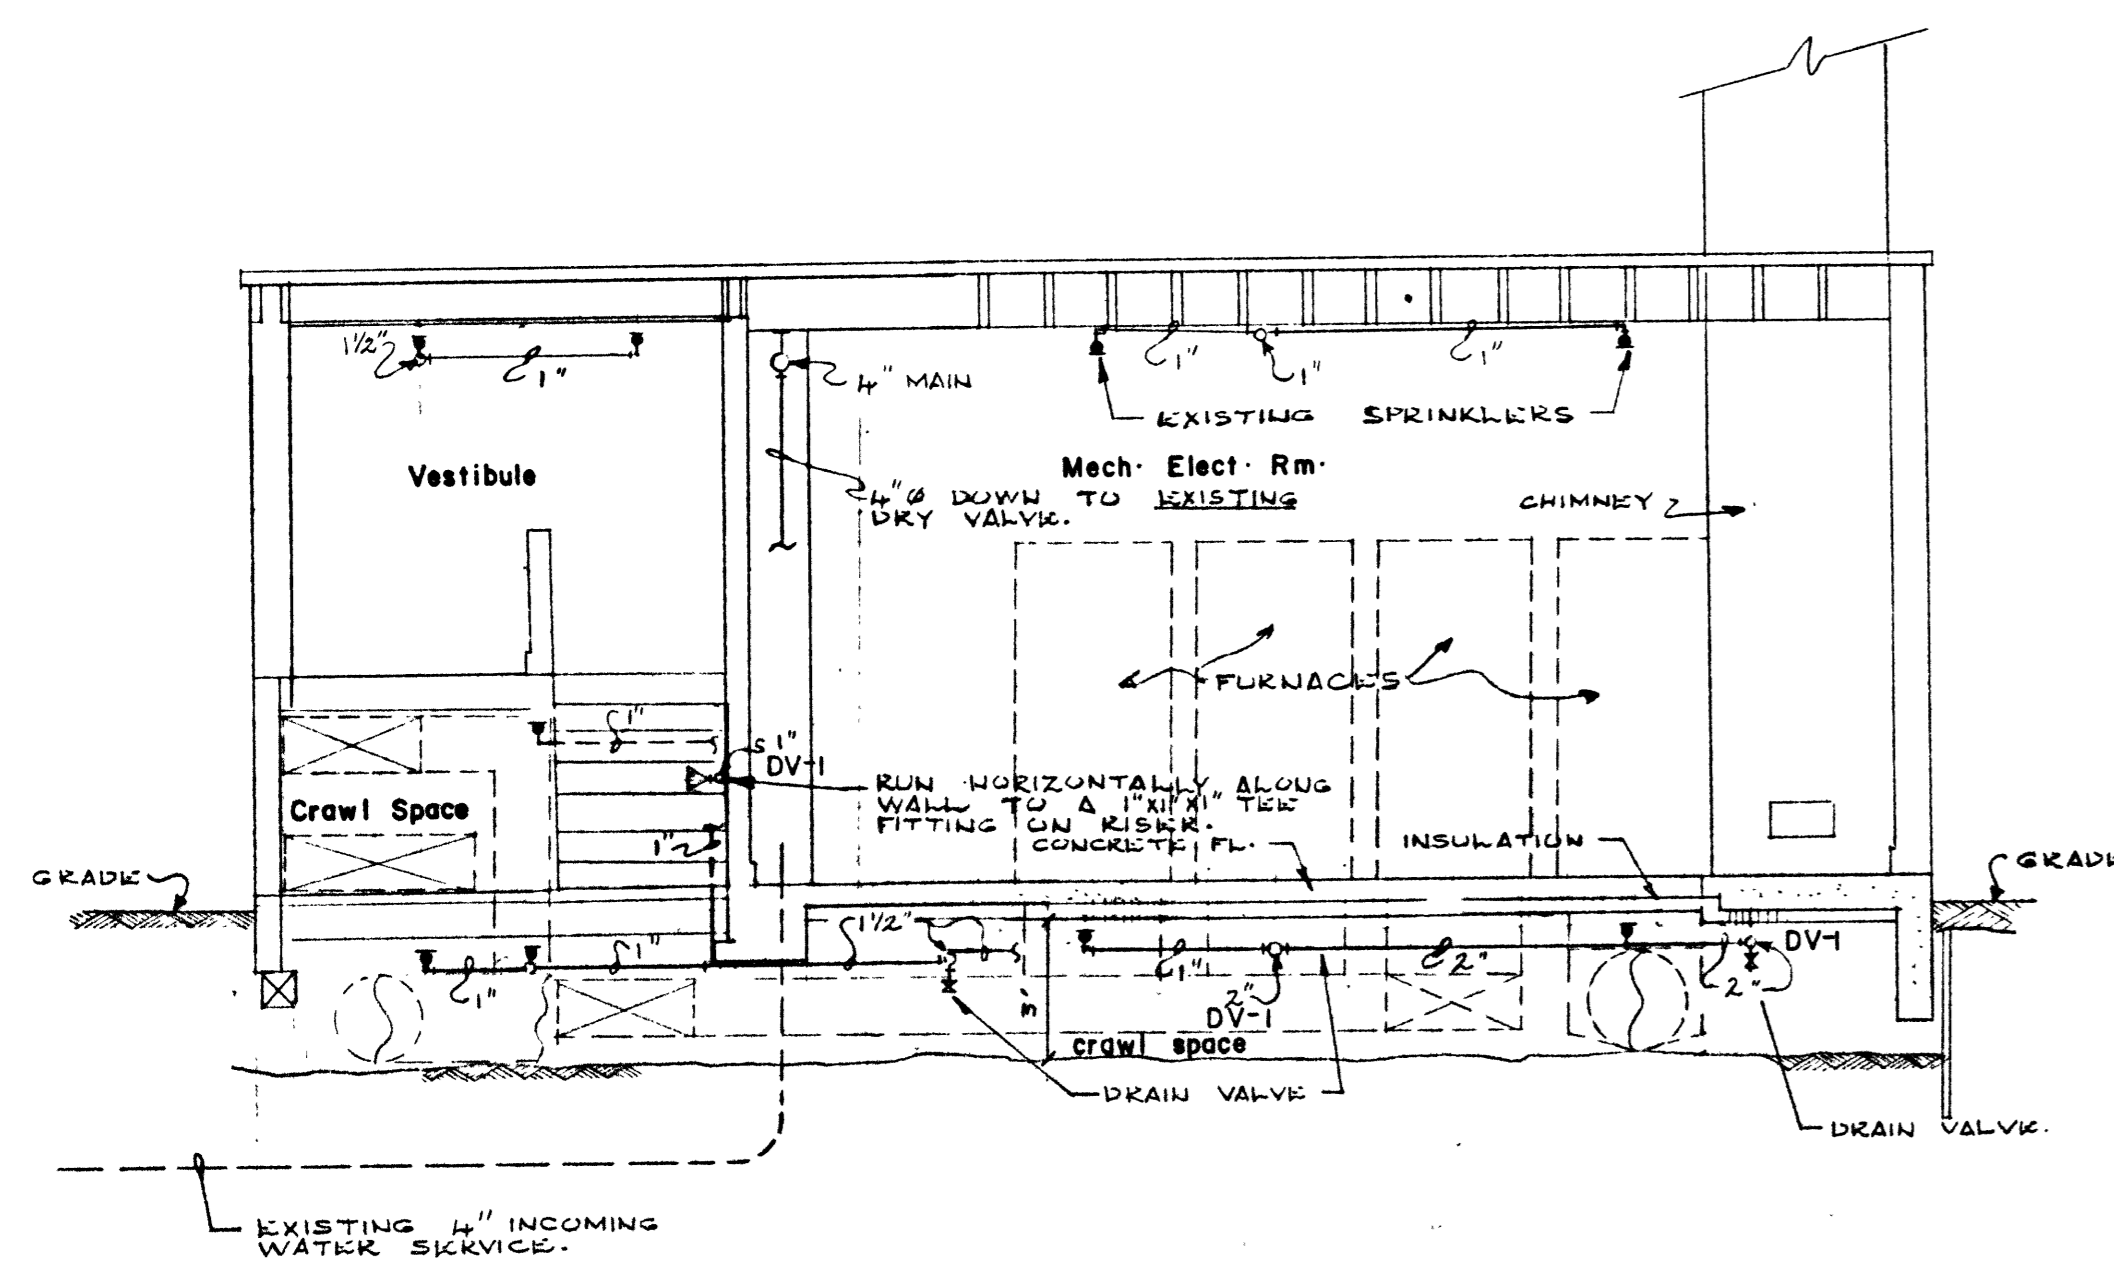

CROSS SECTION 'A-A'
SCALE: 1/4"=1'-0"

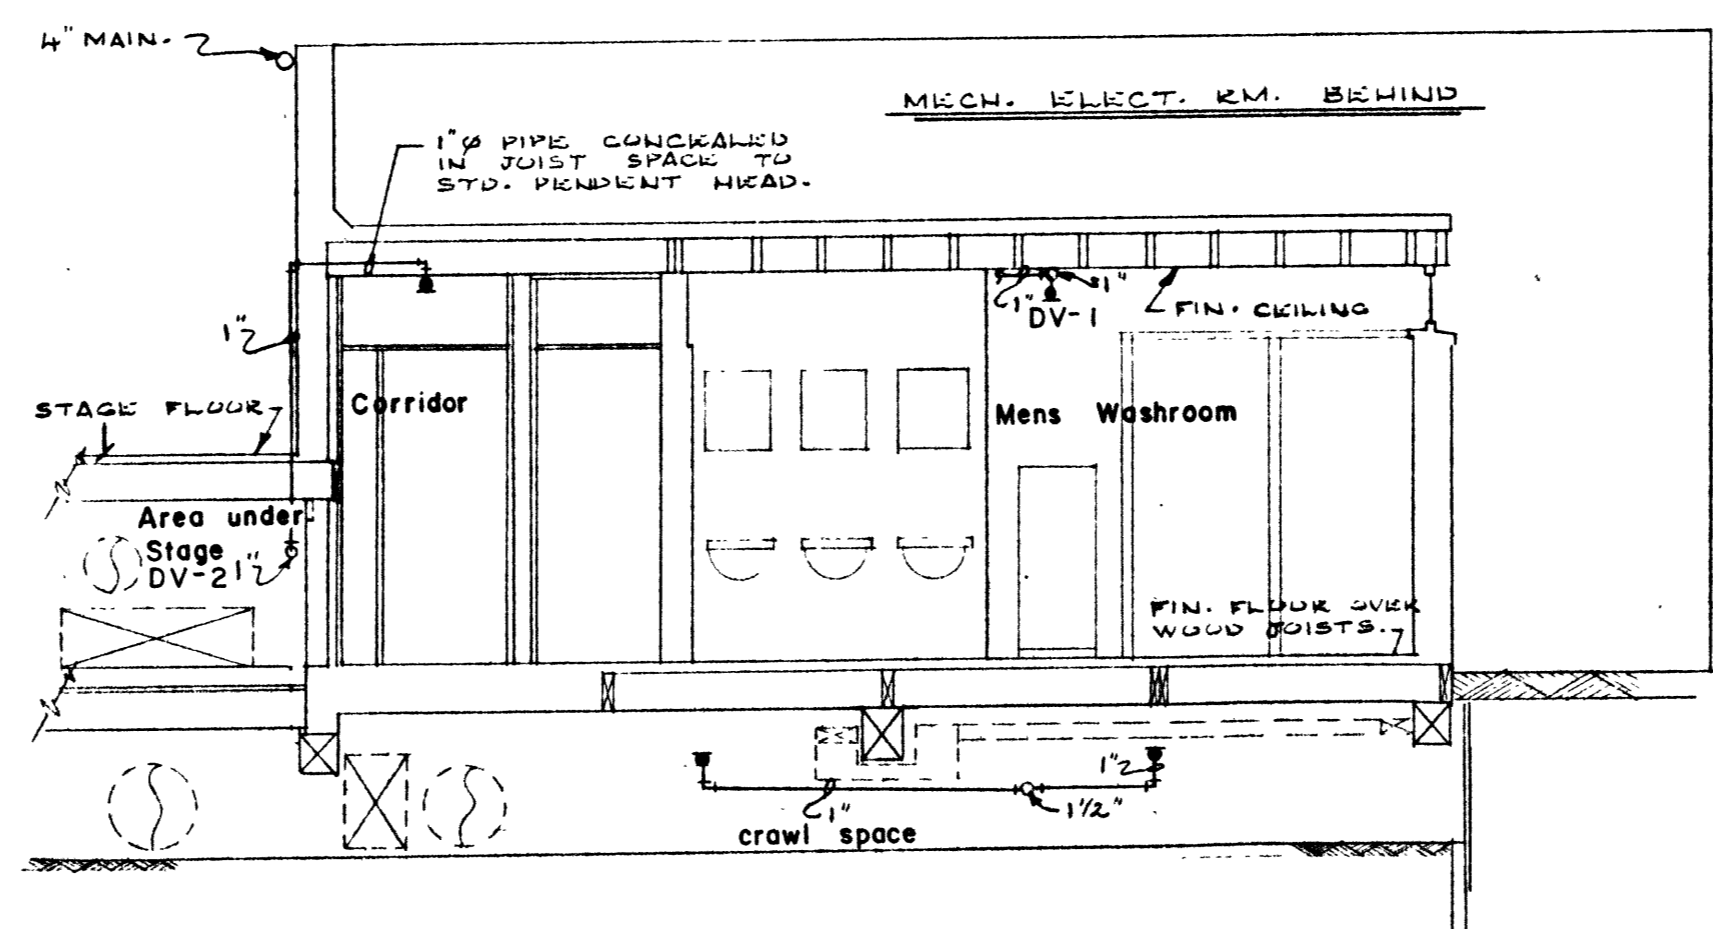

CROSS SECTION 'B-B'
SCALE: 1/4"=1'-0"

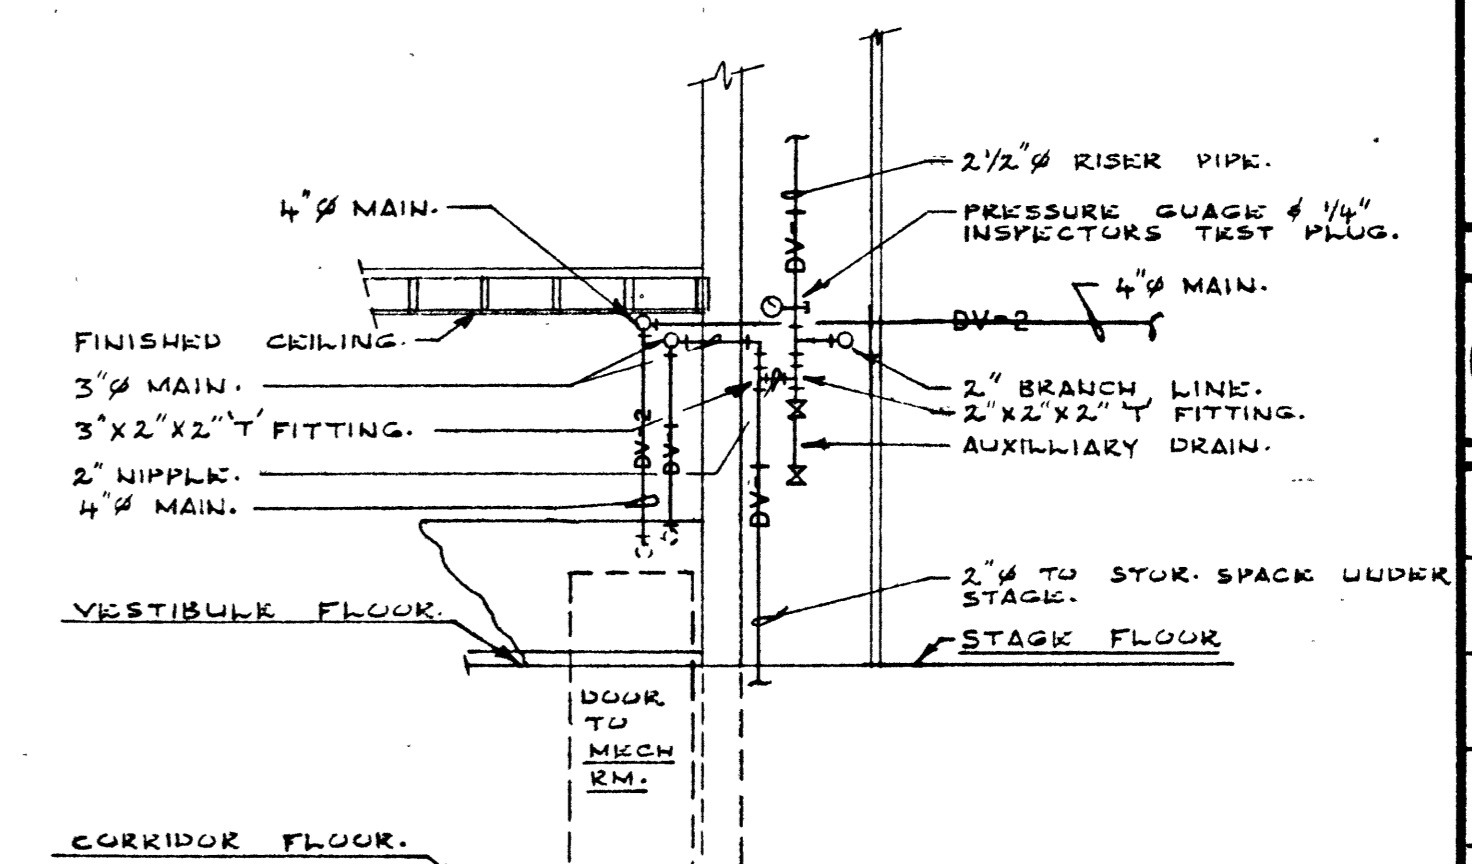

ELEVATION: 1/21
SCALE: 1/4"=1'-0"

A	A detail no.	détail no.
B	B location dwg. no.	sur dessin no.
C	C drawing no.	dessin no.

drawn by / tracé par: R.J. SWEET
scale / échelle: AS SHOWN
designed by / établi par: R.J.S.
checked by / vérifié par:

Job captain / chef du projet: G.W. RICHARDS
responsible officer / officier responsable: G.B. ALLEN
date: 2/1/74

project title / titre du projet: SPRINKLER and EMERGENCY ELECTRICAL SYSTEMS
PALACE GRAND THEATRE
DAWSON Y.T.

drawing title / titre du dessin: SPRINKLER SYSTEM
THEATRE: CRAWL SPACE PLAN & SERVICE BLDG SECTIONS & DETAILS

reference no. / no de référence: HWDC 76/H7
dwg no. / dessin no.: M2 of 6