


- PACIFIC TRAVERSE TRAIL GENERAL CLEARING NOTES:**
1. SURVEY DATA IS BASED UPON THE UTM NAD83 COORDINATE SYSTEM.
 2. THE CONTRACTOR SHALL CLEAR ALL TREES, BRANCHES, AND BRUSH FROM THE 5.2m WIDE ALIGNMENT EXCEPT WHERE SPECIFIED.
 3. ALL STUMPS REMAINING SHALL BE CUT TO WITHIN 150mm OF THE GROUND.
 4. MATERIAL OVER 200mm DIAMETER AND NOT DESIGNATED FOR SALVAGE SHALL BE LAID IN THE FOREST, OVER 5m FROM THE TRAIL CLEARING, AND IN FULL CONTACT WITH THE GROUND.
 5. MATERIAL OVER 200mm DIAMETER DESIGNATED FOR SALVAGE SHALL BE REMOVED AND STORED IN COMBERS BEACH PARKING LOT.
 6. EXISTING FALLEN GROUND DEBRIS SHALL BE CLEARED FROM THE 5.2m WIDE ALIGNMENT AND SLOPED AWAY FROM TRAIL AT 1:1.
 7. DANGER TREES SHALL BE FELLED BY THE CONTRACTOR.
 8. THE CONTRACTOR SHALL SUPPLY TRAFFIC CONTROL (SIGNING, FLAGGERS) ON ROADS AND HIGHWAYS WHEN WORKING ADJACENT TO HIGHWAYS.
 9. THE CONTRACTOR SHALL ADHERE TO ALL ENVIRONMENTAL REGULATIONS AS SPECIFIED IN THE CONTRACT.
 10. NO DEBRIS SHALL BE DEPOSITED INTO STANDING OR RUNNING WATER.
 11. THE TRAIL ALIGNMENT SHOWN IS APPROXIMATE WITH FINAL ALIGNMENT ESTABLISHED IN THE FIELD BY THE DEPARTMENTAL REPRESENTATIVE.

- LEGEND**
- PRELIMINARY ALIGNMENT
 - FLAGGED ALIGNMENT
 - TYPE A ELEVATED SECTION (UPDATED)
 - TYPE B ELEVATED SECTION (UPDATED)
 - PROPOSED RETAINING WALL (UPDATED)
 - ▲ PRELIMINARY BRIDGE LOCATION
 - SURVEYED BRIDGE LOCATION
 - ACCESS CONTROL GATE
 - ▼ TEMP ACCESS SURVEYED LOCATION

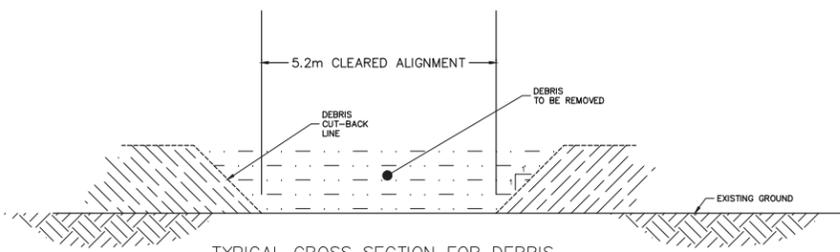

Revision/Revisions	Description/Description	Date/Date
5	---	---
4	---	---
3	ISSUED FOR TENDER REVIEW	05/12/2016
2	ISSUED FOR TENDER REVIEW	23/11/2016
1	ISSUED FOR TENDER REVIEW	30/09/2016
0	50% SUBMISSION	15/08/2016

Client/client	Parks Canada Agency / L'Agence Parcs Canada
	Western and Northern Region / Ouest et Nord du Canada

Project title/Titre du projet: TOFINO, BC

PACIFIC RIM NATIONAL PARK RESERVE

PACIFIC TRAVERSE TRAIL

Consultant Signature Only

Designed by/Concept par: DON CHALMERS / 2016-11

Drawn by/Dessiné par: DAVID COX / 2016-11

PWOSC Project Manager/Administrateur de Projets TPSGC: TOM DUNPHY




Regional Manager, Architectural and Engineering Services / Gestionnaire régionale, Services d'architecture et de génie, TPSGC: PREETIPAL PAUL

Drawing title/Titre du dessin: PACIFIC TRAVERSE TRAIL CLEARING PLAN

STA 17+000 TO STA 18+000

Project No./No. du projet: R.081570.001	Sheet/Feuille: C-8 OF 29	Revision no./La Révision no.: 3
---	--------------------------	---------------------------------

0:\T\081570 - PWOSC - 2016 - 10 - PACIFIC TRAVERSE TRAIL\WORKS\081570-11T-SHEETS - 15 C - 45.DWG PLOTTED ON 2016/12/05 12:59pm BY P004762

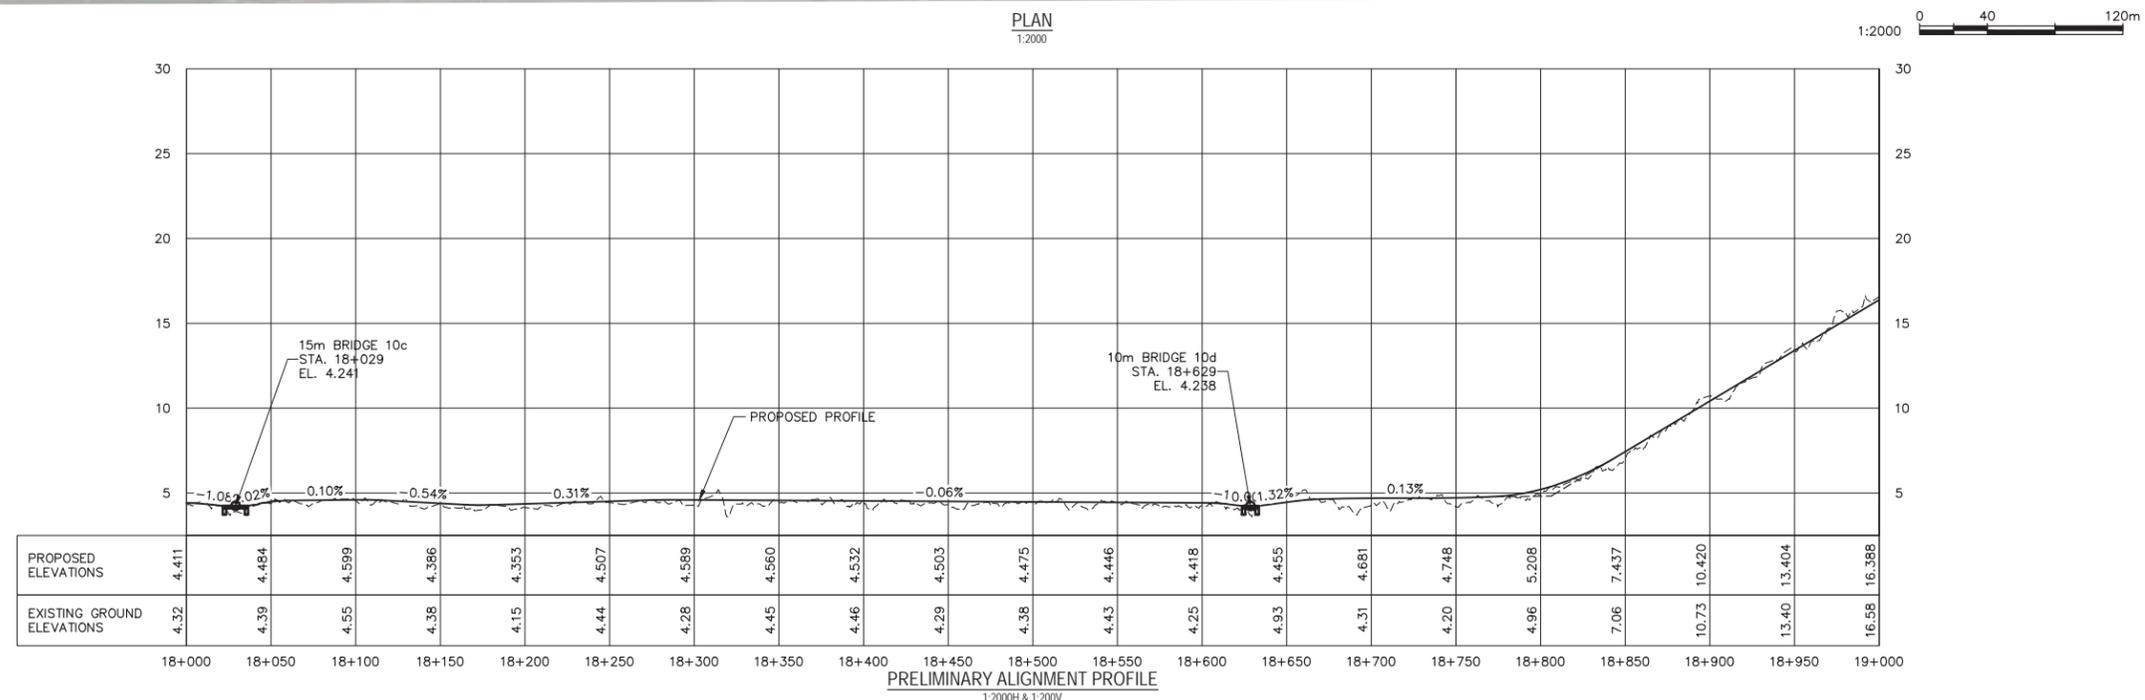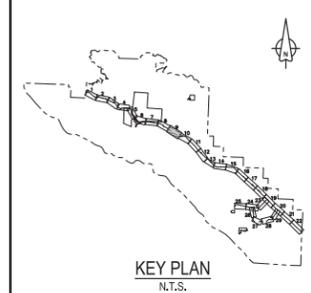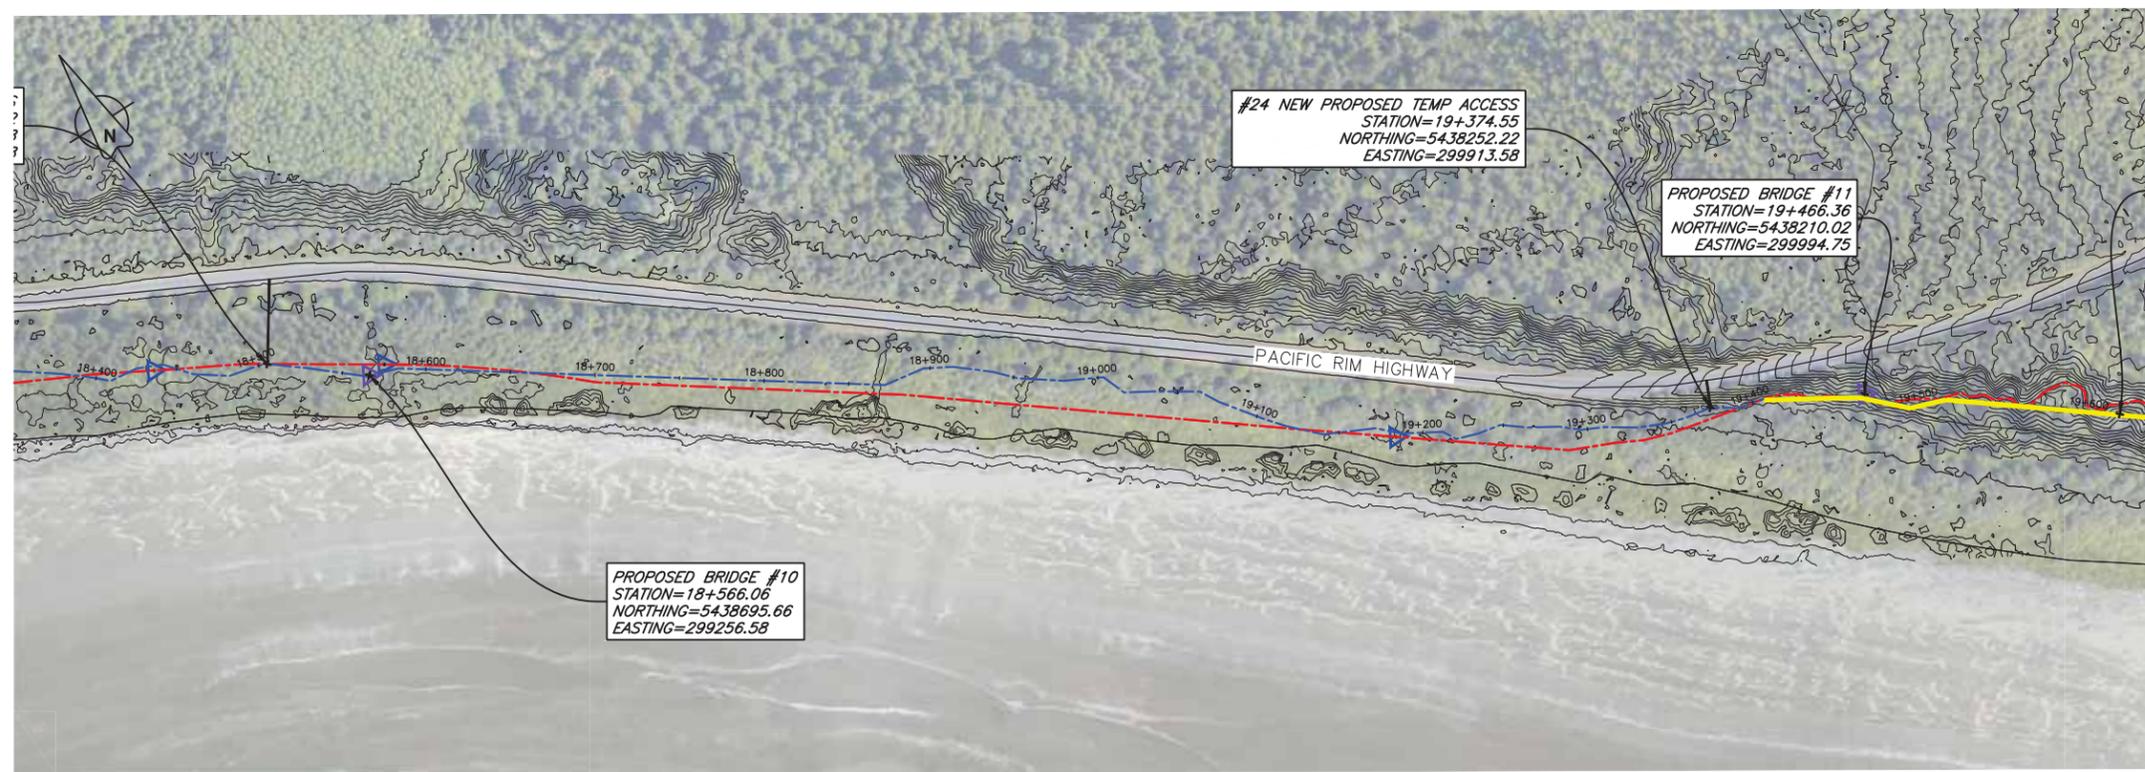


0:\TA\03171 - PWGSC - 2014 - 10 PACIFIC TRVERSE TRAIL SURVEY\03171-TT-SHEETS - 15 C.45.DWG PLOTTED ON 2016/12/05 1:02pm BY P004436

- PACIFIC TRAVERSE TRAIL GENERAL CLEARING NOTES:**
1. SURVEY DATA IS BASED UPON THE UTM NAD83 COORDINATE SYSTEM.
 2. THE CONTRACTOR SHALL CLEAR ALL TREES, BRANCHES, AND BRUSH FROM THE 5.2m WIDE ALIGNMENT EXCEPT WHERE SPECIFIED.
 3. ALL STUMPS REMAINING SHALL BE CUT TO WITHIN 150mm OF THE GROUND.
 4. MATERIAL OVER 200mm DIAMETER AND NOT DESIGNATED FOR SALVAGE SHALL BE LAID IN THE FOREST, OVER 5m FROM THE TRAIL CLEARING, AND IN FULL CONTACT WITH THE GROUND.
 5. MATERIAL OVER 200mm DIAMETER DESIGNATED FOR SALVAGE SHALL BE REMOVED AND STORED IN COMBERS BEACH PARKING LOT.

6. EXISTING FALLEN GROUND DEBRIS SHALL BE CLEARED FROM THE 5.2m WIDE ALIGNMENT AND SLOPED AWAY FROM TRAIL AT 1:1.
7. DANGER TREES SHALL BE FELLED BY THE CONTRACTOR.
8. THE CONTRACTOR SHALL SUPPLY TRAFFIC CONTROL (SIGNING, FLAGGERS) ON ROADS AND HIGHWAYS WHEN WORKING ADJACENT TO HIGHWAYS.
9. THE CONTRACTOR SHALL ADHERE TO ALL ENVIRONMENTAL REGULATIONS AS SPECIFIED IN THE CONTRACT.
10. NO DEBRIS SHALL BE DEPOSITED INTO STANDING OR RUNNING WATER.
11. THE TRAIL ALIGNMENT SHOWN IS APPROXIMATE WITH FINAL ALIGNMENT ESTABLISHED IN THE FIELD BY THE DEPARTMENTAL REPRESENTATIVE.

LEGEND

- PRELIMINARY ALIGNMENT
- FLAGGED ALIGNMENT
- TYPE A ELEVATED SECTION (UPDATED)
- TYPE B ELEVATED SECTION (UPDATED)
- PROPOSED RETAINING WALL (UPDATED)
- ▲ PRELIMINARY BRIDGE LOCATION
- ▲ SURVEYED BRIDGE LOCATION
- ACCESS CONTROL GATE
- ▼ TEMP ACCESS SURVEYED LOCATION

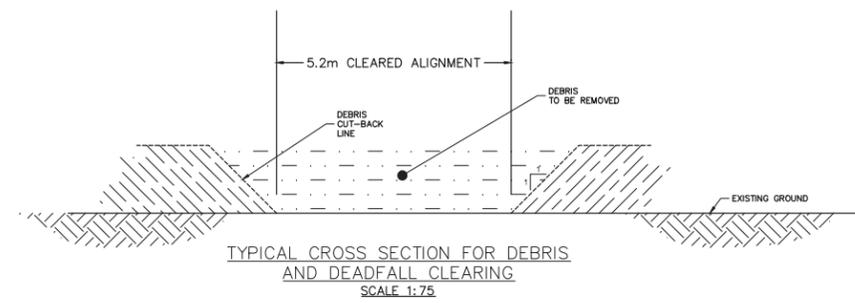

Revision/Revisions	Description/Description	Date/Date
5	---	---
4	---	---
3	ISSUED FOR TENDER REVIEW	05/12/2016
2	ISSUED FOR TENDER REVIEW	23/11/2016
1	ISSUED FOR TENDER REVIEW	30/09/2016
0	50% SUBMISSION	15/08/2016

Client/client
 Parks Canada / L'Agence Parcs Canada
 Western and Northern Region / Ouest et Nord du Canada

Project title/Titre du projet
TOFINO, BC
PACIFIC RIM NATIONAL PARK RESERVE
PACIFIC TRAVERSE TRAIL

Consultant Signature Only

Designed by/Concept par
 DON CHALMERS / 2016-11


Drawn by/Dessiné par
 DAVID COX / 2016-11

PWGSC Project Manager/Administrateur de Projets TPSGC
 TOM DUNPHY


Regional Manager, Architectural and Engineering Services
 Gestionnaire régionale, Services d'architecture et de génie, TPSGC
 PREEPTIPAL PAUL

Drawing title/Titre du dessin
PACIFIC TRAVERSE TRAIL
CLEARING PLAN
 STA 18+000 TO STA 19+000

Project No./No. du projet R.081570.001	Sheet/Feuille C-9 OF 29	Revision no./La Révision no. 3
---	-------------------------------	-----------------------------------

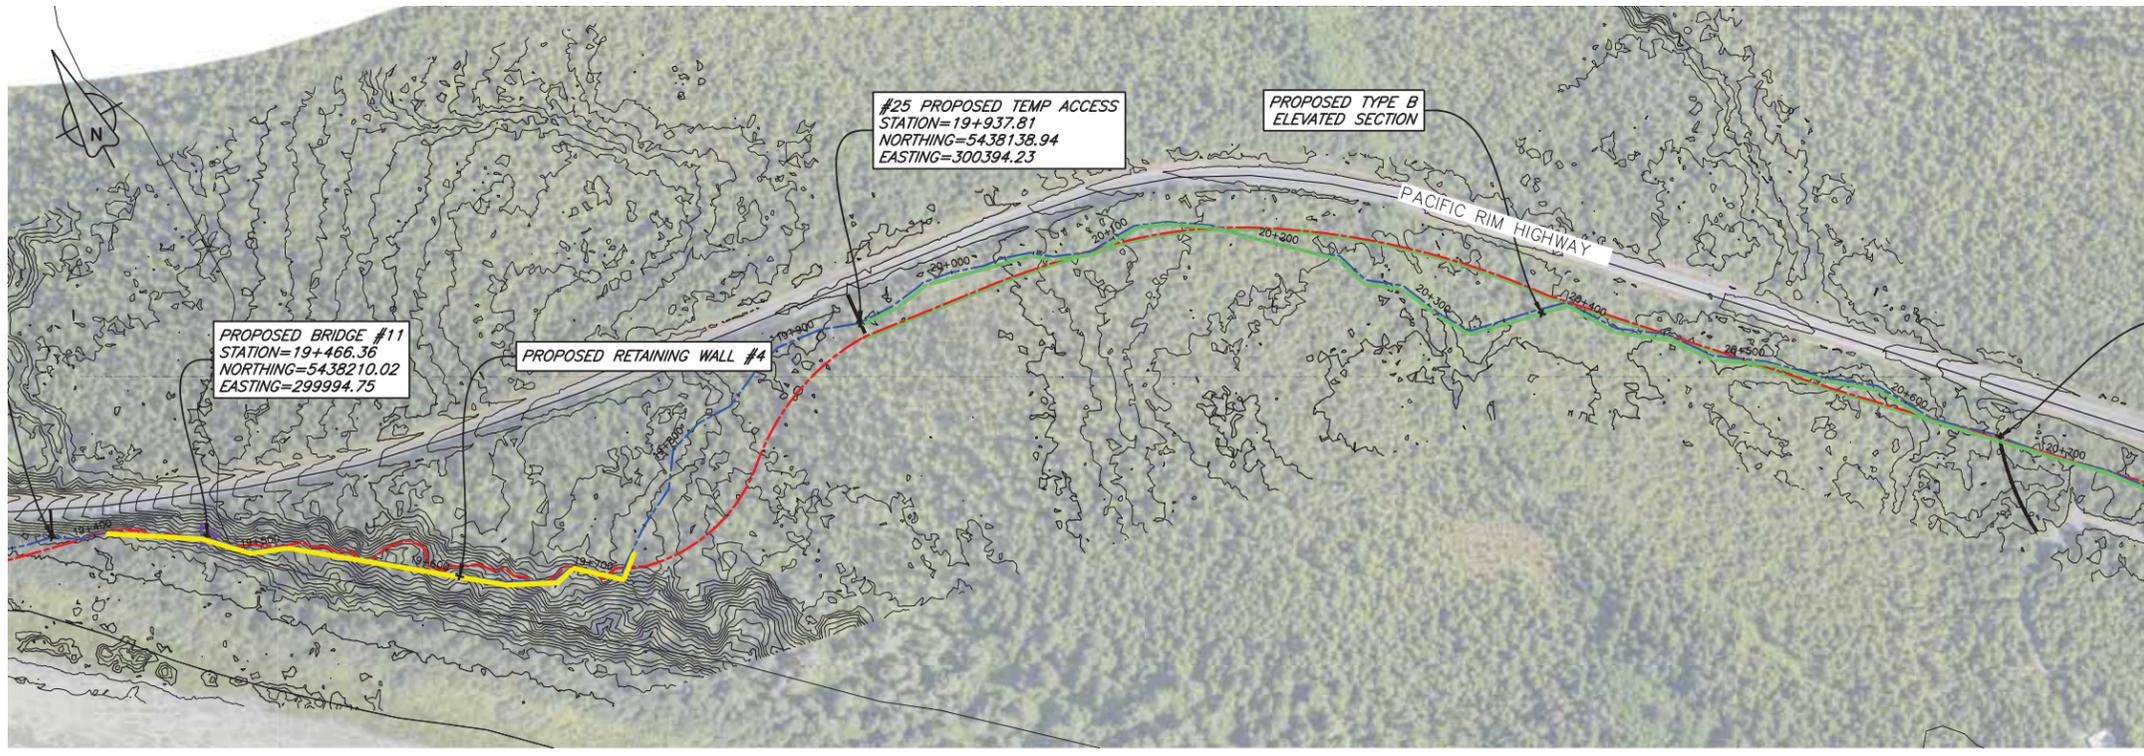


PLAN
1:2000

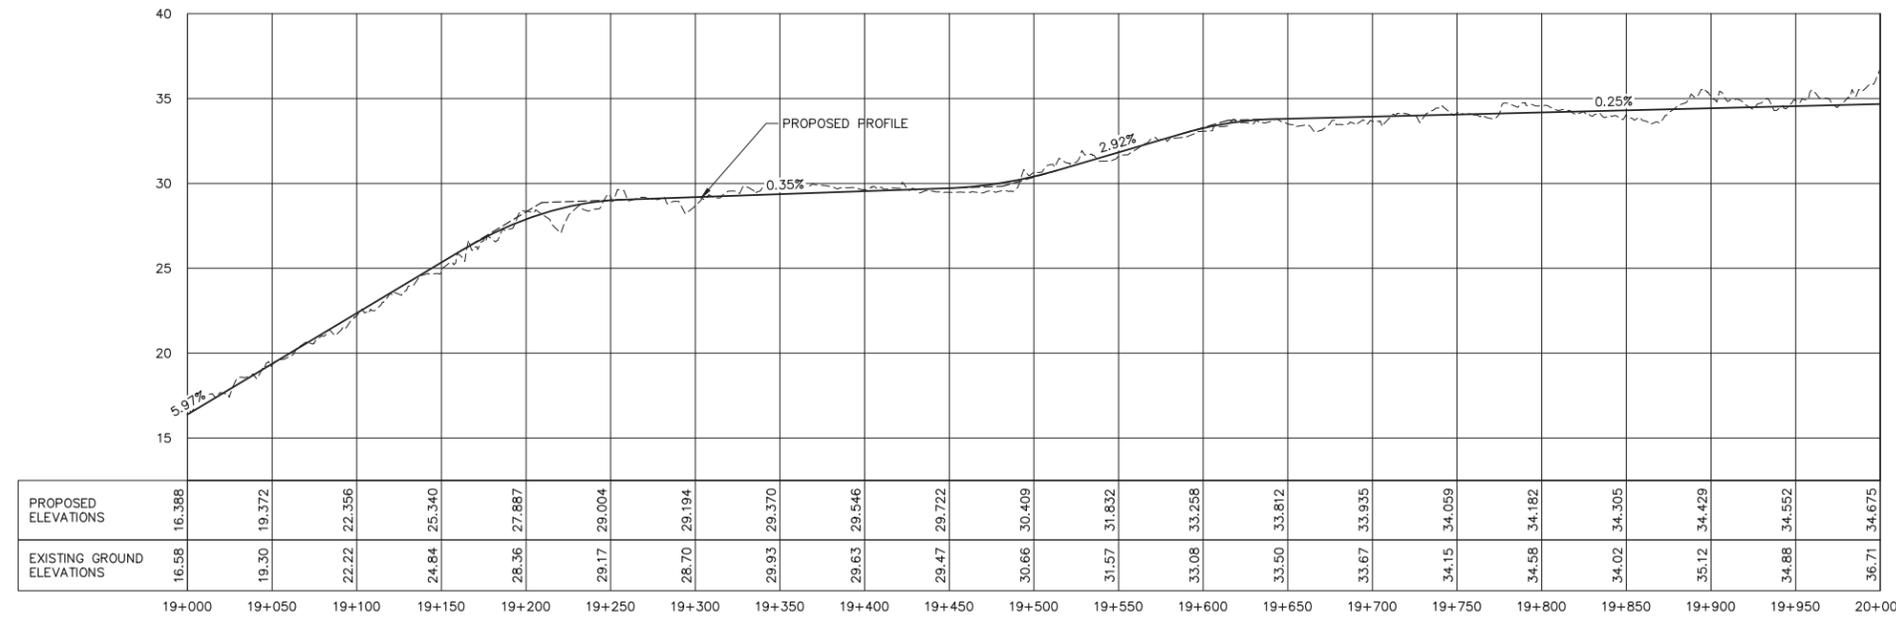

PRELIMINARY ALIGNMENT PROFILE
1:2000H & 1:200V

LEGEND

- PRELIMINARY ALIGNMENT
- FLAGGED ALIGNMENT
- TYPE A ELEVATED SECTION (UPDATED)
- TYPE B ELEVATED SECTION (UPDATED)
- PROPOSED RETAINING WALL (UPDATED)
- ▲ PRELIMINARY BRIDGE LOCATION
- ▲ SURVEYED BRIDGE LOCATION
- ACCESS CONTROL GATE
- ▼ TEMP ACCESS SURVEYED LOCATION

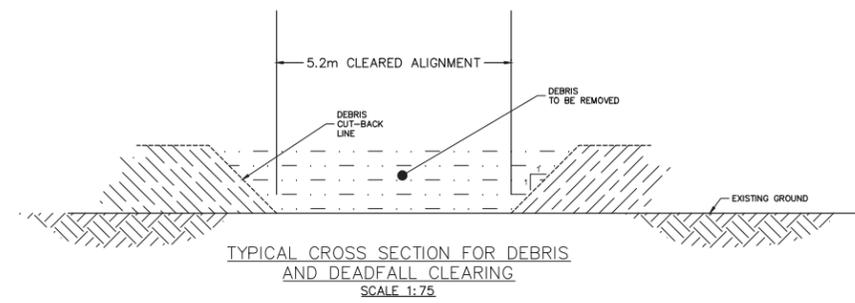

TYPICAL CROSS SECTION FOR DEBRIS AND DEADFALL CLEARING
SCALE 1:75

PACIFIC TRAVERSE TRAIL GENERAL CLEARING NOTES:

1. SURVEY DATA IS BASED UPON THE UTM NAD83 COORDINATE SYSTEM.
2. THE CONTRACTOR SHALL CLEAR ALL TREES, BRANCHES, AND BRUSH FROM THE 5.2m WIDE ALIGNMENT EXCEPT WHERE SPECIFIED.
3. ALL STUMPS REMAINING SHALL BE CUT TO WITHIN 150mm OF THE GROUND.
4. MATERIAL OVER 200mm DIAMETER AND NOT DESIGNATED FOR SALVAGE SHALL BE LAID IN THE FOREST, OVER 5m FROM THE TRAIL CLEARING, AND IN FULL CONTACT WITH THE GROUND.
5. MATERIAL OVER 200mm DIAMETER DESIGNATED FOR SALVAGE SHALL BE REMOVED AND STORED IN COMBERS BEACH PARKING LOT.
6. EXISTING FALLEN GROUND DEBRIS SHALL BE CLEARED FROM THE 5.2m WIDE ALIGNMENT AND SLOPED AWAY FROM TRAIL AT 1:1.
7. DANGER TREES SHALL BE FELLED BY THE CONTRACTOR.
8. THE CONTRACTOR SHALL SUPPLY TRAFFIC CONTROL (SIGNING, FLAGGERS) ON ROADS AND HIGHWAYS WHEN WORKING ADJACENT TO HIGHWAYS.
9. THE CONTRACTOR SHALL ADHERE TO ALL ENVIRONMENTAL REGULATIONS AS SPECIFIED IN THE CONTRACT.
10. NO DEBRIS SHALL BE DEPOSITED INTO STANDING OR RUNNING WATER.
11. THE TRAIL ALIGNMENT SHOWN IS APPROXIMATE WITH FINAL ALIGNMENT ESTABLISHED IN THE FIELD BY THE DEPARTMENTAL REPRESENTATIVE.

Revision/Revisions	Description/Description	Date/Date
5	---	---
4	---	---
3	ISSUED FOR TENDER REVIEW	05/12/2016
2	ISSUED FOR TENDER REVIEW	23/11/2016
1	ISSUED FOR TENDER REVIEW	30/09/2016
0	60% SUBMISSION	15/08/2016

Client/client	
Parks Canada Agency Western and Northern Region	L'Agence Parcs Canada Ouest et Nord du Canada

Project title/Titre du projet
TOFINO, BC

PACIFIC RIM NATIONAL PARK RESERVE
PACIFIC TRAVERSE TRAIL

Consultant Signature Only

Designed by/Concept par
DON CHALMERS / 2016-11

Drawn by/Dessiné par
DAVID COX / 2016-11

PWGSC Project Manager/Administrateur de Projets TPSGC
TOM DUNPHY

Regional Manager, Architectural and Engineering Services
Gestionnaire régionale, Services d'architecture et de génie, TPSGC
PREETIPAL PAUL




Drawing title/Titre du dessin
PACIFIC TRAVERSE TRAIL CLEARING PLAN

STA 19+000 TO STA 20+000

Project No./No. du projet R.081570.001	Sheet/Feuille C-10 OF 29	Revision no./La Révision no. 3
--	---------------------------------------	--


01/10/2016 - PWGSC - 2016-10-PACIFIC TRAVERSE TRAIL SURVEY/2016-10-TT-SHEETS B-15 C-45.DWG PLOTTED ON 2016/12/05 1:05pm BY P0044766



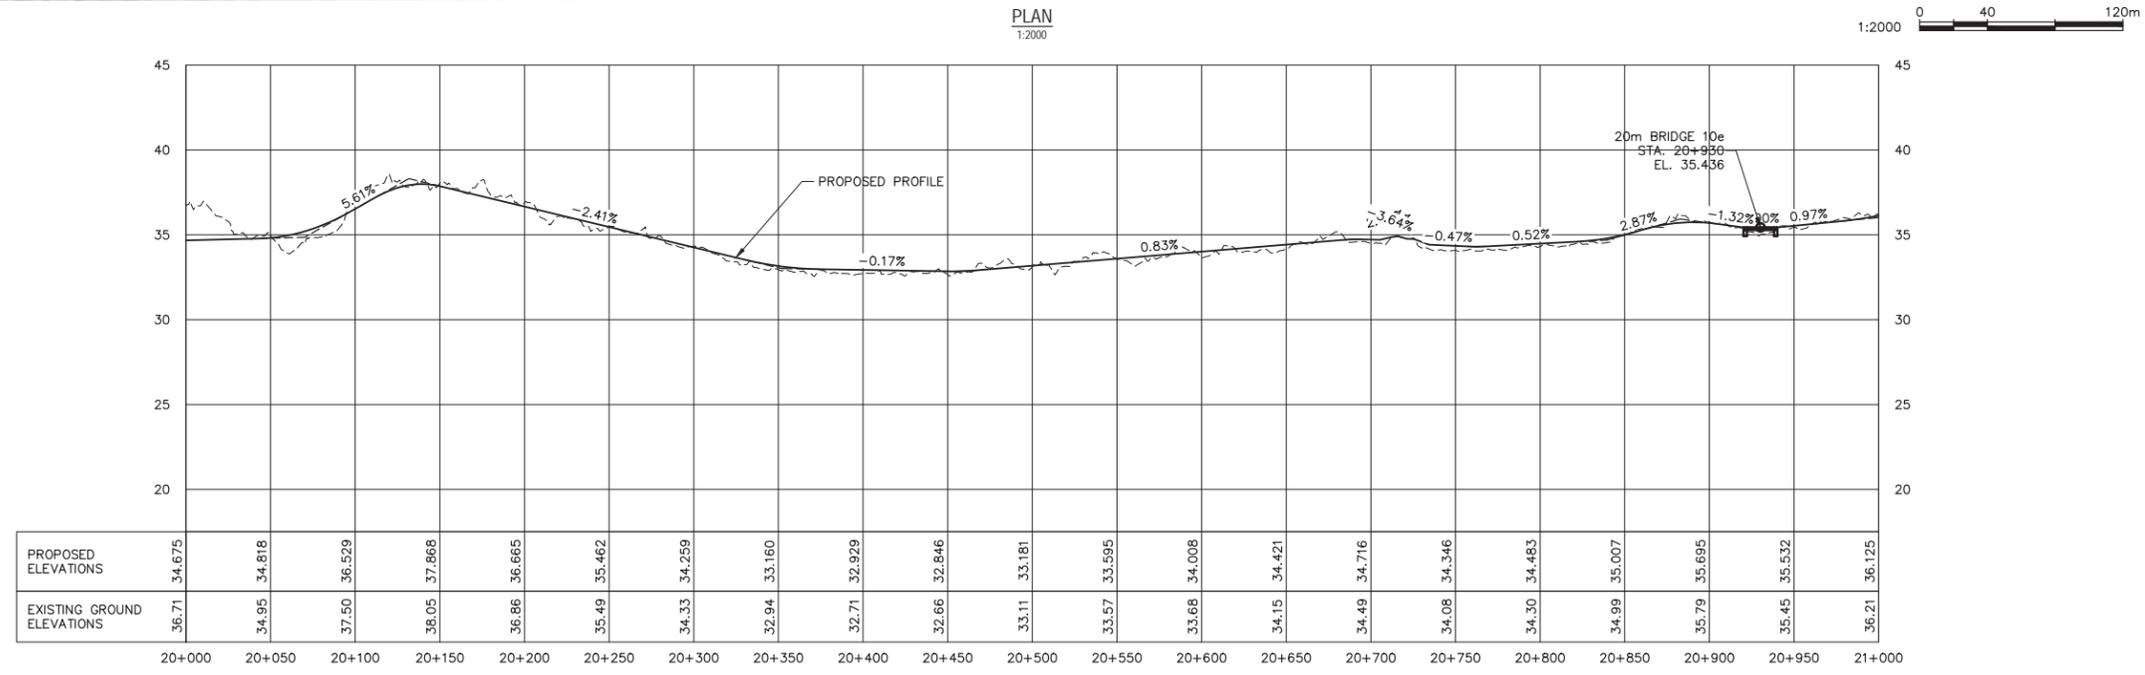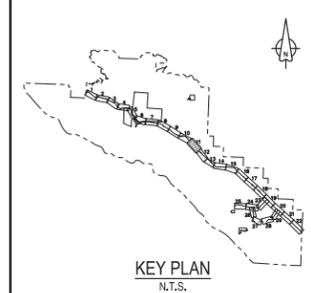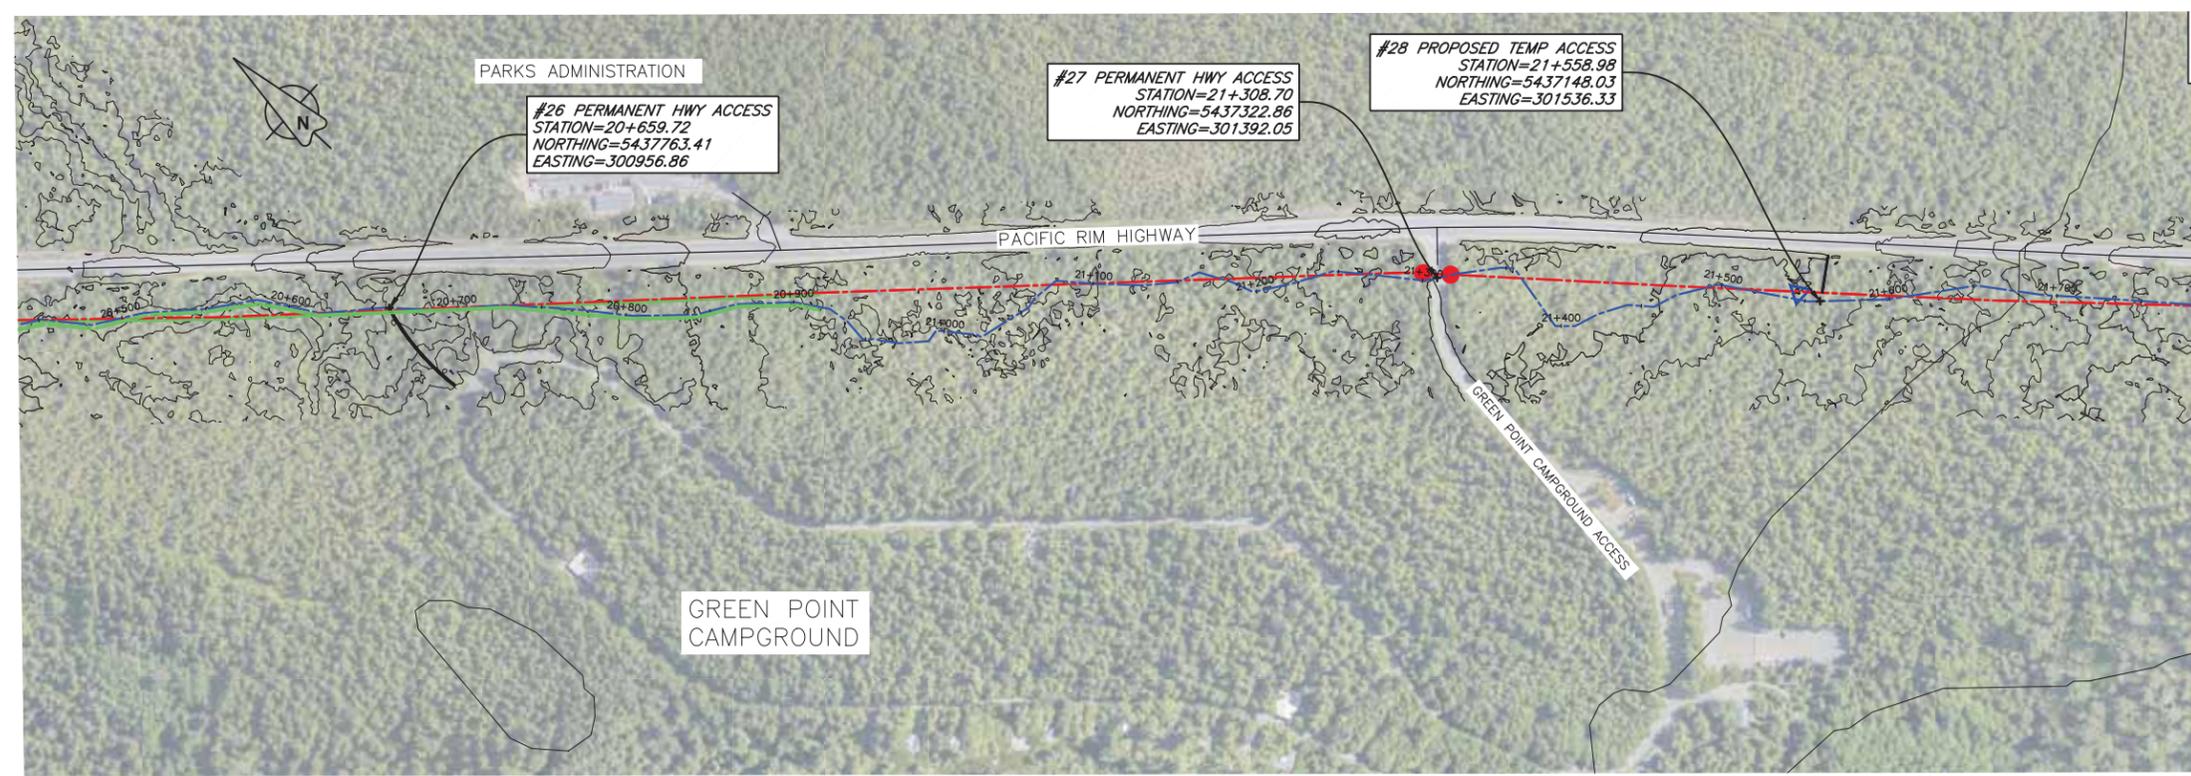

PRELIMINARY ALIGNMENT PROFILE
1:2000H & 1:200V

- LEGEND
- PRELIMINARY ALIGNMENT
 - FLAGGED ALIGNMENT
 - TYPE A ELEVATED SECTION (UPDATED)
 - TYPE B ELEVATED SECTION (UPDATED)
 - PROPOSED RETAINING WALL (UPDATED)
 - ▲ PRELIMINARY BRIDGE LOCATION
 - ▲ SURVEYED BRIDGE LOCATION
 - ACCESS CONTROL GATE
 - ▼ TEMP ACCESS SURVEYED LOCATION

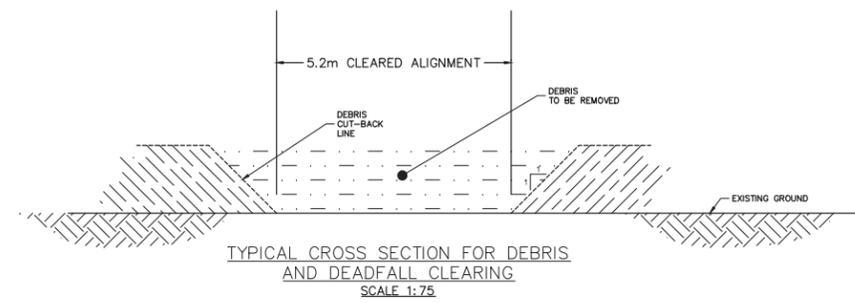

- PACIFIC TRAVERSE TRAIL GENERAL CLEARING NOTES:
- SURVEY DATA IS BASED UPON THE UTM NAD83 COORDINATE SYSTEM.
 - THE CONTRACTOR SHALL CLEAR ALL TREES, BRANCHES, AND BRUSH FROM THE 5.2m WIDE ALIGNMENT EXCEPT WHERE SPECIFIED.
 - ALL STUMPS REMAINING SHALL BE CUT TO WITHIN 150mm OF THE GROUND.
 - MATERIAL OVER 200mm DIAMETER AND NOT DESIGNATED FOR SALVAGE SHALL BE LAID IN THE FOREST, OVER 5m FROM THE TRAIL CLEARING, AND IN FULL CONTACT WITH THE GROUND.
 - MATERIAL OVER 200mm DIAMETER DESIGNATED FOR SALVAGE SHALL BE REMOVED AND STORED IN COMBERS BEACH PARKING LOT.

- EXISTING FALLEN GROUND DEBRIS SHALL BE CLEARED FROM THE 5.2m WIDE ALIGNMENT AND SLOPED AWAY FROM TRAIL AT 1:1.
- DANGER TREES SHALL BE FELLED BY THE CONTRACTOR.
- THE CONTRACTOR SHALL SUPPLY TRAFFIC CONTROL (SIGNING, FLAGGERS) ON ROADS AND HIGHWAYS WHEN WORKING ADJACENT TO HIGHWAYS.
- THE CONTRACTOR SHALL ADHERE TO ALL ENVIRONMENTAL REGULATIONS AS SPECIFIED IN THE CONTRACT.
- NO DEBRIS SHALL BE DEPOSITED INTO STANDING OR RUNNING WATER.
- THE TRAIL ALIGNMENT SHOWN IS APPROXIMATE WITH FINAL ALIGNMENT ESTABLISHED IN THE FIELD BY THE DEPARTMENTAL REPRESENTATIVE.

Revision/Revisions	Description/Description	Date/Date
5	---	---
4	---	---
3	ISSUED FOR TENDER REVIEW	05/12/2016
2	ISSUED FOR TENDER REVIEW	23/11/2016
1	ISSUED FOR TENDER REVIEW	30/09/2016
0	50% SUBMISSION	15/08/2016

Client/client	
Parks Canada Agency Western and Northern Region	L'Agence Parcs Canada Ouest et Nord du Canada

Project title/Titre du projet
TOFINO, BC
PACIFIC RIM NATIONAL PARK RESERVE
PACIFIC TRAVERSE TRAIL

Consultant Signature Only

Designed by/Concept par
DON CHALMERS / 2016-11

Drawn by/Dessiné par
DAVID COX / 2016-11

PWOSC Project Manager/Administrateur de Projets TPSGC
TOM DUNPHY


Regional Manager, Architectural and Engineering Services
Gestionnaire régionale, Services d'architecture et de génie, TPSGC
PREEETIPAL PAUL

Drawing title/Titre du dessin
PACIFIC TRAVERSE TRAIL
CLEARING PLAN
STA 20+000 TO STA 21+000


Project No./No. du projet	Sheet/Feuille	Revision no./La Révision no.
R.081570.001	C-11 OF 29	3

O:\T\081570 - PWOSC - 2016 - PACIFIC TRAVERSE TRAIL\WORKS\081570-TT-SHEETS-B-15-C-45.DWG PLOTTED ON 2016/12/05 1:07pm BY P004476



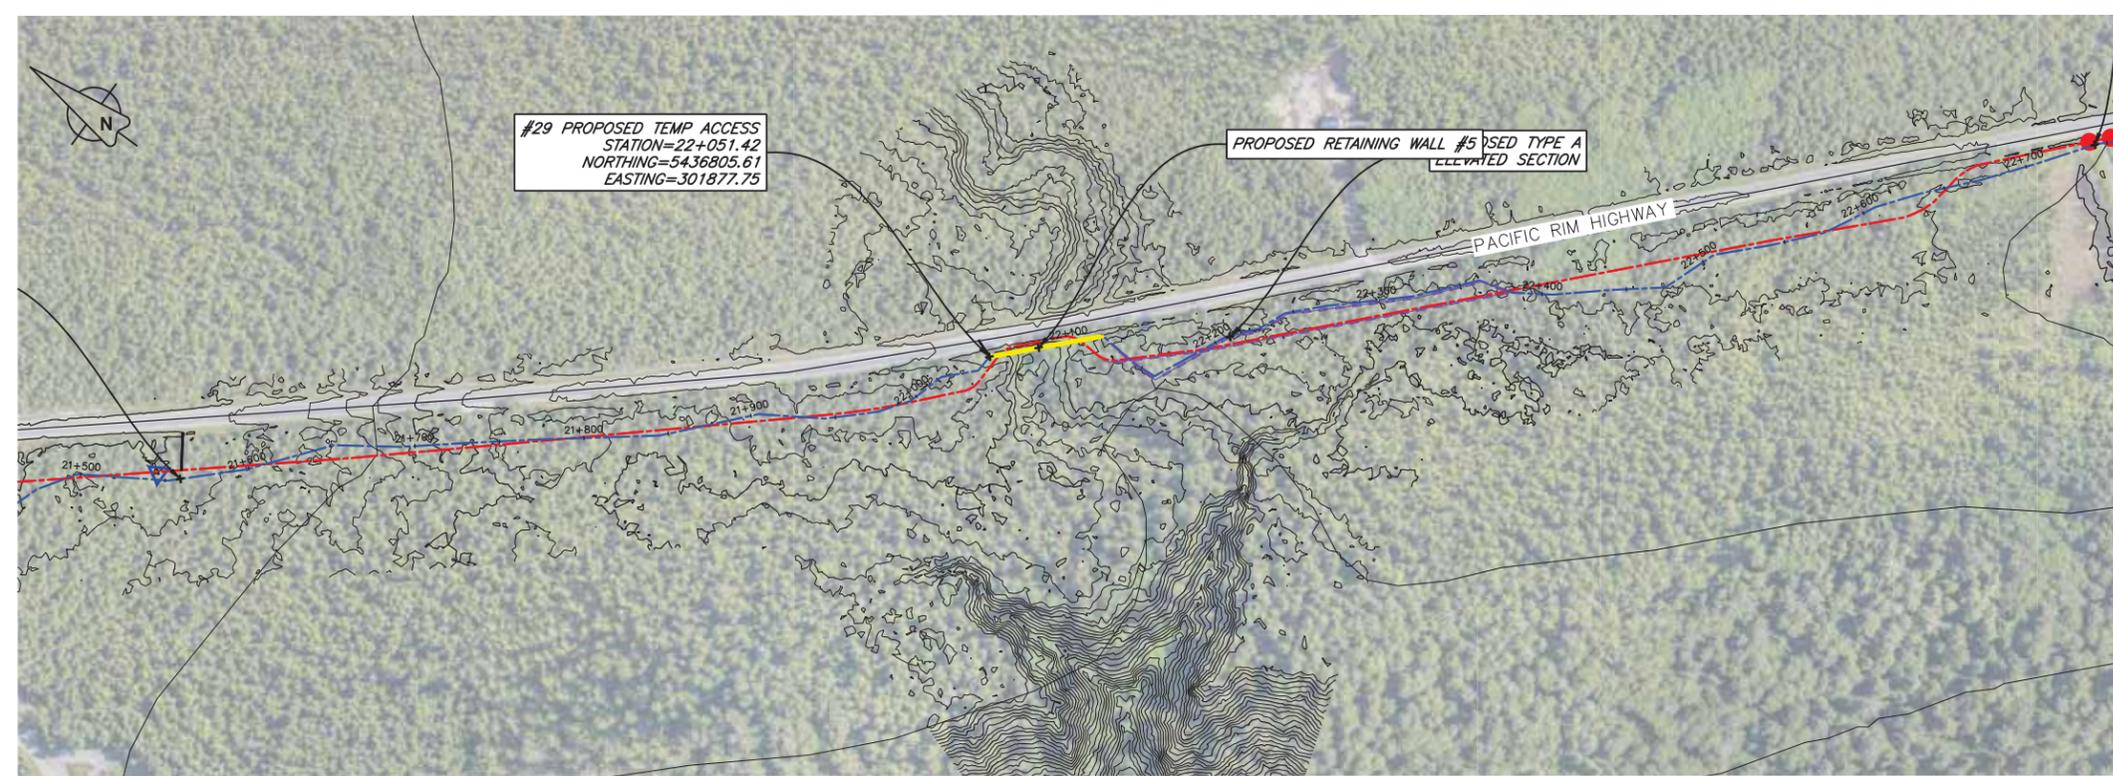

PLAN 1:2000

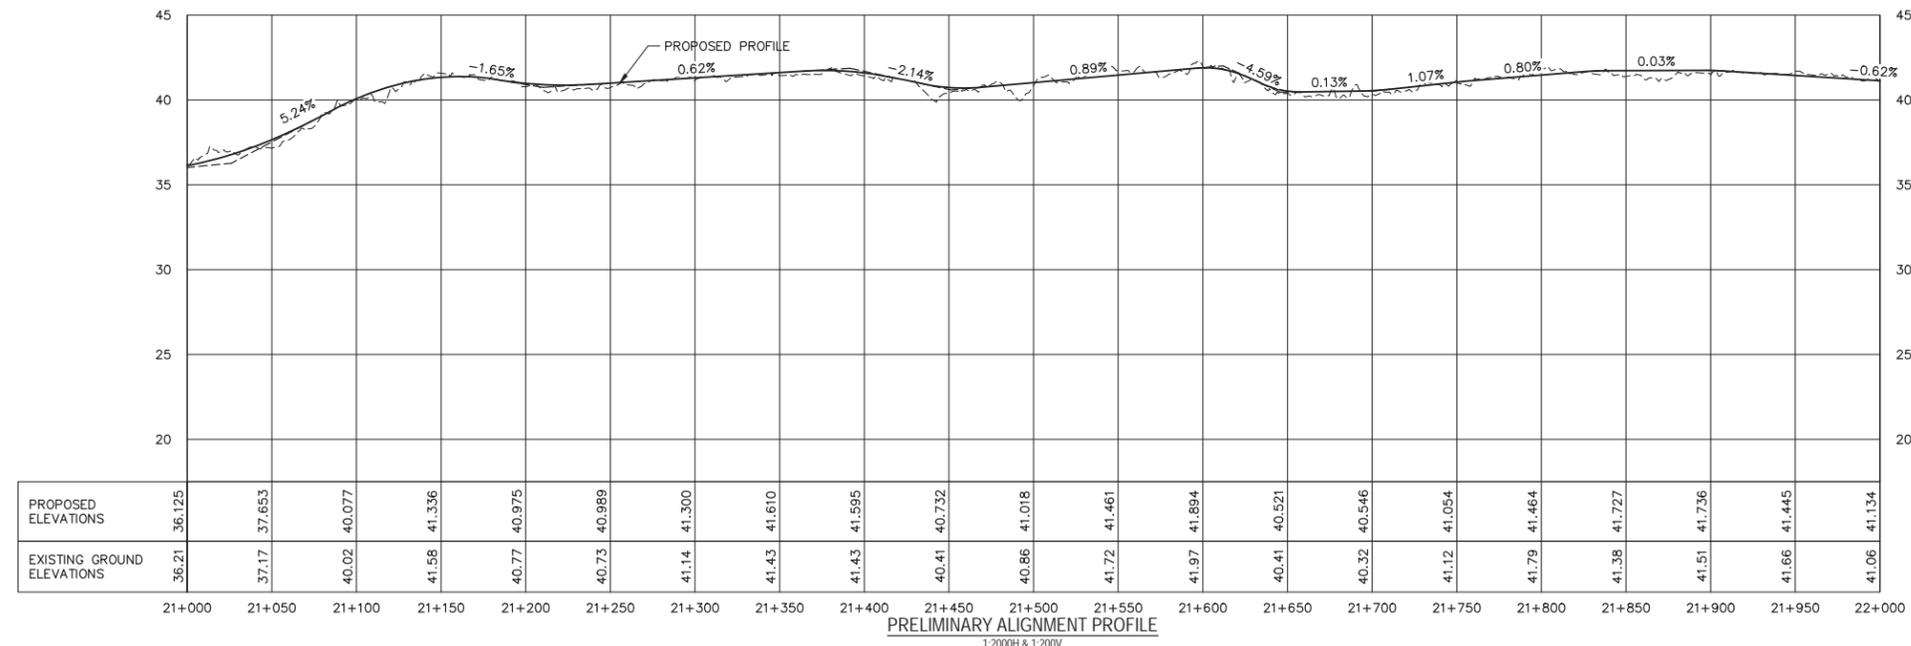

PRELIMINARY ALIGNMENT PROFILE 1:2000H & 1:200V


PACIFIC TRAVERSE TRAIL GENERAL CLEARING NOTES:

1. SURVEY DATA IS BASED UPON THE UTM NAD83 COORDINATE SYSTEM.
2. THE CONTRACTOR SHALL CLEAR ALL TREES, BRANCHES, AND BRUSH FROM THE 5.2m WIDE ALIGNMENT EXCEPT WHERE SPECIFIED.
3. ALL STUMPS REMAINING SHALL BE CUT TO WITHIN 150mm OF THE GROUND.
4. MATERIAL OVER 200mm DIAMETER AND NOT DESIGNATED FOR SALVAGE SHALL BE LAID IN THE FOREST, OVER 5m FROM THE TRAIL CLEARING, AND IN FULL CONTACT WITH THE GROUND.
5. MATERIAL OVER 200mm DIAMETER DESIGNATED FOR SALVAGE SHALL BE REMOVED AND STORED IN COMBERS BEACH PARKING LOT.

6. EXISTING FALLEN GROUND DEBRIS SHALL BE CLEARED FROM THE 5.2m WIDE ALIGNMENT AND SLOPED AWAY FROM TRAIL AT 1:1.
7. DANGER TREES SHALL BE FELLED BY THE CONTRACTOR.
8. THE CONTRACTOR SHALL SUPPLY TRAFFIC CONTROL (SIGNING, FLAGGERS) ON ROADS AND HIGHWAYS WHEN WORKING ADJACENT TO HIGHWAYS.
9. THE CONTRACTOR SHALL ADHERE TO ALL ENVIRONMENTAL REGULATIONS AS SPECIFIED IN THE CONTRACT.
10. NO DEBRIS SHALL BE DEPOSITED INTO STANDING OR RUNNING WATER.
11. THE TRAIL ALIGNMENT SHOWN IS APPROXIMATE WITH FINAL ALIGNMENT ESTABLISHED IN THE FIELD BY THE DEPARTMENTAL REPRESENTATIVE.

LEGEND

- PRELIMINARY ALIGNMENT
- FLAGGED ALIGNMENT
- TYPE A ELEVATED SECTION (UPDATED)
- TYPE B ELEVATED SECTION (UPDATED)
- PROPOSED RETAINING WALL (UPDATED)
- ▲ PRELIMINARY BRIDGE LOCATION
- ▲ SURVEYED BRIDGE LOCATION
- ACCESS CONTROL GATE
- ▼ TEMP ACCESS SURVEYED LOCATION

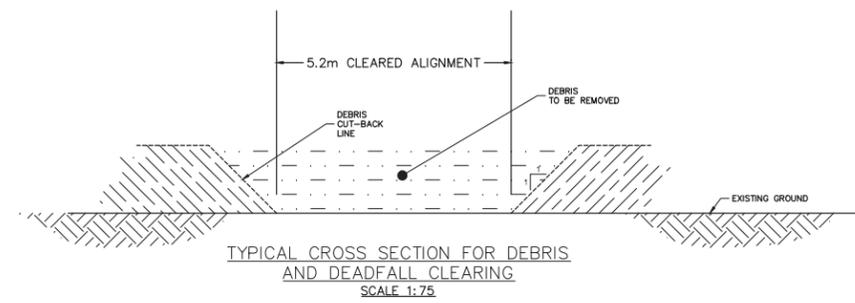

TYPICAL CROSS SECTION FOR DEBRIS AND DEADFALL CLEARING SCALE 1:75

Revision/Revisions	Description/Description	Date/Date
5	---	---
4	---	---
3	ISSUED FOR TENDER REVIEW	05/12/2016
2	ISSUED FOR TENDER REVIEW	23/11/2016
1	ISSUED FOR TENDER REVIEW	30/09/2016
0	50% SUBMISSION	15/08/2016

Client/client	
Parks Canada Agency	L'Agence Parcs Canada
Western and Northern Region	Ouest et Nord du Canada

Project title/Titre du projet
TOFINO, BC

PACIFIC RIM NATIONAL PARK RESERVE
PACIFIC TRAVERSE TRAIL

Consultant Signature Only

Designed by/Concept par
DON CHALMERS / 2016-11

Drawn by/Dessiné par
DAVID COX / 2016-11

PWOSC Project Manager/Administrateur de Projets TPSGC
TOM DUNPHY



Regional Manager, Architectural and Engineering Services
Gestionnaire régionale, Services d'architecture et de génie, TPSGC
PREEPTI PAUL

Drawing title/Titre du dessin
PACIFIC TRAVERSE TRAIL CLEARING PLAN

STA 21+000 TO STA 22+000

Project No./No. du projet	Sheet/Feuille	Revision no./La Révision no.
R.081570.001	C-12 OF 29	3




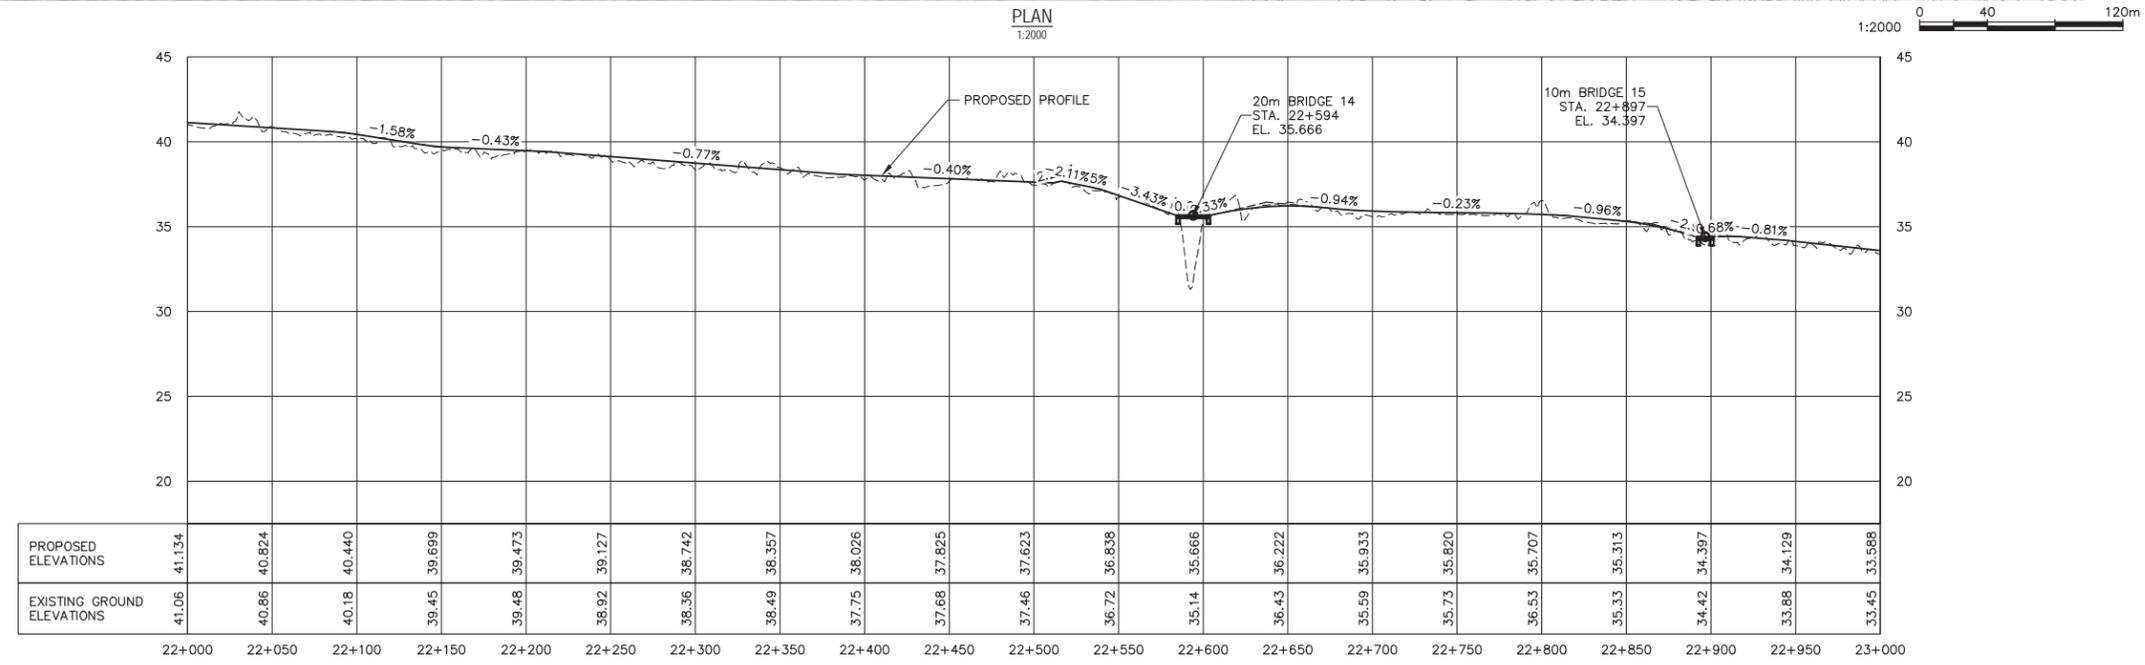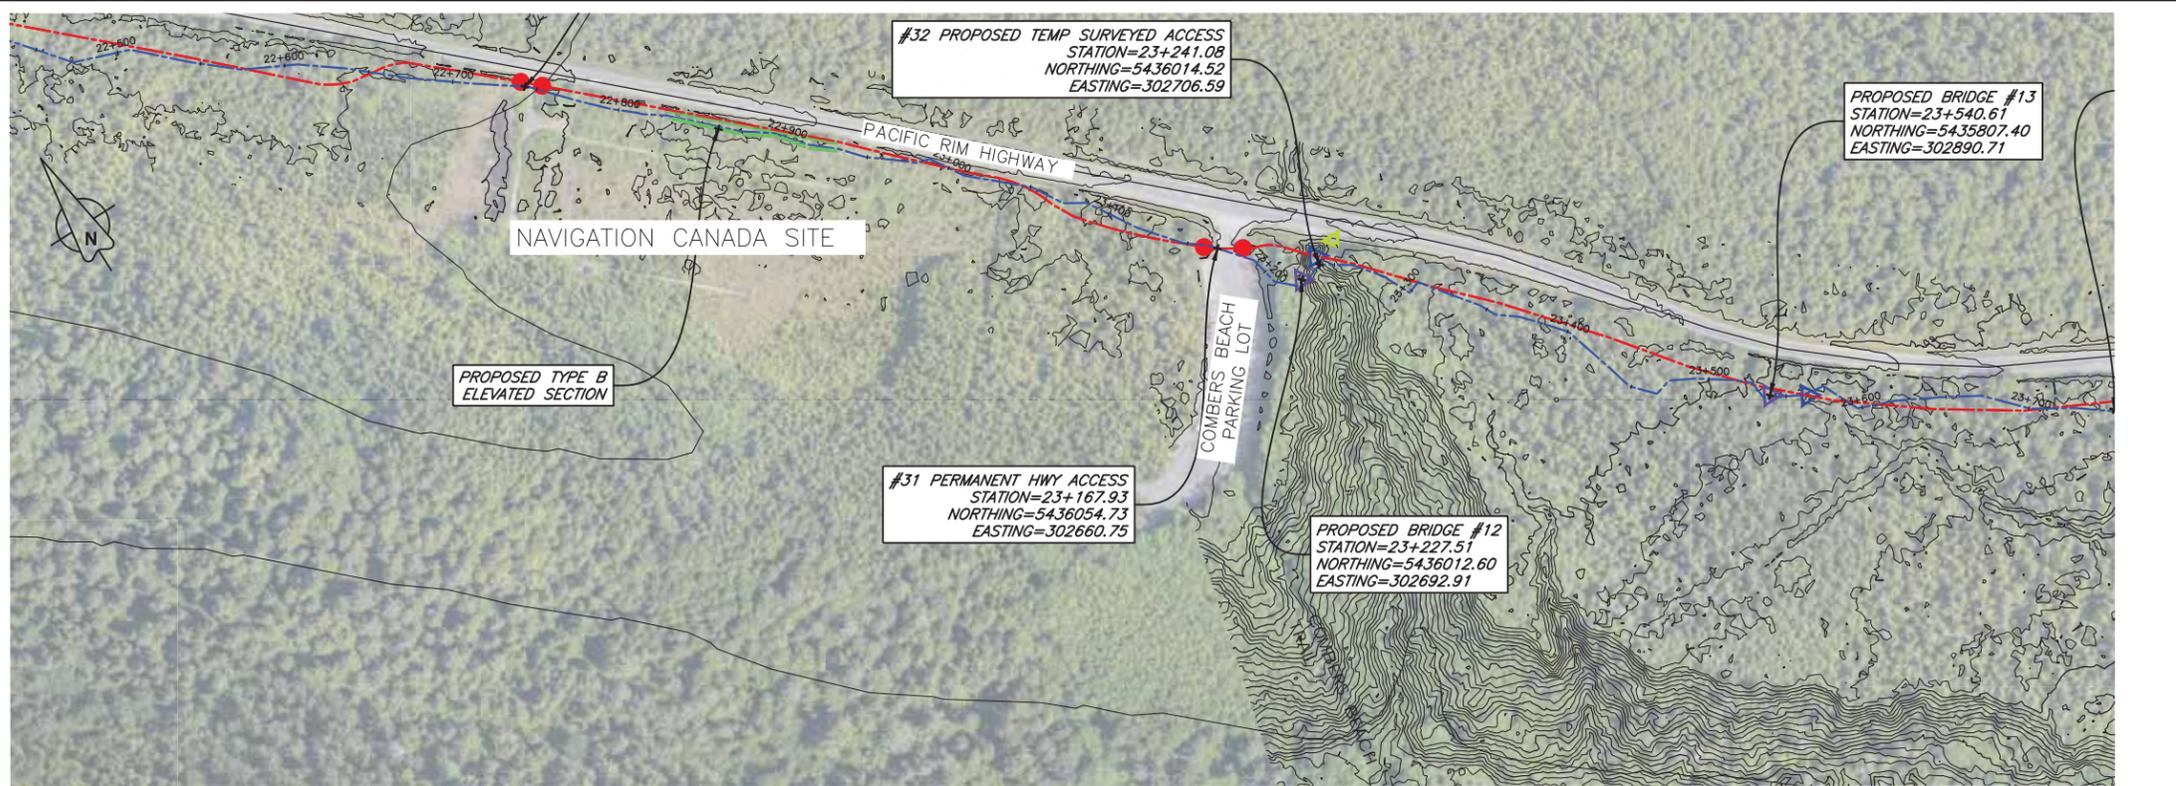

PRELIMINARY ALIGNMENT PROFILE
 1:2000H & 1:200V

- PACIFIC TRAVERSE TRAIL GENERAL CLEARING NOTES:**
1. SURVEY DATA IS BASED UPON THE UTM NAD83 COORDINATE SYSTEM.
 2. THE CONTRACTOR SHALL CLEAR ALL TREES, BRANCHES, AND BRUSH FROM THE 5.2m WIDE ALIGNMENT EXCEPT WHERE SPECIFIED.
 3. ALL STUMPS REMAINING SHALL BE CUT TO WITHIN 150mm OF THE GROUND.
 4. MATERIAL OVER 200mm DIAMETER AND NOT DESIGNATED FOR SALVAGE SHALL BE LAID IN THE FOREST, OVER 5m FROM THE TRAIL CLEARING, AND IN FULL CONTACT WITH THE GROUND.
 5. MATERIAL OVER 200mm DIAMETER DESIGNATED FOR SALVAGE SHALL BE REMOVED AND STORED IN COMBERS BEACH PARKING LOT.
 6. EXISTING FALLEN GROUND DEBRIS SHALL BE CLEARED FROM THE 5.2m WIDE ALIGNMENT AND SLOPED AWAY FROM TRAIL AT 1:1.
 7. DANGER TREES SHALL BE FELLED BY THE CONTRACTOR.
 8. THE CONTRACTOR SHALL SUPPLY TRAFFIC CONTROL (SIGNING, FLAGGERS) ON ROADS AND HIGHWAYS WHEN WORKING ADJACENT TO HIGHWAYS.
 9. THE CONTRACTOR SHALL ADHERE TO ALL ENVIRONMENTAL REGULATIONS AS SPECIFIED IN THE CONTRACT.
 10. NO DEBRIS SHALL BE DEPOSITED INTO STANDING OR RUNNING WATER.
 11. THE TRAIL ALIGNMENT SHOWN IS APPROXIMATE WITH FINAL ALIGNMENT ESTABLISHED IN THE FIELD BY THE DEPARTMENTAL REPRESENTATIVE.

- LEGEND**
- PRELIMINARY ALIGNMENT
 - FLAGGED ALIGNMENT
 - TYPE A ELEVATED SECTION (UPDATED)
 - TYPE B ELEVATED SECTION (UPDATED)
 - PROPOSED RETAINING WALL (UPDATED)
 - ▲ PRELIMINARY BRIDGE LOCATION
 - ▲ SURVEYED BRIDGE LOCATION
 - ACCESS CONTROL GATE
 - ▼ TEMP ACCESS SURVEYED LOCATION

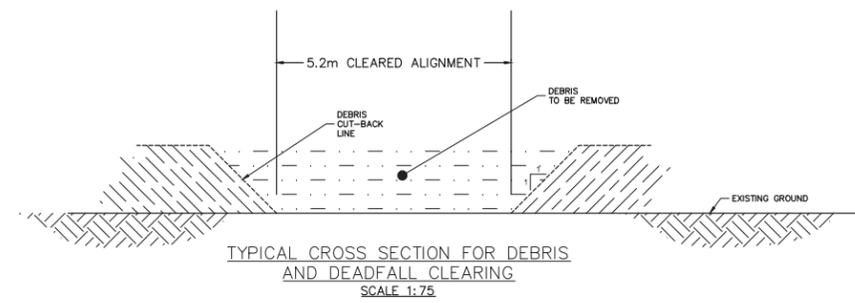

Revision/	Description/Description	Date/Date
5	---	---
4	---	---
3	ISSUED FOR TENDER REVIEW	05/12/2016
2	ISSUED FOR TENDER REVIEW	23/11/2016
1	ISSUED FOR TENDER REVIEW	20/09/2016
0	50% SUBMISSION	15/08/2016


Client/client
 Parks Canada / L'Agence Parcs Canada
 Western and Northern Region / Ouest et Nord du Canada

Project title/Titre du projet
TOFINO, BC
PACIFIC RIM NATIONAL PARK RESERVE
PACIFIC TRAVERSE TRAIL



Consultant Signature Only
 Designed by/Concept par
 DON CHALMERS / 2016-11
 Drawn by/Dessiné par
 DAVID COX / 2016-11
 PWGSC Project Manager/Administrateur de Projets TPSGC
 TOM DUNPHY
 Regional Manager, Architectural and Engineering Services
 Gestionnaire régionale, Services d'architecture et de génie, TPSGC
 PREEETIPAL PAUL
 Drawing title/Titre du dessin
PACIFIC TRAVERSE TRAIL
CLEARING PLAN
 STA 22+000 TO STA 23+000

Project No./No. du projet	Sheet/Feuille	Revision no./La Révision no.
R.081570.001	C-13 OF 29	3

O:\T\081570 - PWGSC - 2016-11-15 - PACIFIC TRAVERSE TRAIL TOFINO\081570-TT-SHEETS - B-15 - C-15.DWG PLOTTED ON 2016/12/05 11:30am BY P084476

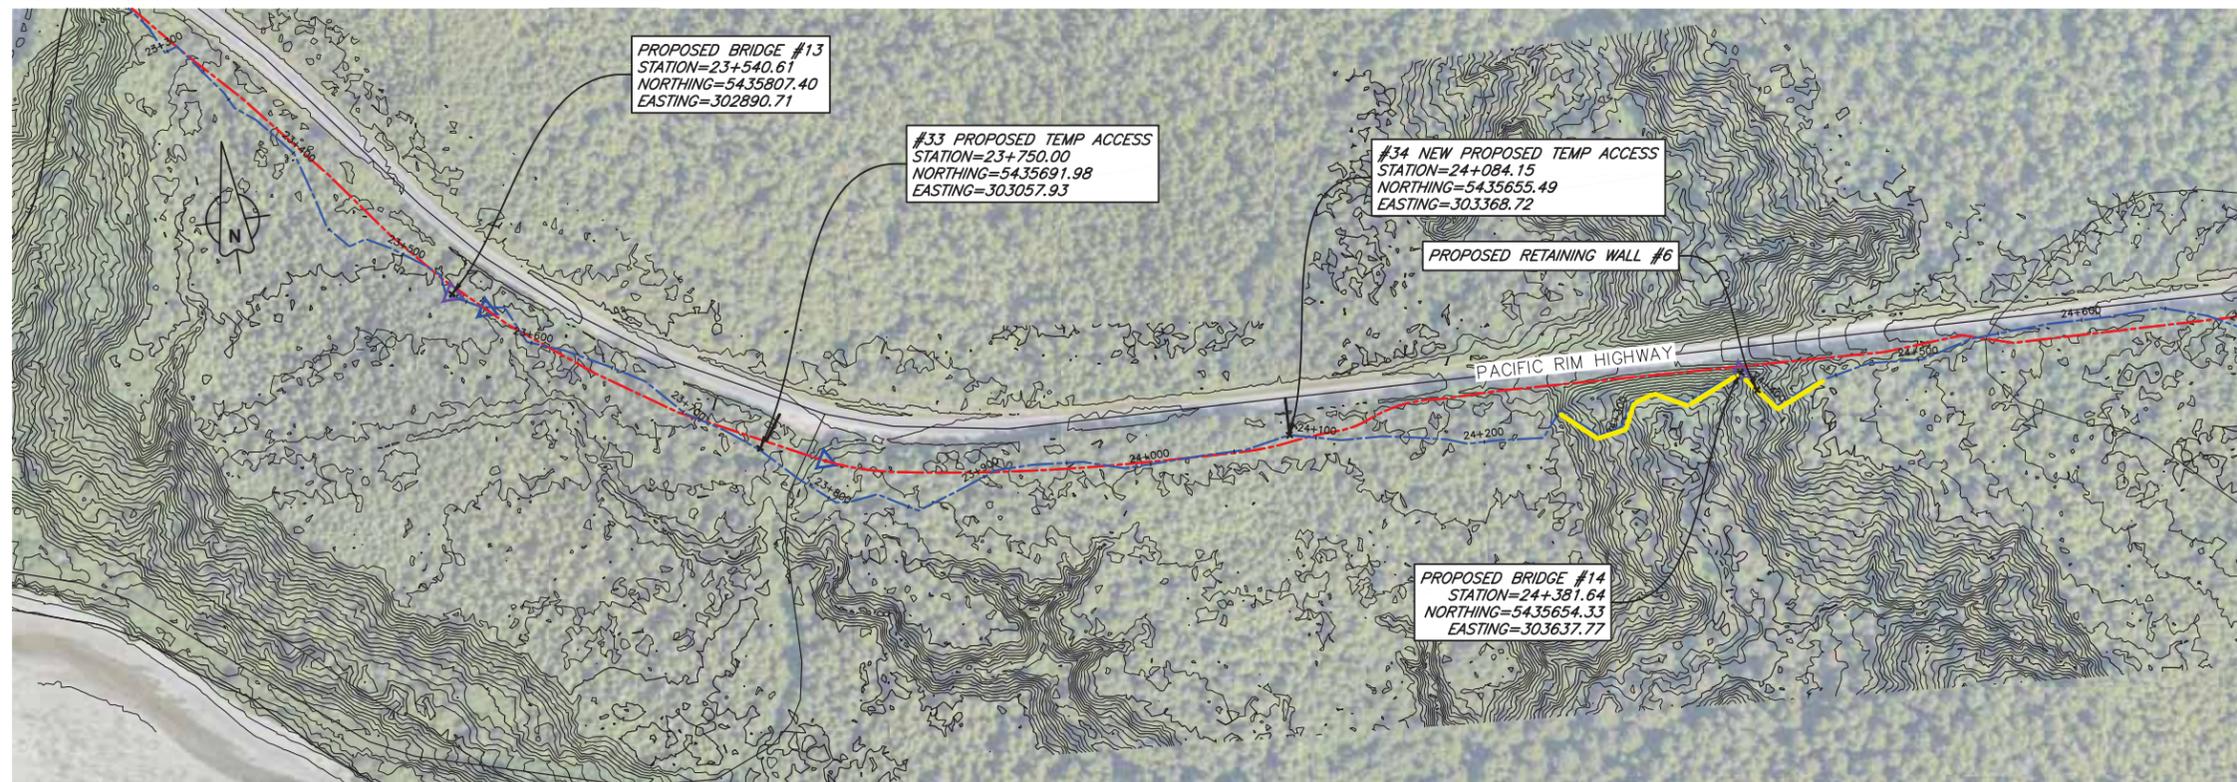


PLAN
1:2000

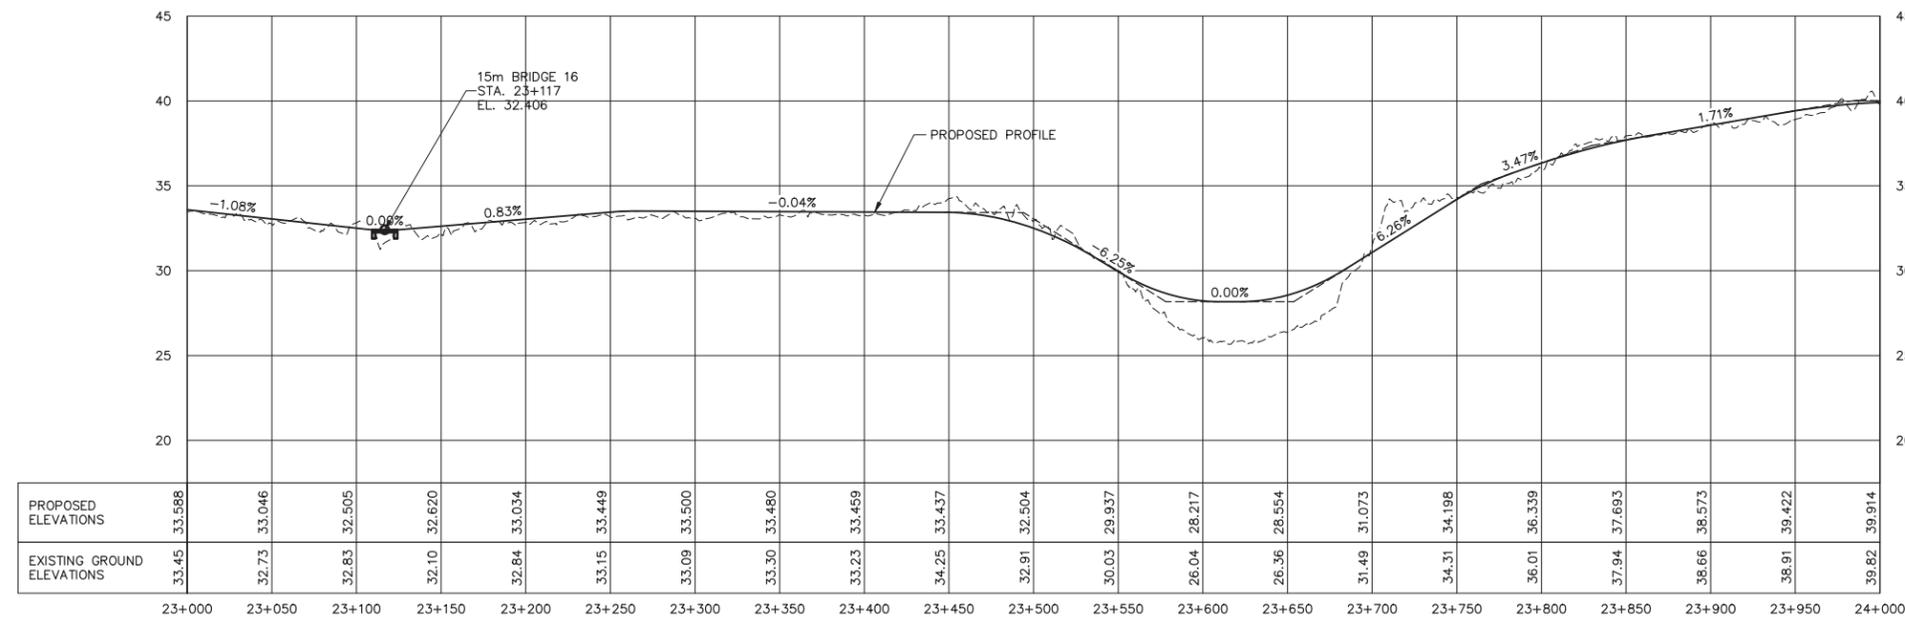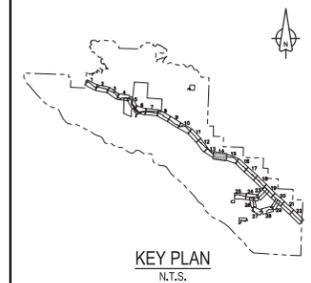

PRELIMINARY ALIGNMENT PROFILE
1:2000H & 1:200V

- LEGEND
- PRELIMINARY ALIGNMENT
 - FLAGGED ALIGNMENT
 - TYPE A ELEVATED SECTION (UPDATED)
 - TYPE B ELEVATED SECTION (UPDATED)
 - PROPOSED RETAINING WALL (UPDATED)
 - ▲ PRELIMINARY BRIDGE LOCATION
 - ▲ SURVEYED BRIDGE LOCATION
 - ACCESS CONTROL GATE
 - ▼ TEMP ACCESS SURVEYED LOCATION

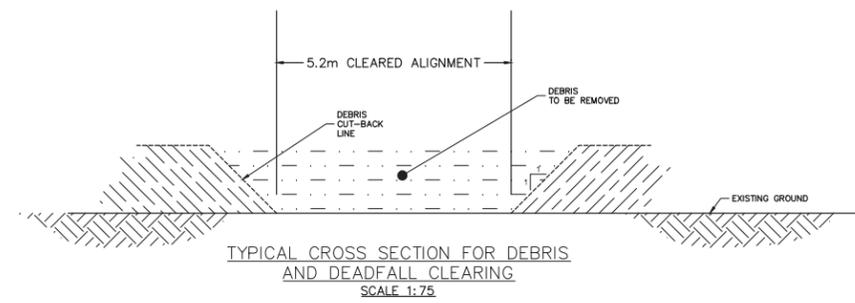

Revision/	Description/Description	Date/Date
5	---	---
4	---	---
3	ISSUED FOR TENDER REVIEW	05/12/2016
2	ISSUED FOR TENDER REVIEW	23/11/2016
1	ISSUED FOR TENDER REVIEW	20/09/2016
0	50% SUBMISSION	15/08/2016

Client/client
Parks Canada L'Agence Parcs Canada
 Western and Northern Region Ouest et Nord du Canada

Project title/Titre du projet
TOFINO, BC
PACIFIC RIM NATIONAL PARK RESERVE
PACIFIC TRAVERSE TRAIL




Consultant Signature Only
 Designed by/Concept par
 DON CHALMERS / 2016-11
 Drawn by/Dessiné par
 DAVID COX / 2016-11
 PWGSC Project Manager/Administrateur de Projets TPSGC
 TOM DUNPHY
 Regional Manager, Architectural and Engineering Services
 Gestionnaire régionale, Services d'architecture et de génie, TPSGC
 PREETIPAL PAUL
 Drawing title/Titre du dessin
PACIFIC TRAVERSE TRAIL
CLEARING PLAN
 STA 23+000 TO STA 24+000

Project No./No. du projet	Sheet/Feuille	Revision no./La Révision no.
R.081570.001	C-14 OF 29	3

O:\T\081570 - PWGSC - 2016-11-15 - PACIFIC TRAVERSE TRAIL\WORK\081570-11-15-SHEETS - 15 C.45.DWG PLOTTED ON 2016/12/05 11:56am BY P024476




PLAN
1:2000

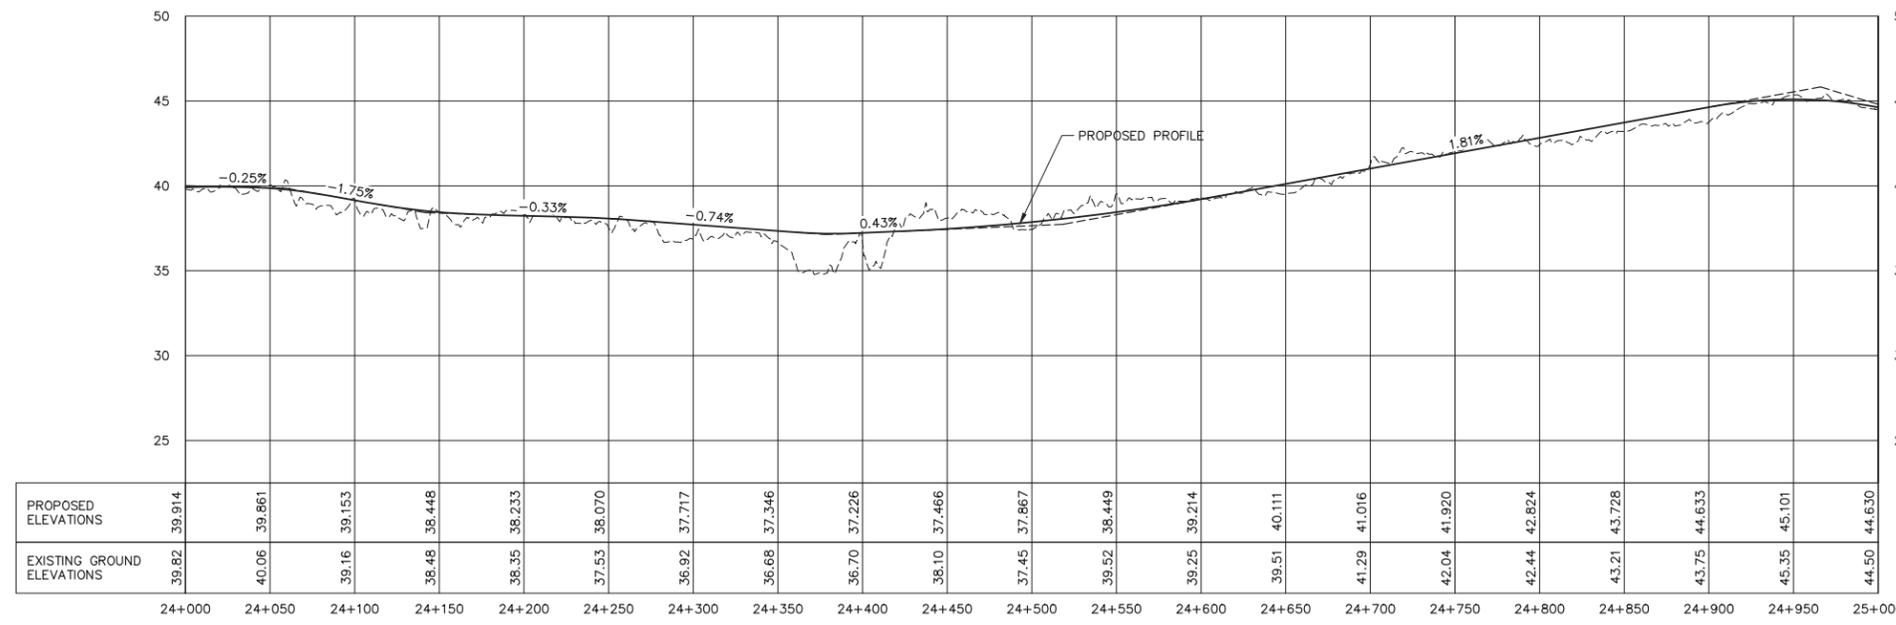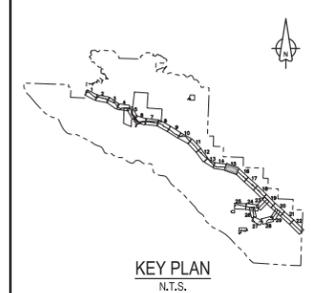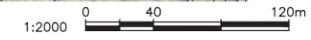

PRELIMINARY ALIGNMENT PROFILE
1:2000H & 1:200V

LEGEND

- PRELIMINARY ALIGNMENT
- FLAGGED ALIGNMENT
- TYPE A ELEVATED SECTION (UPDATED)
- TYPE B ELEVATED SECTION (UPDATED)
- PROPOSED RETAINING WALL (UPDATED)
- ▲ PRELIMINARY BRIDGE LOCATION
- ▲ SURVEYED BRIDGE LOCATION
- ACCESS CONTROL GATE
- ▼ TEMP ACCESS SURVEYED LOCATION

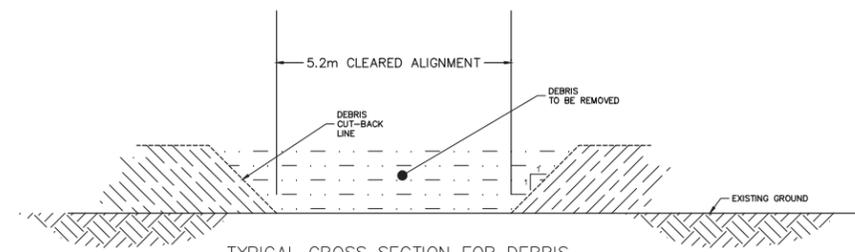

TYPICAL CROSS SECTION FOR DEBRIS AND DEADFALL CLEARING
SCALE 1:75

O:\T\03271 - PWGSC - 2014-10\PACIFIC TRAVERSE TRAIL\WORKS\03271-TT-SHEETS-B-15-C-45.DWG PLOTTED ON 2016/12/05 11:06am BY P004476

PACIFIC TRAVERSE TRAIL GENERAL CLEARING NOTES:

1. SURVEY DATA IS BASED UPON THE UTM NAD83 COORDINATE SYSTEM.
2. THE CONTRACTOR SHALL CLEAR ALL TREES, BRANCHES, AND BRUSH FROM THE 5.2m WIDE ALIGNMENT EXCEPT WHERE SPECIFIED.
3. ALL STUMPS REMAINING SHALL BE CUT TO WITHIN 150mm OF THE GROUND.
4. MATERIAL OVER 200mm DIAMETER AND NOT DESIGNATED FOR SALVAGE SHALL BE LAID IN THE FOREST, OVER 5m FROM THE TRAIL CLEARING, AND IN FULL CONTACT WITH THE GROUND.
5. MATERIAL OVER 200mm DIAMETER DESIGNATED FOR SALVAGE SHALL BE REMOVED AND STORED IN COMBERS BEACH PARKING LOT.
6. EXISTING FALLEN GROUND DEBRIS SHALL BE CLEARED FROM THE 5.2m WIDE ALIGNMENT AND SLOPED AWAY FROM TRAIL AT 1:1.
7. DANGER TREES SHALL BE FELLED BY THE CONTRACTOR.
8. THE CONTRACTOR SHALL SUPPLY TRAFFIC CONTROL (SIGNING, FLAGGERS) ON ROADS AND HIGHWAYS WHEN WORKING ADJACENT TO HIGHWAYS.
9. THE CONTRACTOR SHALL ADHERE TO ALL ENVIRONMENTAL REGULATIONS AS SPECIFIED IN THE CONTRACT.
10. NO DEBRIS SHALL BE DEPOSITED INTO STANDING OR RUNNING WATER.
11. THE TRAIL ALIGNMENT SHOWN IS APPROXIMATE WITH FINAL ALIGNMENT ESTABLISHED IN THE FIELD BY THE DEPARTMENTAL REPRESENTATIVE.

Revision/	Description/Description	Date/Date
5	---	---
4	---	---
3	ISSUED FOR TENDER REVIEW	05/12/2016
2	ISSUED FOR TENDER REVIEW	23/11/2016
1	ISSUED FOR TENDER REVIEW	20/09/2014
0	50% SUBMISSION	15/08/2016

Client/client
 Parks Canada / L'Agence Parcs Canada
 Western and Northern Region / Ouest et Nord du Canada

Project title/Titre du projet
TOFINO, BC
PACIFIC RIM NATIONAL PARK RESERVE
PACIFIC TRAVERSE TRAIL

Consultant Signature Only
 Designed by/Concept par
 DON CHLMERS / 2016-11
 Drawn by/Dessiné par
 DAVID COX / 2016-11
 PWGSC Project Manager/Administrateur de Projets TPSGC
 TOM DUNPHY
 Regional Manager, Architectural and Engineering Services
 Gestionnaire régionale, Services d'architecture et de génie, TPSGC
 PREEETIPAL PAUL

Drawing title/Titre du dessin
PACIFIC TRAVERSE TRAIL
CLEARING PLAN
 STA 24+000 TO STA 25+000

Project No./No. du projet	Sheet/Feuille	Revision no./La Révision no.
R.081570.001	C-15 OF 29	3

