


- PACIFIC TRAVERSE TRAIL GENERAL CLEARING NOTES:**
- SURVEY DATA IS BASED UPON THE UTM NAD83 COORDINATE SYSTEM.
 - THE CONTRACTOR SHALL CLEAR ALL TREES, BRANCHES, AND BRUSH FROM THE 5.2m WIDE ALIGNMENT EXCEPT WHERE SPECIFIED.
 - ALL STUMPS REMAINING SHALL BE CUT TO WITHIN 150mm OF THE GROUND.
 - MATERIAL OVER 200mm DIAMETER AND NOT DESIGNATED FOR SALVAGE SHALL BE LAID IN THE FOREST, OVER 5m FROM THE TRAIL CLEARING, AND IN FULL CONTACT WITH THE GROUND.
 - MATERIAL OVER 200mm DIAMETER DESIGNATED FOR SALVAGE SHALL BE REMOVED AND STORED IN COMBERS BEACH PARKING LOT.

- EXISTING FALLEN GROUND DEBRIS SHALL BE CLEARED FROM THE 5.2m WIDE ALIGNMENT AND SLOPED AWAY FROM TRAIL AT 1:1 (SEE TYPICAL SECTION).
- DANGER TREES SHALL BE FELLED BY THE CONTRACTOR.
- THE CONTRACTOR SHALL SUPPLY TRAFFIC CONTROL (SIGNING, FLAGGERS) ON ROADS AND HIGHWAYS WHEN WORKING ADJACENT TO HIGHWAYS.
- THE CONTRACTOR SHALL ADHERE TO ALL ENVIRONMENTAL REGULATIONS AS SPECIFIED IN THE CONTRACT.
- NO DEBRIS OR EQUIPMENT SHALL BE DEPOSITED INTO STANDING OR RUNNING WATER.
- THE TRAIL ALIGNMENT SHOWN IS APPROXIMATE WITH FINAL ALIGNMENT ESTABLISHED IN THE FIELD BY THE DEPARTMENTAL REPRESENTATIVE.

- LEGEND**
- PRELIMINARY ALIGNMENT
 - FLAGGED ALIGNMENT
 - TYPE A ELEVATED SECTION (UPDATED)
 - TYPE B ELEVATED SECTION (UPDATED)
 - PROPOSED RETAINING WALL (UPDATED)
 - ▲ PRELIMINARY BRIDGE LOCATION
 - SURVEYED BRIDGE LOCATION
 - ACCESS CONTROL GATE
 - ▼ TEMP ACCESS SURVEYED LOCATION

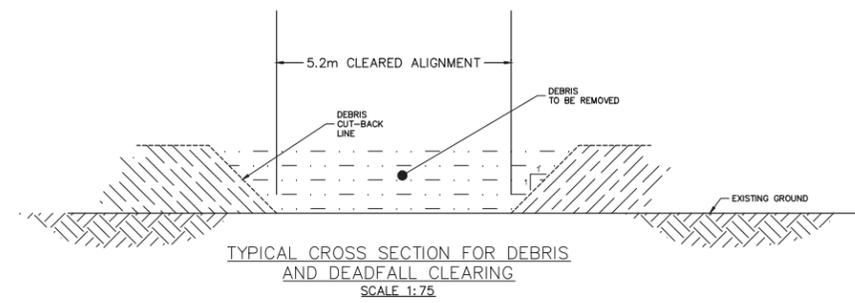

Revision/Revisions	Description/Description	Date/Date
5	---	---
4	---	---
3	ISSUED FOR TENDER REVIEW	05/12/2016
2	ISSUED FOR TENDER REVIEW	23/11/2016
1	ISSUED FOR TENDER REVIEW	30/09/2016
0	50% SUBMISSION	15/08/2016




Client/client	
Parks Canada Agency	L'Agence Parcs Canada
Western and Northern Region	Ouest et Nord du Canada

Project title/Titre du projet: **TOFINO, BC**

PACIFIC RIM NATIONAL PARK RESERVE
PACIFIC TRAVERSE TRAIL

Consultant Signature Only		
Designed by/Concept par: DON CHALMERS / 2016-11		
Drawn by/Dessiné par: DAVID COX / 2016-11		
PWGSC Project Manager/Administrateur de Projets TPSGC: TOM DUNPHY		
Regional Manager, Architectural and Engineering Services / Gestionnaire régionale, Services d'architecture et de génie, TPSGC: PREEPTI PAUL		
Drawing title/Titre du dessin: PACIFIC TRAVERSE TRAIL CLEARING PLAN		
STA 10+000 TO STA 11+000		
Project No./No. du projet: R.081570.001	Sheet/Feuille: C-1 OF 29	Revision no./La Révision no.: 3

0:\T\A\03271 - PWGSC - 2016 - TOFINO - PACIFIC TRAVERSE TRAIL\WORKS\03271-PT-SHEETS-1-3_C_A50W6_PLOTTED ON 2016/12/05 12:50pm BY P004476

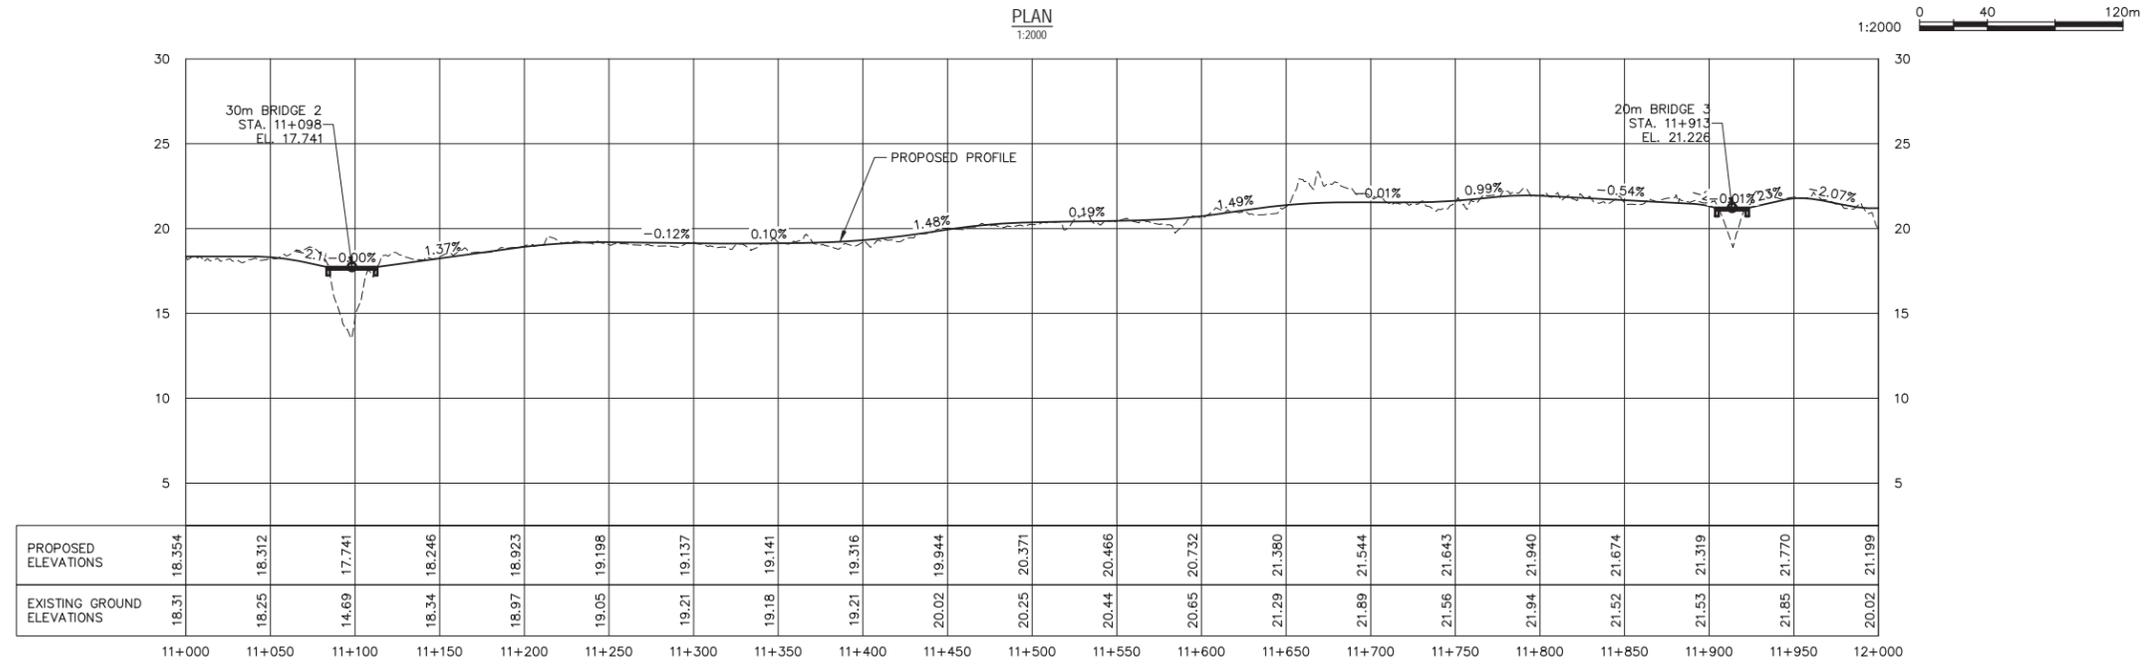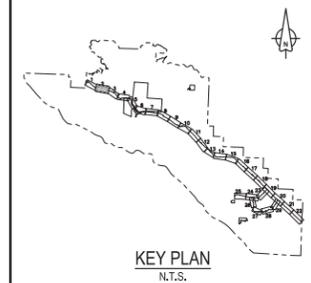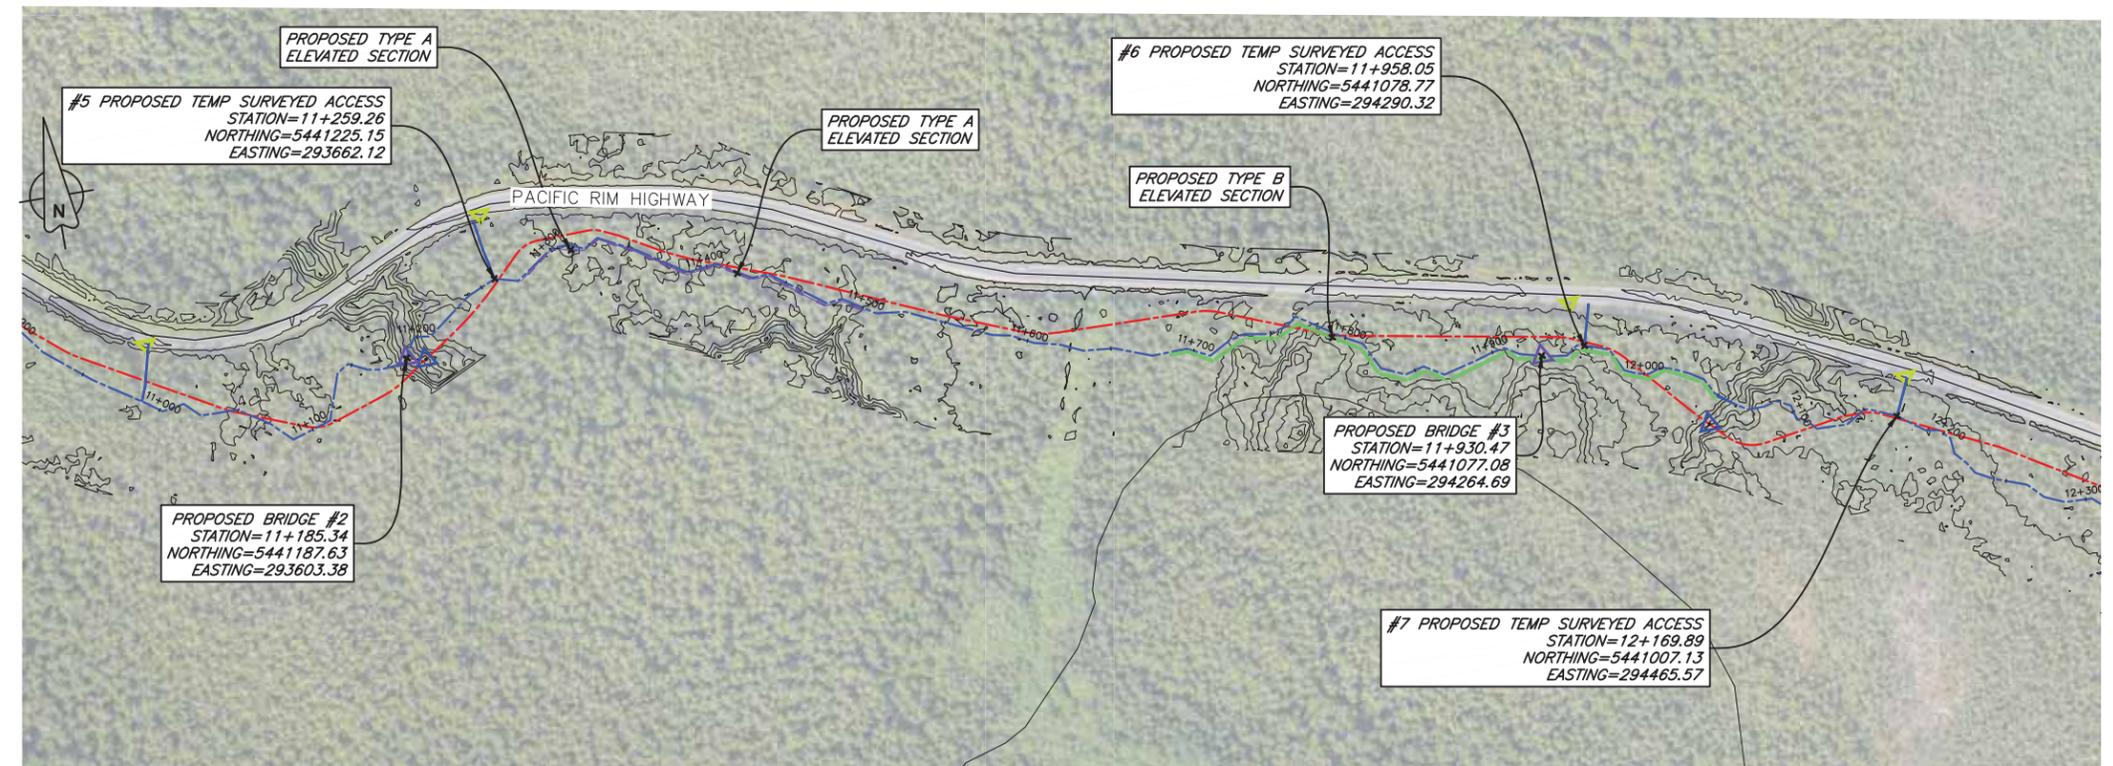

Revision/	Description/Description	Date/Date
5	---	---
4	---	---
3	ISSUED FOR TENDER REVIEW	05/12/2016
2	ISSUED FOR TENDER REVIEW	23/11/2016
1	ISSUED FOR TENDER REVIEW	20/09/2016
0	50% SUBMISSION	15/08/2016

Client/client
 Parks Canada / L'Agence Parcs Canada
 Western and Northern Region / Ouest et Nord du Canada

Project title/Titre du projet
TOFINO, BC
PACIFIC RIM NATIONAL PARK RESERVE
PACIFIC TRAVERSE TRAIL

Consultant Signature Only

Designed by/Concept par
 DON CHALMERS / 2016-11
 Drawn by/Dessiné par
 DAVID COX / 2016-11
 PWGSC Project Manager/Administrateur de Projets TPSGC
 TOM DUNPHY
 Regional Manager, Architectural and Engineering Services
 Gestionnaire régionale, Services d'architecture et de génie, TPSGC
 PREE/TIPAL PAUL

Drawing title/Titre du dessin
PACIFIC TRAVERSE TRAIL
CLEARING PLAN
 STA 11+000 TO STA 12+000

Project No./No. du projet	Sheet/Feuille	Revision no./La Révision no.
R.081570.001	C-2 OF 29	3

01.TV.00271 - PWGSC 504 2016-10 PACIFIC TRAVERSE TRAIL SURVEY/00271-TT-SHEETS 1-7 C.A.S.W.M. PLOTTED ON 2016/12/05 12:52pm BY P004476


- PACIFIC TRAVERSE TRAIL GENERAL CLEARING NOTES:**
- SURVEY DATA IS BASED UPON THE UTM NAD83 COORDINATE SYSTEM.
 - THE CONTRACTOR SHALL CLEAR ALL TREES, BRANCHES, AND BRUSH FROM THE 5.2m WIDE ALIGNMENT EXCEPT WHERE SPECIFIED.
 - ALL STUMPS REMAINING SHALL BE CUT TO WITHIN 150mm OF THE GROUND.
 - MATERIAL OVER 200mm DIAMETER AND NOT DESIGNATED FOR SALVAGE SHALL BE LAID IN THE FOREST, OVER 5m FROM THE TRAIL CLEARING, AND IN FULL CONTACT WITH THE GROUND.
 - MATERIAL OVER 200mm DIAMETER DESIGNATED FOR SALVAGE SHALL BE REMOVED AND STORED IN COMBERS BEACH PARKING LOT.


- EXISTING FALLEN GROUND DEBRIS SHALL BE CLEARED FROM THE 5.2m WIDE ALIGNMENT AND SLOPED AWAY FROM TRAIL AT 1:1 (SEE TYPICAL SECTION).
- DANGER TREES SHALL BE FELLED BY THE CONTRACTOR.
- THE CONTRACTOR SHALL SUPPLY TRAFFIC CONTROL (SIGNING, FLAGGERS) ON ROADS AND HIGHWAYS WHEN WORKING ADJACENT TO HIGHWAYS.
- THE CONTRACTOR SHALL ADHERE TO ALL ENVIRONMENTAL REGULATIONS AS SPECIFIED IN THE CONTRACT.
- NO DEBRIS OR EQUIPMENT SHALL BE DEPOSITED INTO STANDING OR RUNNING WATER.
- THE TRAIL ALIGNMENT SHOWN IS APPROXIMATE WITH FINAL ALIGNMENT ESTABLISHED IN THE FIELD BY THE DEPARTMENTAL REPRESENTATIVE.

PRELIMINARY ALIGNMENT PROFILE
 1:2000H & 1:200V

LEGEND

- PRELIMINARY ALIGNMENT
- FLAGGED ALIGNMENT
- TYPE A ELEVATED SECTION (UPDATED)
- TYPE B ELEVATED SECTION (UPDATED)
- PROPOSED RETAINING WALL (UPDATED)
- ▲ PRELIMINARY BRIDGE LOCATION
- ▲ SURVEYED BRIDGE LOCATION
- ACCESS CONTROL GATE
- ▼ TEMP ACCESS SURVEYED LOCATION

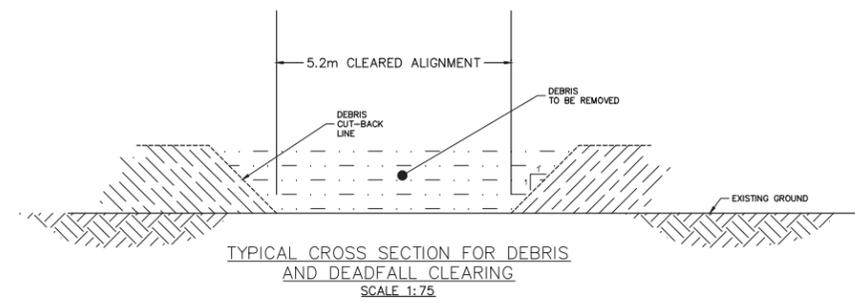

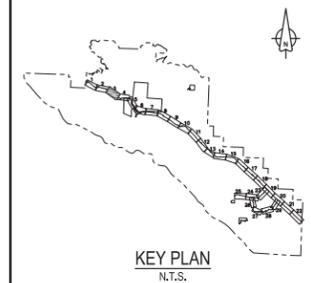

Revision/	Description/Description	Date/Date
5	---	---
4	---	---
3	ISSUED FOR TENDER REVIEW	05/12/2016
2	ISSUED FOR TENDER REVIEW	23/11/2016
1	ISSUED FOR TENDER REVIEW	20/09/2016
0	50% SUBMISSION	15/08/2016

Client/client
 Parks Canada / L'Agence Parcs Canada
 Western and Northern Region / Ouest et Nord du Canada

Project title/Titre du projet
TOFINO, BC
PACIFIC RIM NATIONAL PARK RESERVE
PACIFIC TRAVERSE TRAIL



Consultant Signature Only

Designed by/Concept par
 DON CHALMERS / 2016-11
 Drawn by/Dessiné par
 DAVID COX / 2016-11
 PWGSC Project Manager/Administrateur de Projets TPSGC
 TOM DUNPHY

Regional Manager, Architectural and Engineering Services
 Gestionnaire régionale, Services d'architecture et de génie, TPSGC
 PREETIPAL PAUL

Drawing title/Titre du dessin
PACIFIC TRAVERSE TRAIL CLEEARING PLAN
 STA 12+000 TO STA 13+000

Project No./No. du projet	Sheet/Feuille	Revision no./La Révision no.
R.081570.001	C-3 OF 29	3

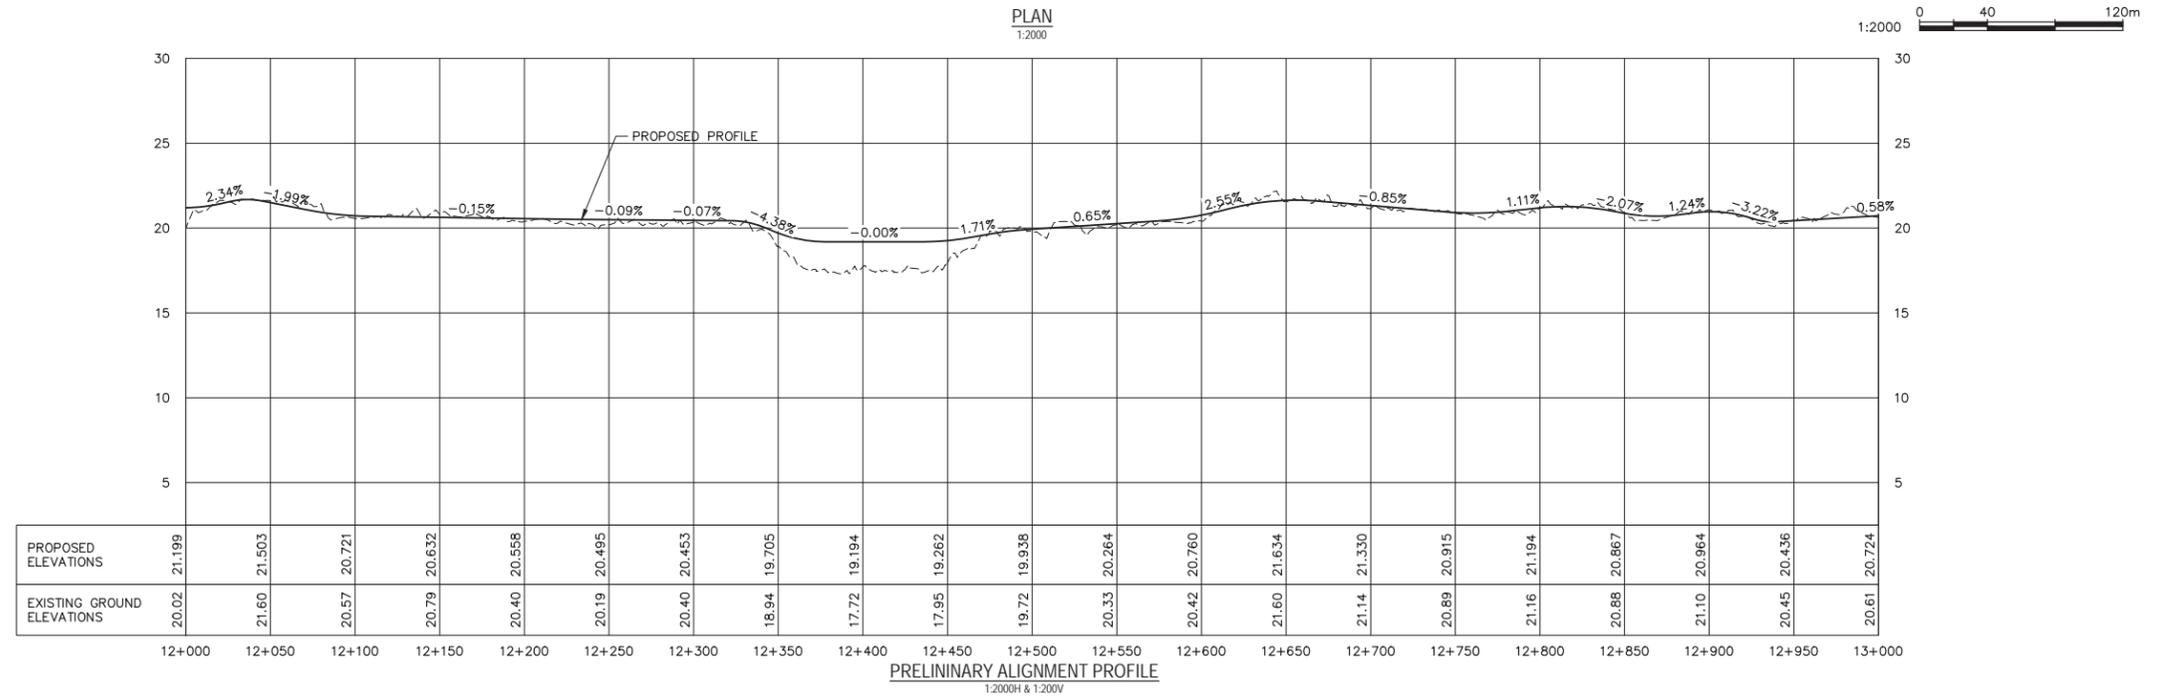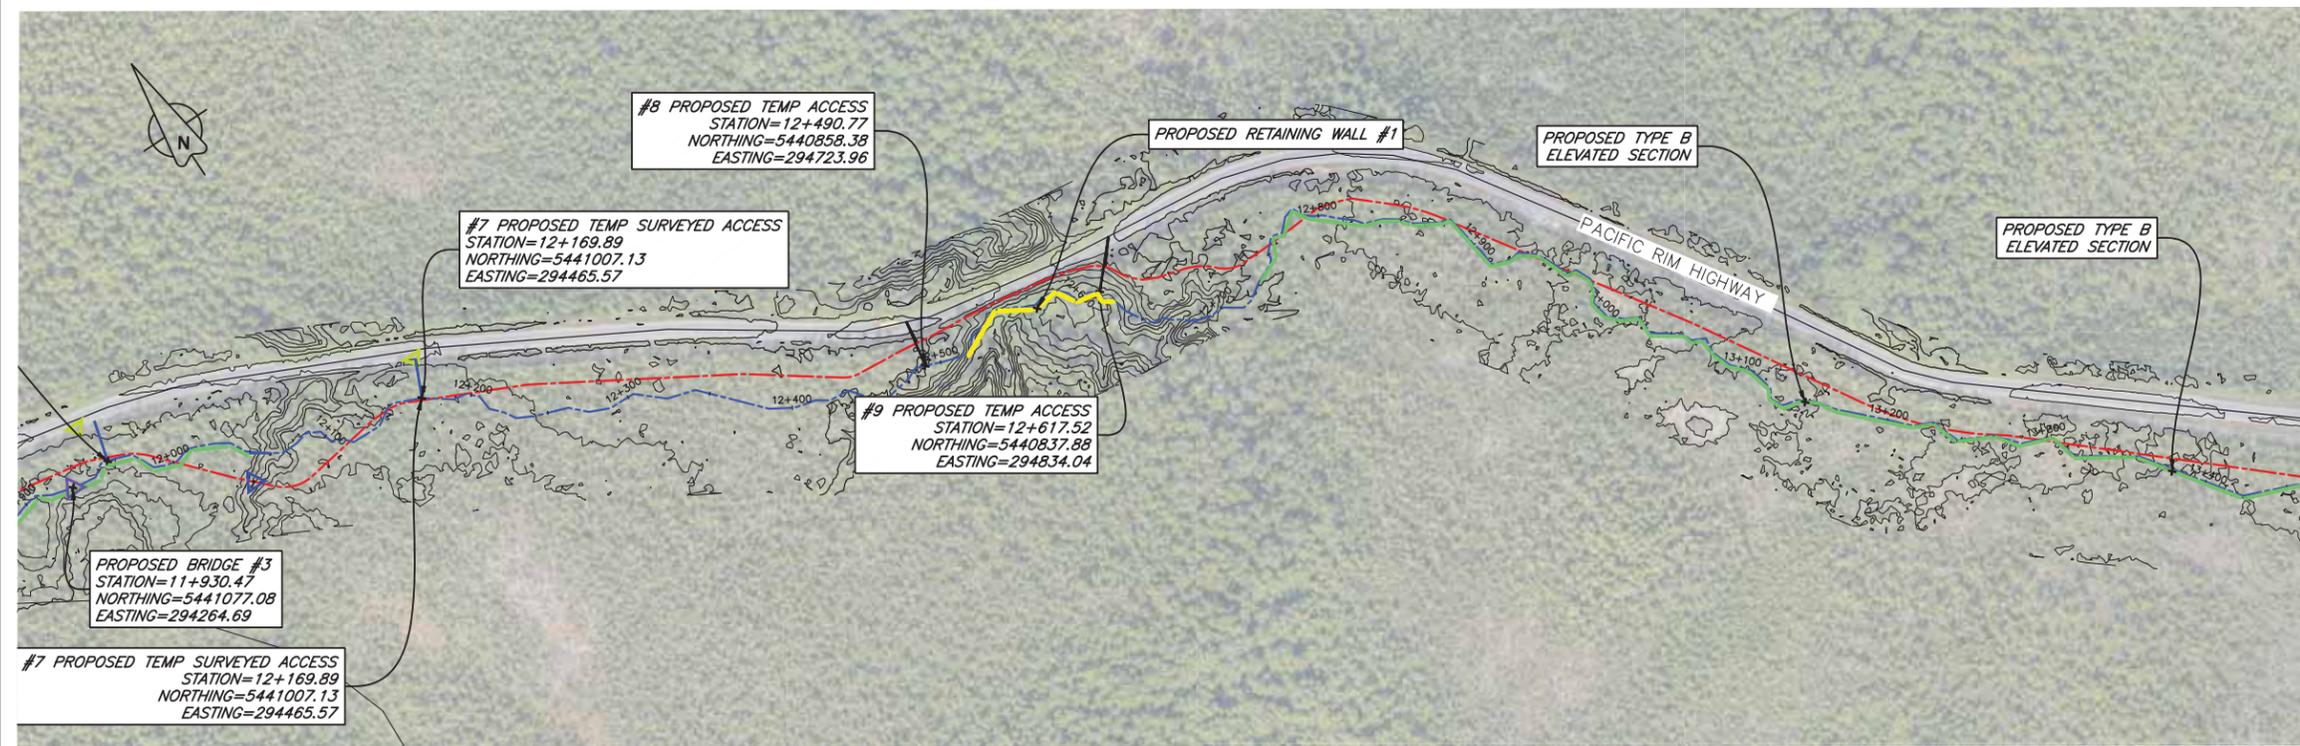


- PACIFIC TRAVERSE TRAIL GENERAL CLEARING NOTES:**
- SURVEY DATA IS BASED UPON THE UTM NAD83 COORDINATE SYSTEM.
 - THE CONTRACTOR SHALL CLEAR ALL TREES, BRANCHES, AND BRUSH FROM THE 5.2m WIDE ALIGNMENT EXCEPT WHERE SPECIFIED.
 - ALL STUMPS REMAINING SHALL BE CUT TO WITHIN 150mm OF THE GROUND.
 - MATERIAL OVER 200mm DIAMETER AND NOT DESIGNATED FOR SALVAGE SHALL BE LAID IN THE FOREST, OVER 5m FROM THE TRAIL CLEARING, AND IN FULL CONTACT WITH THE GROUND.
 - MATERIAL OVER 200mm DIAMETER DESIGNATED FOR SALVAGE SHALL BE REMOVED AND STORED IN COMBERS BEACH PARKING LOT.


- EXISTING FALLEN GROUND DEBRIS SHALL BE CLEARED FROM THE 5.2m WIDE ALIGNMENT AND SLOPED AWAY FROM TRAIL AT 1:1 (SEE TYPICAL SECTION).
- DANGER TREES SHALL BE FELLED BY THE CONTRACTOR.
- THE CONTRACTOR SHALL SUPPLY TRAFFIC CONTROL (SIGNING, FLAGGERS) ON ROADS AND HIGHWAYS WHEN WORKING ADJACENT TO HIGHWAYS.
- THE CONTRACTOR SHALL ADHERE TO ALL ENVIRONMENTAL REGULATIONS AS SPECIFIED IN THE CONTRACT.
- NO DEBRIS OR EQUIPMENT SHALL BE DEPOSITED INTO STANDING OR RUNNING WATER.
- THE TRAIL ALIGNMENT SHOWN IS APPROXIMATE WITH FINAL ALIGNMENT ESTABLISHED IN THE FIELD BY THE DEPARTMENTAL REPRESENTATIVE.

LEGEND


- PRELIMINARY ALIGNMENT
- FLAGGED ALIGNMENT
- TYPE A ELEVATED SECTION (UPDATED)
- TYPE B ELEVATED SECTION (UPDATED)
- PROPOSED RETAINING WALL (UPDATED)
- ▲ PRELIMINARY BRIDGE LOCATION
- SURVEYED BRIDGE LOCATION
- ACCESS CONTROL GATE
- ▼ TEMP ACCESS SURVEYED LOCATION

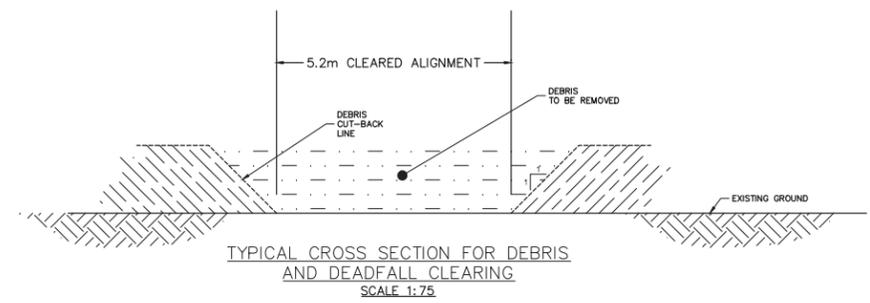

0:\T\081570 - PWGSC - 2016 - TOFINO - PACIFIC TRAVERSE TRAIL - SURVEY - 1:2000 - PLOTTED ON 2016/12/05 12:44pm BY P004436

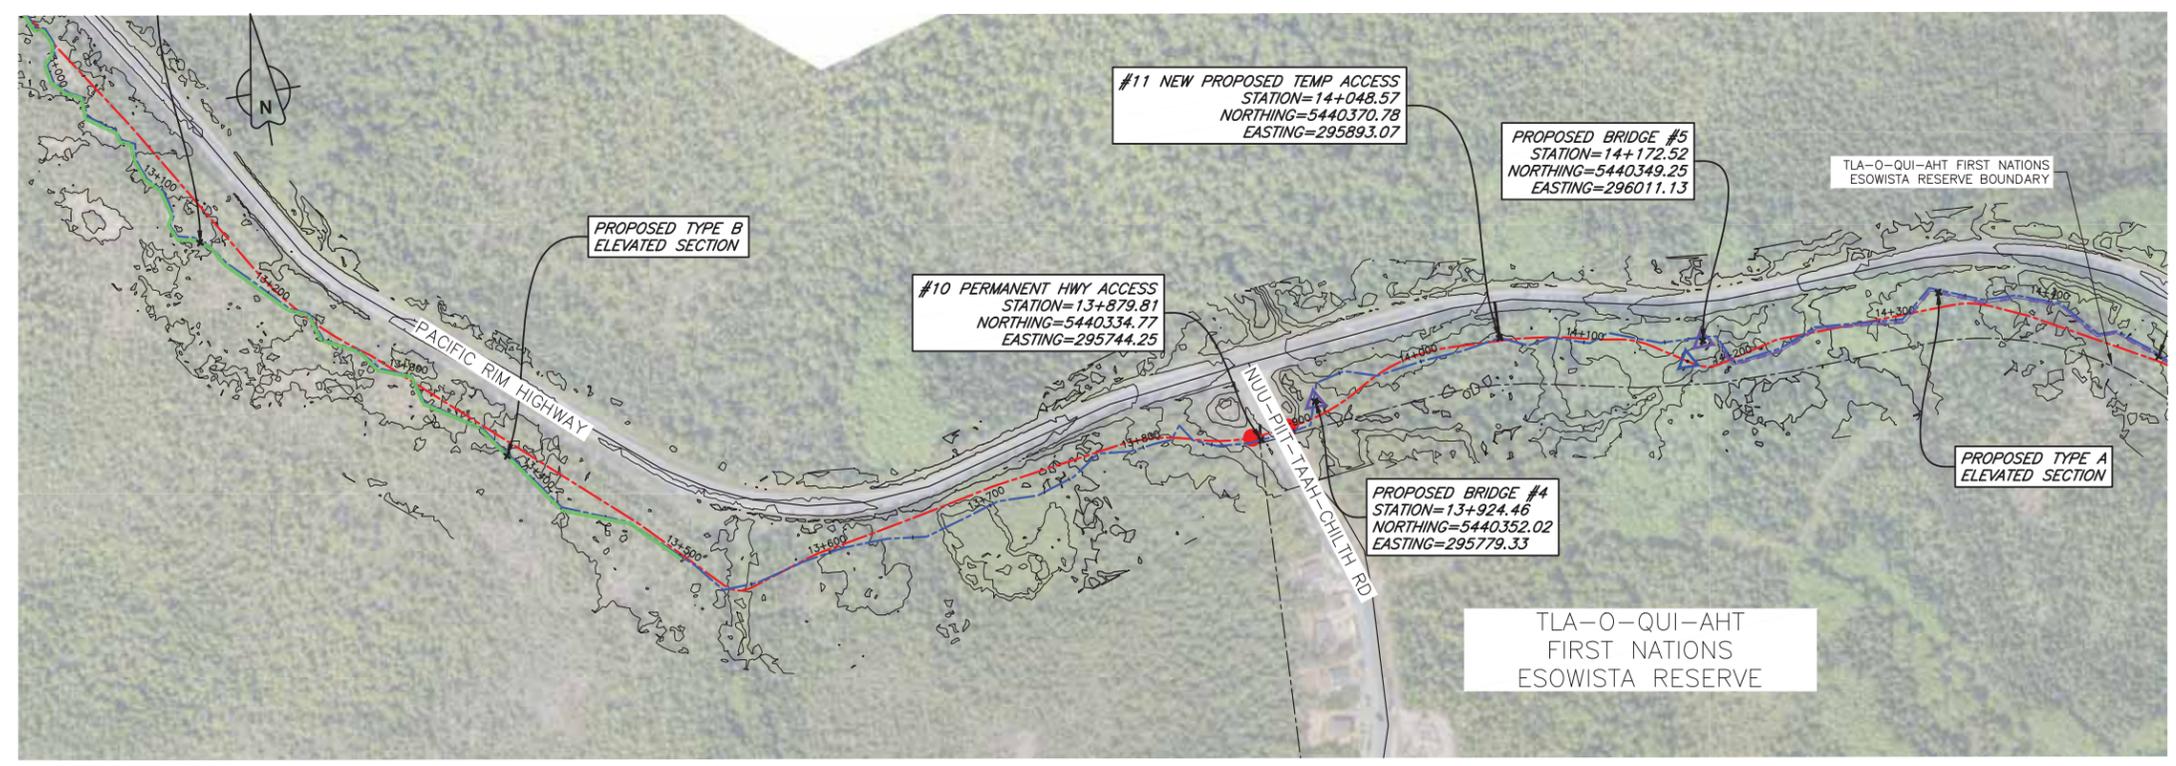

PLAN 1:2000

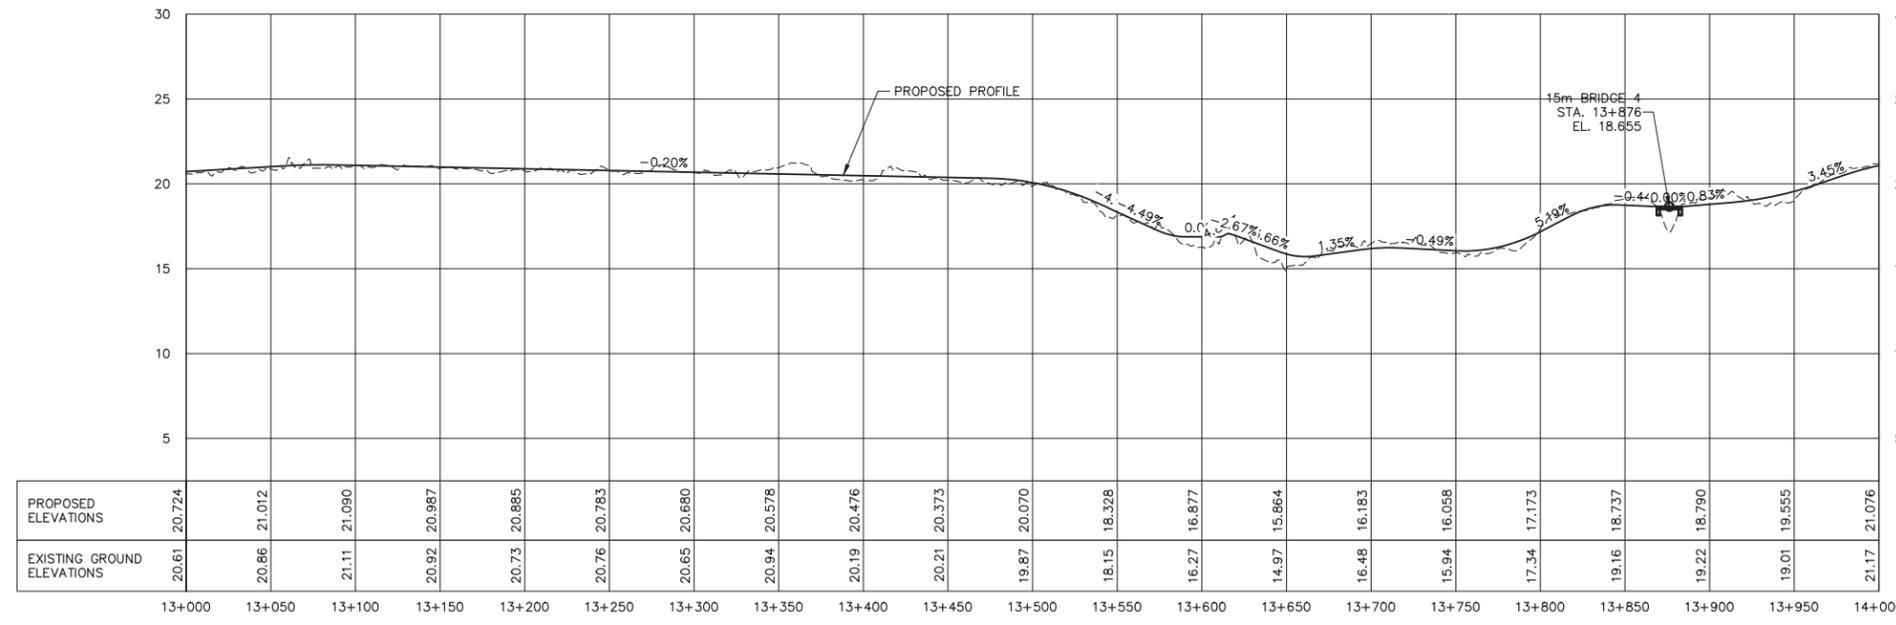

PRELIMINARY ALIGNMENT PROFILE 1:2000H & 1:200V


PACIFIC TRAVERSE TRAIL GENERAL CLEARING NOTES:

- SURVEY DATA IS BASED UPON THE UTM NAD83 COORDINATE SYSTEM.
- THE CONTRACTOR SHALL CLEAR ALL TREES, BRANCHES, AND BRUSH FROM THE 5.2m WIDE ALIGNMENT EXCEPT WHERE SPECIFIED.
- ALL STUMPS REMAINING SHALL BE CUT TO WITHIN 150mm OF THE GROUND.
- MATERIAL OVER 200mm DIAMETER AND NOT DESIGNATED FOR SALVAGE SHALL BE LAID IN THE FOREST, OVER 5m FROM THE TRAIL CLEARING, AND IN FULL CONTACT WITH THE GROUND.
- MATERIAL OVER 200mm DIAMETER DESIGNATED FOR SALVAGE SHALL BE REMOVED AND STORED IN COMBERS BEACH PARKING LOT.

- EXISTING FALLEN GROUND DEBRIS SHALL BE CLEARED FROM THE 5.2m WIDE ALIGNMENT AND SLOPED AWAY FROM TRAIL AT 1:1 (SEE TYPICAL SECTION).
- DANGER TREES SHALL BE FELLED BY THE CONTRACTOR.
- THE CONTRACTOR SHALL SUPPLY TRAFFIC CONTROL (SIGNING, FLAGGERS) ON ROADS AND HIGHWAYS WHEN WORKING ADJACENT TO HIGHWAYS.
- THE CONTRACTOR SHALL ADHERE TO ALL ENVIRONMENTAL REGULATIONS AS SPECIFIED IN THE CONTRACT.
- NO DEBRIS OR EQUIPMENT SHALL BE DEPOSITED INTO STANDING OR RUNNING WATER.
- THE TRAIL ALIGNMENT SHOWN IS APPROXIMATE WITH FINAL ALIGNMENT ESTABLISHED IN THE FIELD BY THE DEPARTMENTAL REPRESENTATIVE.

LEGEND

- PRELIMINARY ALIGNMENT
- FLAGGED ALIGNMENT
- TYPE A ELEVATED SECTION (UPDATED)
- TYPE B ELEVATED SECTION (UPDATED)
- PROPOSED RETAINING WALL (UPDATED)
- PRELIMINARY BRIDGE LOCATION
- SURVEYED BRIDGE LOCATION
- ACCESS CONTROL GATE
- TEMP ACCESS SURVEYED LOCATION

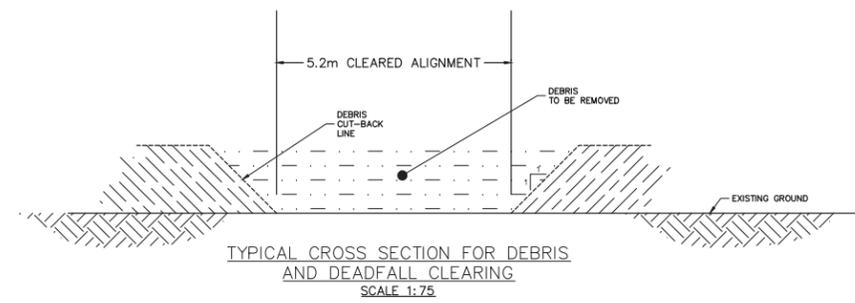

Revision/Revisions	Description/Description	Date/Date
5	---	---
4	---	---
3	ISSUED FOR TENDER REVIEW	05/12/2016
2	ISSUED FOR TENDER REVIEW	23/11/2016
1	ISSUED FOR TENDER REVIEW	30/09/2016
0	50% SUBMISSION	15/08/2016

Client/client	
Parks Canada Agency	L'Agence Parcs Canada
Western and Northern Region	Ouest et Nord du Canada


Project title/Titre du projet
TOFINO, BC

PACIFIC RIM NATIONAL PARK RESERVE
PACIFIC TRAVERSE TRAIL

Consultant Signature Only		
Designed by/Concept par DON CHALMERS / 2016-11		
Drawn by/Dessiné par DAVID COX / 2016-11		
PWGSC Project Manager/Administrateur de Projets TPSGC TOM DUNPHY		
Regional Manager, Architectural and Engineering Services Gestionnaire régionale, Services d'architecture et de génie, TPSGC PREEETIPAL PAUL		
Drawing title/Titre du dessin PACIFIC TRAVERSE TRAIL CLEARING PLAN		
STA 13+000 TO STA 14+000		
Project No./No. du projet R.081570.001	Sheet/Fauille C-4 OF 29	Revision no./La Révision no. 3

0:\T\A\03271 - PWGSC - 2016 - TOFINO - PACIFIC TRAVERSE TRAIL\WORKS\03271-PT-SHEETS-1-3 C.AS\DWG_PLOTTED ON 2016/12/05 12:46pm BY P004476



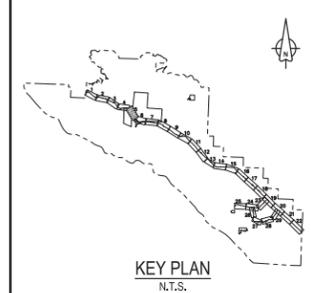

Revision/	Description/Description	Date/Date
5	----	----
4	----	----
3	----	----
2	ISSUED FOR TENDER REVIEW	23/11/2016
1	ISSUED FOR TENDER REVIEW	20/09/2014
0	50% SUBMISSION	15/08/2016

Client/client
Parks Canada L'Agence Parcs Canada
 Western and Northern Region Ouest et Nord du Canada

Project title/Titre du projet
TOFINO, BC
PACIFIC RIM NATIONAL PARK RESERVE
PACIFIC TRAVERSE TRAIL



Consultant Signature Only

Designed by/Concept par
 DON CHALMERS / 2016-11
 Drawn by/Dessiné par
 DAVID COX / 2016-11
 PWGSC Project Manager/Administrateur de Projets TPSGC
 TOM DUNPHY

Regional Manager, Architectural and Engineering Services
 Gestionnaire régionale, Services d'architecture et de génie, TPSGC
 PREETIPAL PAUL

Drawing title/Titre du dessin
PACIFIC TRAVERSE TRAIL
CLEARING PLAN
 STA 14+000 TO STA 15+000

Project No./No. du projet	Sheet/Feuille	Revision no./La Révision no.
R.081570.001	C-5 OF 29	3

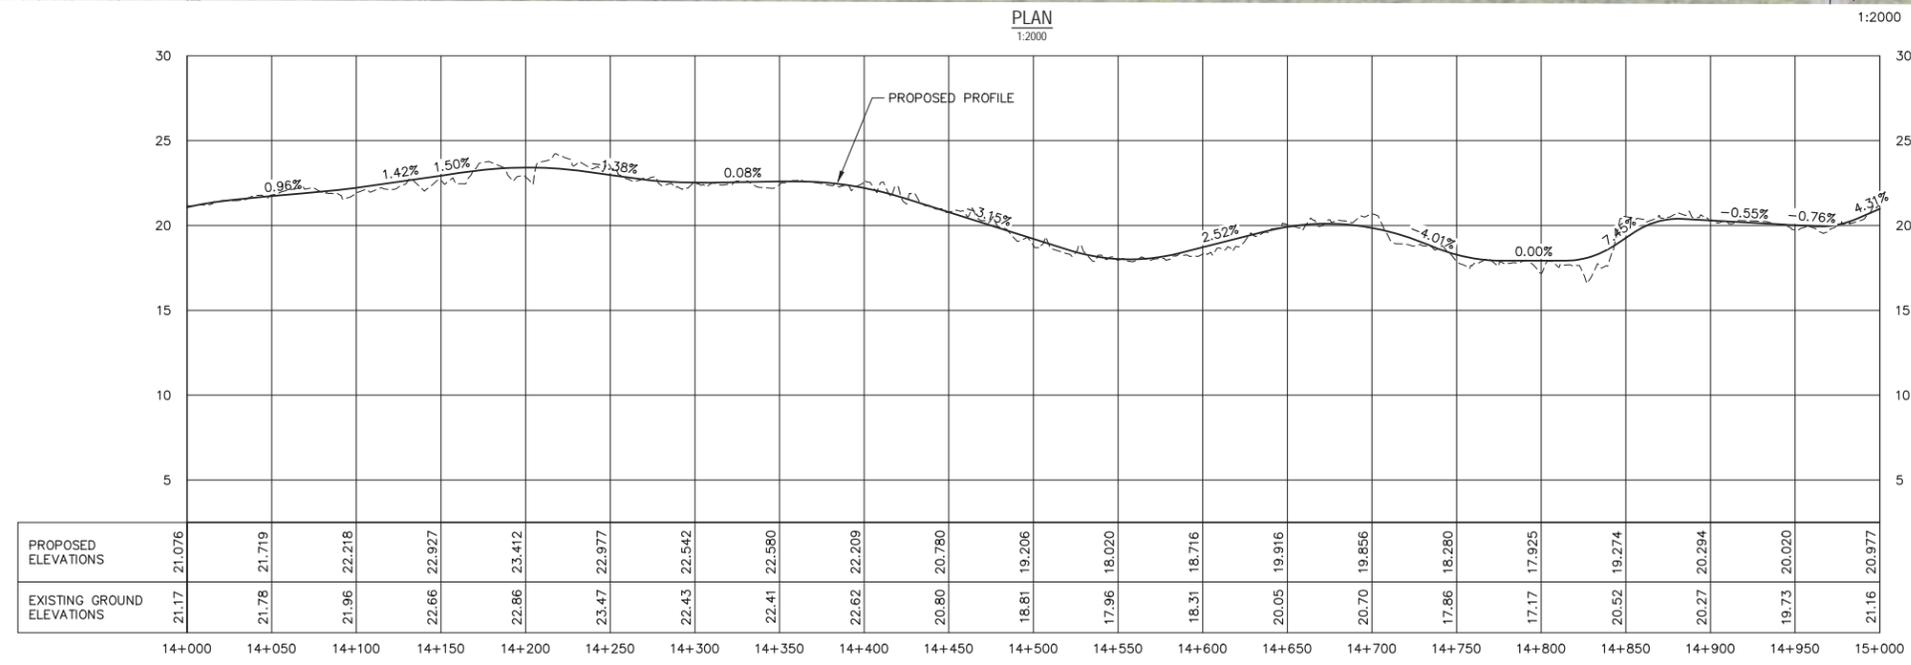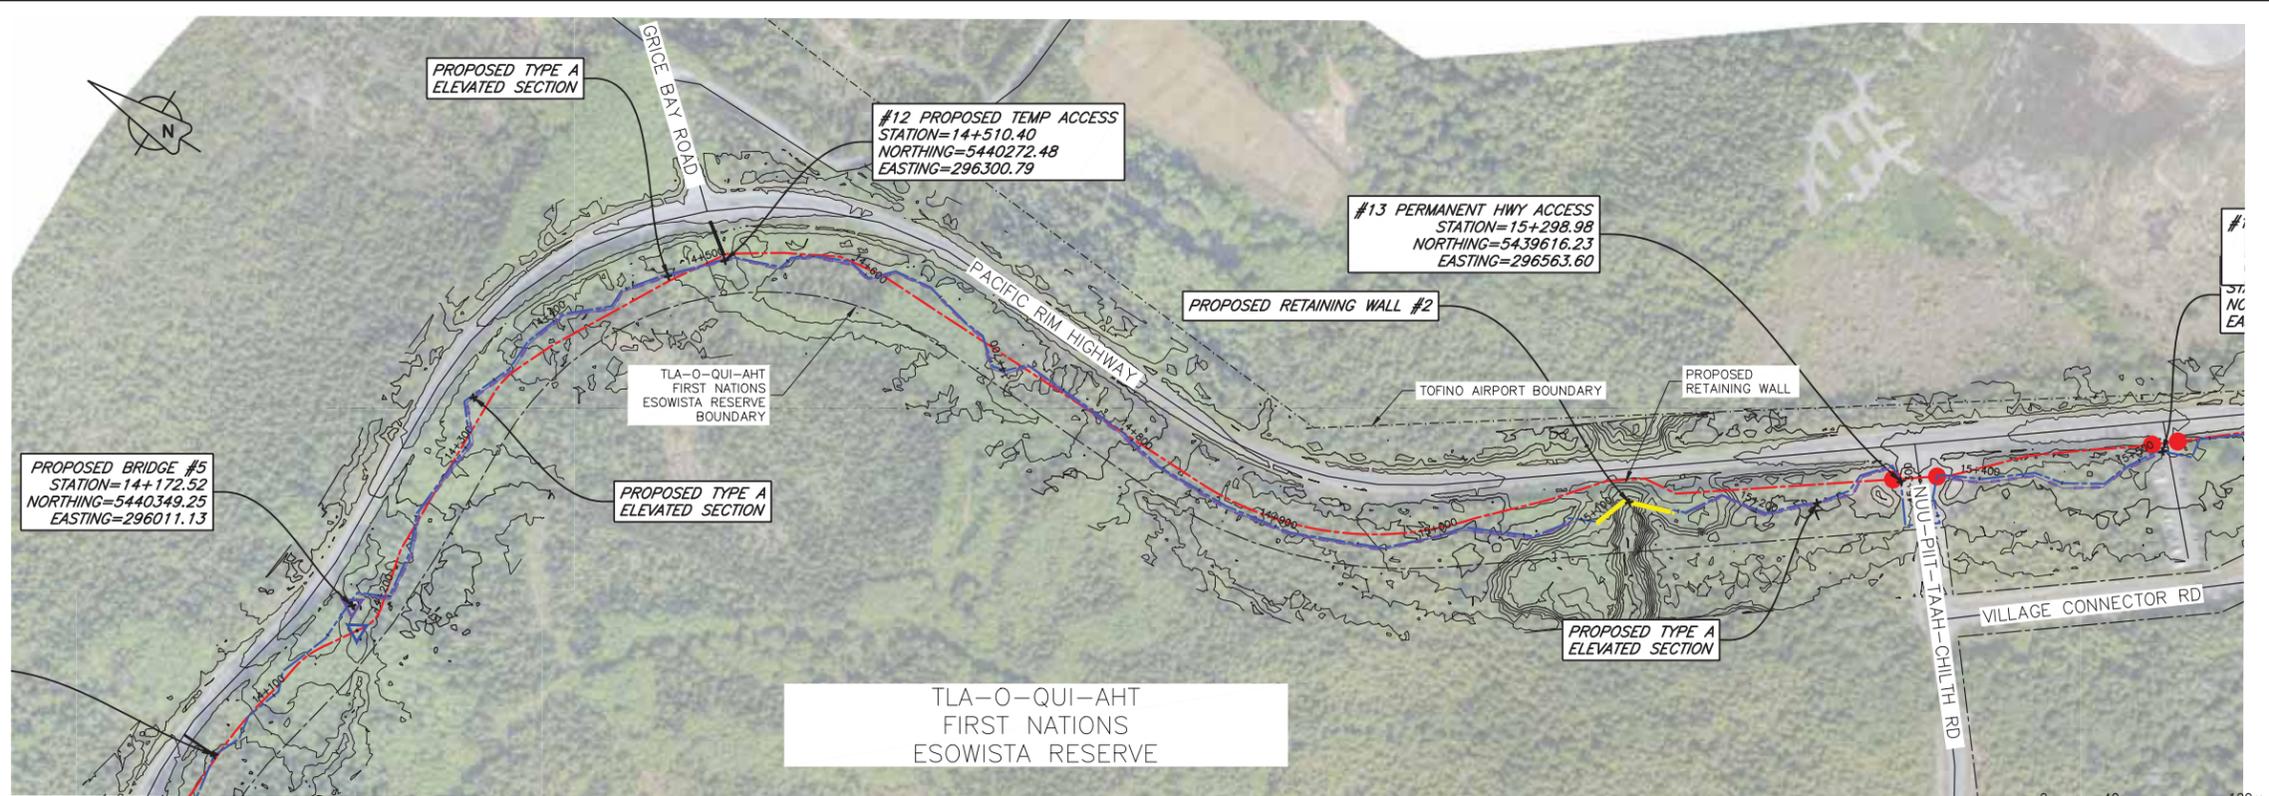


- PACIFIC TRAVERSE TRAIL GENERAL CLEARING NOTES:**
- SURVEY DATA IS BASED UPON THE UTM NAD83 COORDINATE SYSTEM.
 - THE CONTRACTOR SHALL CLEAR ALL TREES, BRANCHES, AND BRUSH FROM THE 5.2m WIDE ALIGNMENT EXCEPT WHERE SPECIFIED.
 - ALL STUMPS REMAINING SHALL BE CUT TO WITHIN 150mm OF THE GROUND.
 - MATERIAL OVER 200mm DIAMETER AND NOT DESIGNATED FOR SALVAGE SHALL BE LAID IN THE FOREST, OVER 5m FROM THE TRAIL CLEARING, AND IN FULL CONTACT WITH THE GROUND.
 - MATERIAL OVER 200mm DIAMETER DESIGNATED FOR SALVAGE SHALL BE REMOVED AND STORED IN COMBERS BEACH PARKING LOT.

- EXISTING FALLEN GROUND DEBRIS SHALL BE CLEARED FROM THE 5.2m WIDE ALIGNMENT AND SLOPED AWAY FROM TRAIL AT 1:1 (SEE TYPICAL SECTION).
- DANGER TREES SHALL BE FELLED BY THE CONTRACTOR.
- THE CONTRACTOR SHALL SUPPLY TRAFFIC CONTROL (SIGNING, FLAGGERS) ON ROADS AND HIGHWAYS WHEN WORKING ADJACENT TO HIGHWAYS.
- THE CONTRACTOR SHALL ADHERE TO ALL ENVIRONMENTAL REGULATIONS AS SPECIFIED IN THE CONTRACT.
- NO DEBRIS OR EQUIPMENT SHALL BE DEPOSITED INTO STANDING OR RUNNING WATER.
- THE TRAIL ALIGNMENT SHOWN IS APPROXIMATE WITH FINAL ALIGNMENT ESTABLISHED IN THE FIELD BY THE DEPARTMENTAL REPRESENTATIVE.


LEGEND

- PRELIMINARY ALIGNMENT
- FLAGGED ALIGNMENT
- TYPE A ELEVATED SECTION (UPDATED)
- TYPE B ELEVATED SECTION (UPDATED)
- PROPOSED RETAINING WALL (UPDATED)
- ▲ PRELIMINARY BRIDGE LOCATION
- ▲ SURVEYED BRIDGE LOCATION
- ACCESS CONTROL GATE
- ▼ TEMP ACCESS SURVEYED LOCATION



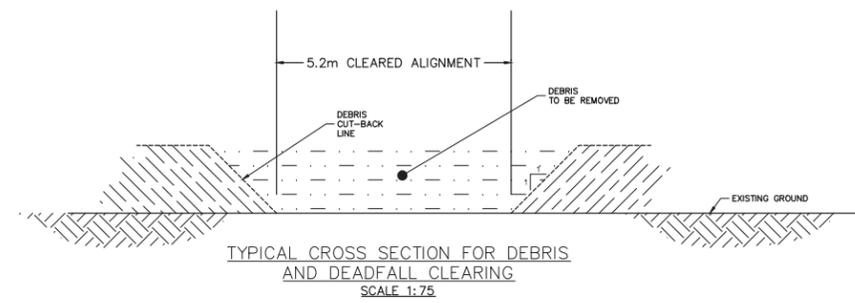


0:\T\A\03271 - PWGSC - 2016-10\PACIFIC TRAVERSE TRAIL\SURVEY\03271-PT-SHEETS-1-3_C_A50W6.PLOT DATED ON 2016/12/05 12:46pm BY P004476



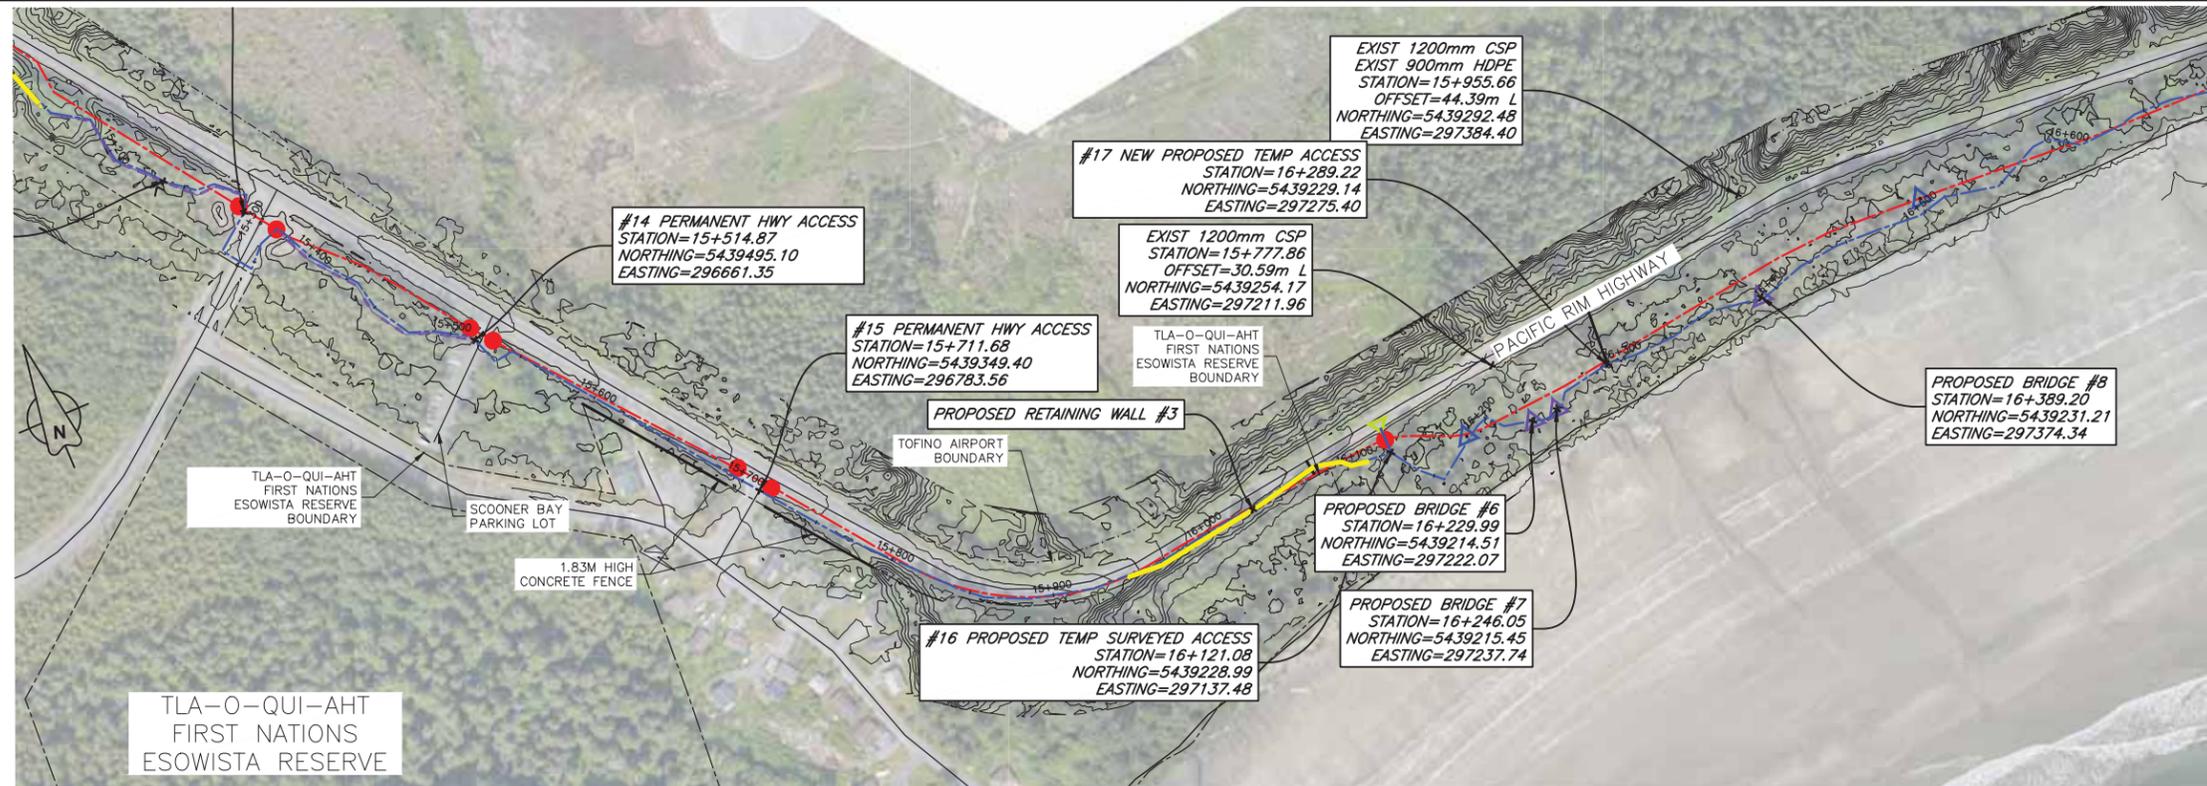

PLAN
1:2000

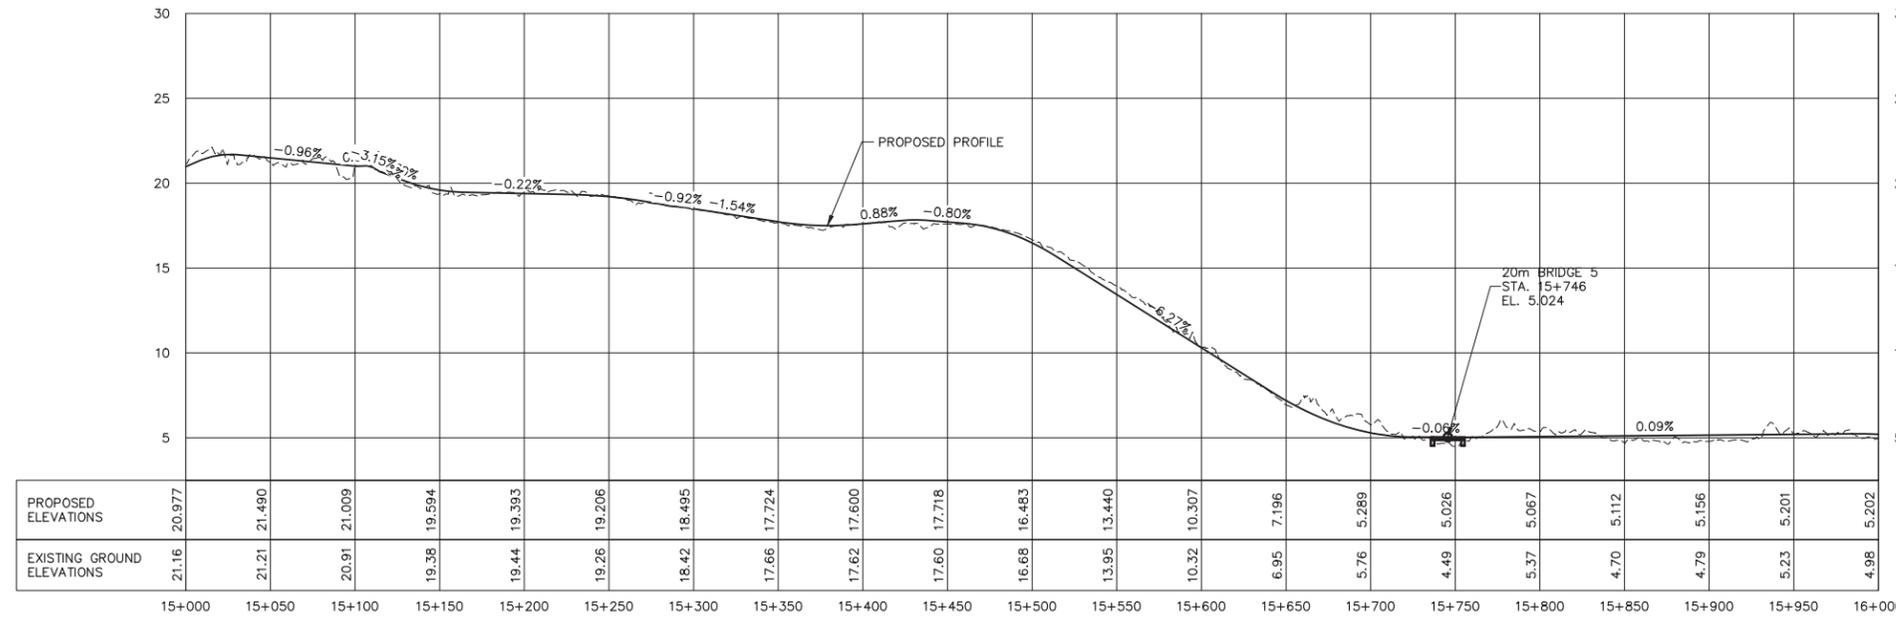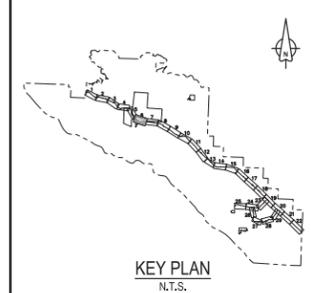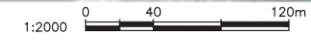

PRELIMINARY ALIGNMENT PROFILE
1:2000H & 1:200V


PACIFIC TRAVERSE TRAIL GENERAL CLEARING NOTES:

- SURVEY DATA IS BASED UPON THE UTM NAD83 COORDINATE SYSTEM.
- THE CONTRACTOR SHALL CLEAR ALL TREES, BRANCHES, AND BRUSH FROM THE 5.2m WIDE ALIGNMENT EXCEPT WHERE SPECIFIED.
- ALL STUMPS REMAINING SHALL BE CUT TO WITHIN 150mm OF THE GROUND.
- MATERIAL OVER 200mm DIAMETER AND NOT DESIGNATED FOR SALVAGE SHALL BE LAID IN THE FOREST, OVER 5m FROM THE TRAIL CLEARING, AND IN FULL CONTACT WITH THE GROUND.
- MATERIAL OVER 200mm DIAMETER DESIGNATED FOR SALVAGE SHALL BE REMOVED AND STORED IN COMBERS BEACH PARKING LOT.

- EXISTING FALLEN GROUND DEBRIS SHALL BE CLEARED FROM THE 5.2m WIDE ALIGNMENT AND SLOPED AWAY FROM TRAIL AT 1:1 (SEE TYPICAL SECTION).
- DANGER TREES SHALL BE FELLED BY THE CONTRACTOR.
- THE CONTRACTOR SHALL SUPPLY TRAFFIC CONTROL (SIGNING, FLAGGERS) ON ROADS AND HIGHWAYS WHEN WORKING ADJACENT TO HIGHWAYS.
- THE CONTRACTOR SHALL ADHERE TO ALL ENVIRONMENTAL REGULATIONS AS SPECIFIED IN THE CONTRACT.
- NO DEBRIS OR EQUIPMENT SHALL BE DEPOSITED INTO STANDING OR RUNNING WATER.
- THE TRAIL ALIGNMENT SHOWN IS APPROXIMATE WITH FINAL ALIGNMENT ESTABLISHED IN THE FIELD BY THE DEPARTMENTAL REPRESENTATIVE.

LEGEND

- PRELIMINARY ALIGNMENT
- FLAGGED ALIGNMENT
- TYPE A ELEVATED SECTION (UPDATED)
- TYPE B ELEVATED SECTION (UPDATED)
- PROPOSED RETAINING WALL (UPDATED)
- PRELIMINARY BRIDGE LOCATION
- SURVEYED BRIDGE LOCATION
- ACCESS CONTROL GATE
- TEMP ACCESS SURVEYED LOCATION

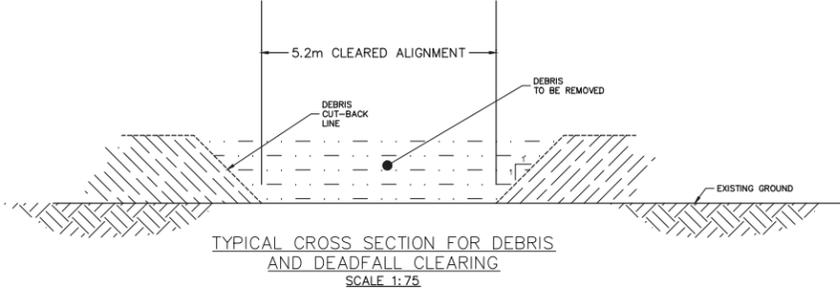

Revision/Revisions	Description/Description	Date/Date
5	---	---
4	---	---
3	ISSUED FOR TENDER REVIEW	05/12/2016
2	ISSUED FOR TENDER REVIEW	23/11/2016
1	ISSUED FOR TENDER REVIEW	20/09/2016
0	50% SUBMISSION	15/08/2016

	Parks Canada Agency	L'Agence Parcs Canada
	Western and Northern Region	Ouest et Nord du Canada




Project title/Titre du projet
TOFINO, BC

PACIFIC RIM NATIONAL PARK RESERVE
PACIFIC TRAVERSE TRAIL

Consultant Signature Only		
Designed by/Concept par DON CHALMERS / 2016-11		
Drawn by/Dessiné par DAVID COX / 2016-11		
PWGSC Project Manager/Administrateur de Projets TPSGC TOM DUNPHY		
Regional Manager, Architectural and Engineering Services Gestionnaire régionale, Services d'architecture et de génie, TPSGC PREETIPAL PAUL		
Drawing title/Titre du dessin PACIFIC TRAVERSE TRAIL CLEARING PLAN		
STA 15+000 TO STA 16+000		
Project No./No. du projet R.081570.001	Sheet/Feuille C-6 OF 29	Revision no./La Révision no. 3

O:\T\A\03271 - PWGSC - 2016-11\PROJECTS\TRAIL\TOFINO\03271-PT-01-SHEETS-1-1 C.AS\DWG_PLOTTED ON 2016/12/05 10:06am BY P004276



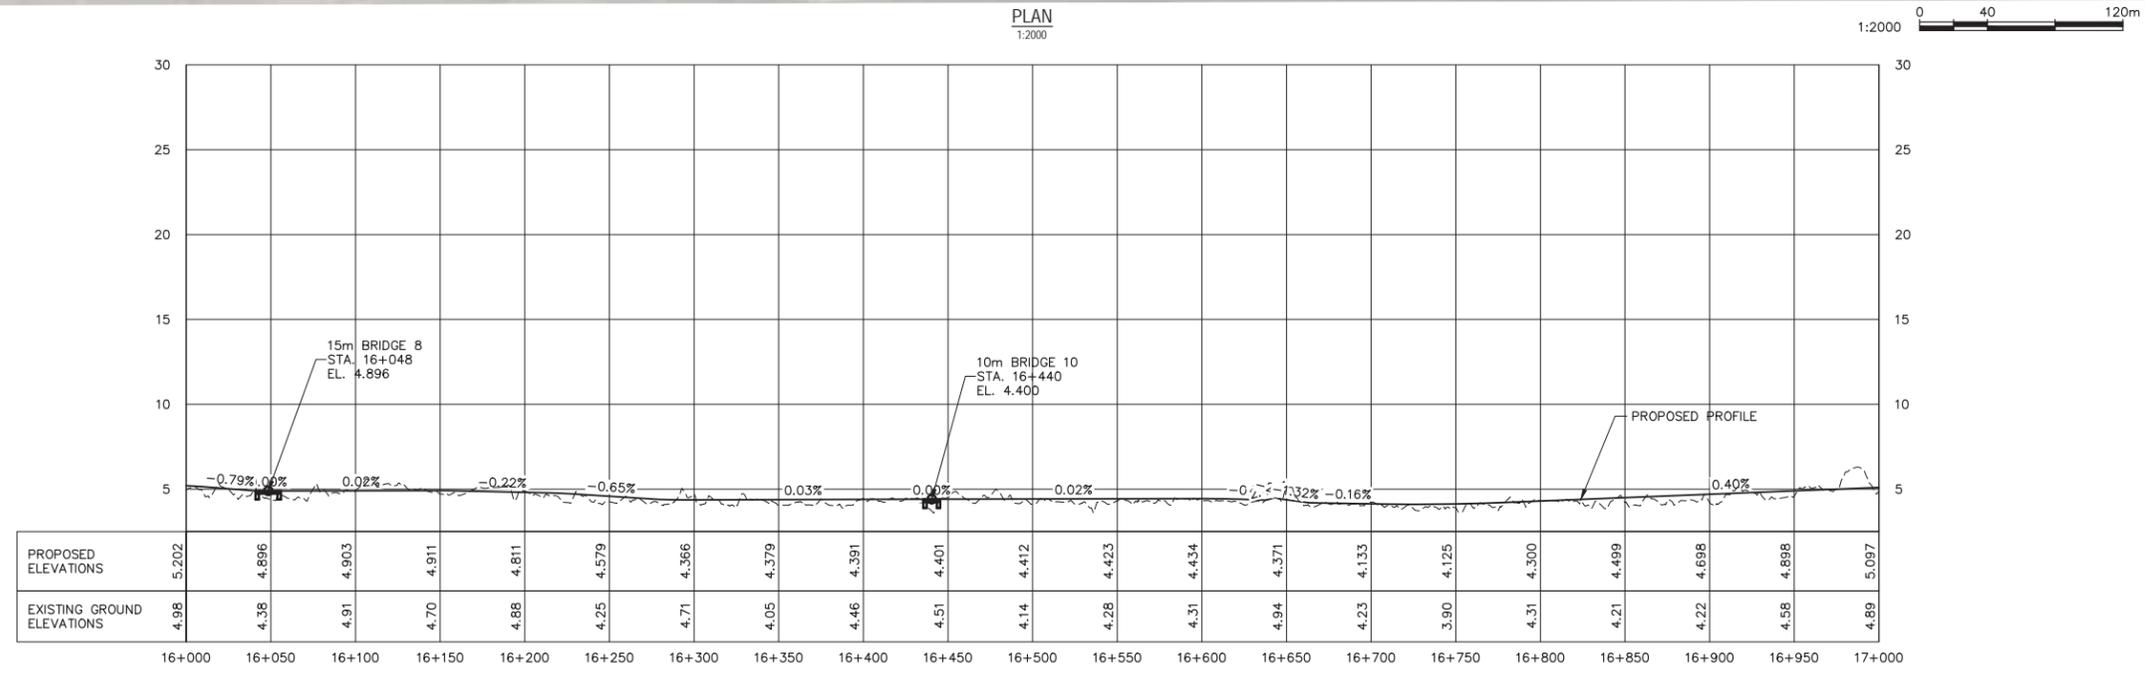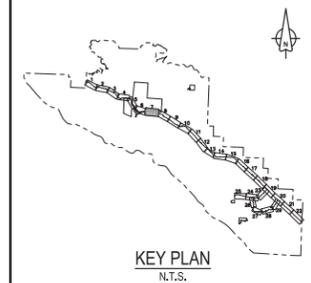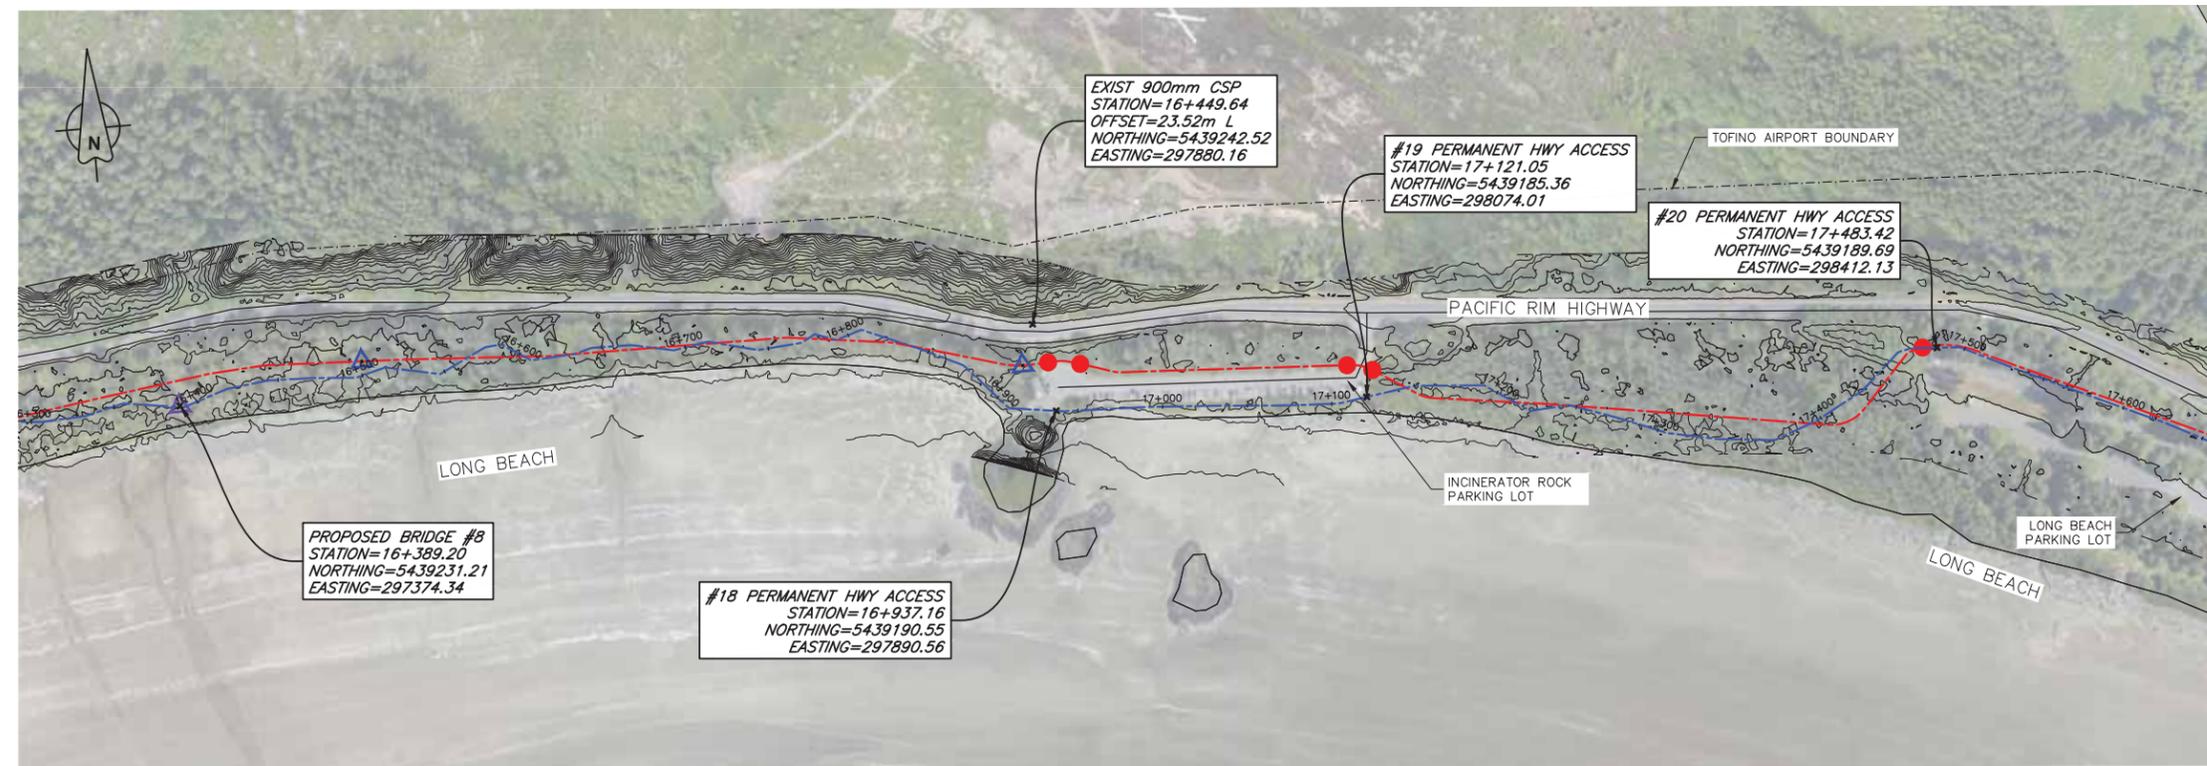


- PACIFIC TRAVERSE TRAIL GENERAL CLEARING NOTES:**
- SURVEY DATA IS BASED UPON THE UTM NAD83 COORDINATE SYSTEM.
 - THE CONTRACTOR SHALL CLEAR ALL TREES, BRANCHES, AND BRUSH FROM THE 5.2m WIDE ALIGNMENT EXCEPT WHERE SPECIFIED.
 - ALL STUMPS REMAINING SHALL BE CUT TO WITHIN 150mm OF THE GROUND.
 - MATERIAL OVER 200mm DIAMETER AND NOT DESIGNATED FOR SALVAGE SHALL BE LAID IN THE FOREST, OVER 5m FROM THE TRAIL CLEARING, AND IN FULL CONTACT WITH THE GROUND.
 - MATERIAL OVER 200mm DIAMETER DESIGNATED FOR SALVAGE SHALL BE REMOVED AND STORED IN COMBERS BEACH PARKING LOT.

- EXISTING FALLEN GROUND DEBRIS SHALL BE CLEARED FROM THE 5.2m WIDE ALIGNMENT AND SLOPED AWAY FROM TRAIL AT 1:1 (SEE TYPICAL SECTION).
- DANGER TREES SHALL BE FELLED BY THE CONTRACTOR.
- THE CONTRACTOR SHALL SUPPLY TRAFFIC CONTROL (SIGNING, FLAGGERS) ON ROADS AND HIGHWAYS WHEN WORKING ADJACENT TO HIGHWAYS.
- THE CONTRACTOR SHALL ADHERE TO ALL ENVIRONMENTAL REGULATIONS AS SPECIFIED IN THE CONTRACT.
- NO DEBRIS OR EQUIPMENT SHALL BE DEPOSITED INTO STANDING OR RUNNING WATER.
- THE TRAIL ALIGNMENT SHOWN IS APPROXIMATE WITH FINAL ALIGNMENT ESTABLISHED IN THE FIELD BY THE DEPARTMENTAL REPRESENTATIVE.

LEGEND

- PRELIMINARY ALIGNMENT
- FLAGGED ALIGNMENT
- TYPE A ELEVATED SECTION (UPDATED)
- TYPE B ELEVATED SECTION (UPDATED)
- PROPOSED RETAINING WALL (UPDATED)
- ▲ PRELIMINARY BRIDGE LOCATION
- ▲ SURVEYED BRIDGE LOCATION
- ACCESS CONTROL GATE
- ▼ TEMP ACCESS SURVEYED LOCATION

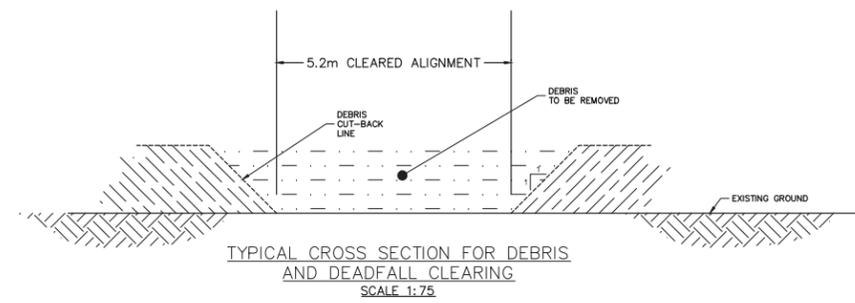

Revision/Revisions	Description/Description	Date/Date
5	---	---
4	---	---
3	ISSUED FOR TENDER REVIEW	05/12/2016
2	ISSUED FOR TENDER REVIEW	23/11/2016
1	ISSUED FOR TENDER REVIEW	30/09/2014
0	50% SUBMISSION	15/08/2016

Client/client
Parks Canada Agency / L'Agence Parcs Canada
 Western and Northern Region / Ouest et Nord du Canada

Project title/Titre du projet
TOFINO, BC
PACIFIC RIM NATIONAL PARK RESERVE
PACIFIC TRAVERSE TRAIL

Consultant Signature Only
 Designed by/Concept par: DON CHALMERS / 2016-11
 Drawn by/Dessiné par: DAVID COX / 2016-11
 PWGSC Project Manager/Administrateur de Projets TPSGC: TOM DUNPHY
 Regional Manager, Architectural and Engineering Services / Gestionnaire régionale, Services d'architecture et de génie, TPSGC: PREEETIPAL PAUL
 Drawing title/Titre du dessin
PACIFIC TRAVERSE TRAIL CLEARING PLAN
 STA 16+000 TO STA 17+000

Project No./No. du projet R.081570.001	Sheet/Feuille C-7 OF 29	Revision no./La Révision no. 3
---	-------------------------------	-----------------------------------

0:\T\081570 - PWGSC - 2016 - 03 - PACIFIC TRAVERSE TRAIL\WORKS\081570-PT-SHEETS-1-7_C_ASDWG_PLOTTED ON 2016/12/05 12:50pm BY: P004426

