






1
01 RACETRACK TABLES
 LOCATION PLAN - LEVEL L2 - SOUTH
 1:300

-  1 Person Rectangular Table - BCC-490
-  18 Person Racetrack Table - BCC-491

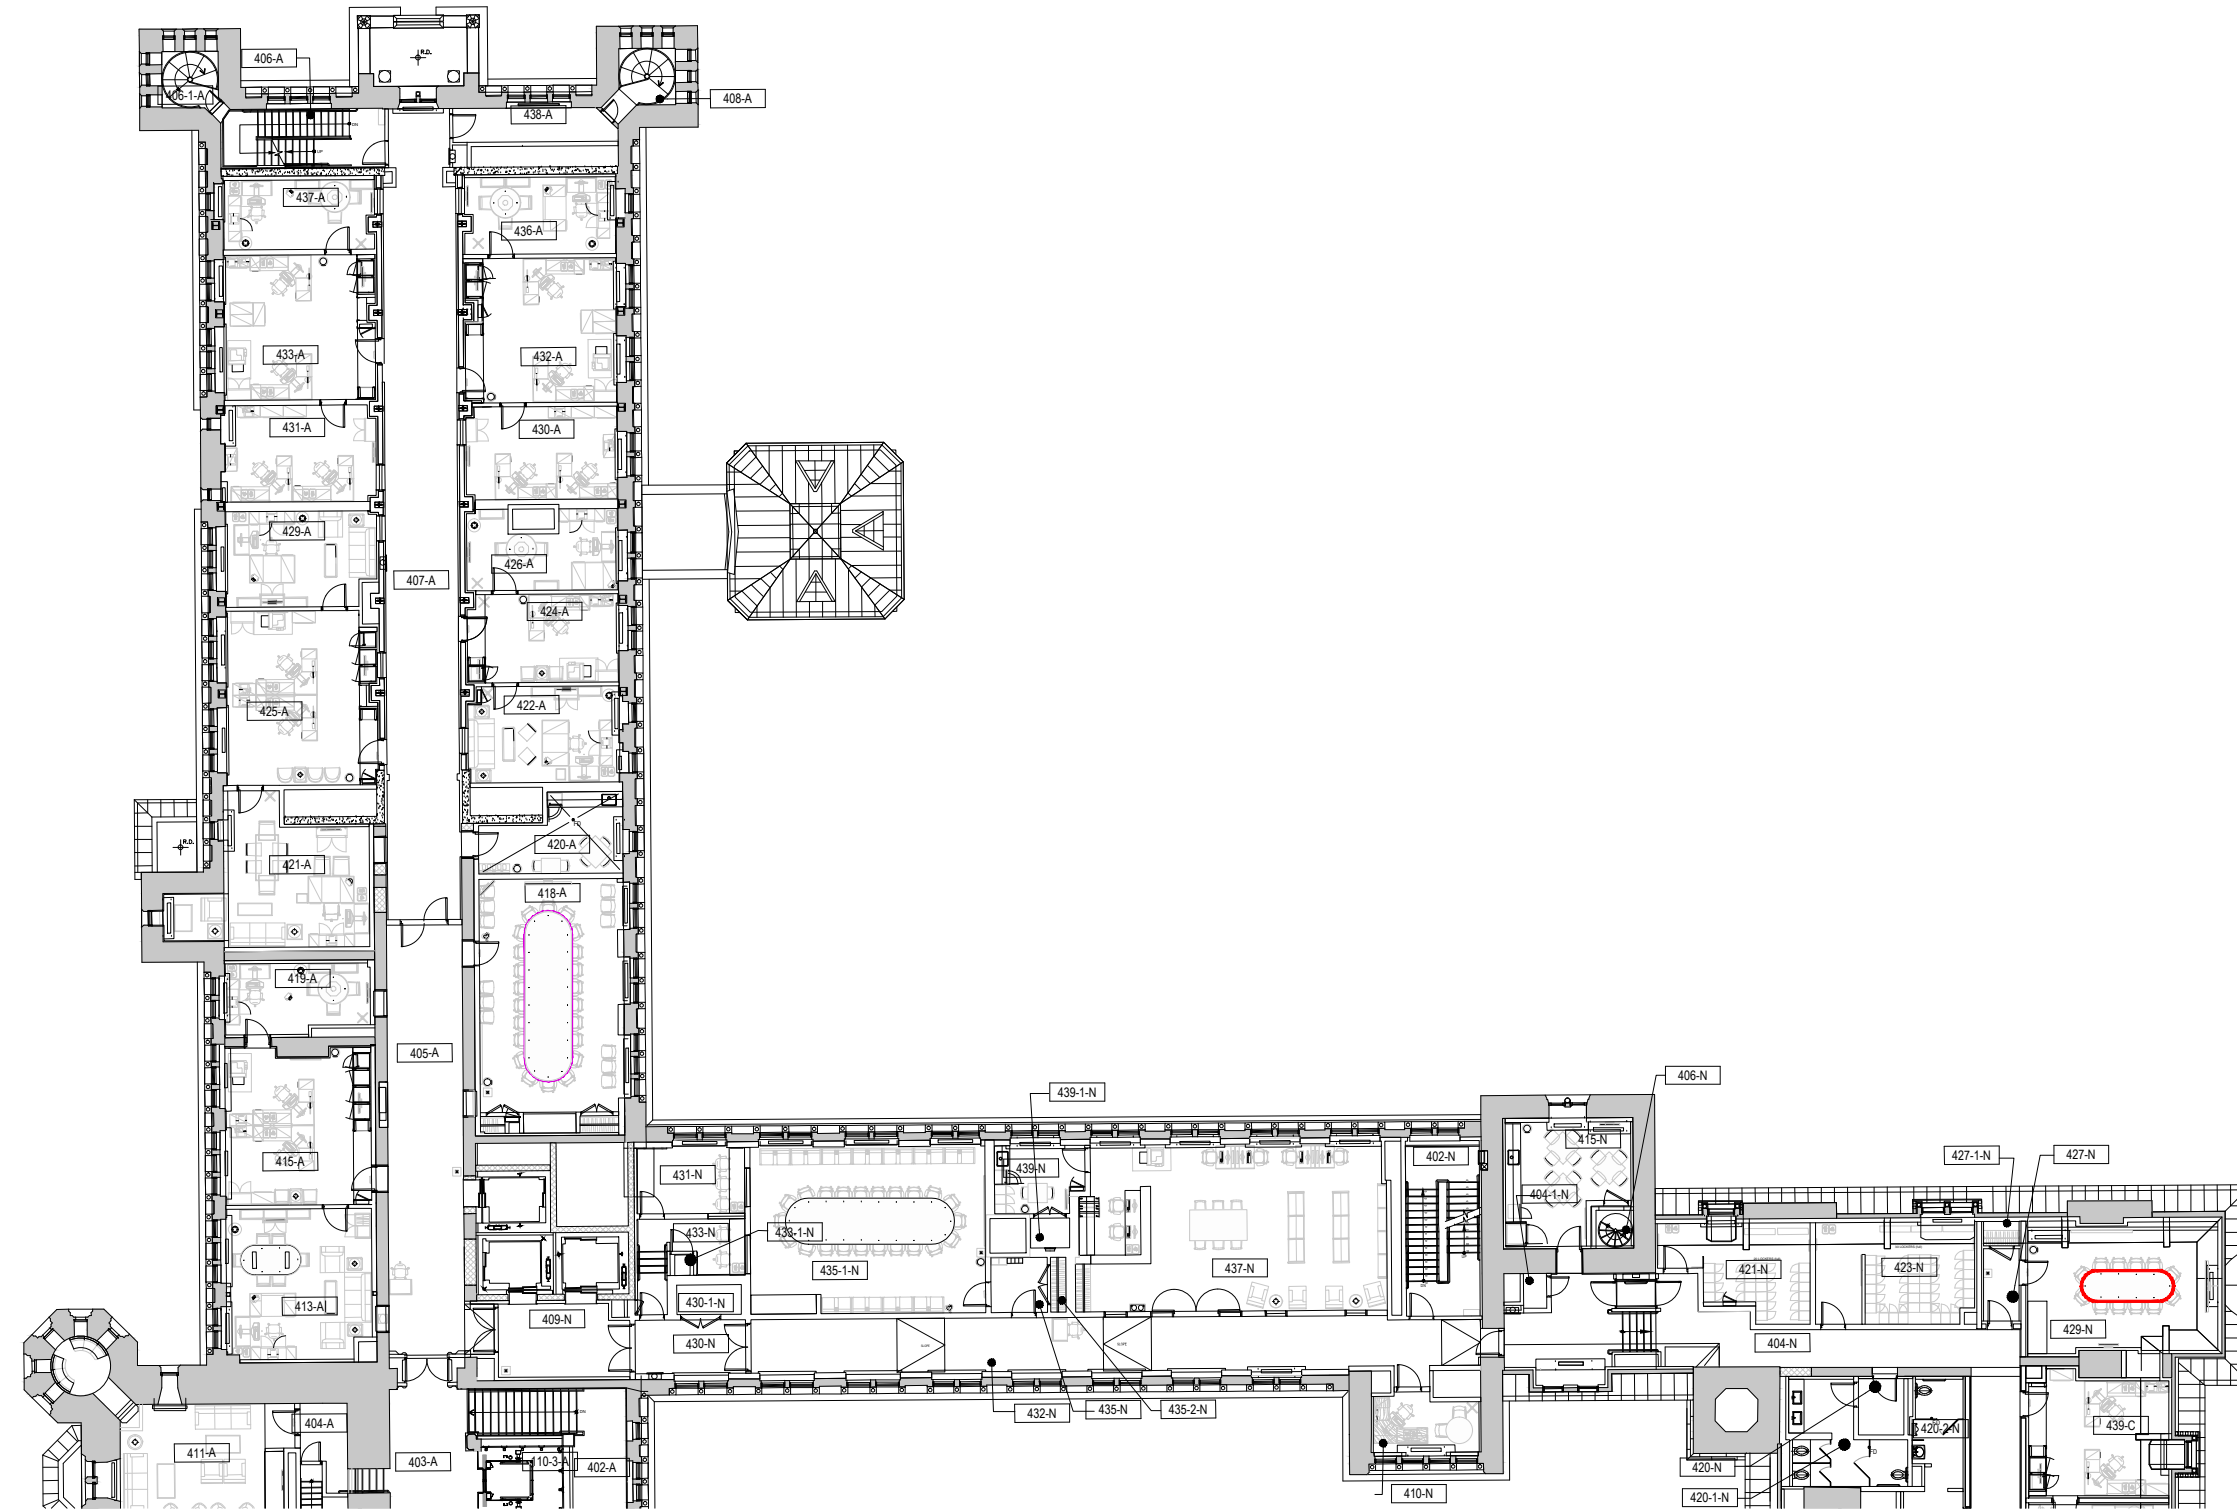


-  12 Person Racetrack Table - BCC-490
-  22 Person Racetrack Table - BCC-491

1
02 RACETRACK TABLES
 LOCATION PLAN - LEVEL L4 - NORTH
 1:300

FORMAT: TABLOID

1 : 300

LOCATION PLAN - LEVEL L4_NORTH - RACETRACK TABLES

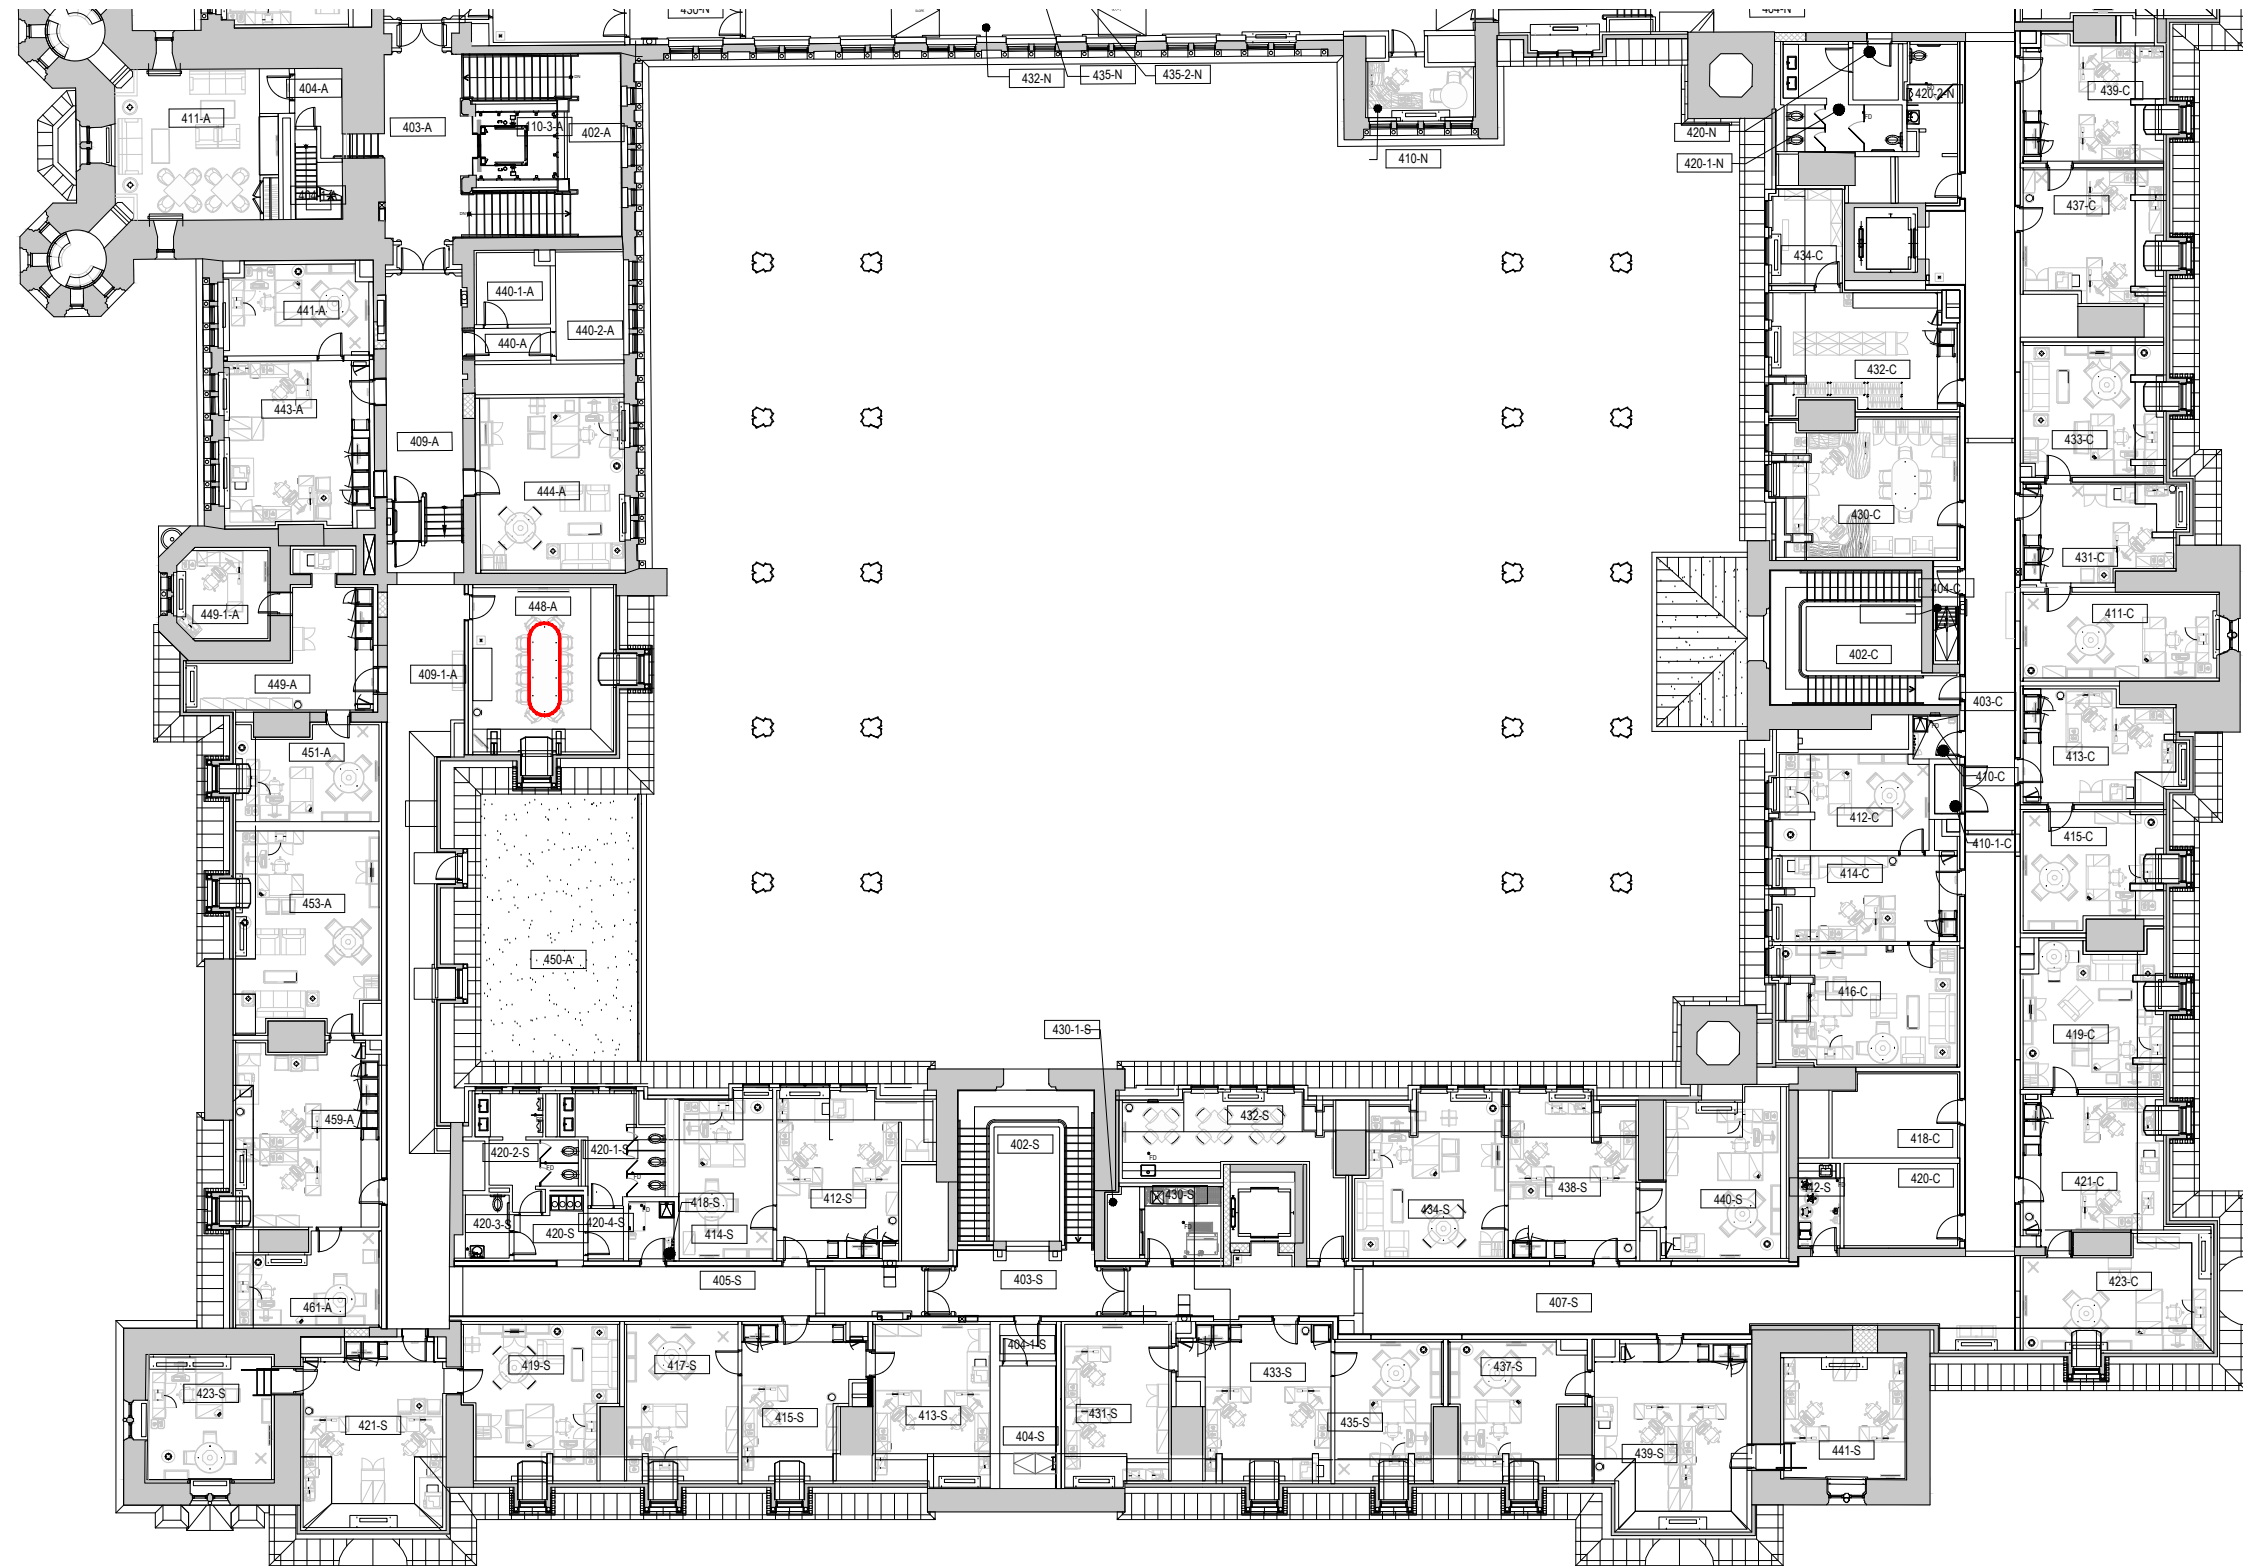

12 Person Racetrack Table -
BCC-490

1 RACETRACK TABLES
LOCATION PLAN - LEVEL L4 - SOUTH
03 1:300