



**RETURN BIDS TO:**  
**RETOURNER LES SOUMISSIONS À:**  
Public Works and Government Services Canada  
ATB Place North Tower  
10025 Jasper Avenue  
Edmonton  
Alberta  
T5J 1S6  
Bid Fax: (780) 497-3510

## SOLICITATION AMENDMENT MODIFICATION DE L'INVITATION

The referenced document is hereby revised; unless otherwise indicated, all other terms and conditions of the Solicitation remain the same.

Ce document est par la présente révisé; sauf indication contraire, les modalités de l'invitation demeurent les mêmes.

### Comments - Commentaires

Vendor/Firm Name and Address  
Raison sociale et adresse du  
fournisseur/de l'entrepreneur

Issuing Office - Bureau de distribution  
Public Works and Government Services Canada  
Northern Contaminated Site Program  
ATB Place North Tower  
10025 Jasper Avenue  
Edmonton  
Alberta  
T5J 1S6

<b>Title - Sujet</b> Garden River Remediation	
<b>Solicitation No. - N° de l'invitation</b> EW699-171528/A	<b>Amendment No. - N° modif.</b> 002
<b>Client Reference No. - N° de référence du client</b> PARKS EW699-171528	<b>Date</b> 2017-01-04
<b>GETS Reference No. - N° de référence de SEAG</b> PW-\$NCS-003-10933	
<b>File No. - N° de dossier</b> NCS-6-39181 (003)	<b>CCC No./N° CCC - FMS No./N° VME</b>
<b>Solicitation Closes - L'invitation prend fin</b> <b>at - à 02:00 PM</b> <b>on - le 2017-01-20</b>	<b>Time Zone</b> Fuseau horaire Mountain Standard Time MST
<b>F.O.B. - F.A.B.</b> <b>Plant-Usine:</b> <input type="checkbox"/> <b>Destination:</b> <input type="checkbox"/> <b>Other-Autre:</b> <input type="checkbox"/>	
<b>Address Enquiries to: - Adresser toutes questions à:</b> Bilous, Isabelle	<b>Buyer Id - Id de l'acheteur</b> ncs003
<b>Telephone No. - N° de téléphone</b> (780) 782-8714 ( )	<b>FAX No. - N° de FAX</b> (780) 497-3510
<b>Destination - of Goods, Services, and Construction:</b> <b>Destination - des biens, services et construction:</b>	

Instructions: See Herein

Instructions: Voir aux présentes

<b>Delivery Required - Livraison exigée</b>	<b>Delivery Offered - Livraison proposée</b>
<b>Vendor/Firm Name and Address</b> <b>Raison sociale et adresse du fournisseur/de l'entrepreneur</b>	
<b>Telephone No. - N° de téléphone</b> <b>Facsimile No. - N° de télécopieur</b>	
<b>Name and title of person authorized to sign on behalf of Vendor/Firm</b> <b>(type or print)</b> <b>Nom et titre de la personne autorisée à signer au nom du fournisseur/</b> <b>de l'entrepreneur (taper ou écrire en caractères d'imprimerie)</b>	
<b>Signature</b>	<b>Date</b>

Solicitation No. – N° de l'invitation  
EW699-171528/A

Amd. No. – N° de la modif  
002

Buyer ID – ID de l'acheteur  
ncs003

Client Ref No. – N° de réf/ du client  
PARKS EW699-171528

File No. – N° du dossier  
NCS-6-39181

---

This amendment is raised to modify solicitation EW699-171528/A as follows:

Add the Drawings specified in the Specification.

All other terms and conditions remain unchanged.

# GARDEN RIVER, WOOD BUFFALO NATIONAL PARK, AB

## CONTAMINATED SITE REMEDIATION PROJECT



### DRAWING LIST:

DRAWING No.:	DRAWING TITLE:	REVISION:
209.40380.00000.01	CELL A EXISTING CONDITIONS	B
209.40380.00000.02	FACILITY LAYOUT FOR CELL A	B
209.40380.00000.03	PROPOSED FINAL COVER CONTOURS FOR CELL A	B
209.40380.00000.04	SECTIONS AND TYPICAL DETAILS	B
209.40380.00000.05	DETAILS	B
209.40380.00000.06	OLD DUMP AREAS	B

PREPARED FOR:




Parks  
Canada


Parks  
Canada


PREPARED BY:



101-260 TOWN CENTRE BLVD  
MARKHAM  
ON L3R 8J8  
T: 905.415.7248  
F: 905.415.1019  
www.slrconsulting.com

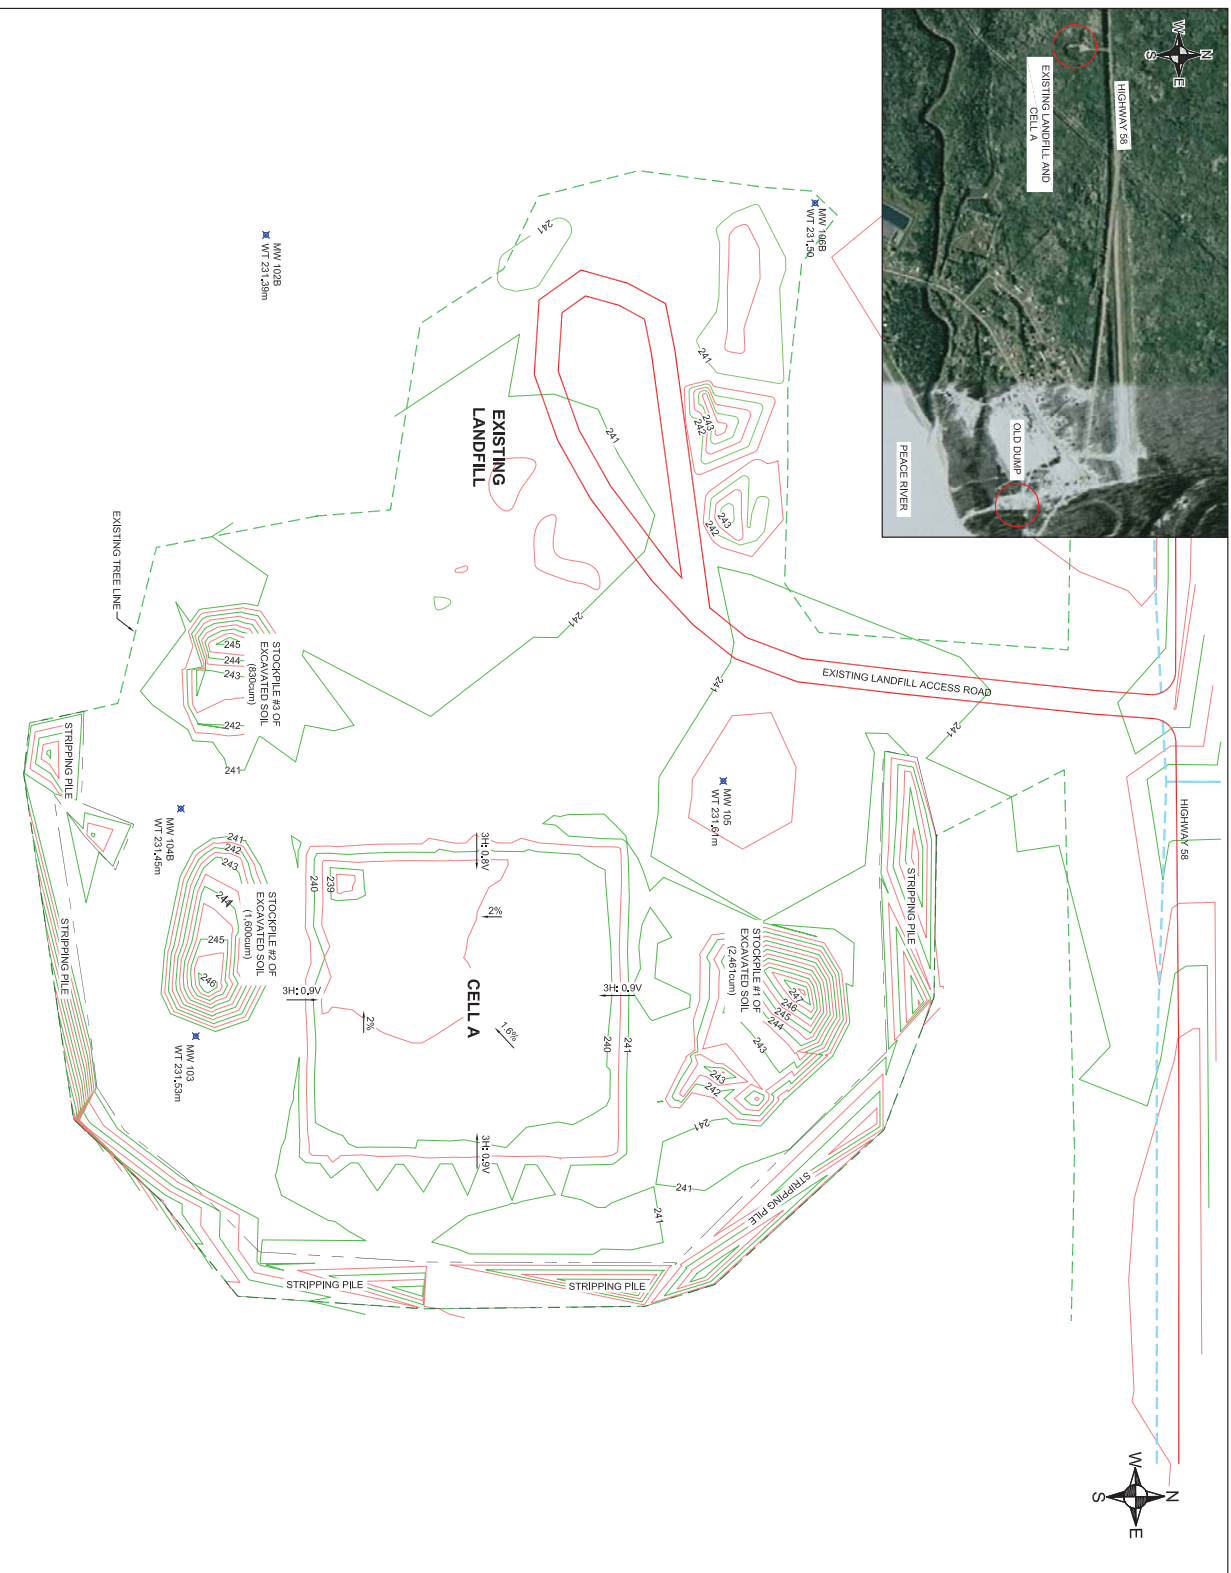

- SCALE 1:1,000  
WHEN PLOTTED ON A 11" x 17" SHEET
- 
- A horizontal scale bar with a double-line border. It is divided into four equal segments by three vertical tick marks. Below the bar, the numbers 0, 20, 40, and 60m are printed at the start, first, second, and third tick marks respectively.

 EXISTING 1<sup>st</sup> CONTOUR, JUNE 2016  
 EXISTING 0.4M CONTOUR, JUNE 2016  
  KIM 2008  
 EXISTING SITE ROAD  
 EXISTING MOUNTINGG WELLS INSTALLED BY SLR  
 WASTING TAIL LEVELS OBSERVED ON MAY 21 2014  
 EXISTING TREEDROSHLINE  
 EXISTING DITCHING  
 EXISTING CULVERTS  
 EXISTING STRIPPING PILE

B	AJC	MS	19/9/16		ISSUED FOR TENDER
A	AJC	MS	24/8/16		
Revision	By	Chkd By	Date		Comments


 Parks Canada
 
 Parcs Canada

101-260 TOWN CENTRE BLVD  
MARKHAM  
ON L3R 8H8  
T: 905.415.7248  
F: 905.415.1019  
[www.slrcanadaling.com](http://www.slrcanadaling.com)

Site: GARDEN RIVER, WOOD BUFFALO  
NATIONAL PARK, AB


**Project:**  
**CONTAMINATED SITE REMEDIATION  
PROJECT**


**Drawing Title:**

CELL A EXISTING CONDITIONS


Scale:	AS SHOWN
Date:	JUNE 6th, 2016

Drawing Number:	209.40380.00000-01	Rev:	B
-----------------	--------------------	------	---

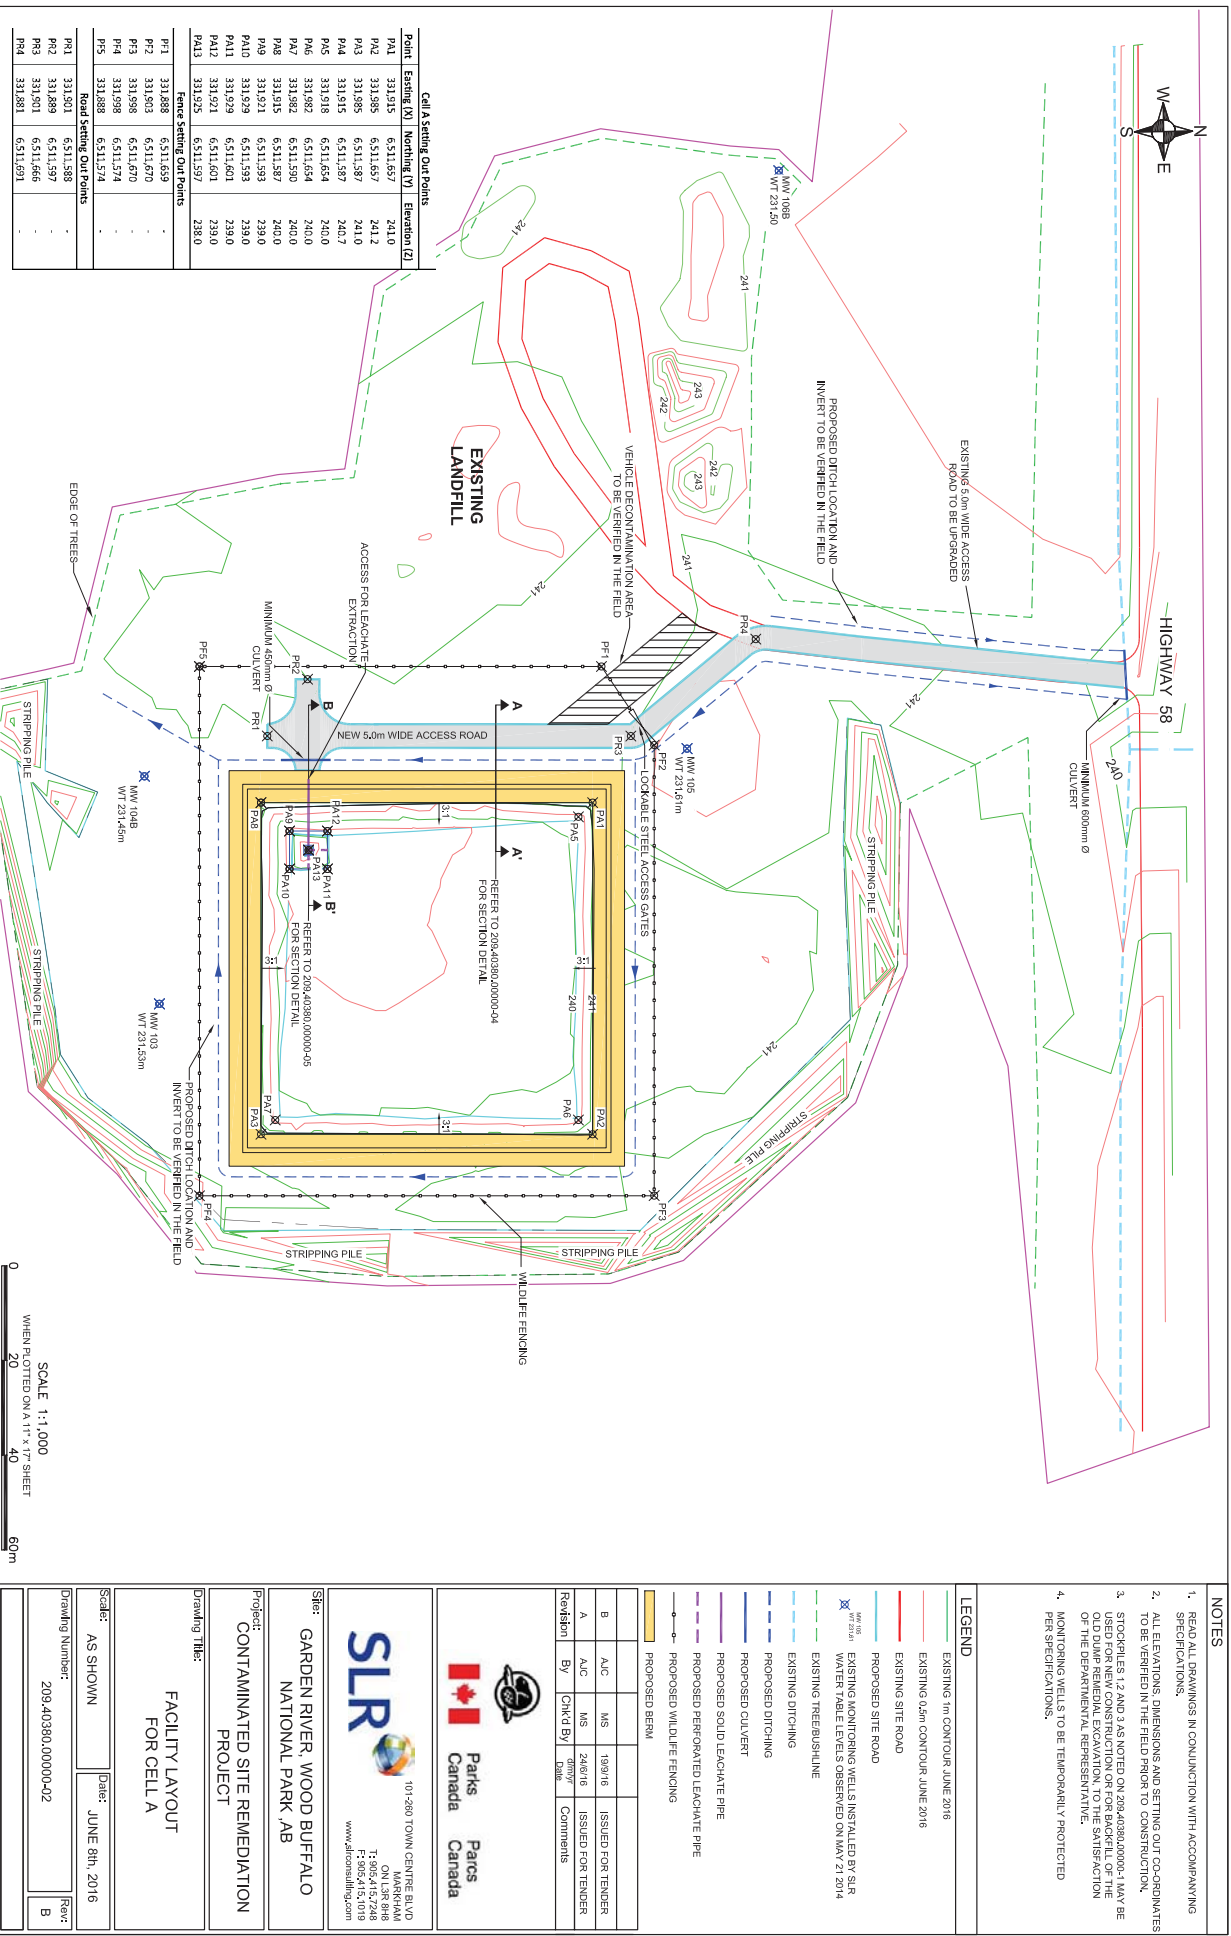


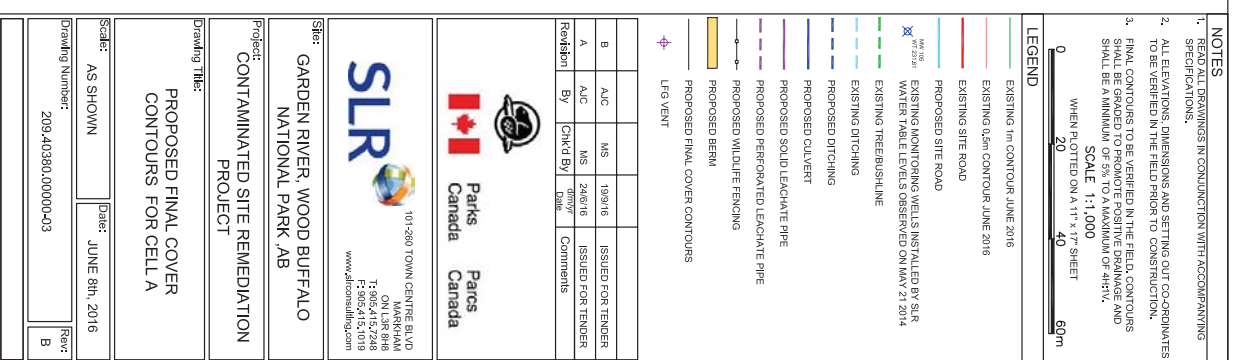



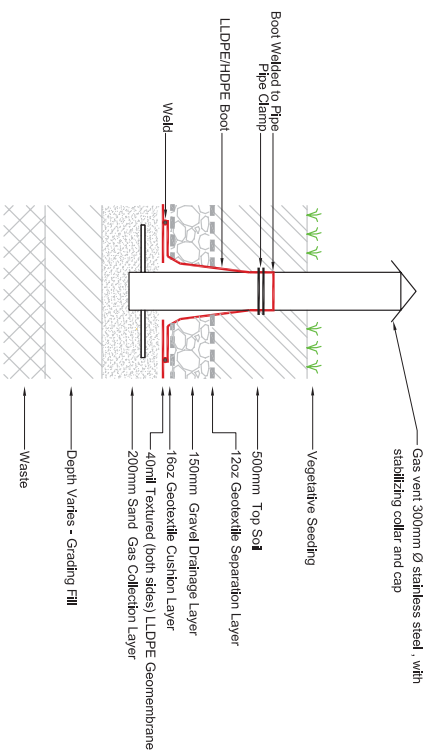

**Detail B - Typical Final Cover Section**  
Not to Scale

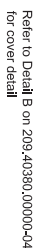

**Not to Scale**

- ## LEGEND

B	AJC	MS	19/09/16	ISSUED FOR TENDER
A	AJC	MS	24/09/16	ISSUED FOR TENDER
Revision	By	Chkd By	drawn Date	Comments



BUFFALO  
AB

PROJECT


## SECTIONS & TYPICAL DETAILS

NOT TO SCALE


Date: JUNE 8th 2016

209.40380.00000-04


3

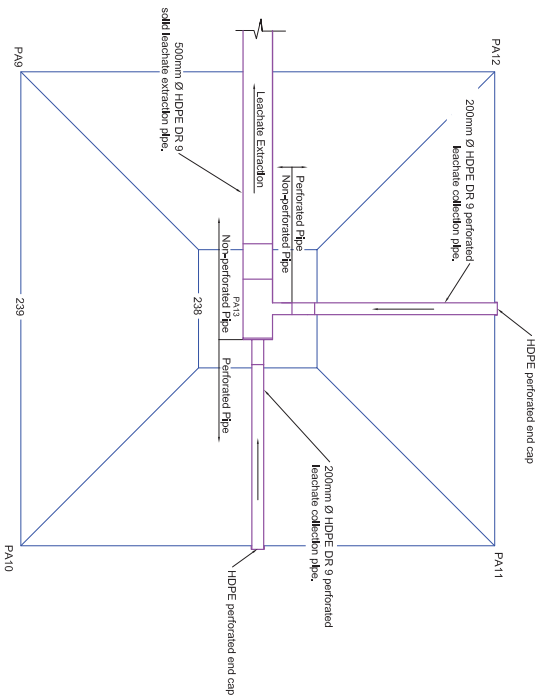


Plan of Sump Cell A  
Not to scale

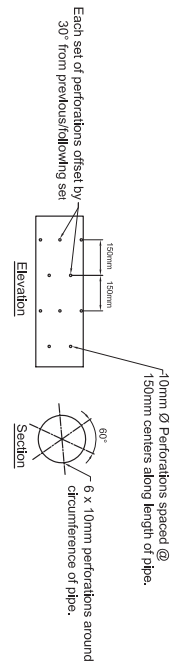

Detail C Perforated Pipe Detail  
Not to scale

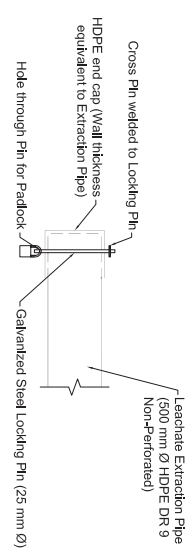

Detail D Cap for Leachate Extraction Pipe Detail  
Not to scale

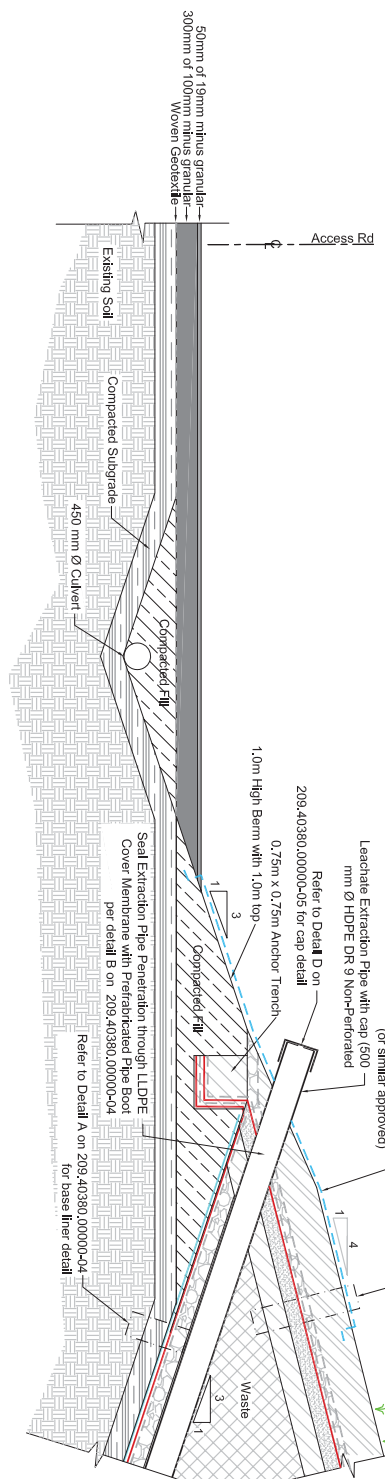

Section B - B' thru Cell A  
Not to Scale

**NOTES**

1. READ ALL DRAWINGS IN CONJUNCTION WITH ACCOMPANYING SPECIFICATIONS.

**LEGEND**

B	A/C	MS	19/9/16	ISSUED FOR TENDER
A	A/C	MS	24/6/16	ISSUED FOR TENDER
Revision	By	Chkd By	Drawn	Comments



**SLR**  
101-260 TOWN CENTRE BLVD  
MARKHAM  
ON L3R 8H8  
T: 905.475.4748  
F: 905.415.1019  
www.slrconsulting.com

**Site:**  
GARDEN RIVER, WOOD BUFFALO  
NATIONAL PARK AB

**Project:**  
CONTAMINATED SITE REMEDIATION  
PROJECT

**Drawing Title:**  
DETAILS

**Scale:**  
NOT TO SCALE

**Drawing Number:**  
209.40380.00000-05

**Rev:**  
B





NOTES

1. VEHICLE DECONTAMINATION AREA LOCATION TO BE DETERMINED IN THE FIELD.
2. ALL AREAS AND DEPTHS ARE APPROXIMATE AND SHOULD BE CONFIRMED IN THE FIELD.

LEGEND

B	A/C	MS	19/9/16	ISSUED FOR TENDER
A	A/C	MS	24/6/16	ISSUED FOR TENDER
Revision	By	Chkd By	date	Comments



101-260 TOWN CENTRE BLVD  
MARKHAM  
ON L3R 9R8  
T: 905.475.1239  
F: 905.415.1019  
www.slrconsulting.com

Site: GARDEN RIVER, WOOD BUFFALO  
NATIONAL PARK, AB

Project: CONTAMINATED SITE REMEDIATION  
PROJECT

Drawing Title:  
OLD DUMP AREAS

Scale: NOT TO SCALE Date: JUNE 9th, 2016

Drawing Number: 209.40380.00000-06 Rev: B