

LEGEND

| | |
|---|---|
| — | STORM SEWER |
| — | WATERMAIN |
| — | GAS PIPELINE |
| — | PROFANE PIPE |
| — | FUEL TANK PRODUCT PIPE |
| — | ELECTRICAL CONDUIT |
| — | FORCEMAIN |
| — | IRON BAR |
| — | APPROXIMATE PROPERTY BOUNDARY |
| — | APPROXIMATE LIMIT OF ASPHALT SPILL-OUT |
| — | CONTRACTOR BUREAU TEMPORARY CHARACTER FENCE ENCLOSURE |

| | | |
|----------|-----------------------|--------|
| 04 | | |
| 03 | | |
| 02 | Issued for Tender | Nov 1 |
| 01 | Issued for 90% Review | Oct 27 |
| revision | | date |


Do not scale drawings.
Verify all dimensions and conditions on site and
immediately notify the engineer of all discrepancies.

| | |
|---|---------------------------------------|
| A | Detail No. |
| B | No. of detail |
| C | drawing no. - where detail required |
| | drawn no. - where detail not required |


project title
Site du projet
Ontario
**FUEL TANK SYSTEM REMOVALS AND
INSTALLATIONS - PARKS CANADA**
Bruce Peninsula National Park
Cyprus Lake Maintenance Yard
469 Cyprus Lake Road, Tobermory, ON

CONCRETE TANK PAD
AND APRON



| | |
|---|-----------------|
| drawn by dessiné par | HET |
| designed by conçu par | JD |
| approved by approuvé par | JD |
| tender soumission | Javier Banuelos |
| project manager gestionnaire de projet | |
| project date date du projet | 2016/10/25 |
| project no. no. du projet | R.079639.001 |
| drawing no. dessiné no. | BC5 |

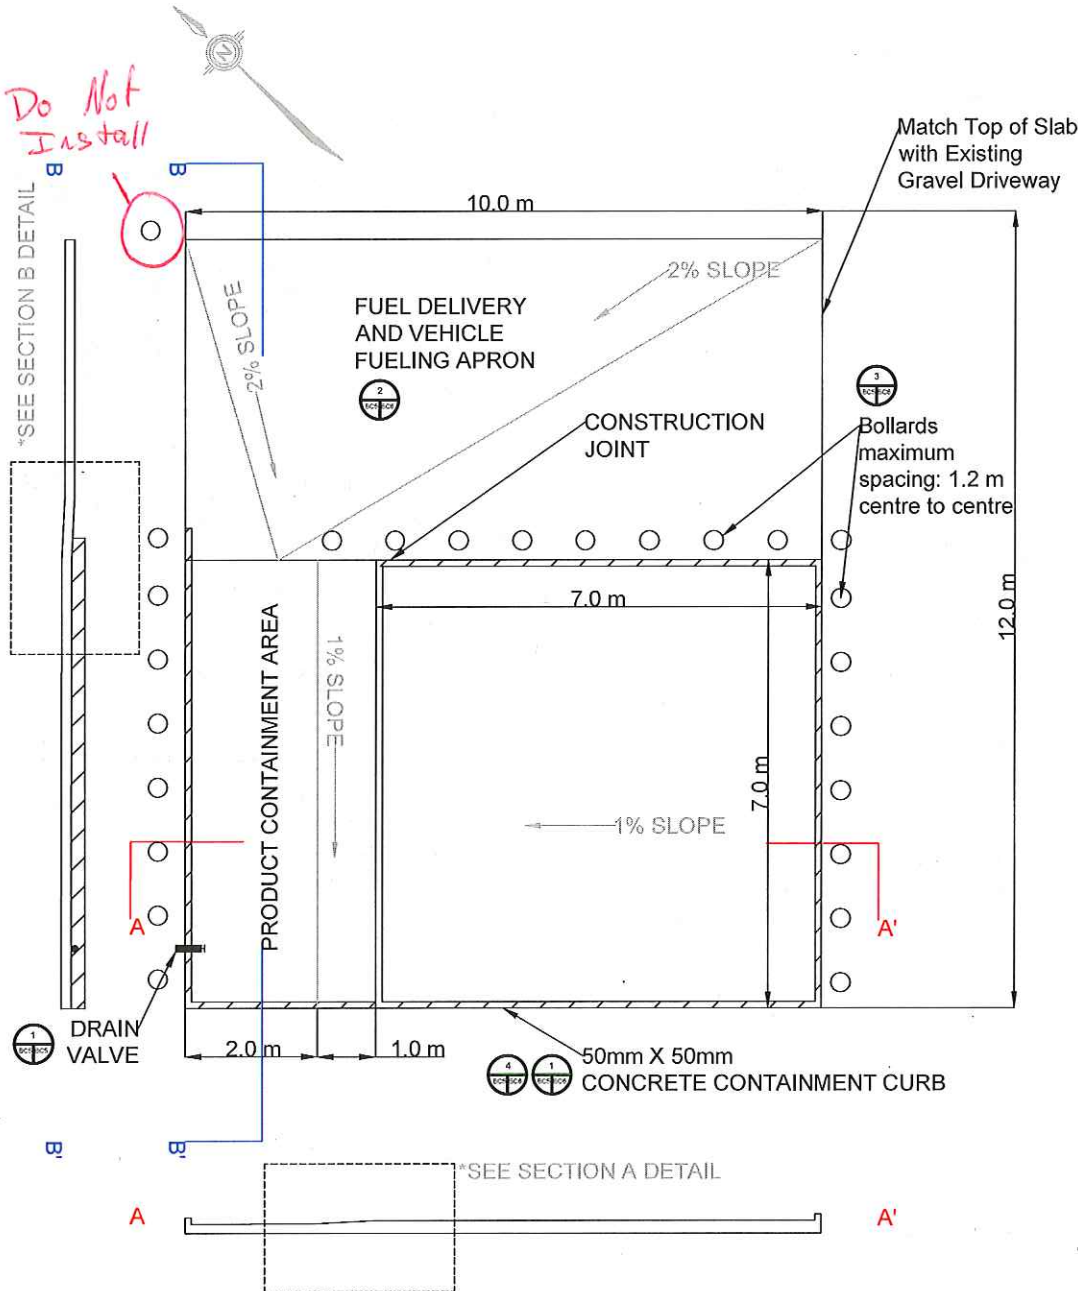


SECTION A DETAIL

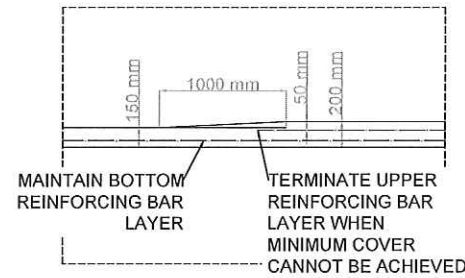


SECTION B DETAIL

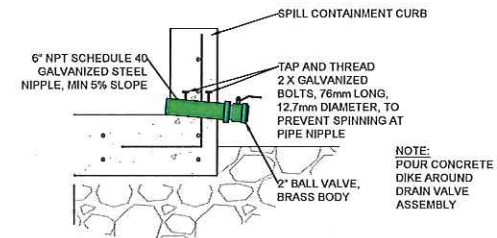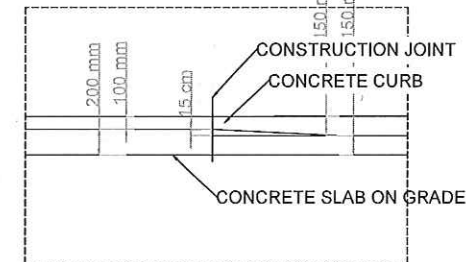

DRAIN VALVE DETAILS
SCALE: NOT TO SCALE

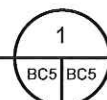

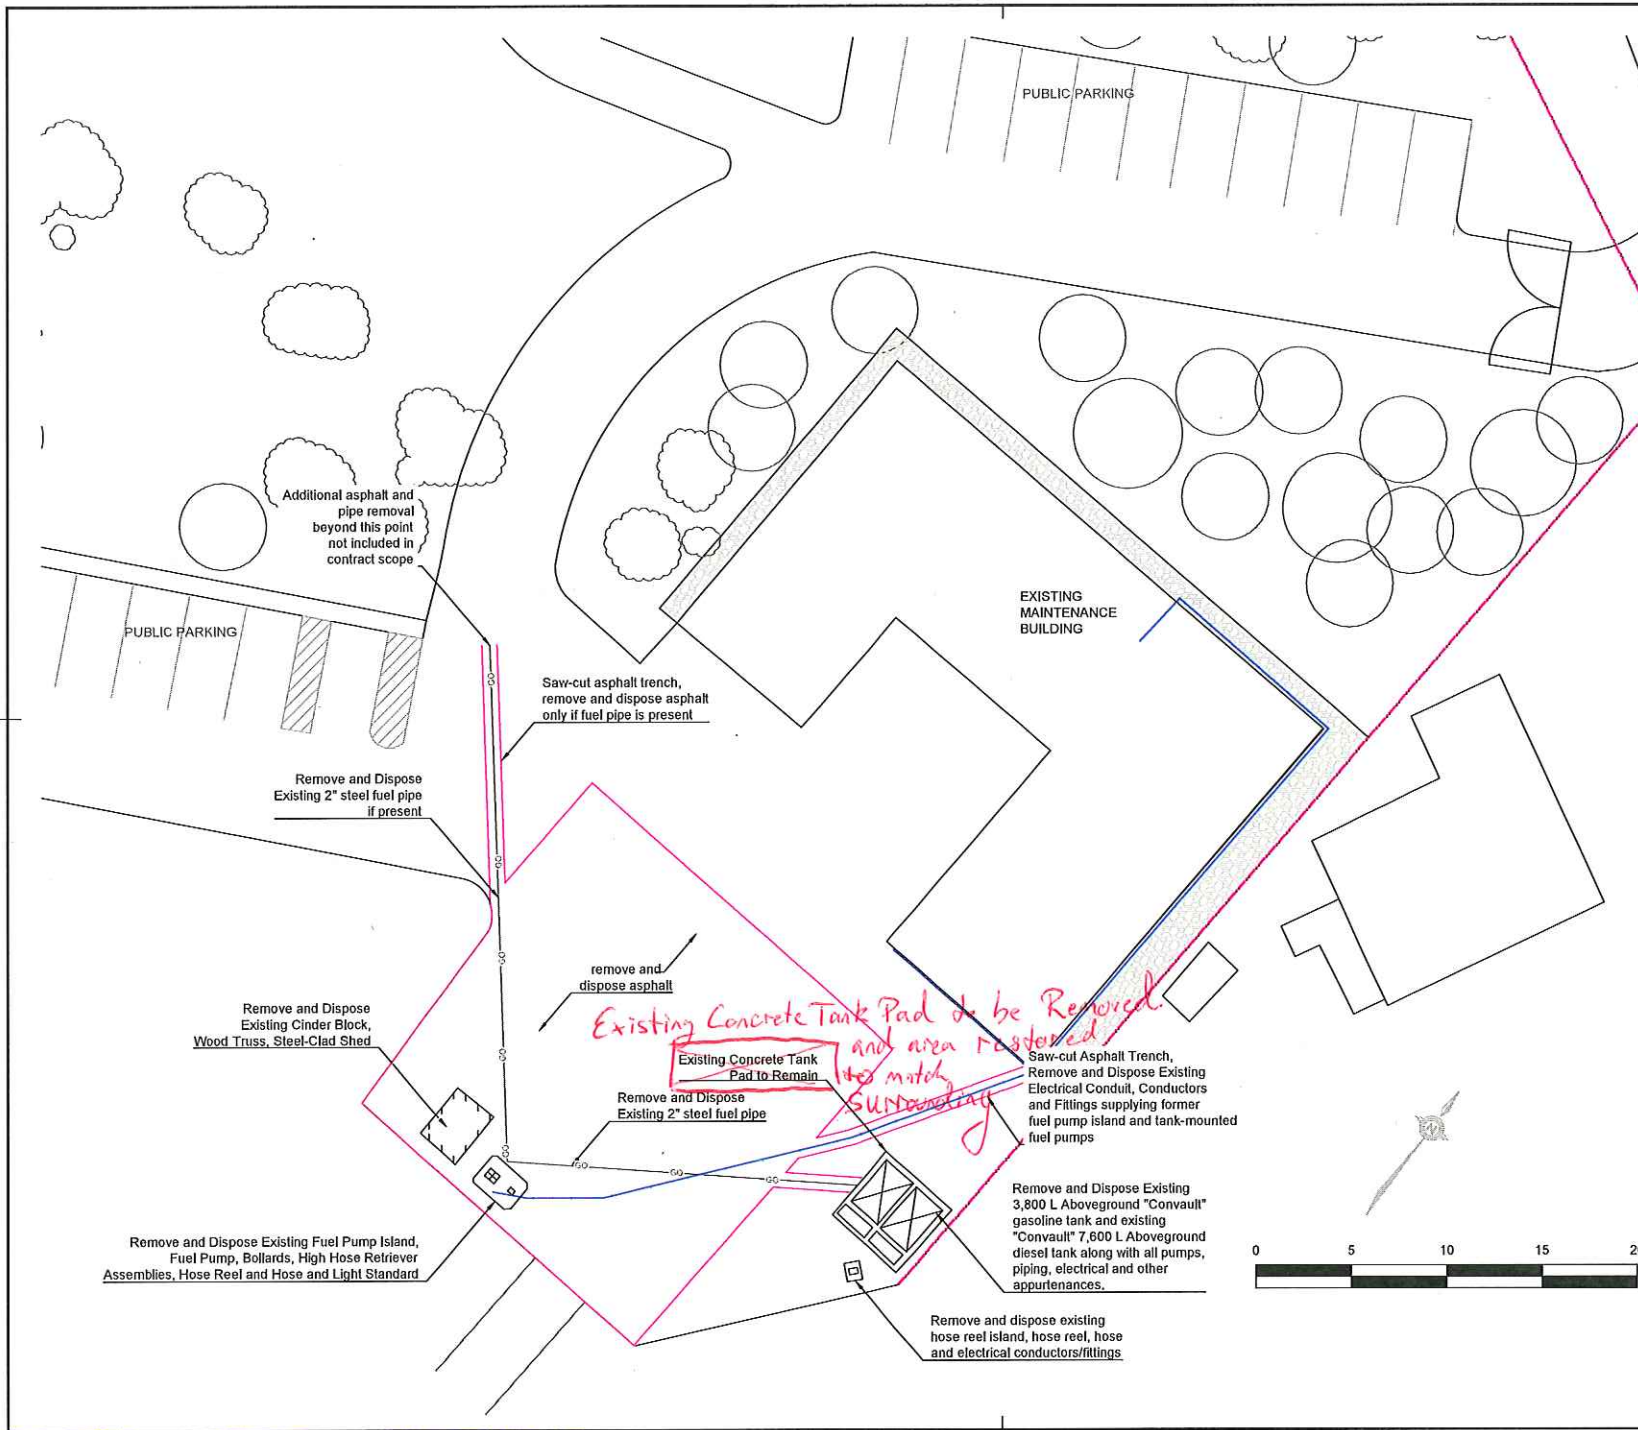

LEGEND

| | |
|---|--|
| — | STORM SEWER |
| — | WATERMAIN |
| — | GAS PIPELINE |
| — | FROSTLINE |
| — | FUEL TANK PRODUCT PIPE |
| — | ELECTRICAL CONDUIT |
| — | FORCEMAIN |
| — | FLOWER |
| — | APPROPRIATE PROPERTY BOUNDARY |
| — | APPROPRIATE LIMIT OF ASPHALT SURFAC |
| — | CONTRACTOR BUILT OR TEMPORARY CHAIN-LOCK ENCLOSURE |

| | | |
|----------|-----------------------|--------|
| 04 | | |
| 03 | Issued for Tender | Nov 1 |
| 02 | Issued for 92% Review | Oct 28 |
| 01 | Issued for 75% Review | Oct 13 |
| revision | | date |

Do not scale drawings.
Verify all dimensions and conditions on site and immediately notify the engineer of all discrepancies.

| | |
|---|------------------------------------|
| A | Detail No. |
| B | Detail No. - where detail required |
| C | Detail No. - where detail required |

project title
Ontario
FUEL TANK SYSTEM REMOVALS AND INSTALLATIONS - PARKS CANADA

Georgian Bay Islands National Park
2811 Muskoka Rd S, Honey Harbour, ON

EXISTING CONDITIONS AND DEMOLITION PLAN

| | | |
|--------------|----------------|-----------------|
| drawn by | classified by | HET |
| designed by | conc por | JD |
| approved by | signature por | JD |
| tender | mountation | Javier Bonafios |
| project date | date du projet | 2016/10/14 |
| project no. | no. du projet | R.079639.001 |
| drawing no. | drawing no. | G3 |