
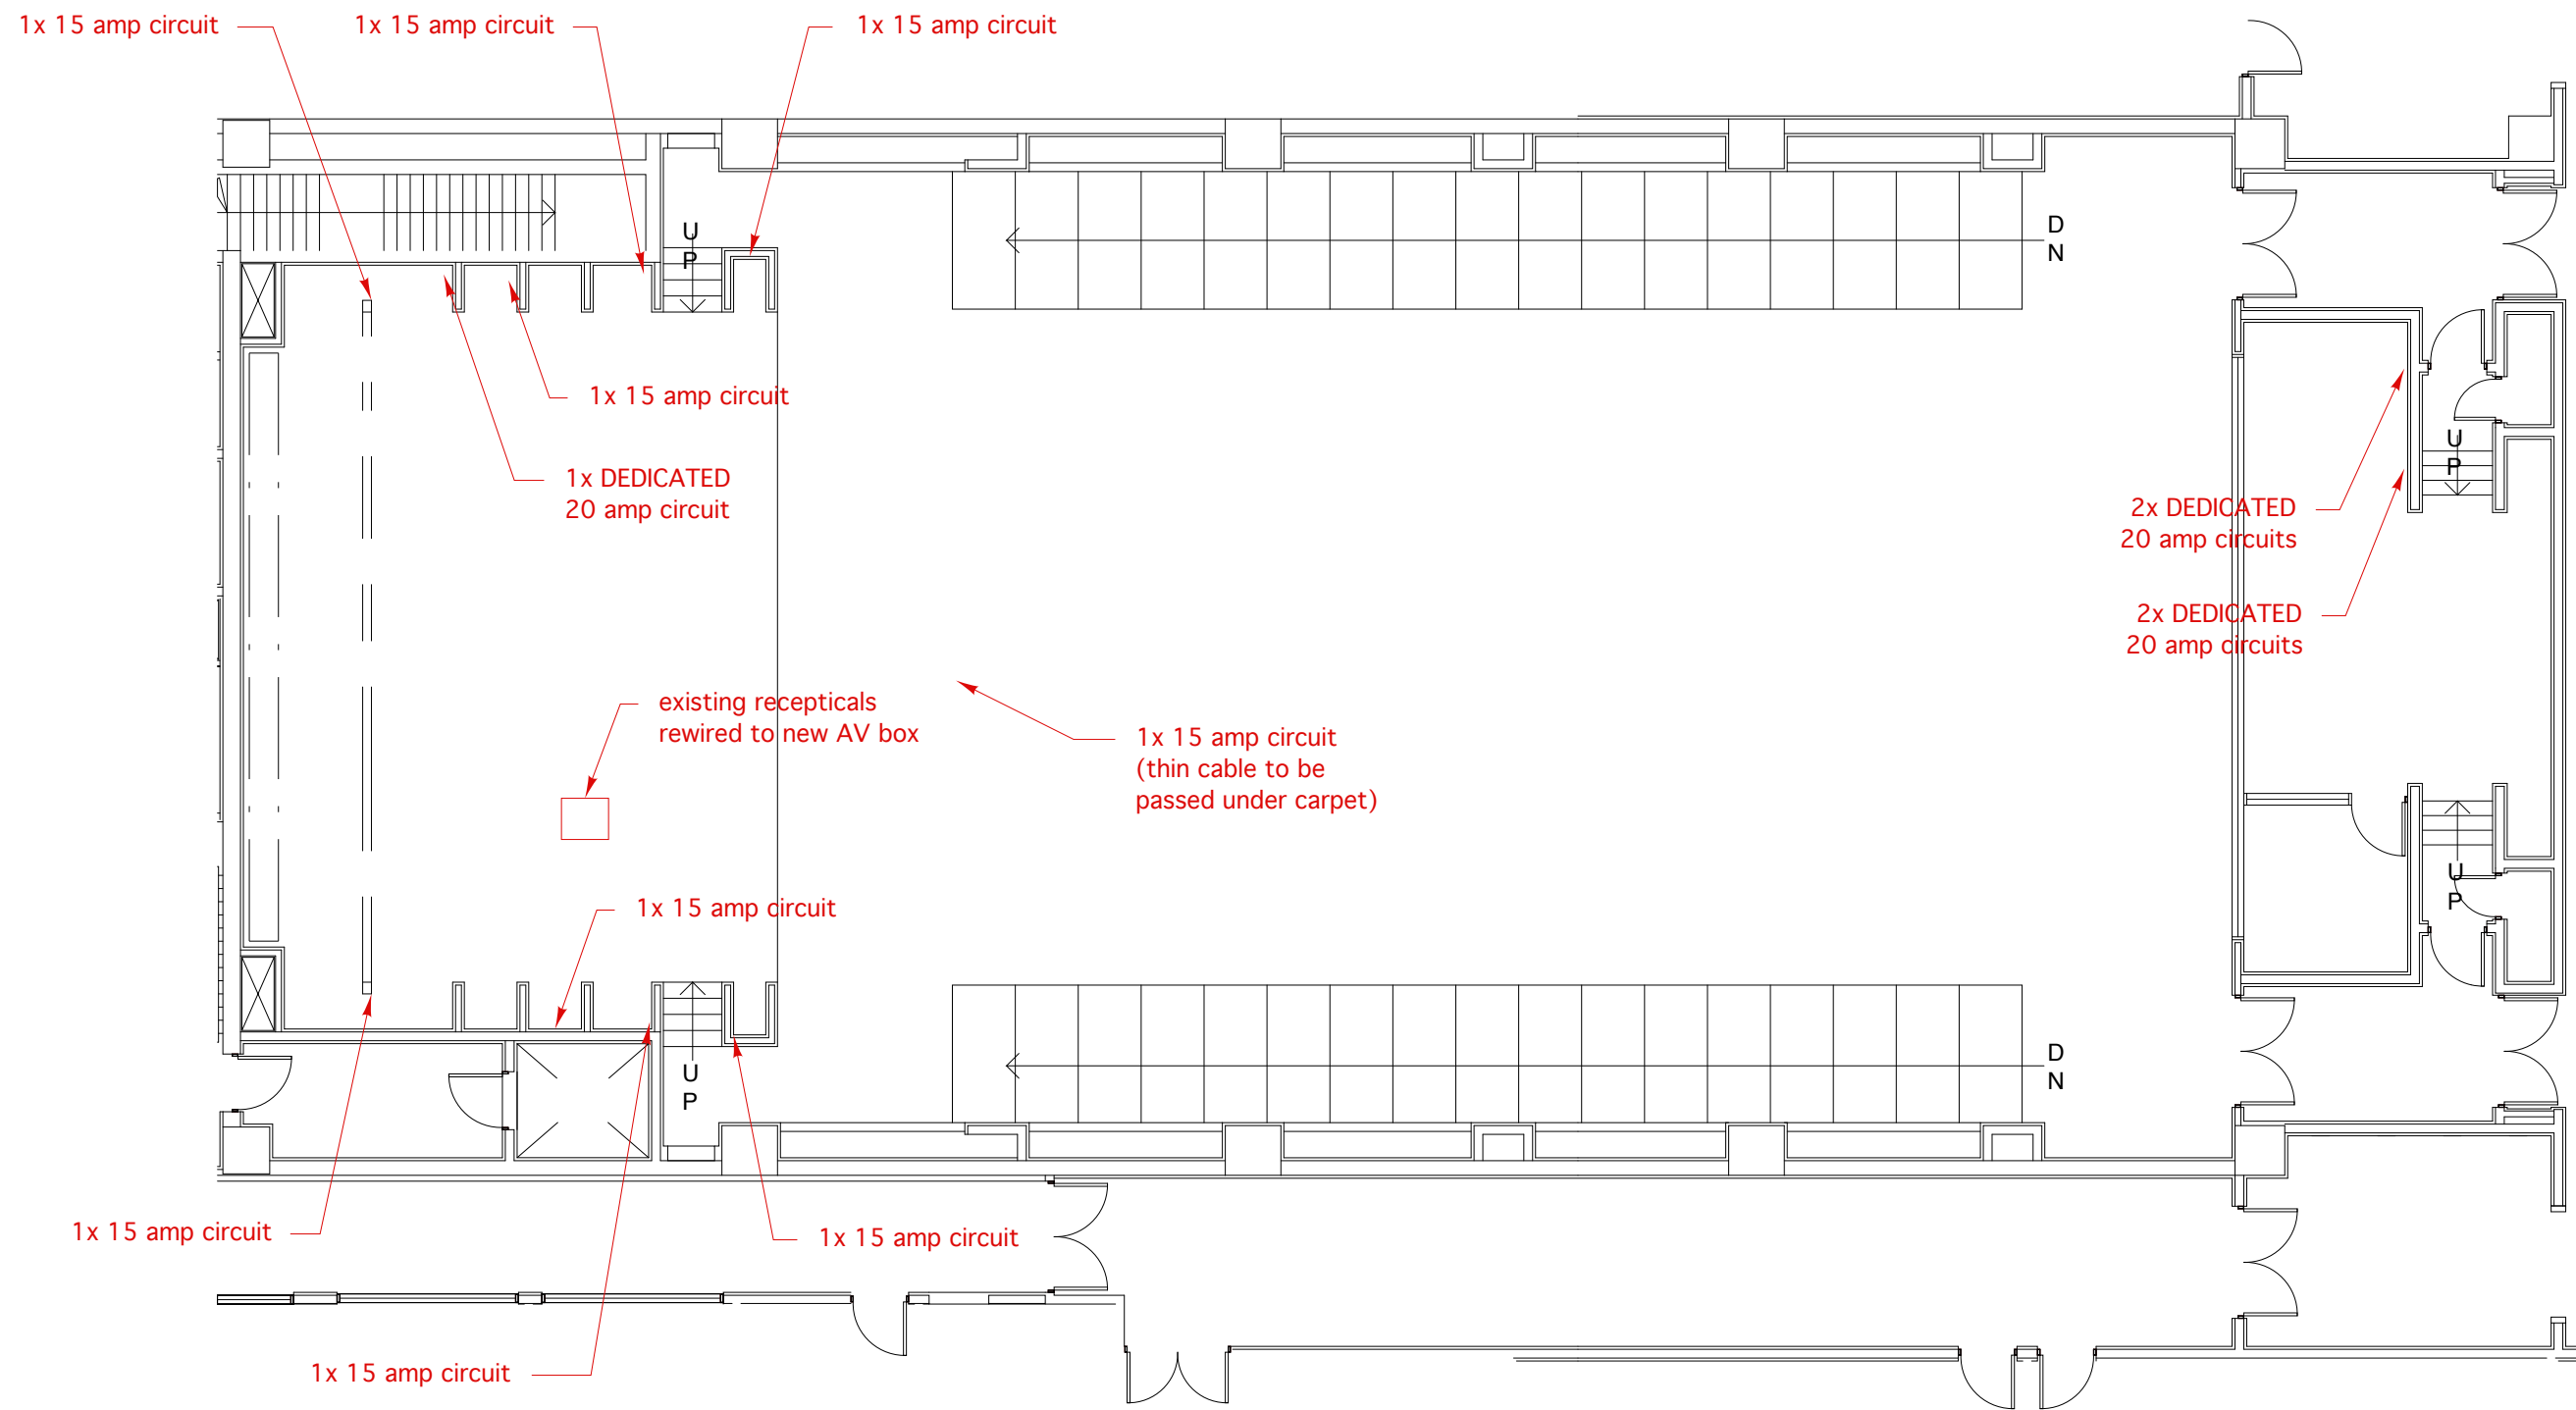

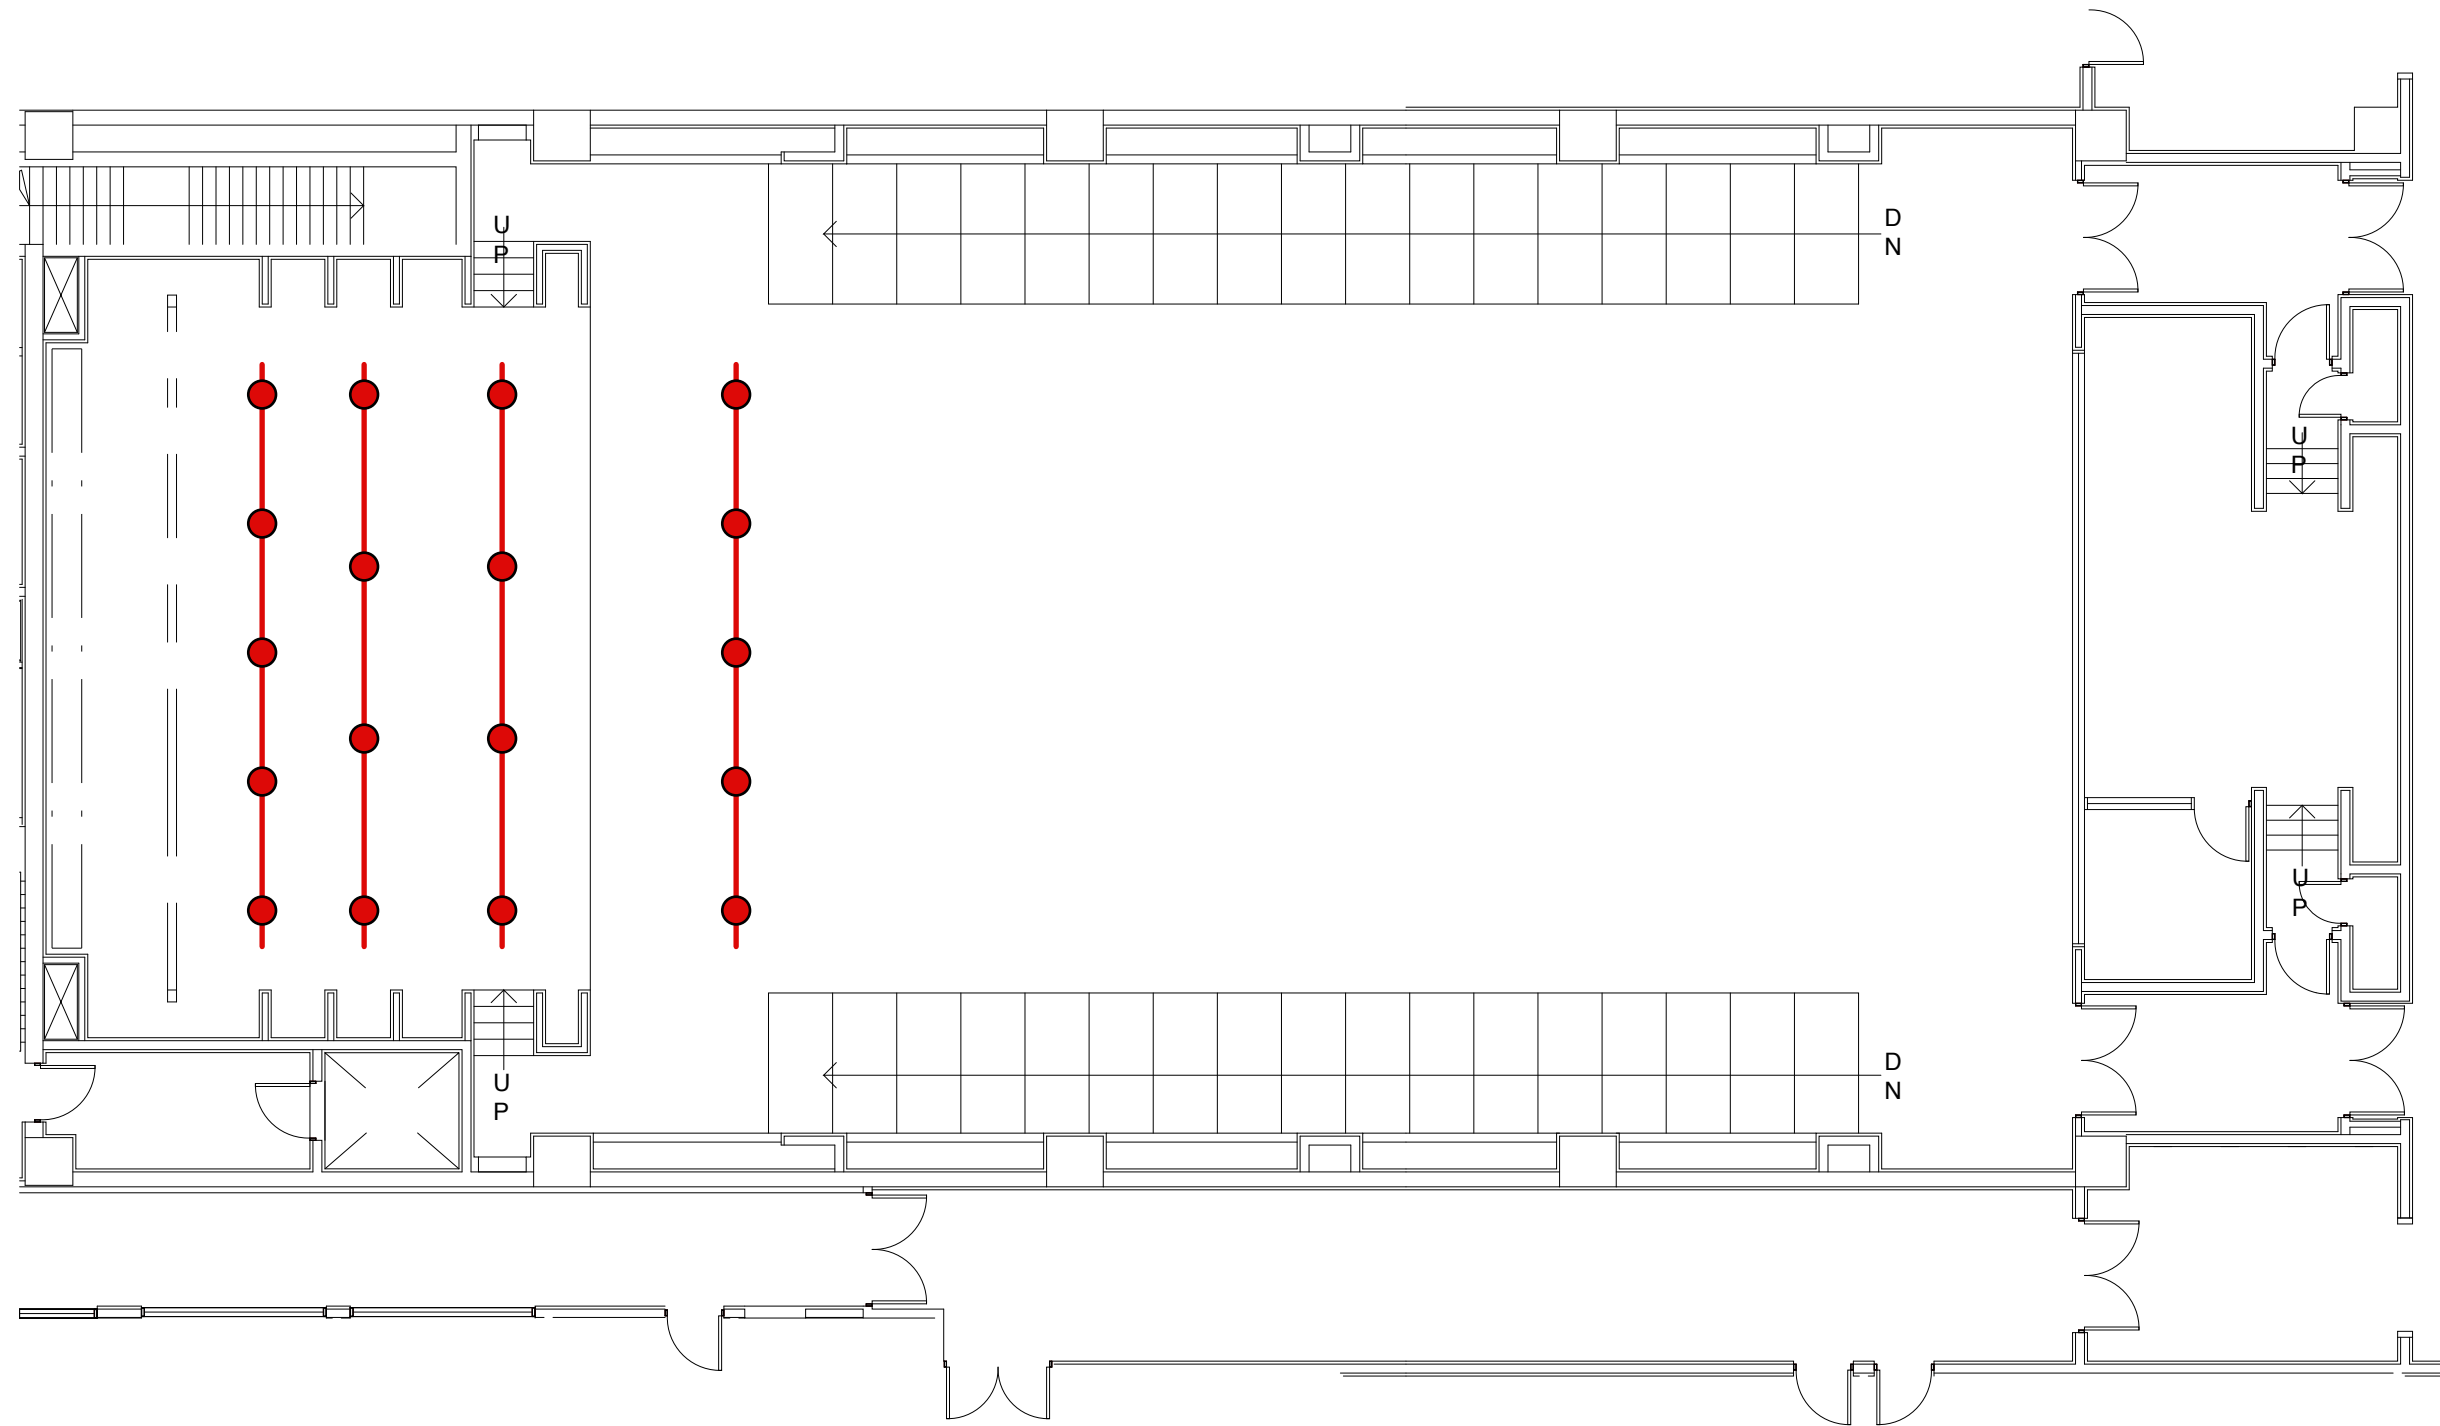



PROJET	
Auditorium AV Cable Infrastructure	
DRAWING TITLE	
Ground AV	
LOCATION	
NGC Auditorium	
SCALE	DATE
do not scale	15/12/2016
DRAFTED BY	
BHolvey & FLabelle	
DRAWING 1/4	
	





PROJET	
Auditorium AV Cable Infrastructure	
DRAWING TITLE	
Ground Power	
LOCATION	
NGC Auditorium	
SCALE	DATE
do not scale	15/12/2016
DRAFTED BY	
BHolvey & FLabelle	
DRAWING 2/4	
	

● 1x 15 amp twist
Note: Can convert existing dimmer channels to steady power



PROJET	Auditorium AV Cable Infrastructure
DRAWING TITLE	Ceiling Power
LOCATION	NGC Auditorium
SCALE	DATE
do not scale	19/12/2016
DRAFTED BY	BHolvey & FLabelle
DRAWING 3/4	
 National Gallery of Canada / Musée des beaux-arts du Canada	

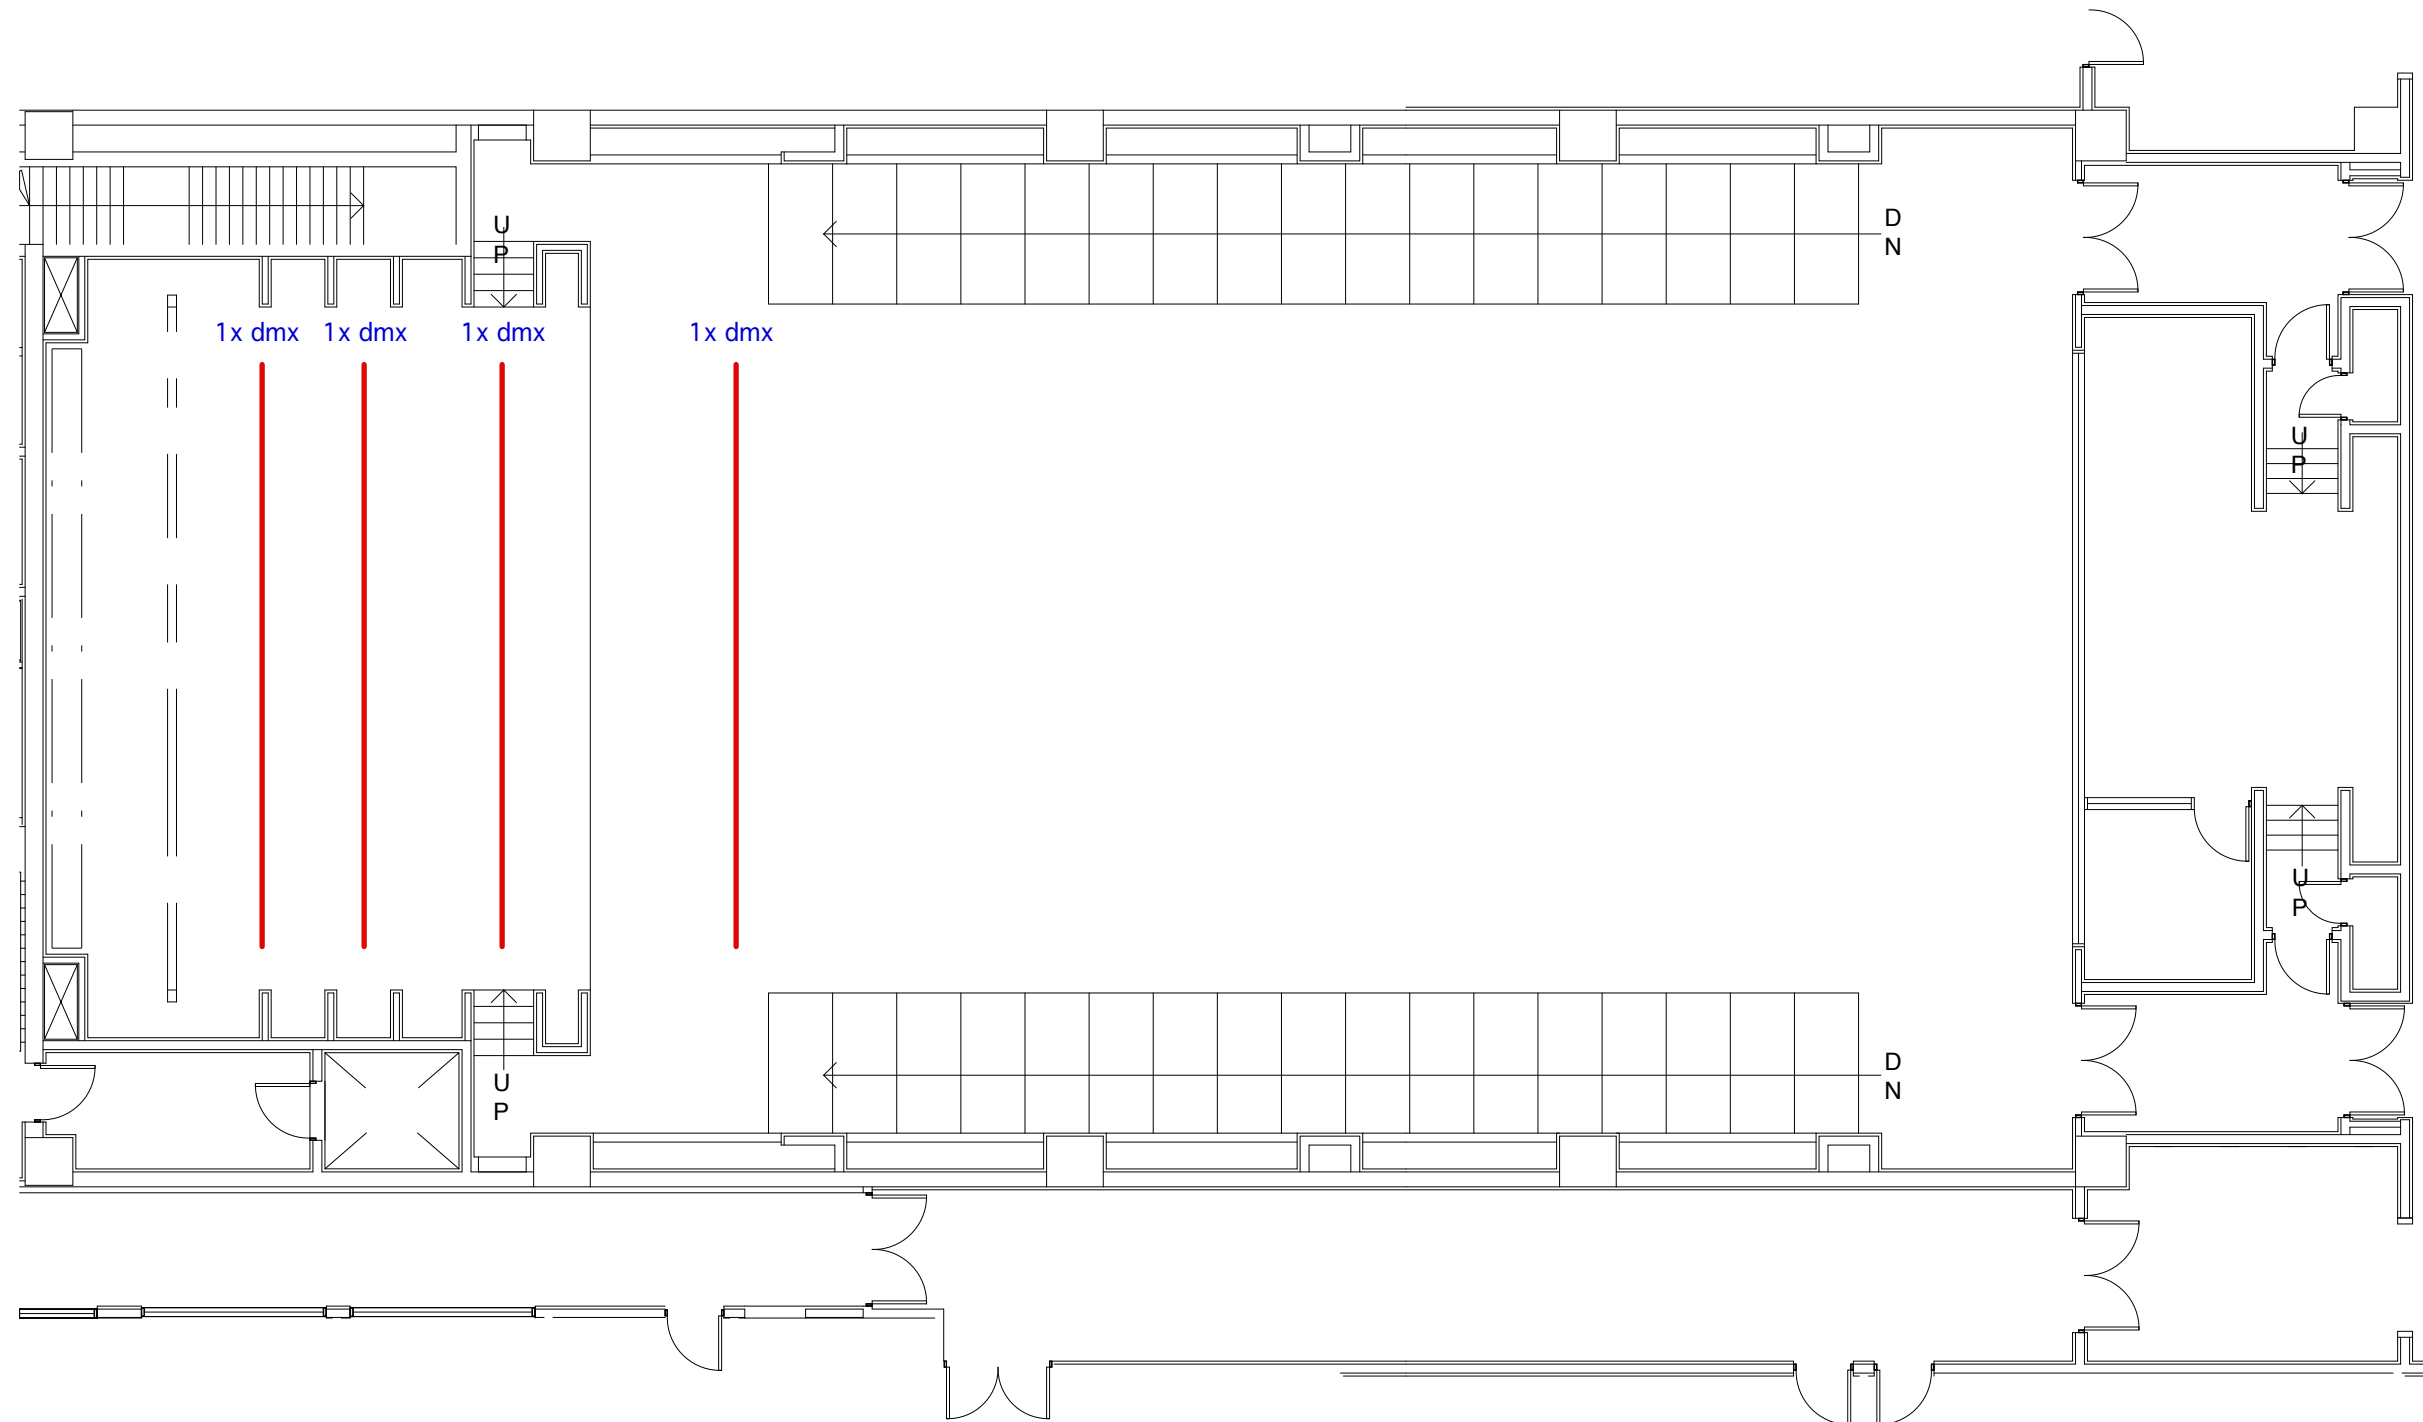

PROJET	
Auditorium AV Cable Infrastructure	
DRAWING TITLE	
Ceiling AV	
LOCATION	
NGC Auditorium	
SCALE	DATE
do not scale	15/12/2016
DRAFTED BY	
BHolvey & FLabelle	
DRAWING 4/4	
 National Gallery of Canada / Musée des beaux-arts du Canada	