


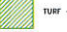

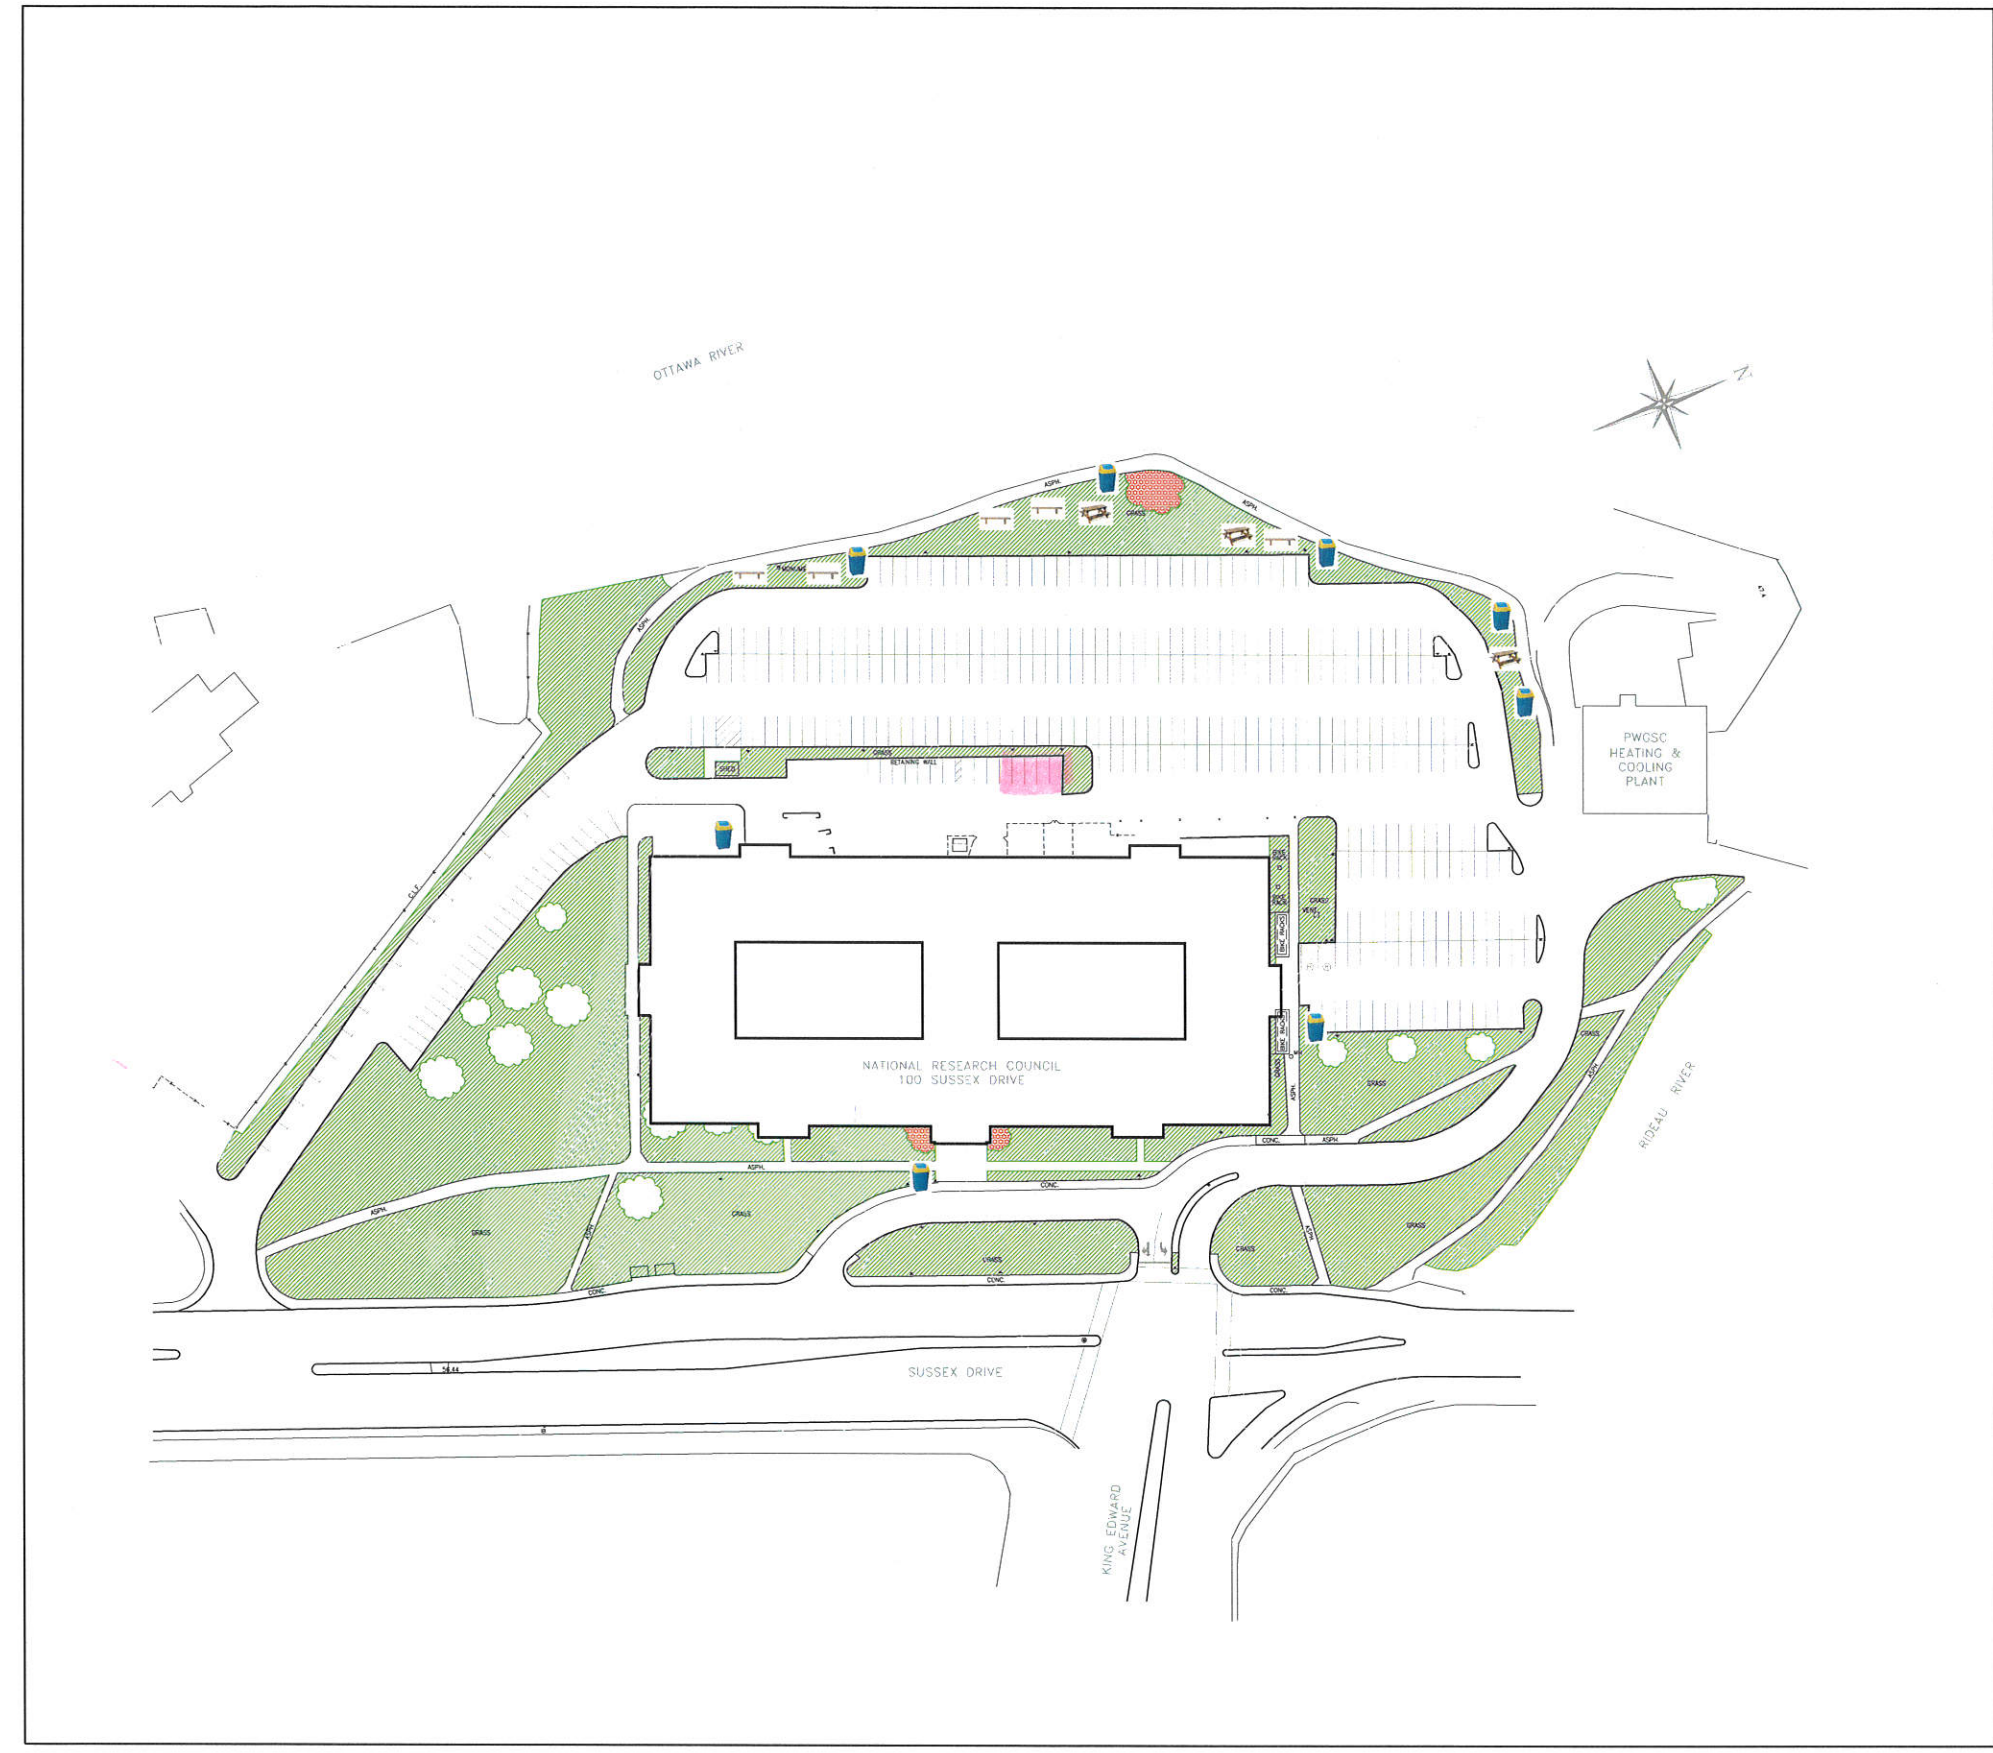


**LEGEND**

-  PICNIC TABLE
-  BENCH
-  GARBAGE BIN
-  TURF - CLASS A
-  FLOWER BED



**1**  
**S01** SUMMER MAINTENANCE  
 SCALE = 1:500

No.	Date	Revision	By	For

Date Printed: 18 Sep 2011 Date Imprimée: 18 Sep 2011

- Verify all dimensions and site conditions and be responsible for same.
- Vérifier toutes les dimensions et l'état des lieux et en assumer la responsabilité.

A Detail no. No. du détail	A
B Location drawing no. sur dessin no.	B
C Drawing no. dessin no.	C


PROJECT: EXTERIOR GROUNDS MAINTENANCE  
 100 SUSSEX DRIVE

SUSSEX DRIVE SITE - S75

DRAWING: SUMMER MAINTENANCE OPERATIONS

DESIGNED	DATE	03/2015
DRAWN	SCALE	1:500
CHECKED	SHEET	S01 of 10
APPROVED	M.D. NO.	

Fig. No. S75-5002-S01

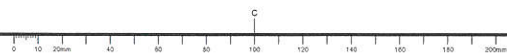




**NRC - CNRC**

**LEGEND**

-  FIRE HYDRANT
-  ENTRANCE DOOR
-  SALT BOX - SALT
-  SALT BOX - DE-ICER
-  SALT BOX - CRIT & SALT MIX
-  ROADWAYS & PARKING LOT
-  WALKWAYS

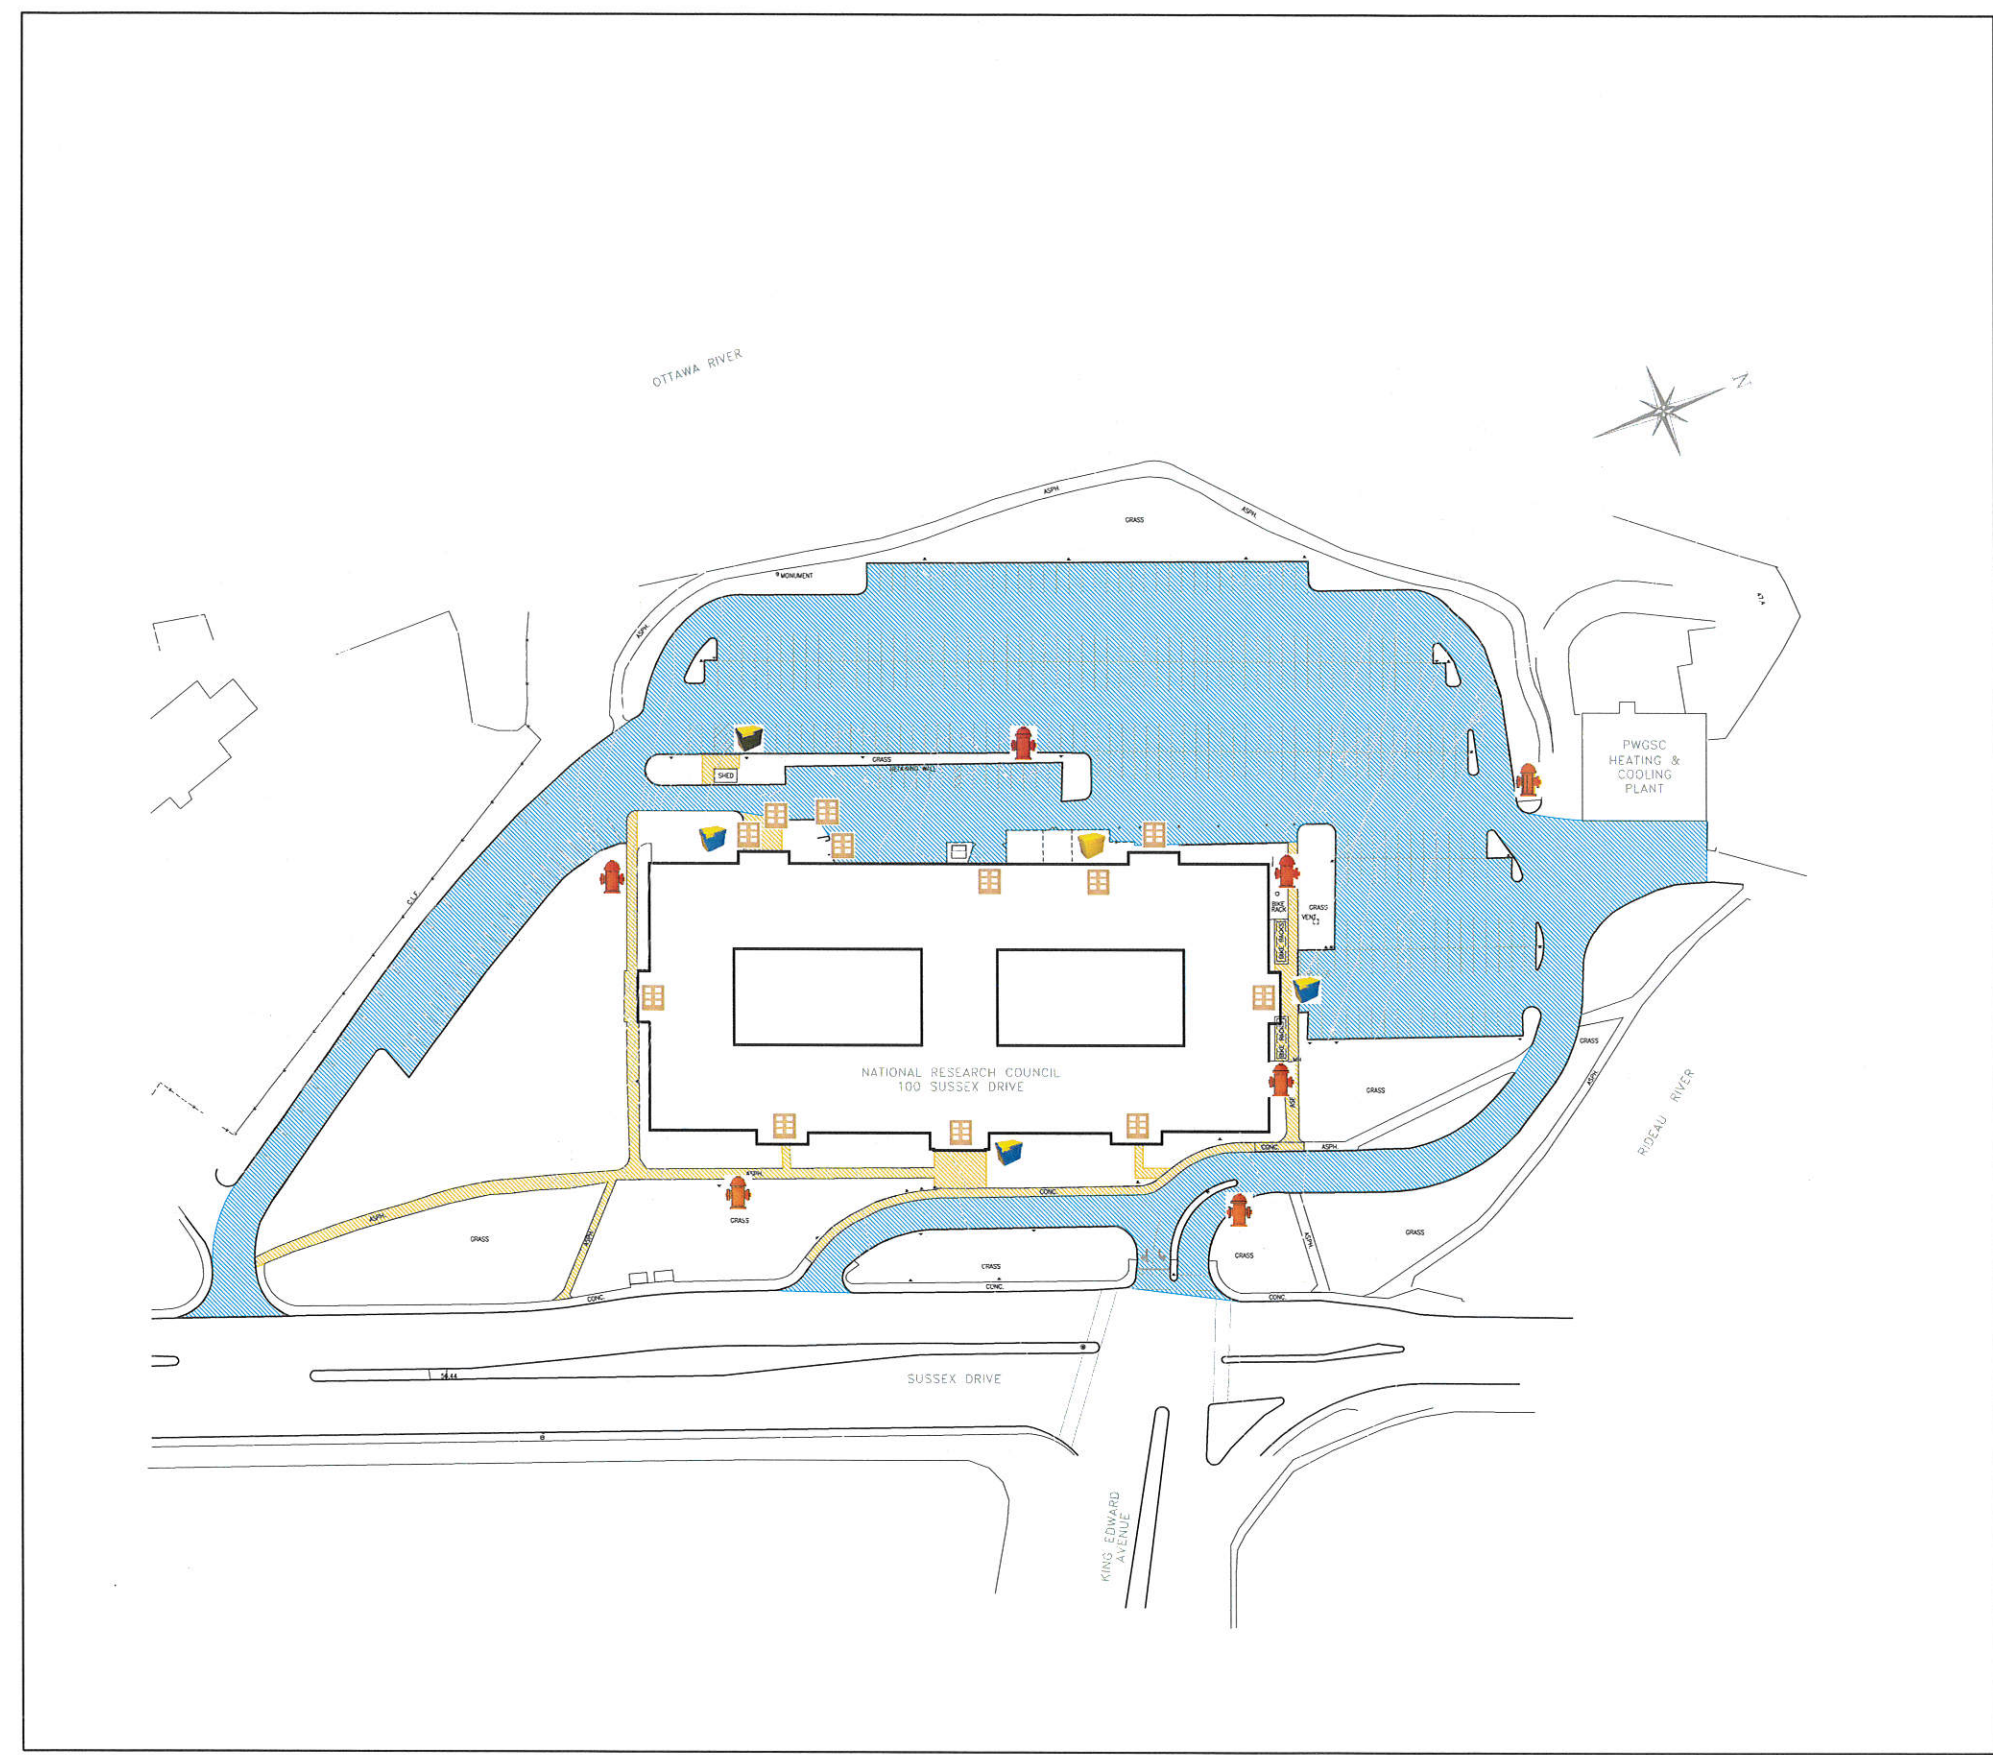

**1**  
**W01** WINTER MAINTENANCE  
 SCALE = 1:500

NO.	DATE	REVISION	BY

Date Printed: 18 Mar 2015 Date Imprimée: 18 Mar 2015

- Verify all dimensions and site conditions and be responsible for same.
- Vérifier toutes les dimensions et l'état des lieux et en assumer la responsabilité.

A	A Detail no. No. du détail	A
B	B Location drawing no. No. de dessin de localisation	B
C	C Drawing no. No. de dessin	C

PROJECT: EXTERIOR GROUNDS MAINTENANCE 100 SUSSEX DRIVE

SUSSEX DRIVE SITE - S75

WORKING: WINTER MAINTENANCE OPERATIONS

DESIGNED	COMPL.	DATE	DATE
		03/2015	
DRAWN	DESIGN	SCALE	ÉCHELLE
		1:500	
CHECKED	VERIF.	SHEET	FEUILLE
		W01	
APPROVED	APPROUVÉ	W.D. NO.	D.T. NO.

Fig. no. S75-5002-W01

