


- Appendix D -
 Construction Plan Excerpt (Architectural drawing 02/A3.01) – dated 2016-09-28 Issued for Construction

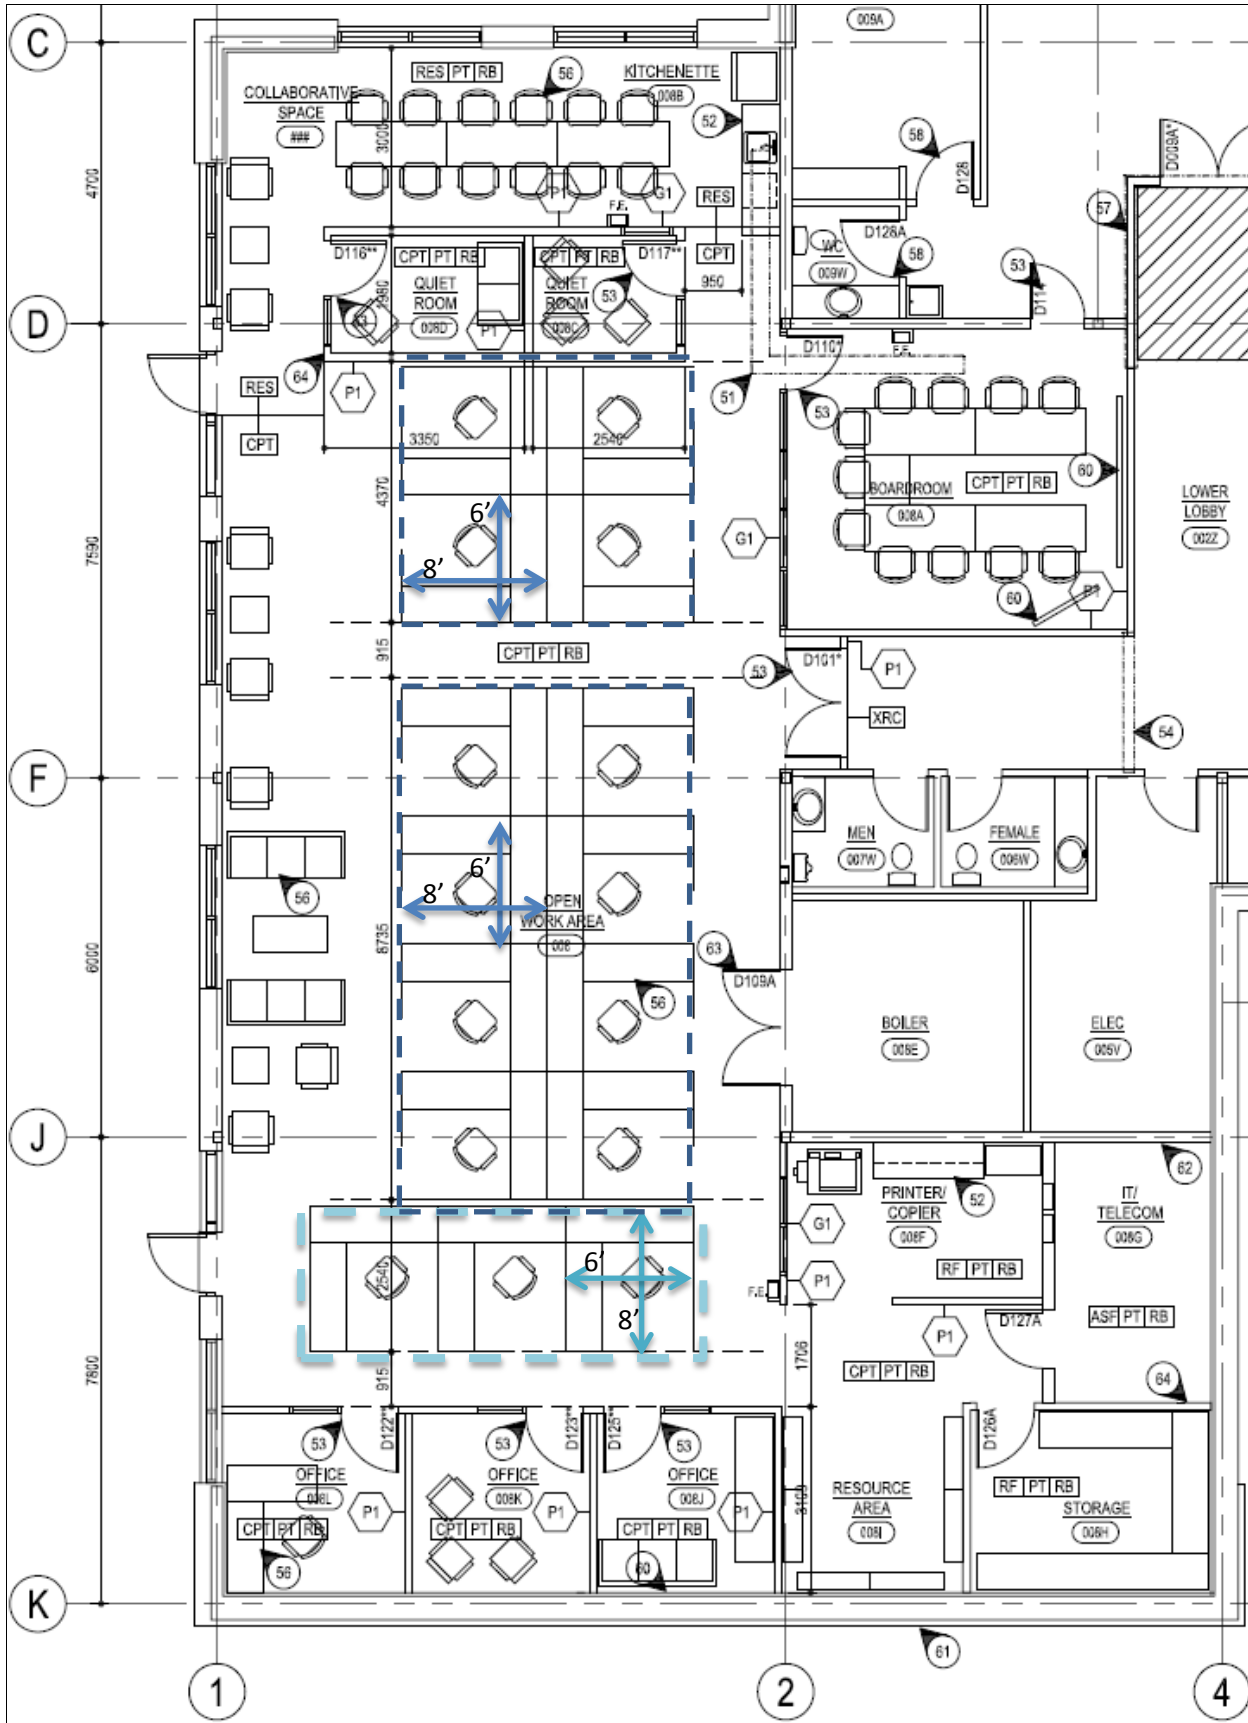

Mountain Weather Office, 1238 Discovery Avenue Kelowna
 February 2017