


SMALL CRAFT HARBOURS CENTRAL AND ARCTIC REGION

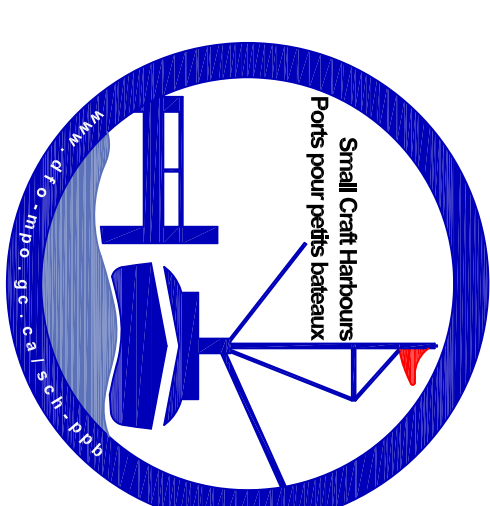

1. DIMENSIONS AND ELEVATIONS SHOWN ARE METERS UNLESS OTHERWISE STATED
2. COORDINATES FOR THE HORIZONTAL CONTROL ARE GIVEN ON THE U.T.M. MAPPING PLAZONE 14, USING THE NORTH AMERICAN DATUM OF 1983 (NAD83)
3. ELEVATIONS ARE USED USING THE CANADIAN GEODETIC DATUM OF 1927 (CGVD27)
4. CONTRACTOR TO ENSURE POSITIVE DRAINAGE ON ALL SURFACES
5. ALL ASPHALT SURFACES ARE TO BE PROTECTED TO PREVENT FRODING OR SURFACE WATER
6. PROVIDE ALL NECESSARY ENVIRONMENTAL CONTROLS TO PREVENT EROSION AND SEDIMENT TRANSPORT OFF OF SITE
7. CONTRACTOR SHALL CARRY OUT UNDERGROUND LOCATES OF ALL UTILITIES WITHIN CONTRACT LIMITS PRIOR TO THE START OF CONSTRUCTION

REVISED:		DATE
0	ISSUED FOR TENDER	FEB. 1,
SCALE:		CLASS:
AS SHOWN		

PARKING LOT SURFACING


DESCRIPTION

CONSTRUCTION DETAILS


DRAWN:	A.B.	APPROVED:	E.M.
DATE:	FEB. 2017	DATE:	FEB. 2017

GIMLI
MANITOBA


DRAWING NO.:	LOCATOR CODE:
C-4 OF 4	5519

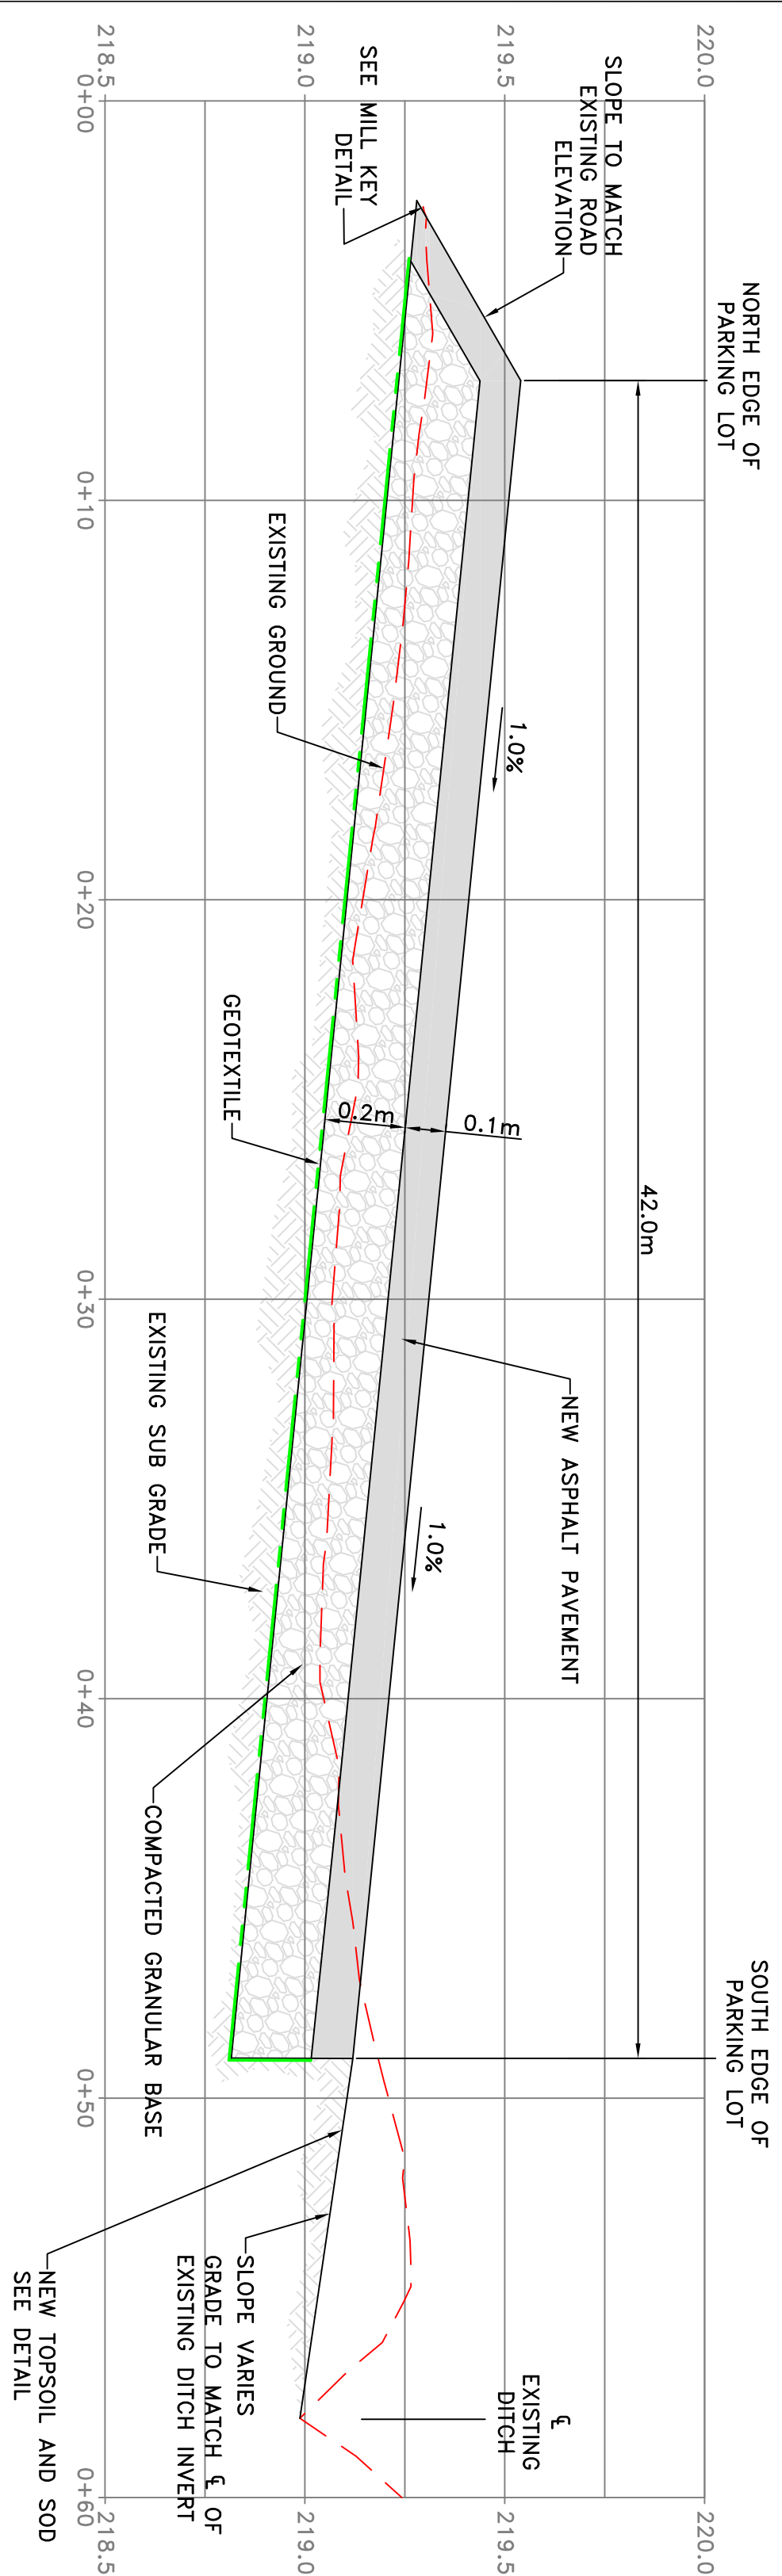


D NEW PARKING LOT PROFILE – NORTH TO SOUTH
4
HORIZONTAL SCALE: 1:200
VERTICAL SCALE: 1:20

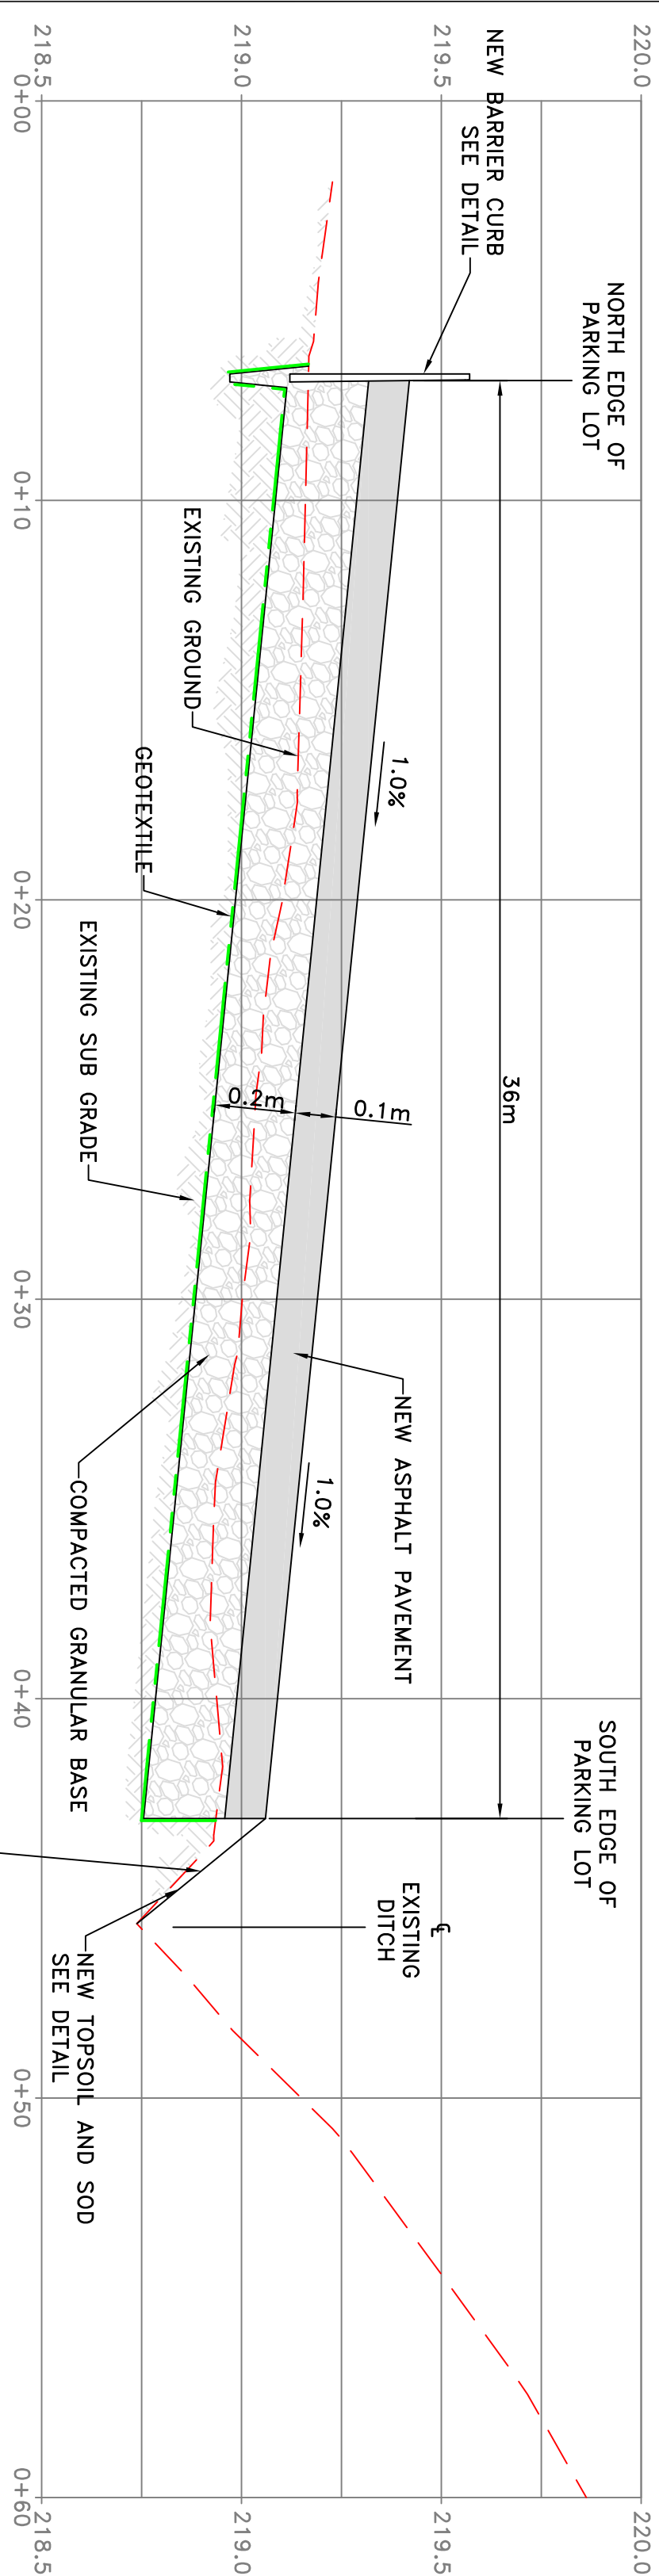


(E) NEW PARKING LOT PROFILE – NORTH TO SOUTH
HORIZONTAL SCALE: 1:200
VERTICAL SCALE: 1:20

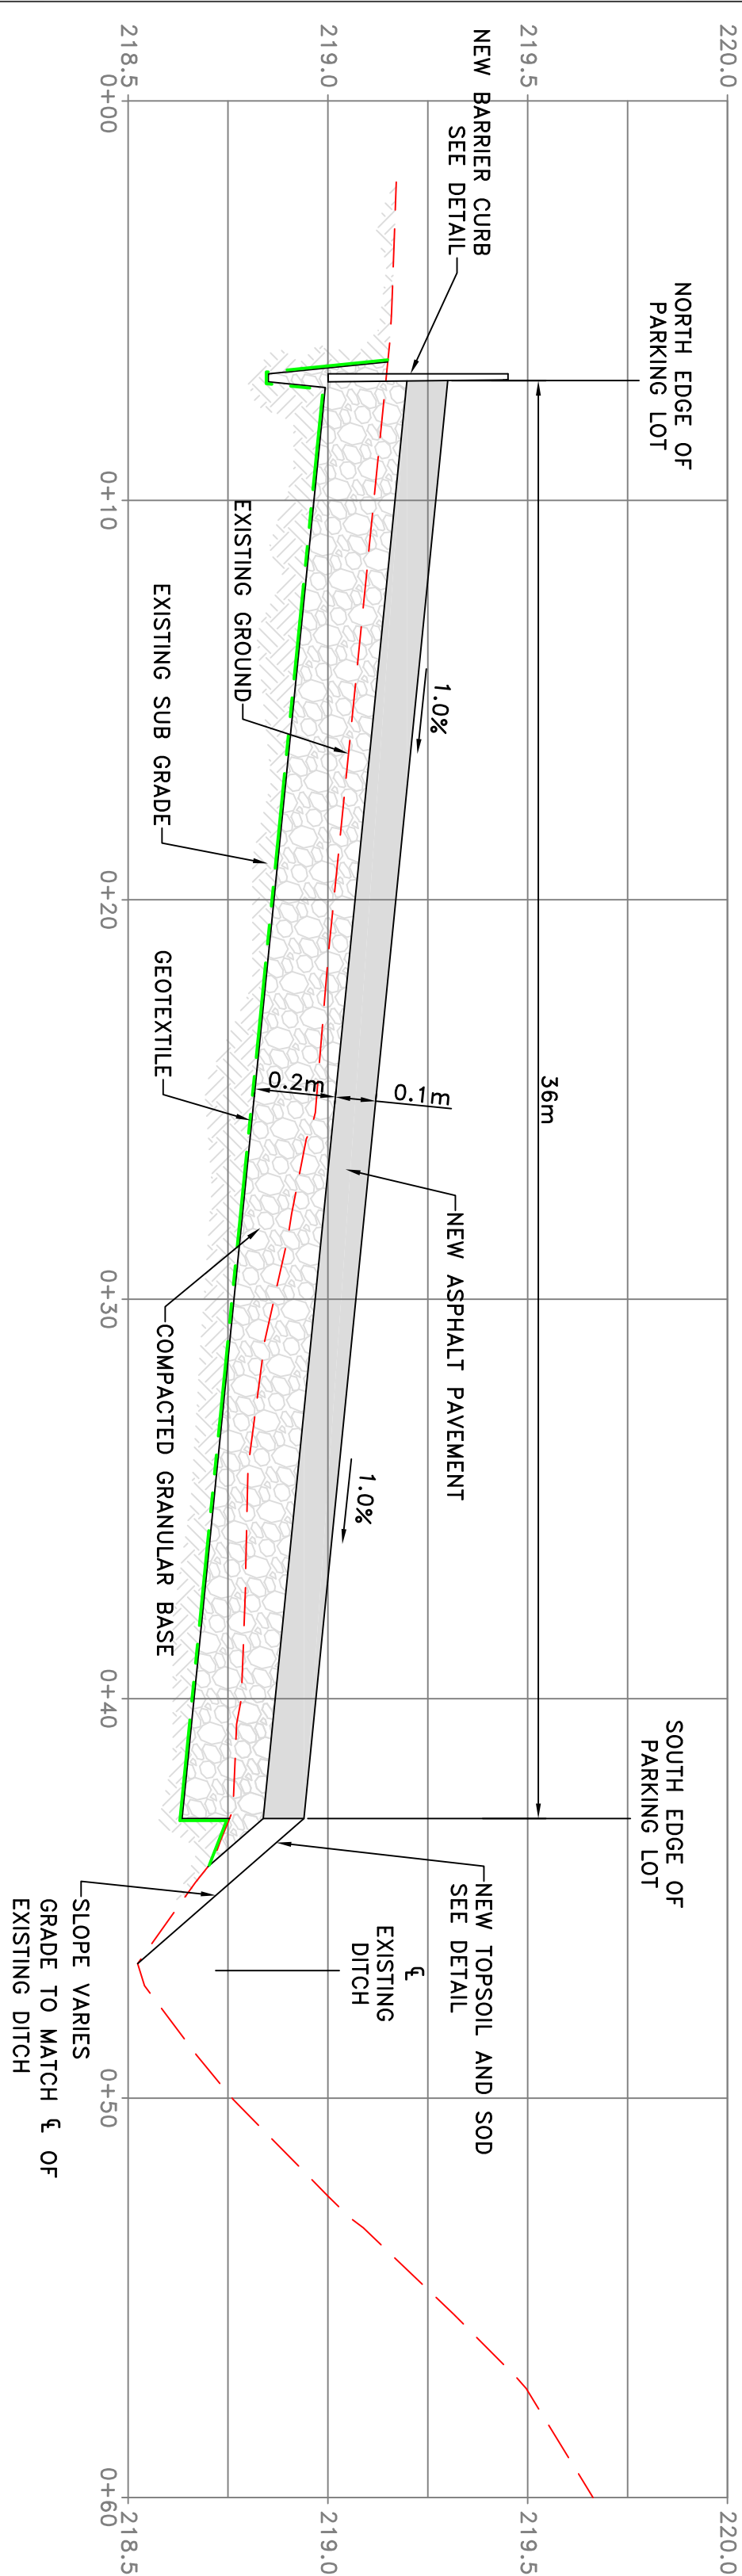


F NEW PARKING LOT PROFILE – NORTH TO SOUTH
 HORIZONTAL SCALE: 1:200
 VERTICAL SCALE: 1:20

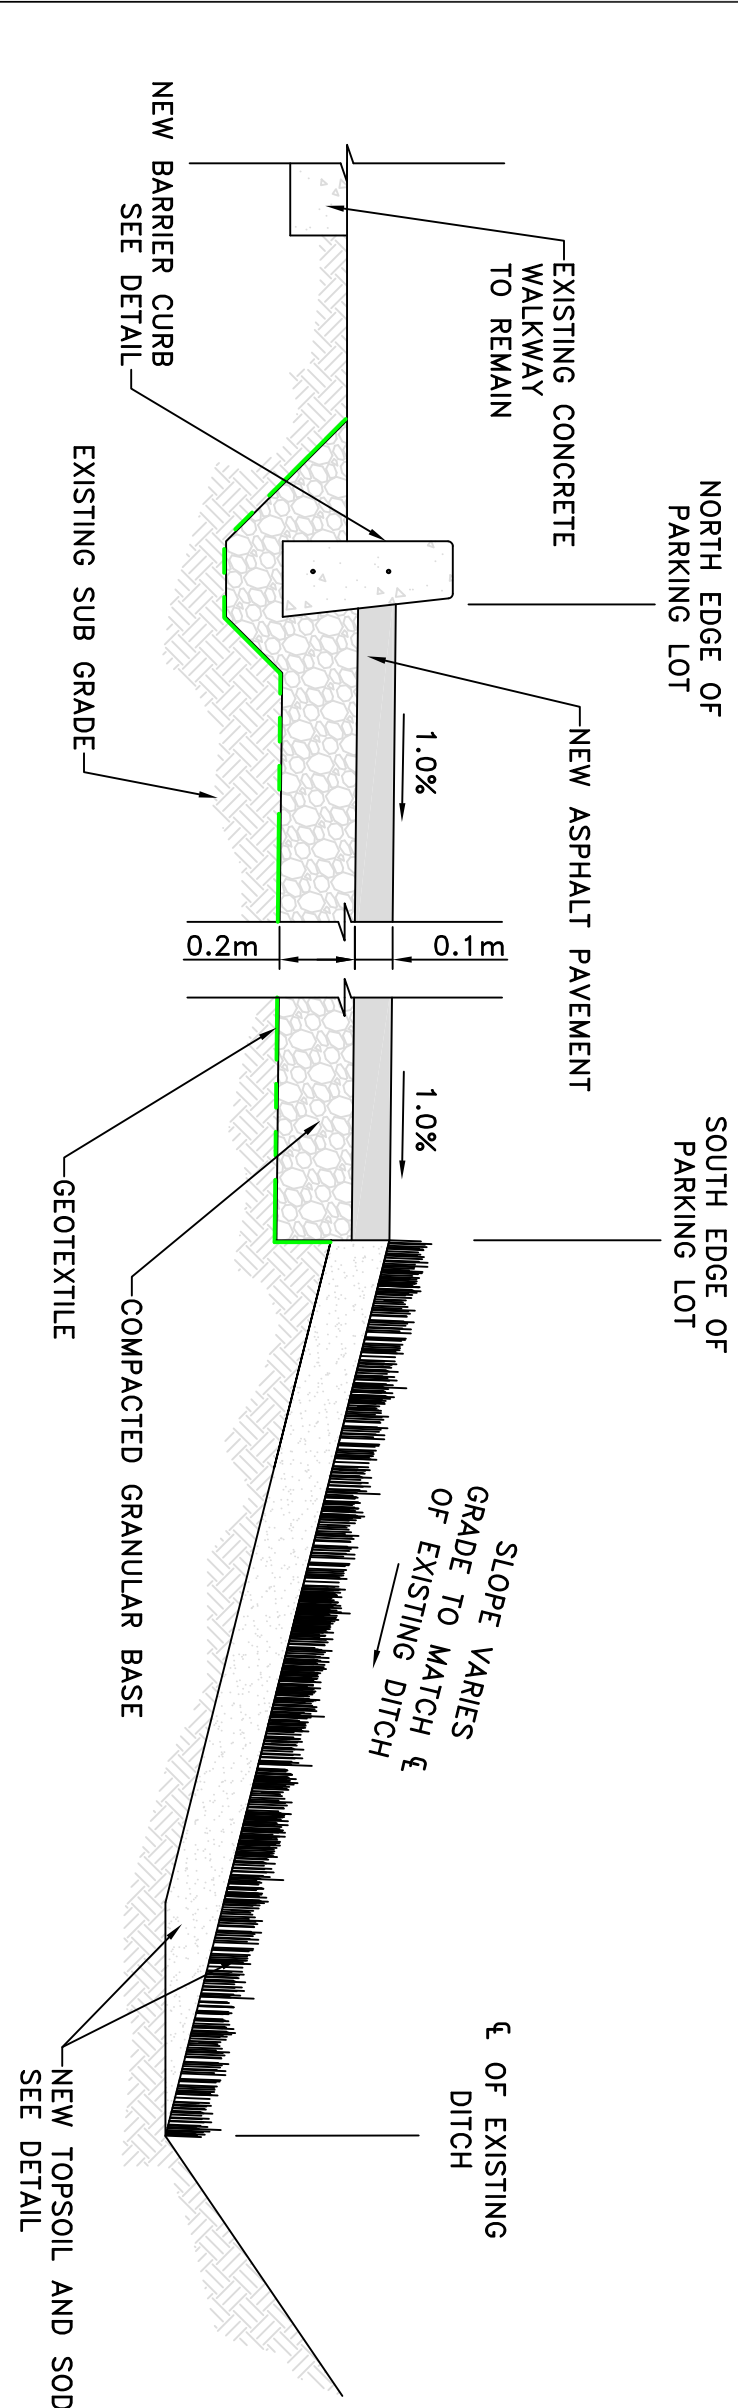


TYPICAL PAVEMENT STRUCTURE DETAIL
NORTH TO SOUTH DIRECTION
SCALE: 1:20

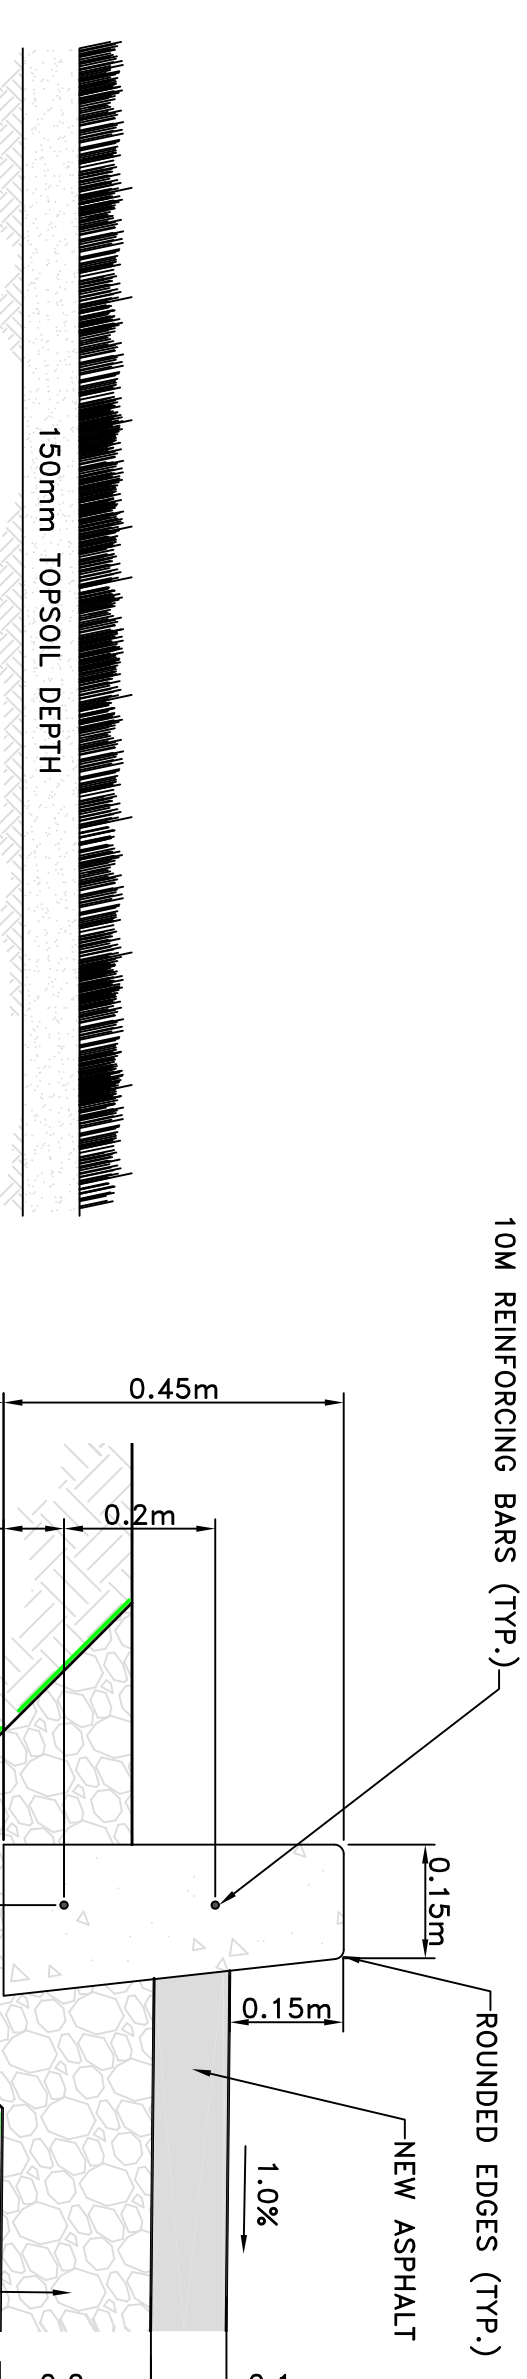


TOPSOIL AND SODDING DETAIL
SCALE: 1:20

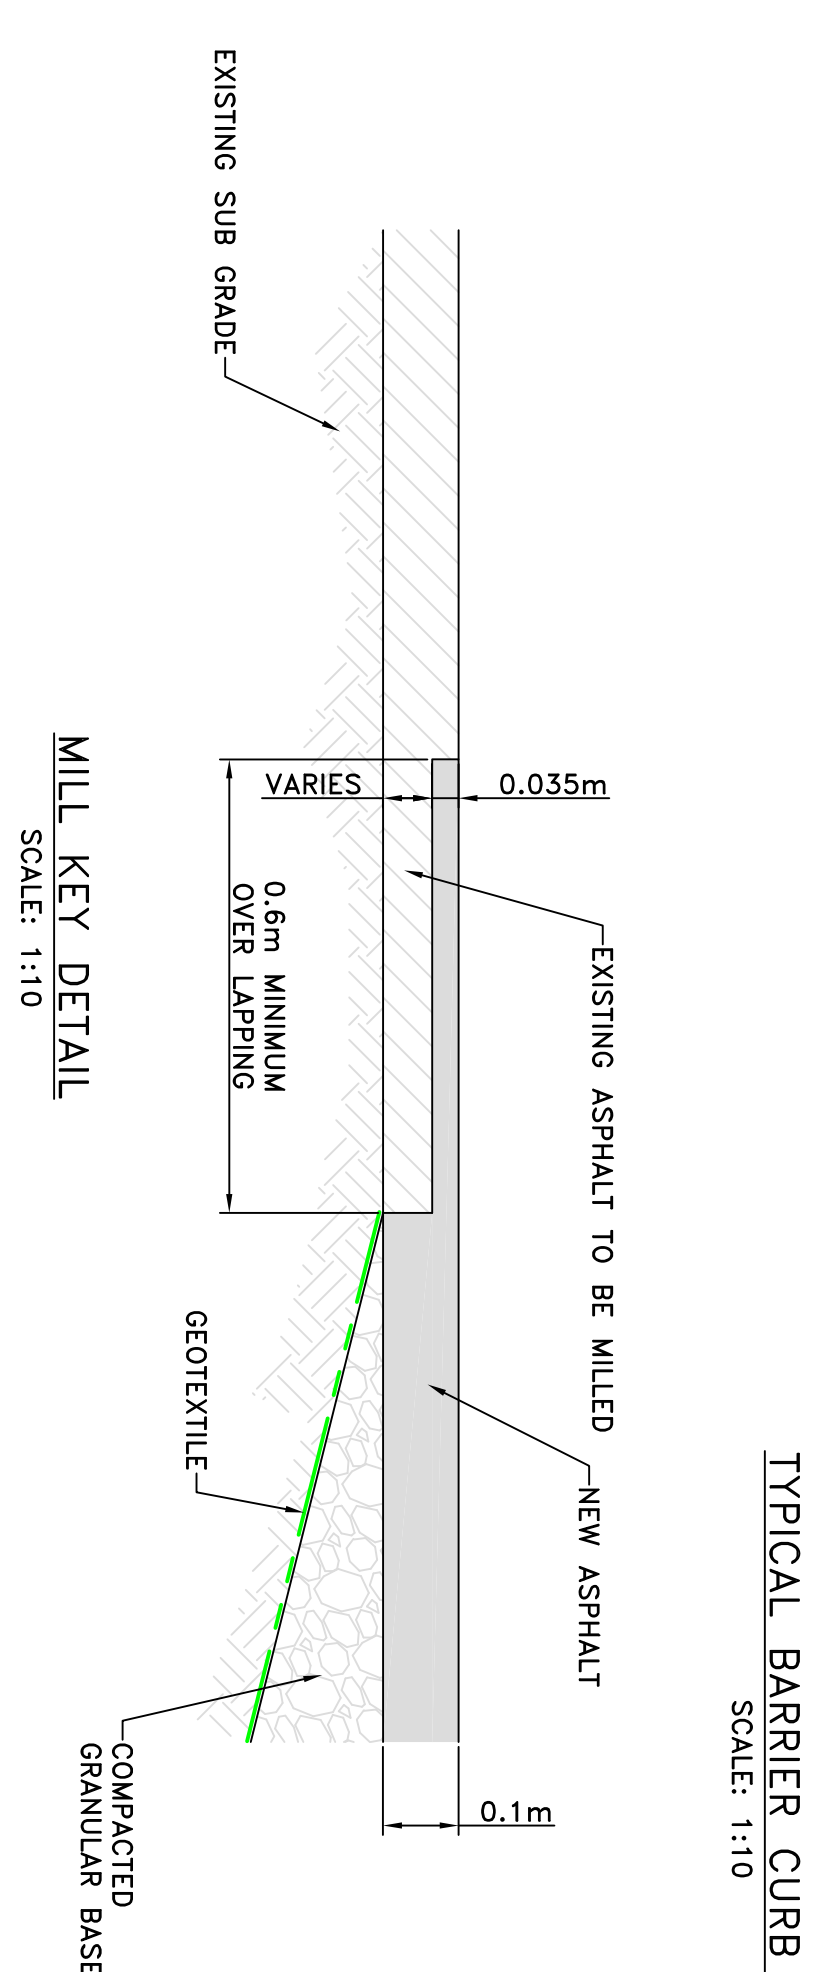

MILL KEY DETAIL
SCALE: 1:10

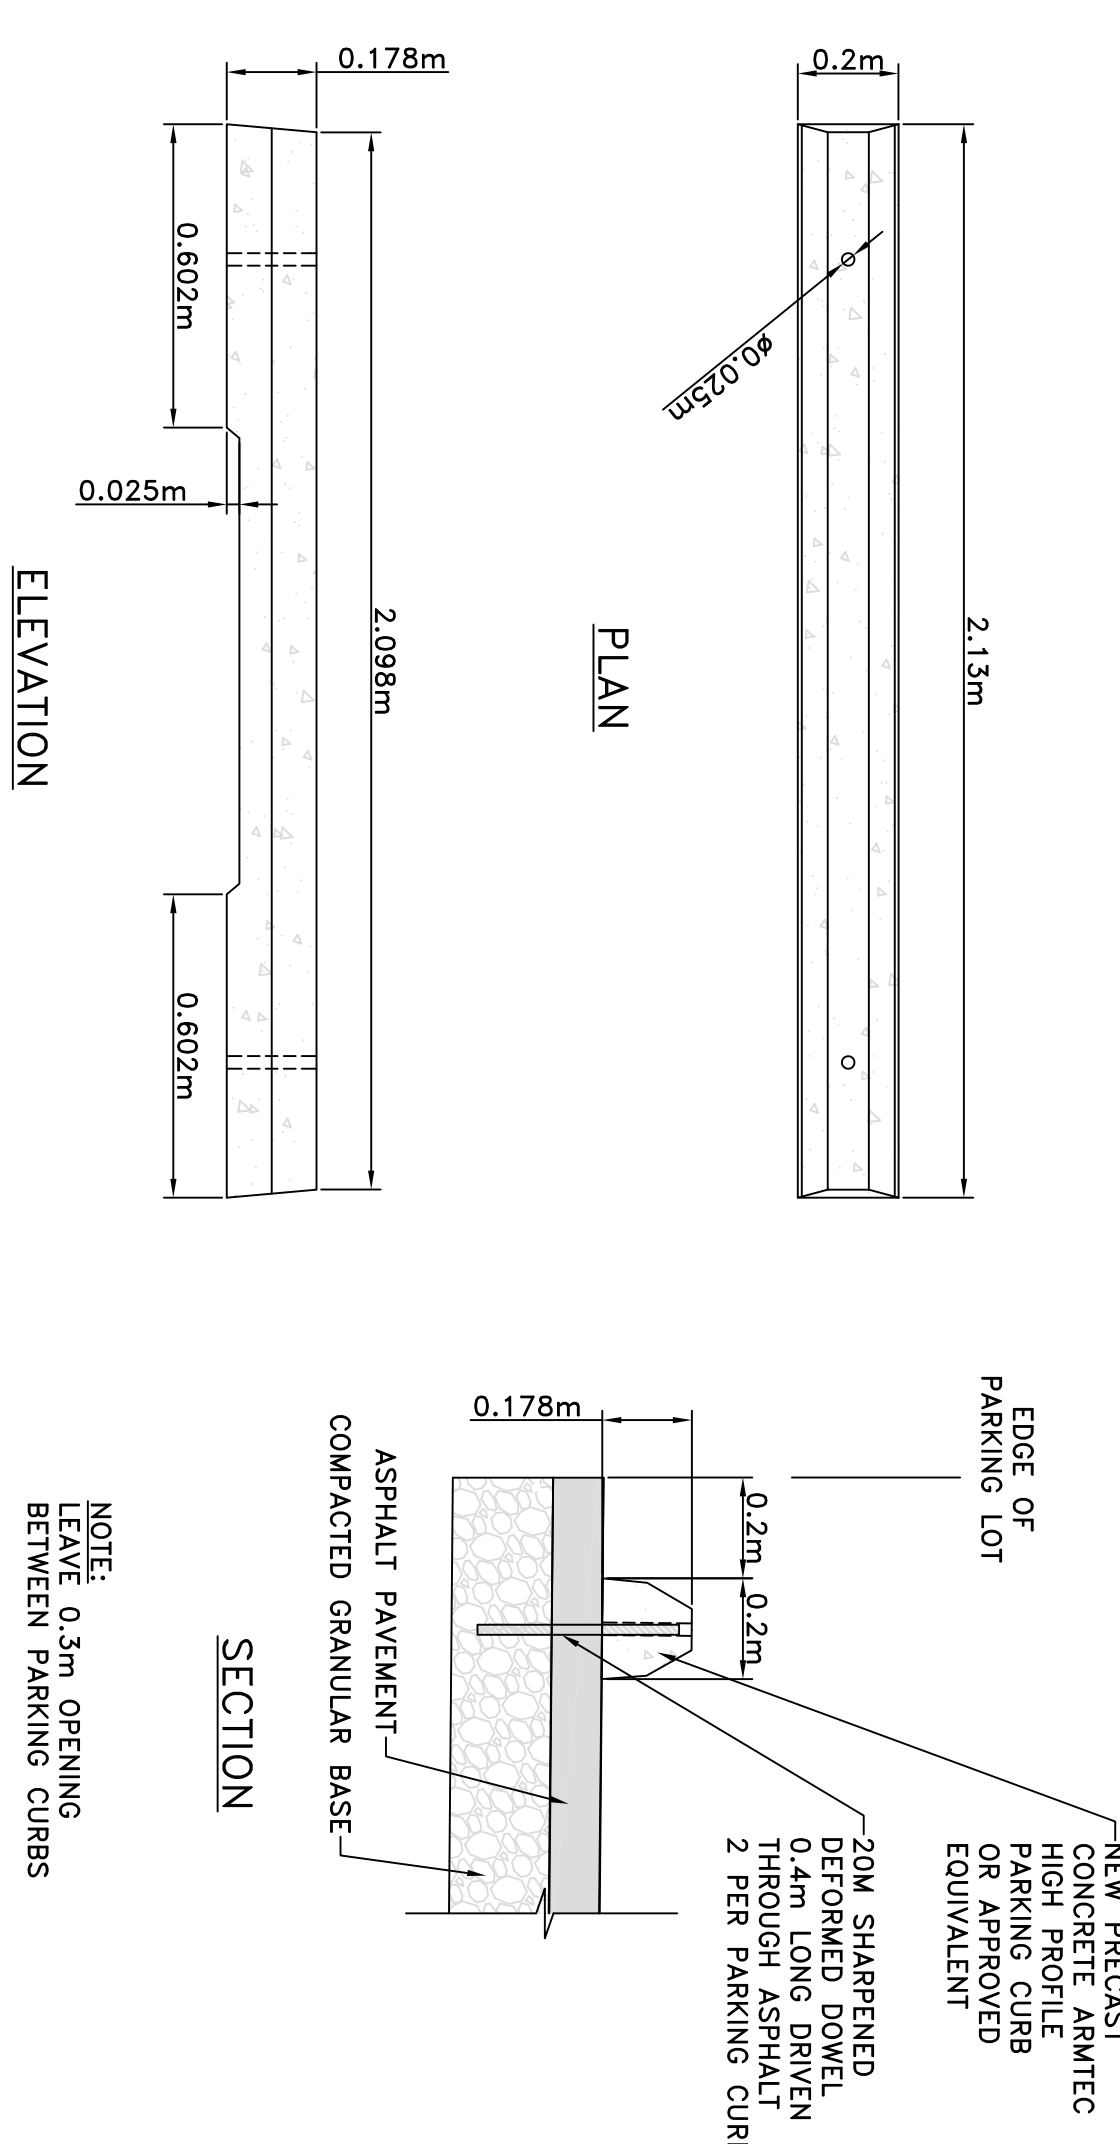

PARKING CURB DETAIL

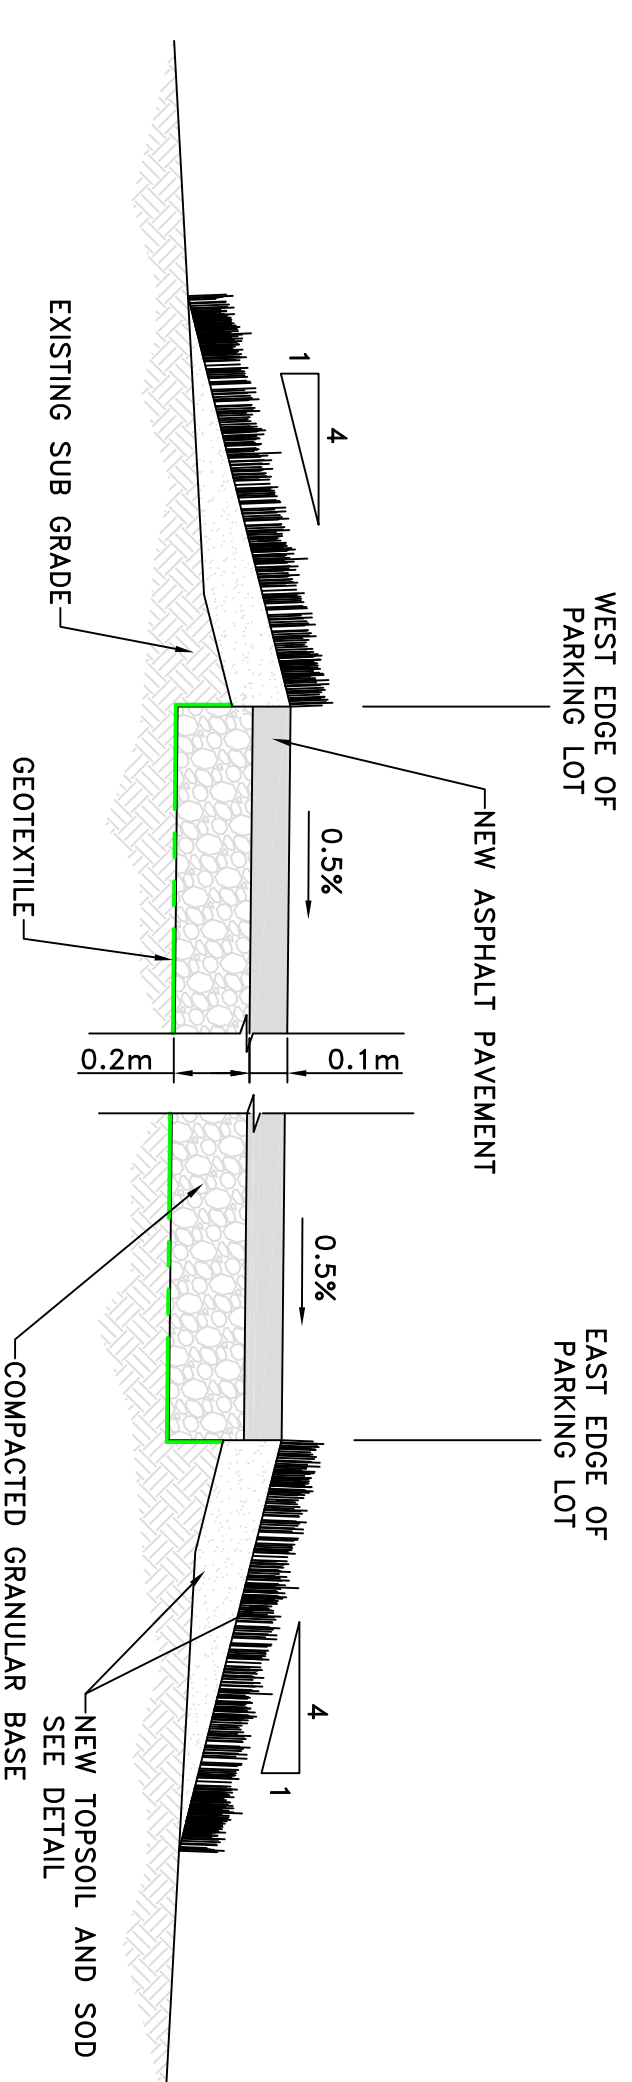

TYPICAL PAVEMENT STRUCTURE DETAIL
WEST TO EAST DIRECTION
SCALE: 1:20