



RETURN BIDS TO:

RETOURNER LES SOUMISSIONS À:

Bid Receiving Public Works and Government
Services Canada/Réception des soumissions
Travaux publics et Services gouvernementaux
Canada

189 Prince William St Rm 405
189, rue Prince William, pièce 405
Saint-John, NB E2L 2B9
Bid Fax: (506) 636-4376

INVITATION TO TENDER

APPEL D'OFFRES

**Tender To: Public Works and Government Services
Canada**

We hereby offer to sell to Her Majesty the Queen in right of
Canada, in accordance with the terms and conditions set
out herein, referred to herein or attached hereto, the goods,
services, and construction listed herein and on any attached
sheets at the price(s) set out therefor.

Soumission aux: Travaux Publics et Services Gouvernementaux Canada

Nous offrons par la présente de vendre à Sa Majesté la
Reine du chef du Canada, aux conditions énoncées ou
incluses par référence dans la présente et aux annexes
ci-jointes, les biens, services et construction énumérés
ici et sur toute feuille ci-annexée, au(x) prix indiqué(s).

Comments - Commentaires

All enquiries are to be submitted in writing to the
Contracting Authority, Darlene Reay, either by
facsimile or by e-mail at: darlene.reay@pwgsc.gc.ca.

Vendor/Firm Name and Address

Raison sociale et adresse du
fournisseur/de l'entrepreneur

Issuing Office - Bureau de distribution

Saint John, NB (STJ)
189 Prince William St., Rm 405
189, rue Prince William, Pc 405
St. John, NB E2L 2B9

| | |
|---|--|
| Title - Sujet Grass Cutting #1 | |
| Solicitation No. - N° de l'invitation W6837-180117/A | Date 2017-04-28 |
| Client Reference No. - N° de référence du client W6837-180117 | GETS Ref. No. - N° de réf. de SEAG PW-\$STJ-008-4119 |
| File No. - N° de dossier STJ-7-40009 (008) | CCC No./N° CCC - FMS No./N° VME |
| Solicitation Closes - L'invitation prend fin at - à 02:00 PM on - le 2017-06-13 | |
| Time Zone Fuseau horaire Atlantic Daylight Saving Time ADT | |
| F.O.B. - F.A.B. Plant-Usine: <input type="checkbox"/> Destination: <input checked="" type="checkbox"/> Other-Autre: <input type="checkbox"/> | |
| Address Enquiries to: - Adresser toutes questions à: Reay (STJ), Darlene | Buyer Id - Id de l'acheteur stj008 |
| Telephone No. - N° de téléphone (902) 566-7518 () | FAX No. - N° de FAX (506) 636-4376 |
| Destination - of Goods, Services, and Construction: Destination - des biens, services et construction: DEPARTMENT OF NATIONAL DEFENCE 5 CDSB GAGETOWN, BLDG 18 238 CHAMPLAIN AVE. OROMOCTO New Brunswick E2V 4J5 Canada | |

Instructions: See Herein

Instructions: Voir aux présentes

| | |
|--|--|
| Delivery Required - Livraison exigée See Herein | Delivery Offered - Livraison proposée |
| Vendor/Firm Name and Address Raison sociale et adresse du fournisseur/de l'entrepreneur | |
| Telephone No. - N° de téléphone Facsimile No. - N° de télécopieur | |
| Name and title of person authorized to sign on behalf of Vendor/Firm (type or print) Nom et titre de la personne autorisée à signer au nom du fournisseur/ de l'entrepreneur (taper ou écrire en caractères d'imprimerie) | |
| Signature | Date |

**MAINTENANCE SERVICES - GRASS CUTTING #1
SMALL ARMS RANGES, ASA,
CAMP PETERSVILLE, TRAINING AREA,
PARTIAL K & L ZONE
GAGETOWN, N.B.**

TABLE OF CONTENTS

PART 1 - GENERAL INFORMATION

- 1.1 Security Requirements
- 1.2 Requirement
- 1.2 Debriefings
- 1.3 Trade Agreements

PART 2 - BIDDER INSTRUCTIONS

- 2.1 Standard Instructions, Clauses and Conditions
- 2.2 Submission of Bids
- 2.3 Former Public Servant
- 2.4 Enquiries - Bid Solicitation
- 2.5 Applicable Laws
- 2.6 Insurance Requirements
- 2.7 Workers Compensation Certification - Letter of Good Standing

PART 3 - BID PREPARATION INSTRUCTIONS

- 3.1 Bid Preparation Instructions

PART 4 - EVALUATION PROCEDURES AND BASIS OF SELECTION

- 4.1 Evaluation Procedures and Basis of Selection

PART 5 – CERTIFICATIONS AND ADDITIONAL INFORMATION

- 5.1 Certifications Required with the Bid
- 5.2 Certifications Precedent to Contract Award and Additional Information

PART 6 - RESULTING CONTRACT CLAUSES

- 6.1 Security Requirement
- 6.2 Requirement
- 6.3 Standard Clauses and Conditions
- 6.4 Term of Contract
- 6.5 Authorities
- 6.6 Proactive Disclosure of Contracts with Former Public Servants
- 6.7 Payment
- 6.8 Invoicing Instructions
- 6.9 Certifications and Additional Information
- 6.10 Applicable Laws

Solicitation No. - N° de l'invitation

W6837-180117/A

Client Ref. No. - N° de réf. du client

W6837-180117/A

Amd. No. - N° de la modif.

File No. - N° du dossier

STJ-7-40009

Buyer ID - Id de l'acheteur

stj008

CCC No./N° CCC - FMS No./N° VME

6.11 Priority of Documents

6.12 SACC Manual Clauses

6.13 Insurance Requirements

List of Annexes:

Annex A: Evaluation Criteria and Basis of Selection

Annex B: Basis of Payment

Annex C: Insurance Requirements

Annex D: Complete List of Each Individual Who is currently on the Bidder's Board of Directors

Annex E to Part 3 of the Bid Solicitation

Annex F: Specification

PART 1 - GENERAL INFORMATION

1.1 Security Requirements

Not applicable

1.2 Requirement

The work covered under this Service Contract comprises the furnishing of all labour, material, tools, Supervision, and equipment required to cut grass, as shown on drawings for the following areas:

- .1 Vimy, Amiens, Mons, Reichwald, and Batouche Rifle Ranges;
- .2 Three 50 meters Ranges;
- .3 ASA Compound located on the Shirley Road within the Training Area;
- .4 Camp Petersville; and
- .5 K and L Zones.

For other areas within the Ranges and Training Area and outside the ASA Compound will be as required.

This Service Contract will extend from date of award to March 31, 2018, with two (2) one (1) year option periods. The services must be provided in accordance with the Specification attached at Annex "F"

1.3 Debriefings

Bidders may request a debriefing on the results of the bid solicitation process. Bidders should make the request to the Contracting Authority within 15 working days from receipt of the results of the bid solicitation process. The debriefing may be in writing, by telephone or in person.

1.3 Trade Agreements

The requirement is subject to the provisions of the World Trade Organization Agreement on Government Procurement (WTO-AGP), the North American Free Trade Agreement (NAFTA), and the Agreement on Internal Trade (AIT)

PART 2 - BIDDER INSTRUCTIONS

2.1 Standard Instructions, Clauses and Conditions

All instructions, clauses and conditions identified in the bid solicitation by number, date and title are set out in the *Standard Acquisition Clauses and Conditions Manual* (<https://buyandsell.gc.ca/policy-andguidelines/standard-acquisition-clauses-and-conditions-manual>) issued by Public Works and Government Services Canada.

Bidders who submit a bid agree to be bound by the instructions, clauses and conditions of the bid solicitation and accept the clauses and conditions of the resulting contract.

The 2003 (2016-04-04) Standard Instructions - Goods or Services - Competitive Requirements, are incorporated by reference into and form part of the bid solicitation.

2.1.1 SACC Manual Clauses

C9000T - Pricing (2010-08-16)

2.2 Submission of Bids

Bids must be submitted only to Public Works and Government Services Canada (PWGSC) Bid Receiving Unit by the date, time and place indicated on page 1 of the bid solicitation.

NOTE: THIS IS NOT A PUBLIC OPENING

2.2.1 Improvement of Requirement During Solicitation Period

Should bidders consider that the specifications or Statement of Work contained in the bid solicitation could be improved technically or technologically, bidders are invited to make suggestions, in writing, to the Contracting Authority named in the bid solicitation. Bidders must clearly outline the suggested improvement as well as the reason for the suggestion. Suggestions that do not restrict the level of competition nor favour a particular bidder will be given consideration provided they are submitted to the Contracting Authority at least 7 days before the bid closing date. Canada will have the right to accept or reject any or all suggestions.

(Derived from - Provenant de: A9076T, 2007/05/25)

2.3 Former Public Servant A3025T (2014-06-26)

Contracts awarded to former public servants (FPS) in receipt of a pension or of a lump sum payment must bear the closest public scrutiny, and reflect fairness in the spending of public funds. In order to comply with Treasury Board policies and directives on contracts awarded to FPSs, bidders must provide the information required below before contract award. If the answer to the questions and, as applicable the information required have not been received by the time the evaluation of bids is completed, Canada will inform the Bidder of a time frame within which to provide the information. Failure to comply with Canada's request and meet the requirement within the prescribed time frame will render the bid nonresponsive.

Definitions

For the purposes of this clause, "former public servant" is any former member of a department as defined in the [Financial Administration Act](#), R.S., 1985, c. F-11, a former member of the Canadian Armed Forces or a former member of the Royal Canadian Mounted Police. A former public servant may be:

- a. an individual;
- b. an individual who has incorporated;
- c. a partnership made of former public servants; or
- d. a sole proprietorship or entity where the affected individual has a controlling or major interest in the entity.

"lump sum payment period" means the period measured in weeks of salary, for which payment has been made to facilitate the transition to retirement or to other employment as a result of the implementation of various programs to reduce the size of the Public Service. The lump sum payment period does not include the period of severance pay, which is measured in a like manner.

"pension" means a pension or annual allowance paid under the *Public Service Superannuation Act* (PSSA), R.S., 1985, c. P-36, and any increases paid pursuant to the *Supplementary Retirement Benefits Act*, R.S., 1985, c. S-24 as it affects the PSSA. It does not include pensions payable pursuant to the *Canadian Forces Superannuation Act*, R.S., 1985, c. C-17, the *Defence Services Pension Continuation Act*, 1970, c. D-3, the *Royal Canadian Mounted Police Pension Continuation Act*, 1970, c. R-10, and the *Royal Canadian Mounted Police Superannuation Act*, R.S., 1985, c. R-11, the *Members of Parliament Retiring Allowances Act*, R.S. 1985, c. M-5, and that portion of pension payable to the *Canada Pension Plan Act*, R.S., 1985, c. C-8.

Former Public Servant in Receipt of a Pension

As per the above definitions, is the Bidder a FPS in receipt of a pension? **Yes** () **No** ()

If so, the Bidder must provide the following information, for all FPSs in receipt of a pension, as applicable:

- a. name of former public servant;
- b. date of termination of employment or retirement from the Public Service.

By providing this information, Bidders agree that the successful Bidder's status, with respect to being a former public servant in receipt of a pension, will be reported on departmental websites as part of the published proactive disclosure reports in accordance with [Contracting Policy Notice: 2012-2](#) and the [Guidelines on the Proactive Disclosure of Contracts](#).

Work Force Adjustment Directive

Is the Bidder a FPS who received a lump sum payment pursuant to the terms of the Work Force Adjustment Directive? **Yes** () **No** ()

If so, the Bidder must provide the following information:

- a. name of former public servant;
- b. conditions of the lump sum payment incentive;
- c. date of termination of employment;
- d. amount of lump sum payment;
- e. rate of pay on which lump sum payment is based;
- f. period of lump sum payment including start date, end date and number of weeks;
- g. number and amount (professional fees) of other contracts subject to the restrictions of a work force adjustment program.

For all contracts awarded during the lump sum payment period, the total amount of fees that may be paid to a FPS who received a lump sum payment is \$5,000, including Applicable Taxes.

2.4 Enquiries - Bid Solicitation

All enquiries must be submitted in writing to the Contracting Authority no later than five (5) calendar days before the bid closing date. Enquiries received after that time may not be answered. Bidders should reference as accurately as possible the numbered item of the bid solicitation to which the enquiry relates. Care should be taken by bidders to explain each question in sufficient detail in order to enable Canada to provide an accurate answer. Technical enquiries that are of a proprietary nature must be clearly marked "proprietary" at each relevant item. Items identified as "proprietary" will be treated as such except where Canada determines that the enquiry is not of a proprietary nature. Canada may edit the question(s) or may request that the Bidder do so, so that the proprietary nature of the question(s) is eliminated, and the enquiry can be answered to all bidders. Enquiries not submitted in a form that can be distributed to all bidders may not be answered by Canada.

2.5 Applicable Laws

Any resulting contract must be interpreted and governed, and the relations between the parties determined, by the laws in force in New Brunswick. Bidders may, at their discretion, substitute the applicable laws of a Canadian province or territory of their choice without affecting the validity of their bid, by deleting the name of the Canadian province or territory specified and inserting the name of the Canadian province or territory of their choice. If no change is made, it acknowledges that the applicable laws specified are acceptable to the bidders.

2.6 Insurance Requirements – G1007T (2011-05-16)

The Bidder must provide a letter from an insurance broker or an insurance company licensed to operate in Canada stating that the Bidder, if awarded a contract as a result of the bid solicitation, can be insured in accordance with the Insurance Requirements specified in Annex "C". If the information is not provided in the bid, the Contracting Authority will so inform the Bidder and provide the Bidder with a time frame within which to meet the requirement. Failure to comply with the request of the Contracting Authority and meet the requirement within that time period will render the bid non-responsive.

2.7 Workers Compensation Certification - Letter of Good Standing – A0285T (2012-07-16)

The Bidder must have an account in good standing with the applicable provincial or territorial Workers' Compensation Board.

The Bidder must provide, within seven (7) days following a request from the Contracting Authority, a certificate or letter from the applicable Workers' Compensation Board confirming the Bidder's good standing account. Failure to comply with the request may result in the bid being declared nonresponsive.

PART 3 - BID PREPARATION INSTRUCTIONS

3.1 Bid Preparation Instructions

Prices must appear in the financial bid only. No prices must be indicated in any other section of the bid. It is required that the bids follow the response format/instructions as detailed below:

Section I: Technical Bid

No Technical Bid required as part of this requirement.

Section II: Financial Bid

Bidders must submit their financial bid in accordance with Annex "B" Basis of Payment. The total amount of Applicable Taxes must be shown separately.

Section III: Certifications

Bidders must submit the certifications and additional information required under Part 5.

3.1.1 Electronic Payment of Invoices – Bid

If you are willing to accept payment of invoices by Electronic Payment Instruments, complete Annex "E" Electronic Payment Instruments, to identify which ones are accepted.

If Annex "E" Electronic Payment Instruments is not completed, it will be considered as if Electronic Payment Instruments are not being accepted for payment of invoices.

Acceptance of Electronic Payment Instruments will not be considered as an evaluation criterion.

PART 4 - EVALUATION PROCEDURES AND BASIS OF SELECTION

4.1 Evaluation Procedures and Basis of Selection

Bids will be evaluated in accordance with the **Evaluation Criteria and Basis of Selection** specified in **Annex "A"** and **Basis of Payment** specified in **Annex "B"**. Bids will be assessed in accordance with the entire requirement of the bid solicitation including the technical and financial evaluation criteria.

4.1.2 Financial Evaluation

SACC Manual Clause [A0220T](#) (2014/06/26), Evaluation of Price - Bid

4.2 Basis of Selection

A bid must comply with all requirements of the bid solicitation to be declared responsive. The responsive bid with the lowest evaluated price will be recommended for award of a contract.

(Derived from - Provenant de: A0069T, 2007/05/25)

PART 5 – CERTIFICATIONS AND ADDITIONAL INFORMATION

Bidders must provide the required certifications and additional information to be awarded a contract.

The certifications provided by Bidders to Canada are subject to verification by Canada at all times. Unless specified otherwise, Canada will declare a bid non-responsive, or will declare a contractor in default if any certification made by the Bidder is found to be untrue whether made knowingly or unknowingly, during the bid evaluation period or during the contract period.

The Contracting Authority will have the right to ask for additional information to verify the Bidder's certifications. Failure to comply and to cooperate with any request or requirement imposed by the Contracting Authority will render the bid non-responsive or constitute a default under the Contract.

5.1 Certifications Required with the Bid

Bidders must submit the following duly completed certifications as part of their bid.

5.1.1 Integrity Provisions - Declaration of Convicted Offences

In accordance with the *Ineligibility and Suspension Policy* (<http://www.tpsgc-pwgsc.gc.ca/ci-if/politique-policy-eng.html>), the Bidder must provide with its bid the required documentation, as applicable, to be given further consideration in the procurement process.

5.2 Certifications Precedent to Contract Award and Additional Information

The certifications and additional information listed below should be submitted with the bid, but may be submitted afterwards. If any of these required certifications or additional information is not completed and submitted as requested, the Contracting Authority will inform the Bidder of a time frame within which to provide the information. Failure to provide the certifications or the additional information listed below within the time frame provided will render the bid non-responsive.

5.2.1 Integrity Provisions – Required Documentation

In accordance with the *Ineligibility and Suspension Policy* (<http://www.tpsgc-pwgsc.gc.ca/ci-if/politique-policy-eng.html>), the Bidder must provide the required documentation, as applicable, to be given further consideration in the procurement process.

5.2.2 Federal Contractors Program for Employment Equity - Bid Certification

By submitting a bid, the Bidder certifies that the Bidder, and any of the Bidder's members if the Bidder is a Joint Venture, is not named on the Federal Contractors Program (FCP) for employment equity "[FCP Limited Eligibility to Bid](#)" list available at the bottom of the page of the [Employment and Social Development Canada \(ESDC\) - Labour's](#) website (http://www.esdc.gc.ca/en/jobs/workplace/human_rights/employment_equity/federal_contractor_program.page?&_ga=1.229006812.1158694905.1413548969).

Canada will have the right to declare a bid non-responsive if the Bidder, or any member of the Bidder if the Bidder is a Joint Venture, appears on the "[FCP Limited Eligibility to Bid](#)" list at the time of contract award.

PART 6 - RESULTING CONTRACT CLAUSES

The following clauses and conditions apply to and form part of any contract resulting from the bid solicitation.

6.1 Security Requirements

Not applicable

6.2 Requirement

The Contractor must perform the Work in accordance with the Statement of Work at Annex "F".

6.3 Standard Clauses and Conditions

All clauses and conditions identified in the Contract by number, date and title are set out in the *Standard Acquisition Clauses and Conditions Manual* (<https://buyandsell.gc.ca/policy-and-guidelines/standardacquisition-clauses-and-conditions-manual>) issued by Public Works and Government Services Canada.

6.3.1 General Conditions

2010C (2016-04-04), General Conditions - Services (Medium Complexity) apply to and form part of the Contract.

6.4 Term of Contract

6.4.1 Period of the Contract

This Service Contract will extend from date of award to 31 March 2018.

6.4.2 Option to Extend the Contract

The Contractor grants to Canada the irrevocable option to extend the term of the Contract by up to two (2) additional one (1) year period(s) under the same conditions. The Contractor agrees that, during the extended period of the Contract, it will be paid in accordance with the applicable provisions as set out in the Basis of Payment.

Canada may exercise this option at any time by sending a written notice to the Contractor at least thirty (30) calendar days before the expiry date of the Contract. The option may only be exercised by the Contracting Authority, and will be evidenced for administrative purposes only, through a contract amendment.

6.5 Authorities

6.5.1 Contracting Authority

The Contracting Authority for the Contract is:

Name: Darlene Reay
Title: Supply Officer
Organization: Public Works and Government Services Canada
Acquisitions Branch Directorate:
Real Property Contracting
Address: 3 Queen Street
Charlottetown, Prince Edward Island
C1A 4A2

Telephone: 902-566-7518
Facsimile: 902-566-7514
E-mail address: darlene.reay@pwgsc.gc.ca

The Contracting Authority is responsible for the management of the Contract and any changes to the Contract must be authorized in writing by the Contracting Authority. The Contractor must not perform work in excess of or outside the scope of the Contract based on verbal or written requests or instructions from anybody other than the Contracting Authority.

6.5.2 Project Authority

The Project Authority for the Contract is: *Will be made available at time of award*

Name:

Title:

Organization:

Address:

Telephone :

Facsimile:

E-mail address:

The Project Authority is the representative of the department or agency for whom the Work is being carried out under the Contract and is responsible for all matters concerning the technical content of the Work under the Contract. Technical matters may be discussed with the Project Authority, however the Project Authority has no authority to authorize changes to the scope of the Work. Changes to the scope of the Work can only be made through a contract amendment issued by the Contracting Authority.

6.5.3 Contractor's Representative

Name:

Title:

Organization:

Address:

Telephone :

Facsimile:

E-mail address:

6.6 Proactive Disclosure of Contracts with Former Public Servants

By providing information on its status, with respect to being a former public servant in receipt of a [Public Service Superannuation Act](#) (PSSA) pension, the Contractor has agreed that this information will be reported on departmental websites as part of the published proactive disclosure reports, in accordance with [Contracting Policy Notice: 2012-2](#) of the Treasury Board Secretariat of Canada.

6.7 Payment

6.7.1 Basis of Payment

Basis of payment is in accordance with Annex "B" and section 12, Payment Period, of the 2010C (2016-04-04), General Conditions - Services (Medium Complexity).

6.7.2 Limitation of Price

SACC Manual clause [C6000C](#) (2011-05-16) Limitation of Price

6.7.3 Monthly Payment

SACC Manual clause H1008C (2008-05-12) Monthly Payment

6.74 Electronic Payment of Invoices – Contract

The Contractor accepts to be paid using any of the following Electronic Payment Instrument(s):

- a. Visa Acquisition Card;
- b. MasterCard Acquisition Card;
- c. Direct Deposit (Domestic and International);
- d. Electronic Data Interchange (EDI);
- e. Wire Transfer (International Only);
- f. Large Value Transfer System (LVTS) (Over \$25M)

6.8 Invoicing Instructions

The Contractor must submit invoices in accordance with the information required in section 10, Invoice Submission, of the 2010C (2016-04-04), General Conditions - Services (Medium Complexity).

6.9 Certifications and Additional Information

6.9.1 Compliance

Unless specified otherwise, the continuous compliance with the certifications provided by the Contractor in its bid or precedent to contract award, and the ongoing cooperation in providing additional information are conditions of the Contract and failure to comply will constitute the Contractor in default. Certifications are subject to verification by Canada during the entire period of the Contract.

6.10 Applicable Laws

The Contract must be interpreted and governed, and the relations between the parties determined, by the laws in force in New Brunswick.

6.11 Priority of Documents

If there is a discrepancy between the wording of any documents that appear on the list, the wording of the document that first appears on the list has priority over the wording of any document that subsequently appears on the list.

- (a) the Articles of Agreement;
- (b) the general conditions 2010C (2016-04-04)
- (c) Annex G, Requirement;
- (d) the Contractor's bid dated _____

6.12 SACC Manual Clauses

SACC Manual Clause A0285C (2007-05-25) Workers Compensation (2007-05-25)
SACC Manual Clause A2000C (2006-06-16) Foreign Nationals (Canadian Contractor)
SACC Manual Clause A2001C (2006-06-16) Foreign Nationals (Foreign Contractor)

6.13 Insurance Requirements

The Contractor must comply with the insurance requirements specified in Annex "C". The Contractor must maintain the required insurance coverage for the duration of the Contract. Compliance with the insurance requirements does not release the Contractor from or reduce its liability under the Contract. The Contractor is responsible for deciding if additional insurance coverage is necessary to fulfill its obligation under the Contract and to ensure compliance with any applicable law. Any additional insurance coverage is at the Contractor's expense, and for its own benefit and protection.

The Contractor must forward to the Contracting Authority within seven (7) days after request from the Contracting Authority and prior to award of Service Contract, a Certificate of Insurance evidencing the insurance coverage and confirming that the insurance policy complying with the requirements is in force. Coverage must be placed with an Insurer licensed to carry out business in Canada. The Contractor must, if requested by the Contracting Authority, forward to Canada a certified true copy of all applicable insurance policies.

ANNEX "A"
EVALUATION CRITERIA AND BASIS OF SELECTION

Bids received will be assessed in accordance with the entire requirement of the bid solicitation.

Mandatory Criteria

1. Submission of firm prices/rates for one (1) year including two (2) option years in accordance with Invitation to Tender.
2. A duly completed and signed Invitation to Tender including all Addenda.
3. Within seven (7) days of request from contracting authority and prior to award of Service Contract, provide proof that Bidder has an account in good standing with the Provincial Workers Compensation Board/Commission.
4. Within seven days of request from Contracting Authority and prior to award of the Service Contract, Contractor must provide proof of \$2 Million General Liability Insurance. t

Within seven days of request from Contracting Authority and prior to award of the Service Contract

5. Contractor must provide, upon request from the Contracting Authority, a list of equipment. Equipment is subject to inspection and approval by the Department of National Defence (DND) prior to award of Service Contract.
6. The Contractor must have a minimum of 3 years proven experience as a grass contractor and shall provide references of previous contracts upon request

2. 2007/05/25 A0069T Basis of Selection - Mandatory Requirements Only

A bid must comply with all requirements of the bid solicitation to be declared responsive. The responsive bid with the lowest evaluated price will be recommended for award of a contract.

Solicitation No. - N° de l'invitation
W6837-180117/A
Client Ref. No. - N° de réf. du client
W6837-180117/A

Amd. No. - N° de la modif.
File No. - N° du dossier
STJ-7-40009

Buyer ID - Id de l'acheteur
stj008
CCC No./N° CCC - FMS No./N° VME

ANNEX "B"

Basis of Payment

The following requirement must be strictly adhered to: **Failure to do so shall render the bidder's proposal as non-responsive.**

It is mandatory that the bidders submit firm rates for the Period of the Service Contract for all items listed hereafter. Unit Price Tables, will be considered as the bidder's Financial Proposal.

Each item specified in the Unit Price Tables, includes wages, traveling time and costs, allowances, supervision, liabilities as employer, insurance, and the use of all tools, tackle, etc., overhead, profit, and all other liabilities whatsoever.

The prices inserted in the Unit Price Tables, includes all applicable federal, provincial and municipal taxes. However, they do not include any amount for the Goods and Services Tax (GST)/Harmonized Sales Tax (HST). The appropriate GST/HST amounts will be paid by Her Majesty to the Offeror in addition to the amount paid against the amount of the contract.

Solicitation No. - N° de l'invitation
W6837-180117/A
Client Ref. No. - N° de réf. du client
W6837-180117/A

Amd. No. - N° de la modif.
File No. - N° du dossier
STJ-7-40009

Buyer ID - Id de l'acheteur
stj008
CCC No./N° CCC - FMS No./N° VME

The estimated quantity entered in column four for each item is an estimate only for service as and when required and does not infer all the quantities for that item will be utilized or that the quantities may not be exceeded.

NOTE: TENDERS WILL BE EVALUATED ON THE TOTAL BID FOR THE FIRST TERM OF THE CONTRACT PLUS THE OPTION YEARS. HOWEVER, ANY CONTRACT AWARD WILL BE FROM DATE OF AWARD TO MARCH 31, 2018.

| Item | Class of Service | Unit of Measure | Estimated Quantity | A Term - Date of award to March 31, 2018 | | B Option Year April 1, 2018, to March 31, 2019 | | C Option Year April 1, 2019, to March 31, 2020 | |
|------|---|-----------------|--------------------|--|-------|--|-------|--|-------|
| | | | | Price per Unit | Total | Price per Unit | Total | Price per Unit | Total |
| 1 | Unit price to cut and trim to a height of 75mm as indicated on site plans for Vimy Range | Cuts | 8 | _____ | _____ | _____ | _____ | _____ | _____ |
| 2 | Unit price to cut and trim to a height of 75 mm as indicated on site plan for Amiens Range | Cuts | 8 | _____ | _____ | _____ | _____ | _____ | _____ |
| 3 | Unit price to cut and trim to a height of 75mm as indicated on site plan for Mons Range | Cuts | 8 | _____ | _____ | _____ | _____ | _____ | _____ |
| 4 | Unit price to cut and trim to a height of 75mm as indicated on site plan for identified areas in K and L Zone | Cuts | 12 | _____ | _____ | _____ | _____ | _____ | _____ |
| 5 | Unit price to cut and trim to a height of 75mm as indicated on the site plan for Reichwald Range | Cuts | 8 | _____ | _____ | _____ | _____ | _____ | _____ |
| 6 | Unit price to cut and trim to a height of 75mm as indicated on the site plan for 3 X 50 metre ranges | Cuts | 8 | _____ | _____ | _____ | _____ | _____ | _____ |

Solicitation No. - N° de l'invitation
W6837-180117/A
 Client Ref. No. - N° de réf. du client
W6837-180117/A

Amd. No. - N° de la modif.
 File No. - N° du dossier
STJ-7-40009

Buyer ID - Id de l'acheteur
stj008
 CCC No./N° CCC - FMS No./N° VME

| | | | | A Term - Date of award to March 31, 2018 | | B Option Year April 1, 2018, to March 31, 2019 | | C Option Year April 1, 2019, to March 31, 2020 | |
|-------------|---|------------------------|---------------------------|---|--------------|---|--------------|---|--------------|
| Item | Class of Service | Unit of Measure | Estimated Quantity | Price per Unit | Total | Price per Unit | Total | Price per Unit | Total |
| 7 | Unit price to cut and trim to a height of 75mm as indicated on the site plan for Batouche Range | Cuts | 8 | _____ | _____ | _____ | _____ | _____ | _____ |
| 8 | Unit Price to bush hog area outside fenced area at ASA. Some areas may require hand operated brush/trim saws to remove vegetation | Cuts | 3 | _____ | _____ | _____ | _____ | _____ | _____ |
| 9 | Unit price to cut and trim to a height of 75mm as indicated on site plan for ASA area | Cuts | 8 | _____ | _____ | _____ | _____ | _____ | _____ |
| 10 | Unit price to cut and trim to a height of 75mm as indicated on site plan for Camp Petersville. | Cuts | 8 | _____ | _____ | _____ | _____ | _____ | _____ |
| 11 | Mower including operator to cuts additional areas such as South Boundary Demolition Range, Small Charge Range, Bivouac sites, Airstrips, Weather Monitoring sites and other sites within 5CDSB Gagetown | Hours | 100 | _____ | _____ | _____ | _____ | _____ | _____ |
| 12 | Trimmer/Brush Saw including operator to trim/cut additional areas. | Hours | 150 | _____ | _____ | _____ | _____ | _____ | _____ |

Solicitation No. - N° de l'invitation
W6837-180117/A
 Client Ref. No. - N° de réf. du client
W6837-180117/A

Amd. No. - N° de la modif.

 File No. - N° du dossier
STJ-7-40009

Buyer ID - Id de l'acheteur
stj008
 CCC No./N° CCC - FMS No./N° VME

| | | | | A Term - Date of award to March 31, 2018 | | B Option Year April 1, 2018, to March 31, 2019 | | C Option Year April 1, 2019, to March 31, 2020 | |
|---------------------------------------|--|--------------------|-----------------------|--|-------|--|-------|--|-------|
| Item | Class of Service | Unit of Measure | Estimated Quantity | Price per Unit | Total | Price per Unit | Total | Price per Unit | Total |
| 13 | Tractor/Skid Steer equipped with Bush Hog including operator | Hours | 100 | _____ | _____ | _____ | _____ | _____ | _____ |
| TOTAL FOR FIRST TERM AND OPTION YEARS | | | | \$ _____ A | | \$ _____ B | | \$ _____ C | |
| TOTAL | | | | | | | | \$ _____ A, B and C | |

ANNEX "C"

INSURANCE REQUIREMENTS

Commercial General Liability Insurance

1. The Contractor must obtain Commercial General Liability Insurance, and maintain it in force throughout the duration of the Contract, in an amount usual for a contract of this nature, but for not less than \$2,000,000 per accident or occurrence and in the annual aggregate.
2. The Commercial General Liability policy must include the following:
 - a. Additional Insured: Canada is added as an additional insured, but only with respect to liability arising out of the Contractor's performance of the Contract. The interest of Canada should read as follows: Canada, as represented by Department of National Defence.
 - b. Bodily Injury and Property Damage to third parties arising out of the operations of the Contractor.
 - c. Products and Completed Operations: Coverage for bodily injury or property damage arising out of goods or products manufactured, sold, handled, or distributed by the Contractor and/or arising out of operations that have been completed by the Contractor.
 - d. Personal Injury: While not limited to, the coverage must include Violation of Privacy, Libel and Slander, False Arrest, Detention or Imprisonment and Defamation of Character.
 - e. Cross Liability/Separation of Insureds: Without increasing the limit of liability, the policy must protect all insured parties to the full extent of coverage provided. Further, the policy must apply to each Insured in the same manner and to the same extent as if a separate policy had been issued to each.
 - f. Blanket Contractual Liability: The policy must, on a blanket basis or by specific reference to the Contract, extend to assumed liabilities with respect to contractual provisions.
 - g. Employees and, if applicable, Volunteers must be included as Additional Insured.
 - h. Employers' Liability (or confirmation that all employees are covered by Worker's compensation (WSIB) or similar program)
 - i. Broad Form Property Damage including Completed Operations: Expands the Property Damage coverage to include certain losses that would otherwise be excluded by the standard care, custody or control exclusion found in a standard policy.
 - j. Notice of Cancellation: The Insurer will endeavour to provide the Contracting Authority thirty (30) days written notice of policy cancellation.
 - k. If the policy is written on a claims-made basis, coverage must be in place for a period of at least 12 months after the completion or termination of the Contract.

-
- I. Owners' or Contractors' Protective Liability: Covers the damages that the Contractor becomes legally obligated to pay arising out of the operations of a subcontractor.
 - m. Non-Owned Automobile Liability - Coverage for suits against the Contractor resulting from the use of hired or non-owned vehicles.
 - n. Sudden and Accidental Pollution Liability (minimum 120 hours): To protect the Contractor for liabilities arising from damages caused by accidental pollution incidents.

Solicitation No. - N° de l'invitation

W6837-180117/A

Client Ref. No. - N° de réf. du client

W6837-180117/A

Amd. No. - N° de la modif.

File No. - N° du dossier

STJ-7-40009

Buyer ID - Id de l'acheteur

stj008

CCC No./N° CCC - FMS No./N° VME

ANNEX "D"

**Complete List of Each Individual Who is Currently on the
Board of Directors**

NOTE TO BIDDERS

WRITE DIRECTORS SURNAMES AND GIVEN NAMES IN BLOCK LETTERS

Solicitation No. - N° de l'invitation
W6837-180117/A
Client Ref. No. - N° de réf. du client
W6837-180117/A

Amd. No. - N° de la modif.
File No. - N° du dossier
STJ-7-40009

Buyer ID - Id de l'acheteur
stj008
CCC No./N° CCC - FMS No./N° VME

ANNEX “E” to PART 3 OF THE BID SOLICITATION

ELECTRONIC PAYMENT INSTRUMENTS

The Bidder accepts any of the following Electronic Payment Instrument(s):

- ☐ () VISA Acquisition Card;
- ☐ () MasterCard Acquisition Card;
- ☐ () Direct Deposit (Domestic and International);
- ☐ () Electronic Data Interchange (EDI);
- ☐ () Wire Transfer (International Only);
- ☐ () Large Value Transfer System (LVTS) (Over \$25M)

Solicitation No. - N° de l'invitation

W6837-180117/A

Client Ref. No. - N° de réf. du client

W6837-180117/A

Amd. No. - N° de la modif.

File No. - N° du dossier

STJ-7-40009

Buyer ID - Id de l'acheteur

stj008

CCC No./N° CCC - FMS No./N° VME

**ANNEX “F”
SPECIFICATION**



**DEPARTMENT OF NATIONAL DEFENCE
REAL PROPERTY OPERATIONS
DETACHMENT (GAGETOWN)
5 CDSB GAGETOWN**

SPECIFICATION

SERVICE CONTRACT

**GRASS CUTTING #1
SMALL ARMS RANGES, ASA,
CAMP PETERSVILLE, TRAINING AREA,
PARTIAL K & L ZONE
01 MAY 2017 TO 31 MARCH 2018
WITH AN OPTION TO RENEW
TWO - ONE YEAR PERIODS**

Alan Burden
Designed by

[Signature]
Fire Inspector

Alan Burden
Project O

[Signature]
Engineering O

PF No:

Job No: L-G2/-9301/237

Date: 2017-02-01

| <u>Section</u> | <u>Title</u> | <u>Pages</u> |
|---|--|--------------|
| <u>Division 00 - Procurement and Contracting Requirements</u> | | |
| 00 21 13 | Instructions to Bidders | 5 |
| <u>Division 01 - General Requirements</u> | | |
| 01 35 30 | Health and Safety Requirement | 2 |
| 01 35 35 | DND Fire Safety Requirement | 3 |
| 01 35 43 | Environmental Procedures | 1 |
| <u>Division 02 - Existing Conditions</u> | | |
| 02 97 00 | Grass Cutting | 3 |
| <u>List of Drawings</u> | | |
| L-G2-9301/237-101 | Site Plan - RTA | 1 |
| L-G2-9301/237-102 | Site Plan - Vimy | 1 |
| L-G2-9301/237-103 | Site Plan - Reichwald/Amiens/Batouche | 1 |
| L-G2-9301/237-104 | Site Plan - Ammunition Storage Area (ASA) | 1 |
| L-G2-9301/237-105 | Site Plan - 50m Ranges | 1 |
| L-G2-9301/237-106 | Site Plan - Camp Petersville | 1 |
| L-G2-9301/237-107 | Site Plan - K Zones (RTA#1) L Zone (RTA#2) | 1 |

END OF SECTION

1.01 DESCRIPTION OF WORK

- .1 The work covered under this Service Contract comprises the furnishing of all labour, material, tools, Supervision, and equipment required to cut grass, as shown on drawings for the following areas:
 - .1 Vimy, Amiens, Mons, Reichwald, and Batouche Rifle Ranges;
 - .2 Three 50 meters Ranges;
 - .3 ASA Compound located on the Shirley Road within the Training Area;
 - .4 Camp Petersville; and
 - .5 K and L Zones.
- .2 For other areas within the Ranges and Training Area and outside the ASA Compound will be as required.

1.02 DURATION OF CONTRACT

- .1 The duration of this Contract will be from 01 May 2017 to 31 March 2018 with an option to renew two - one year periods.

1.03 QUALIFICATIONS

- .1 All operators and trimmers must be qualified and experienced in the proper operation of machinery and equipment. All employees must be trained in proper fueling methods, spill control and mandatory use of personnel protective equipment.

1.04 ENGINEER

- .1 The Engineer, as defined and stated in this specification will be the Commanding Officer Real Property Operations Detachment (Gagetown) or a designated representative. The address of the Engineer is:

Contracts Office
Real Property Operations
Detachment (Gagetown)
Building B-18
238 Champlain Avenue
PO Box 17000 Stn Forces
Oromocto, NB
E2V 4J5
Tel: (506) 422-2677
Fax: (506) 422-1248

1.05 DOCUMENTS REQUIRED

- .1 Maintain at the job site, one copy of each of the following:
 - .1 Specification; and
 - .2 Contract drawings.

1.06 CONTRACTOR'S USE OF SITE

- .1 There will be **NO** equipment, materials or fuel storage area as part of this contract. Sites will be identified during site visit for day cutting, any changes to be approved by the Engineer.

- .2 Access to the site of the work to be as directed by the Engineer.
- .3 Movement around the site is subject to restrictions laid down by the Engineer and Military requirements.
- .4 Do not unreasonably encumber the work site with materials or equipment.

1.07 FLAMMABLE AND COMBUSTIBLE LIQUIDS

- .1 Gasoline operated grass machinery, trimmers and similar vegetation control machinery may be used within explosives area. Refueling to be carried out outside of gated area; however the refueling point shall be at least 50m from any ammunition or explosives and an appropriate fire extinguisher shall be readily available at the refueling site. The Equipment shall be shut off and fuel dispensing containers shall be grounded during refueling and the dispensing container shall have the Underwriters Laboratory of Canada (ULC) approval.

1.08 GUARANTEE

- .1 The Contractor will guarantee all workmanship to the satisfaction of the Engineer. Unsatisfactory work will be rectified at the Contractors expense.

1.09 CODES AND STANDARDS

- .1 Perform all work in accordance with Canada Labour Code Part 2. Employer must provide PP&E to workers and ensure safety standards are met.
- .2 Contractor must be registered with WorkSafeNB and provide a copy of this to the Engineer.
- .3 Comply with the requirements of Workplace Hazardous Material Information System (WHMIS) regarding use, handling, storage and disposal of hazardous material; labeling and provision of MSDS acceptable to Human Resources and Skills Development Canada and Health Canada.

1.10 WORK REQUISITION

- .1 The Contractor will advise the Engineer of the telephone number at which they or their representative may be contacted at any time.
- .2 The Contractor will not refuse any call for service requested by the Engineer and will respond within 24 hours.
- .3 Work undertaken at the request of others will be entirely at the Contractor's risk with regard to payment.

1.11 QUANTITIES AND BASIS OF PAYMENT

- .1 The Contractor will submit prices for the following in accordance with the specification:
- .2 Unit price to cut and trim to a height of 75mm as indicated on site plans for Vimy Range. Estimated Quantity: 8 Cuts

- .3 Unit price to cut and trim to a height of 75 mm as indicated on site plan for Amiens Range. Estimated Quantity: 8 Cuts
- .4 Unit price to cut and trim to a height of 75mm as indicated on site plan for Mons Range. Estimated Quantity: 8 Cuts
- .5 Unit price to cut and trim to a height of 75mm as indicated on site plan for identified areas in K and L Zones. Estimated Quantity: 12 Cuts
- .6 Unit price to cut and trim to a height of 75mm as indicated on the site plan for Reichwald Range. Estimated Quantity: 8 Cuts
- .7 Unit price to cut and trim to a height of 75mm as indicated on the site plan for 3 X 50 metre ranges. Estimated Quantity: 8 Cuts
- .8 Unit price to cut and trim to a height of 75mm as indicated on the site plan for Batouche Range. Estimated Quantity: 8 Cuts
- .9 Unit Price to bush hog area outside fenced area at ASA. Some areas may require hand operated brush/trim saws to remove vegetation. Estimated Quantity: 3 Cuts
- .10 Unit price to cut and trim to a height of 75mm as indicated on site plan for ASA area. Estimated Quantity: 8 Cuts
- .11 Unit price to cut and trim to a height of 75mm as indicated on site plan for Camp Petersville. Estimated Quantity: 8 Cuts
- .12 Mower including operator to cuts additional areas such as South Boundary Demolition Range, Small Charge Range, Bivouac sites, Airstrips, Weather Monitoring sites and other sites within 5 CDSB Gagetown. Estimated Quantity: 100 Hours
- .13 Trimmer/Brush Saw including operator to trim/cut additional areas. Estimated Quantity: 150 Hours
- .14 Tractor/Skid Steer equipped with Bush Hog including operator. Estimated Quantity: 100 Hours

1.12 Temporary STRUCTURES

- .1 There will be **NO** areas supplied to erect any temporary structures.
- .2 All major repairs and storage of equipment **will not** be permitted at 5 CDSB Gagetown.
- .3 The Contractor will be responsible to transport on a daily basis all workers and equipment to the site. **No Contractor equipment will be stored at 5 CDSB Gagetown.**

1.13 CONTRACTOR PASSES

- .1 All Contractor employees will carry an authorized Contractor pass while employed on DND property. Such passes will be produced when requested by the Military police, Commissionaires, Security Guards and persons in authority.

- .2 The Contractor will complete a Contractor application form for each individual. The Contractor will accompany the employee to the Military Police Identification Section (F-19) for the issuance of pass.
- .3 A photocopy of passes is to be provided to the Engineer.
- .4 The Contractor will ensure Contractor passes are recovered from employees who cease to be employed on DND property. Such passes shall be returned to the Military Police Identification Section.

1.14 SECURITY CLEARANCES

- .1 The Contractor shall maintain an up to date roster of all employees involved in this Contract including managers, supervisors, operators, labourers. This roster must be made available to the Engineer upon request.
- .2 The Contractor shall provide proof of the information contained within the roster to the Engineer upon request. The Engineer reserves the right to have removed from the site those personnel who do not meet security requirements as laid down by the Military Police section.

1.15 DAMAGE TO FACILITIES

- .1 The Contractor will take all necessary precautions to protect and prevent damage to all property and installations. Damage caused by the Contractor will be made good without undue delay, to the complete satisfaction of the Engineer.

1.16 HOURS OF WORK

- .1 The Contractor will comply with the normal hours of work in effect at the Base during the period of this contract. On site negotiations between the Contractor and the Engineer may extend the hours of work to take advantage of weather conditions, or for other reasons, as approved in writing by the Engineer.

1.17 ON-SITE SUPERVISOR

- .1 The Contractor will provide on the job site, an experienced non-working supervisor capable of and having authority to speak on their behalf on day-to-day routine matters, non-working supervisor will have a vehicle and cell phone.
- .2 The non-working supervisor is not to leave the zone during cutting operation to get parts, fuel or supervise other zones.

1.18 SPECIAL INSTRUCTIONS

- .1 Regardless of existing ground conditions, all areas shown on the drawing or listed in the specification are to be mowed and trimmed. Where areas are inaccessible to operator mounted equipment, hand mowers, trimmers, or other equipment will be used to produce a satisfactory end result. The Contractor's equipment must be capable of traversing rough or uneven terrain which exists within the area to be cut.
- .2 For this contract when requested by Engineer, cutting will commence on Monday

and continuously cut until completion of assigned cutting area.

1.19 SITE VISIT

- .1 A mandatory site visit to review areas of cuts and concerns will be scheduled by the Engineer.

END OF SECTION

1 GENERAL

1.01 REFERENCES

- .1 Canada Labour Code, Part 2, Canada Occupational Safety and Health Regulations.
- .2 Province of New Brunswick Occupational Health and Safety Act, S.N.B. 1983.
- .3 National Building Code of Canada, 2010.

1.02 REGULATORY REQUIREMENTS

- .1 Do work in accordance with the safety measures of the National Building Code of Canada 2010, the Canada Labour Code Part 2, the New Brunswick Occupational Health and Safety Act and WorkSafeNB provided that in any case of conflict or discrepancy the more stringent requirements shall apply.

1.03 RESPONSIBILITY

- .1 Contractor is responsible for the health and safety of all persons on site. Contractor is also responsible for the protection of property, persons and the environment on or adjacent to the site in so far as the work may affect these.
- .2 Contractor and all Contractor's employees are to comply with all safety requirements specified in the Contract Documents as well as all applicable federal, provincial and local statutes, regulations, ordinances and with Contractor's site-specific Health and Safety Plan.
- .3 As outlined in the Canada Labour Code Part 2, the Contractor is responsible to provide a site-specific Health and Safety Plan that includes a Confined Space Entry Procedure in the event that work is deemed by the Engineer to be in a confined space. Work is not to begin until this Health and Safety Plan is submitted and approved by the Engineer.
- .4 5 CDSB Gagetown 5 Engineer Services Unit employs a Lock Out/Tag Out program to prevent work related injuries due to electrical or mechanical systems being energized while personnel are working in or around these systems. The Contractor must respect these locks and tags when encountered. Do not forcibly remove these locks and/or tags at any time. If the Contractor requires that these be removed to perform work, a request is to be made to the Engineer for such removal.
- .5 As per the Canada Labour Code Part 2, it is the Contractor's responsibility to employ their own Lock Out/Tag Out program to ensure that equipment is not energized by other personnel while they are working in or around equipment.
- .6 It is the Contractor's responsibility to ensure that all their employees are provided all Personal Protective Equipment (PPE) necessary to perform all work. Hard hats and safety glasses are to worn at all times.

1.04 UNFORESEEN HAZARDS

- .1 Should any unforeseen or peculiar safety-related factor, hazard, or condition become evident during performance of work, the Contractor must have procedures in place to facilitate the Employee's Right to Refuse Work in accordance with Acts and Regulations of New Brunswick. The Contractor is to advise the Engineer verbally and in writing of any employee who exercises this right.

1.05 CORRECTION OF NON-COMPLIANCE

- .1 Immediately address health and safety non-compliance issues identified by authority having jurisdiction or by Engineer.
- .2 Provide Engineer with written report of action taken to correct non-compliance of health and safety issues identified.
- .3 Engineer may stop work if non-compliance of health and safety regulations is not corrected.

1.06 WORK STOPPAGE

- .1 Give precedence to safety and health of public and site personnel and protection of environment over cost and schedule considerations for work.

END OF SECTION

1 GENERAL

1.01 REPORTING FIRES

- .1 Know location of nearest fire alarm box and telephone, including emergency phone number.
- .2 Report immediately all fire incidents to Fire Department as follows:
 - .1 telephone 911.
- .3 When reporting fire by telephone, give location of fire, name or number of building and be prepared to verify the location.

1.02 INTERIOR AND EXTERIOR FIRE PROTECTION AND ALARM SYSTEMS

- .1 Fire protection and alarm system will not be:
 - .1 obstructed;
 - .2 shut-off; and
 - .3 left inactive at end of working day or shift without authorization from Fire Chief.
- .2 Fire hydrants, standpipes and hose systems will not be used for other than fire-fighting purposes unless authorized by Fire Chief.

1.03 FIRE EXTINGUISHERS

- .1 Supply fire extinguishers, as scaled by Fire Chief, necessary to protect work in progress and contractor's physical plant on site.

1.04 BLOCKAGE OF ROADWAYS

- .1 Advise Fire Chief of any work that would impede fire apparatus response. This includes violation of minimum overhead clearance, as prescribed by Fire Chief, erecting of barricades and digging of trenches.

1.05 SMOKING PRECAUTIONS

- .1 Observe smoking regulations at all times.

1.06 RUBBISH AND WASTE MATERIALS

- .1 Rubbish and waste materials are to be kept to a minimum.
- .2 Burning of rubbish is prohibited.
- .3 Removal:
 - .1 Remove all rubbish from work site at end of work day or shift or as directed.
- .4 Storage:
 - .1 Store oily waste in approved receptacles to ensure maximum cleanliness and safety.
 - .2 Deposit greasy or oily rags and materials subject to spontaneous

combustion in approved receptacles and remove.

1.07 FLAMMABLE AND COMBUSTIBLE LIQUIDS

- .1 Handling, storage and use of flammable and combustible liquids are to be governed by the current National Fire Code of Canada.
- .2 Flammable and combustible liquids such as gasoline, kerosene and naphtha will be kept for ready use in quantities not exceeding 45 litres provided they are stored in approved safety cans bearing Underwriters' Laboratory of Canada or Factory Mutual seal of approval. Storage of quantities of flammable and combustible liquids exceeding 45 litres for work purposes requires permission of Fire Chief.
- .3 Transfer of flammable and combustible liquids is prohibited within buildings or jetties.
- .4 Transfer of flammable and combustible liquids will not be carried out in vicinity of open flames or any type of heat-producing devices.
- .5 Flammable liquids having a flash point below 38°C such as naphtha or gasoline will not be used as solvents or cleaning agents.
- .6 Flammable and combustible waste liquids, for disposal, will be stored in approved containers located in a safe ventilated area. Quantities are to be kept to a minimum and Fire Department is to be notified when disposal is required.

1.08 HAZARDOUS SUBSTANCES

- .1 Work entailing use of toxic or hazardous materials, chemicals and/or explosives, or otherwise creating hazard to life, safety or health, will be in accordance with National Fire Code of Canada.
- .2 Obtain from Fire Chief a "Hot Work" permit for work involving welding, burning or use of blow torches and salamanders, in buildings or facilities.
- .3 When Work is carried out in dangerous or hazardous areas involving use of heat, provide fire watchers equipped with sufficient fire extinguishers. Determination of dangerous or hazardous areas along with level of protection necessary for Fire Watch is at discretion of the Fire Chief. Contractors are responsible for providing fire watch service for work on a scale established and in conjunction with Fire Chief at pre-work conference.
- .4 Where flammable liquids, such as lacquers or urethanes are to be used, proper ventilation will be assured and all sources of ignition are to be eliminated. Fire Chief is to be informed prior to and at cessation of such work.

1.09 QUESTIONS AND/OR CLARIFICATION

- .1 Direct any questions or clarification on Fire Safety in addition to above requirements to Fire Chief through the Engineer.

1.10 FIRE INSPECTION

- .1 Site inspections by Fire Chief will be coordinated through Engineer.

- .2 Allow Fire Chief unrestricted access to work site.
- .3 Co-operate with Fire Chief during routine fire safety inspection of work site.
- .4 Immediately remedy all unsafe fire situations observed by Fire Chief.

END OF SECTION

1 GENERAL

1.01 GENERAL

- .1 Contractor will take all reasonable steps to ensure that they and their employees have complied with all pertinent legislation and have protected the environment.

1.02 FIRES

- .1 Fires and burning of rubbish on site not permitted.

1.03 DISPOSAL OF WASTES

- .1 Do not bury rubbish and waste materials on site unless approved by Engineer.
- .2 Do not dispose of waste or volatile materials, such as mineral spirits, oil or paint thinner into waterways, storm or sanitary sewers.

1.04 SPILL PROTECTION

- .1 The Contractor must have adequate clean up materials for any potential hazardous materials used in the completion of the work (ie. Foams, fuels, oils, lubricants, etc).
- .2 In the event of a spill the Contractor will immediately take corrective action to clean up the material and inform the Engineer so the area can be checked.
- .3 In the event of a spill over one litre of a hazardous material, the Contractor will immediately inform proper authorities at the Fire Hall (G3) at 442-2000 local 2106.

END OF SECTION

1 GENERAL

1.01 WORK INCLUDED

- .1 Work includes the following:
 - .1 Mowing;
 - .2 Trimming;
 - .3 Bush Hogging; and
 - .4 Supervision.

1.02 FREQUENCY OF WORK AND CUT HEIGHT

- .1 To be performed on an as and when required basis when requested by the Engineer. Frequency of cutting will depend on weather conditions and growth rates.
- .2 Contractor will cut grass at specified heights and frequencies and will be paid on a unit price per cut basis for areas as indicate in Section 00 21 13, Instructions to bidders, para 1.11 Quantities and Basis of Payment.

2 PRODUCTS

2.01 EQUIPMENT

- .1 Equipment required to cut all areas indicated on attached drawing to produce a satisfactory end result.
- .2 Contractors will present prior to award, a list of the equipment they propose to use for the Contract. The equipment list is to include the manufacturer's name, model, and capacity. Prior to award of contract, the Contractor will make arrangements with the Engineer for inspection of equipment. If the equipment does not meet the approval of the Engineer, the contract will not be awarded.
- .3 All grass cutting equipment will be maintained in first class condition. The equipment will be inspected frequently and will be to the satisfaction of the Engineer. Mowers which cause scalping and turf damage will not be used.
- .4 Mowers will be calibrated and capable of being adjusted on site to give mowing heights required by these specifications. All guards and protective devices on all equipment shall be properly maintained and utilized according to manufacturers design at all times.
- .5 Should a tractor be used, a gauge on the tractor is required to indicate RPM of PTO drive to rotary finish mower. The RPM of PTO drive will be monitored during cutting operations to ensure compliance with mower requirements.
- .6 The Contractor will supply a service vehicle with a mechanic on staff at all times to expedite prompt equipment repair when necessary.

| | | |
|-----------------------|---------------|------------------|
| NATIONAL DEFENCE | GRASS CUTTING | SECTION 02 97 00 |
| JOB NO.L-G2-9301/237 | | PAGE 2 |
| 5 CDSB GAGETOWN, N.B. | | 2017-02-01 |

3 EXECUTION

3.01 MOWING

- .1 Cut grass to heights as specified in Section 00 21 13, Instructions to Bidders, para 1.11 and as indicated on drawings.
- .2 Mowing will not be carried out when in the opinion of the Engineer:
 - .1 The grass is too wet; and
 - .2 A long period of dry weather persists.
- .3 Grass areas not cut to the satisfaction of the Engineer will be re-cut at no cost to DND.
- .4 Remove paper, cans, limbs and all other debris prior to cutting prescribed area.
- .5 Mowing to be completed in such a way to blow grass away from walkways, roads, parking areas, flower beds, buildings and vehicles.

3.02 TRIMMING

- .1 Trim grass around buildings, fences, poles, signs, hedges, trees, propane tanks and all other physical obstructions within areas of grass mowing.
- .2 Ensure trimming is complete no later than 4 hours after mowing is completed.
- .3 Trim grass to same height as mowed grass in the applicable area.
- .4 Prevent damage to trees and other physical obstructions when using power operated trimmers.
- .5 In order to prevent damage to vehicles, scheduling of trimming may need to be carried out during silent hours when parked vehicles are not present. Damage to vehicles will be contractors responsibility.
- .6 Trimming to be completed in such a way to blow grass away from walkways, roads, parking areas, flower beds, buildings and vehicles.

3.03 GRASS CLIPPINGS

- .1 All clippings from trimmers and or mowers left on sidewalks or building entrances are to be removed immediately after cutting. This is to reduce grass from being tracked into buildings. These areas will be sweep by hand or a power activated brush.

3.04 SLOPED BERMS

- .1 Many areas, including the ASA Compound and Rifle Ranges, have grassed berms with severe slopes. These slopes are to be cut in a safe manner.

3.05 SPECIAL NOTES

- .1 The grassed areas to be cut under this contract contain a high density of weed growth. Regardless of this problem, the cutting activity must be executed in such a manner and with the types of equipment which will provide

an acceptable grounds appearance following the cutting operation. Failure to provide an acceptable finish appearance will be considered grounds for withholding payment for the area involved.


- .2 The growth rate varies in each area included in the contract depending upon soil conditions, moisture, turf condition, and type of grass and weed present. The intent of the contract is to provide an acceptable standard of grounds appearance following each cut.
- .3 Ditch bottoms and slopes are included and must be cut.
- .4 The Contractor must have sufficient personnel and equipment available to be able to cut all areas on the Contract Monday to Friday unless instructed by Engineer.
- .5 The Contractor must have a minimum of 3 years proven experience as a grass contractor and shall provide references of previous contracts upon request.
- .6 Contractor to provide monthly reports indicating litres of fuel consumed in specific makes and models of equipment. Type of fuel used (gas/diesel, mixed gas) to be indicated along with horsepower of equipment.

END OF SECTION



Government
of Canada

Gouvernement
du Canada

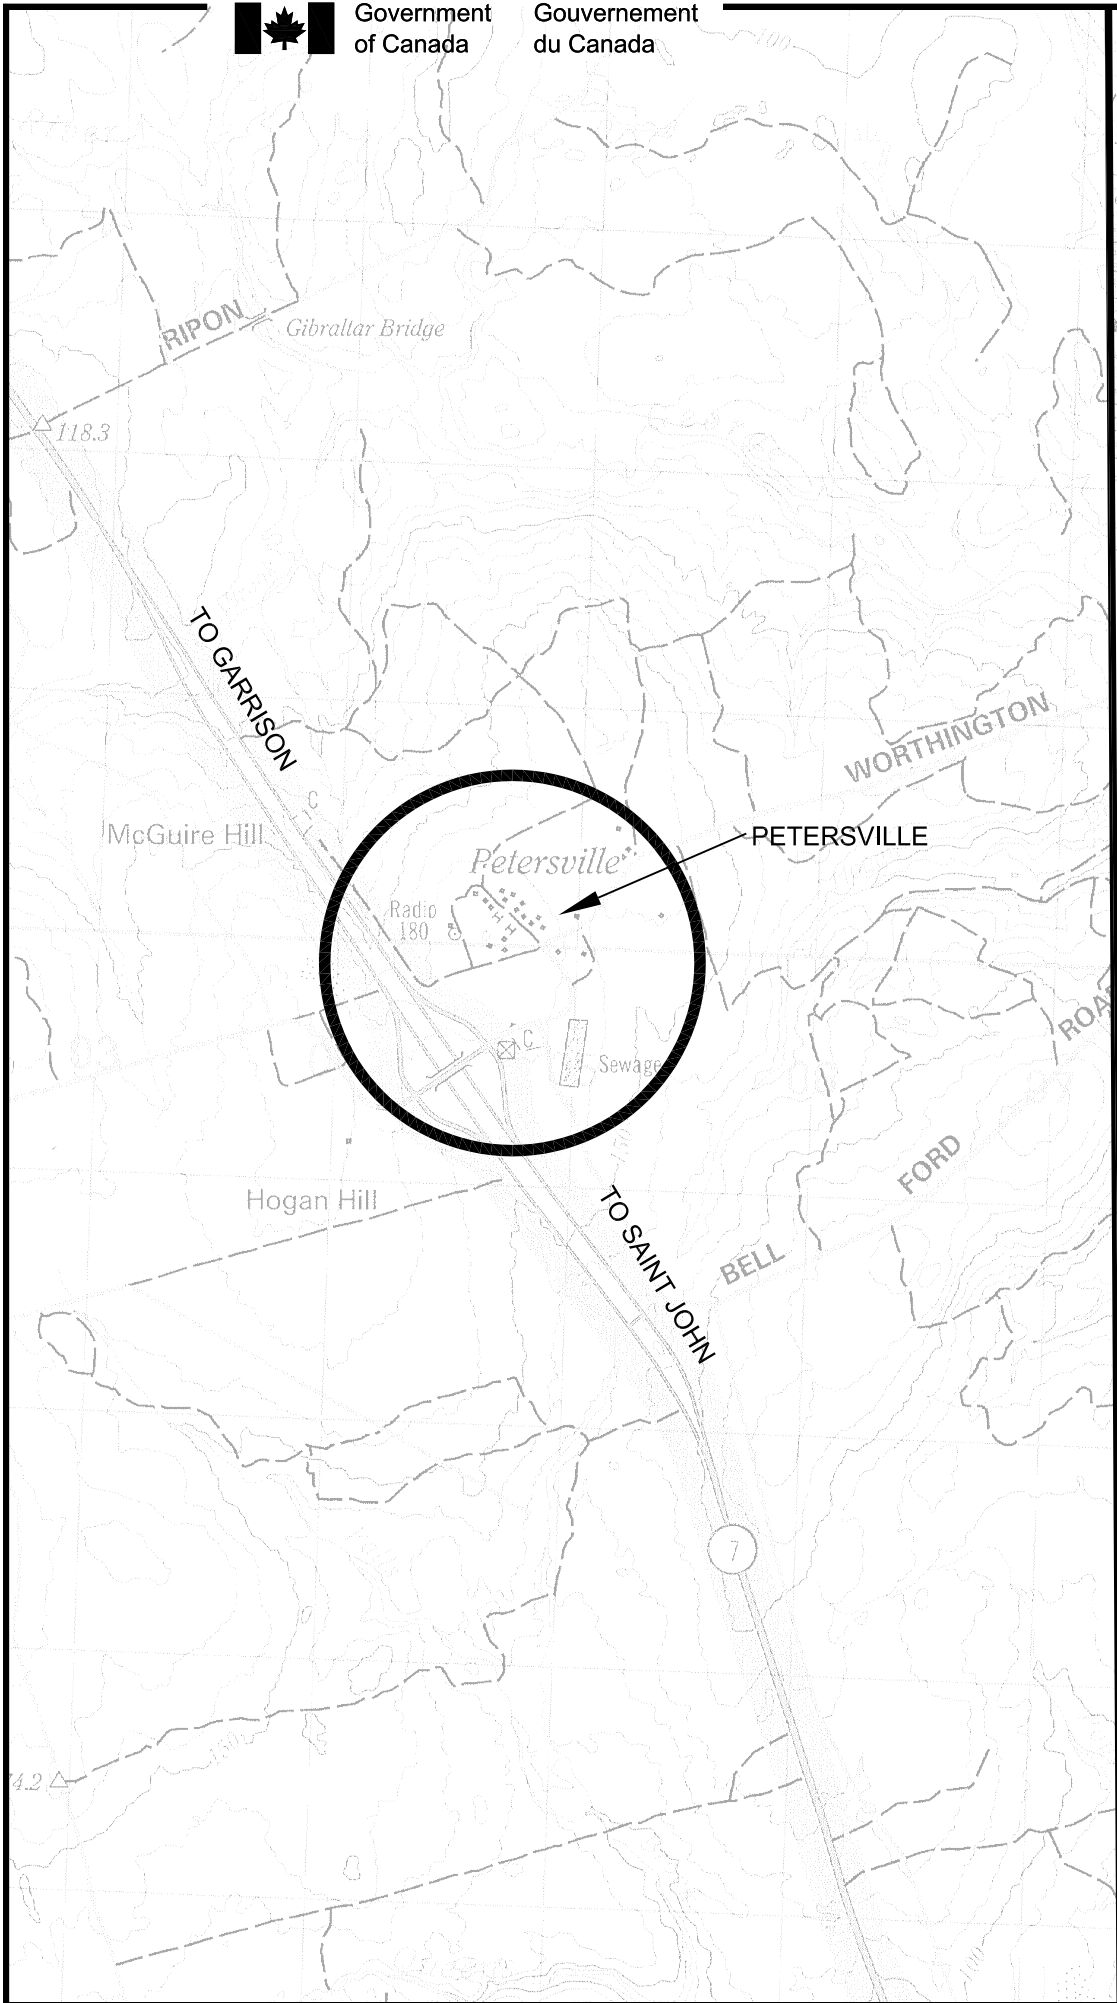

PROJECT:
PROJET: **SERVICE CONTRACT GRASS
CUTTING #1- TRAINING AREA, SMALL
ARMS RANGES, ASA & PETERSVILLE**

SUBJECT: **SITE PLAN - BASE**
SUJET:

DATE: 2017/02/01

APPROVED:
APPROUVÉ
PAR:

SCALE:
ÉCHELLE: **NTS**

WBS NO.:

NO. OTP:

PF NO.:

NO. DP:


DWG NO.:

NO. DESSIN:


L-G2-9301/237-101




LEGEND

 CUT TO A HEIGHT OF
75mm UNLESS INDICATED
OTHERWISE

NOTE:
GRASS AREAS INDICATED ARE
APPROXIMATE

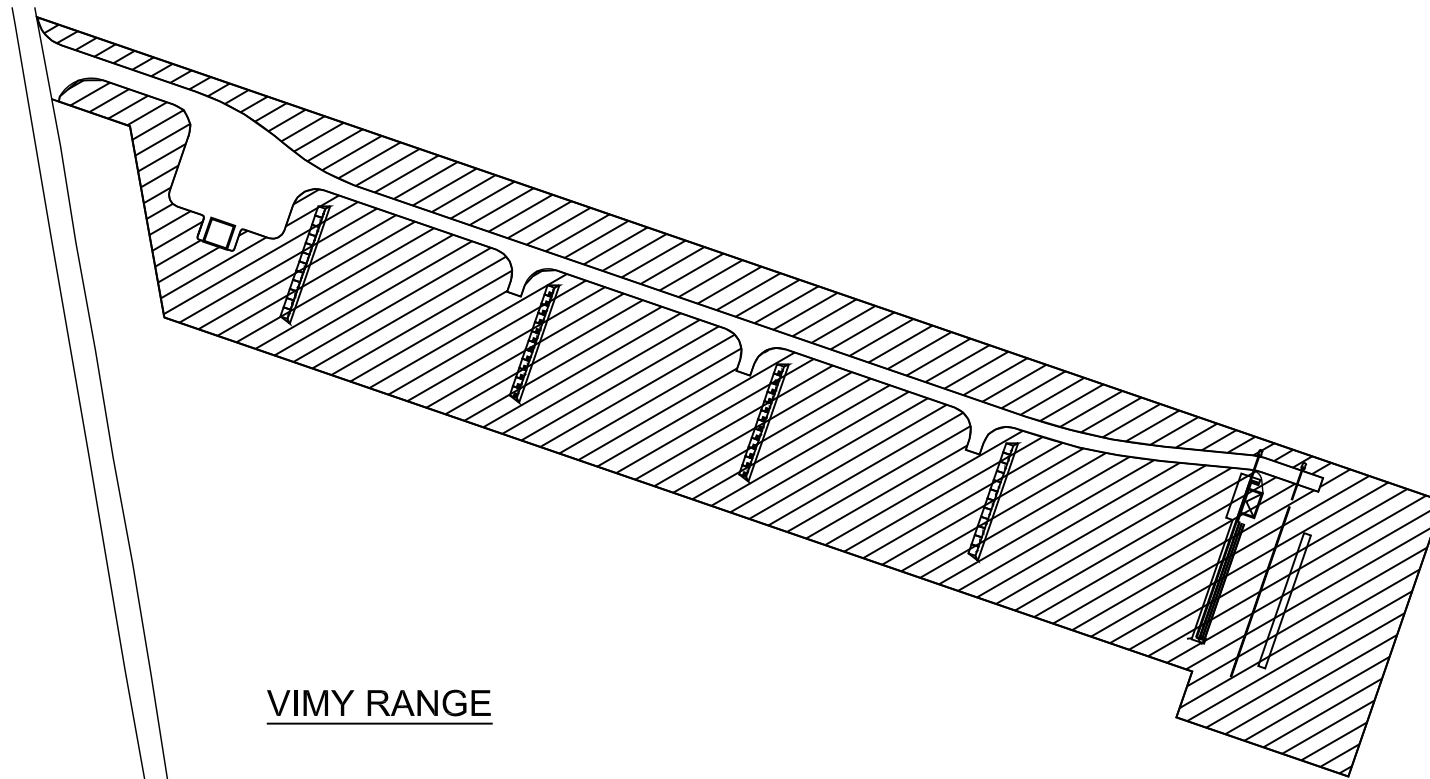

VIMY RANGE

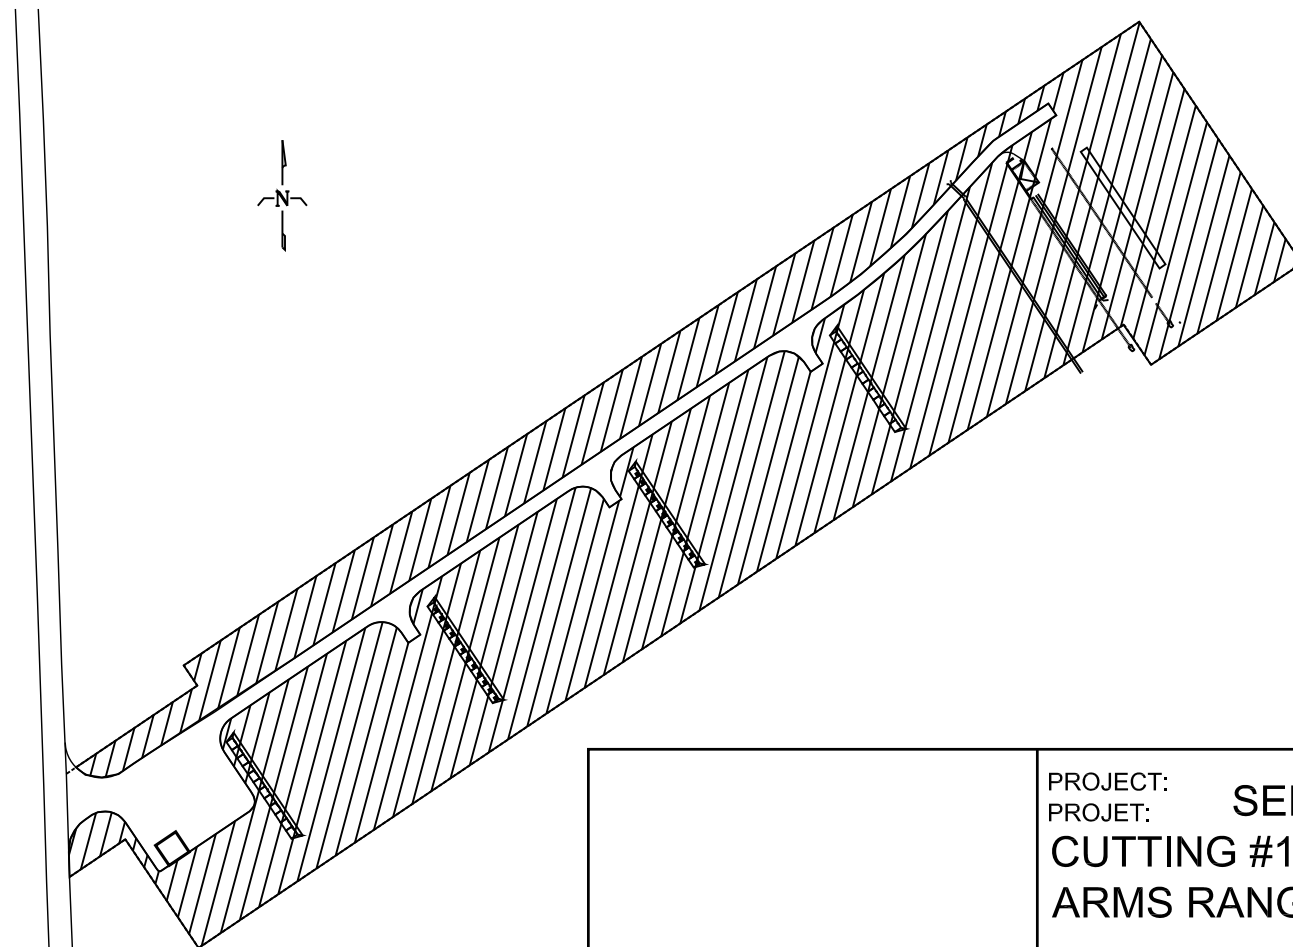

MONS RANGE

PROJECT: SERVICE CONTRACT GRASS
PROJECT: CUTTING #1-TRAINING AREA, SMALL
ARMS RANGES, ASA & PETERSVILLE

SUBJECT: SITE PLAN: VIMY RANGE
SUJET: MONS RANGE

DATE: 2017/02/01

APPROVED:
APPROUVÉ
PAR:

SCALE: N T S
ÉCHELLE:

WBS NO.:
NO. OTP:


PF NO.:
NO. DP:

DWG NO.:
NO. DESSIN:

L-G2-9301/237-102





LEGEND

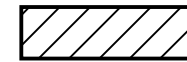

CUT GRASS TO A HEIGHT
OF 75mm UNLESS
INDICATED OTHERWISE

NOTE:
GRASS AREAS INDICATED
ARE APPROXIMATE

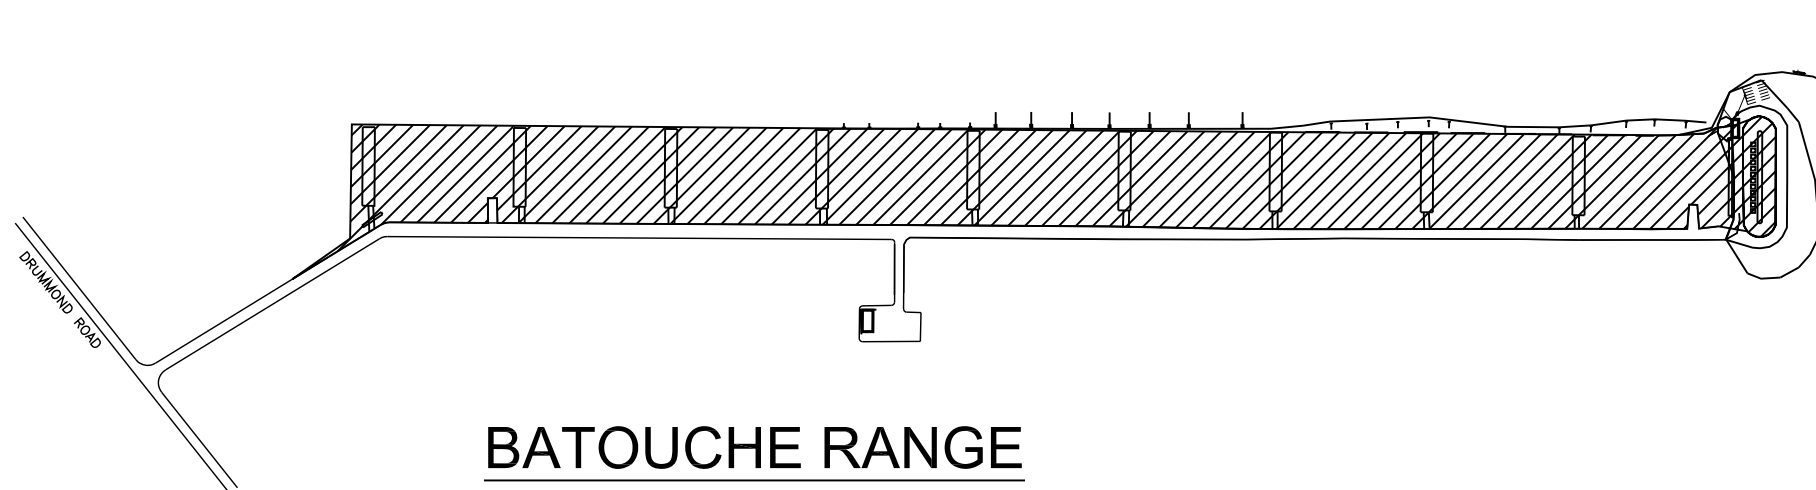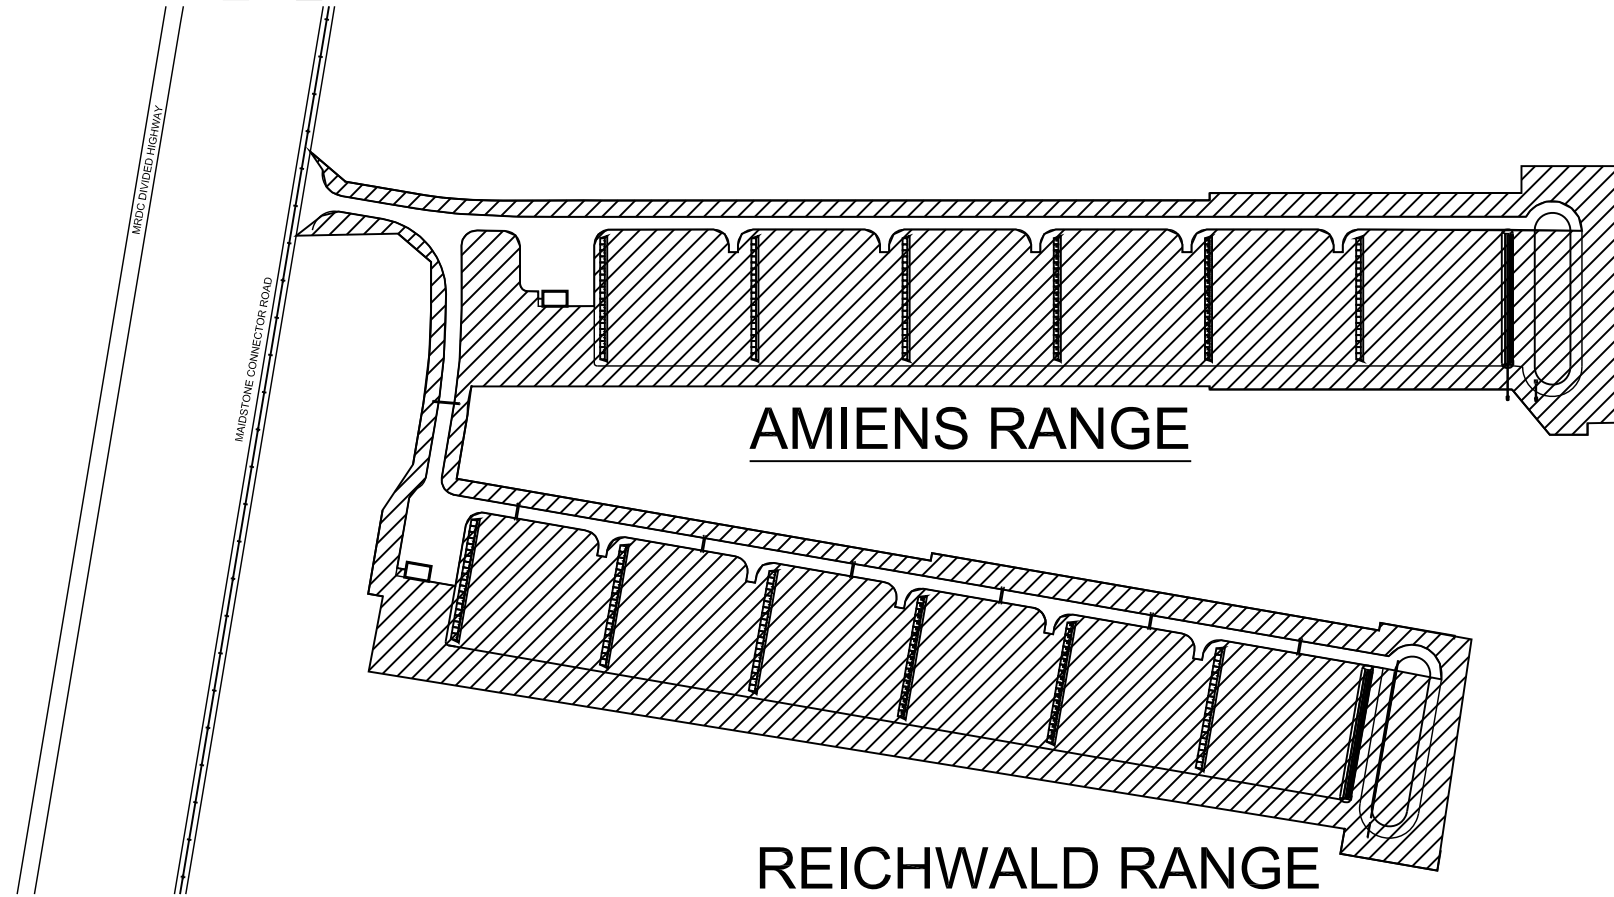

PROJECT: SERVICE CONTRACT GRASS
PROJECT: CUTTING #1- TRAINING AREA, SMALL
ARMS RANGES, ASA & PETERSVILLE
SUBJECT: SITE PLAN : REICHWALD
SUJET: AMIENS
BATOUCHE

DATE: 2017/02/01

APPROVED:
APPROUVÉ
PAR:


SCALE: N T S
ÉCHELLE:

WBS NO.:
NO. OTP:

PF NO.:
NO. DP:

DWG NO.:
NO. DESSIN:

L-G2-9301/237-103

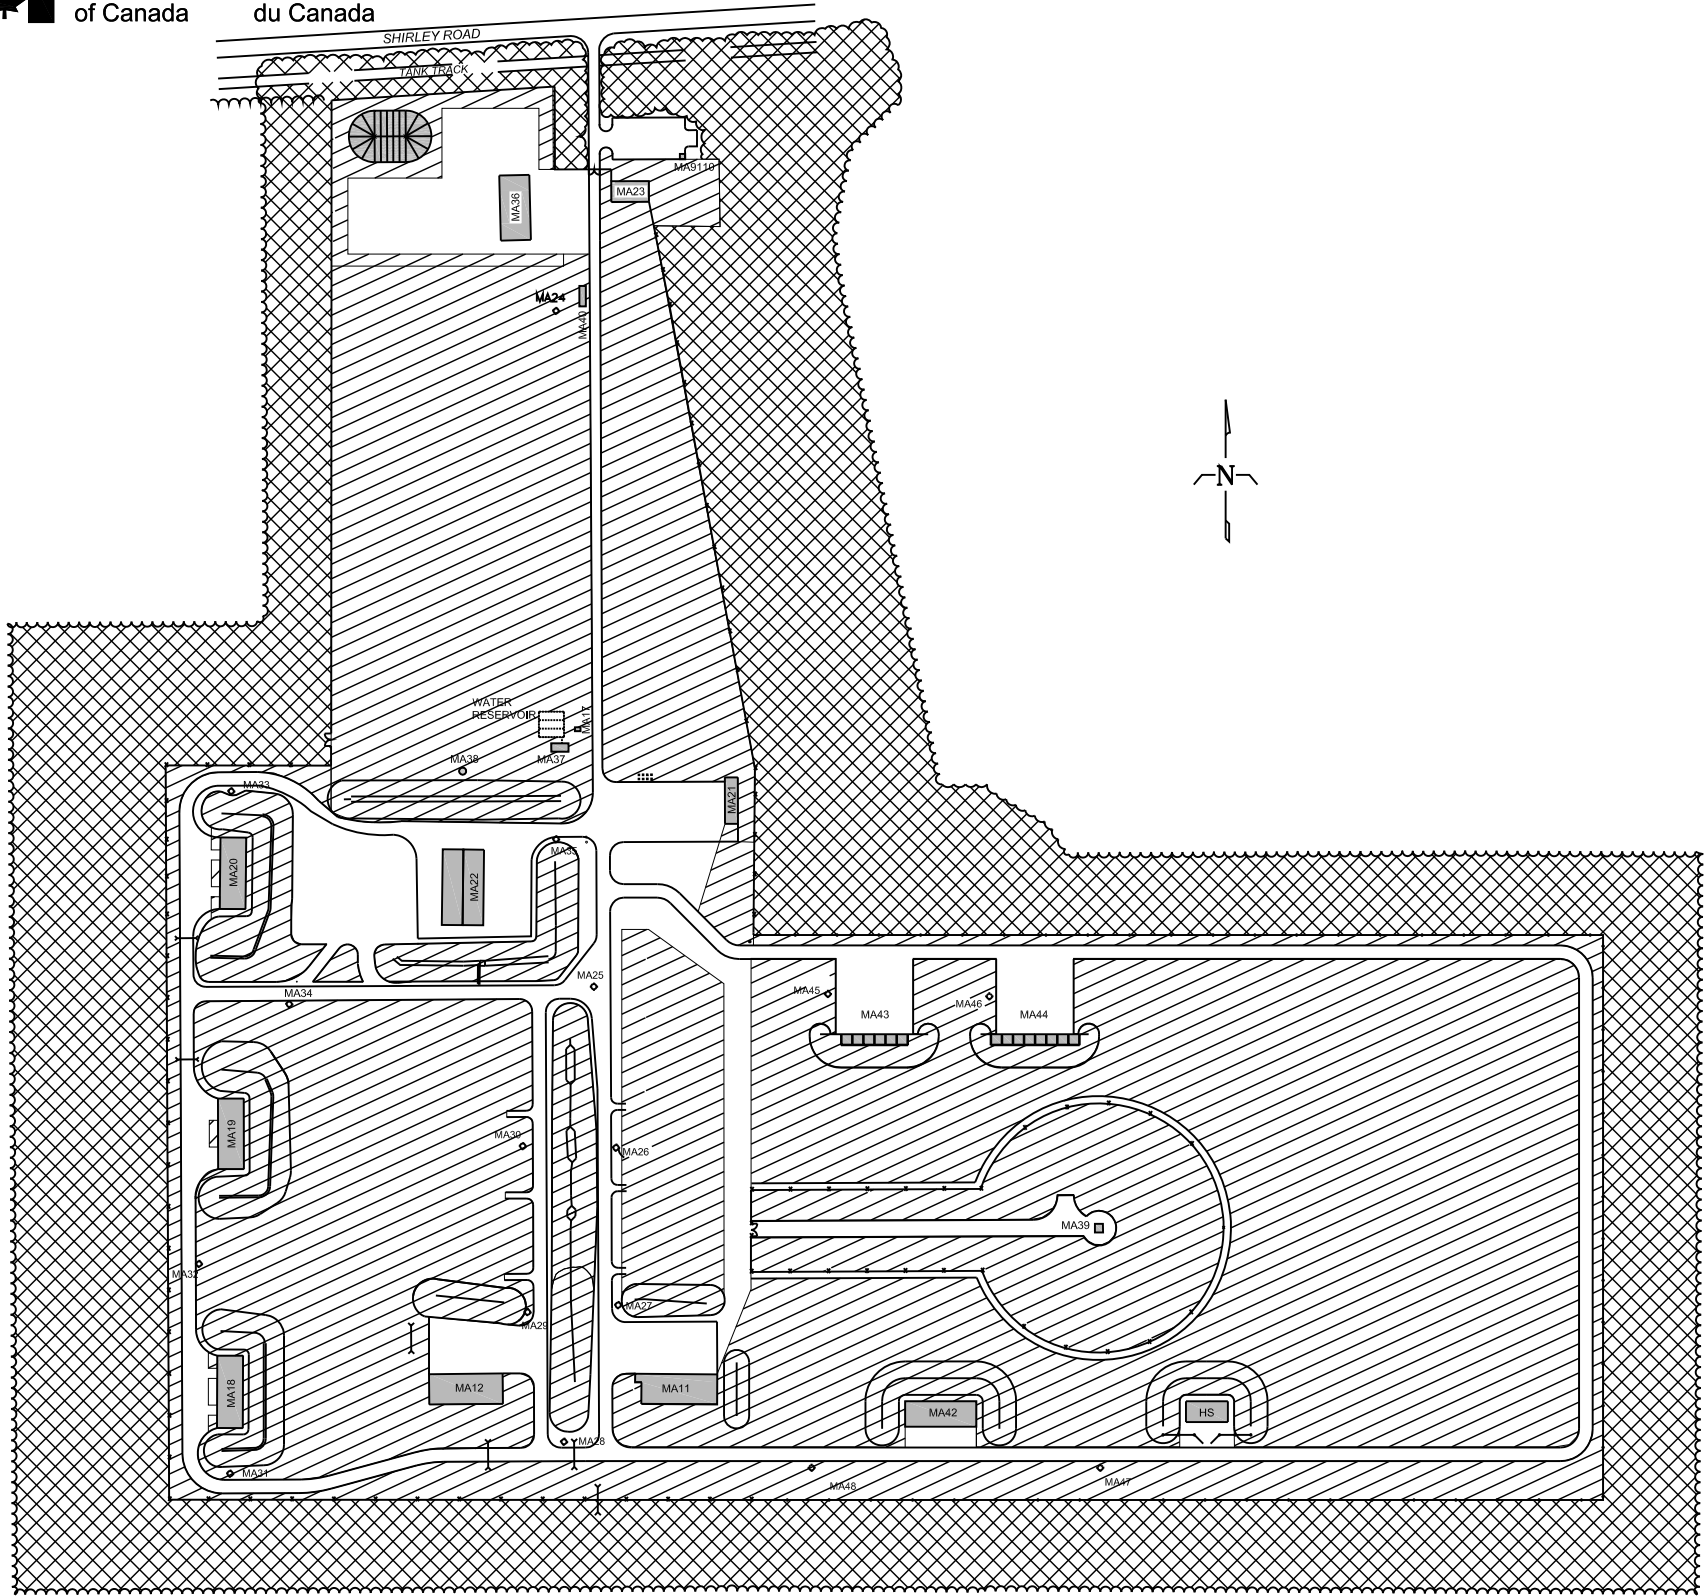

LEGEND



CUT TO A HEIGHT OF 75 mm
UNLESS INDICATED
OTHERWISE



BRUSH HOG WHEN
REQUIRED

NOTE:
GRASS AREAS INDICATED ARE
APPROXIMATE

AMMUNITION STORAGE AREA (ASA)

PROJECT: SERVICE CONTRACT GRASS
CUTTING #1- TRAINING AREA, SMALL
ARMS RANGES, ASA & PETERSVILLE


SUBJECT: SITE PLAN : ASA
SUJET:

DATE: 2017/02/01


| | | |
|-------------|-------------------|--|
| APPROVED: | | |
| APPROUVÉ | | |
| PAR: | | |
| SCALE: | N T S | |
| ÉCHELLE: | | |
| WBS NO.: | | |
| NO. OTP: | | |
| PF NO.: | | |
| NO. DP: | | |
| DWG NO.: | | |
| NO. DESSIN: | L-G2-9301/237-104 | |



LEGEND

 CUT TO A HEIGHT OF
75mm UNLESS INDICATED
OTHERWISE

NOTE:
GRASS AREAS INDICATED ARE
APPROXIMATE

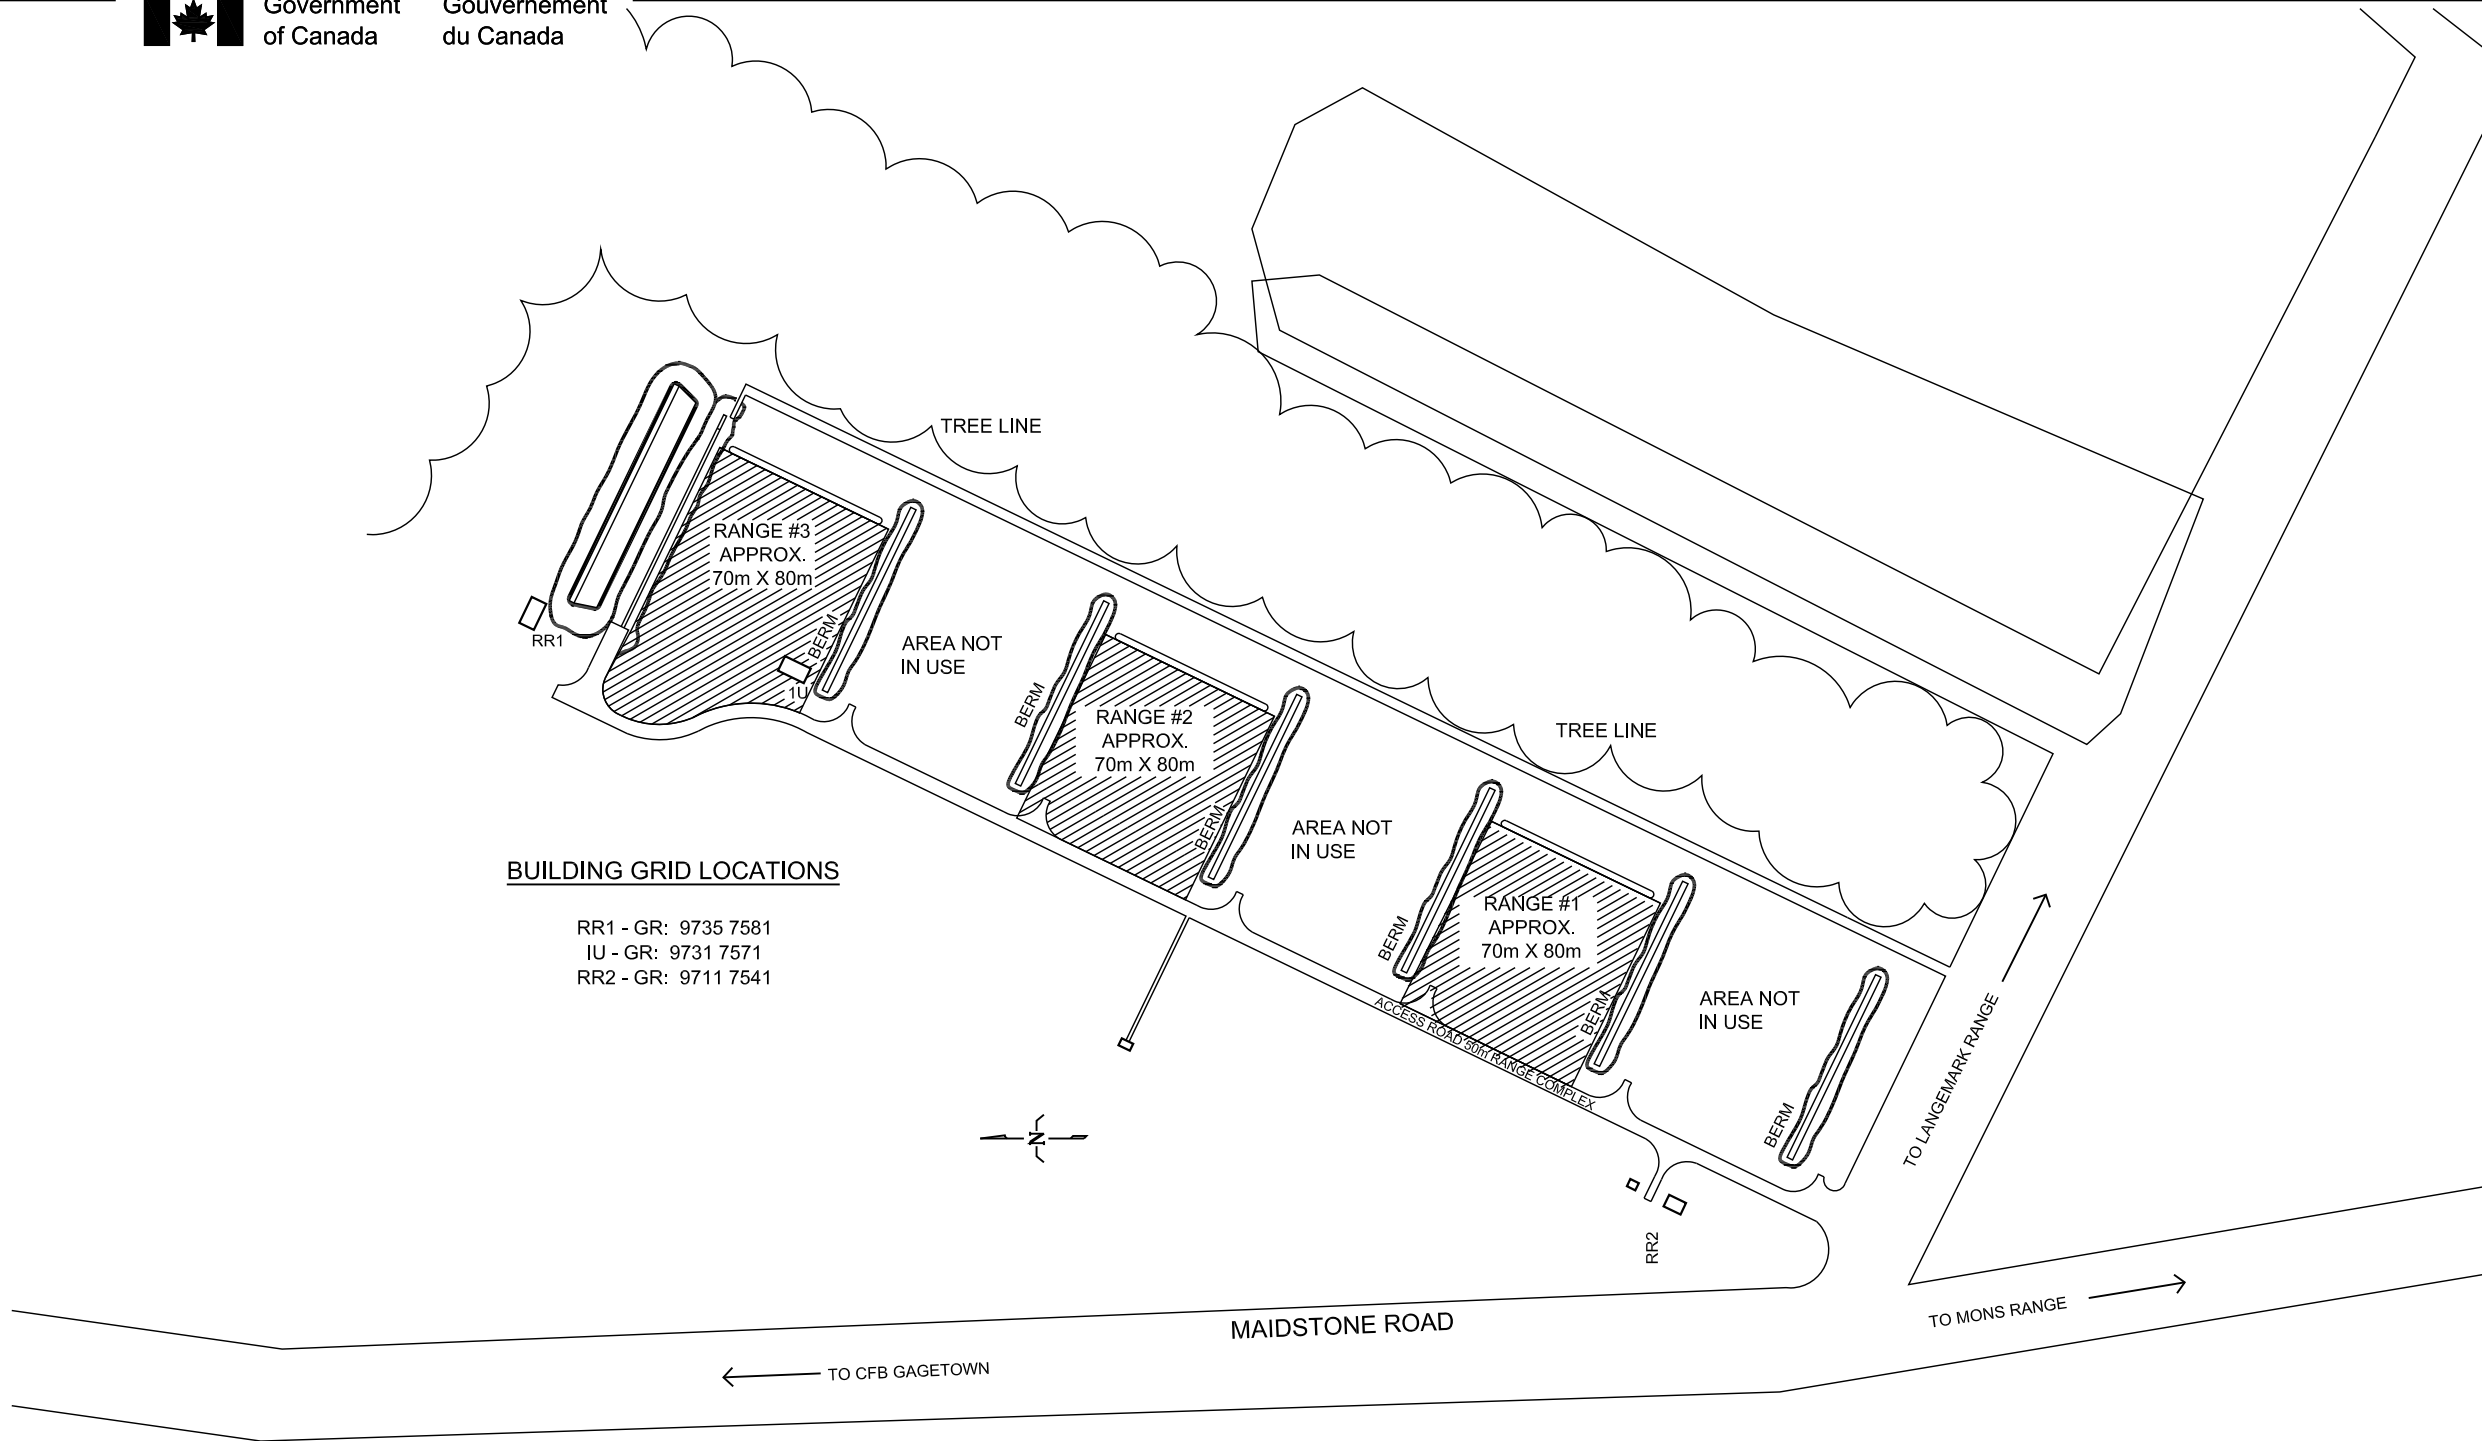

BUILDING GRID LOCATIONS

RR1 - GR: 9735 7581
IU - GR: 9731 7571
RR2 - GR: 9711 7541

PROJECT: SERVICE CONTRACT GRASS
CUTTING #1- TRAINING AREA, SMALL
ARMS RANGES, ASA & PETERSVILLE
SUBJECT: SITE PLAN : 50 m RANGES
SUJET:


DATE: 2017/02/01

| | | |
|-------------|-------------------|--|
| APPROVED: | | |
| APPROUVÉ | | |
| PAR: | | |
| SCALE: | N T S | |
| ÉCHELLE: | | |
| WBS NO.: | | |
| NO. OTP: | | |
| PF NO.: | | |
| NO. DP: | | |
| DWG NO.: | | |
| NO. DESSIN: | L-G2-9301/237-105 | |



Government
of Canada

Gouvernement
du Canada

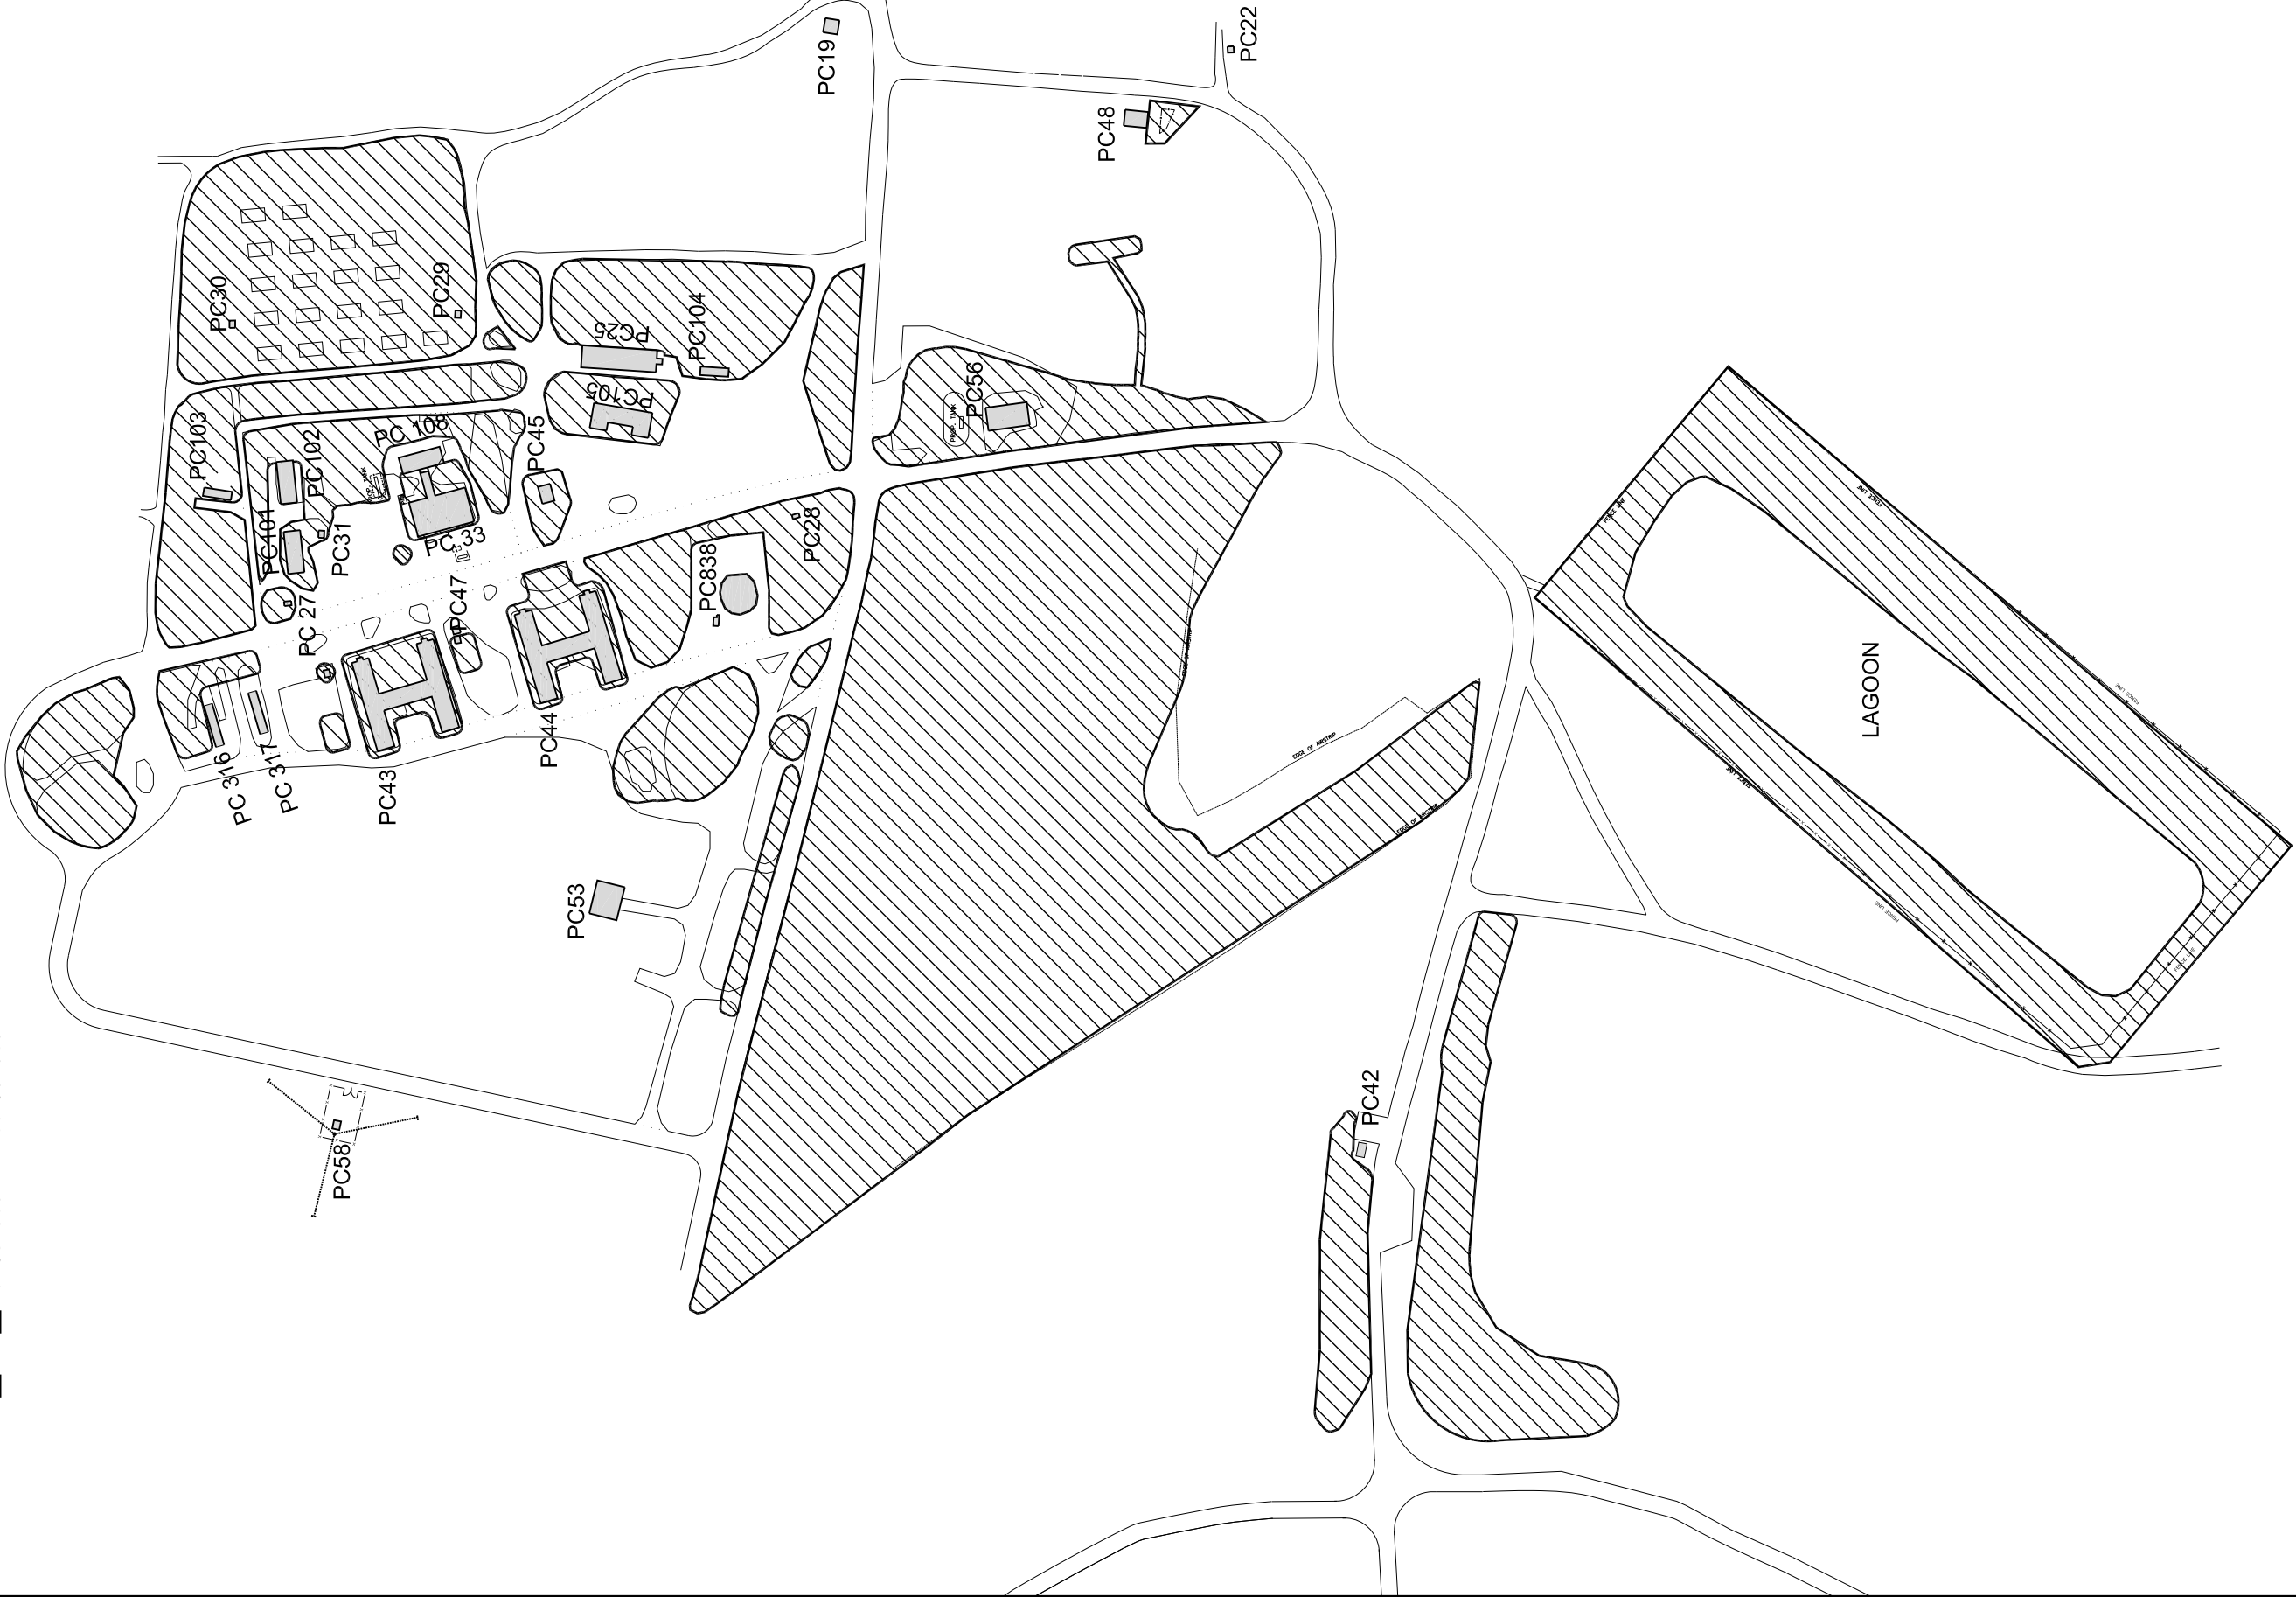

PROJECT: SERVICE CONTRACT GRASS
CUTTING #1- TRAINING AREA SMALL
ARMS RANGES, ASA & PETERSVILLE
SUBJECT: SITE PLAN PETERSVILLE

DATE: 2017/02/01

APPROVED:
APPROUVÉ
PAR:

SCALE:
ÉCHELLE: N.T.S.

WBS NO:
NO. OTP:

PF NO.:
NO. DP:

DWG NO.:
NO. DESSIN:

L-G2-9301/237-106



Government
of Canada

Gouvernement
du Canada





RTA #1
SCALE: N.T.S.

RTA #2
SCALE: N.T.S.


GARRISON KEYPLAN
N.T.S.

MAIN
GATE

RTA #1

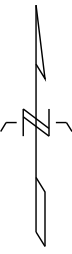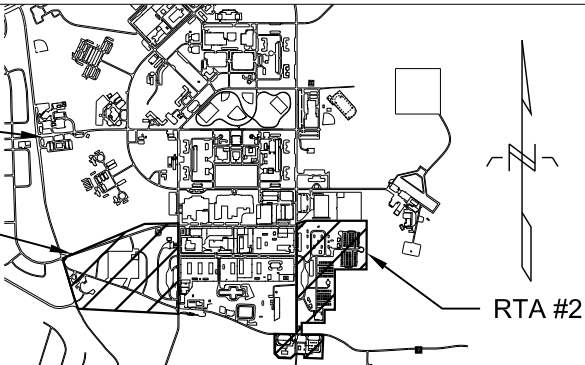

LEGEND

 CUT TO A HEIGHT OF
75mm UNLESS INDICATED
OTHERWISE

NOTE:
GRASS AREAS INDICATED ARE
APPROXIMATE

PROJECT:
PROJECT: **SERVICE CONTRACT GRASS
CUTTING #1- TRAINING AREA, SMALL
ARMS RANGES, ASA & PETERSVILLE**

SUBJECT:
SUJET: **SITE PLAN : RTA #1
RTA #2**

DATE: 2017/02/01

APPROVED:
APPROUVÉ
PAR:

SCALE:
ÉCHELLE: **N T S**

WBS NO.:
NO. OTP:

PF NO.:
NO. DP:

DWG NO.:
NO. DESSIN: **L-G2-9301/237-107**