



NOTE:
EXISTING TIE BACK CABLES TO
BE REPAIRED AS REQUIRED

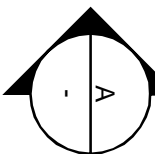

PLAN
Scale 1:250

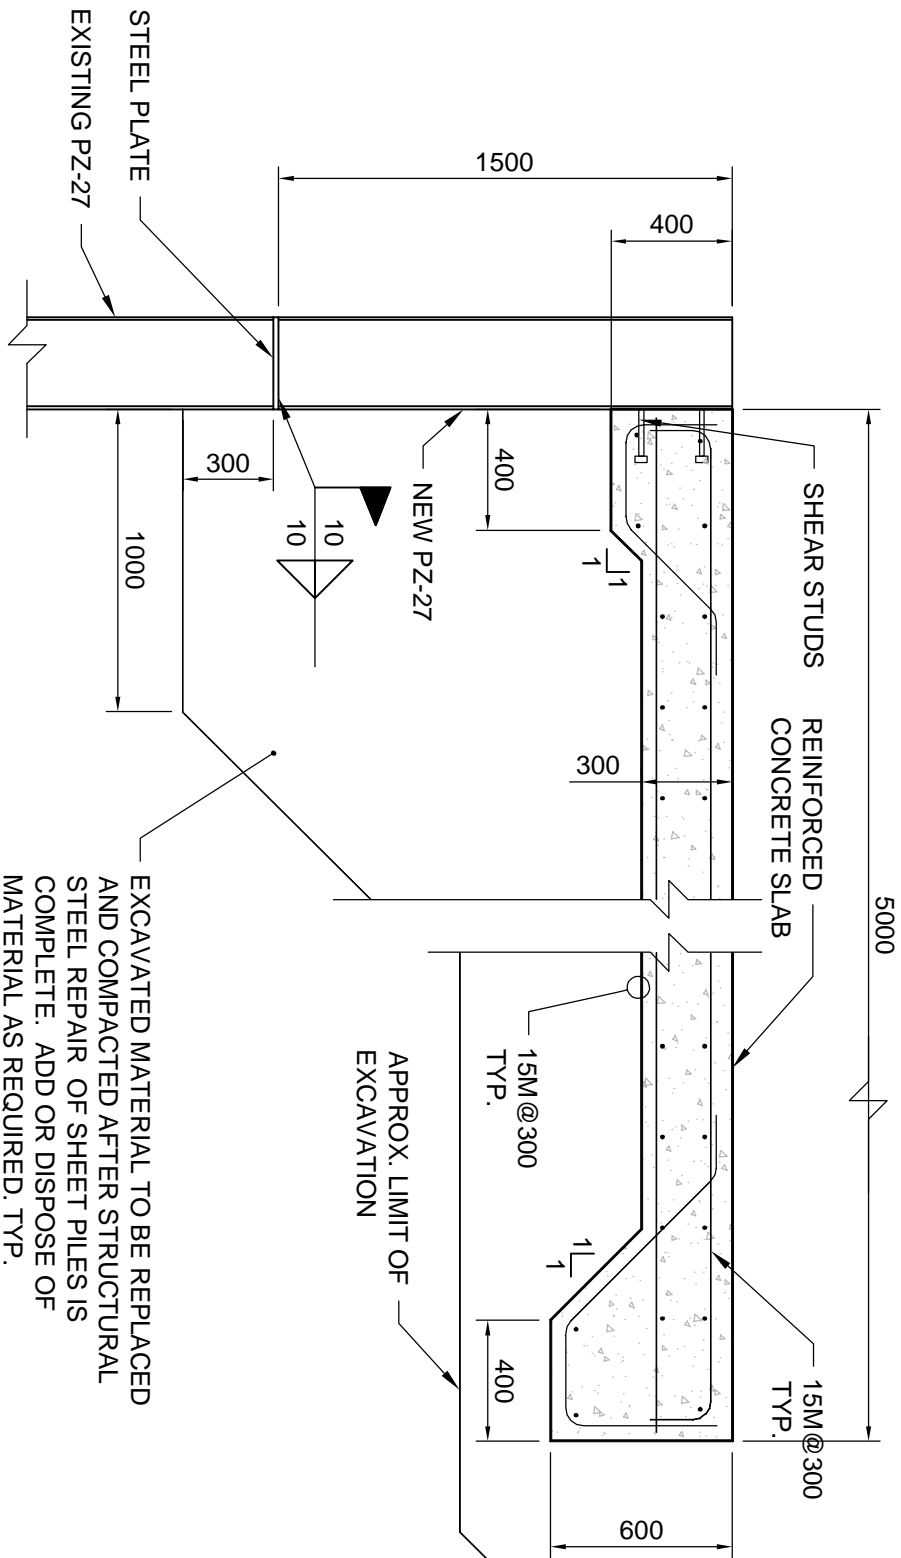

A | SECTION (CONCRETE OPTION)

Scale 1:25

CONCEPTUAL
NOT FOR CONSTRUCTION



NORMAN WELLS
WHARF REPAIR
OPTION 1



Public Works and
Government Services
Canada

Travaux publics et
Services gouvernementaux
Canada