


PRELIMINARY
NOT FOR CONSTRUCTION

- LEGEND
- EXISTING GROUND SURFACE
 - PROPOSED SURFACE LEVEL OF ZONE 2 OF CAPPED LANDFILL
 - PROPOSED DITCH INVERT PROFILE
 - S8 LANDFILL EMBANKMENT SECTION LOCATION

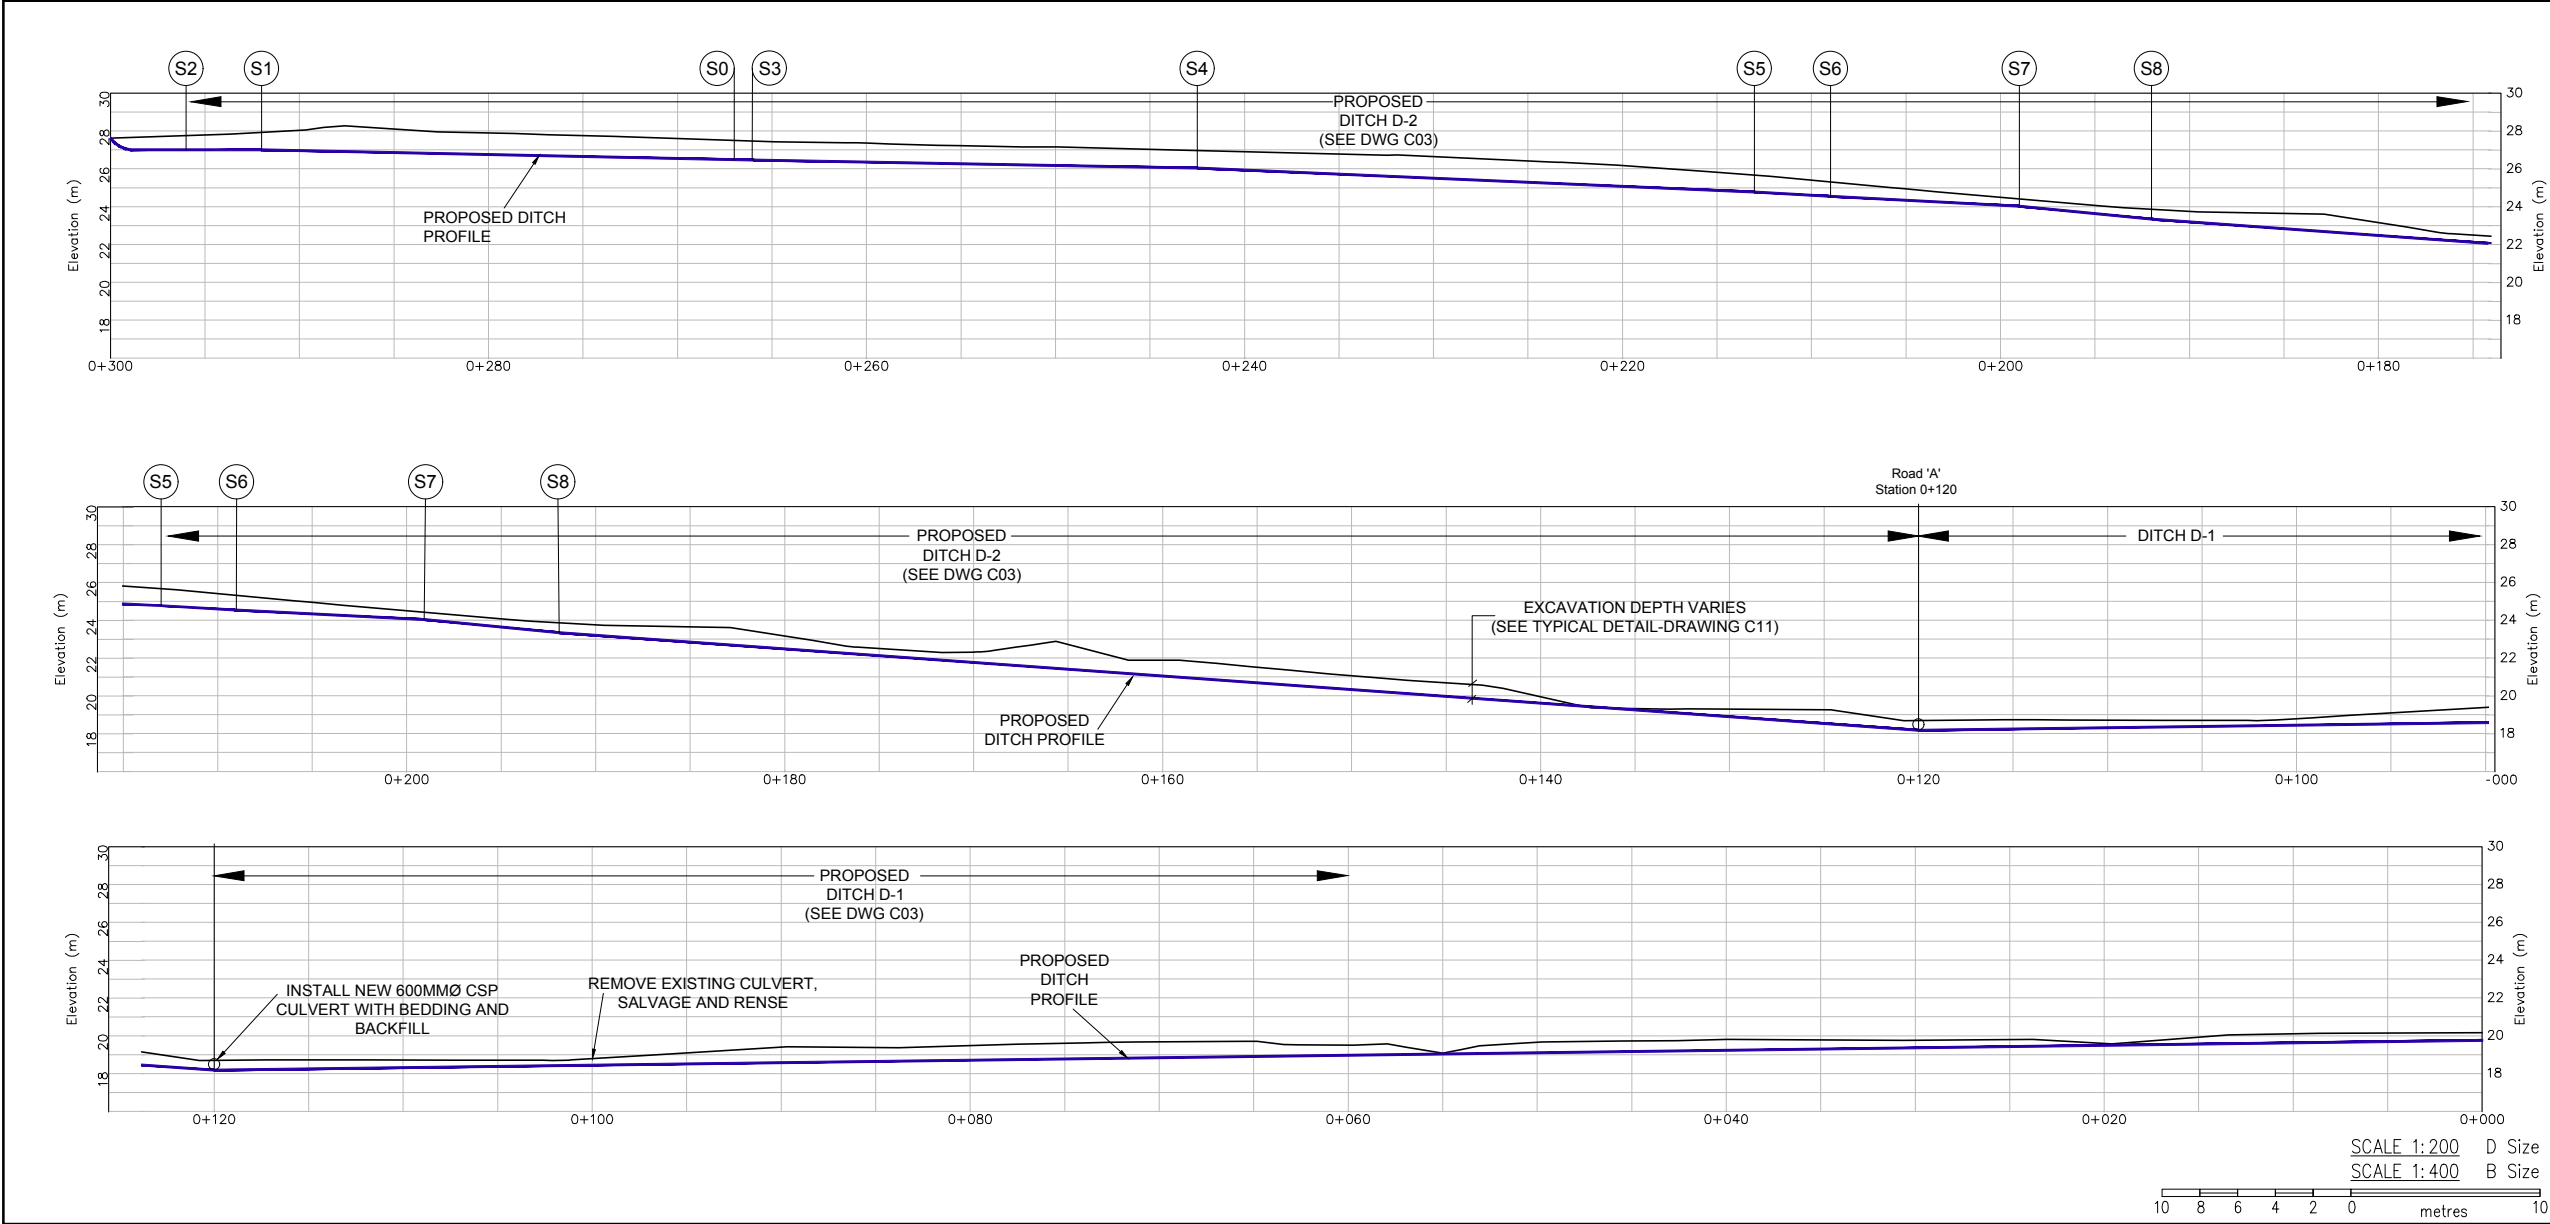

| | | |
|----------|-------------------|------------|
| 5 | | |
| 4 | | |
| 3 | | |
| 2 | | |
| 1 | Issued for Tender | May 2017 |
| 0 | Design Completion | April 2017 |
| Revision | Description | Date |

| | | |
|-----------------------|---|----------|
| Client | PWGSC for Transport Canada | |
| Project title | REMEDATION AT FORMER METAL DUMP AND COMMUNITY LANDFILL AT IQUALUIT, NUNAVUT | |
| Drawn by | PAF | |
| Designed by | GFP | |
| Approved by | SL/CG | |
| PWGSC Project Manager | Michael Brownlee | |
| Drawing title | LANDFILL SURFACE CAP PROPOSED PROFILE AND ROADSIDE DITCH PROFILE | |
| Project no. | Sheet | Revision |
| R.083118 | C10 | 0 |