

PRELIMINARY NOT FOR CONSTRUCTION

LEGEND

- PROPOSED GROUND SURFACE
- - - - - EXISTING GROUND SURFACE
- - - - - PROPOSED DESIGN : MATERIAL BOUNDARY

NOTES

- ZONE 1 - PROPOSED ZONE COMPRISING LANDFILLED DEBRIS AND TYPE 1 AGGREGATE
- ZONE 2 - TYPE 2 AGGREGATE
- ZONE 3 - TYPE 3 AGGREGATE (RIP RAP) ON GEOTEXTILE AS SPECIFIED

Revision	Description	Date
5		
4		
3		
2		
1	Issued for Tender	May 2017
0	Design Completion	April 2017

Client

**PWGSC for
Transport Canada**

Project title
REMEDIATION AT FORMER METAL DUMP AND COMMUNITY LANDFILL AT IQUALUIT, NUNAVUT

Drawn by
PAF




Designed by
GFP

Approved by
SL/CG

PWGSC Project Manager
Michael Brownlee

Drawing title
LANDFILL EMBANKMENT SECTIONS 3-3', 4-4' and 5-5'

Project no. **R.083118** Sheet **C06** Revision **0**

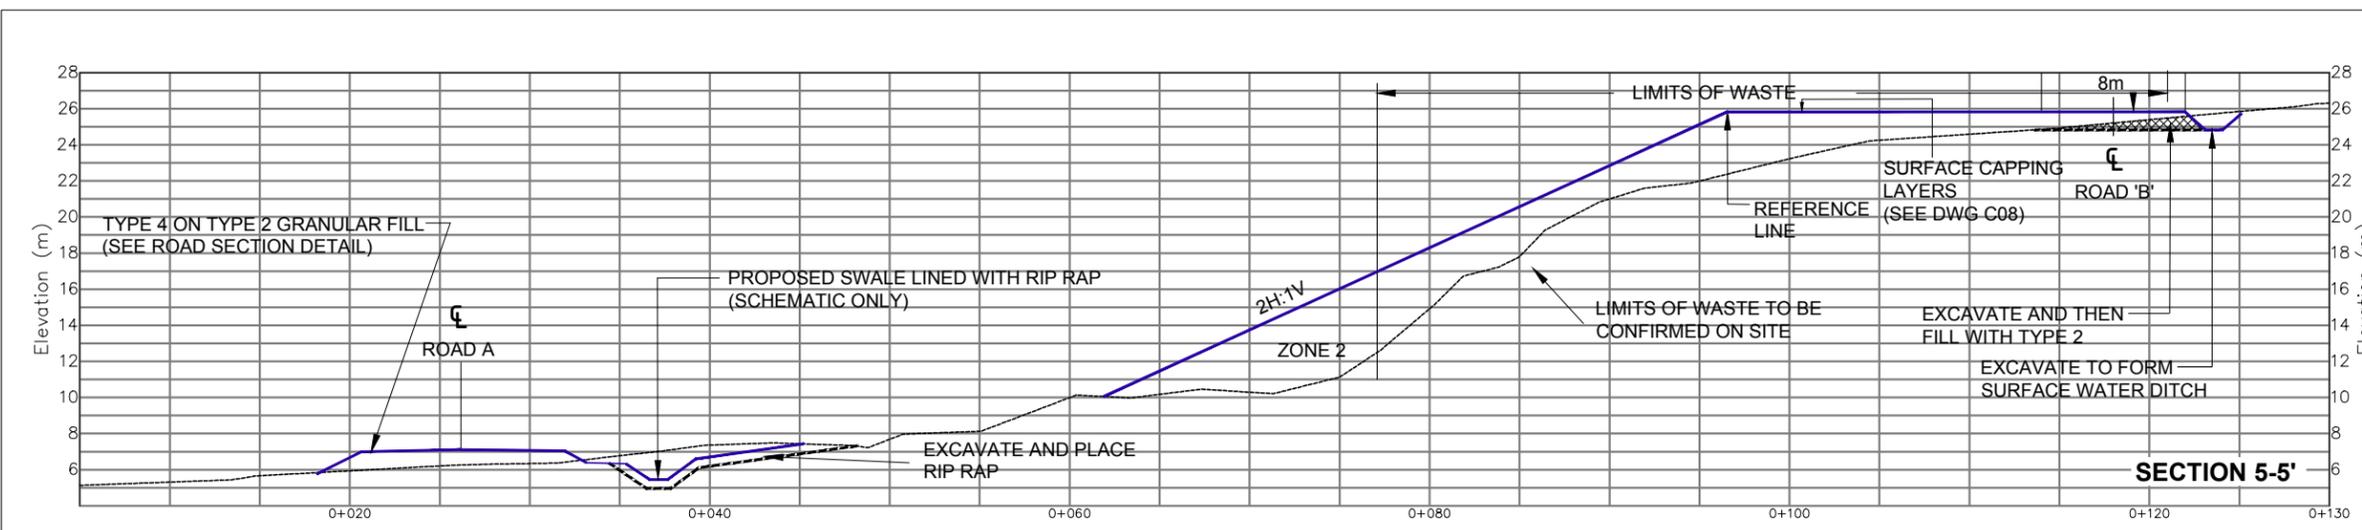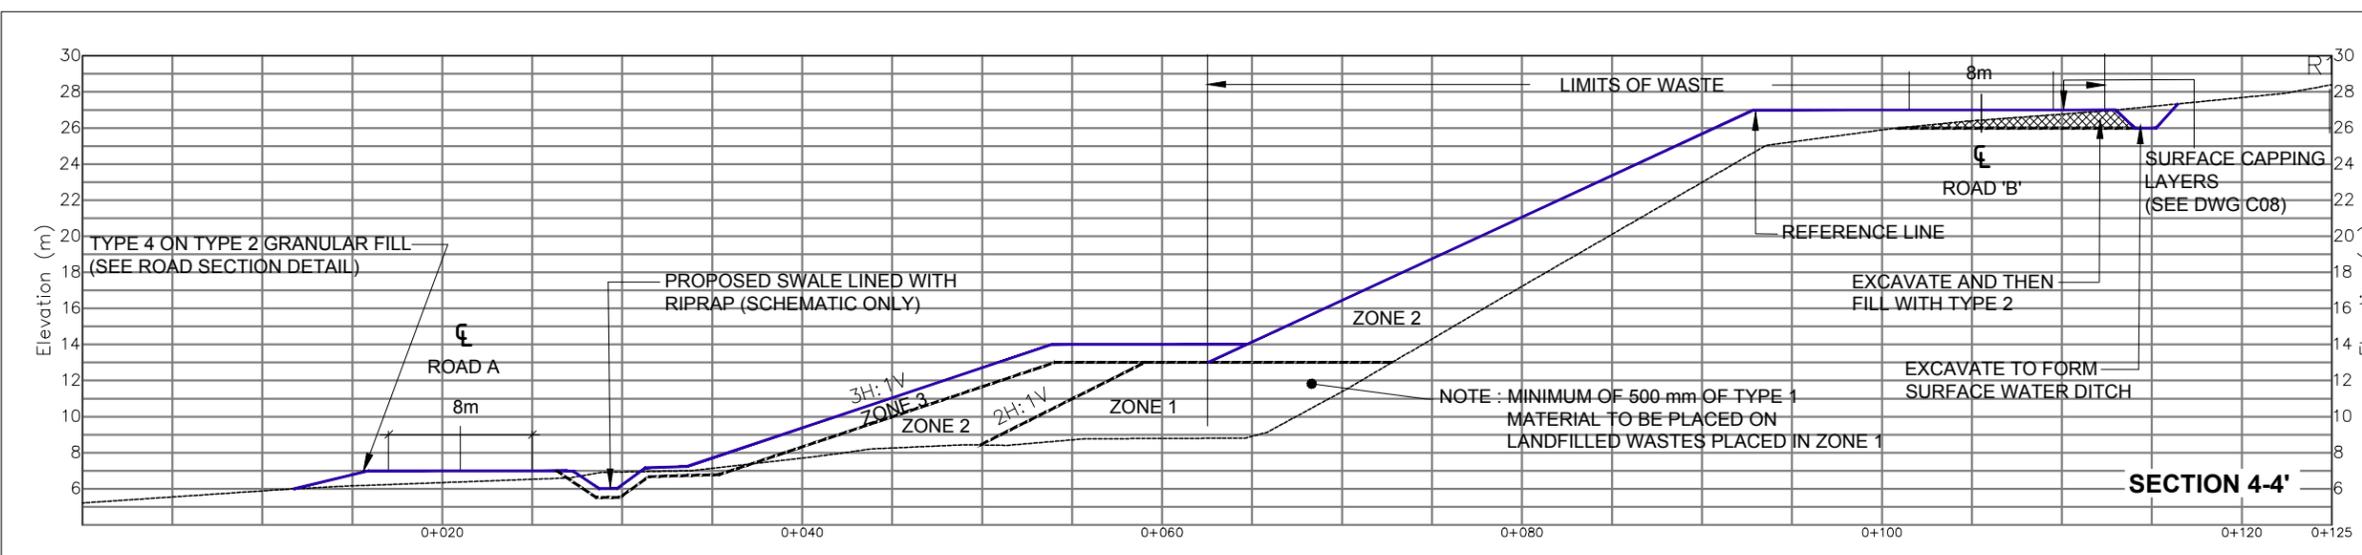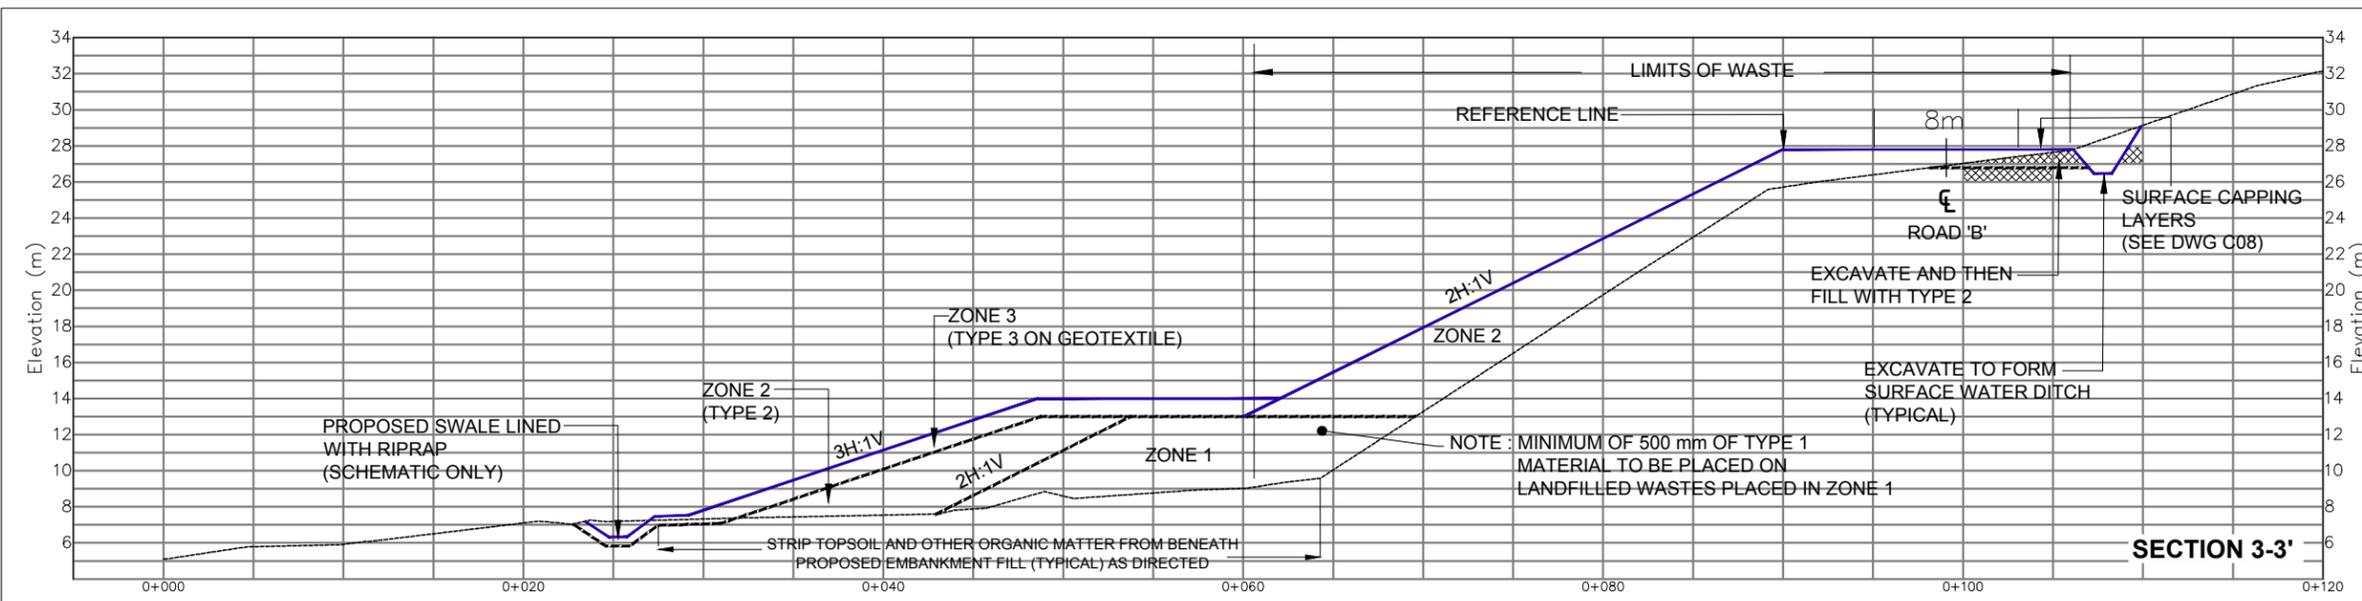

SCALE 1:200 D Size
SCALE 1:400 B Size

