

1	Addendum 1	06/07 2017
revisions		date
project		projet

WEST GATE ENTRANCE
VISITOR RECEPTION CENTER
WOLFE LAKE
FUNDY, NB
ALBERT COUNTY

drawing
dessin

**BASEMENT ELECTRICAL
SERVICE CONDUCTORS**

designed KMC
conçu

date

drawn JDB
dessiné

date

approved
approuvé

date

Tender
Submission


PWGSC Project Manager
Administrateur de projets TPSGC

project number
no. du projet

R.075853.001

drawing no.
no. du dessin

SKE1

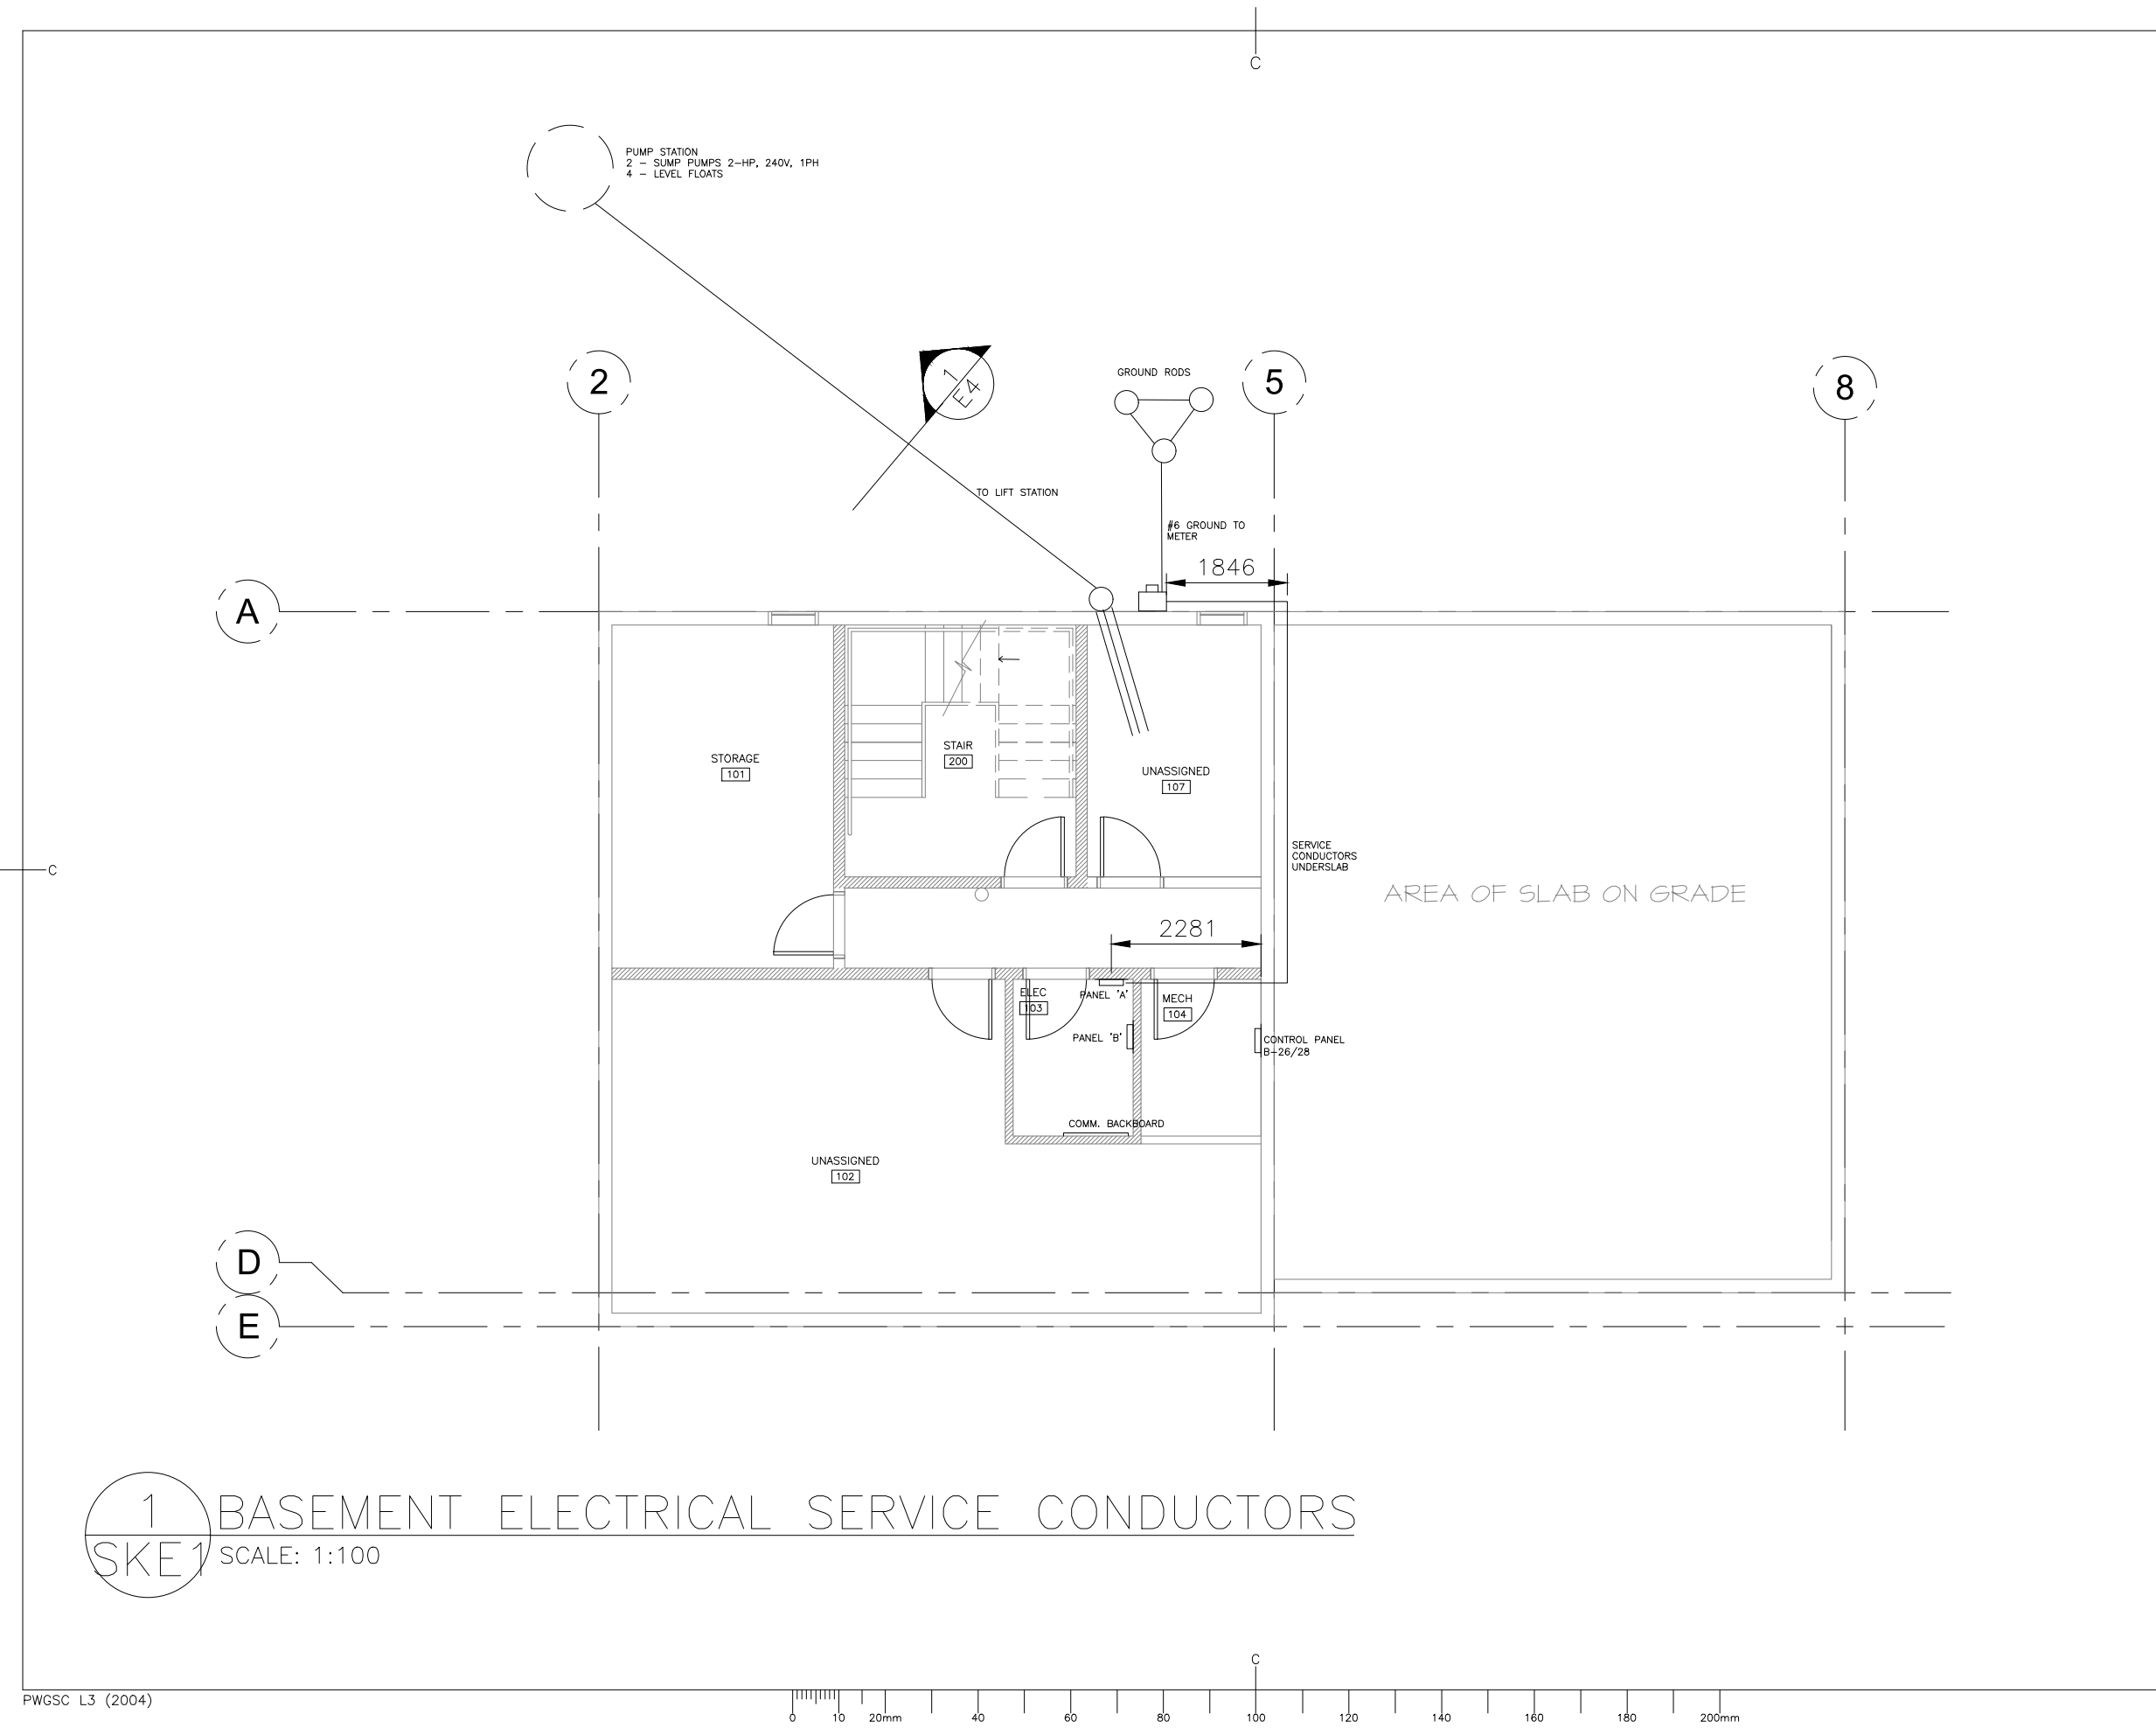

1 BASEMENT ELECTRICAL SERVICE CONDUCTORS
SKE1 SCALE: 1:100